

SCALE 1:250




11606-1045 11/10/2017

- Retaining Wall
- Lot Level
- Footpath
- Garage Locations

- Street Light
- Drainage
- Power Dome
- BAL - 19
- BAL - 12.5

- Water Service
- NBN Pit
- Sewer Service

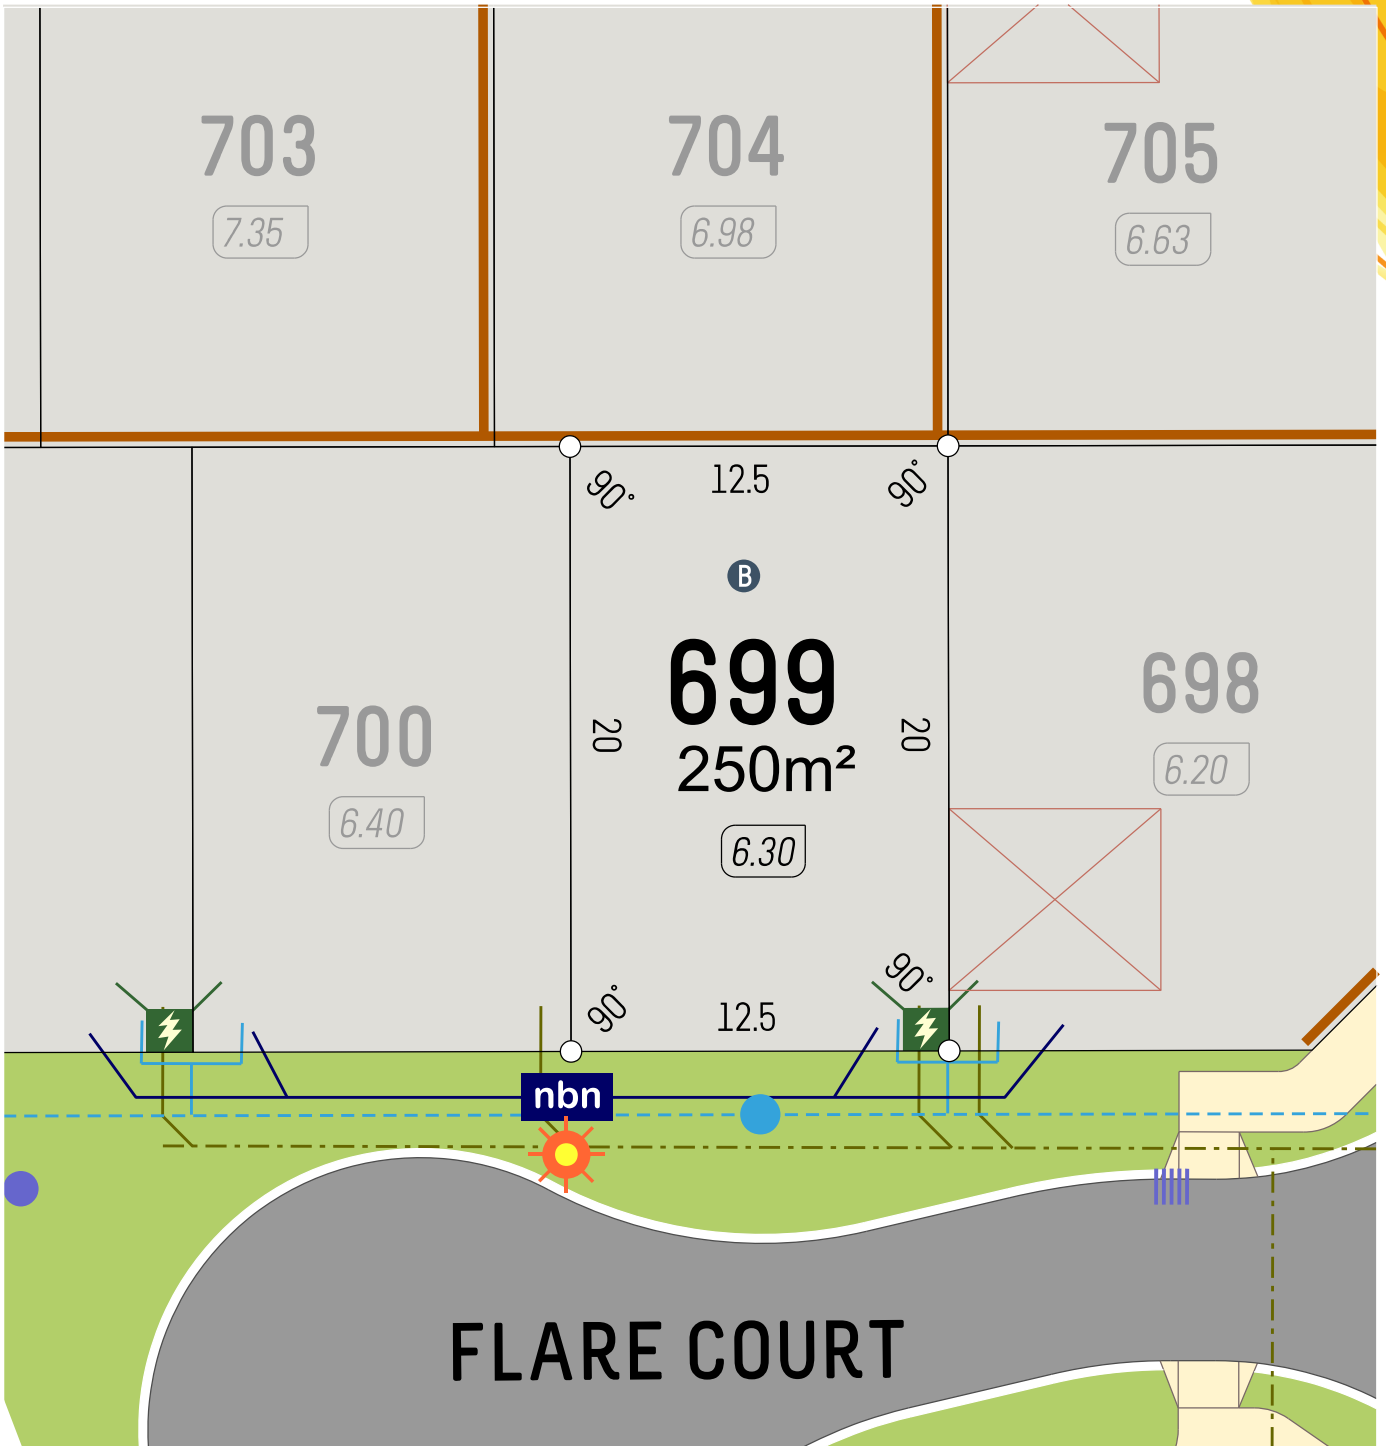

SCALE 1:250


- Retaining Wall
- Lot Level (7.05)
- Footpath
- Garage Locations

- Street Light
- Drainage
- Power Dome
- BAL - 19
- BAL - 12.5

- Water Service
- NBN Pit
- Sewer Service



11606-1045 11/10/2017

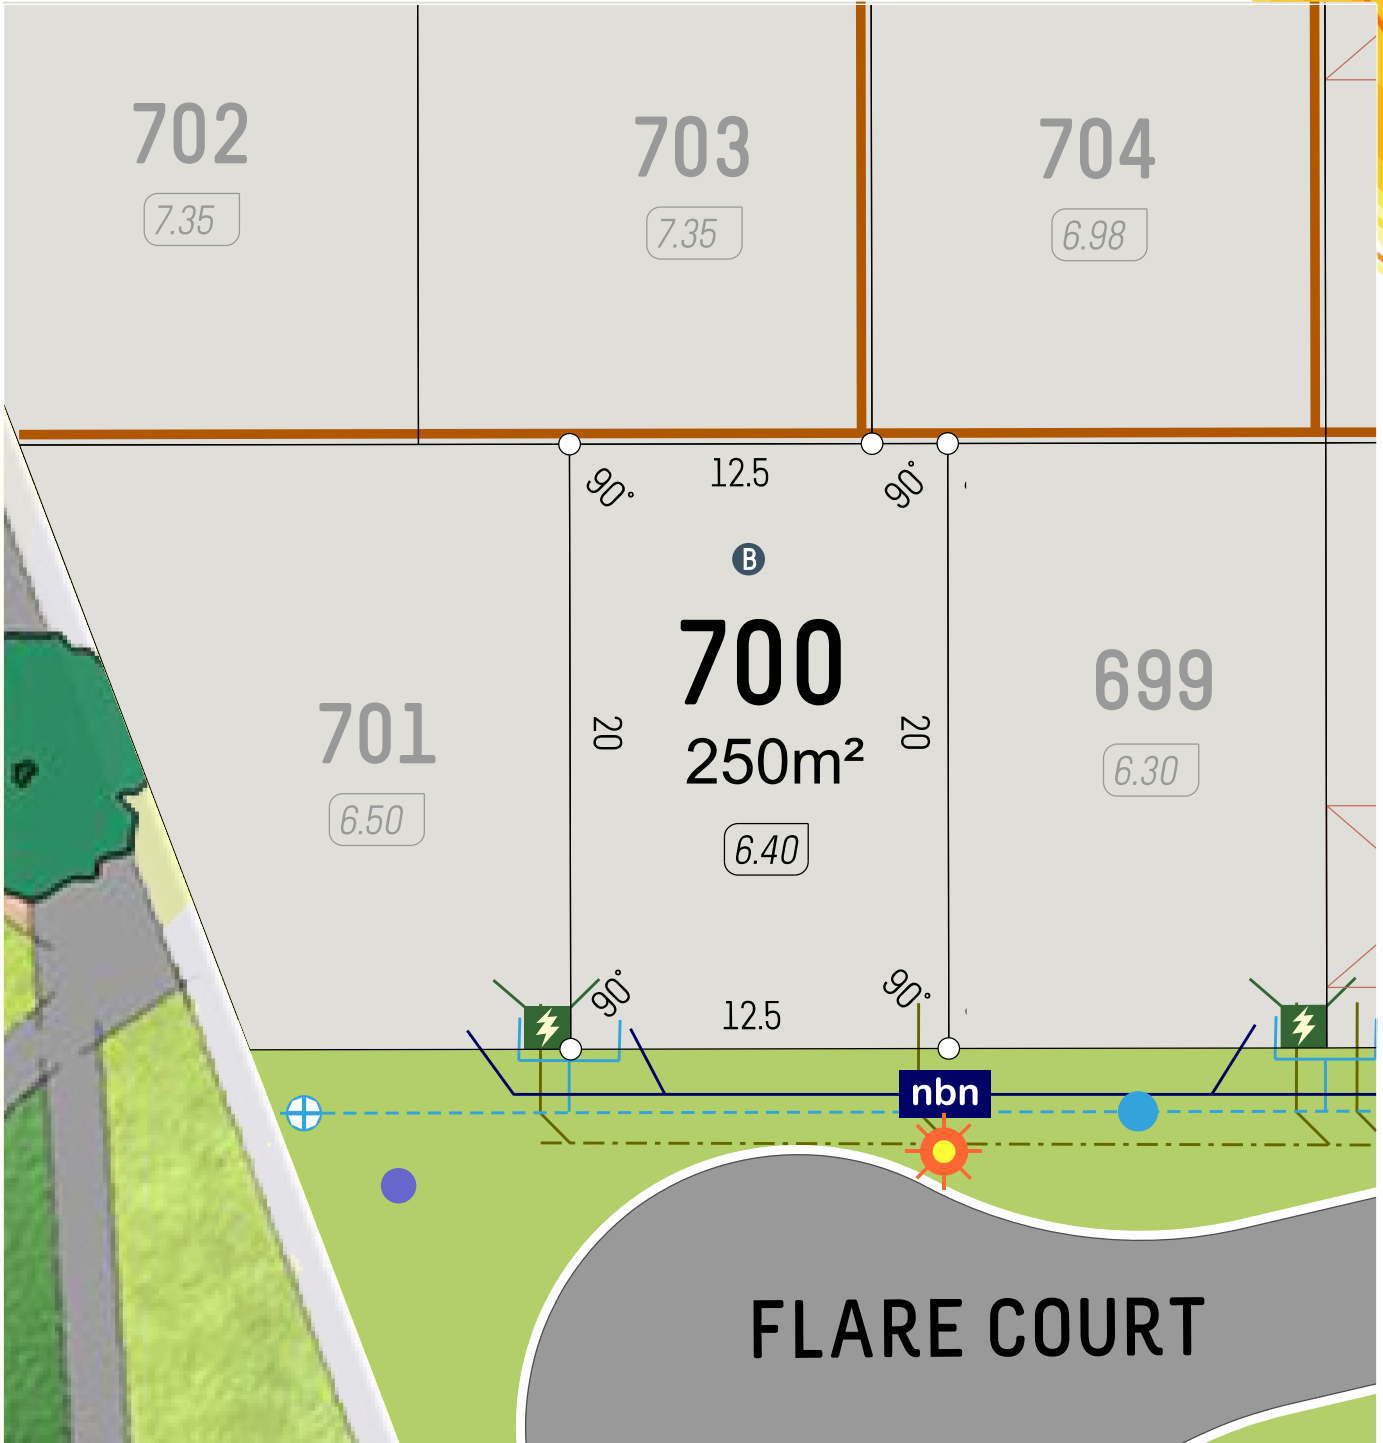

SCALE 1:250


- Retaining Wall
- Lot Level
- Footpath
- Garage Locations

- Street Light
- Drainage
- Power Dome
- BAL - 19
- BAL - 12.5

- Water Service
- NBN Pit
- Sewer Service



11606-1045 11/10/2017

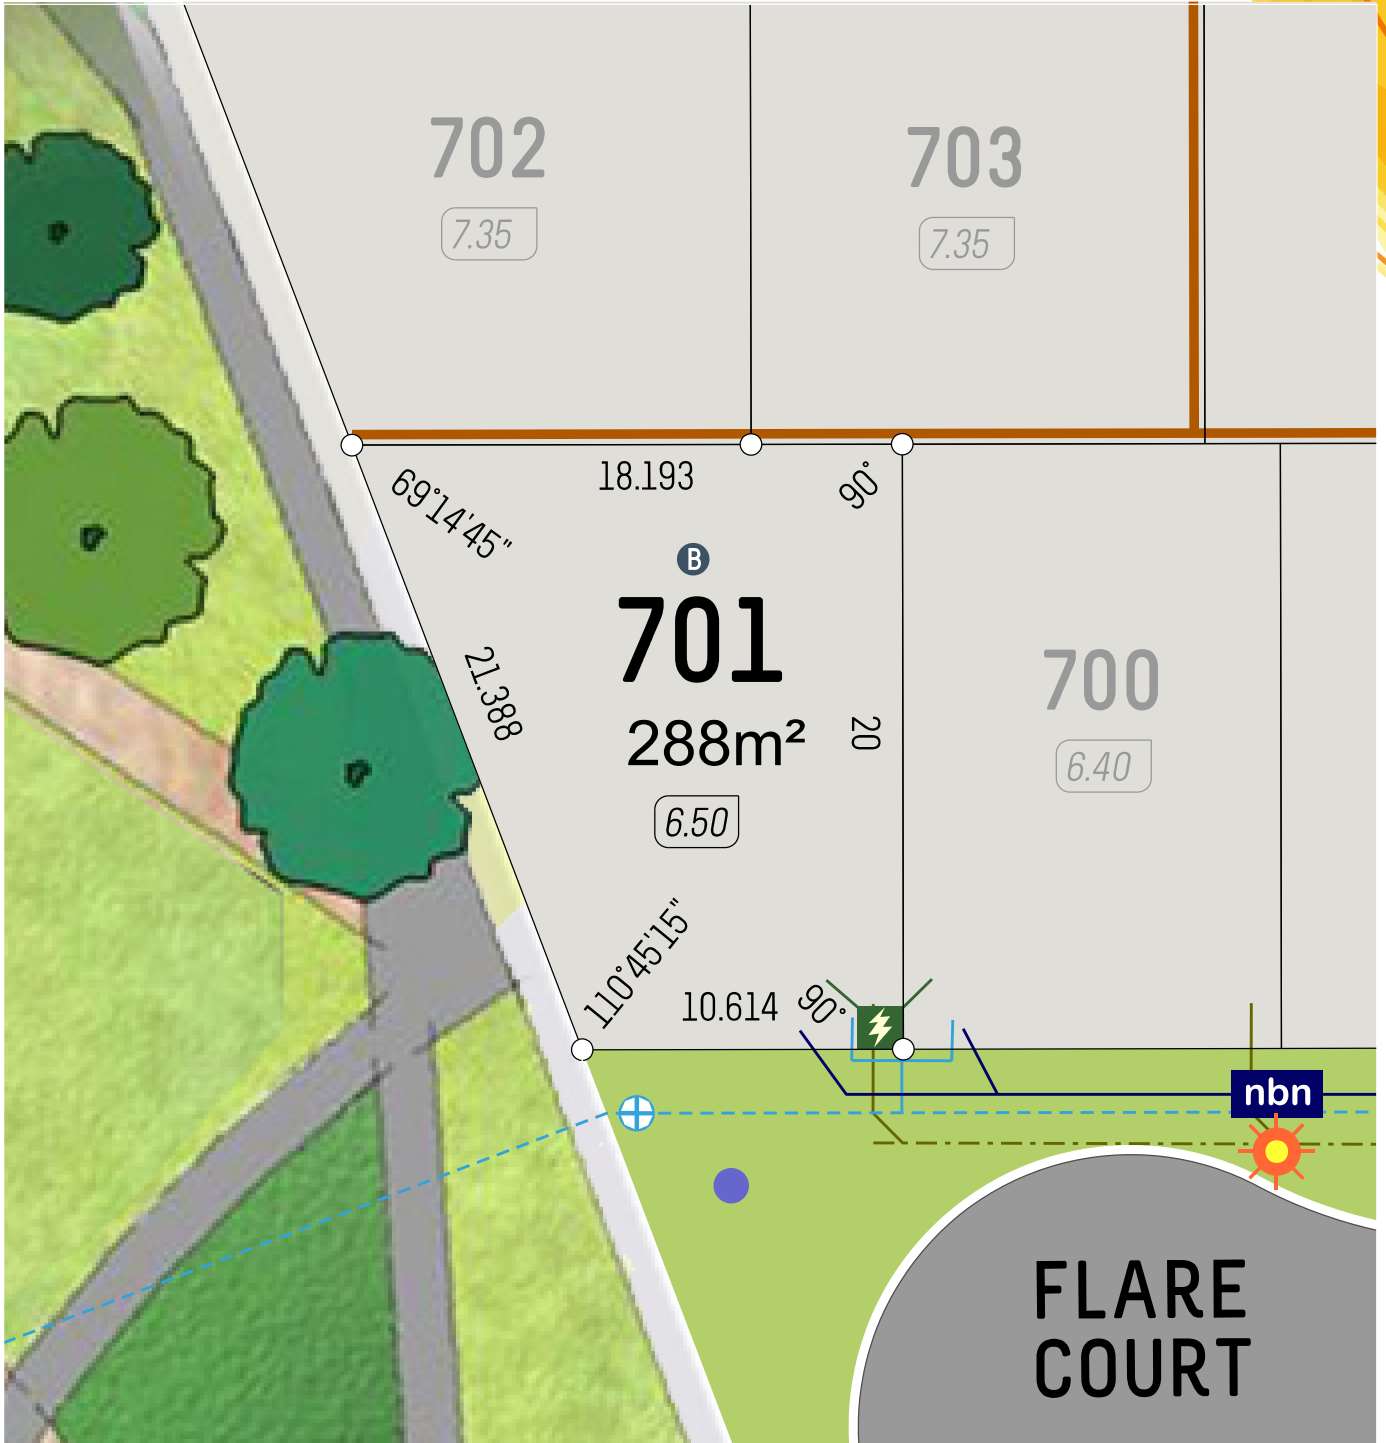

SCALE 1:250




11606-1045 11/10/2017

- Retaining Wall
- Lot Level
- Footpath
- Garage Locations

- Street Light
- Drainage
- Power Dome
- BAL - 19
- BAL - 12.5

- Water Service
- NBN Pit
- Sewer Service

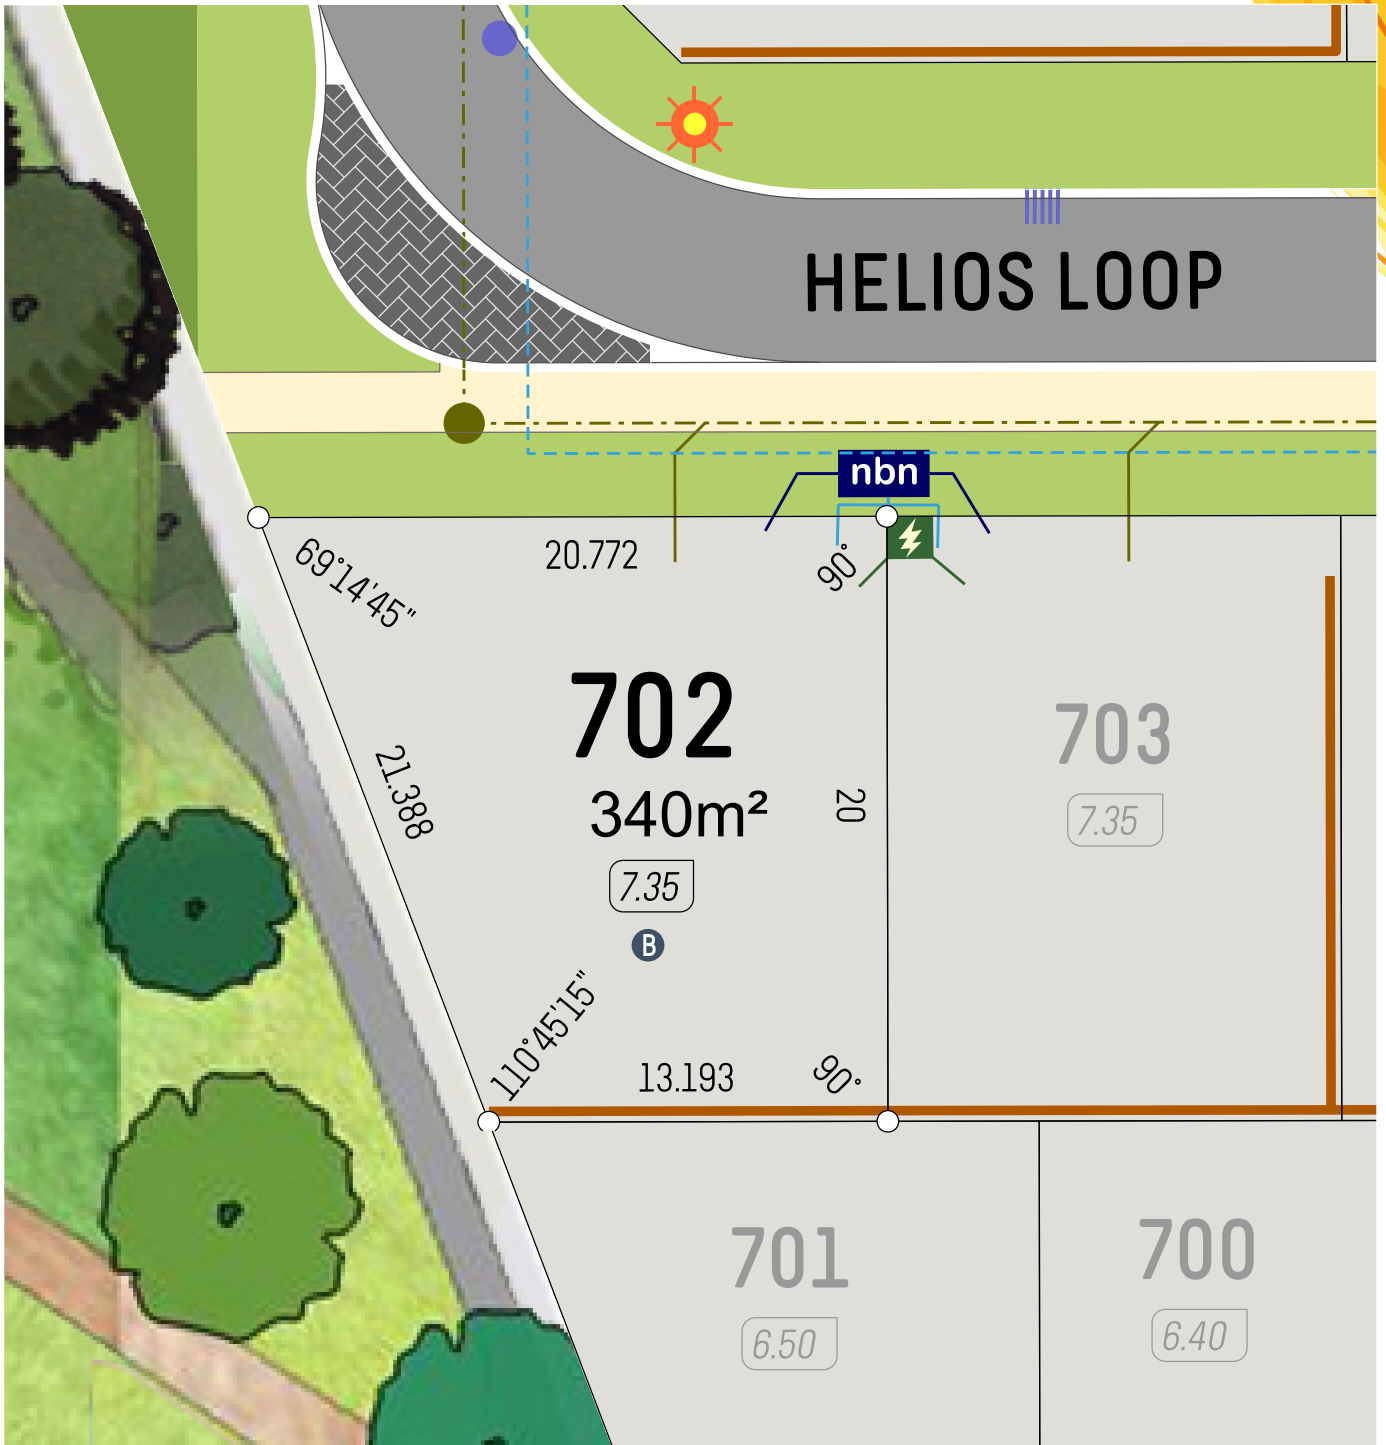

SCALE 1:250


- Retaining Wall
- Lot Level
- Footpath
- Garage Locations

- Street Light
- Drainage
- Power Dome
- BAL - 19
- BAL - 12.5

- Water Service
- NBN Pit
- Sewer Service



11606-1045 11/10/2017

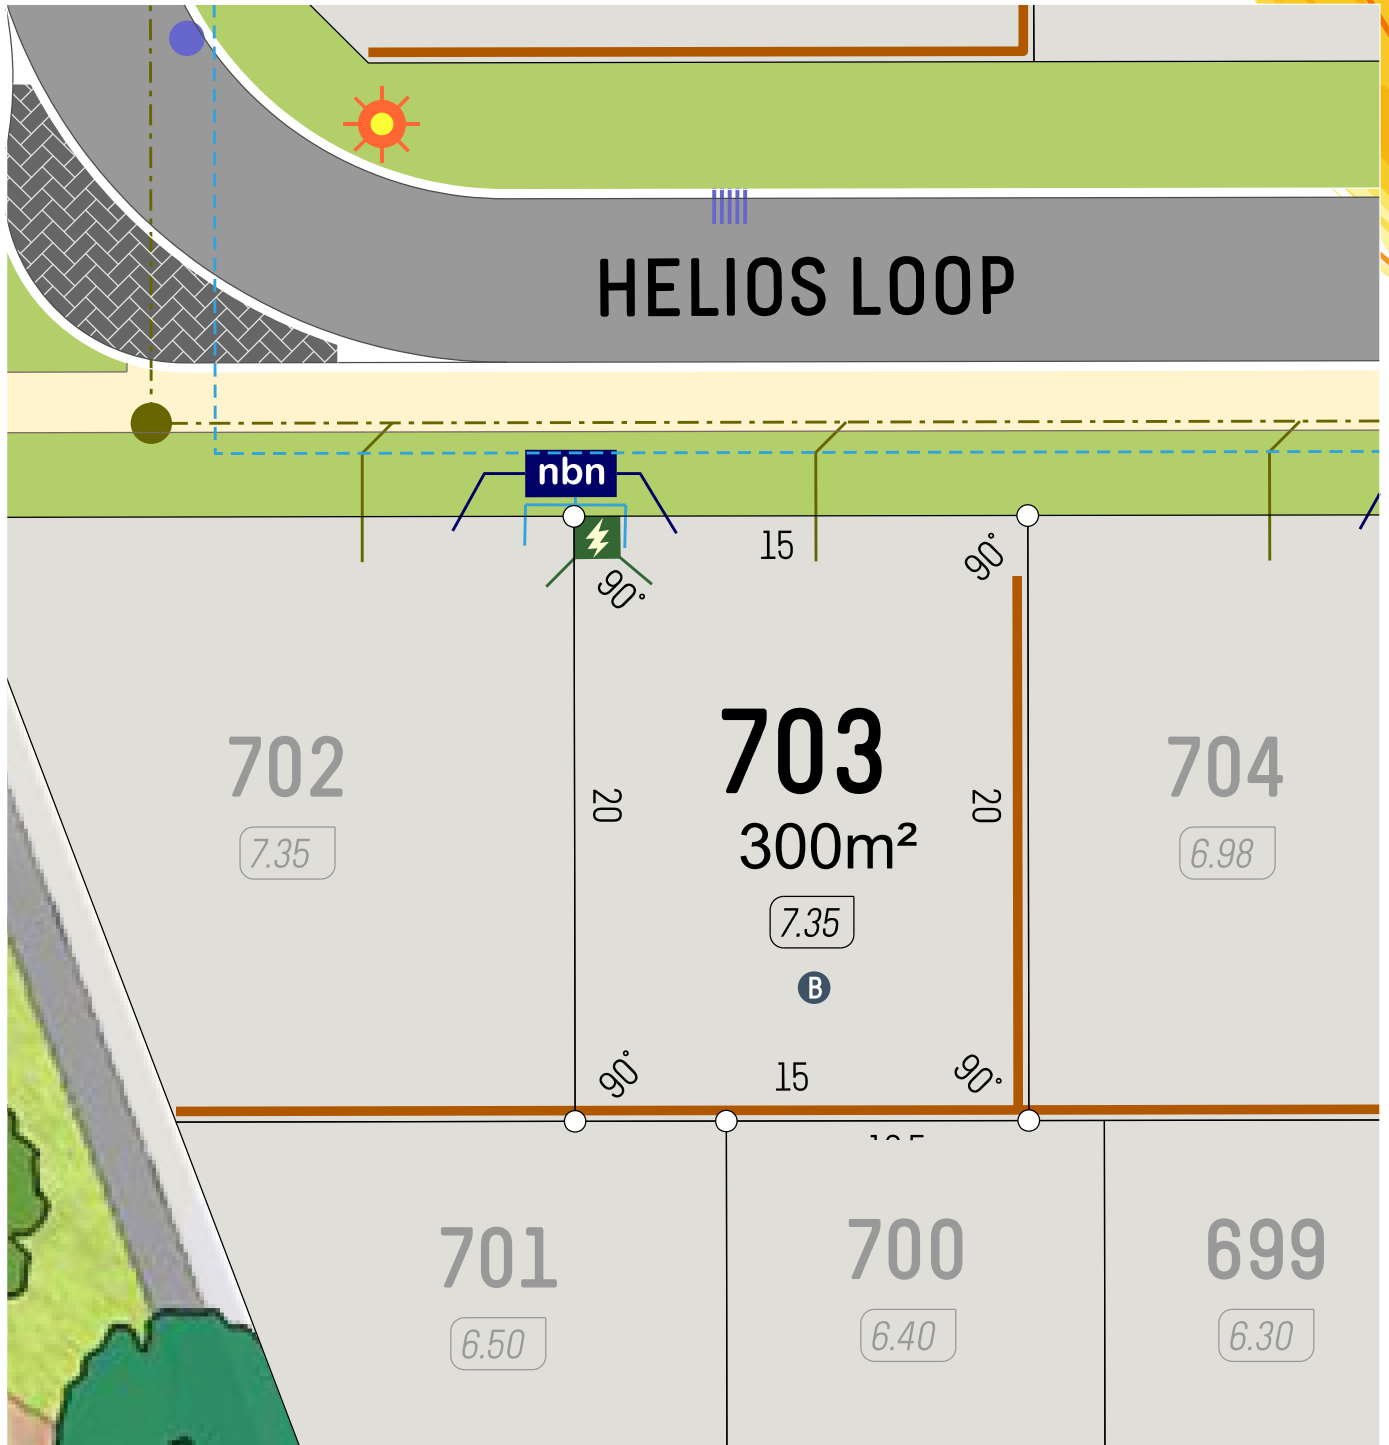

SCALE 1:250


- Retaining Wall
- Lot Level
- Footpath
- Garage Locations

- Street Light
- Drainage
- Power Dome
- BAL - 19
- BAL - 12.5

- Water Service
- NBN Pit
- Sewer Service





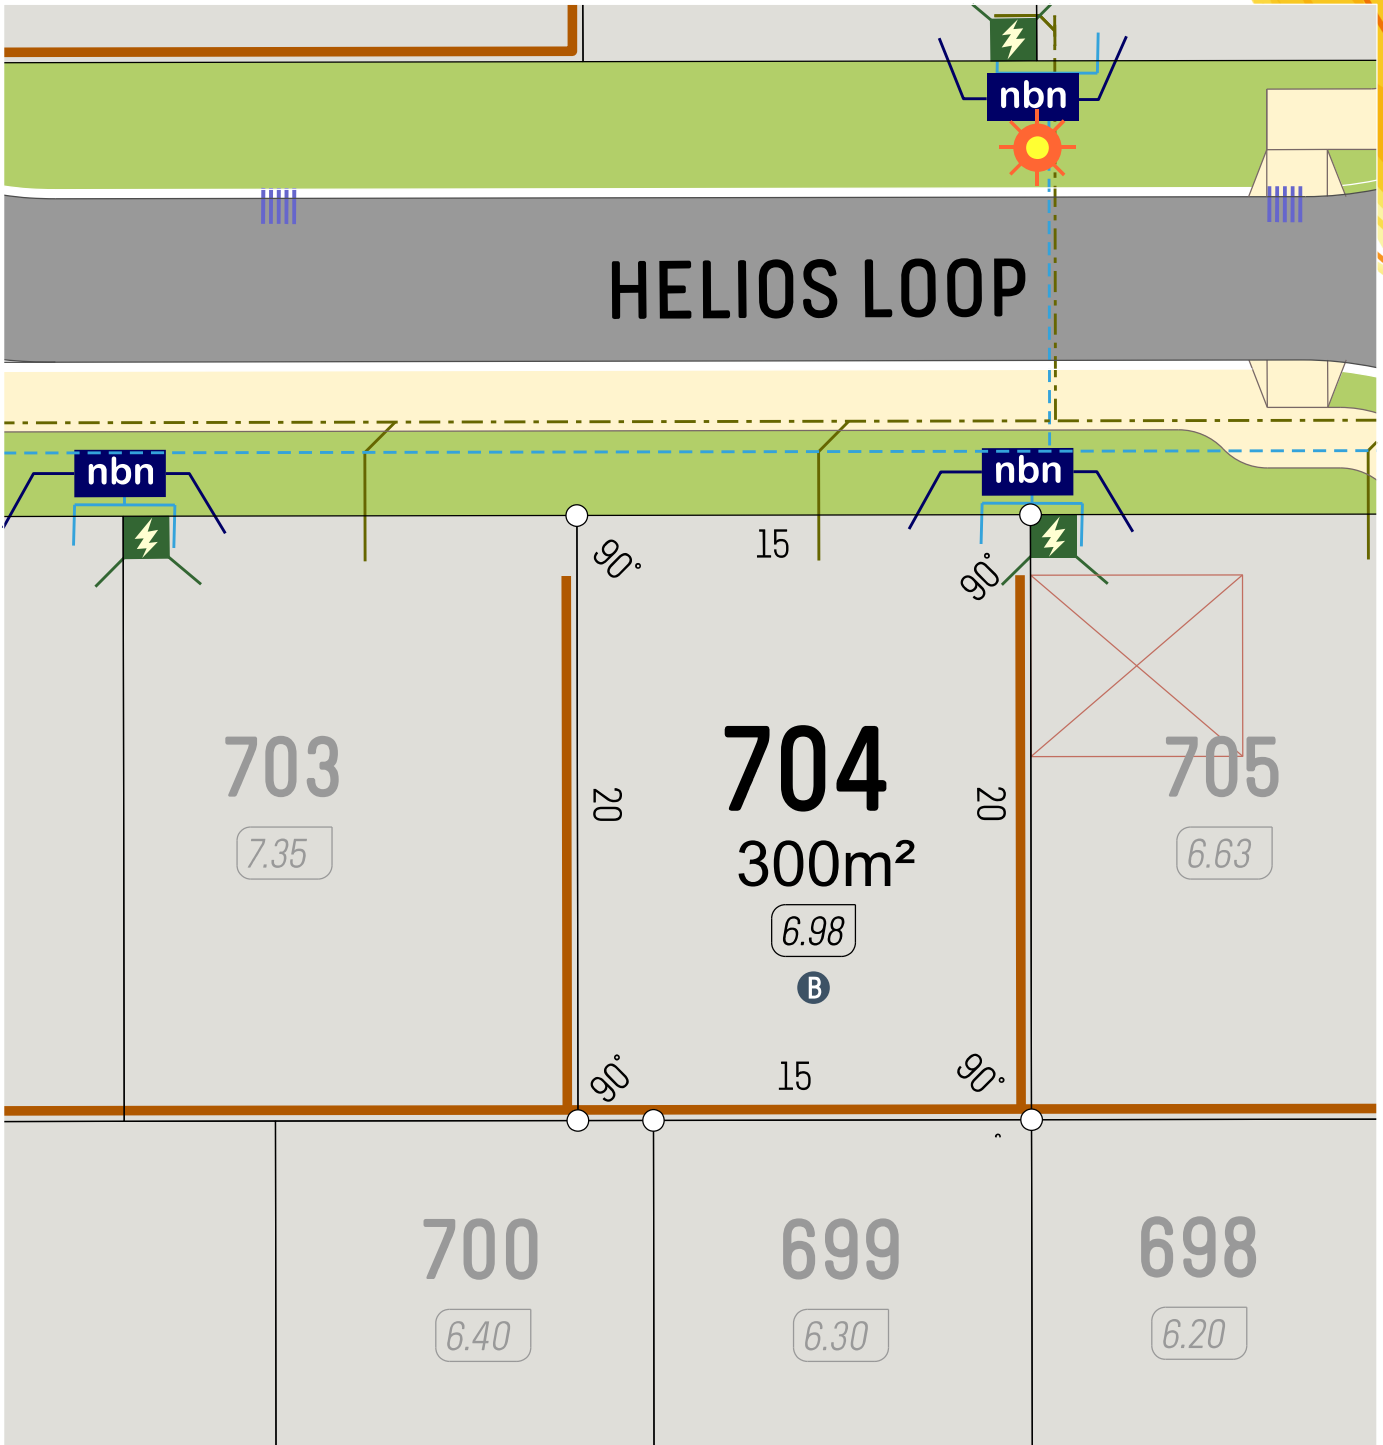


11606-1045 11/10/2017



SCALE 1:250
0 5m


-  Retaining Wall
-  Lot Level
-  Footpath
-  Garage Locations

-  Street Light
-  Drainage
-  Power Dome
-  BAL - 19
-  BAL - 12.5

-  Water Service
-  NBN Pit
-  Sewer Service



11606-1045 11/10/2017

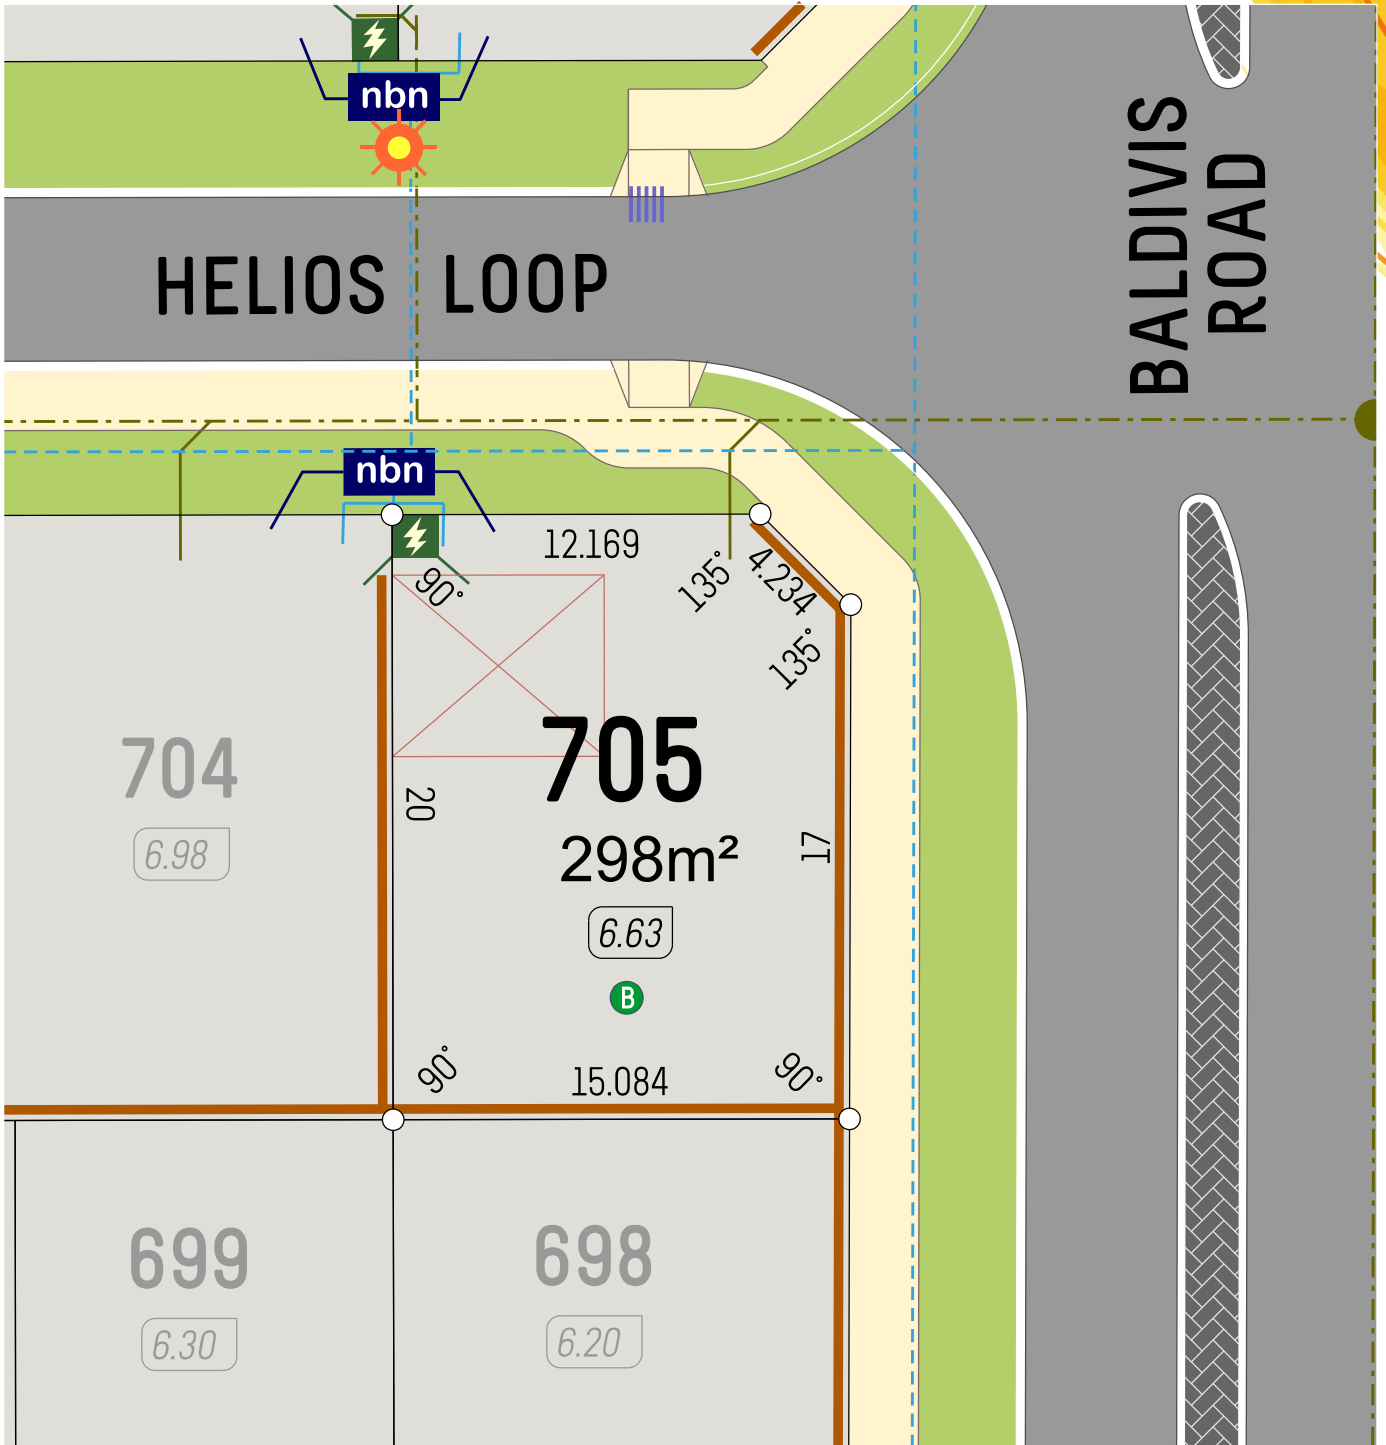

SCALE 1:250


- Retaining Wall
- Lot Level
- Footpath
- Garage Locations

- Street Light
- Drainage
- Power Dome
- BAL - 19
- BAL - 12.5

- Water Service
- NBN Pit
- Sewer Service



11606-1045 11/10/2017

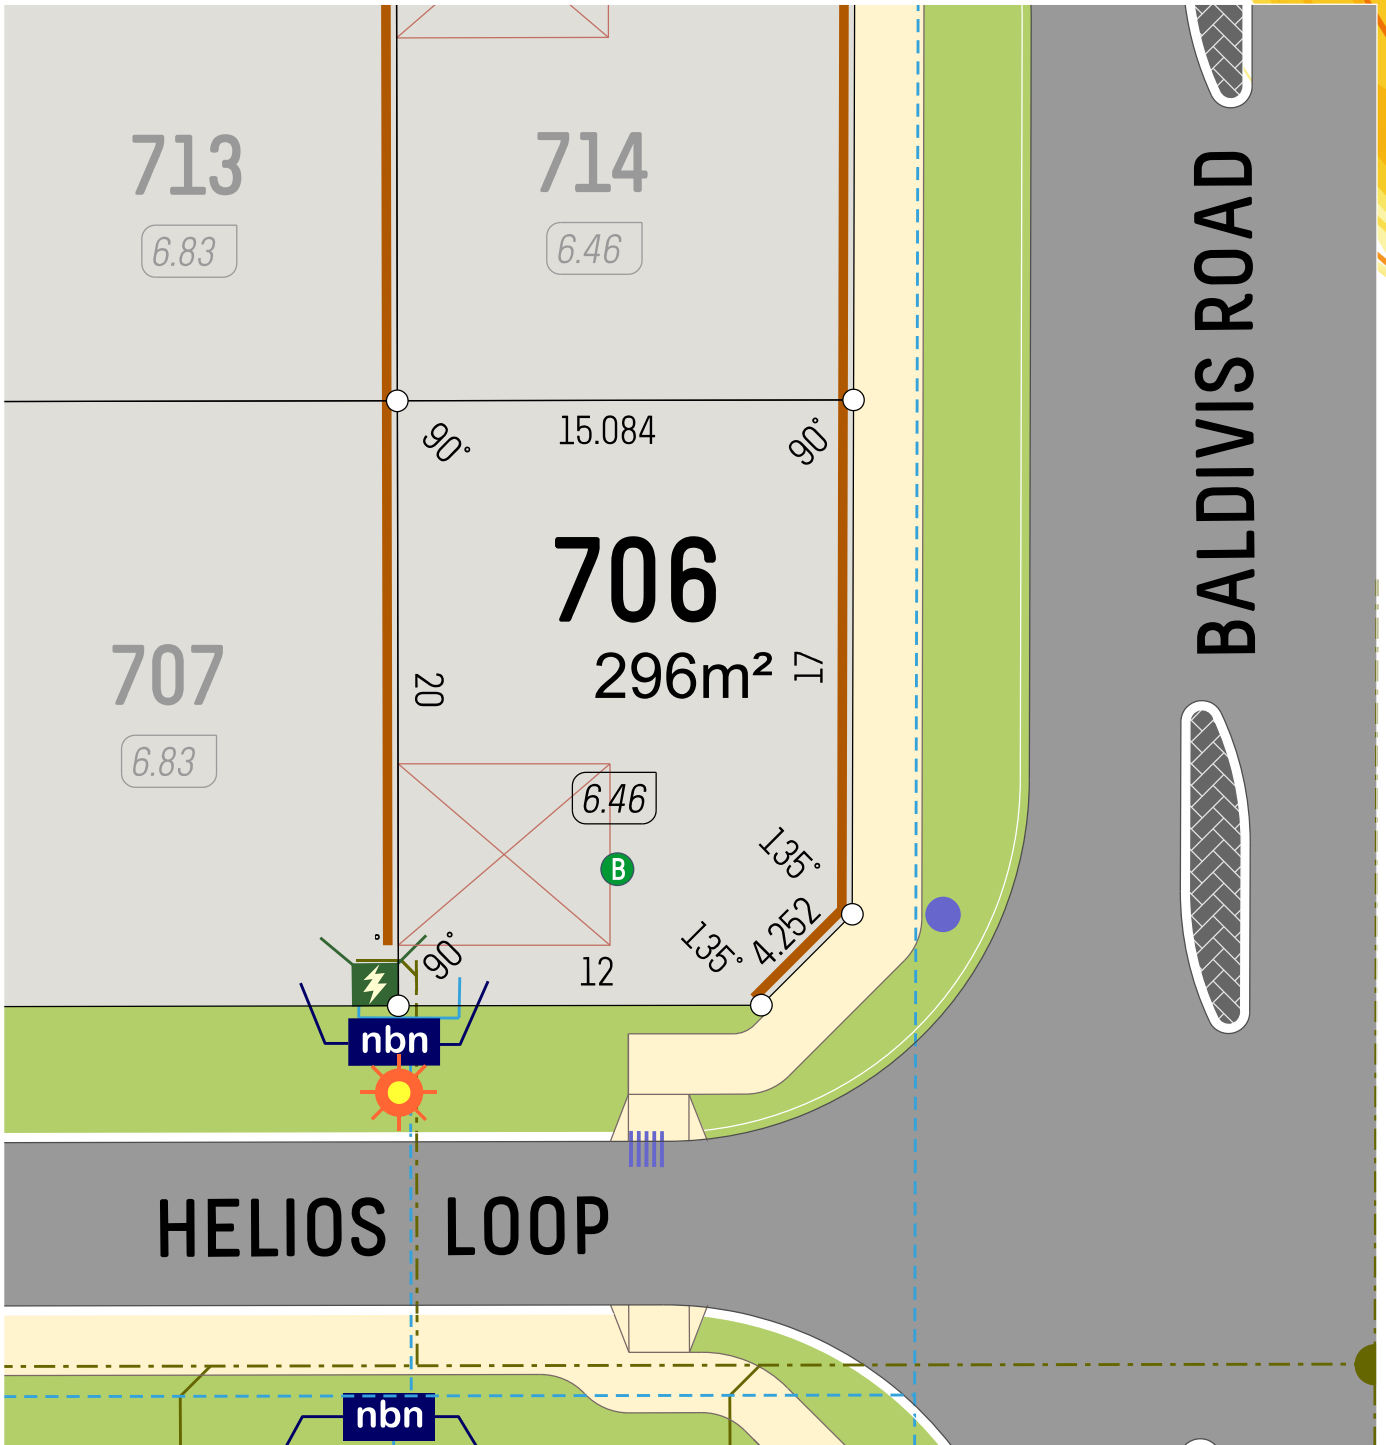

SCALE 1:250


- Retaining Wall
- Lot Level
- Footpath
- Garage Locations

- Street Light
- Drainage
- Power Dome
- BAL - 19
- BAL - 12.5

- Water Service
- NBN Pit
- Sewer Service



11606-1045 11/10/2017

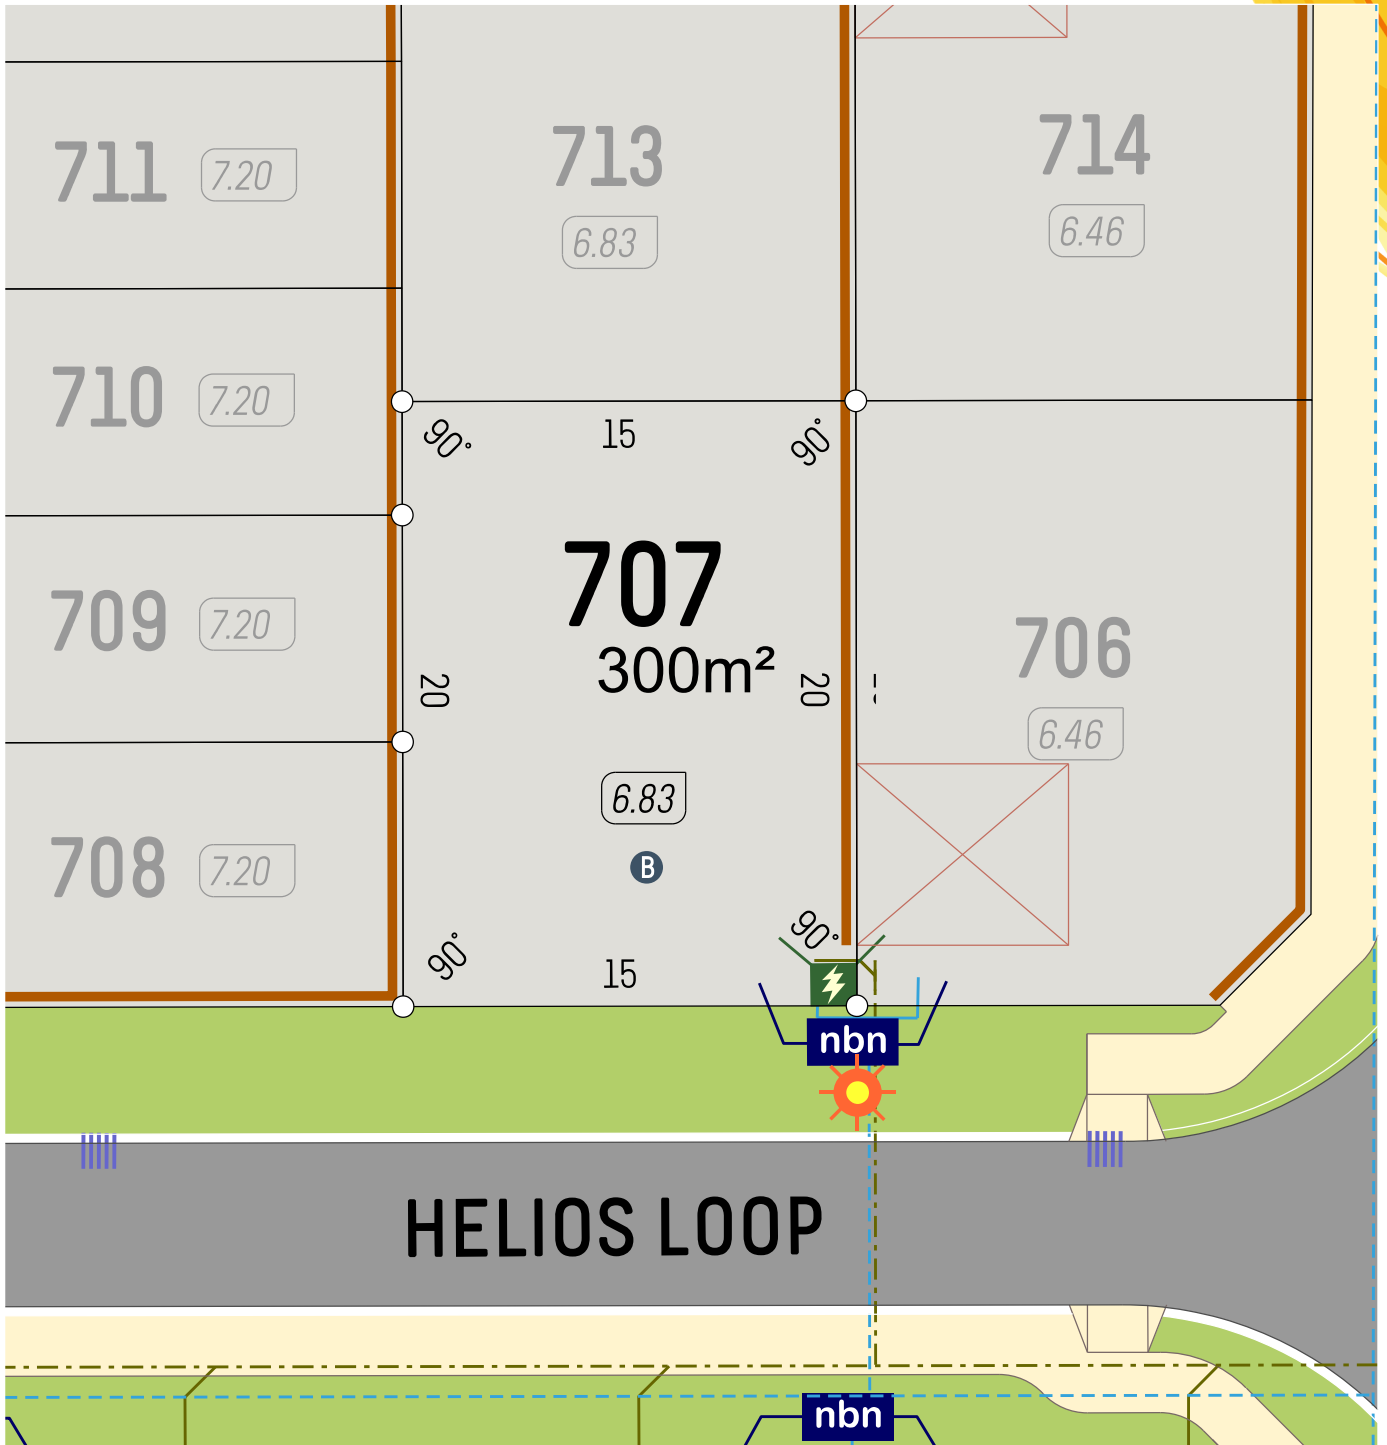

SCALE 1:250


- Retaining Wall
- Lot Level
- Footpath
- Garage Locations

- Street Light
- Drainage
- Power Dome
- BAL - 19
- BAL - 12.5

- Water Service
- NBN Pit
- Sewer Service



11606-1045 11/10/2017

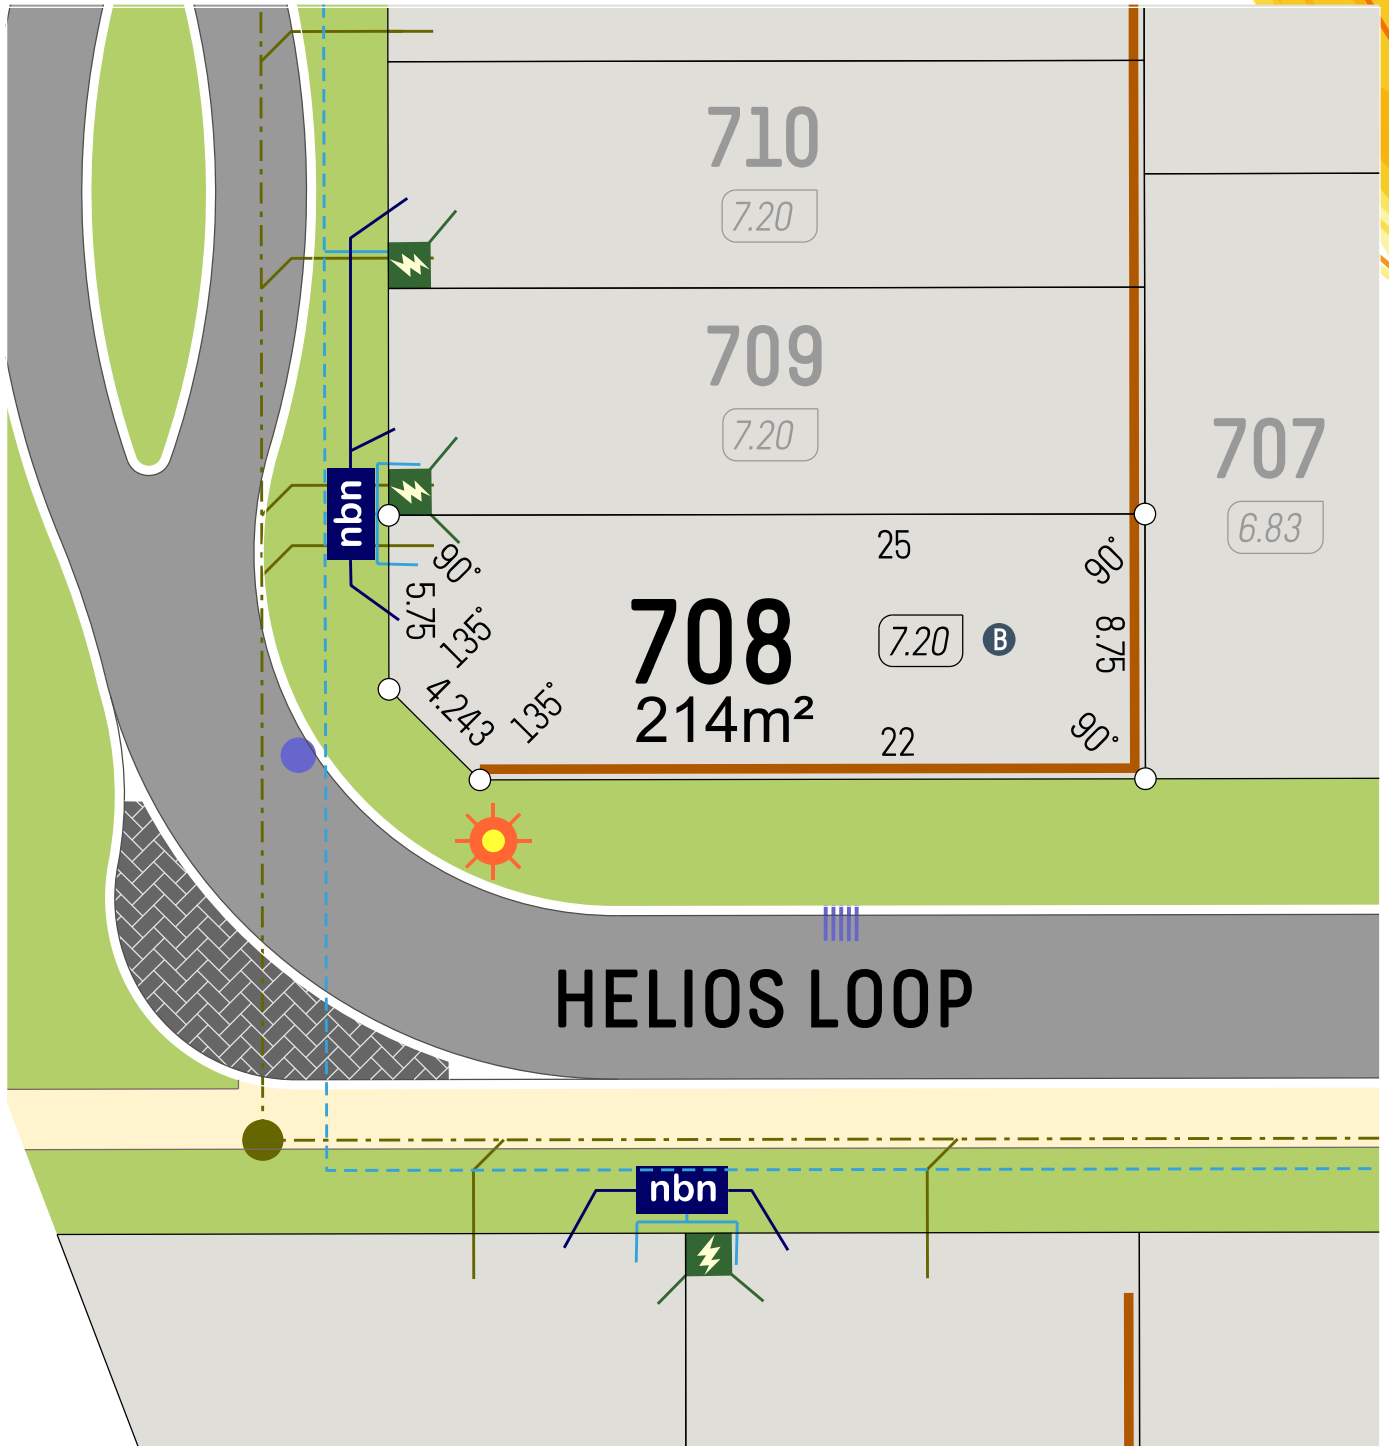


SCALE 1:250



11606-1045 11/10/2017

- Retaining Wall
- Lot Level
- Footpath
- Garage Locations
- Street Light
- Drainage
- Power Dome
- BAL - 19
- BAL - 12.5
- Water Service
- NBN Pit
- Sewer Service

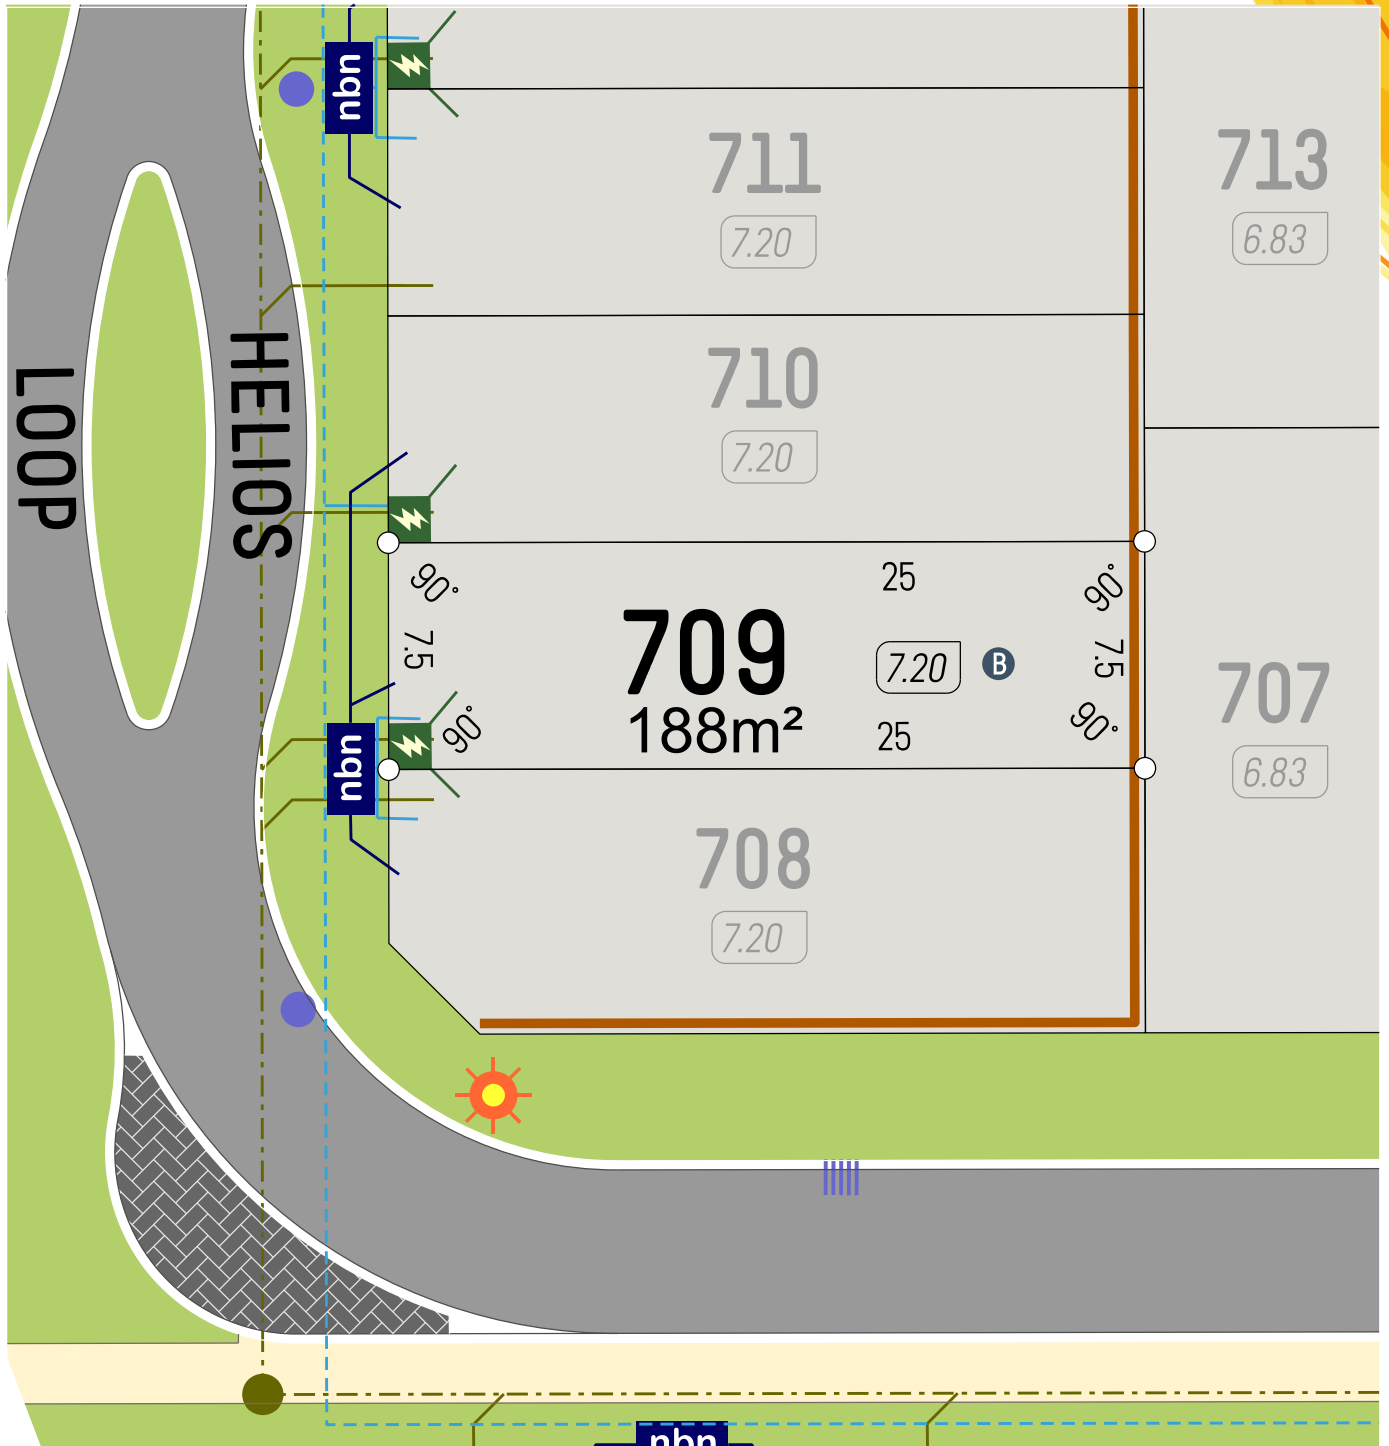


SCALE 1:250 5m

- Retaining Wall
- Lot Level
- Footpath
- Garage Locations
- Street Light
- Drainage
- Power Dome
- BAL - 19
- BAL - 12.5
- Water Service
- NBN Pit
- Sewer Service



11606-1045 11/10/2017

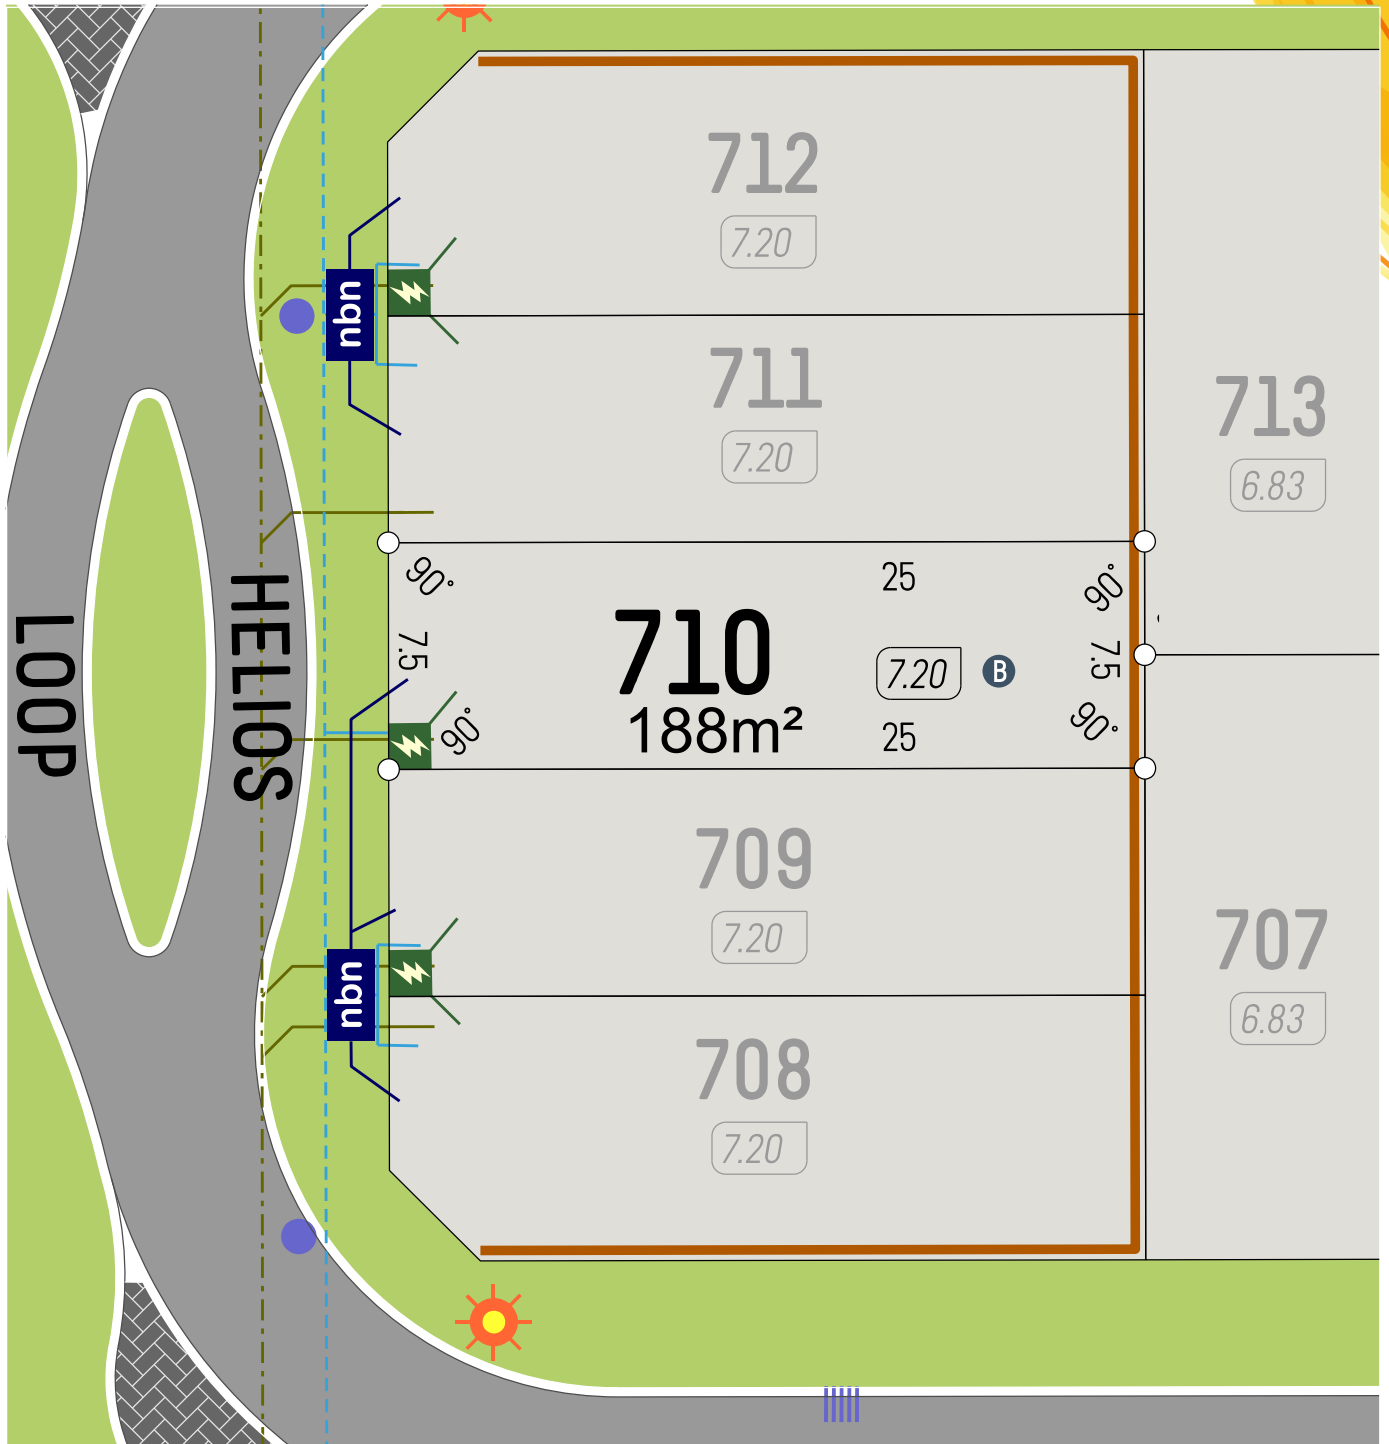

SCALE 1:250 5m


- Retaining Wall
- Lot Level (7.05)
- Footpath
- Garage Locations

- Street Light
- Drainage
- Power Dome
- BAL - 19
- BAL - 12.5

- Water Service
- NBN Pit
- Sewer Service



11606-1045 11/10/2017

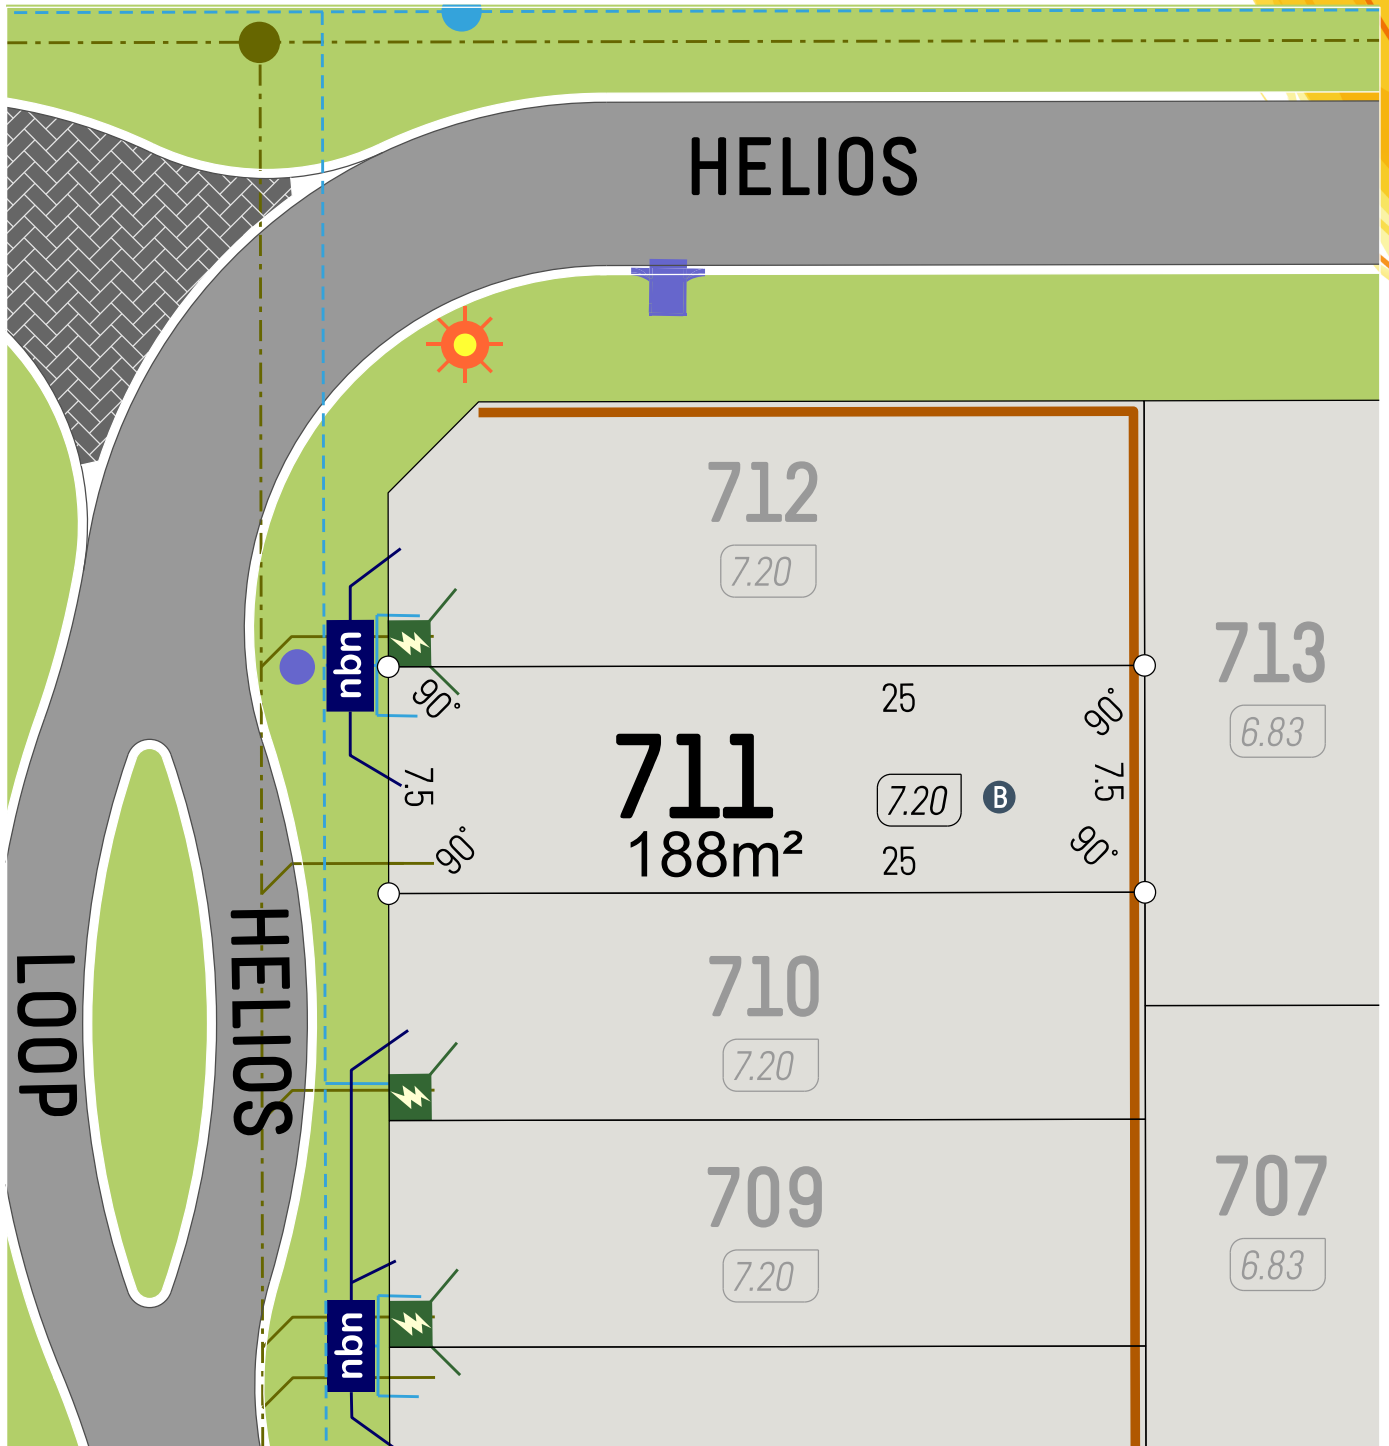

SCALE 1:250


- Retaining Wall
- Lot Level
- Footpath
- Garage Locations

- Street Light
- Drainage
- Power Dome
- BAL - 19
- BAL - 12.5

- Water Service
- NBN Pit
- Sewer Service



11606-1045 11/10/2017

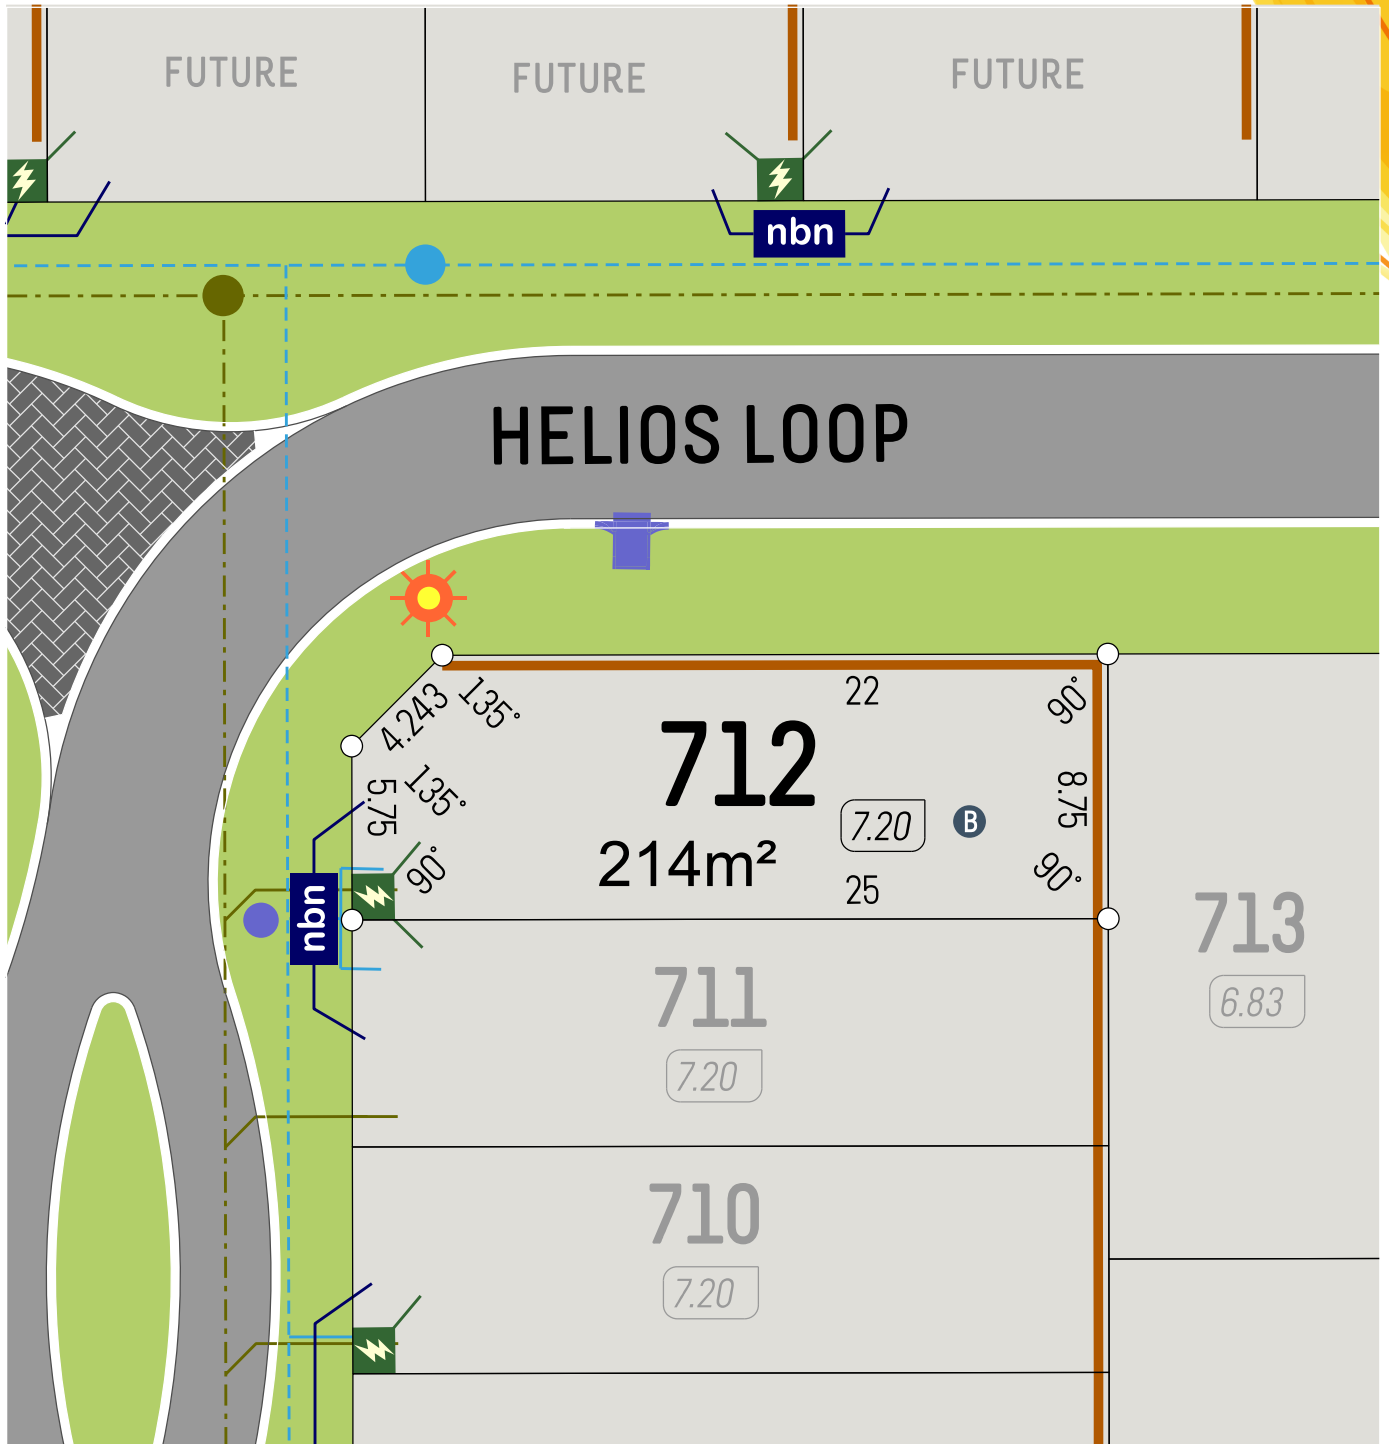

SCALE 1:250 5m


- Retaining Wall
- Lot Level
- Footpath
- Garage Locations

- Street Light
- Drainage
- Power Dome
- BAL - 19
- BAL - 12.5

- Water Service
- NBN Pit
- Sewer Service



11606-1045 11/10/2017

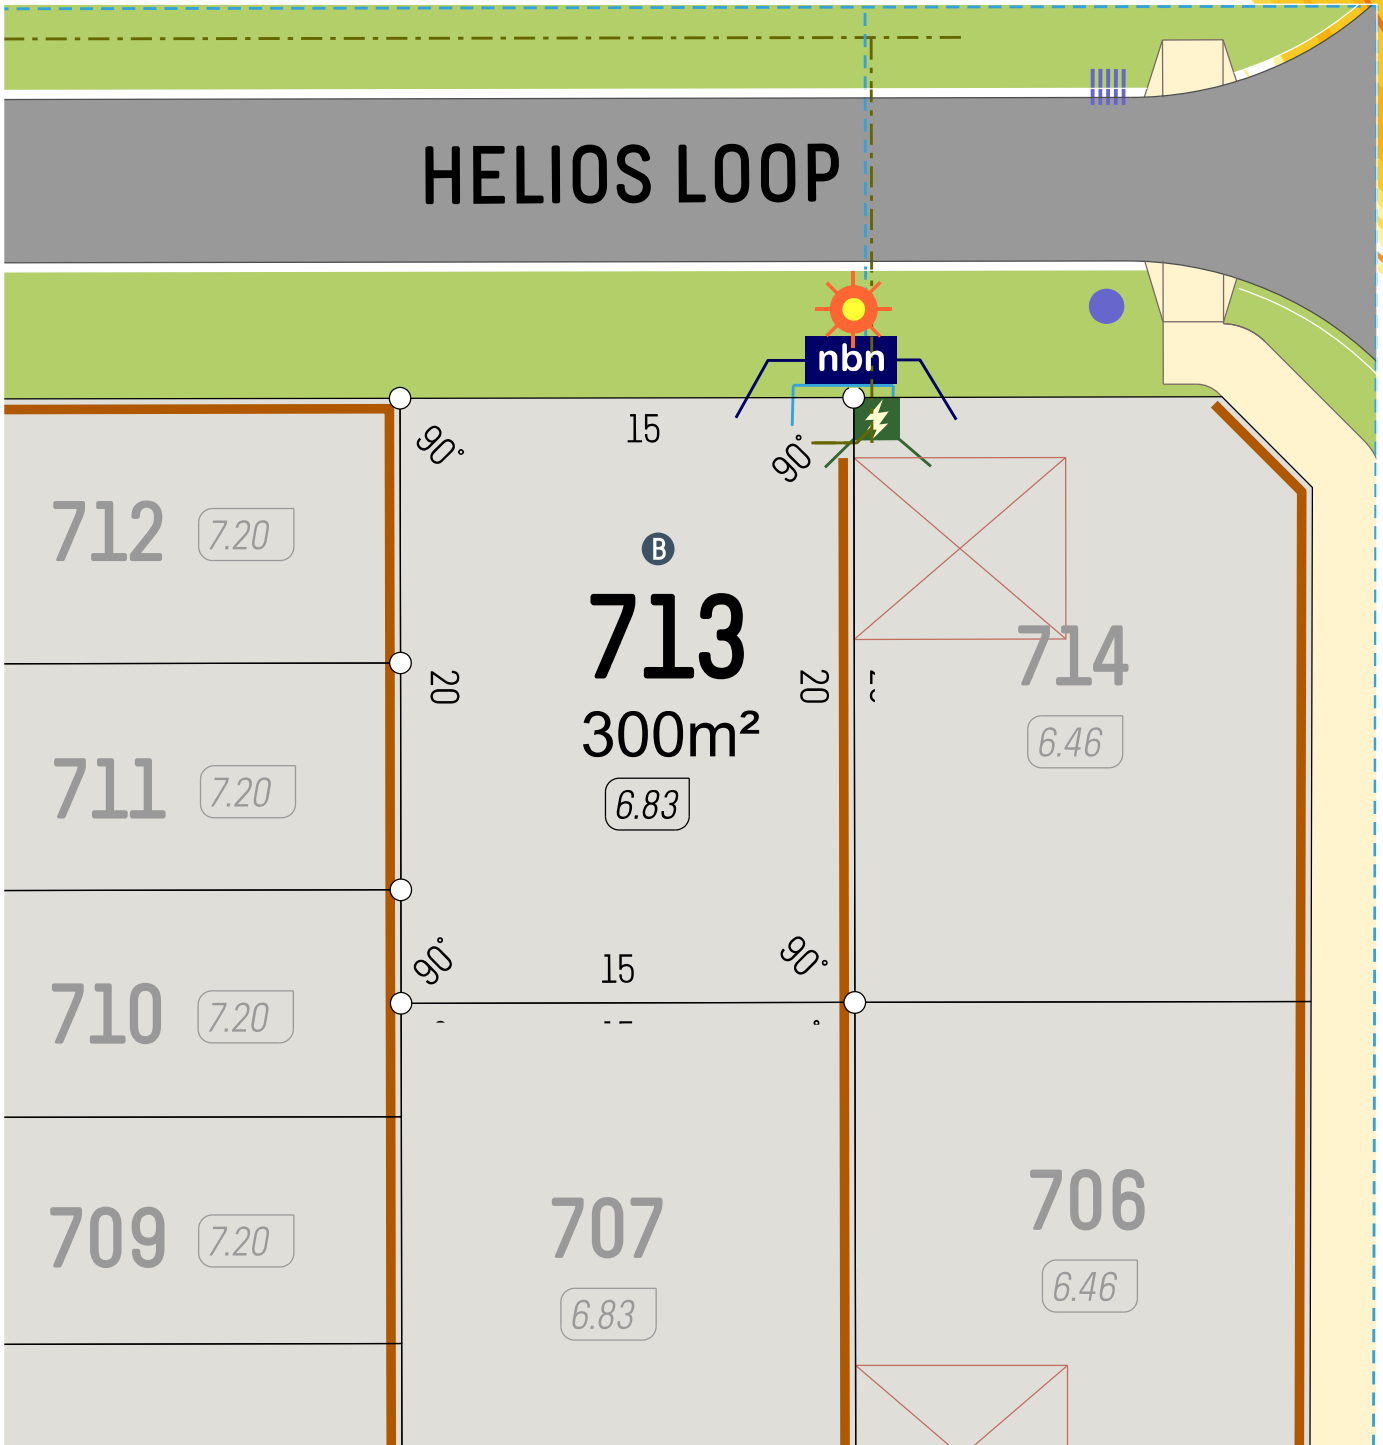

SCALE 1:250


- Retaining Wall
- Lot Level
- Footpath
- Garage Locations

- Street Light
- Drainage
- Power Dome
- BAL - 19
- BAL - 12.5

- Water Service
- NBN Pit
- Sewer Service



11606-1045 11/10/2017

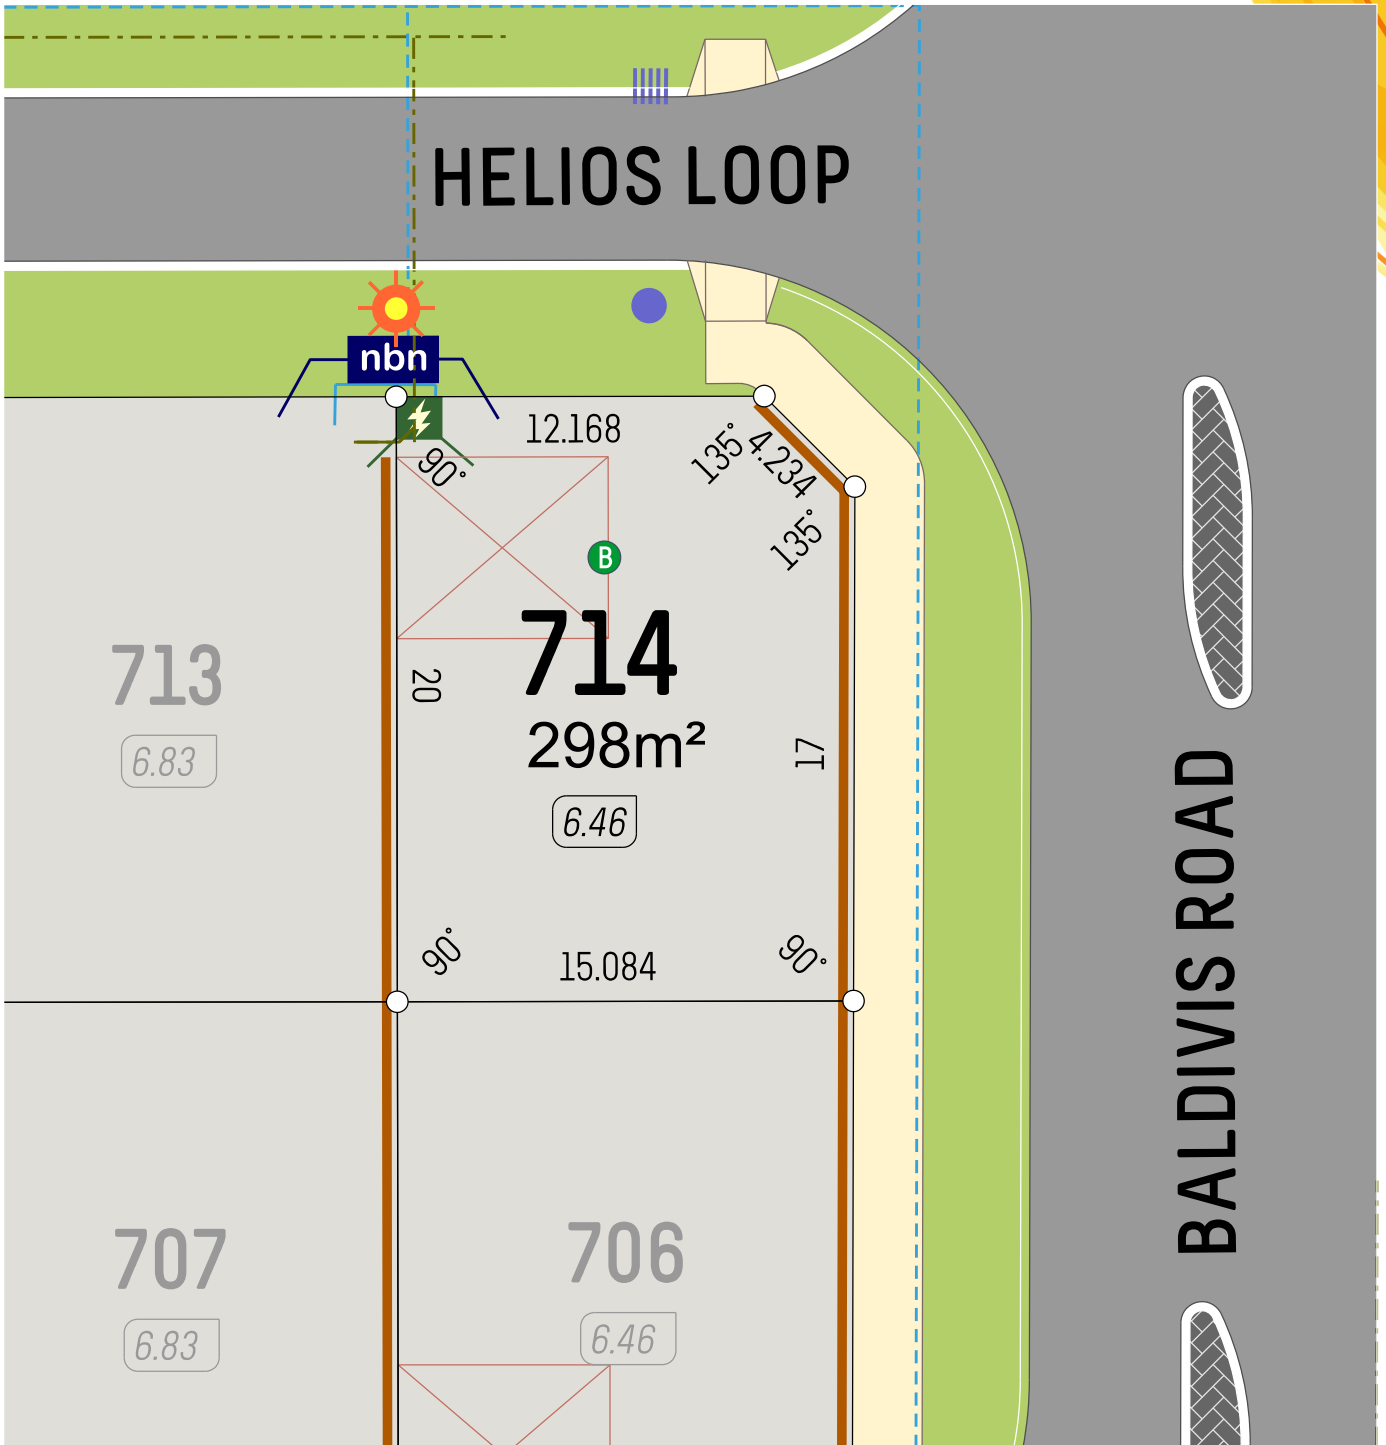

SCALE 1:250 5m

- Retaining Wall
- Lot Level (7.05)
- Footpath
- Garage Locations

- Street Light
- Drainage
- Power Dome
- BAL - 19
- BAL - 12.5

- CONNECTION VALVE HYDRANT Water Service
- nbn NBN Pit
- MANHOLE CONNECTION Sewer Service



11606-1045 11/10/2017