



SCALE 1:250

- |  |                |  |              |  |               |
|--|----------------|--|--------------|--|---------------|
|  | Retaining Wall |  | Street Light |  | Water Service |
|  | Lot Level      |  | Drainage     |  | NBN Pit       |
|  | Footpath       |  | Power Dome   |  | Sewer Service |

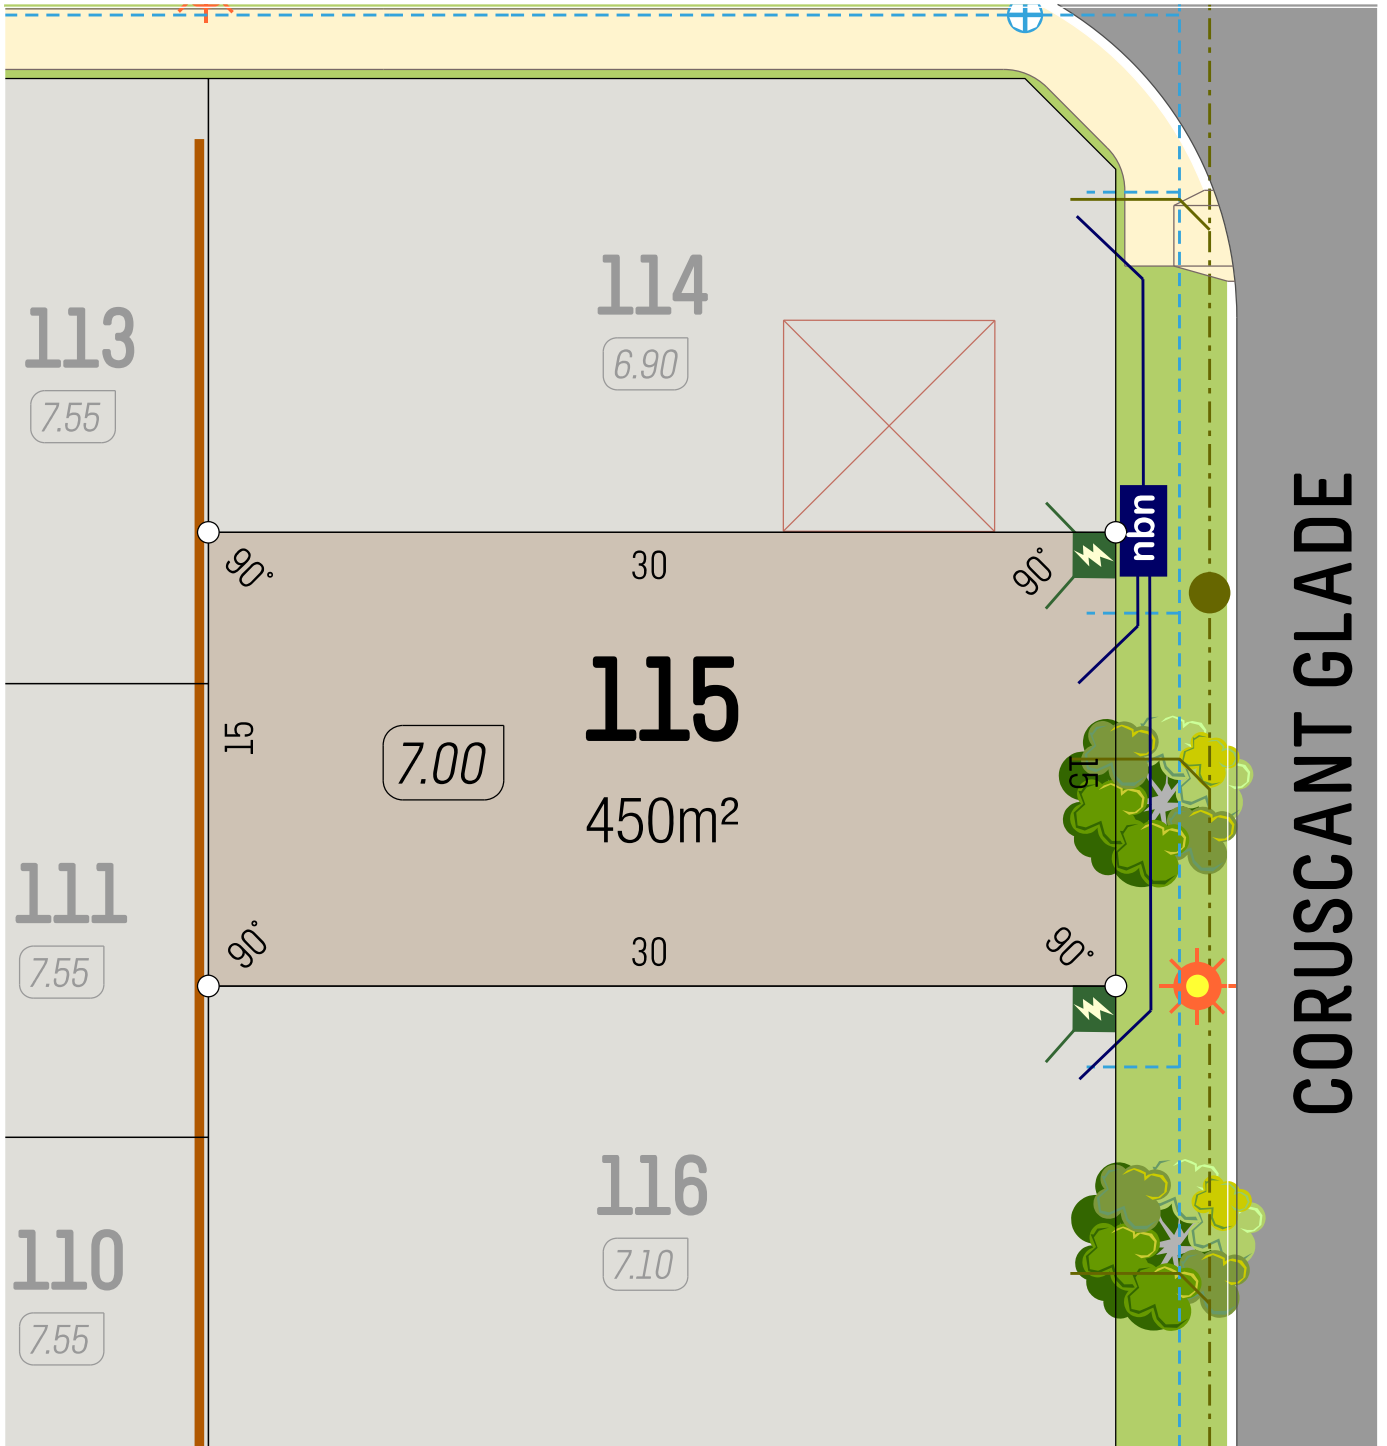

SCALE 1:250

- |  |                |  |              |  |               |
|--|----------------|--|--------------|--|---------------|
|  | Retaining Wall |  | Street Light |  | Water Service |
|  | Lot Level      |  | Drainage     |  | NBN Pit       |
|  | Footpath       |  | Power Dome   |  | Sewer Service |

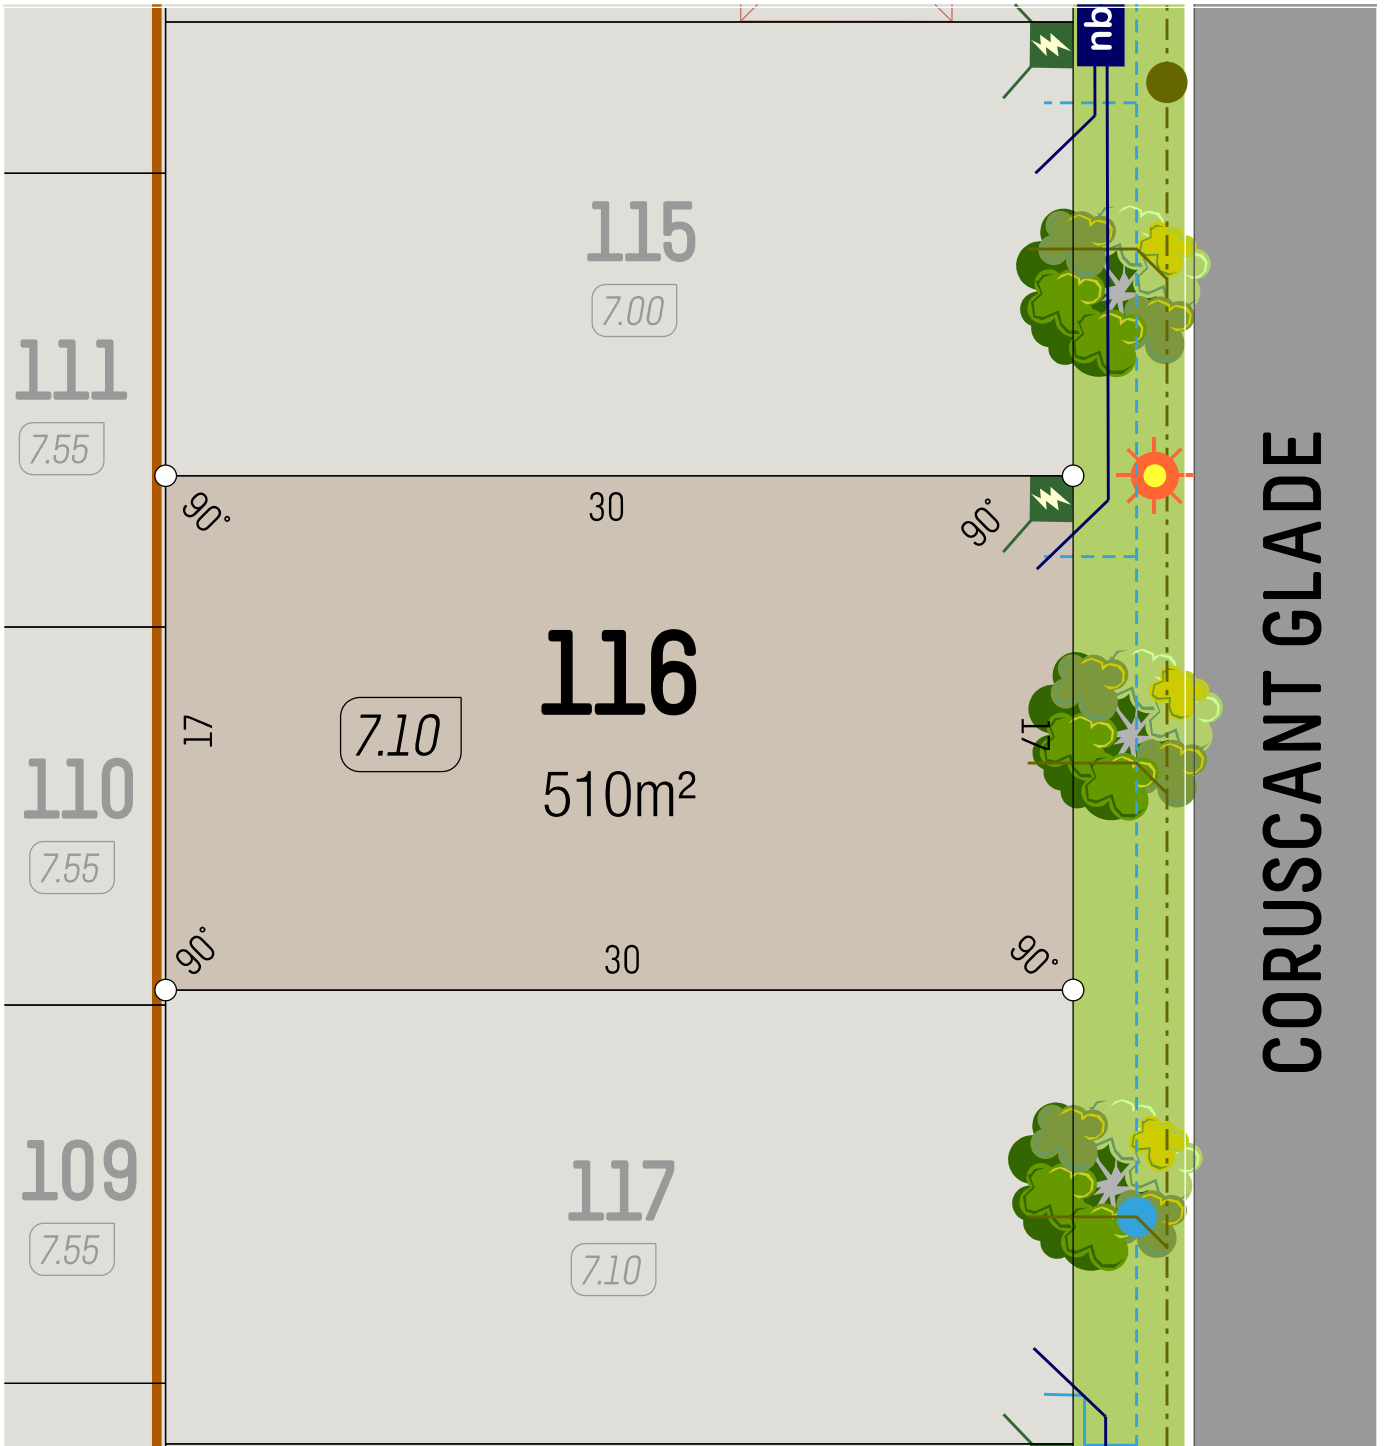


SCALE 1:250

- Retaining Wall
- Lot Level
- Footpath


- Street Light
- Drainage
- Power Dome

- Water Service
- NBN Pit
- Sewer Service

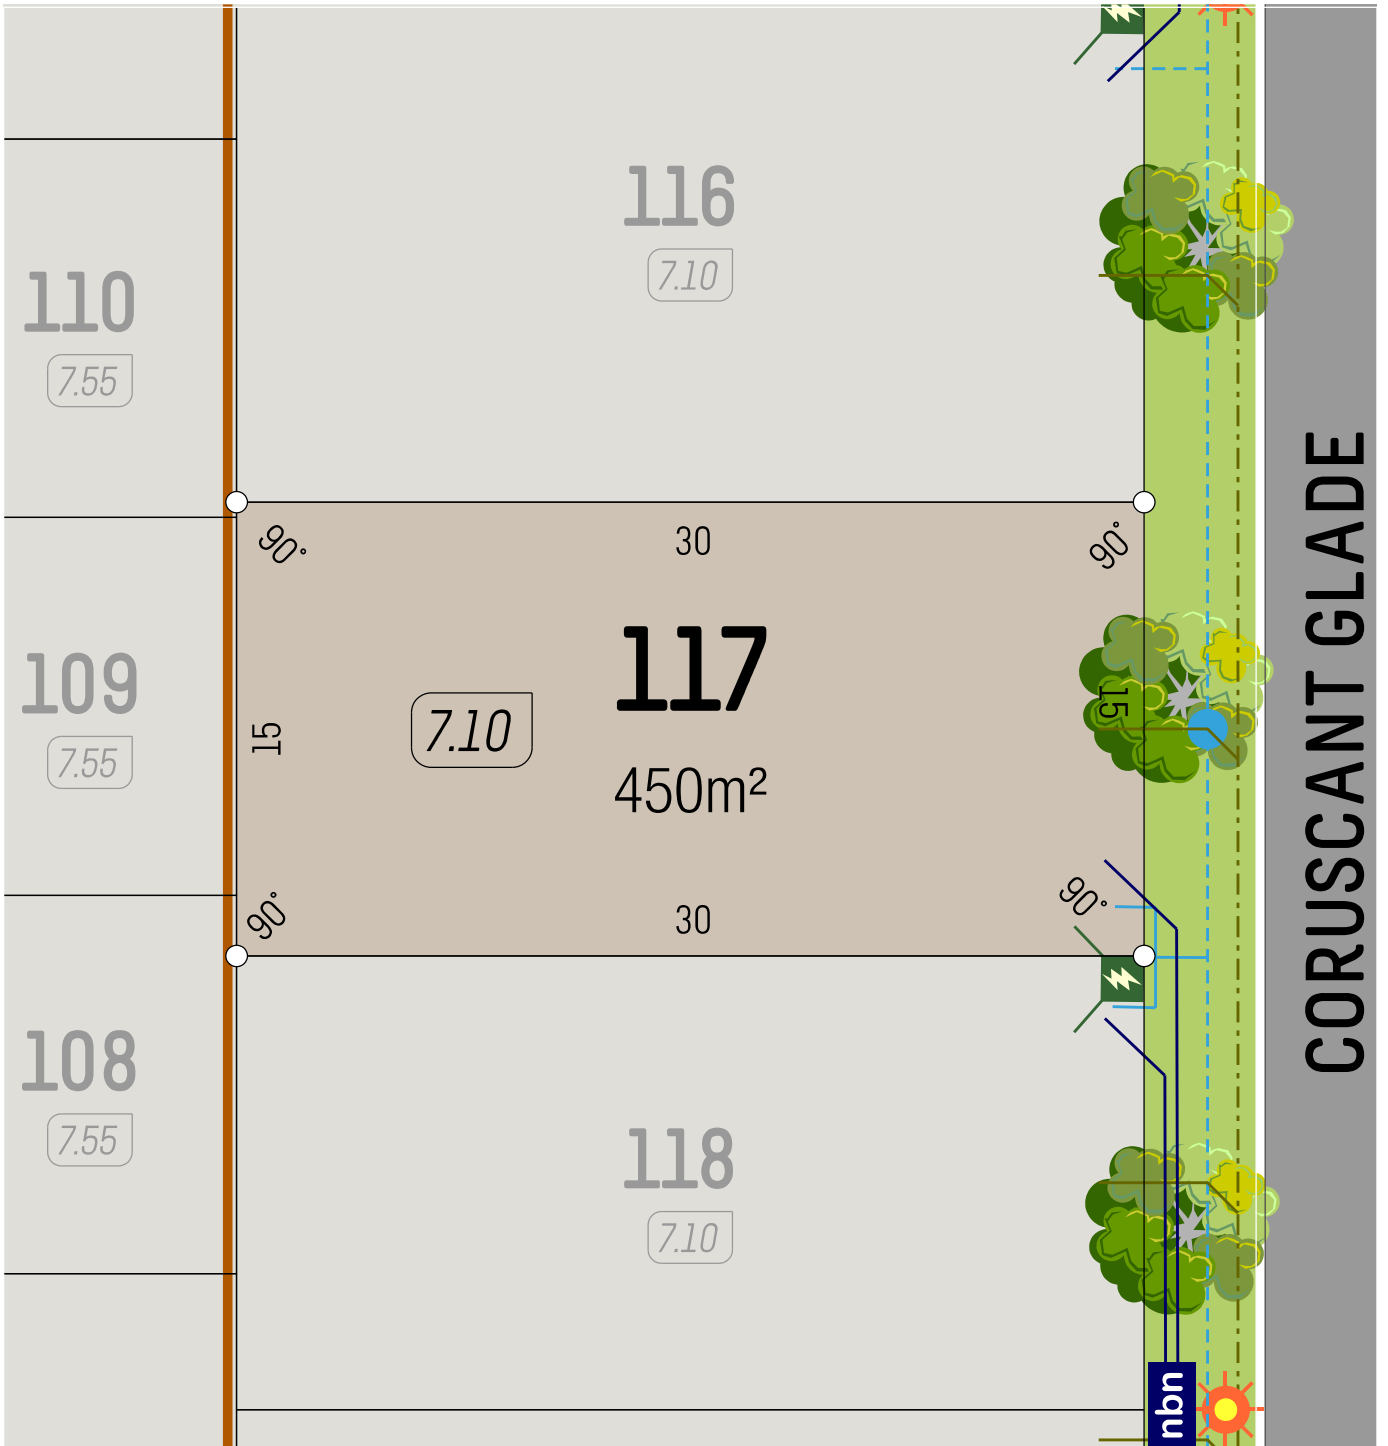


SCALE 1:250

- |  |                |  |              |  |               |
|--|----------------|--|--------------|--|---------------|
|  | Retaining Wall |  | Street Light |  | Water Service |
|  | Lot Level      |  | Drainage     |  | NBN Pit       |
|  | Footpath       |  | Power Dome   |  | Sewer Service |

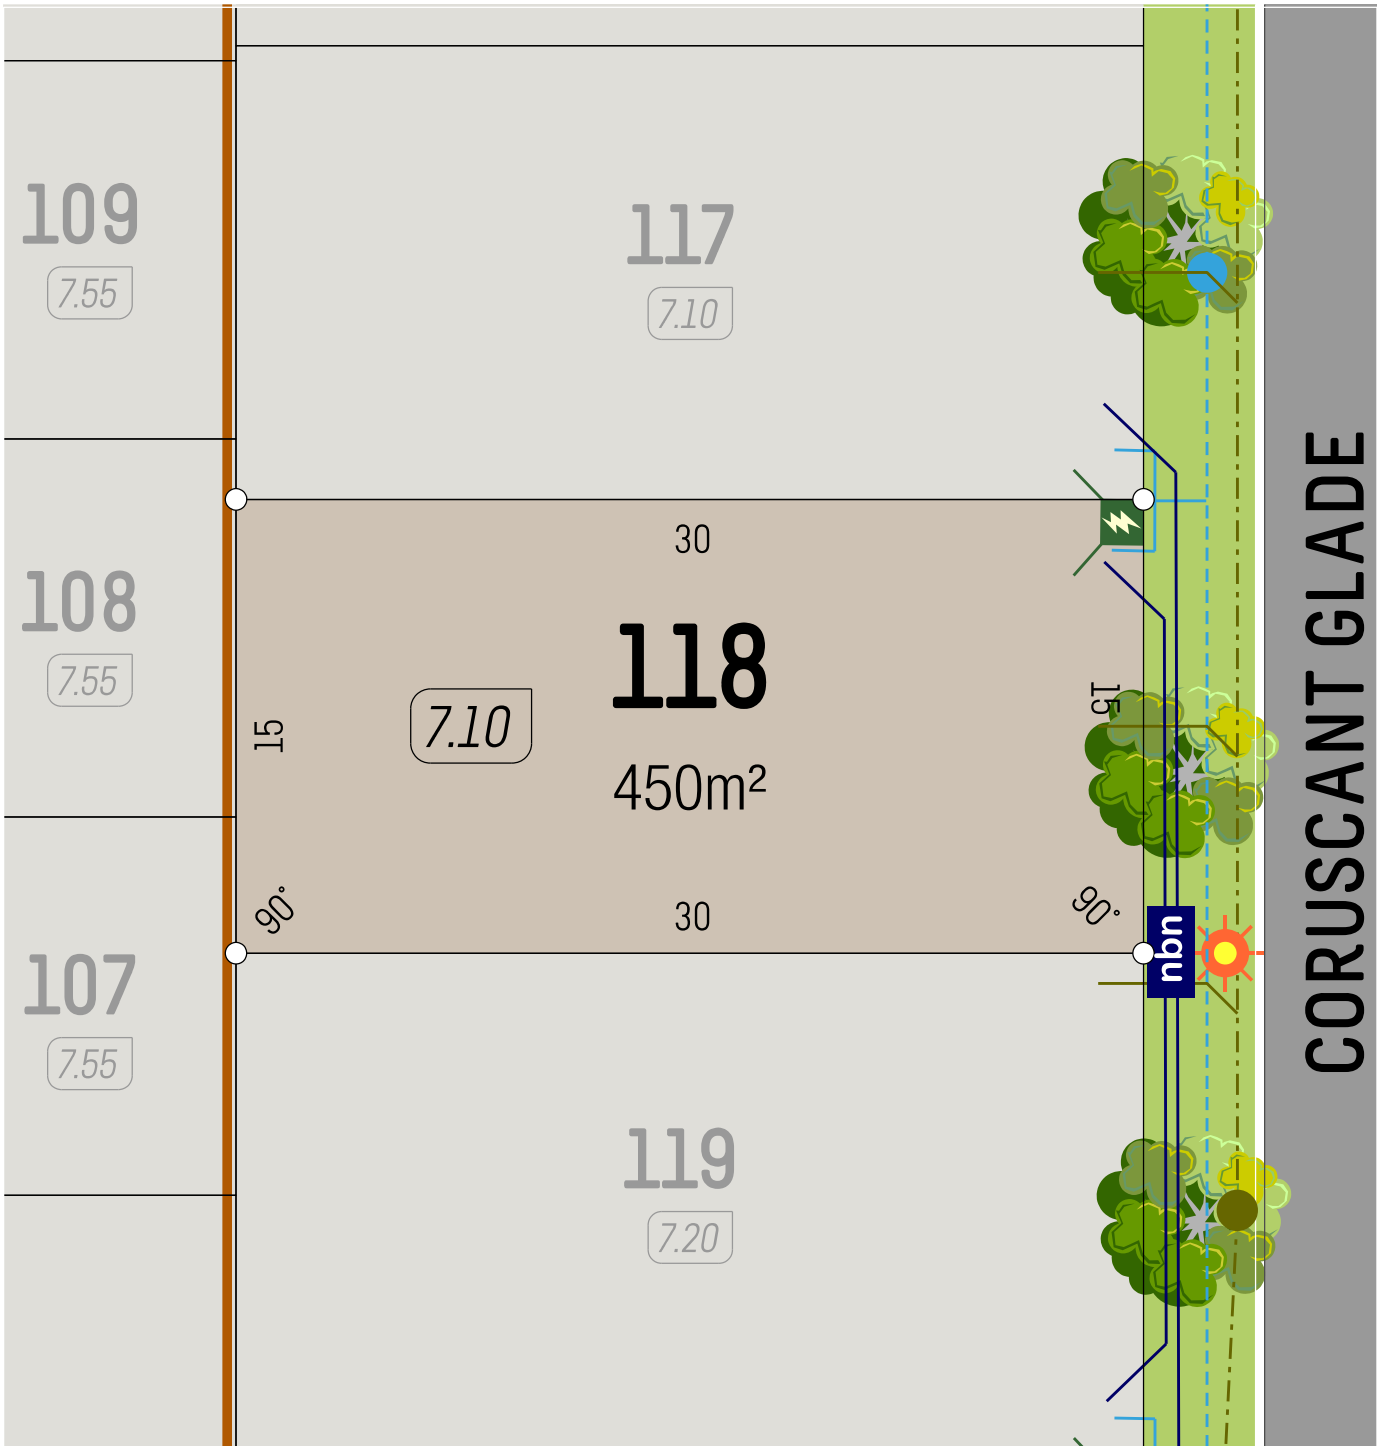


SCALE 1:250

- |  |                |  |              |  |               |
|--|----------------|--|--------------|--|---------------|
|  | Retaining Wall |  | Street Light |  | Water Service |
|  | Lot Level      |  | Drainage     |  | NBN Pit       |
|  | Footpath       |  | Power Dome   |  | Sewer Service |

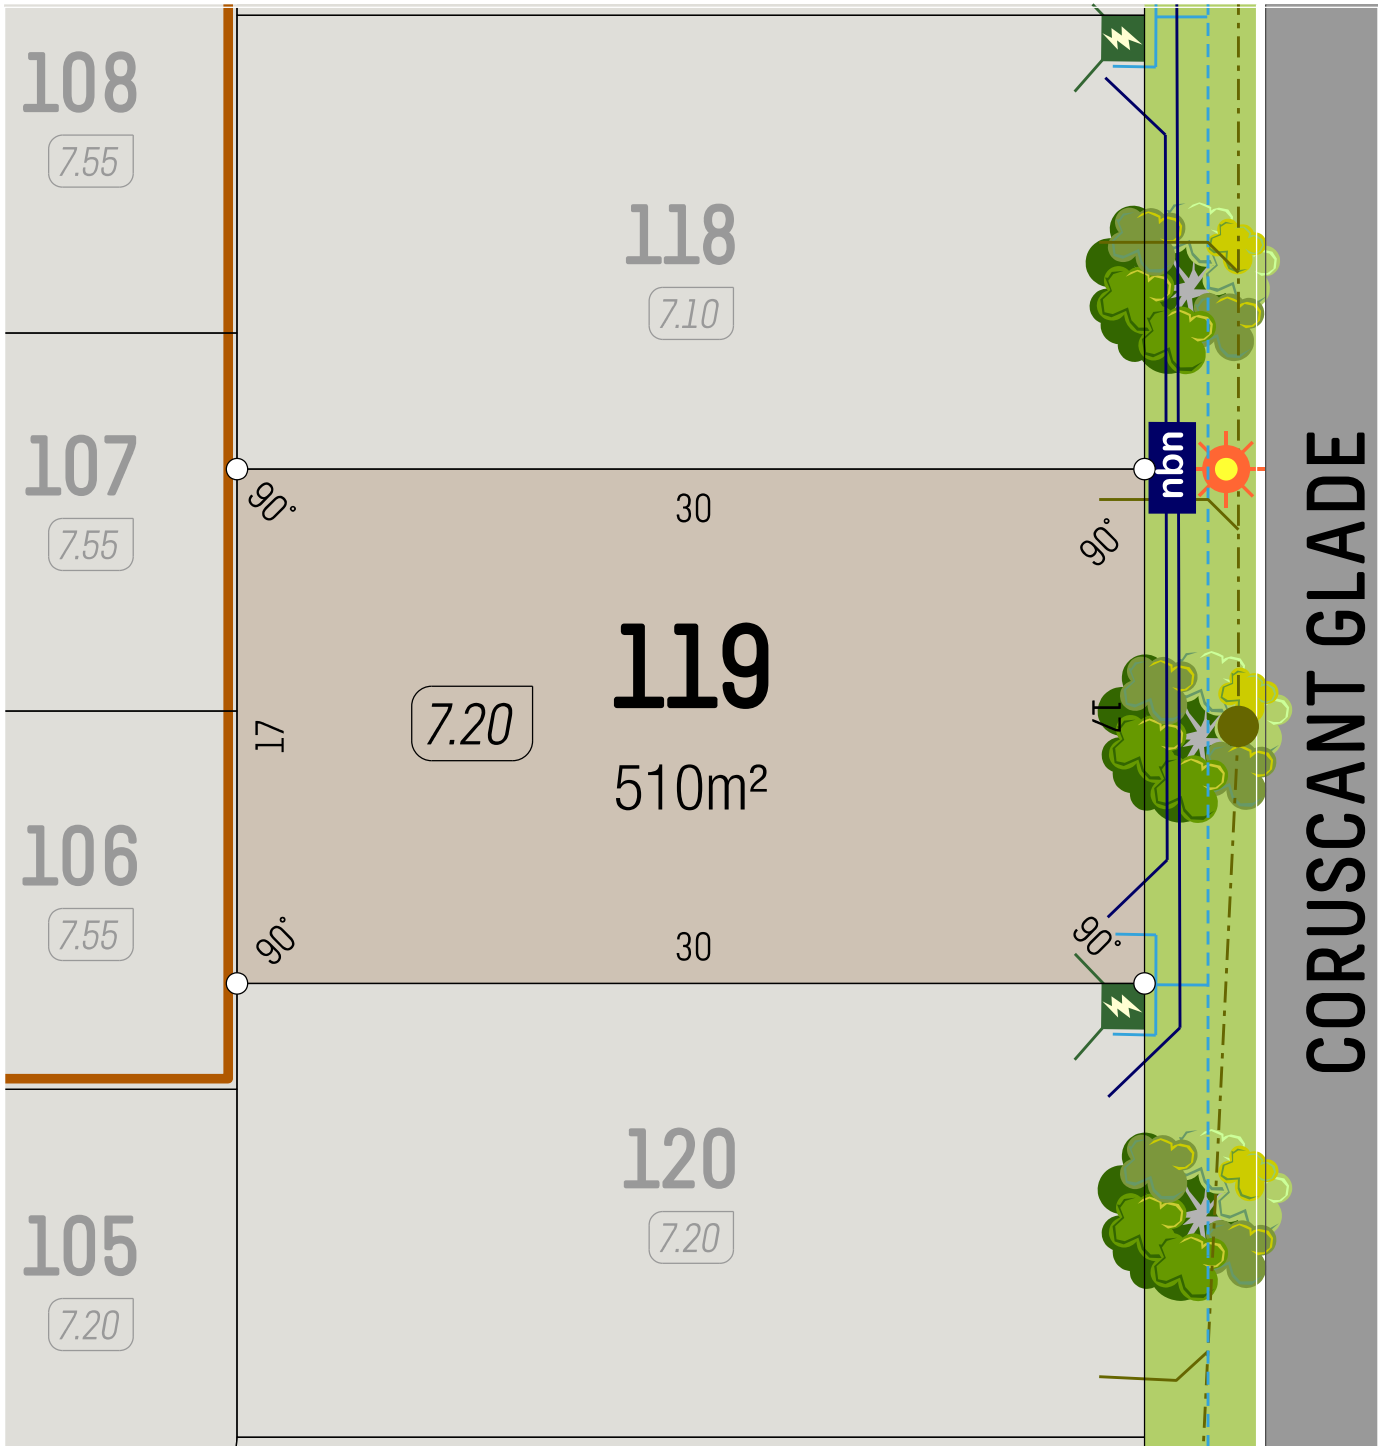

SCALE 1:250

- |  |                |  |              |  |               |
|--|----------------|--|--------------|--|---------------|
|  | Retaining Wall |  | Street Light |  | Water Service |
|  | Lot Level      |  | Drainage     |  | NBN Pit       |
|  | Footpath       |  | Power Dome   |  | Sewer Service |

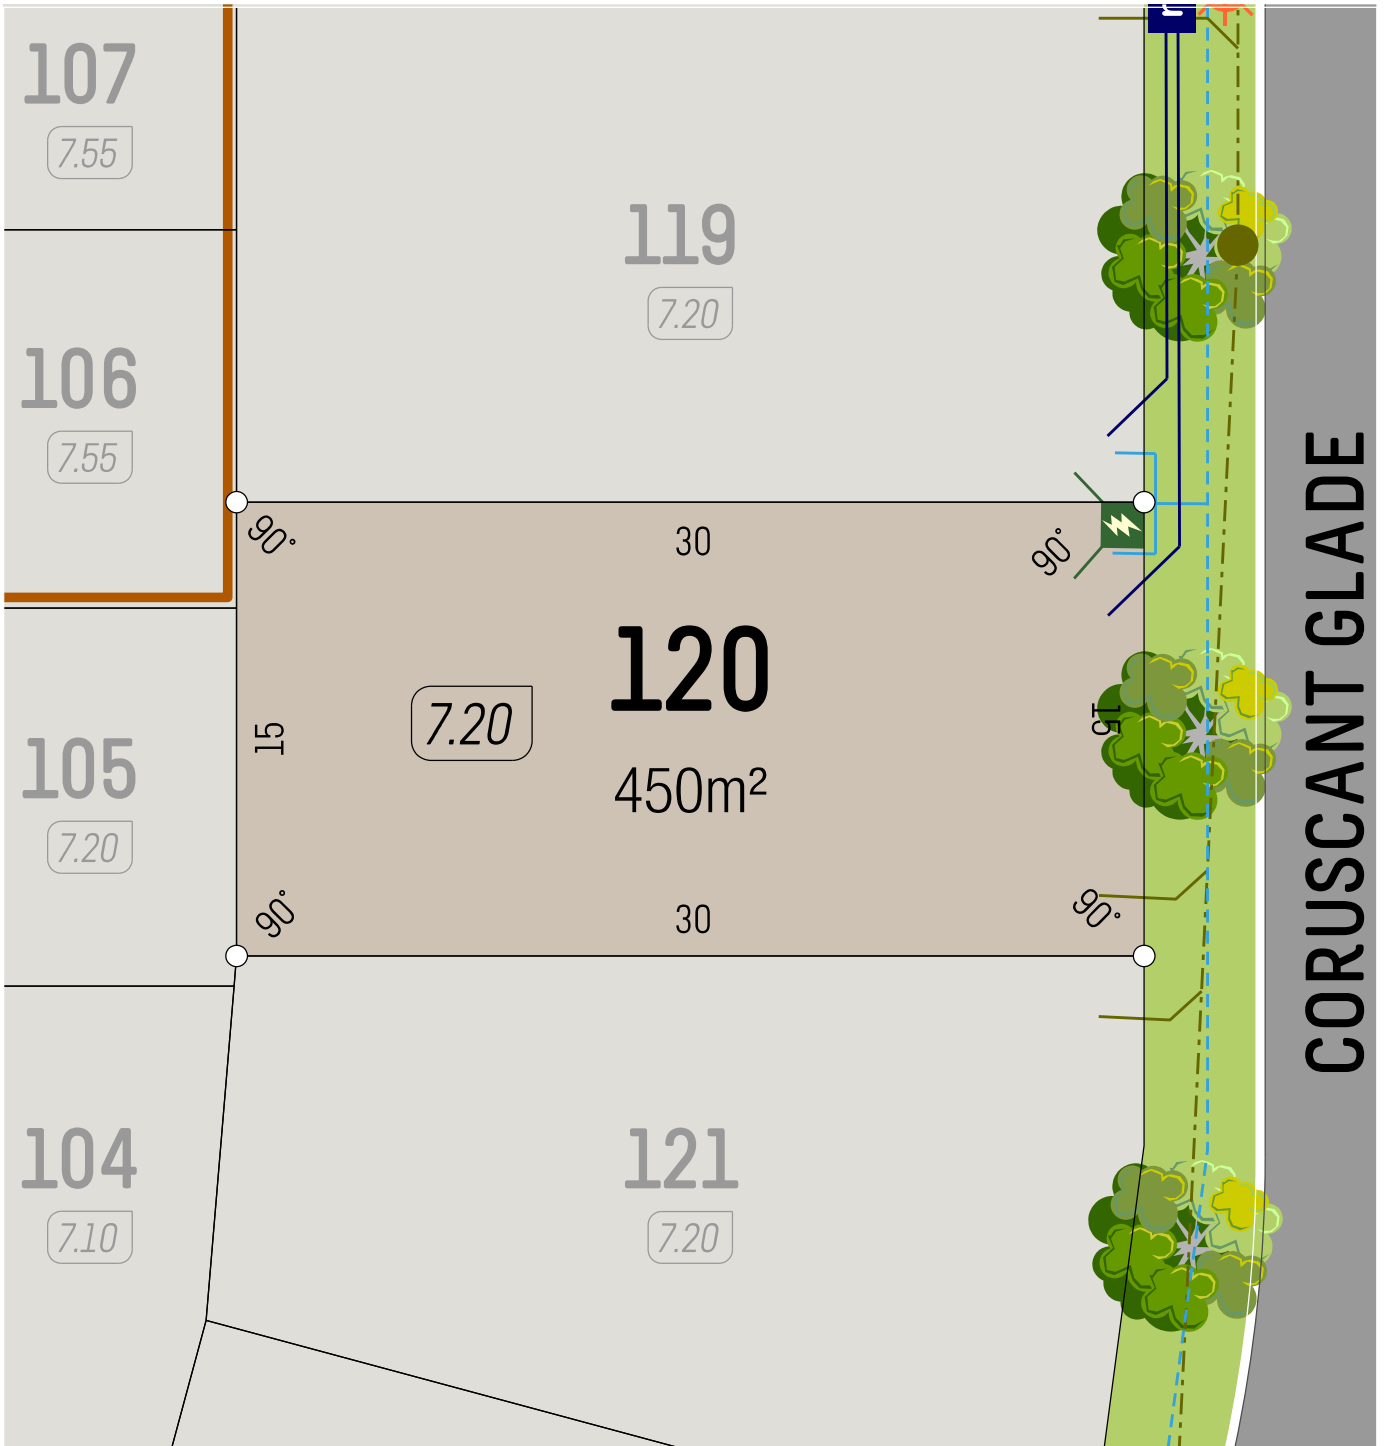


SCALE 1:250

- Retaining Wall
- Lot Level
- Footpath

- Street Light
- Drainage
- Power Dome


- Water Service
- NBN Pit
- Sewer Service

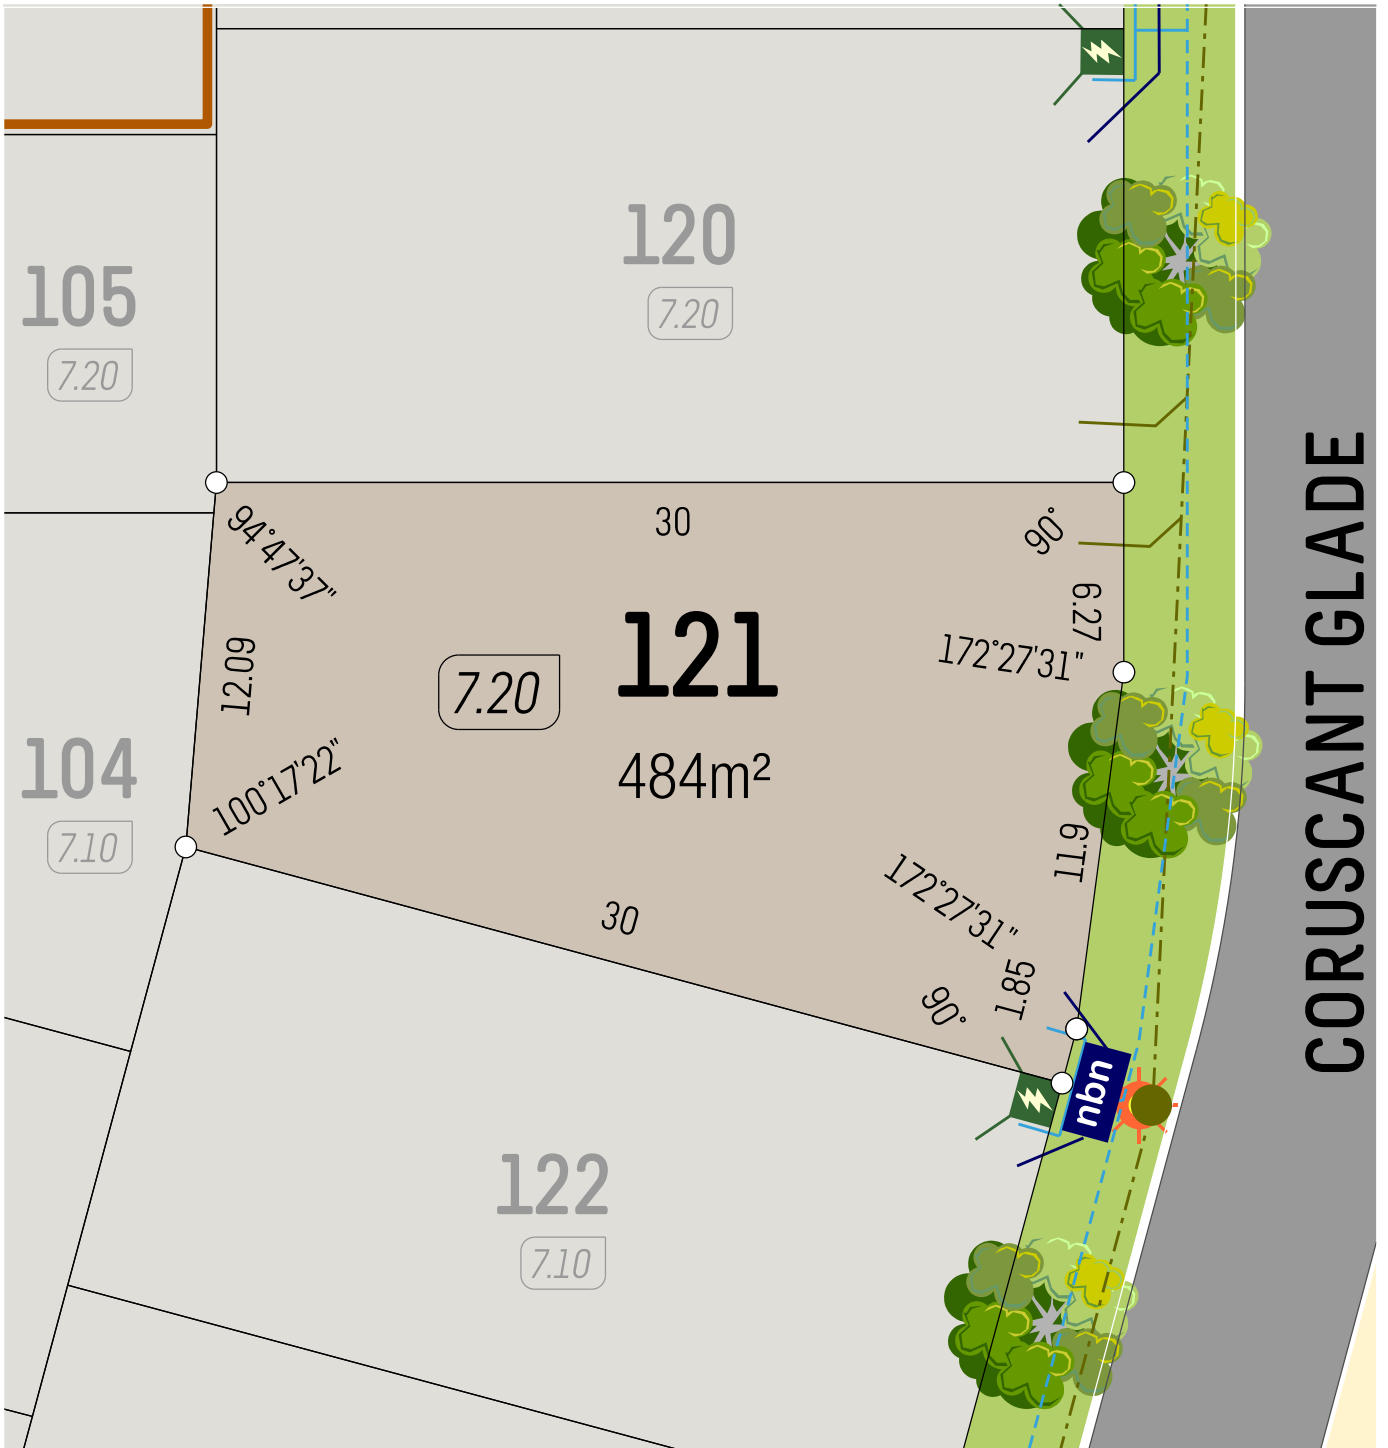

SCALE 1:250


- |  |                |  |              |  |               |
|--|----------------|--|--------------|--|---------------|
|  | Retaining Wall |  | Street Light |  | Water Service |
|  | Lot Level      |  | Drainage     |  | NBN Pit       |
|  | Footpath       |  | Power Dome   |  | Sewer Service |



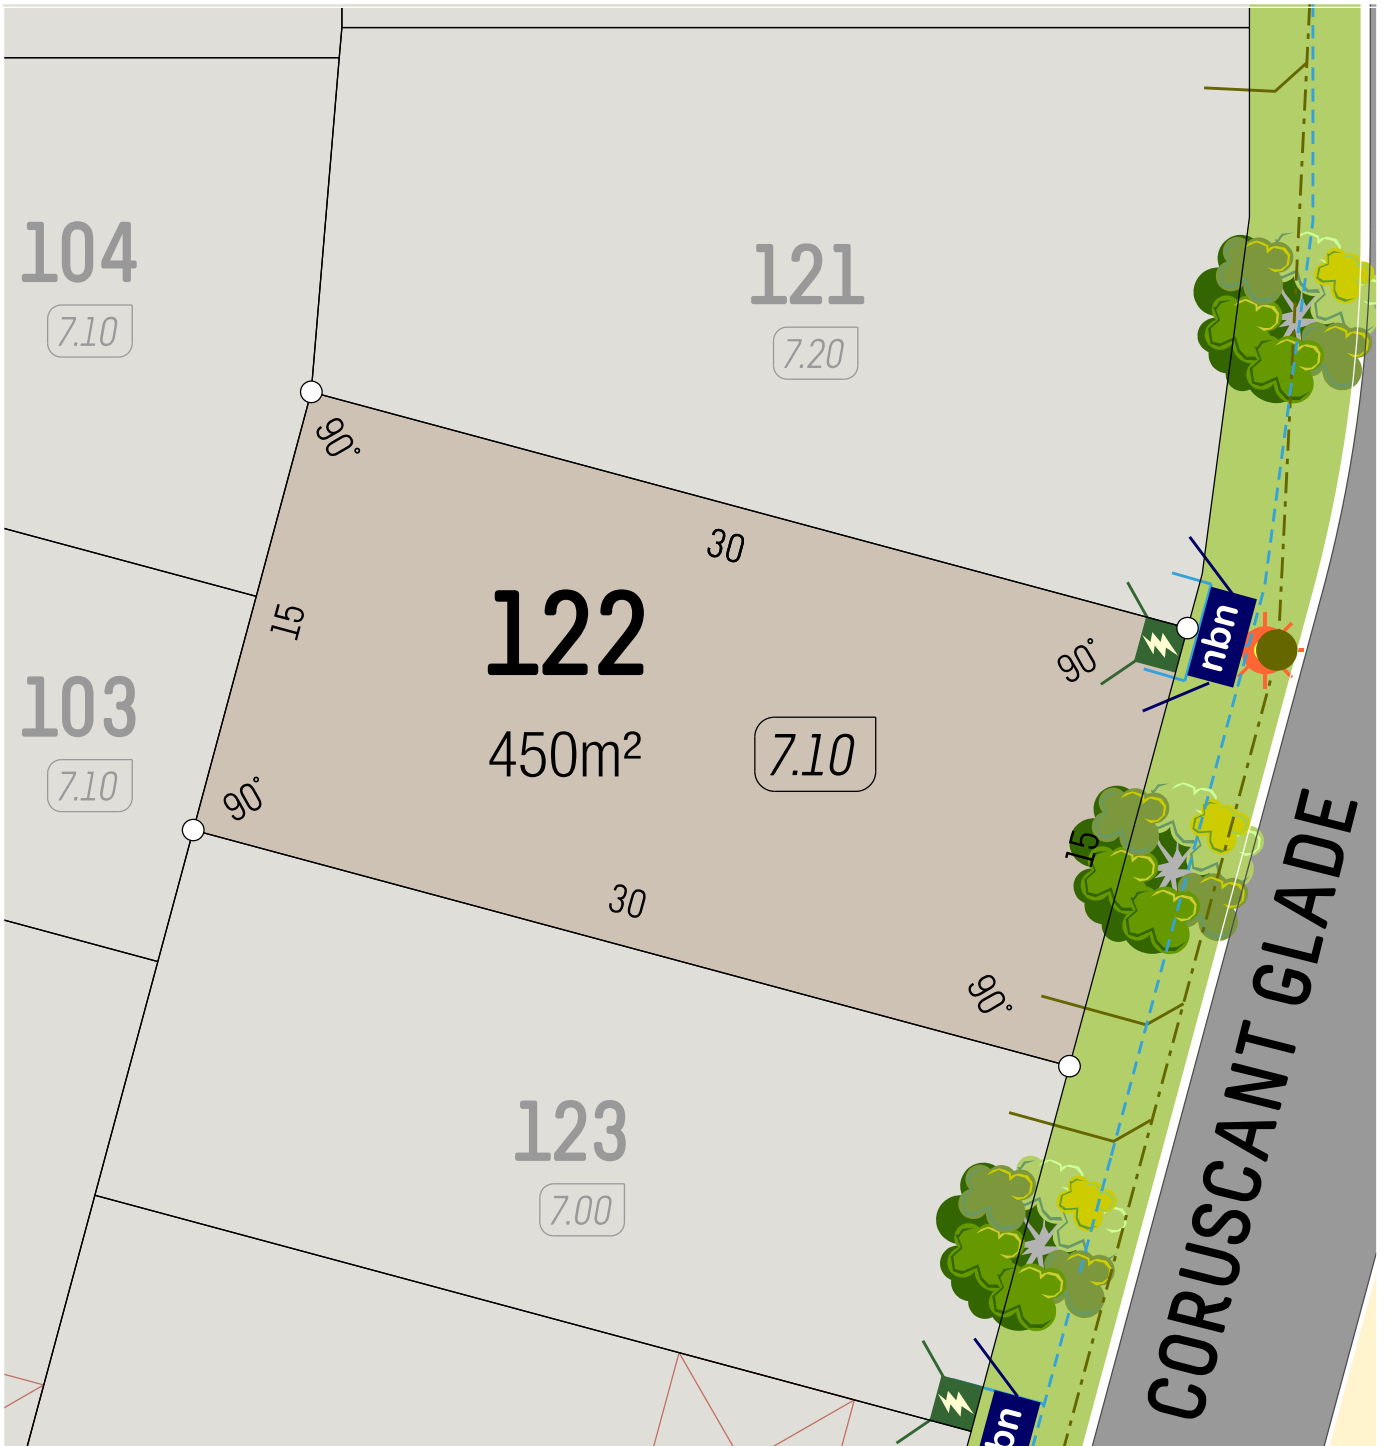


SCALE 1:250

- |  |                |  |              |  |               |
|--|----------------|--|--------------|--|---------------|
|  | Retaining Wall |  | Street Light |  | Water Service |
|  | Lot Level      |  | Drainage     |  | NBN Pit       |
|  | Footpath       |  | Power Dome   |  | Sewer Service |

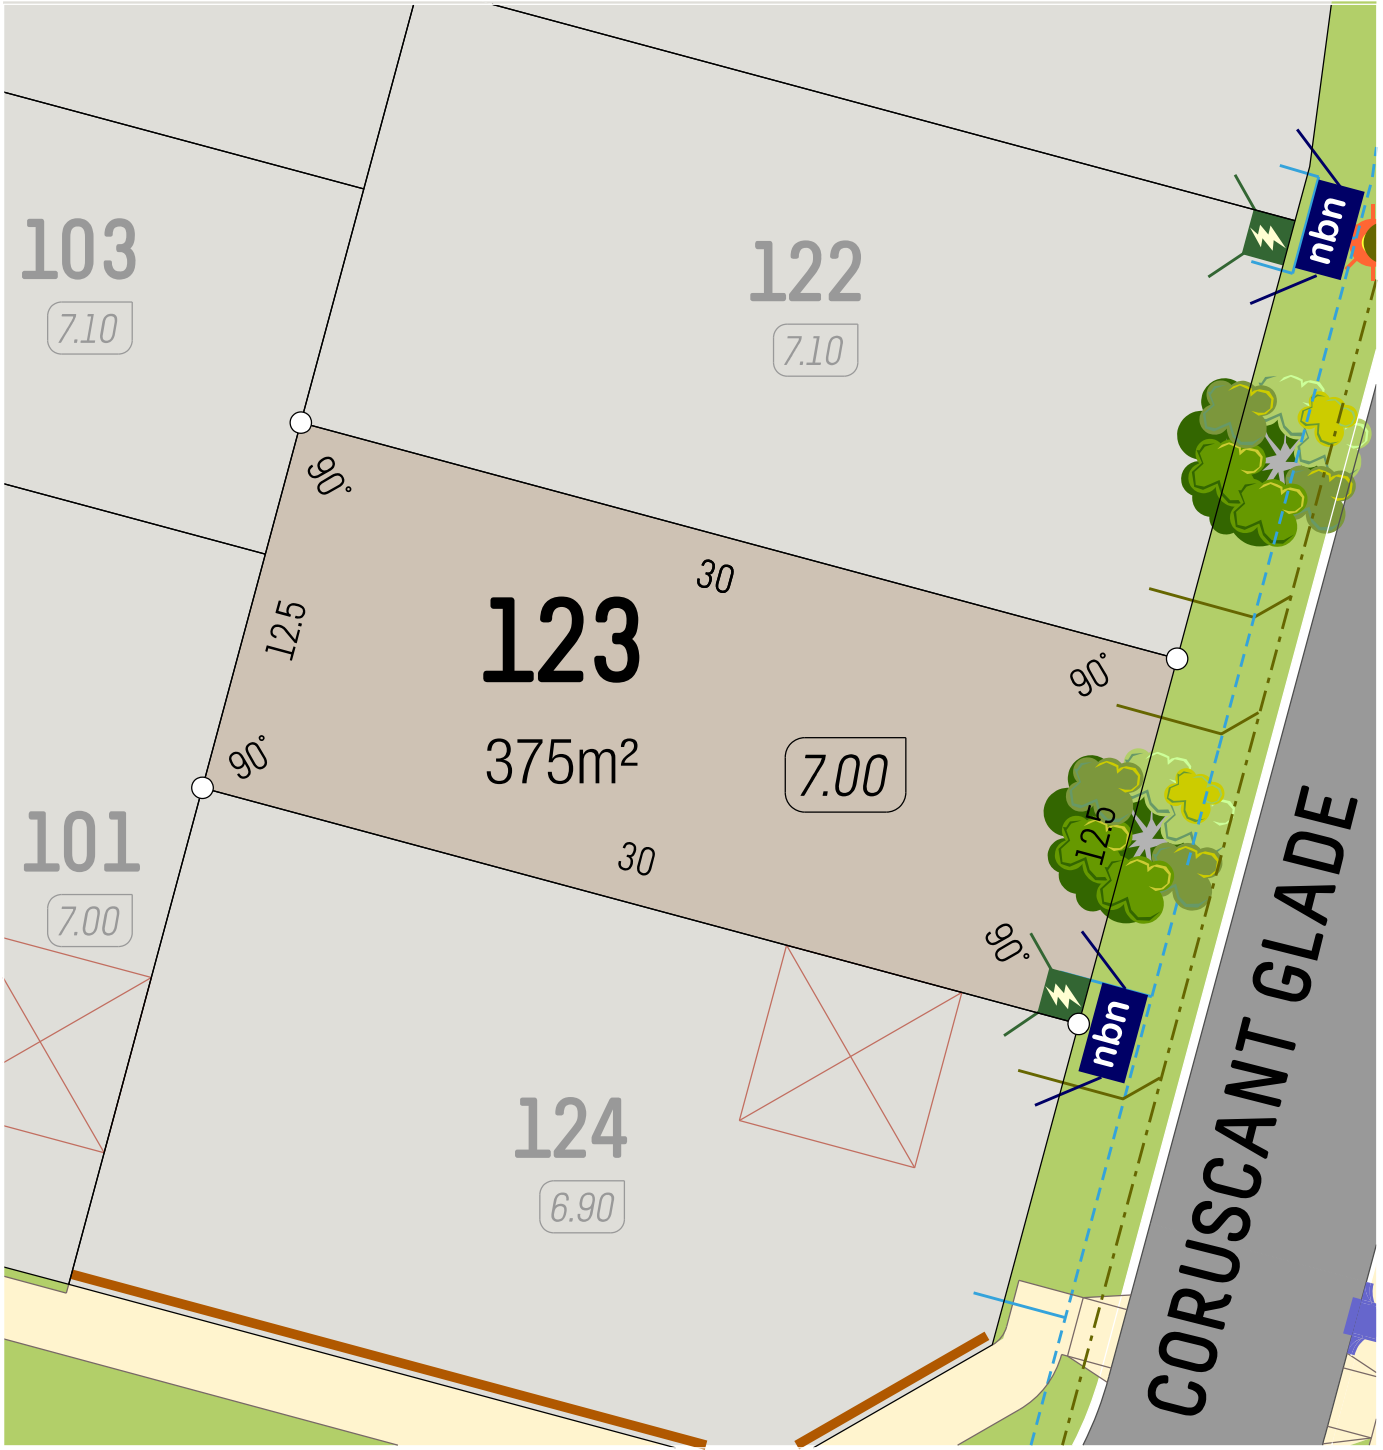

SCALE 1:250

- |                |              |               |
|----------------|--------------|---------------|
| Retaining Wall | Street Light | Water Service |
| Lot Level      | Drainage     | NBN Pit       |
| Footpath       | Power Dome   | Sewer Service |

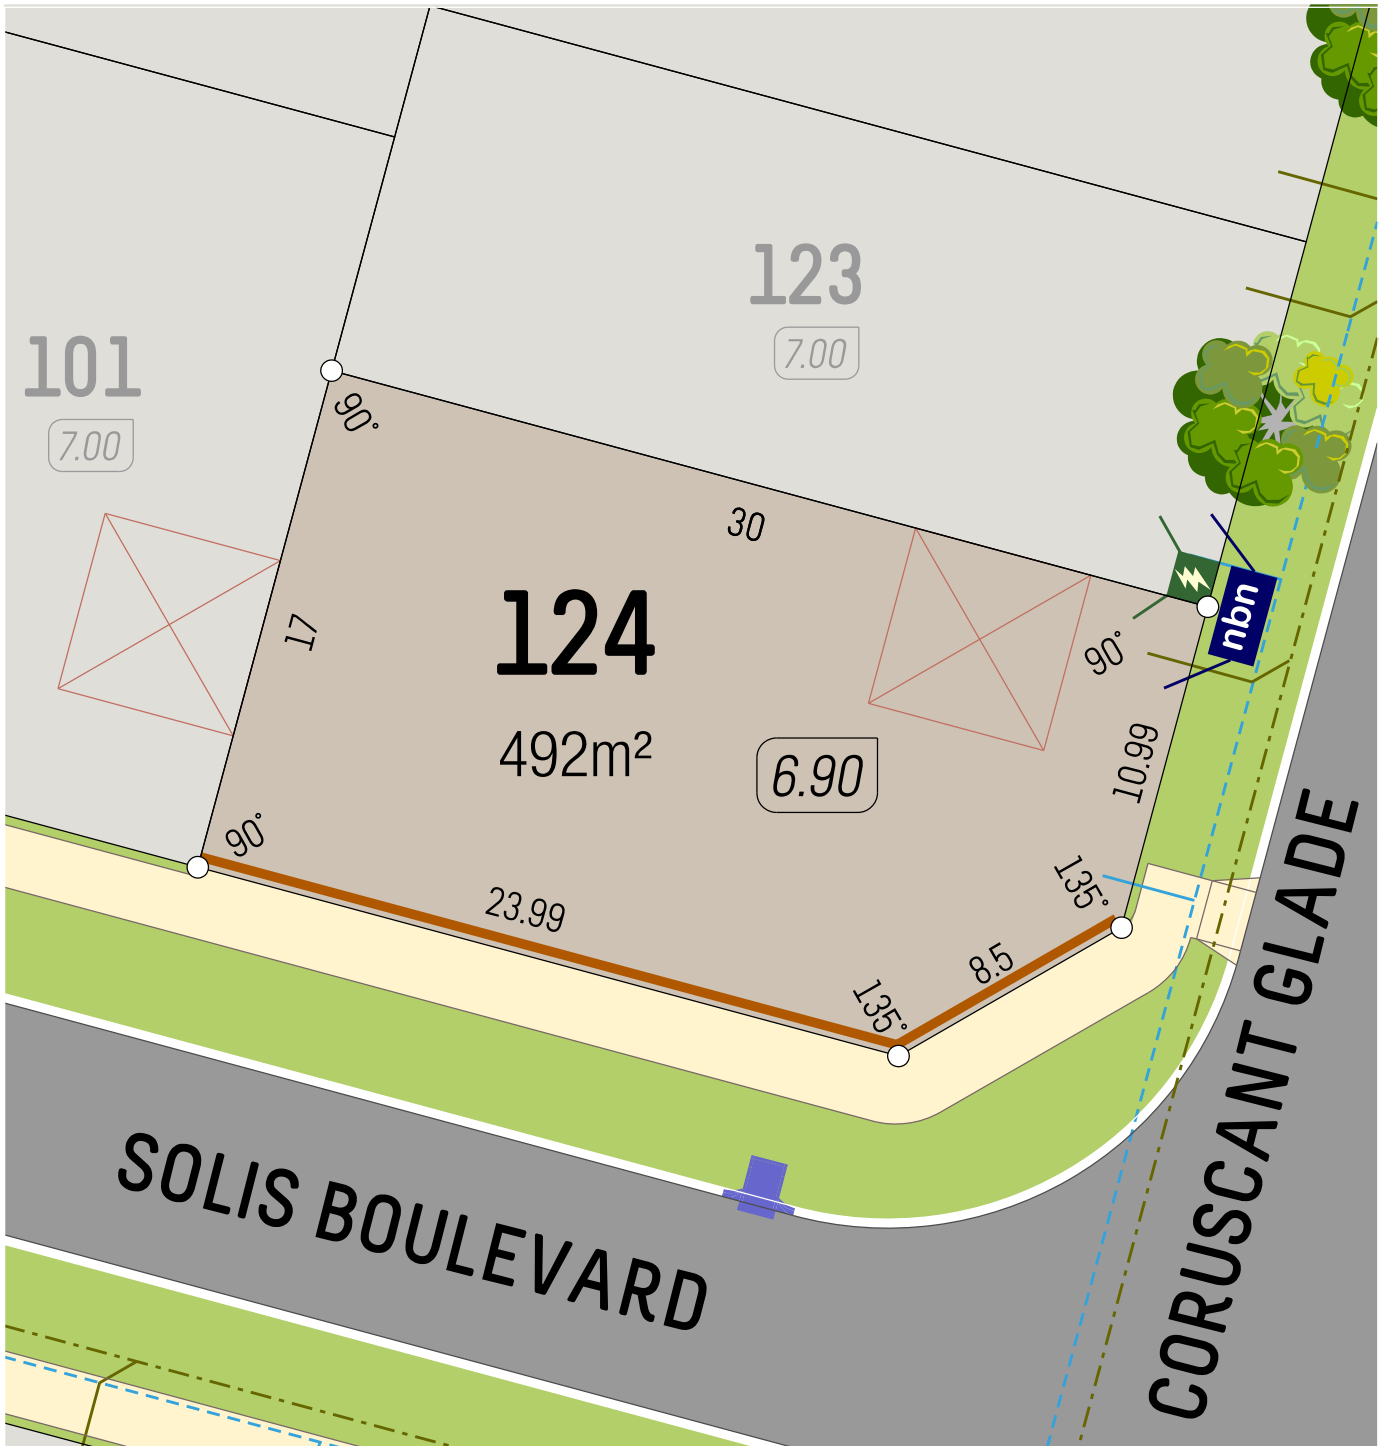


SCALE 1:250 5m

- Retaining Wall
- Lot Level (7.05)
- Footpath

- Street Light
- Drainage
- Power Dome

- Water Service (VALVE, CONNECTION, HYDRANT)
- NBN Pit (nbn)
- Sewer Service (MANHOLE, CONNECTION)

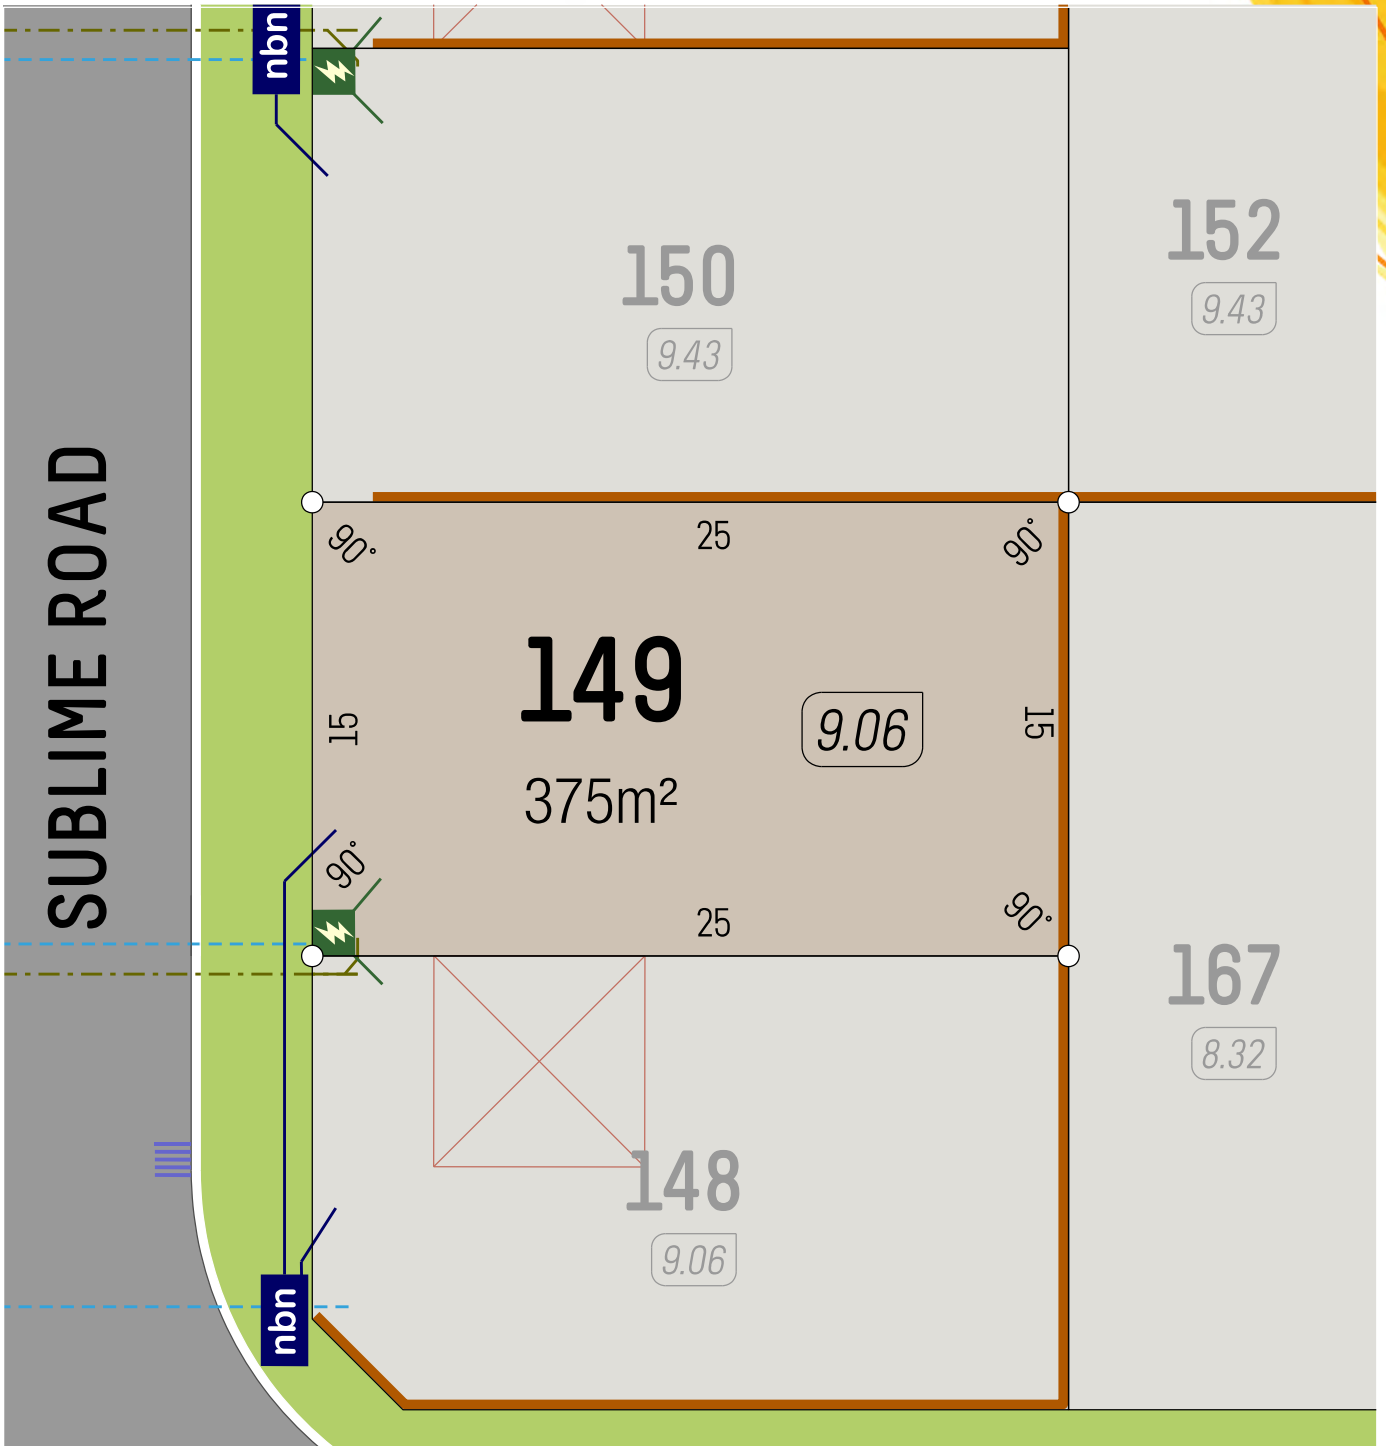


SCALE 1:250

- Retaining Wall
- Lot Level
- Footpath

- Street Light
- Drainage
- Power Dome

- Water Service
- NBN Pit
- Sewer Service

veris

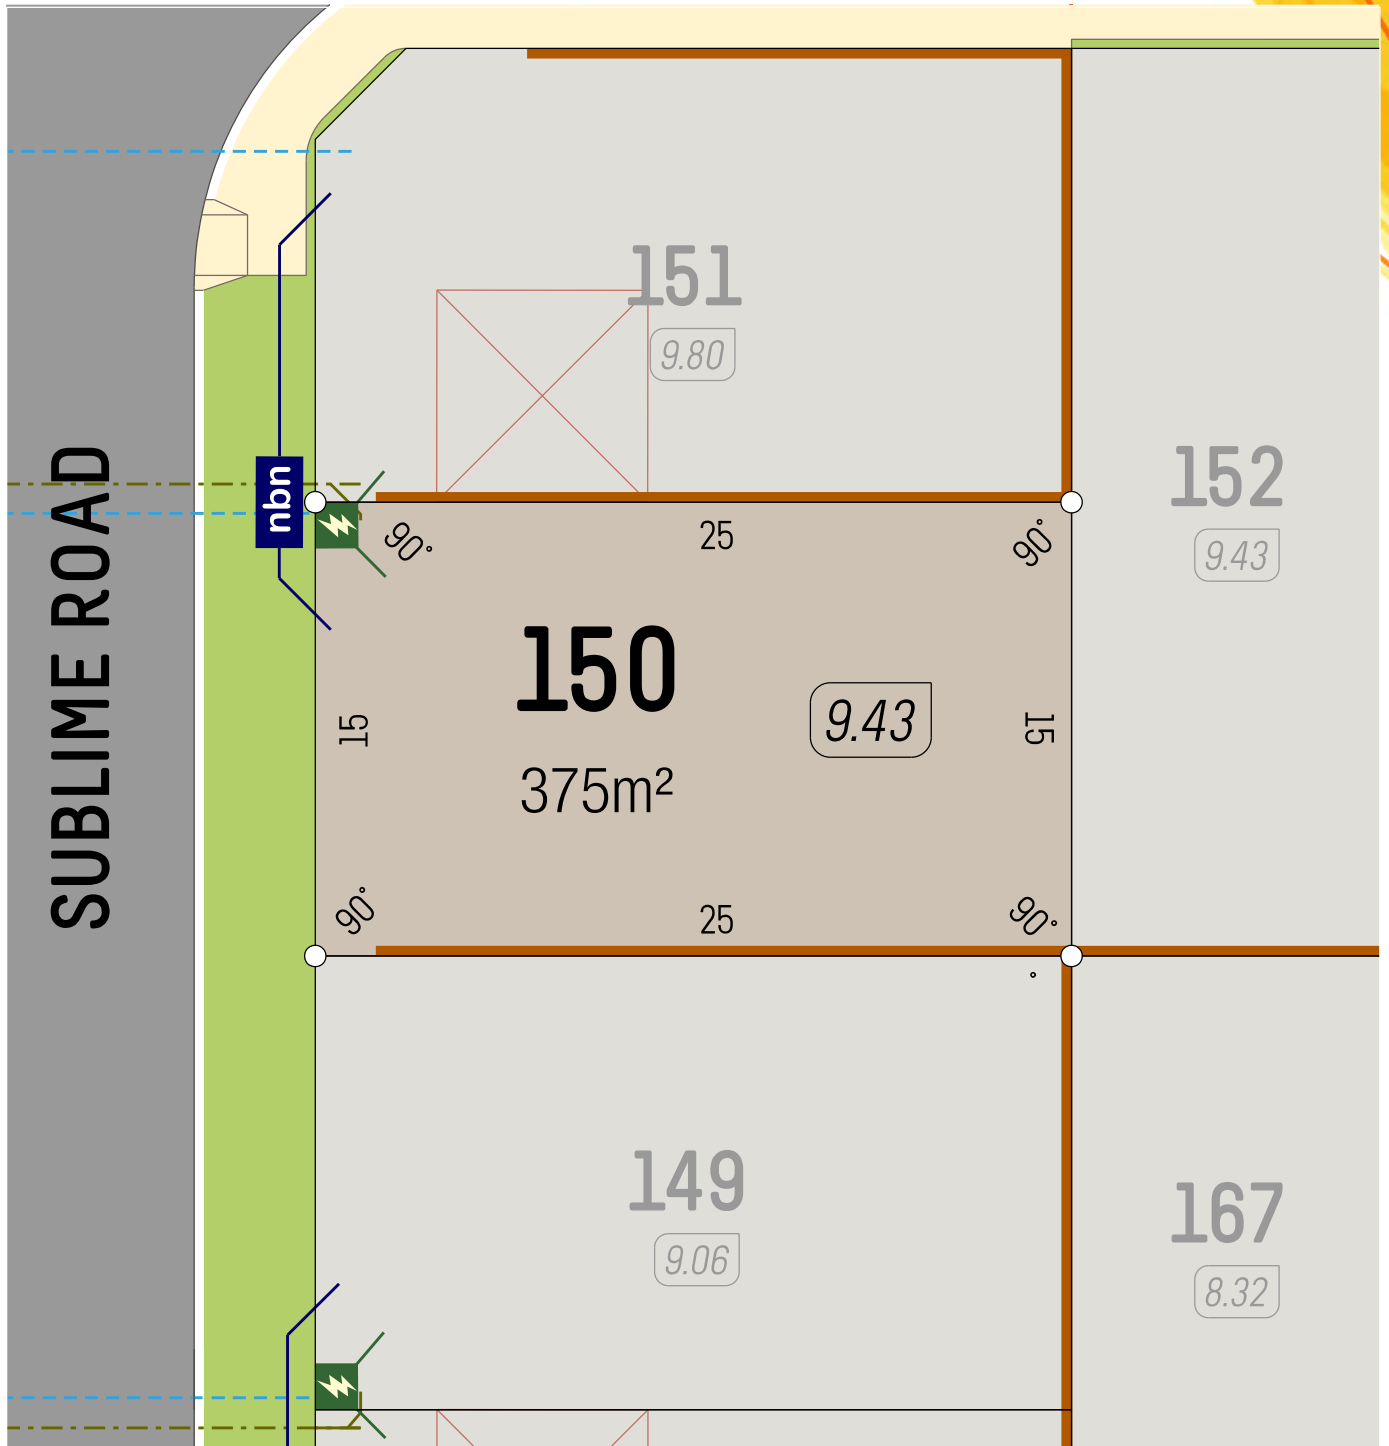

SCALE 1:250

- Retaining Wall
- Lot Level
- Footpath

- Street Light
- Drainage
- Power Dome


- Water Service
- NBN Pit
- Sewer Service





BRIGHTWOOD BALDIVIS

# LOT PLAN

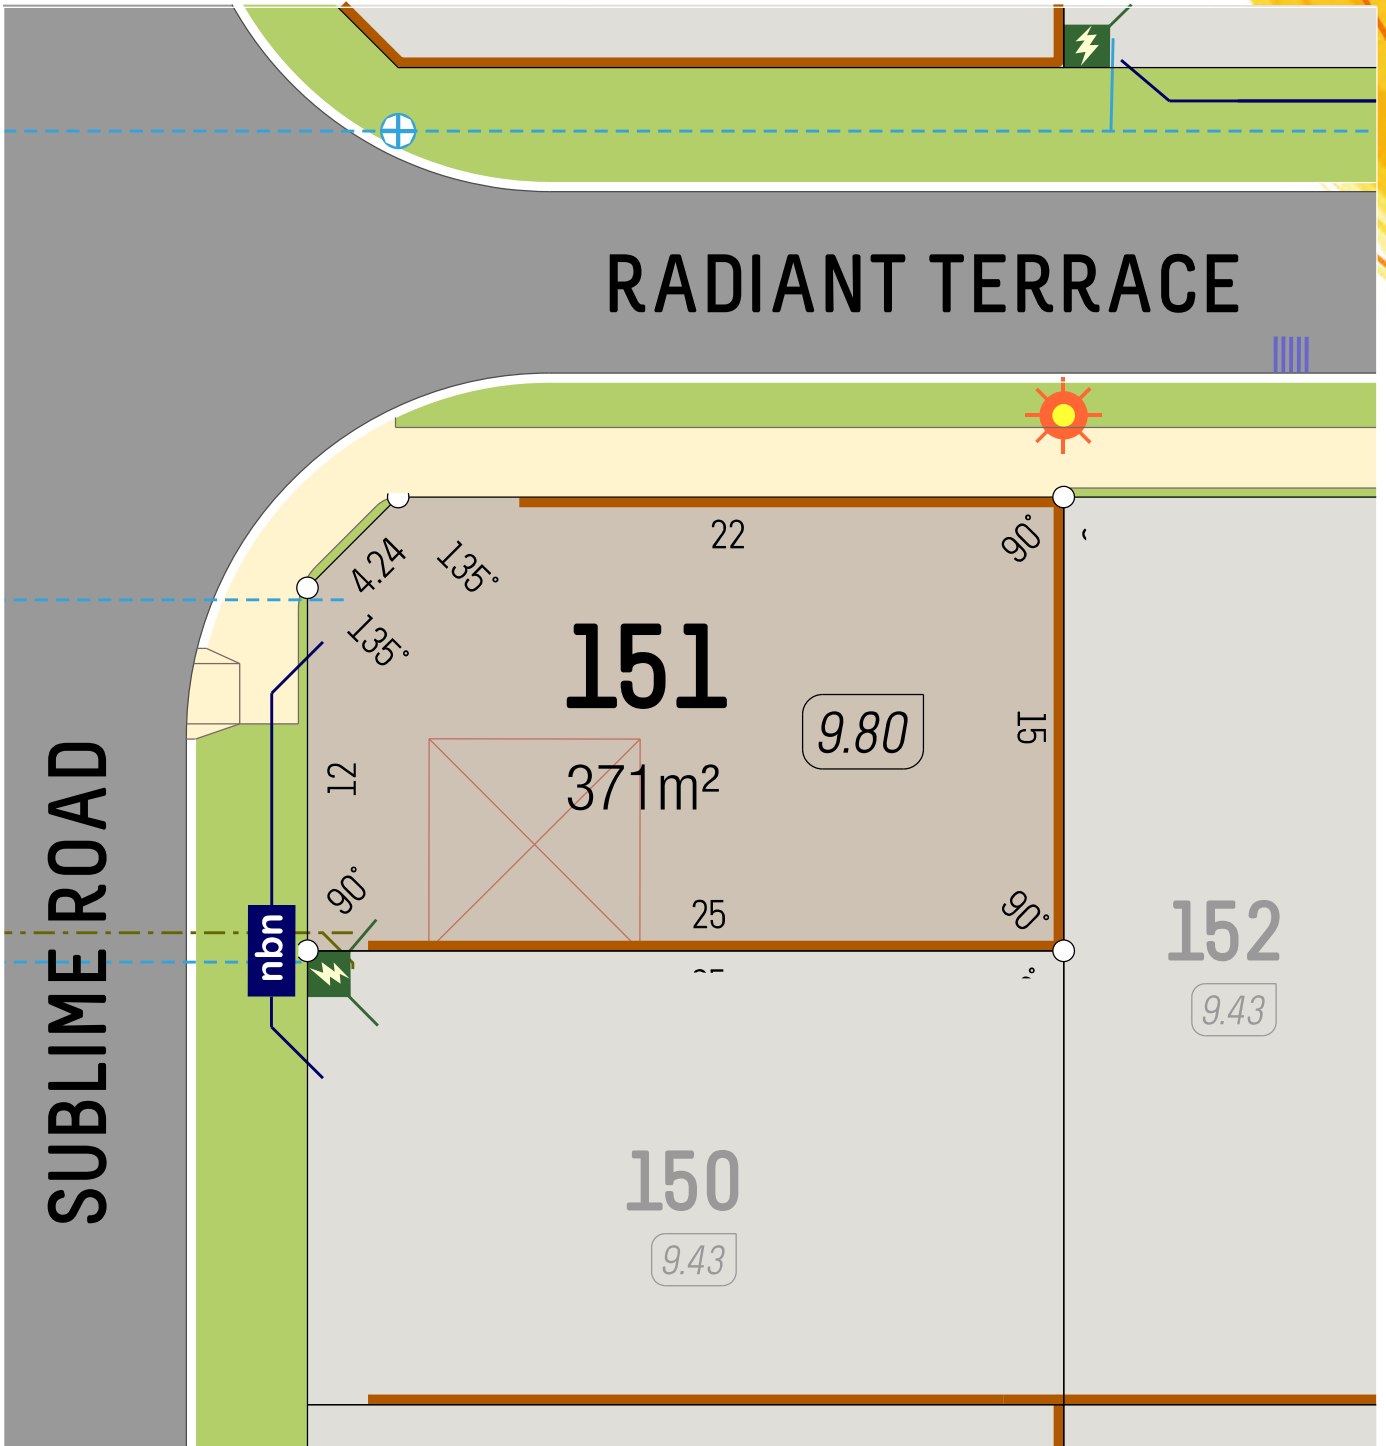

SCALE 1:250

- Retaining Wall
- Lot Level
- Footpath

- Street Light
- Drainage
- Power Dome

- Water Service
- NBN Pit
- Sewer Service



6365 4620 | [info@parcelproperty.com.au](mailto:info@parcelproperty.com.au)  
[brightwoodbaldivis.com.au](http://brightwoodbaldivis.com.au)




DELIVERING PROPERTY

DISCLAIMER: Whilst every care has been taken with the preparation of these particulars, which are believed to be correct, they are in no way warranted by the selling agent or its clients in whole or in part and should not be construed as forming part of any contract. The particulars of this plan are supplied for identification purposes only and shall not be taken as a representation in any aspect on the part of the vendor or its agents. Authorities should be consulted when services are contained within lot boundaries as building restrictions may apply. All retaining walls, services and associated easements are shown exaggerated for legibility. Trees are indicative only. Any intending purchasers are advised to make necessary enquiries to satisfy themselves on all matters in this respect. Developer: Parcel Property Pty Ltd (ABN: 52 147 746 003) and Parcel Realty Pty Ltd (ABN 66 153 825 542). Licence number: 64283.



# RADIANT TERRACE

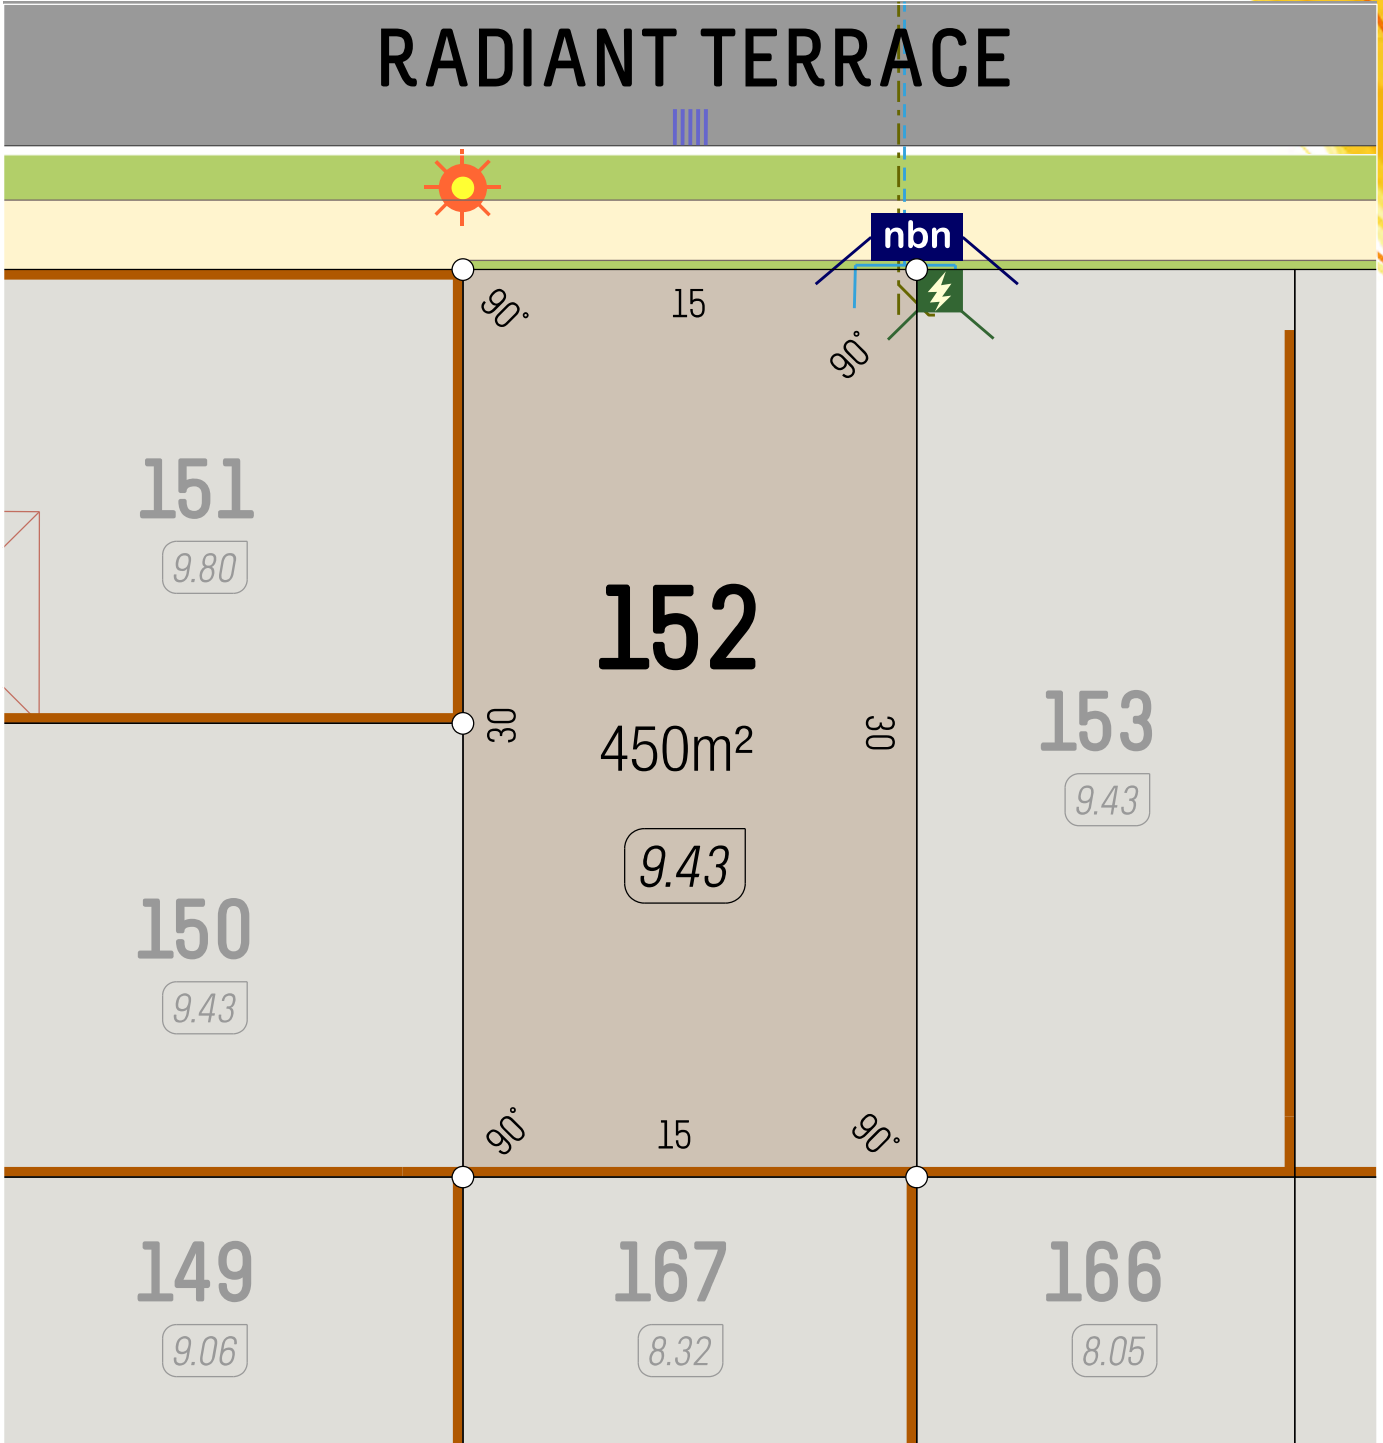

SCALE 1:250  
0 5m

- Retaining Wall
- Lot Level
- Footpath


- Street Light
- Drainage
- Power Dome

- Water Service
- NBN Pit
- Sewer Service





# RADIANT TERRACE

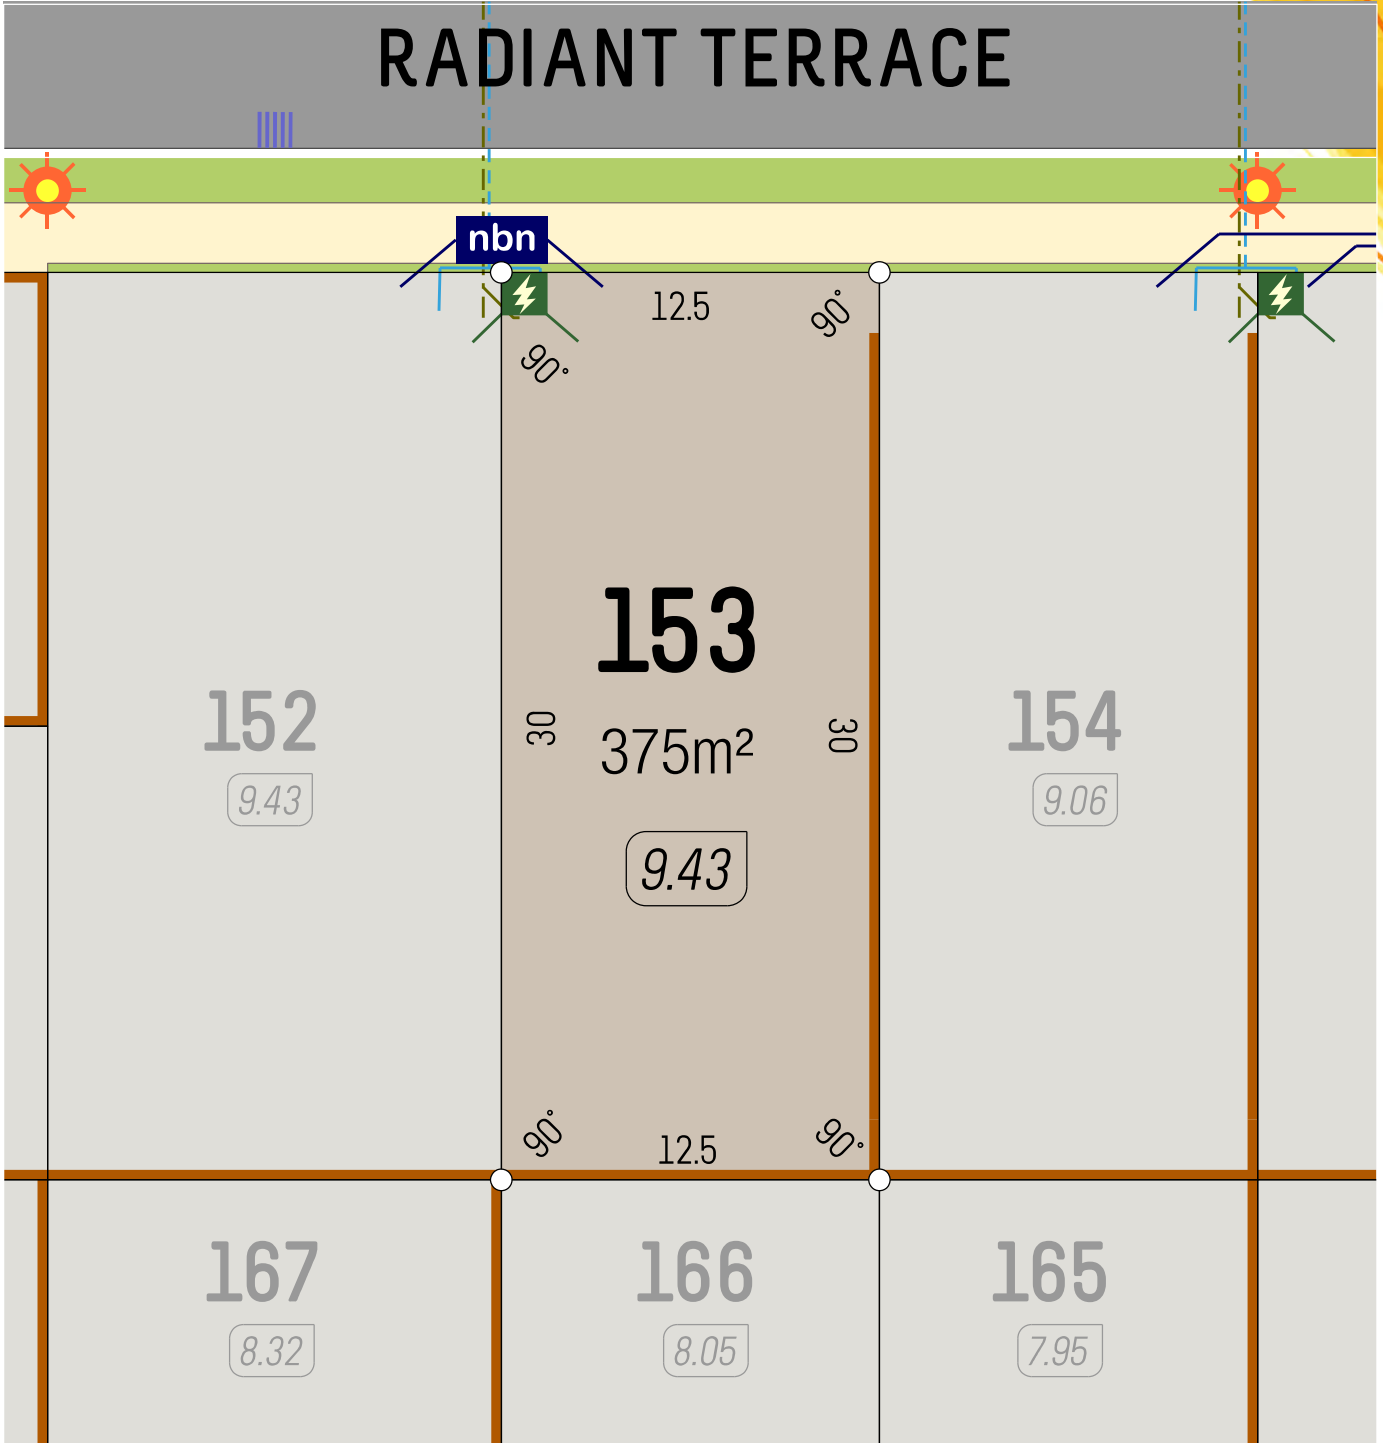

SCALE 1:250

- Retaining Wall
- Lot Level
- Footpath

- Street Light
- Drainage
- Power Dome


- Water Service
- NBN Pit
- Sewer Service

veris





# RADIANT TERRACE

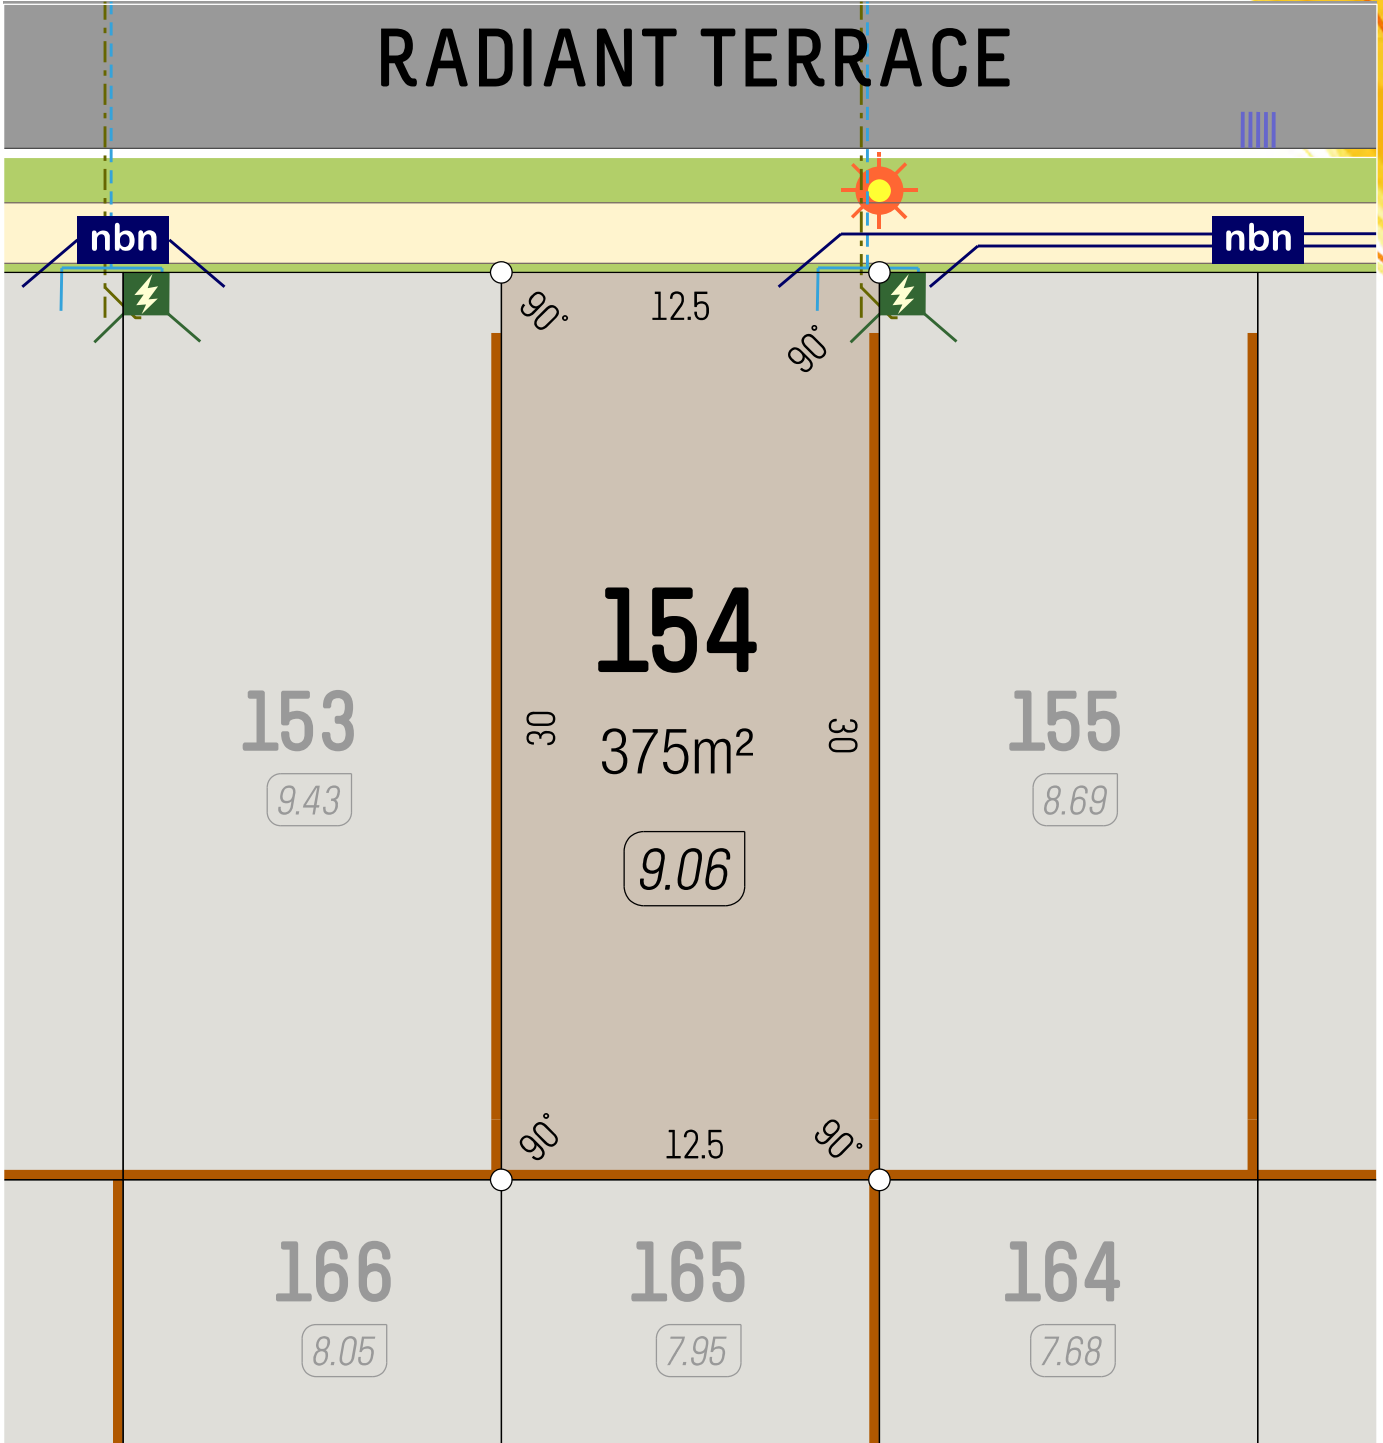

SCALE 1:250

- Retaining Wall
- Lot Level
- Footpath


- Street Light
- Drainage
- Power Dome

- Water Service
- NBN Pit
- Sewer Service

veris



# RADIANT TERRACE

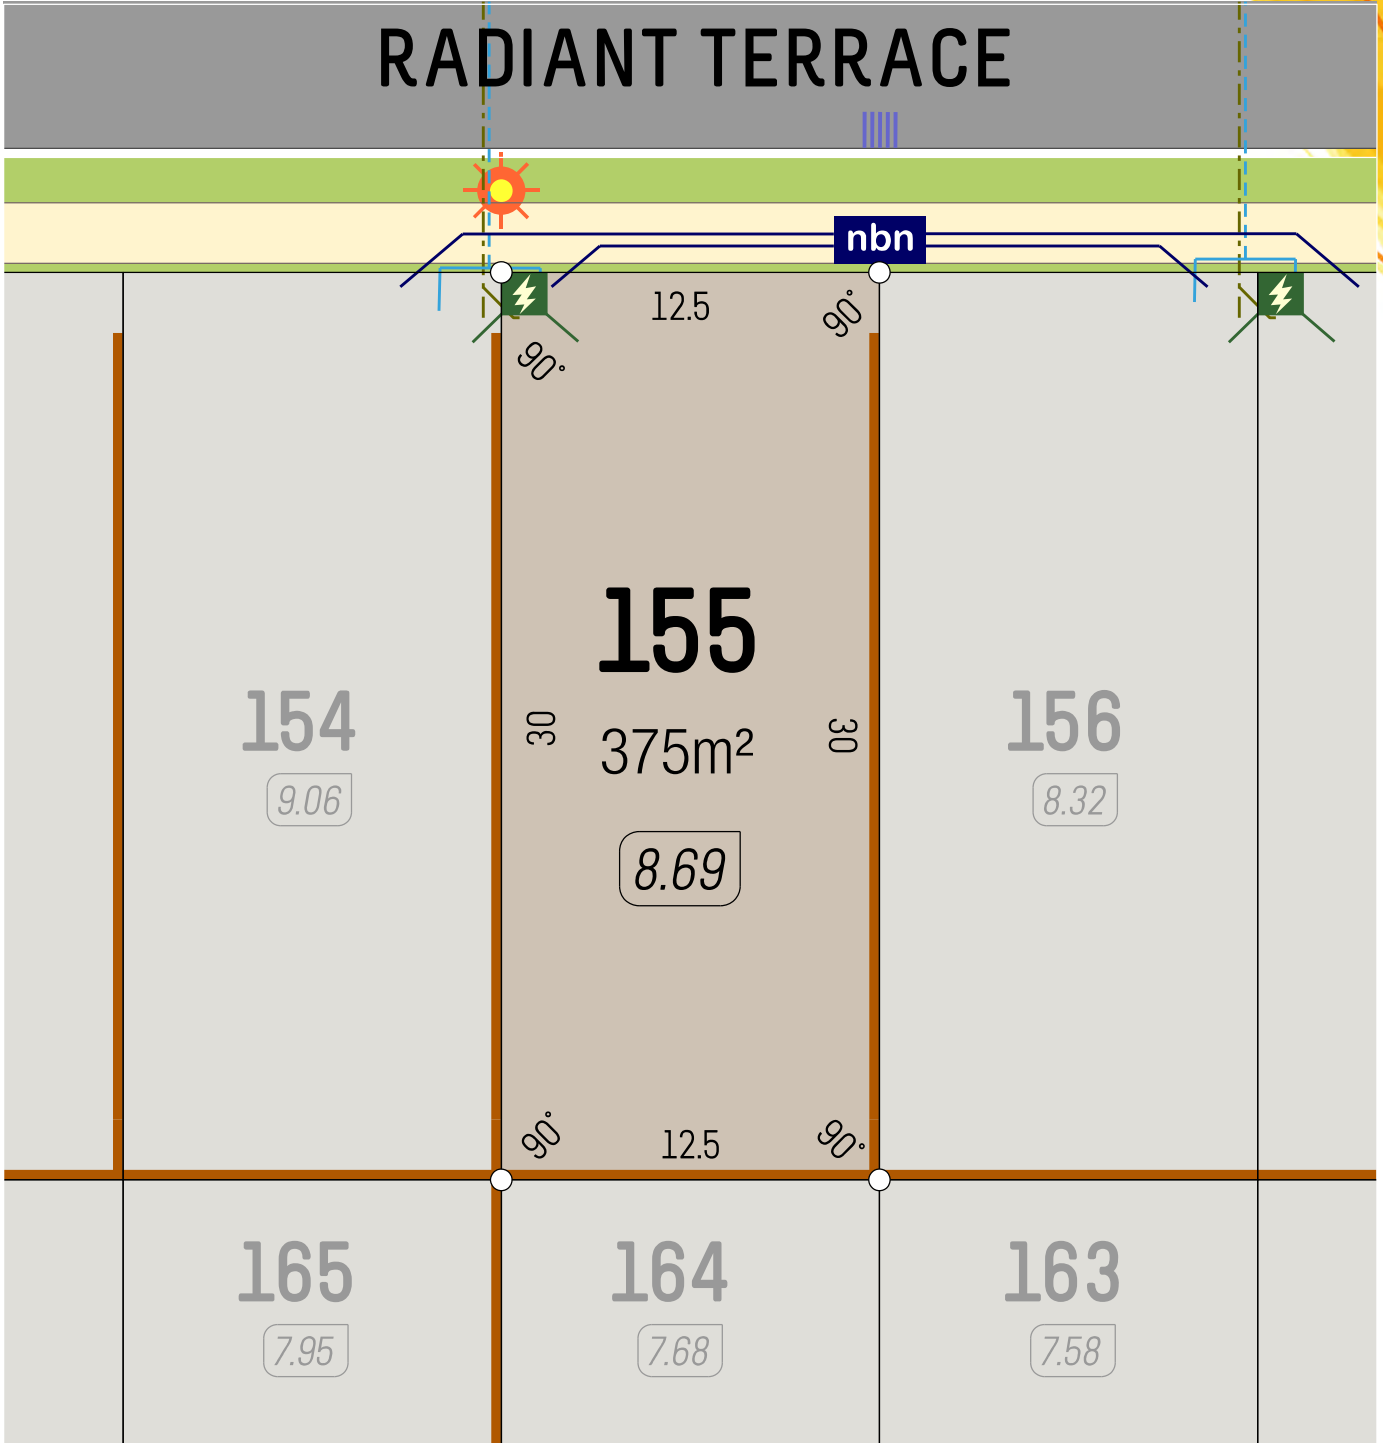


SCALE 1:250  
0 5m

- Retaining Wall
- Lot Level
- Footpath


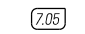

- Street Light
- Drainage
- Power Dome

- Water Service
- NBN Pit
- Sewer Service

veris

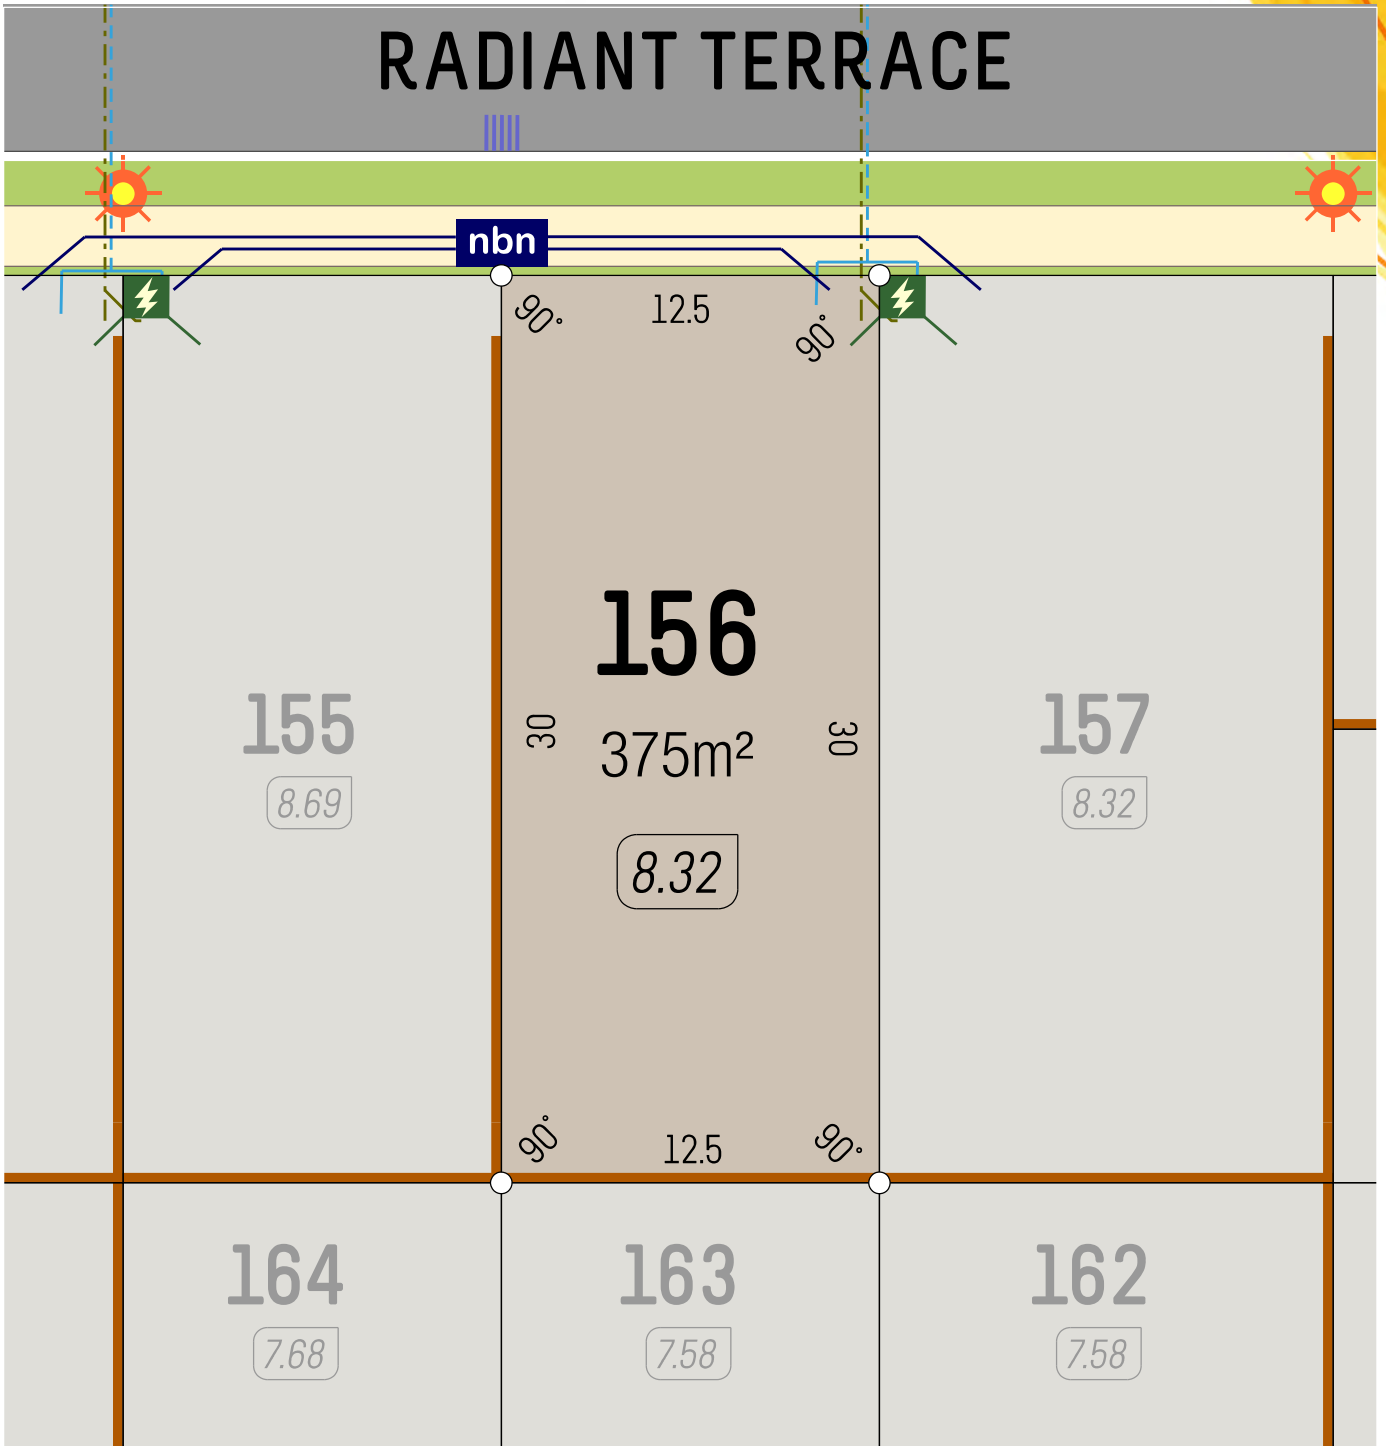

SCALE 1:250

-  Retaining Wall
-  Lot Level
-  Footpath


-  Street Light
-  Drainage
-  Power Dome

-  Water Service
-  NBN Pit
-  Sewer Service






# RADIANT TERRACE

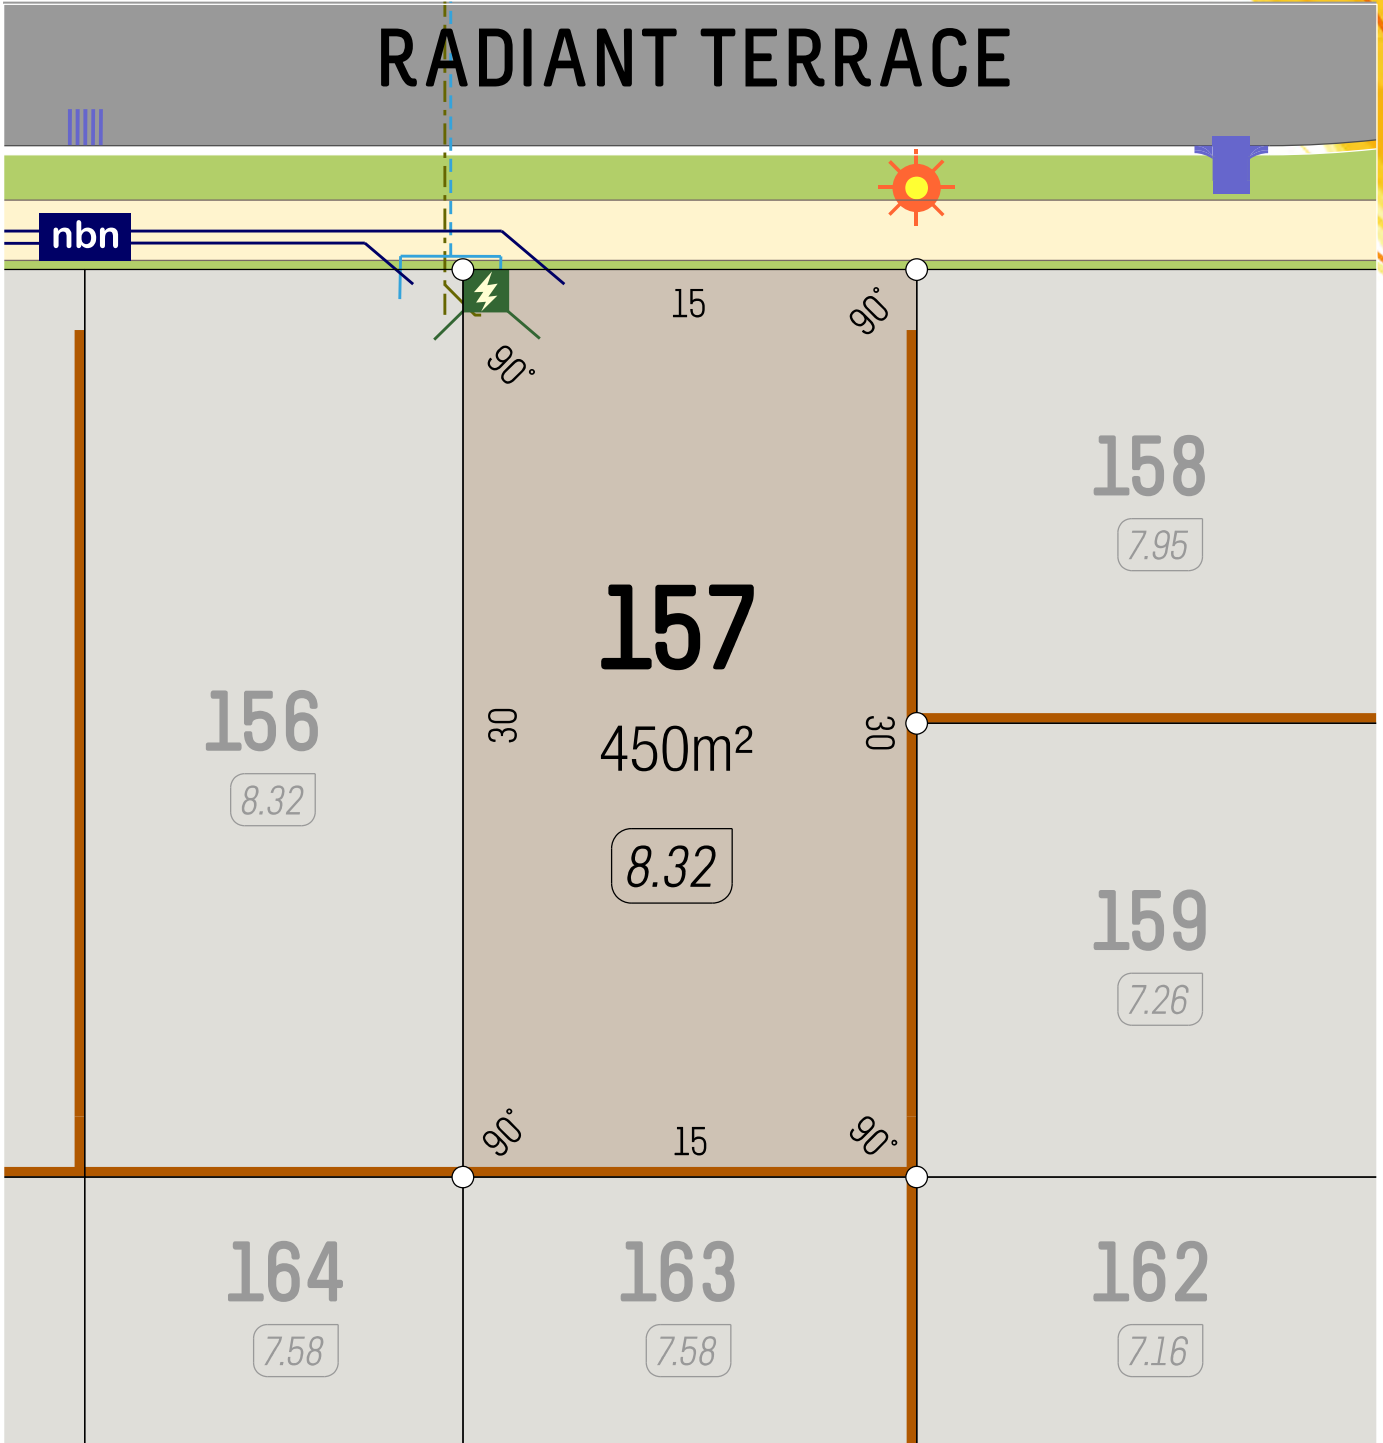


SCALE 1:250  
0 5m

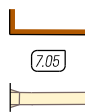


Retaining Wall  
 Lot Level  
 Footpath

Street Light  
 Drainage  
 Power Dome

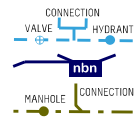
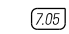



Water Service  
 NBN Pit  
 Sewer Service



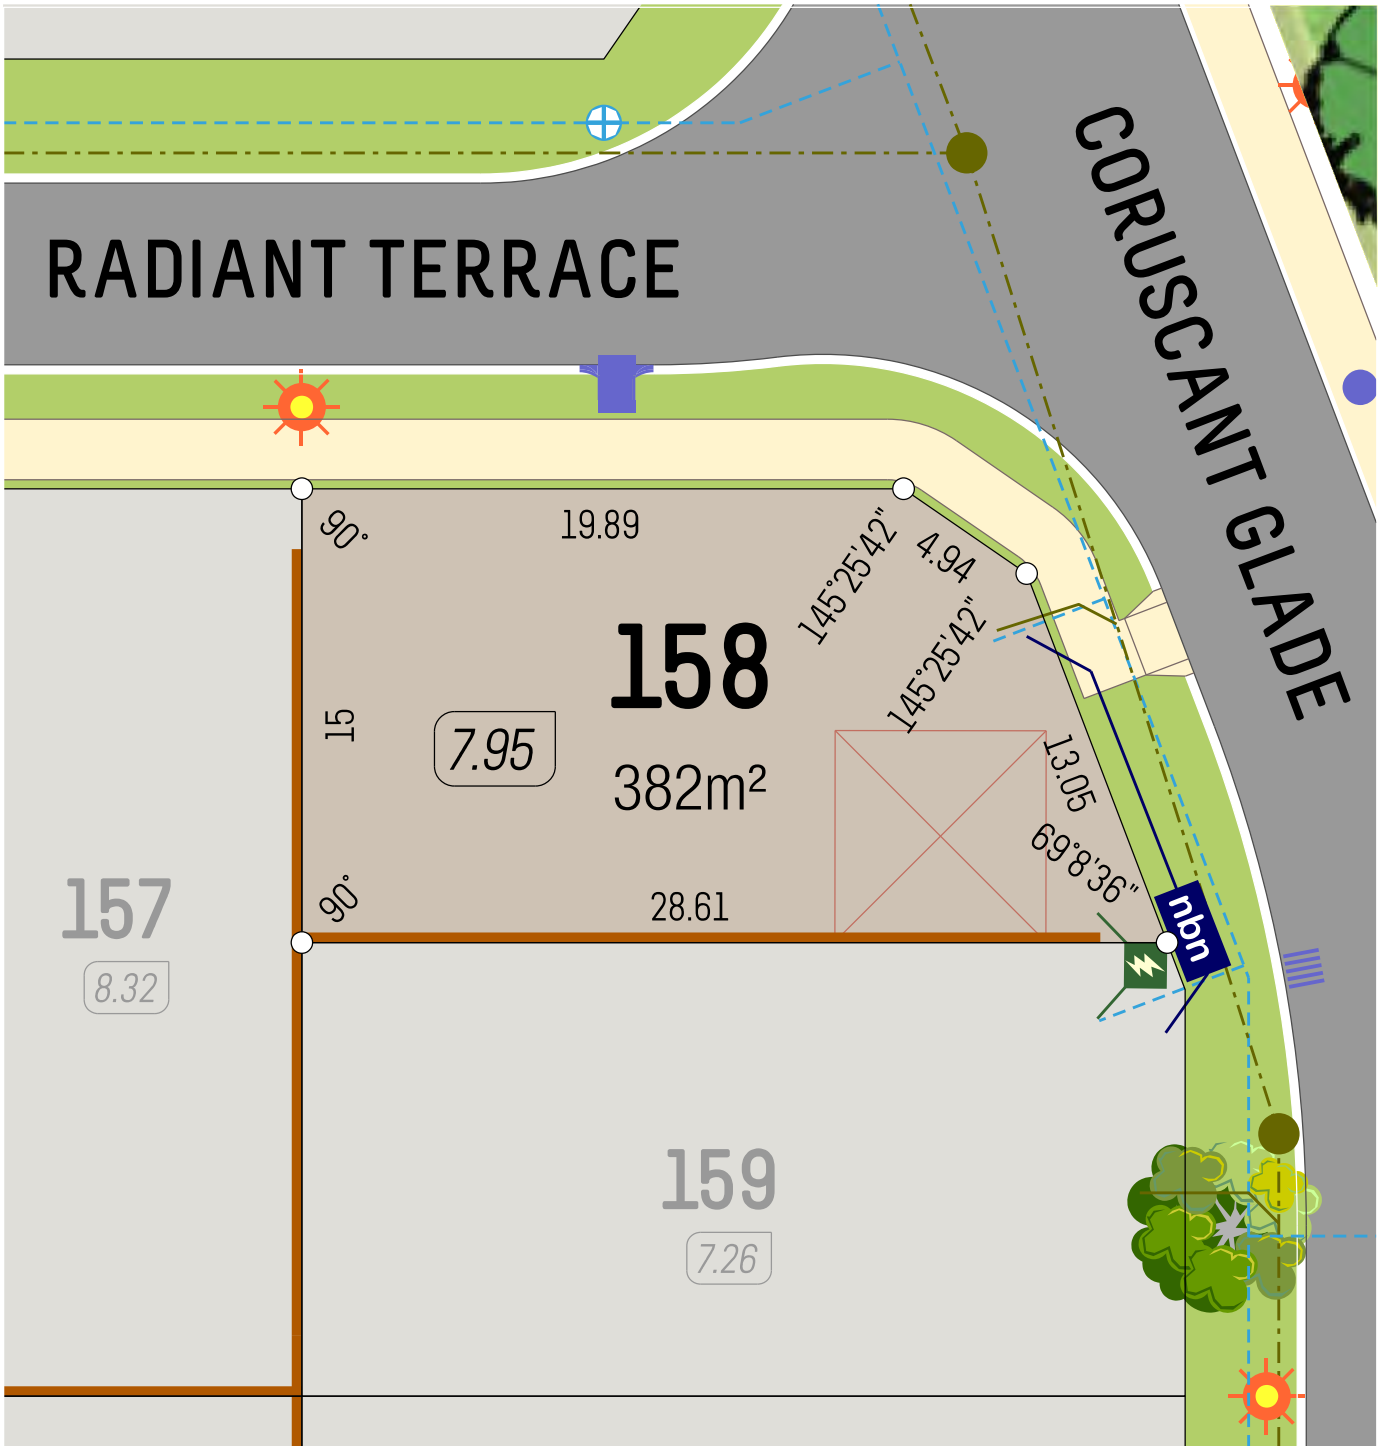


SCALE 1:250  
0 5m

-  Retaining Wall
-  Lot Level
-  Footpath


-  Street Light
-  Drainage
-  Power Dome

-  Water Service
-  NBN Pit
-  Sewer Service

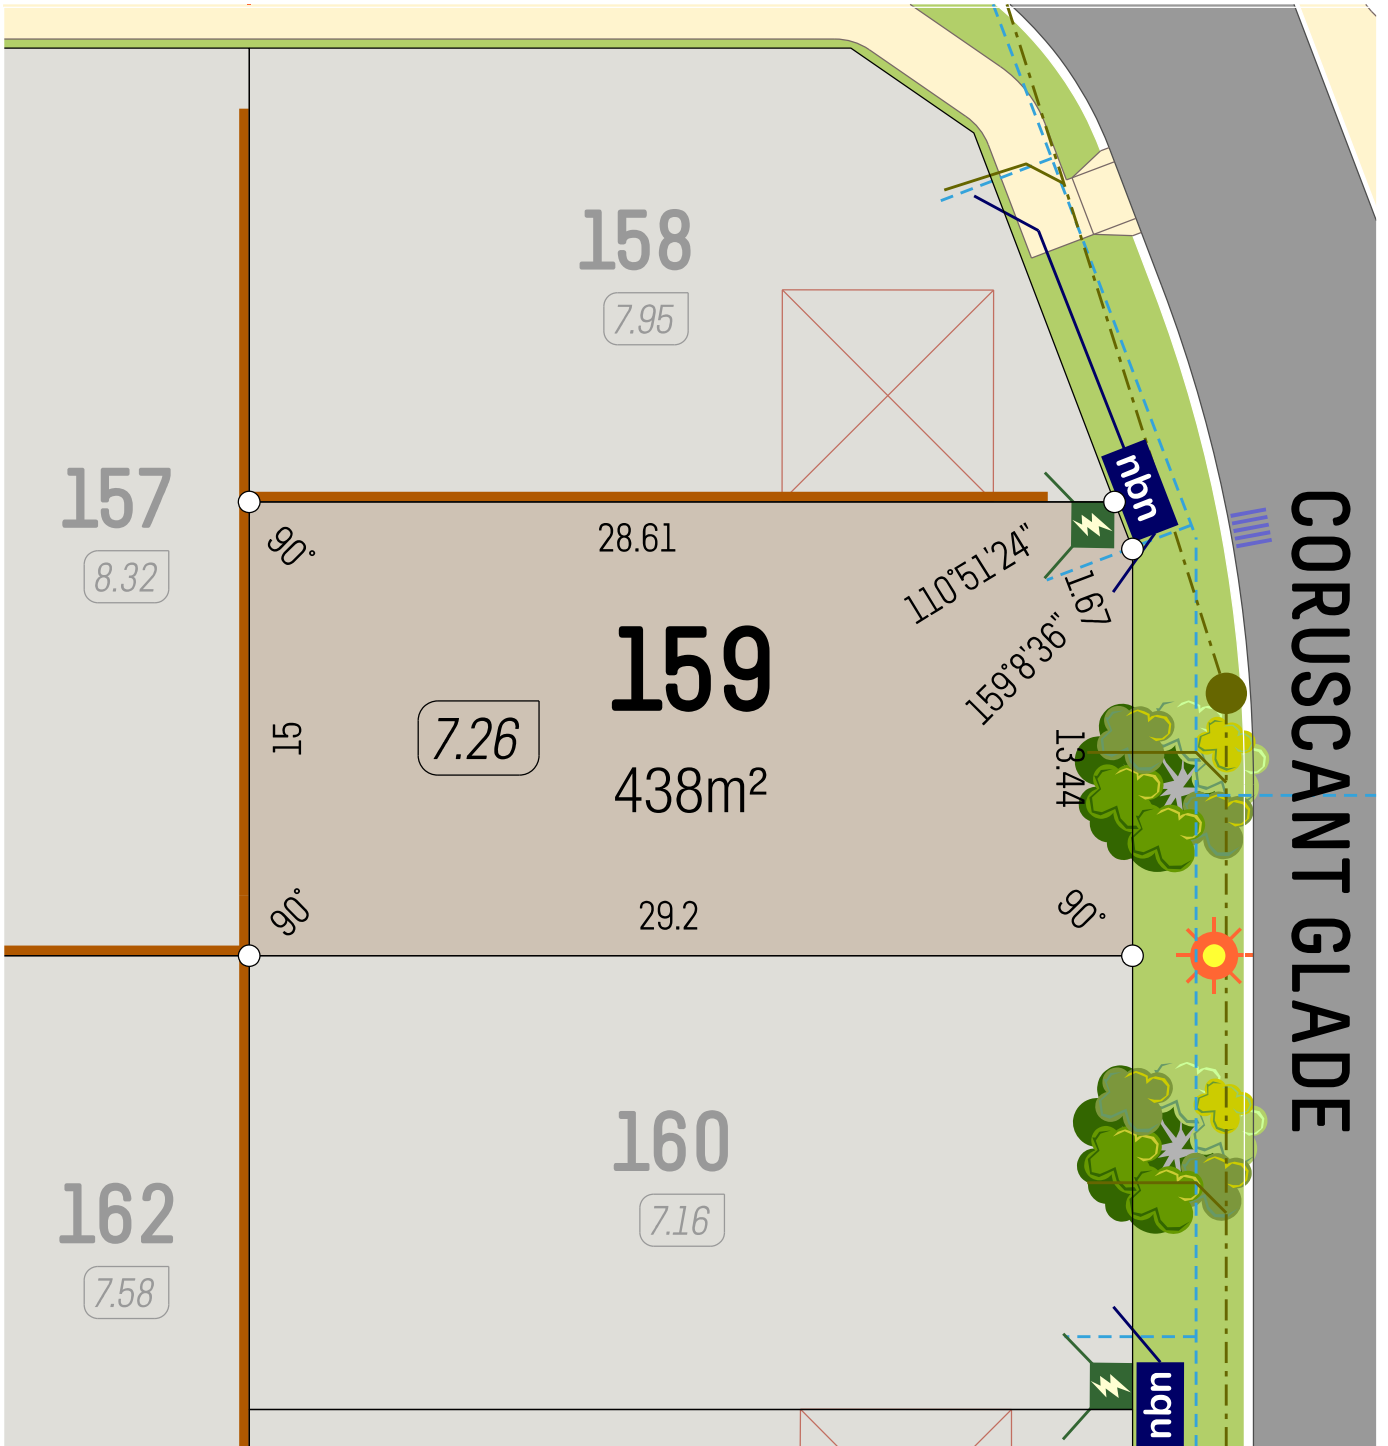


SCALE 1:250

- |  |                |  |              |  |               |
|--|----------------|--|--------------|--|---------------|
|  | Retaining Wall |  | Street Light |  | Water Service |
|  | Lot Level      |  | Drainage     |  | NBN Pit       |
|  | Footpath       |  | Power Dome   |  | Sewer Service |

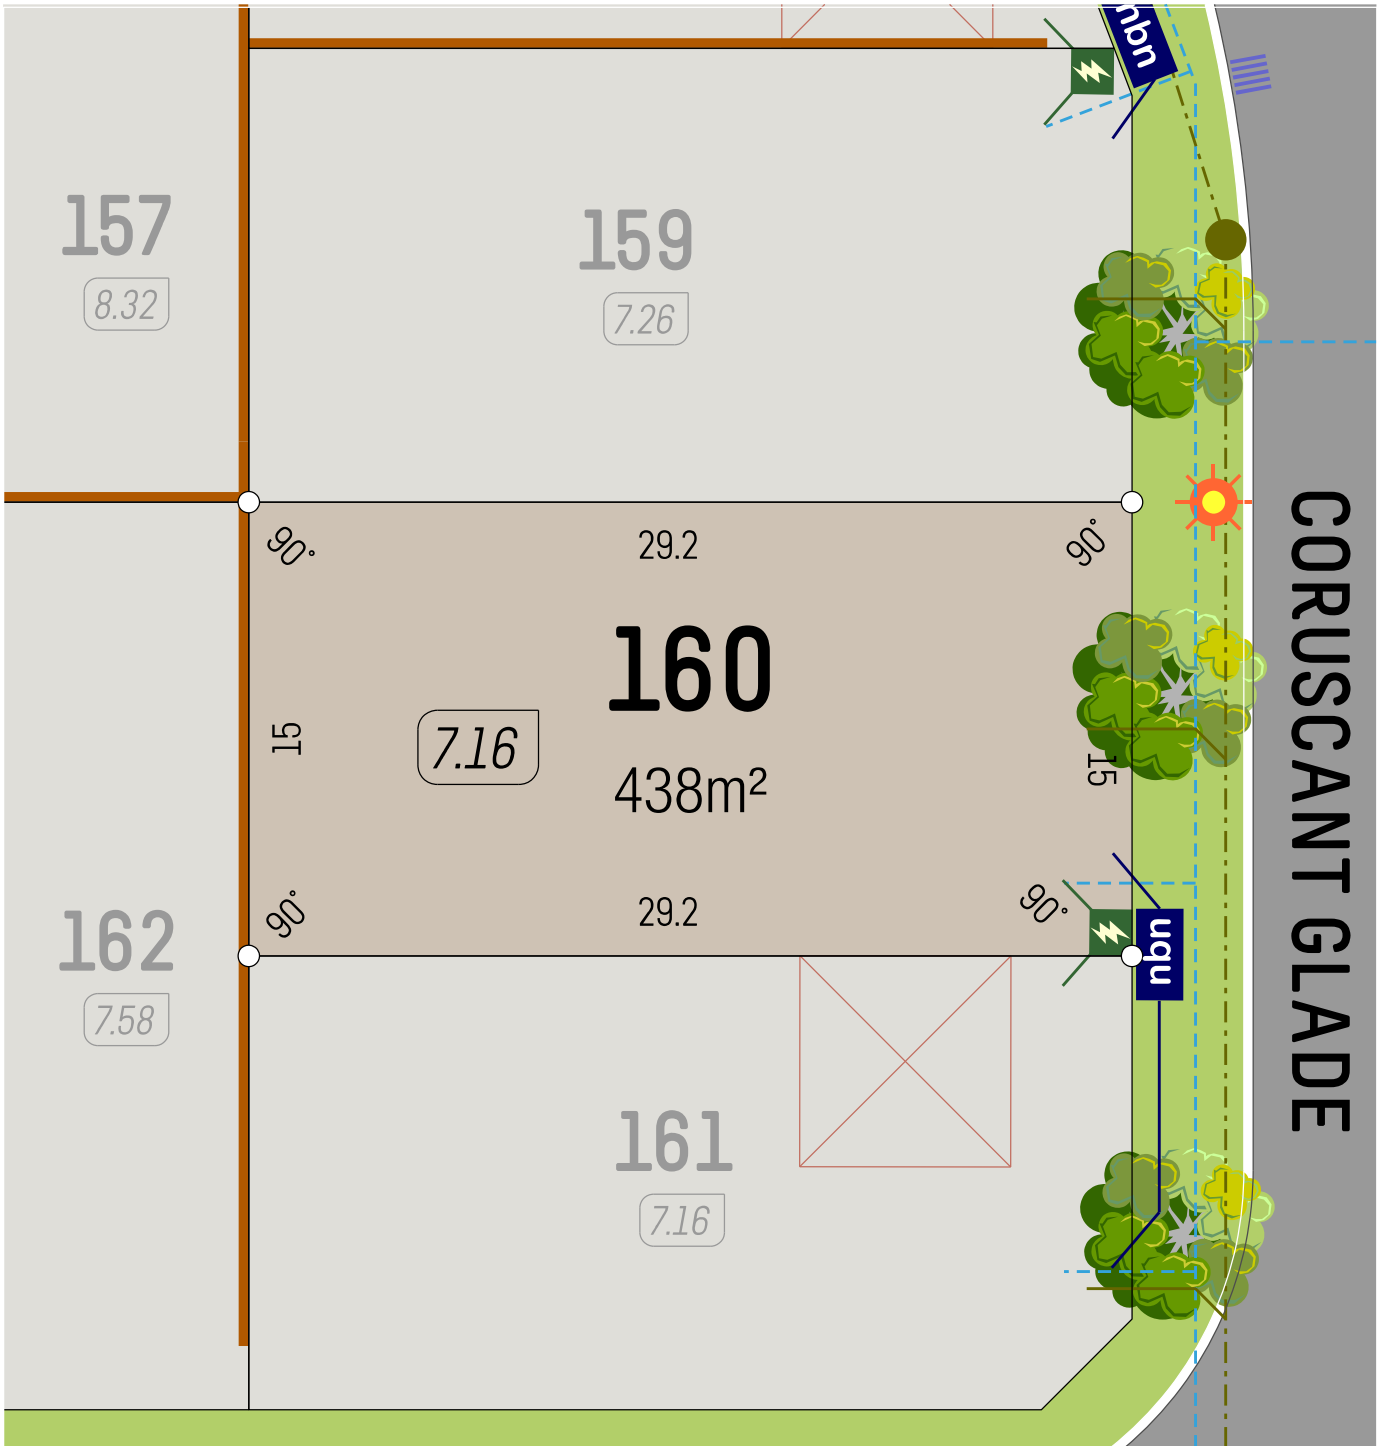

SCALE 1:250


- |  |  |   |
|--|--|---|
|  Retaining Wall |  Street Light |  Water Service |
|  Lot Level      |  Drainage     |  NBN Pit       |
|  Footpath       |  Power Dome   |  Sewer Service |

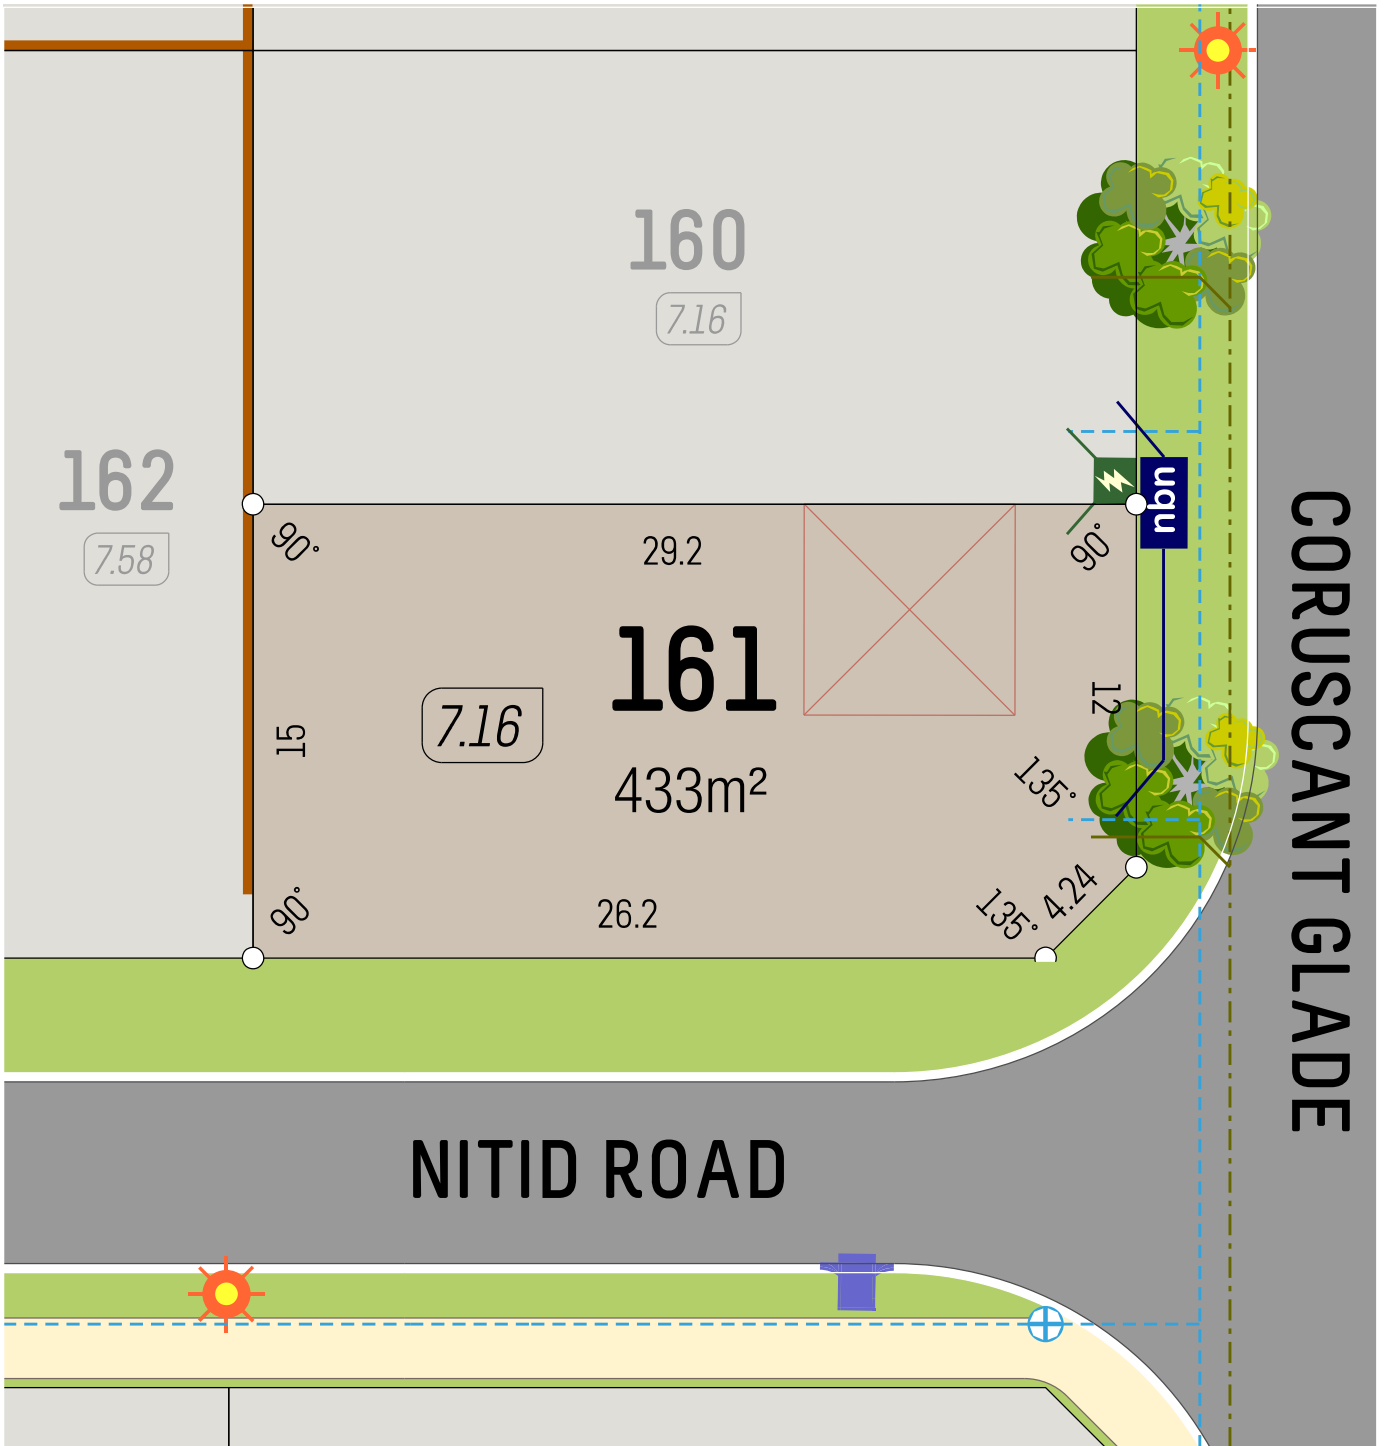

SCALE 1:250

- |  |                |  |              |  |               |
|--|----------------|--|--------------|--|---------------|
|  | Retaining Wall |  | Street Light |  | Water Service |
|  | Lot Level      |  | Drainage     |  | NBN Pit       |
|  | Footpath       |  | Power Dome   |  | Sewer Service |



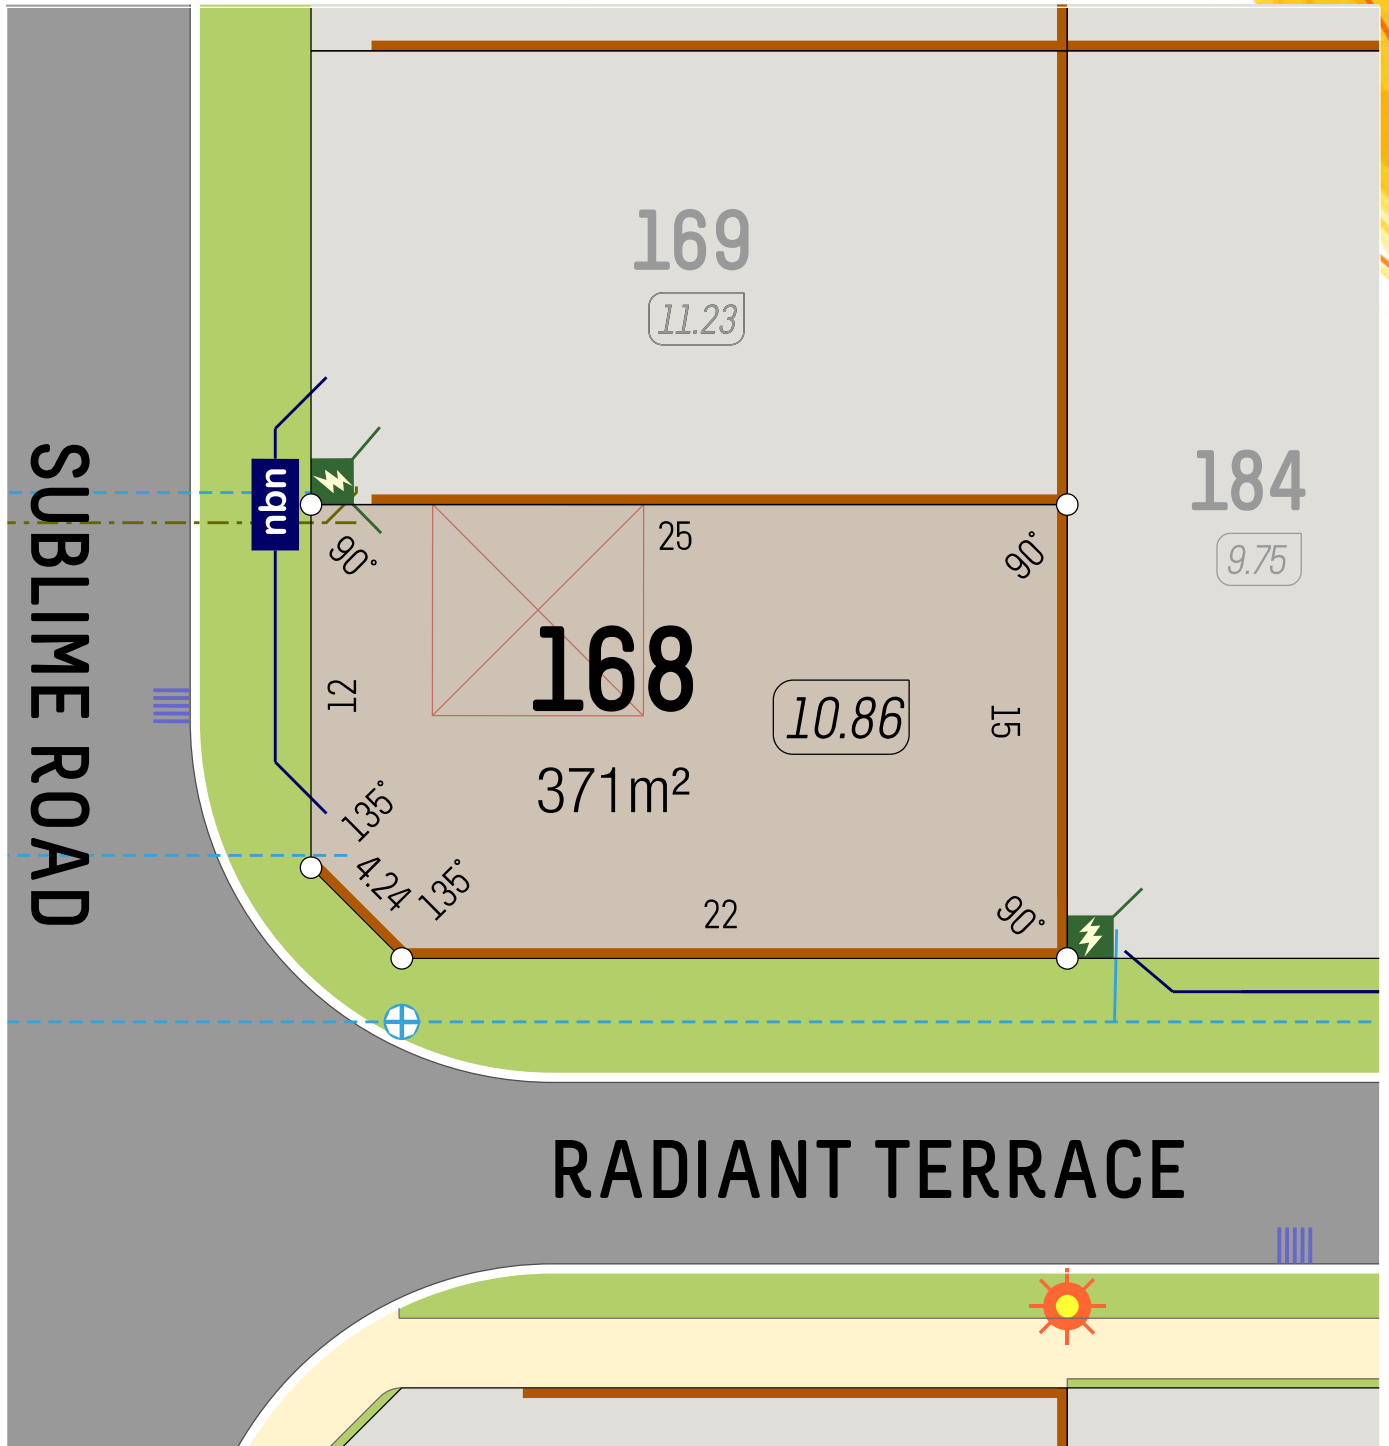

SCALE 1:250

- Retaining Wall
- Lot Level
- Footpath

- Street Light
- Drainage
- Power Dome


- Water Service
- NBN Pit
- Sewer Service





BRIGHTWOOD BALDIVIS

# LOT PLAN

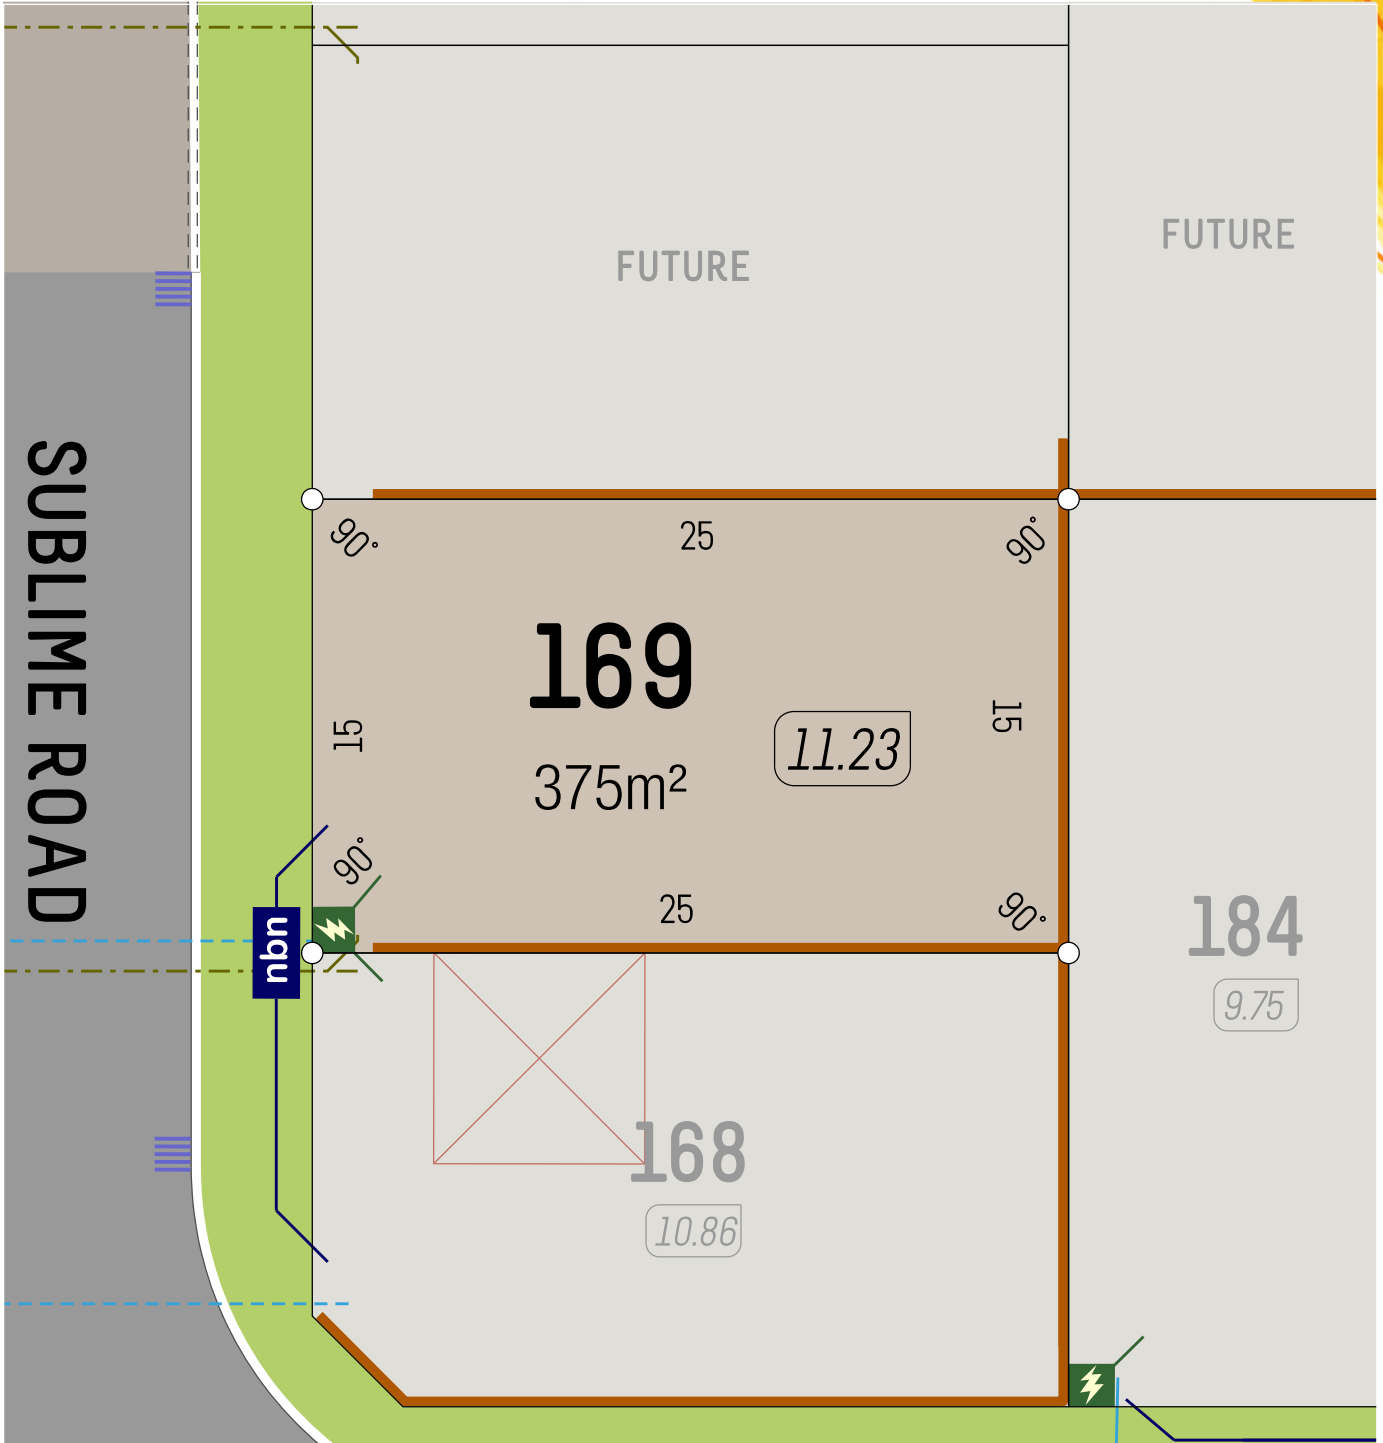

SCALE 1:250

- Retaining Wall
- Lot Level
- Footpath

- Street Light
- Drainage
- Power Dome

- Water Service
- NBN Pit
- Sewer Service




6365 4620 | [info@parcelproperty.com.au](mailto:info@parcelproperty.com.au)  
[brightwoodbaldivis.com.au](http://brightwoodbaldivis.com.au)



DELIVERING PROPERTY

DISCLAIMER: Whilst every care has been taken with the preparation of these particulars, which are believed to be correct, they are in no way warranted by the selling agent or its clients in whole or in part and should not be construed as forming part of any contract. The particulars of this plan are supplied for identification purposes only and shall not be taken as a representation in any aspect on the part of the vendor or its agents. Authorities should be consulted when services are contained within lot boundaries as building restrictions may apply. All retaining walls, services and associated easements are shown exaggerated for legibility. Trees are indicative only. Any intending purchasers are advised to make necessary enquiries to satisfy themselves on all matters in this respect. Developer: Parcel Property Pty Ltd (ABN: 52 147 746 003) and Parcel Realty Pty Ltd (ABN 66 153 825 542). Licence number: 64283.

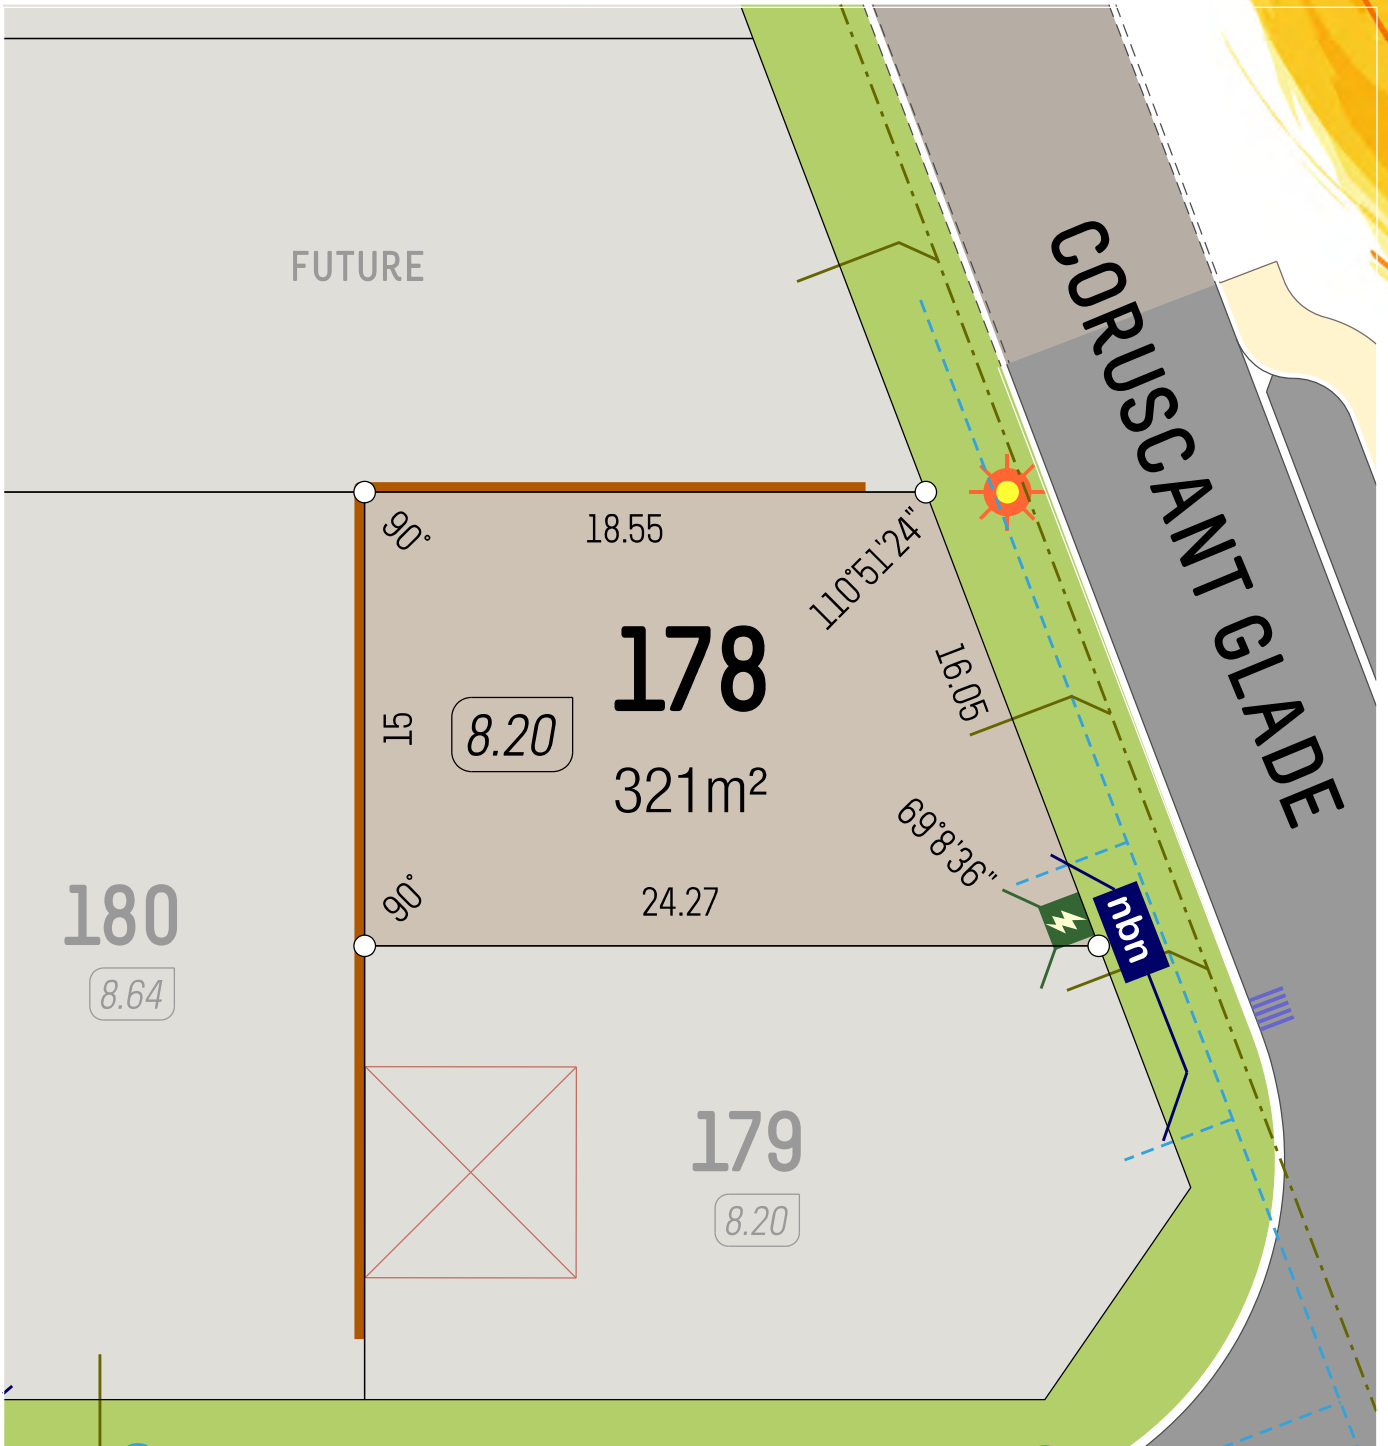


SCALE 1:250

- Retaining Wall
- Lot Level (8.20)
- Footpath

- Street Light
- Drainage
- Power Dome

- Water Service
- NBN Pit
- Sewer Service

veris

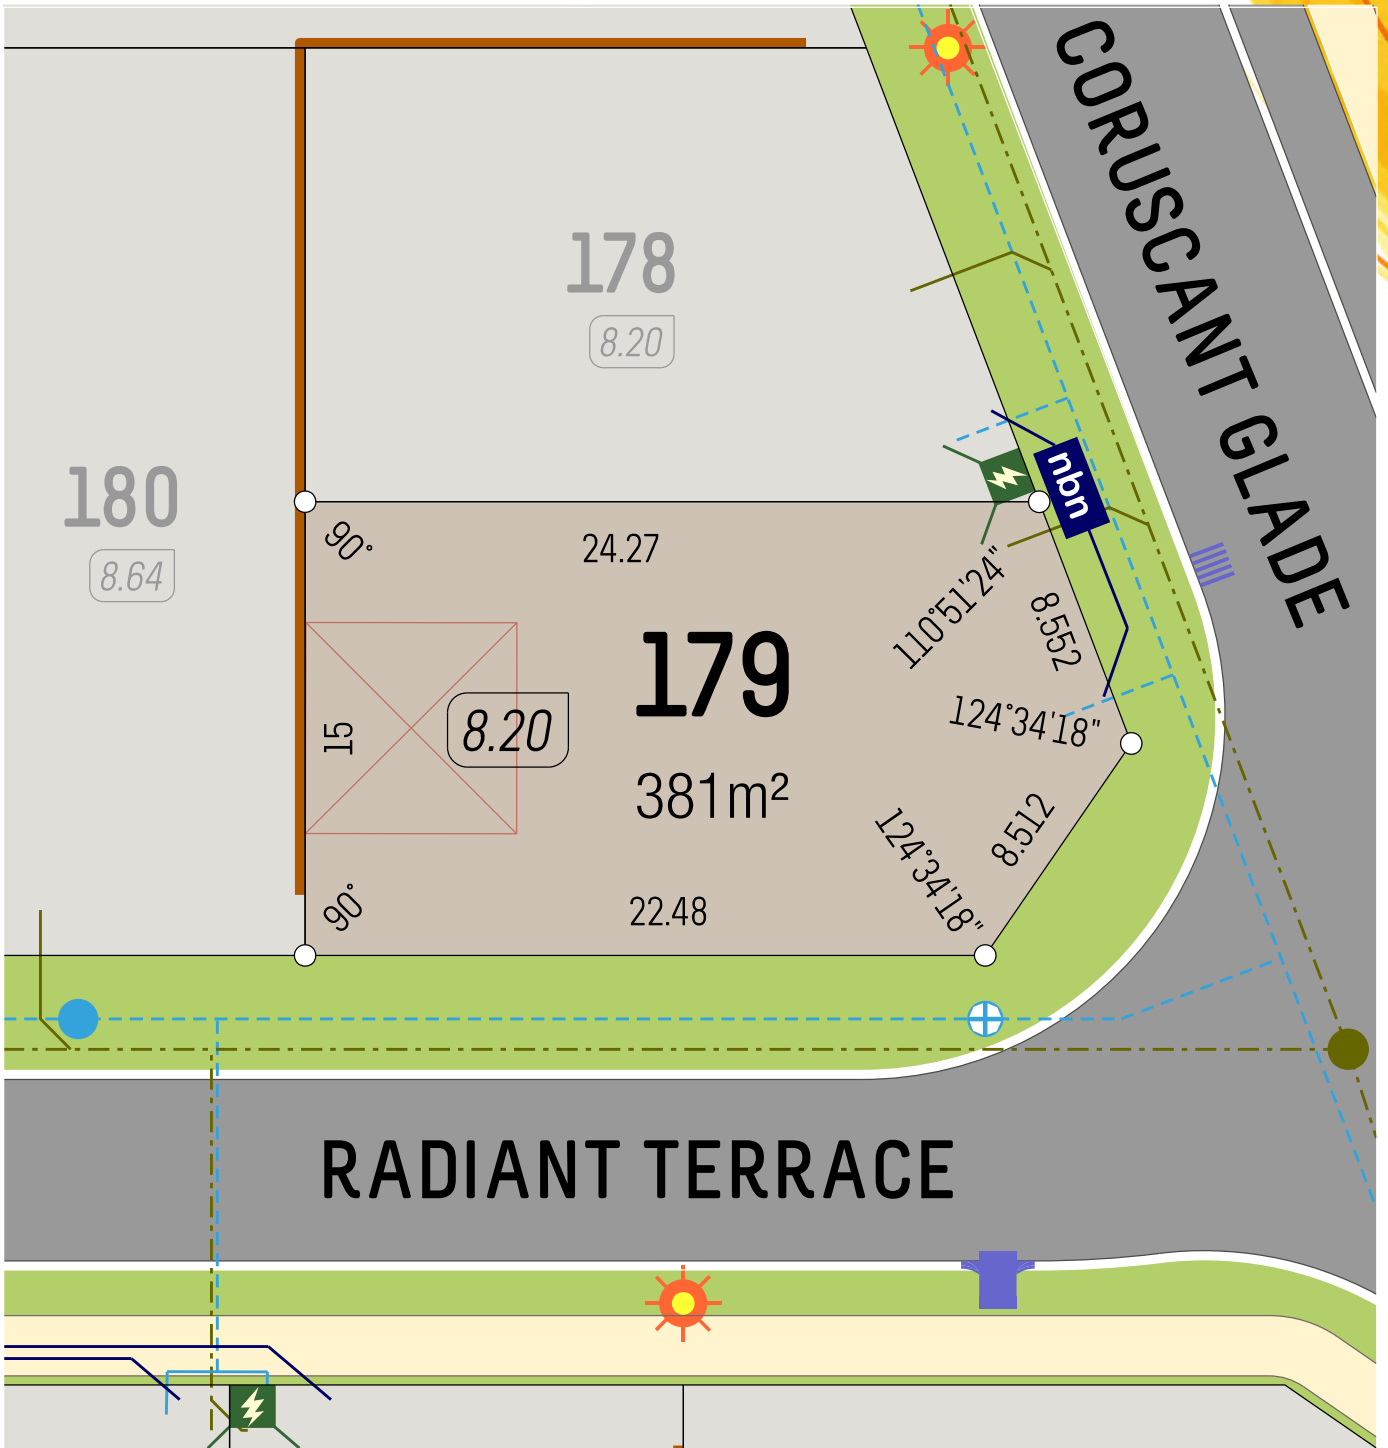


SCALE 1:250

- Retaining Wall
- Lot Level
- Footpath

- Street Light
- Drainage
- Power Dome

- Water Service
- NBN Pit
- Sewer Service

veris

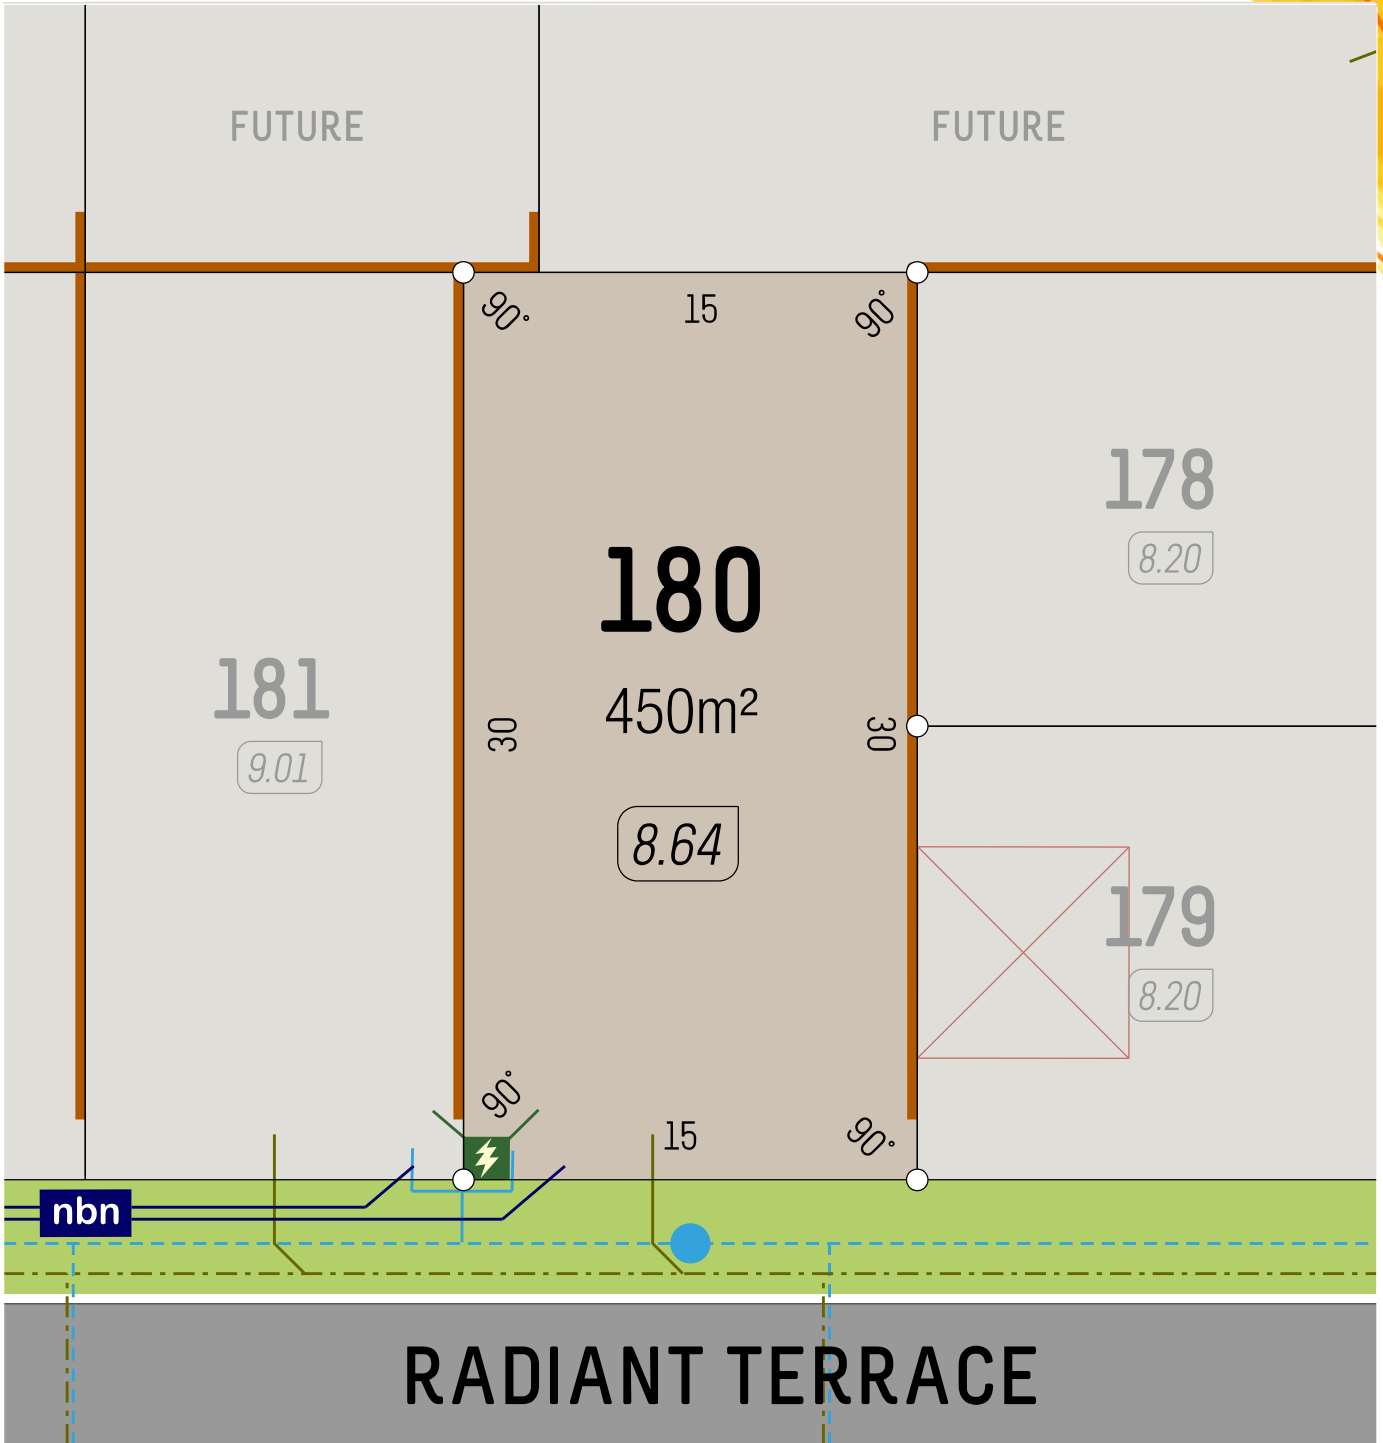


SCALE 1:250

- Retaining Wall
- Lot Level (7.05)
- Footpath

- Street Light
- Drainage
- Power Dome

- Water Service (VALVE, CONNECTION, HYDRANT)
- NBN Pit (nbn)
- Sewer Service (MANHOLE, CONNECTION)

veris

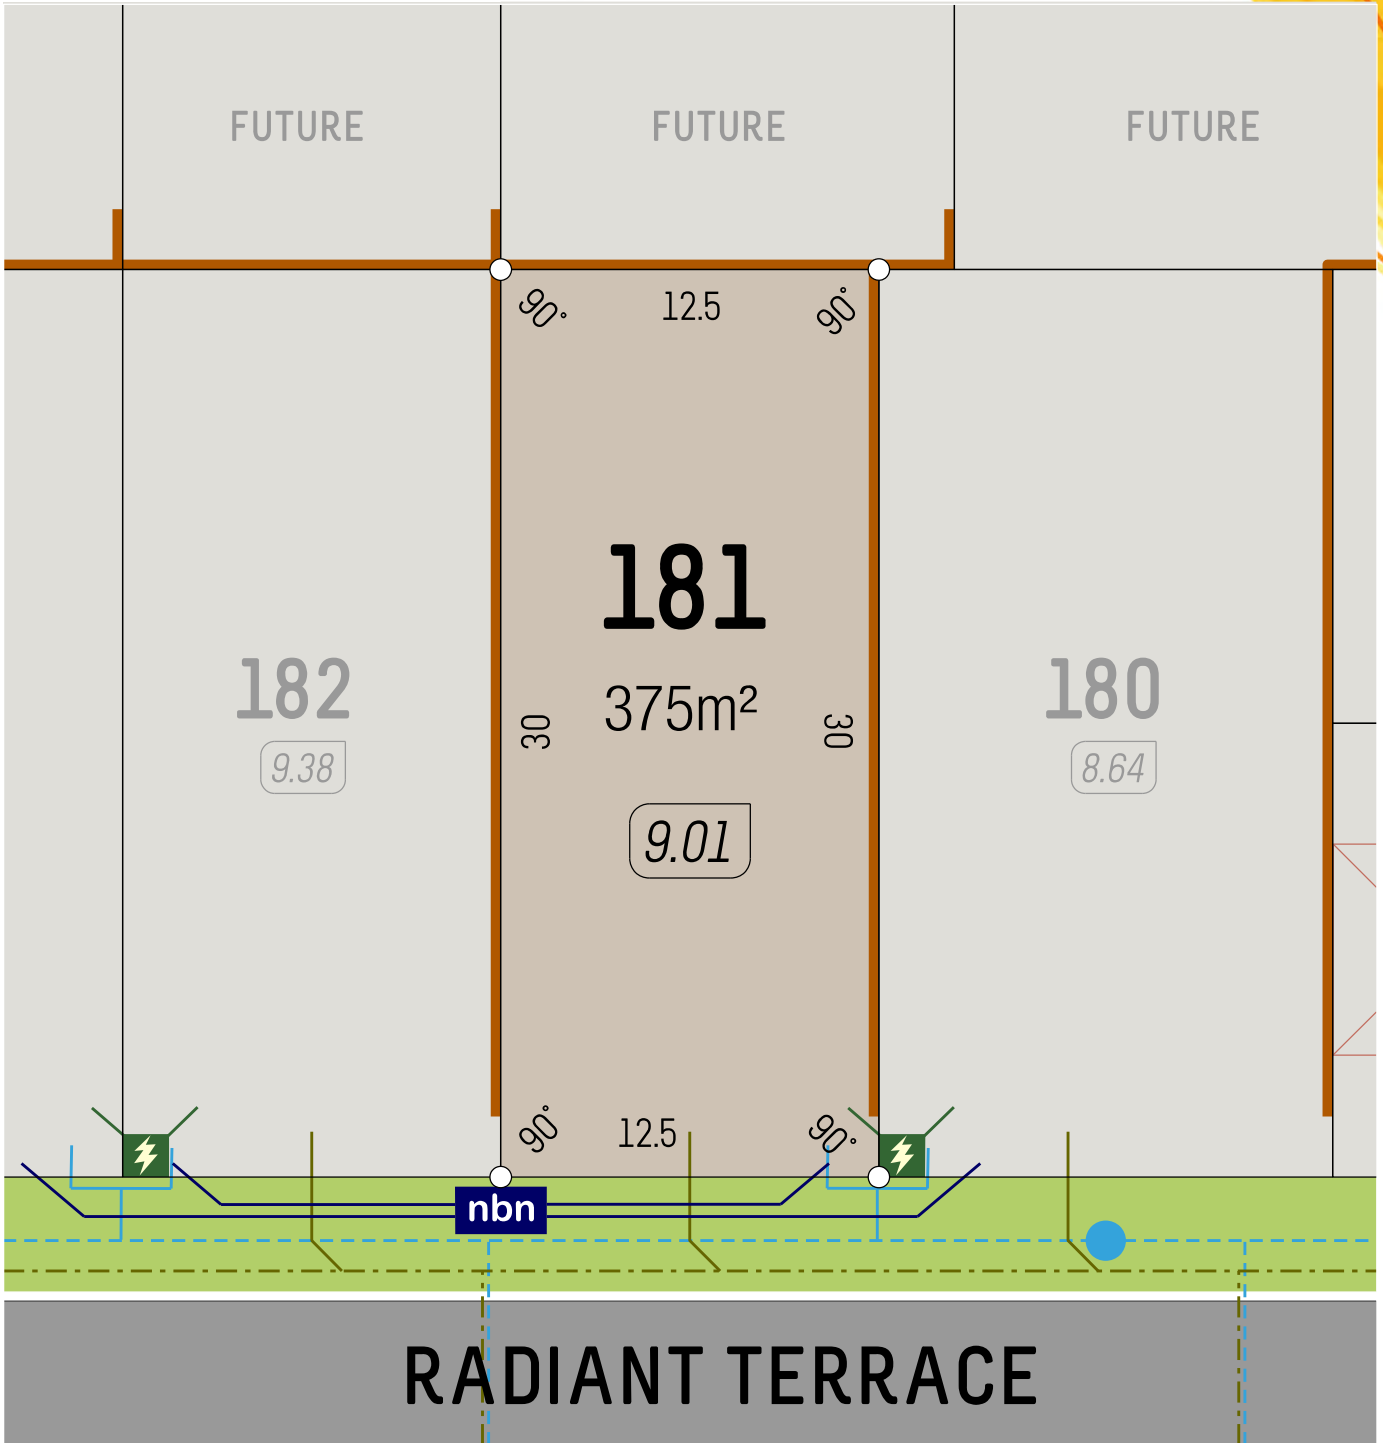


SCALE 1:250

- Retaining Wall
- Lot Level
- Footpath

- Street Light
- Drainage
- Power Dome

- Water Service
- NBN Pit
- Sewer Service



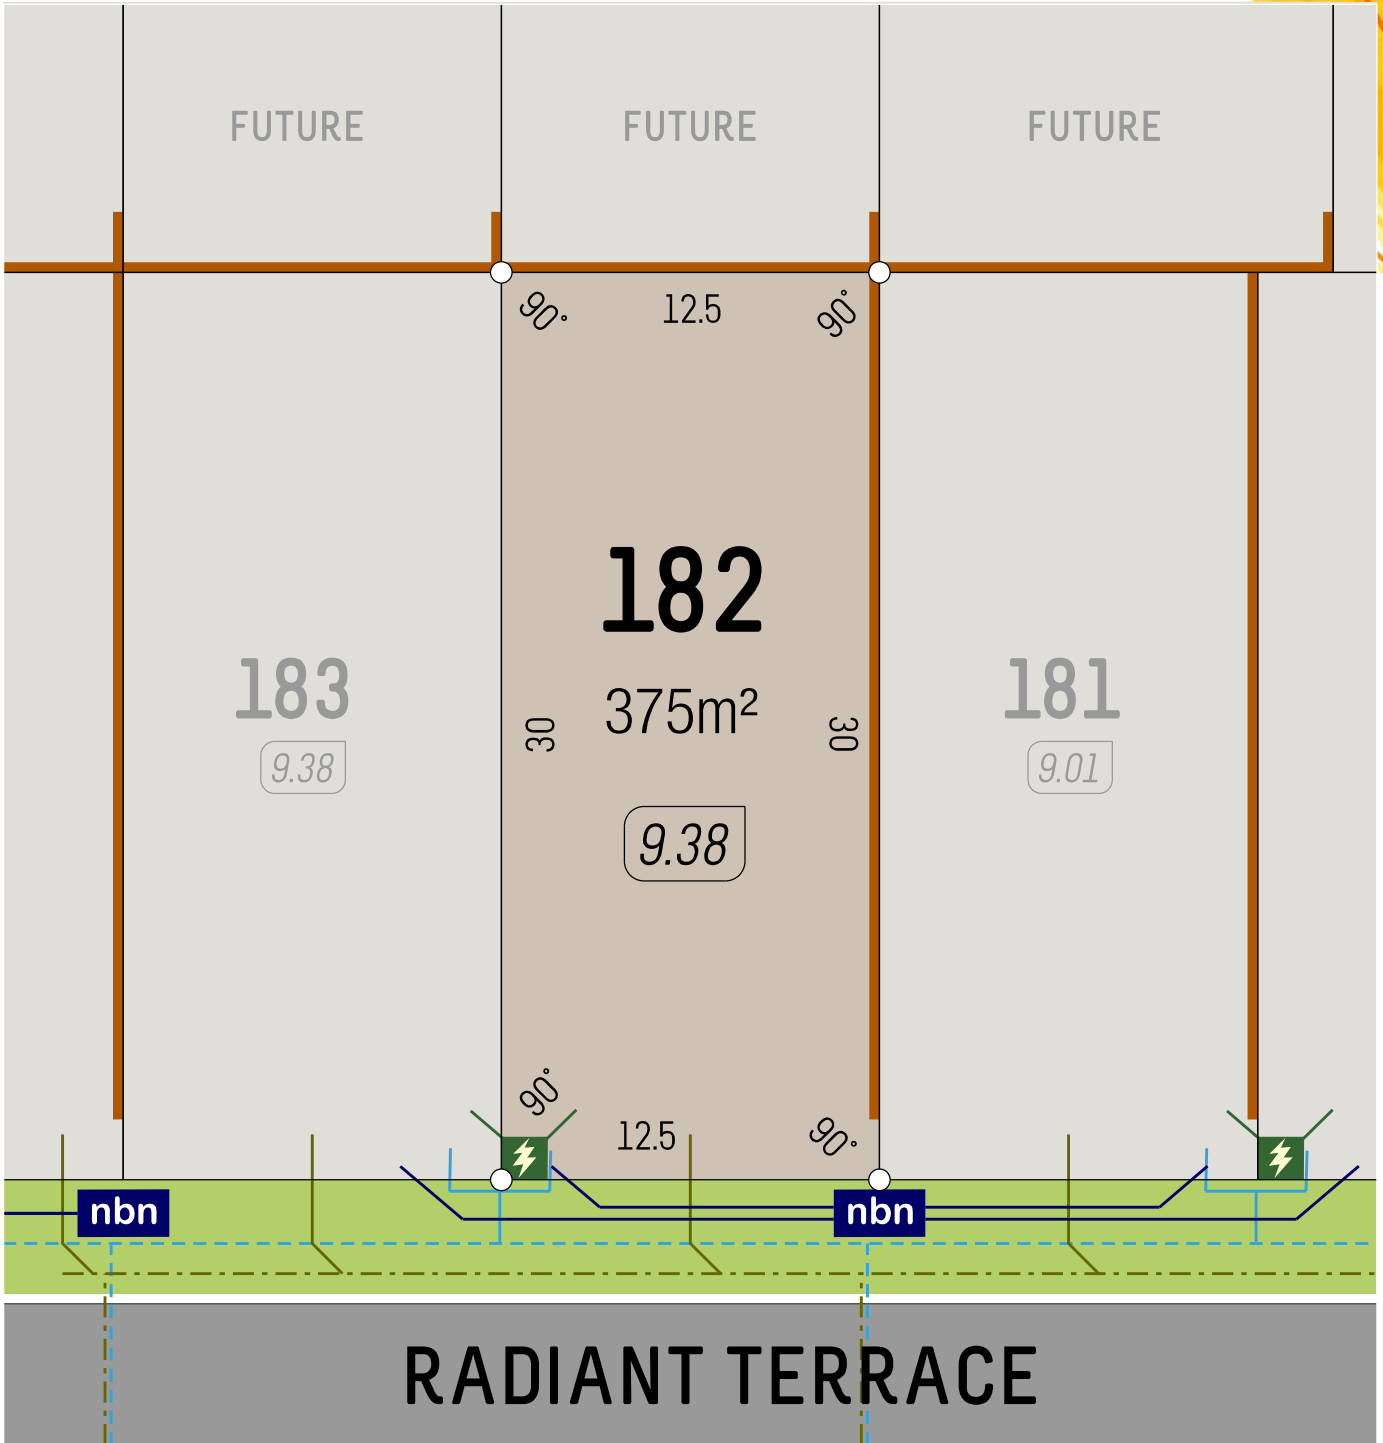

SCALE 1:250

- Retaining Wall
- Lot Level
- Footpath

- Street Light
- Drainage
- Power Dome


- Water Service
- NBN Pit
- Sewer Service

veris



BRIGHTWOOD BALDIVIS

# LOT PLAN

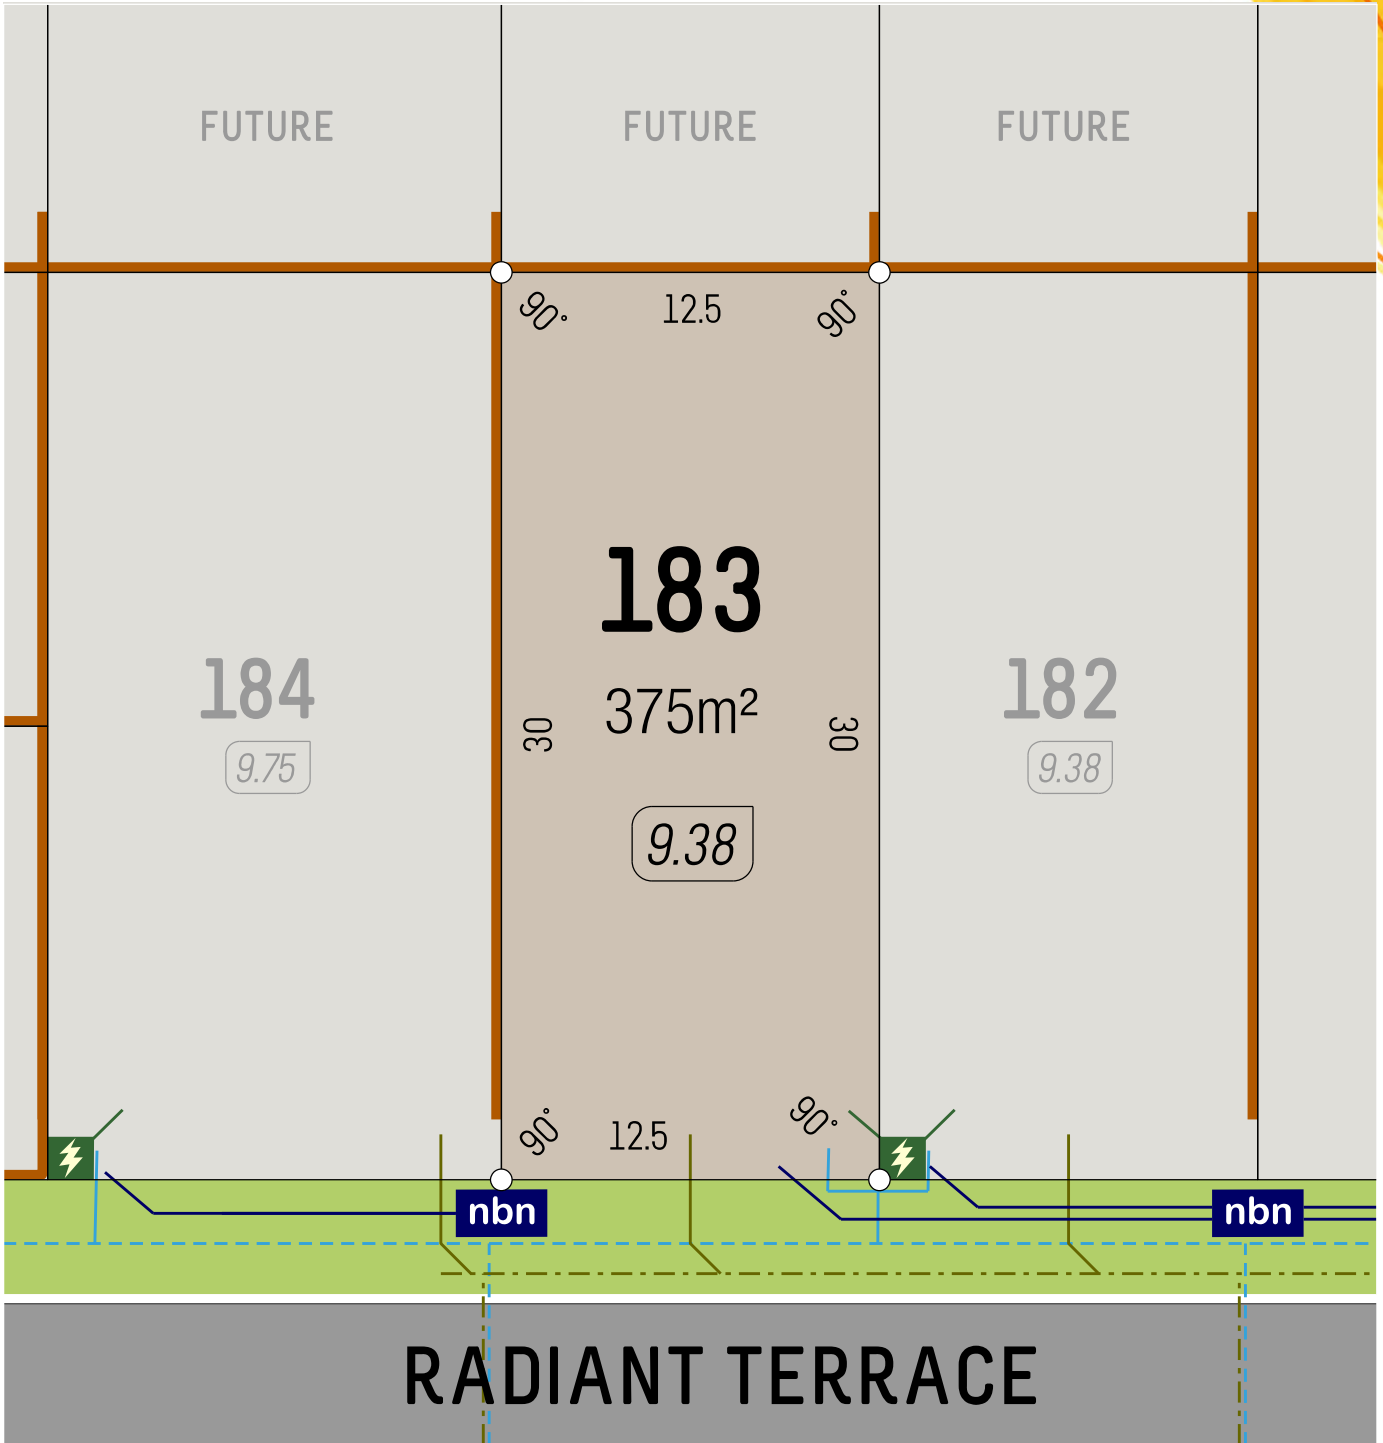

SCALE 1:250

- Retaining Wall
- Lot Level
- Footpath

- Street Light
- Drainage
- Power Dome

- Water Service
- NBN Pit
- Sewer Service



6365 4620 | info@parcelproperty.com.au  
brightwoodbaldivis.com.au



DELIVERING PROPERTY


DISCLAIMER: Whilst every care has been taken with the preparation of these particulars, which are believed to be correct, they are in no way warranted by the selling agent or its clients in whole or in part and should not be construed as forming part of any contract. The particulars of this plan are supplied for identification purposes only and shall not be taken as a representation in any aspect on the part of the vendor or its agents. Authorities should be consulted when services are contained within lot boundaries as building restrictions may apply. All retaining walls, services and associated easements are shown exaggerated for legibility. Trees are indicative only. Any intending purchasers are advised to make necessary enquiries to satisfy themselves on all matters in this respect. Developer: Parcel Property Pty Ltd (ABN: 52 147 746 003) and Parcel Realty Pty Ltd (ABN 66 153 825 542). Licence number: 64283.





BRIGHTWOOD BALDIVIS

# LOT PLAN

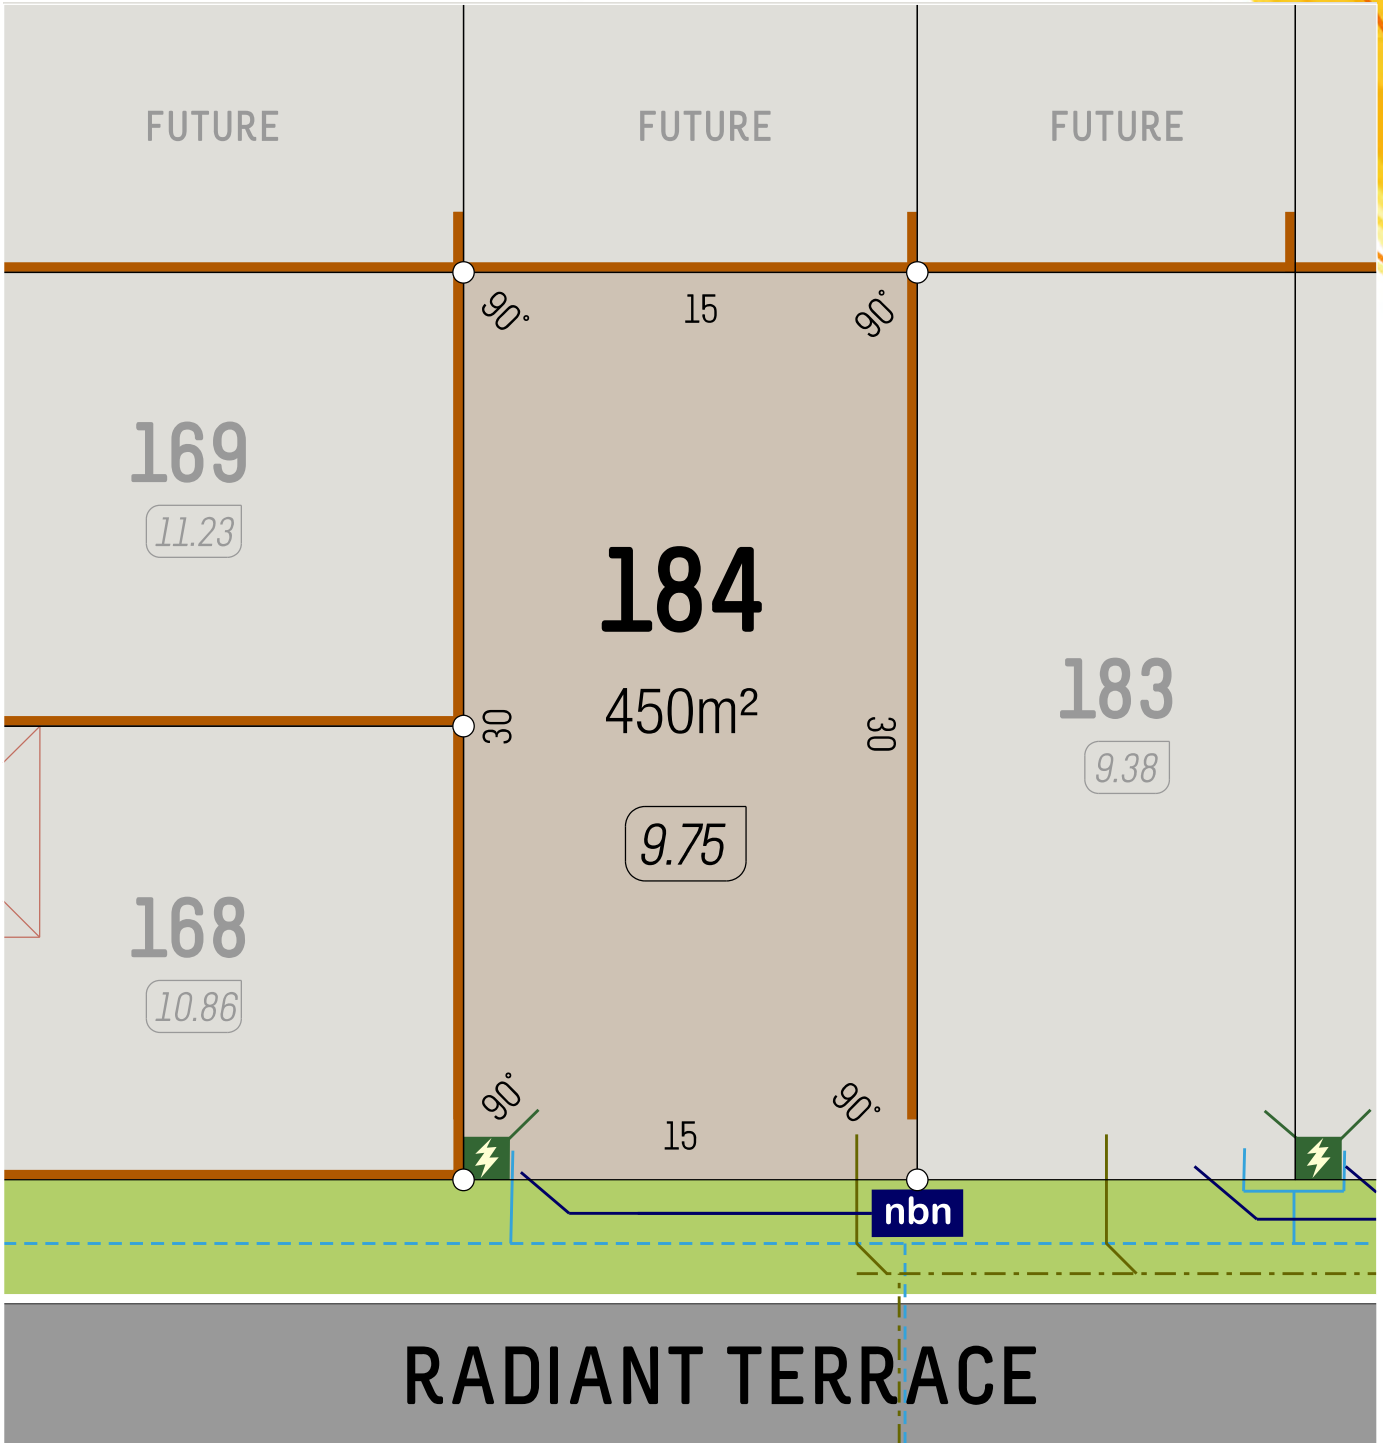

SCALE 1:250  
0 5m

- Retaining Wall
- Lot Level
- Footpath

- Street Light
- Drainage
- Power Dome

- Water Service
- NBN Pit
- Sewer Service


veris

6365 4620 | [info@parcelproperty.com.au](mailto:info@parcelproperty.com.au)  
[brightwoodbaldivis.com.au](http://brightwoodbaldivis.com.au)



DELIVERING PROPERTY

DISCLAIMER: Whilst every care has been taken with the preparation of these particulars, which are believed to be correct, they are in no way warranted by the selling agent or its clients in whole or in part and should not be construed as forming part of any contract. The particulars of this plan are supplied for identification purposes only and shall not be taken as a representation in any aspect on the part of the vendor or its agents. Authorities should be consulted when services are contained within lot boundaries as building restrictions may apply. All retaining walls, services and associated easements are shown exaggerated for legibility. Trees are indicative only. Any intending purchasers are advised to make necessary enquiries to satisfy themselves on all matters in this respect. Developer: Parcel Property Pty Ltd (ABN: 52 147 746 003) and Parcel Realty Pty Ltd (ABN 66 153 825 542). Licence number: 64283.

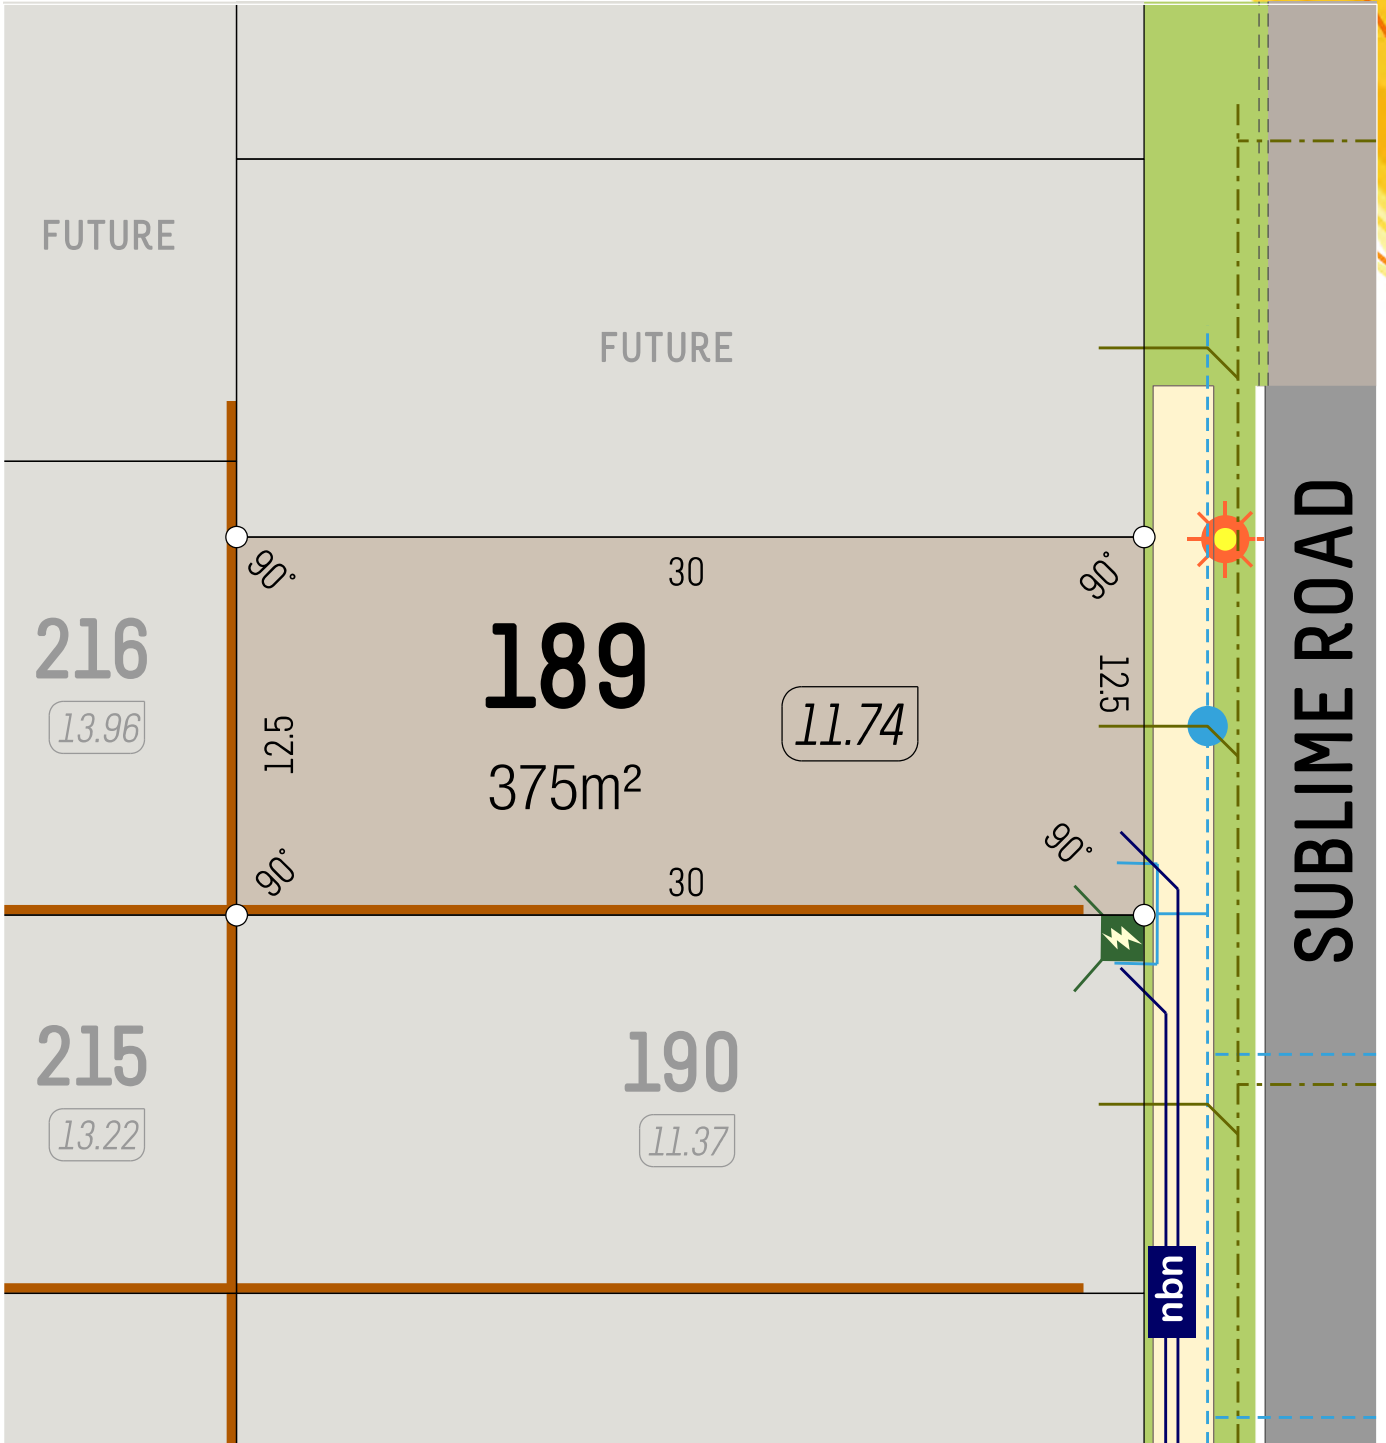

SCALE 1:250

- Retaining Wall
- Lot Level
- Footpath

- Street Light
- Drainage
- Power Dome


- Water Service
- NBN Pit
- Sewer Service





BRIGHTWOOD BALDIVIS

# LOT PLAN

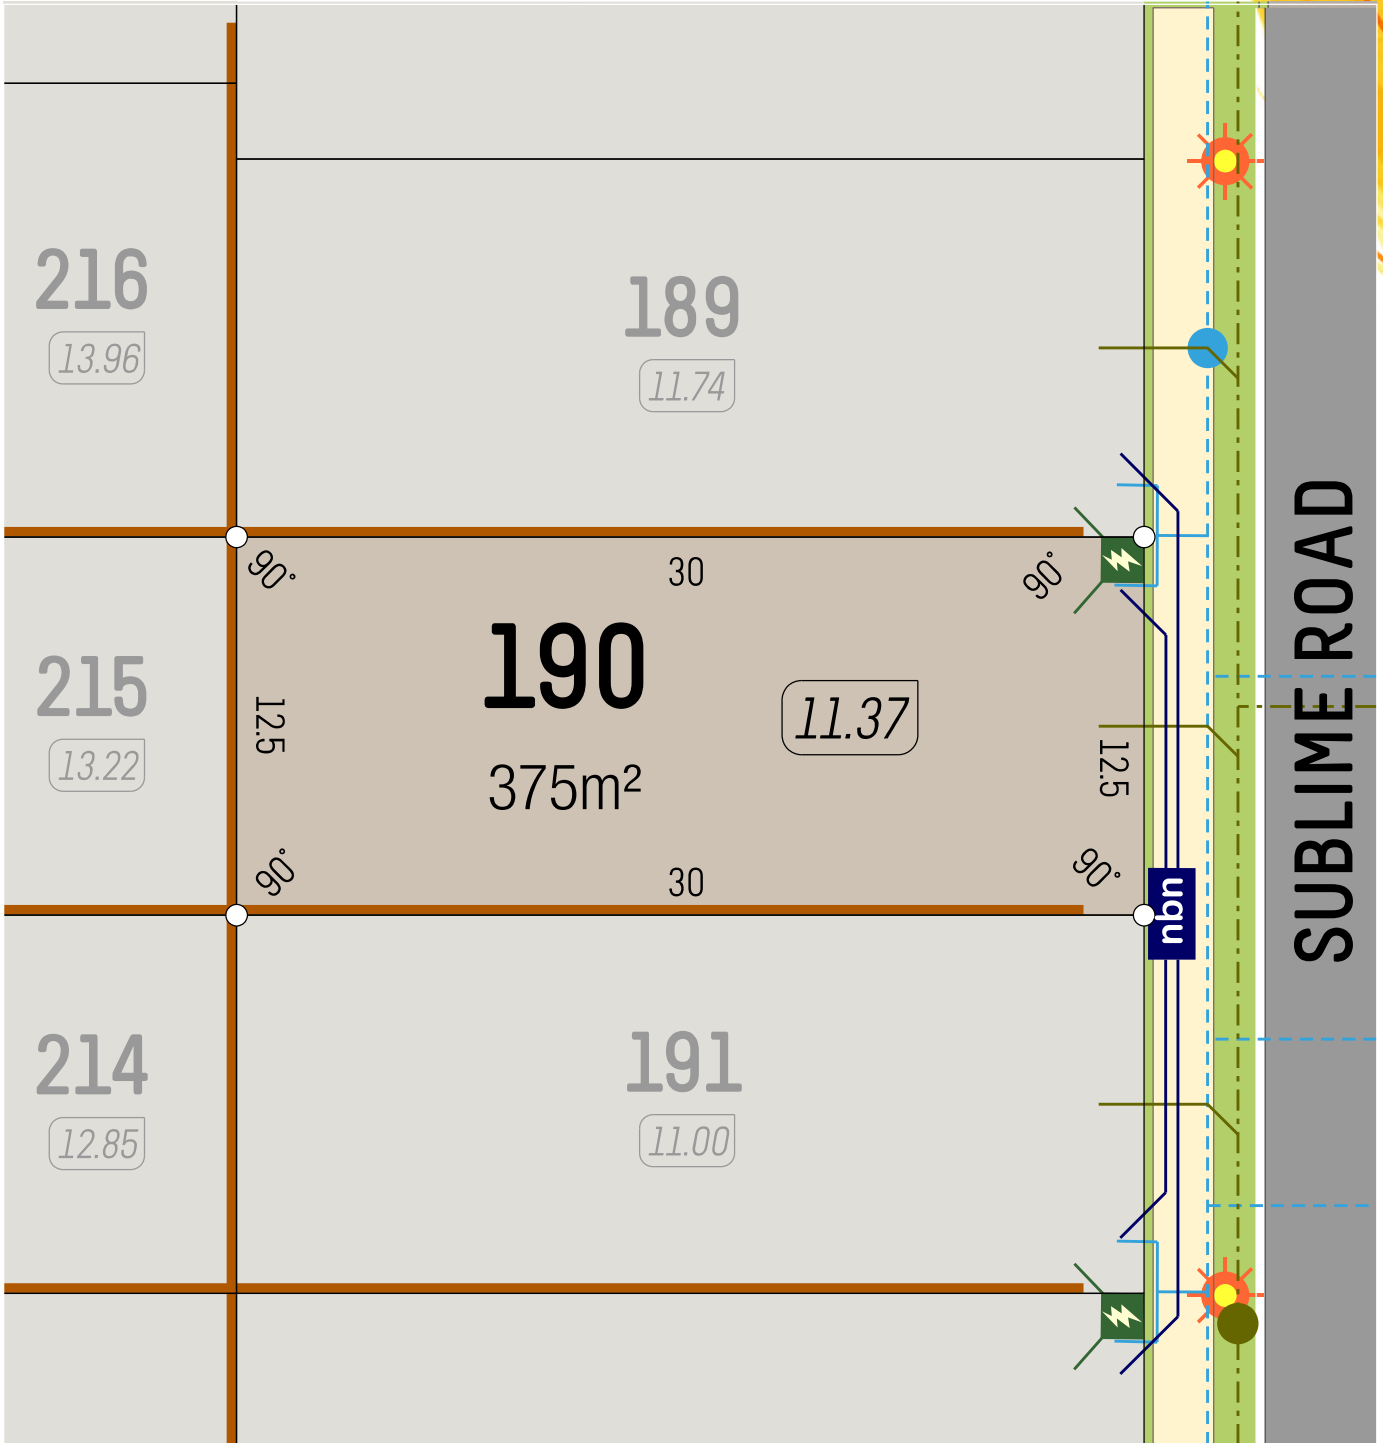

SCALE 1:250

- Retaining Wall
- Lot Level
- Footpath

- Street Light
- Drainage
- Power Dome

- Water Service
- NBN Pit
- Sewer Service


veris

6365 4620 | info@parcelproperty.com.au  
brightwoodbaldivis.com.au







DELIVERING PROPERTY

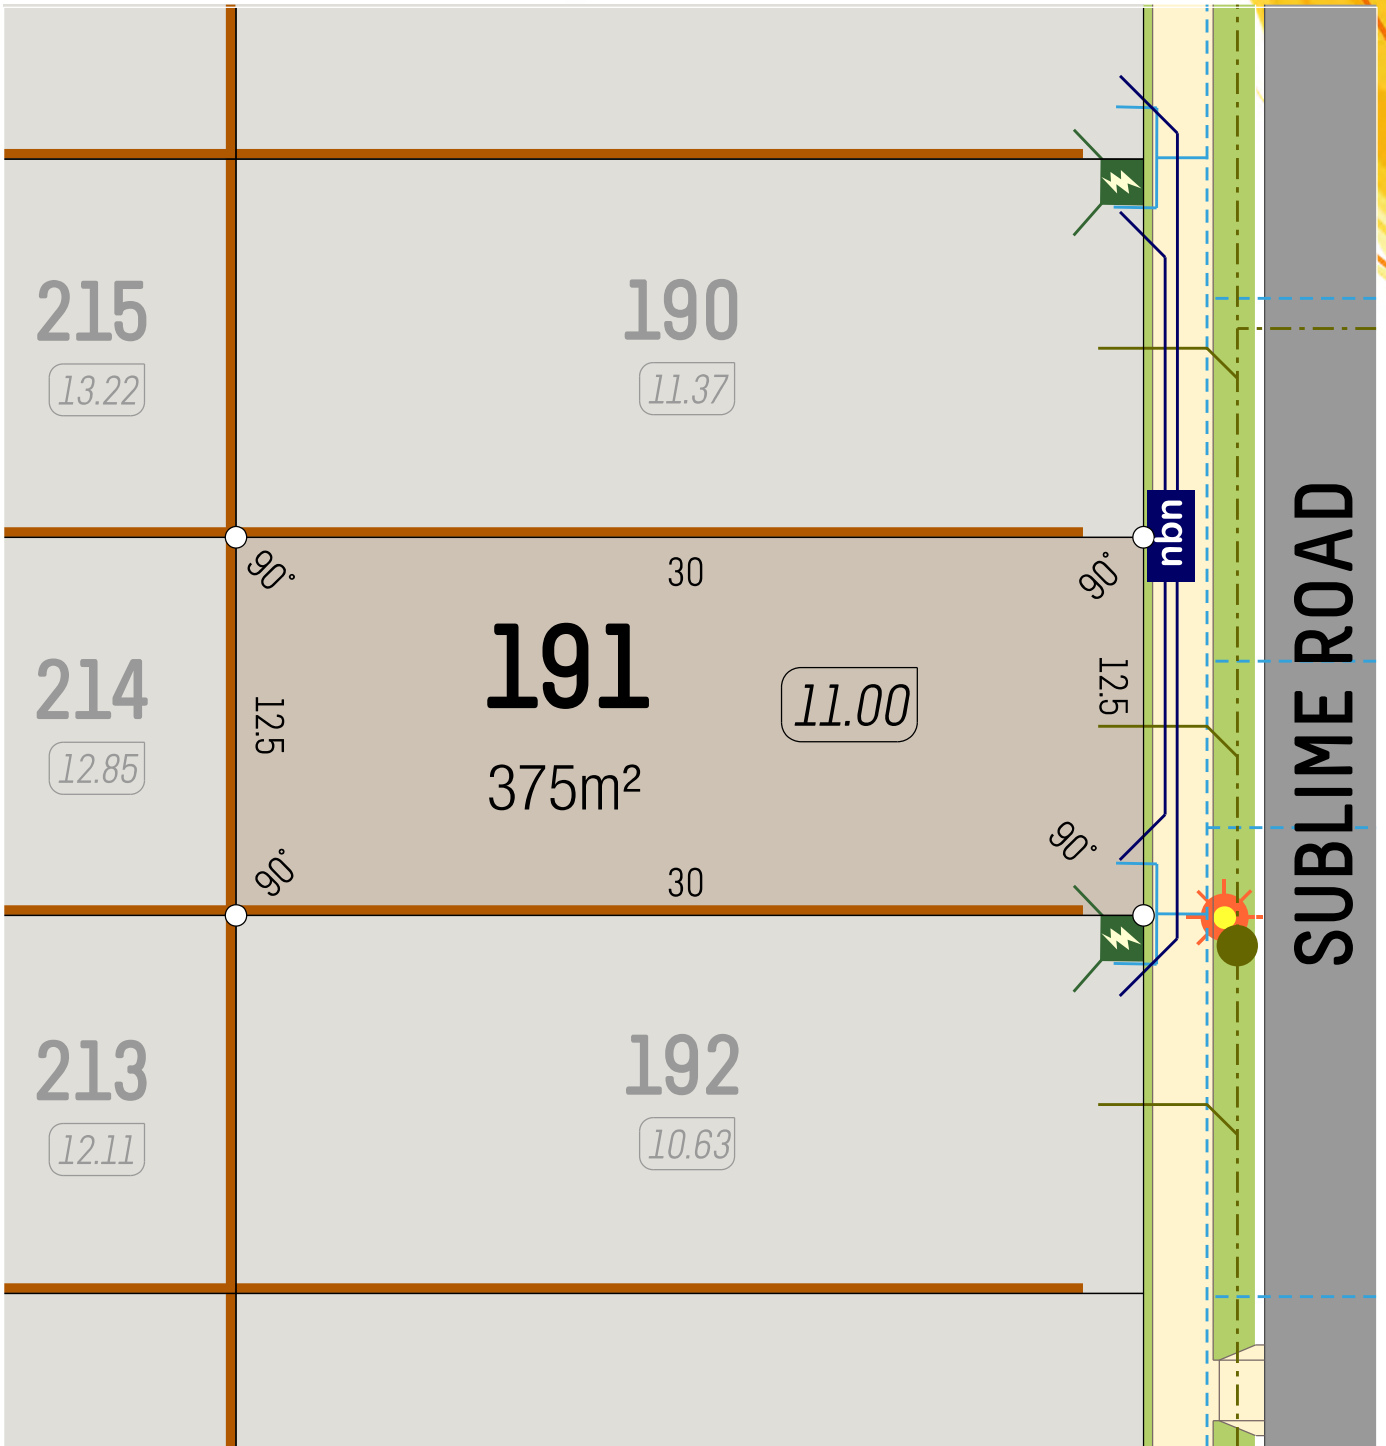DISCLAIMER: Whilst every care has been taken with the preparation of these particulars, which are believed to be correct, they are in no way warranted by the selling agent or its clients in whole or in part and should not be construed as forming part of any contract. The particulars of this plan are supplied for identification purposes only and shall not be taken as a representation in any aspect on the part of the vendor or its agents. Authorities should be consulted when services are contained within lot boundaries as building restrictions may apply. All retaining walls, services and associated easements are shown exaggerated for legibility. Trees are indicative only. Any intending purchasers are advised to make necessary enquiries to satisfy themselves on all matters in this respect. Developer: Parcel Property Pty Ltd (ABN: 52 147 746 003) and Parcel Realty Pty Ltd (ABN 66 153 825 542). Licence number: 64283.

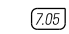


SCALE 1:250  
0 5m

-  Retaining Wall
-  Lot Level
-  Footpath


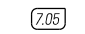

-  Street Light
-  Drainage
-  Power Dome




-  Water Service
-  NBN Pit
-  Sewer Service

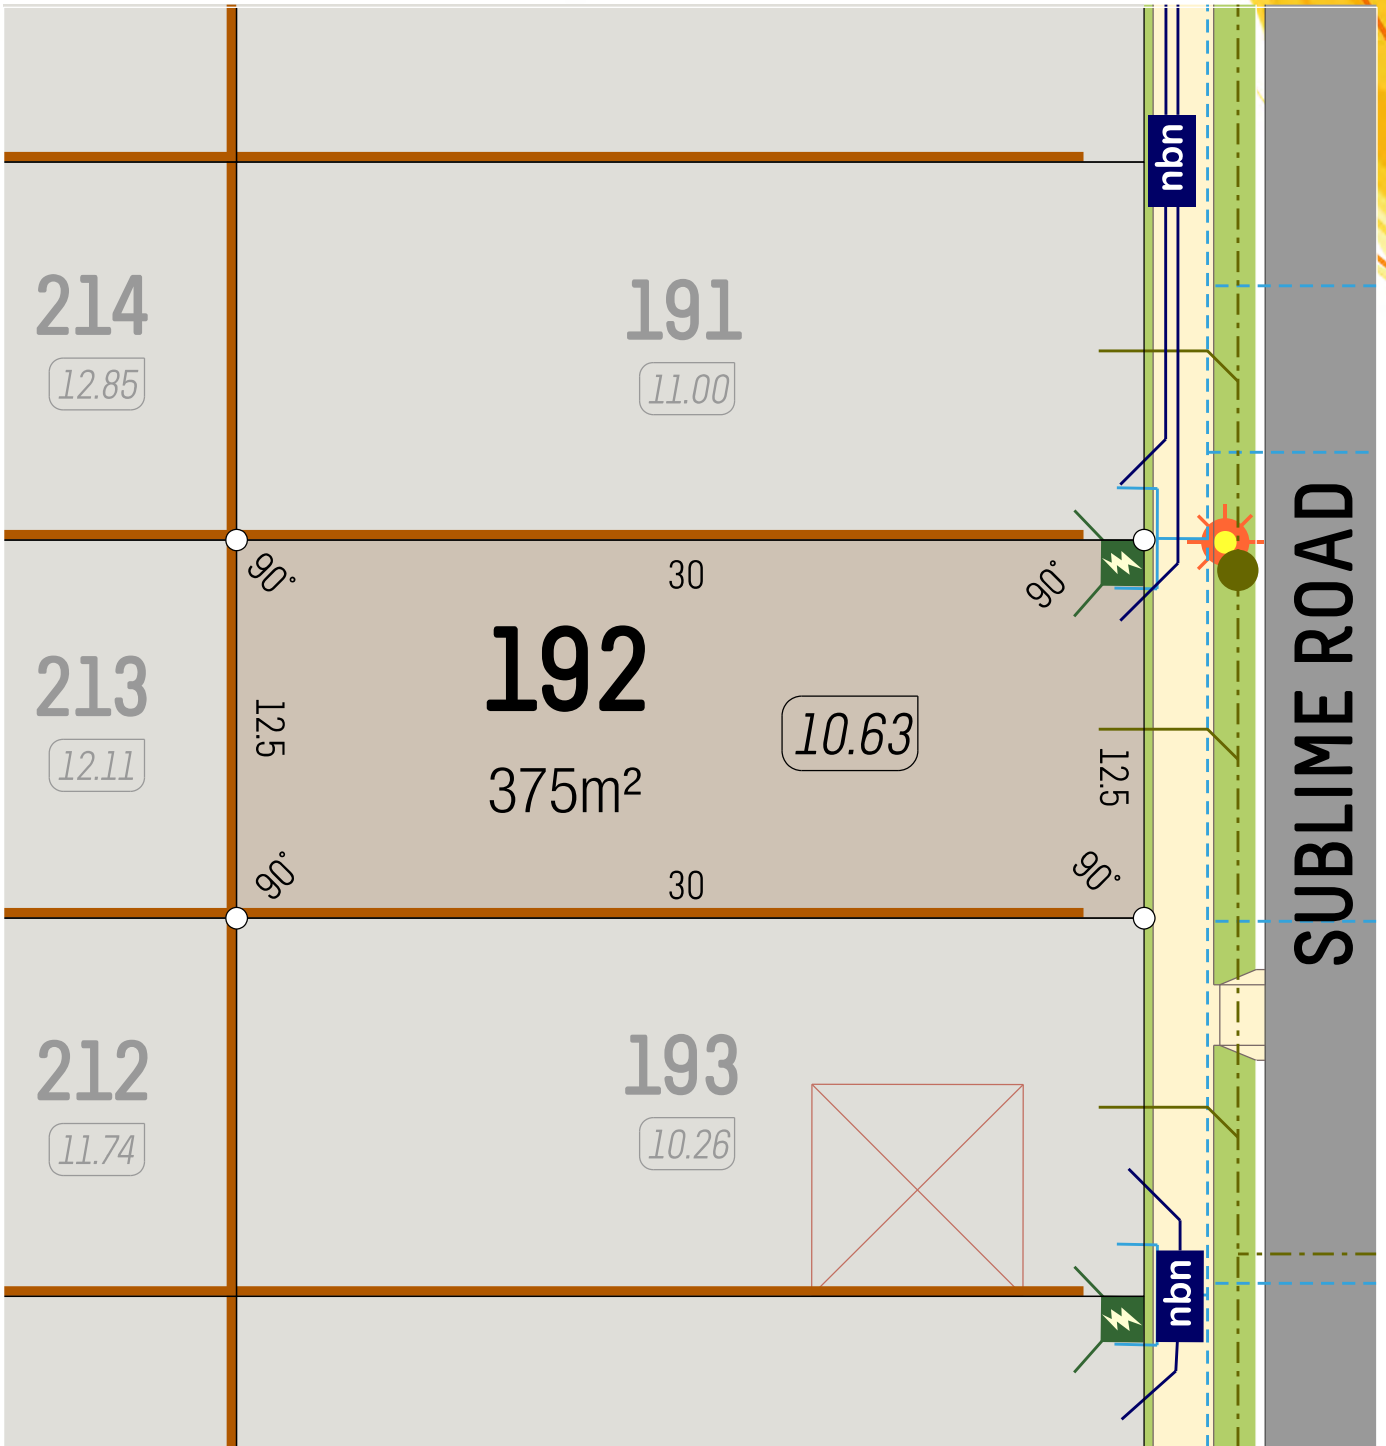veris




SCALE 1:250

-  Retaining Wall
-  Lot Level
-  Footpath

-  Street Light
-  Drainage
-  Power Dome

-  Water Service
-  NBN Pit
-  Sewer Service

veris

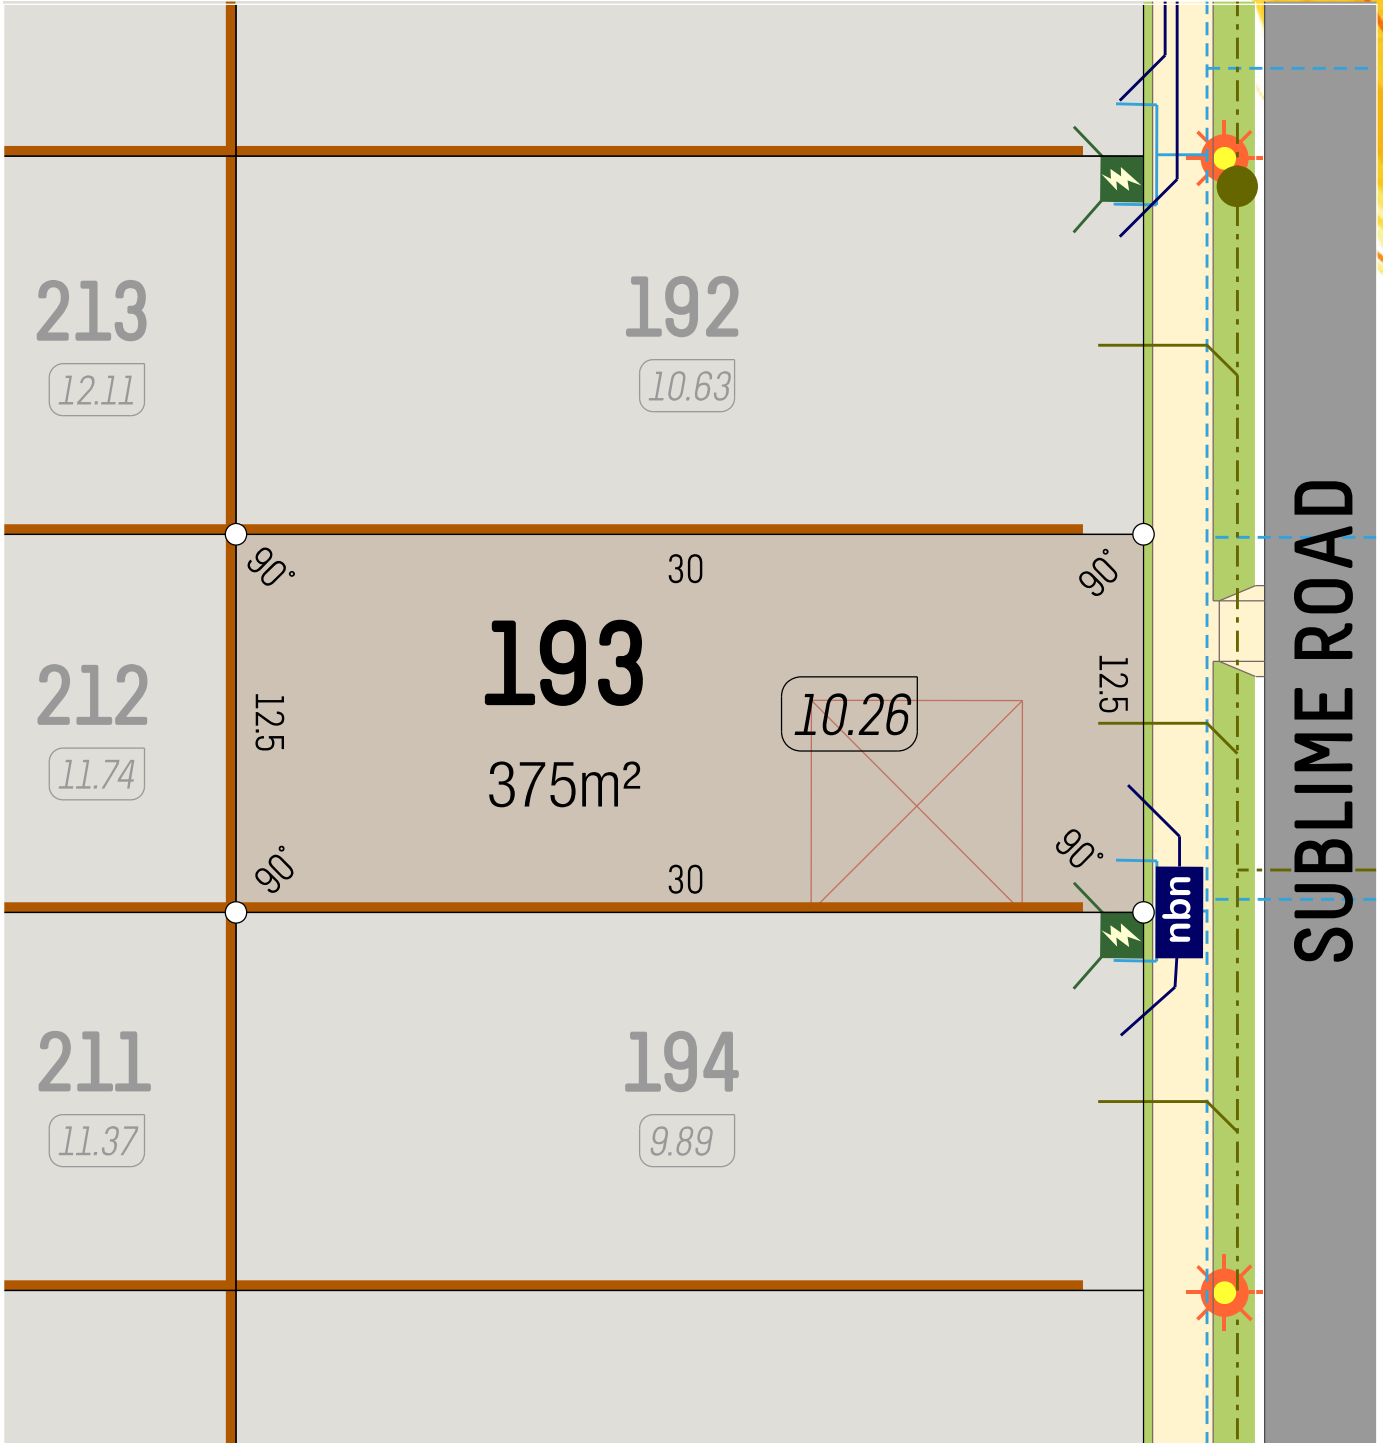


SCALE 1:250

- Retaining Wall
- Lot Level
- Footpath

- Street Light
- Drainage
- Power Dome



- Water Service
- NBN Pit
- Sewer Service

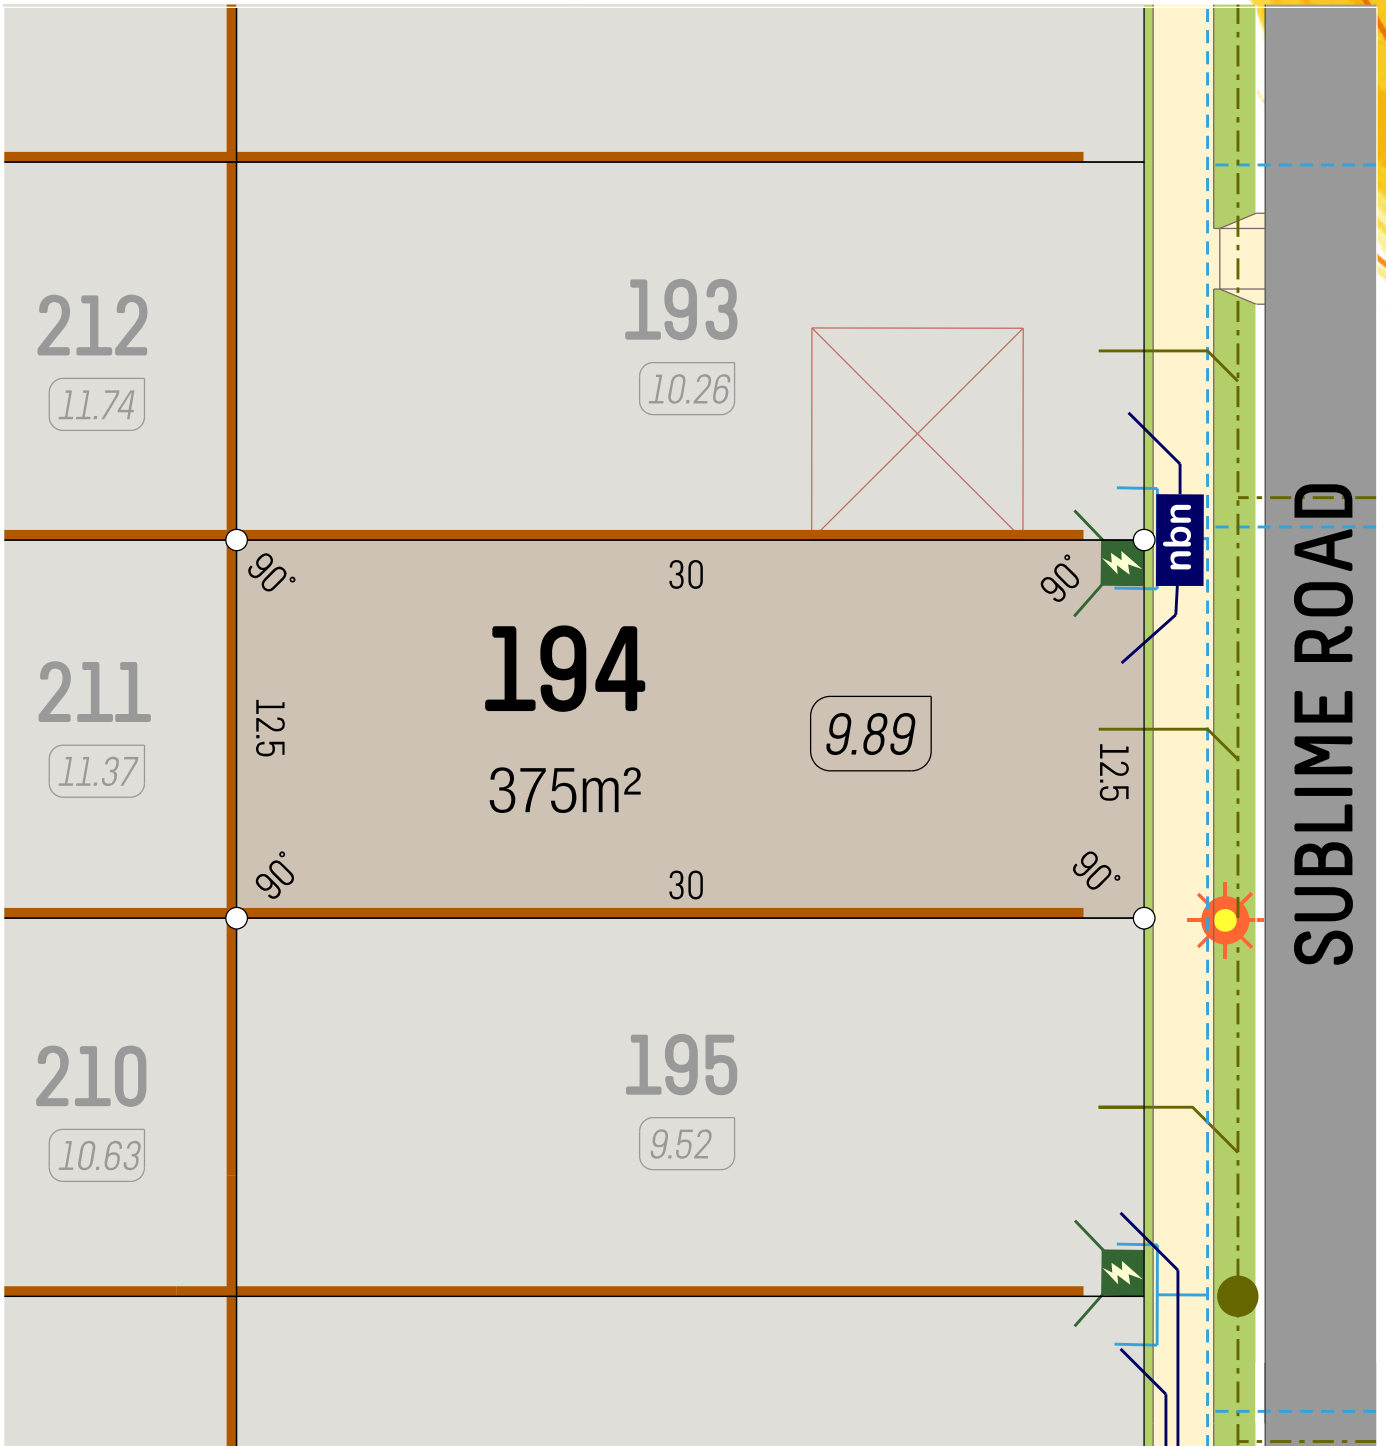veris



SCALE 1:250

-  Retaining Wall
-  Lot Level
-  Footpath

-  Street Light
-  Drainage
-  Power Dome


-  Water Service
-  NBN Pit
-  Sewer Service





BRIGHTWOOD BALDIVIS

# LOT PLAN

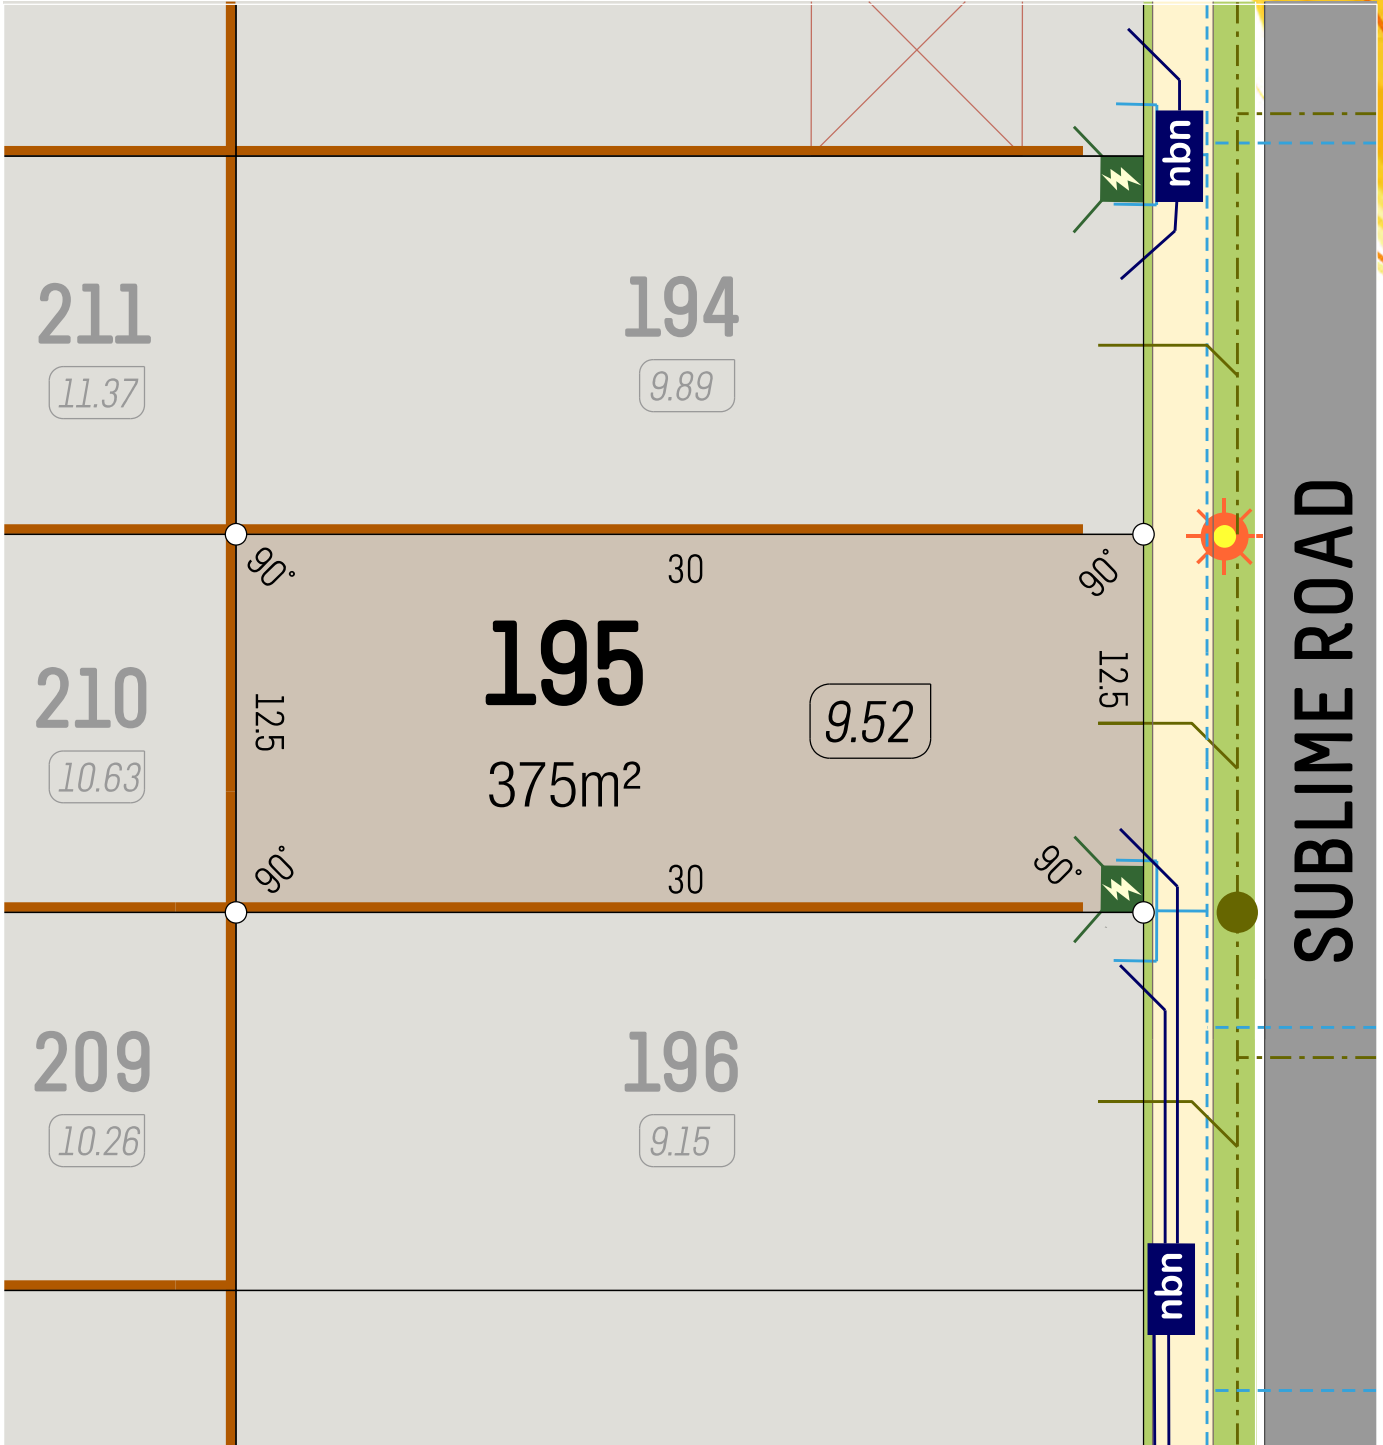

SCALE 1:250

- Retaining Wall
- Lot Level
- Footpath

- Street Light
- Drainage
- Power Dome

- Water Service
- NBN Pit
- Sewer Service



6365 4620 | [info@parcelproperty.com.au](mailto:info@parcelproperty.com.au)  
[brightwoodbaldivis.com.au](http://brightwoodbaldivis.com.au)



DELIVERING PROPERTY


DISCLAIMER: Whilst every care has been taken with the preparation of these particulars, which are believed to be correct, they are in no way warranted by the selling agent or its clients in whole or in part and should not be construed as forming part of any contract. The particulars of this plan are supplied for identification purposes only and shall not be taken as a representation in any aspect of the vendor or its agents. Authorities should be consulted when services are contained within lot boundaries as building restrictions may apply. All retaining walls, services and associated easements are shown exaggerated for legibility. Trees are indicative only. Any intending purchasers are advised to make necessary enquiries to satisfy themselves on all matters in this respect. Developer: Parcel Property Pty Ltd (ABN: 52 147 746 003) and Parcel Realty Pty Ltd (ABN 66 153 825 542). Licence number: 64283.





BRIGHTWOOD BALDIVIS

# LOT PLAN

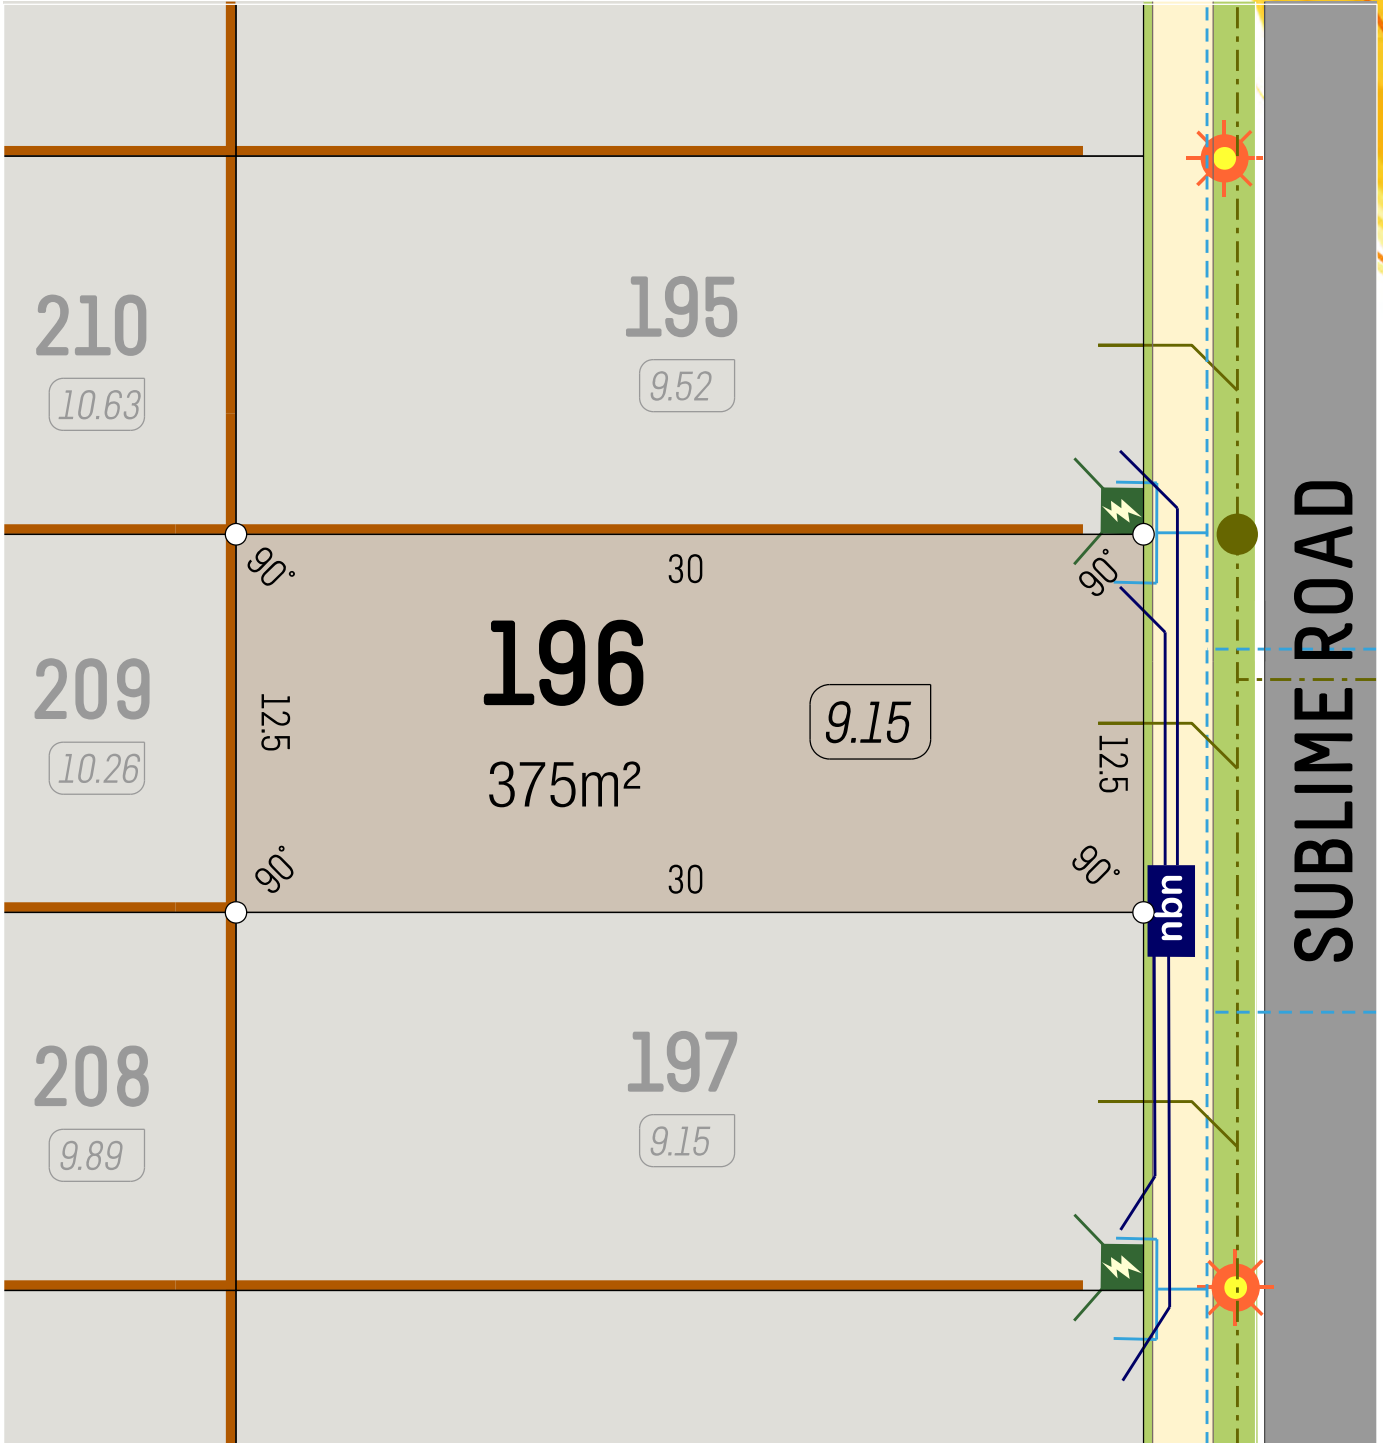

SCALE 1:250

- Retaining Wall
- Lot Level
- Footpath

- Street Light
- Drainage
- Power Dome

- Water Service
- NBN Pit
- Sewer Service


veris

6365 4620 | [info@parcelproperty.com.au](mailto:info@parcelproperty.com.au)  
[brightwoodbaldivis.com.au](http://brightwoodbaldivis.com.au)



DELIVERING PROPERTY

DISCLAIMER: Whilst every care has been taken with the preparation of these particulars, which are believed to be correct, they are in no way warranted by the selling agent or its clients in whole or in part and should not be construed as forming part of any contract. The particulars of this plan are supplied for identification purposes only and shall not be taken as a representation in any aspect on the part of the vendor or its agents. Authorities should be consulted when services are contained within lot boundaries as building restrictions may apply. All retaining walls, services and associated easements are shown exaggerated for legibility. Trees are indicative only. Any intending purchasers are advised to make necessary enquiries to satisfy themselves on all matters in this respect. Developer: Parcel Property Pty Ltd (ABN: 52 147 746 003) and Parcel Realty Pty Ltd (ABN 66 153 825 542). Licence number: 64283.

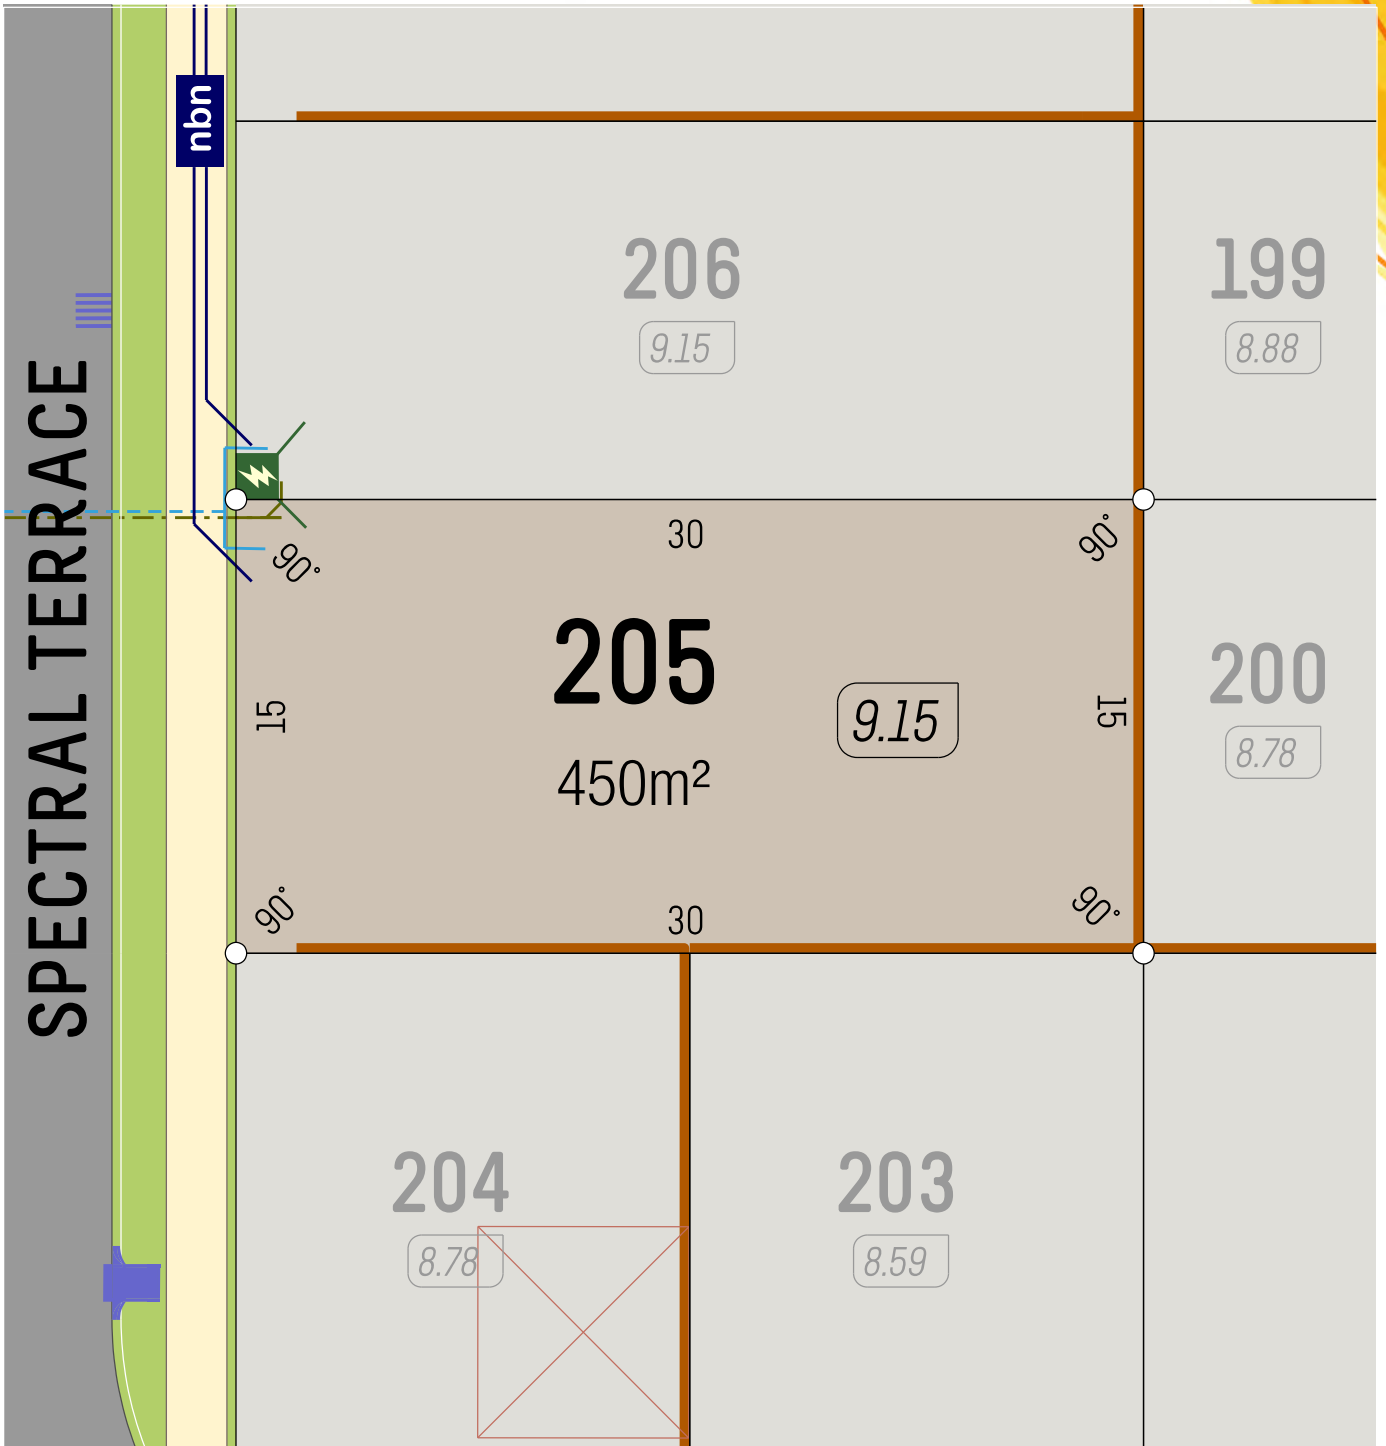


SCALE 1:250

- Retaining Wall
- Lot Level
- Footpath

- Street Light
- Drainage
- Power Dome

- Water Service
- NBN Pit
- Sewer Service

veris

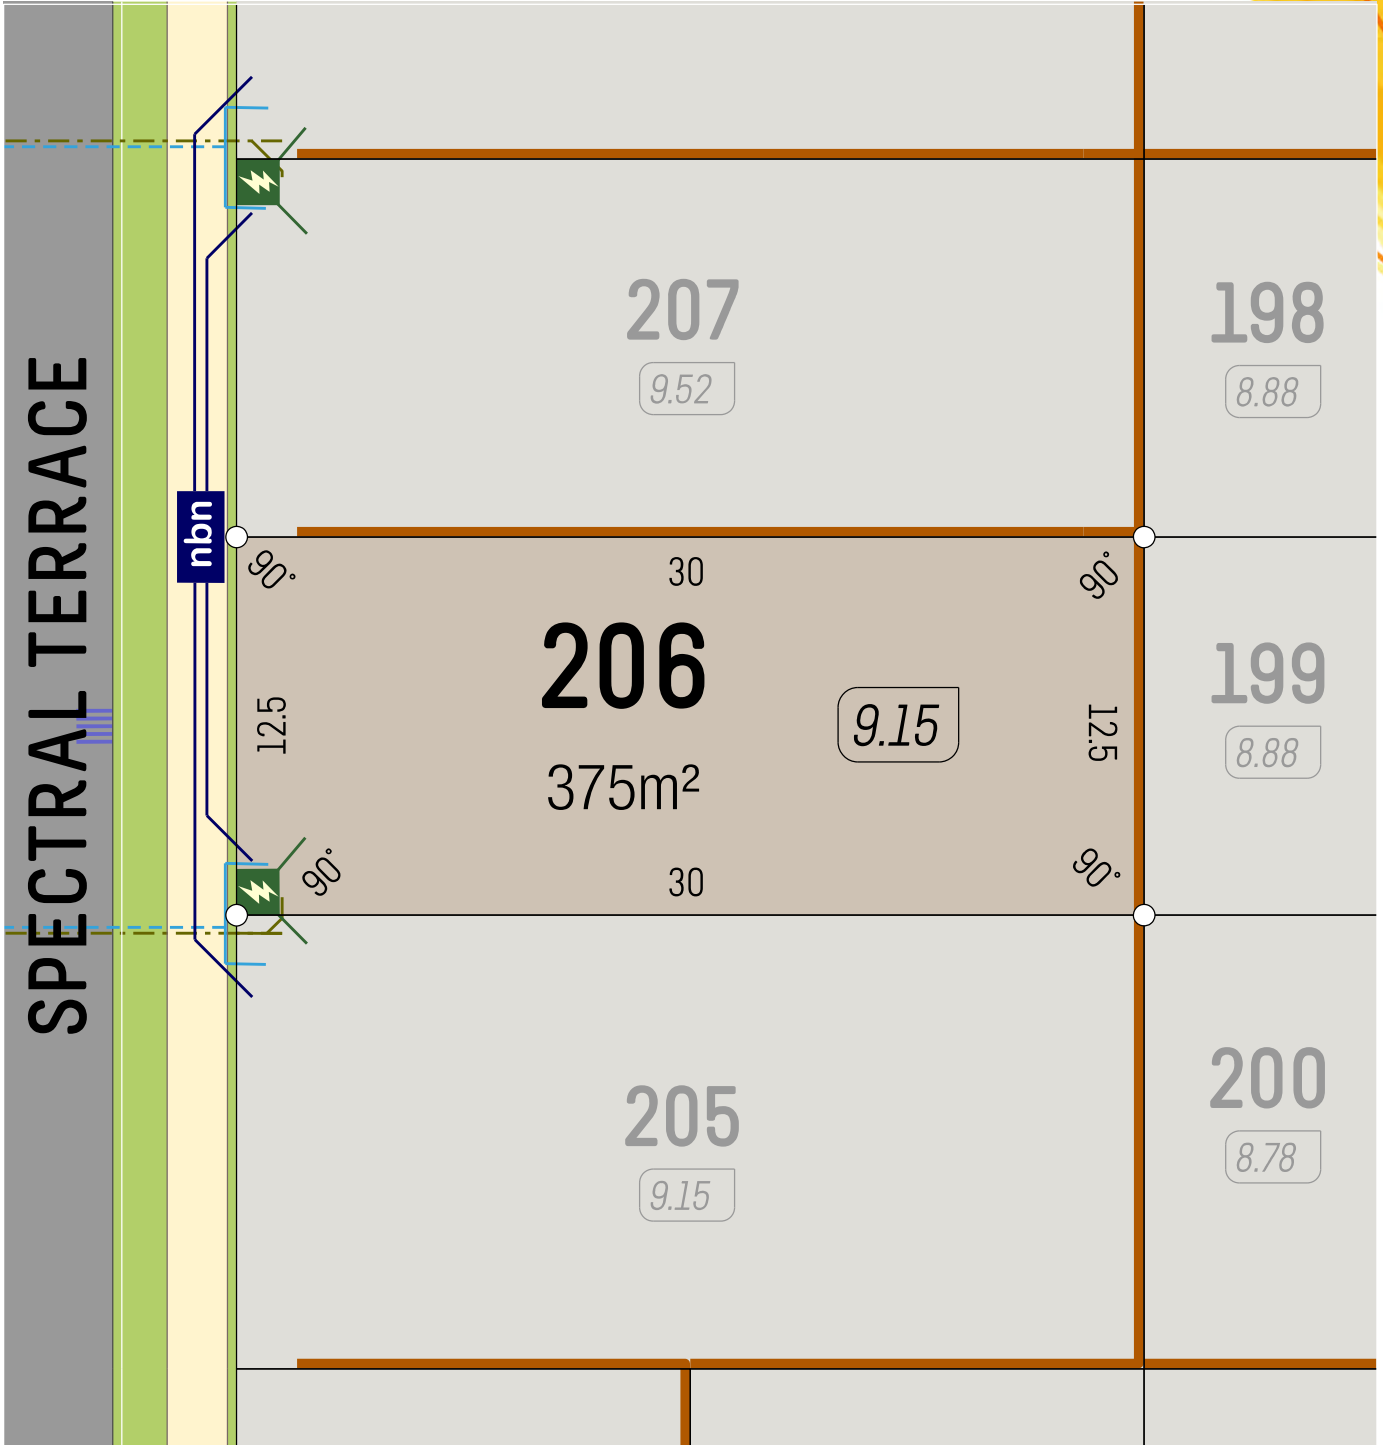


SCALE 1:250

- Retaining Wall
- Lot Level
- Footpath

- Street Light
- Drainage
- Power Dome

- Water Service
- NBN Pit
- Sewer Service

veris

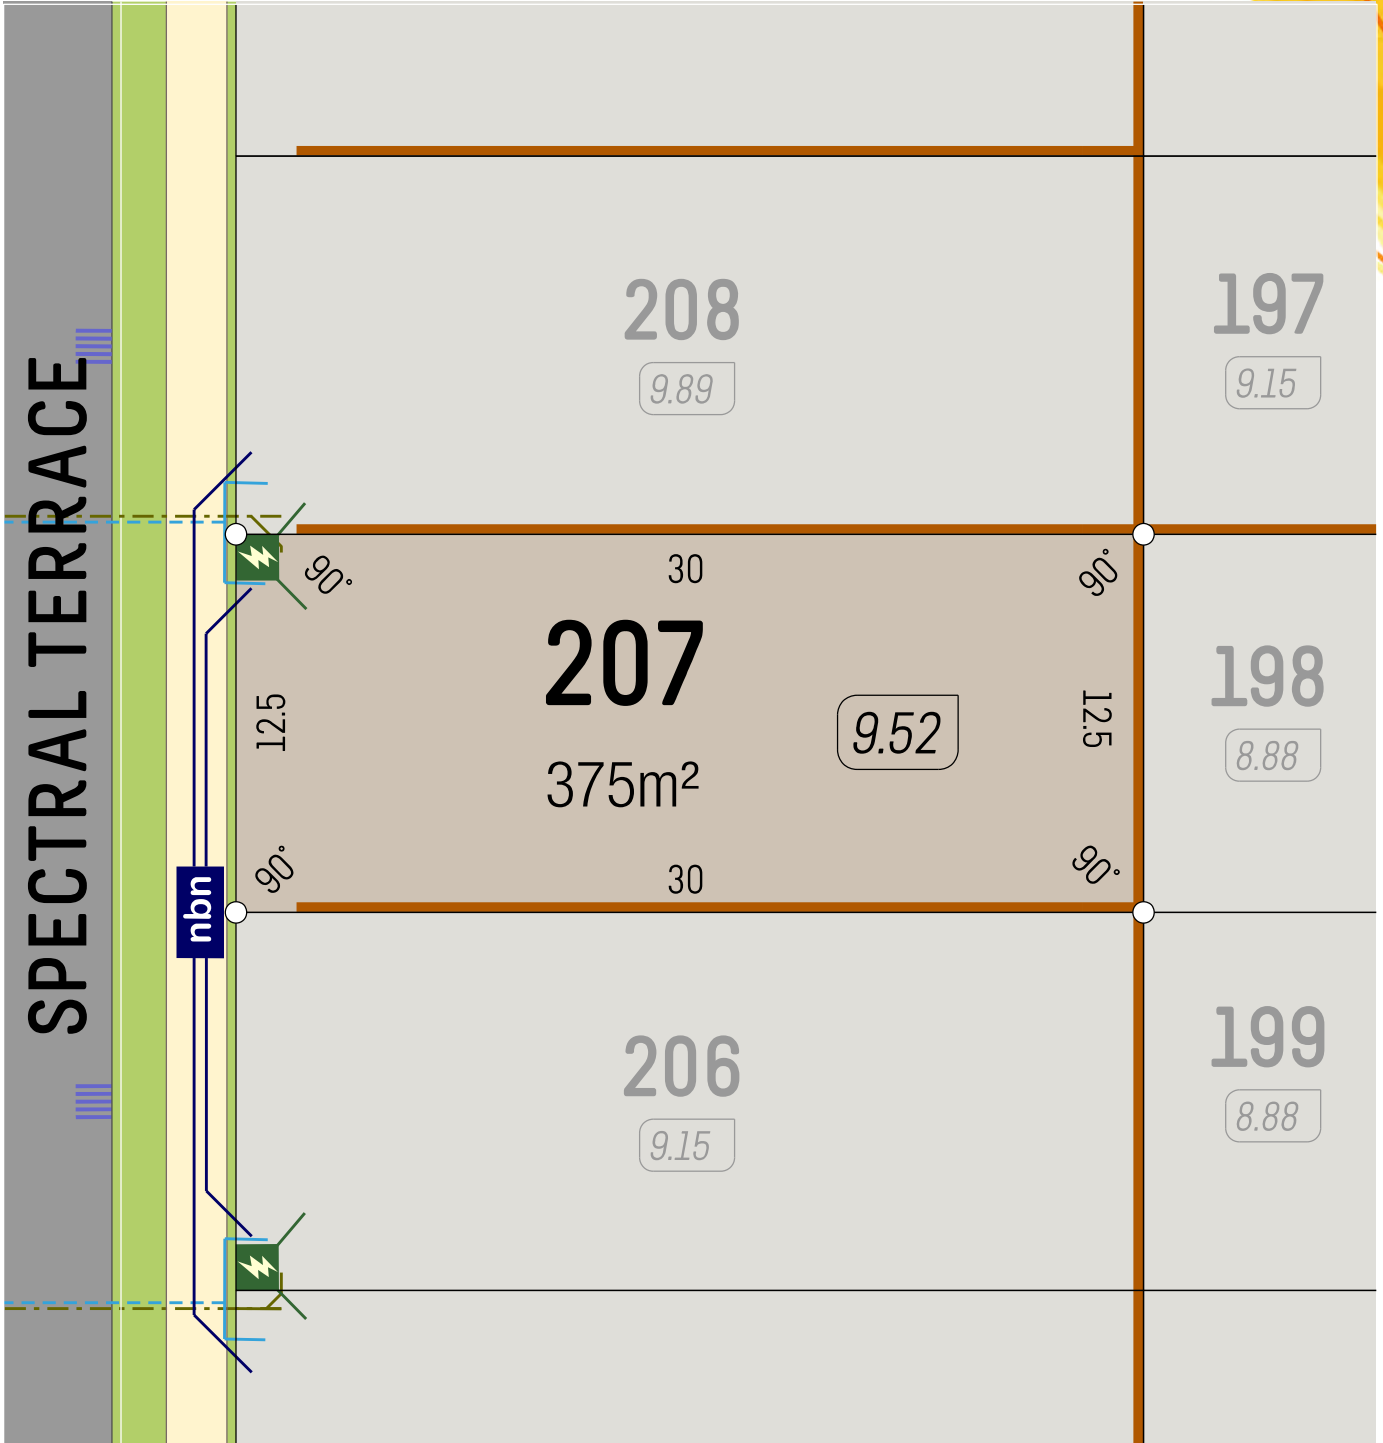


SCALE 1:250

- Retaining Wall
- Lot Level
- Footpath


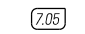

- Street Light
- Drainage
- Power Dome



- Water Service
- NBN Pit
- Sewer Service

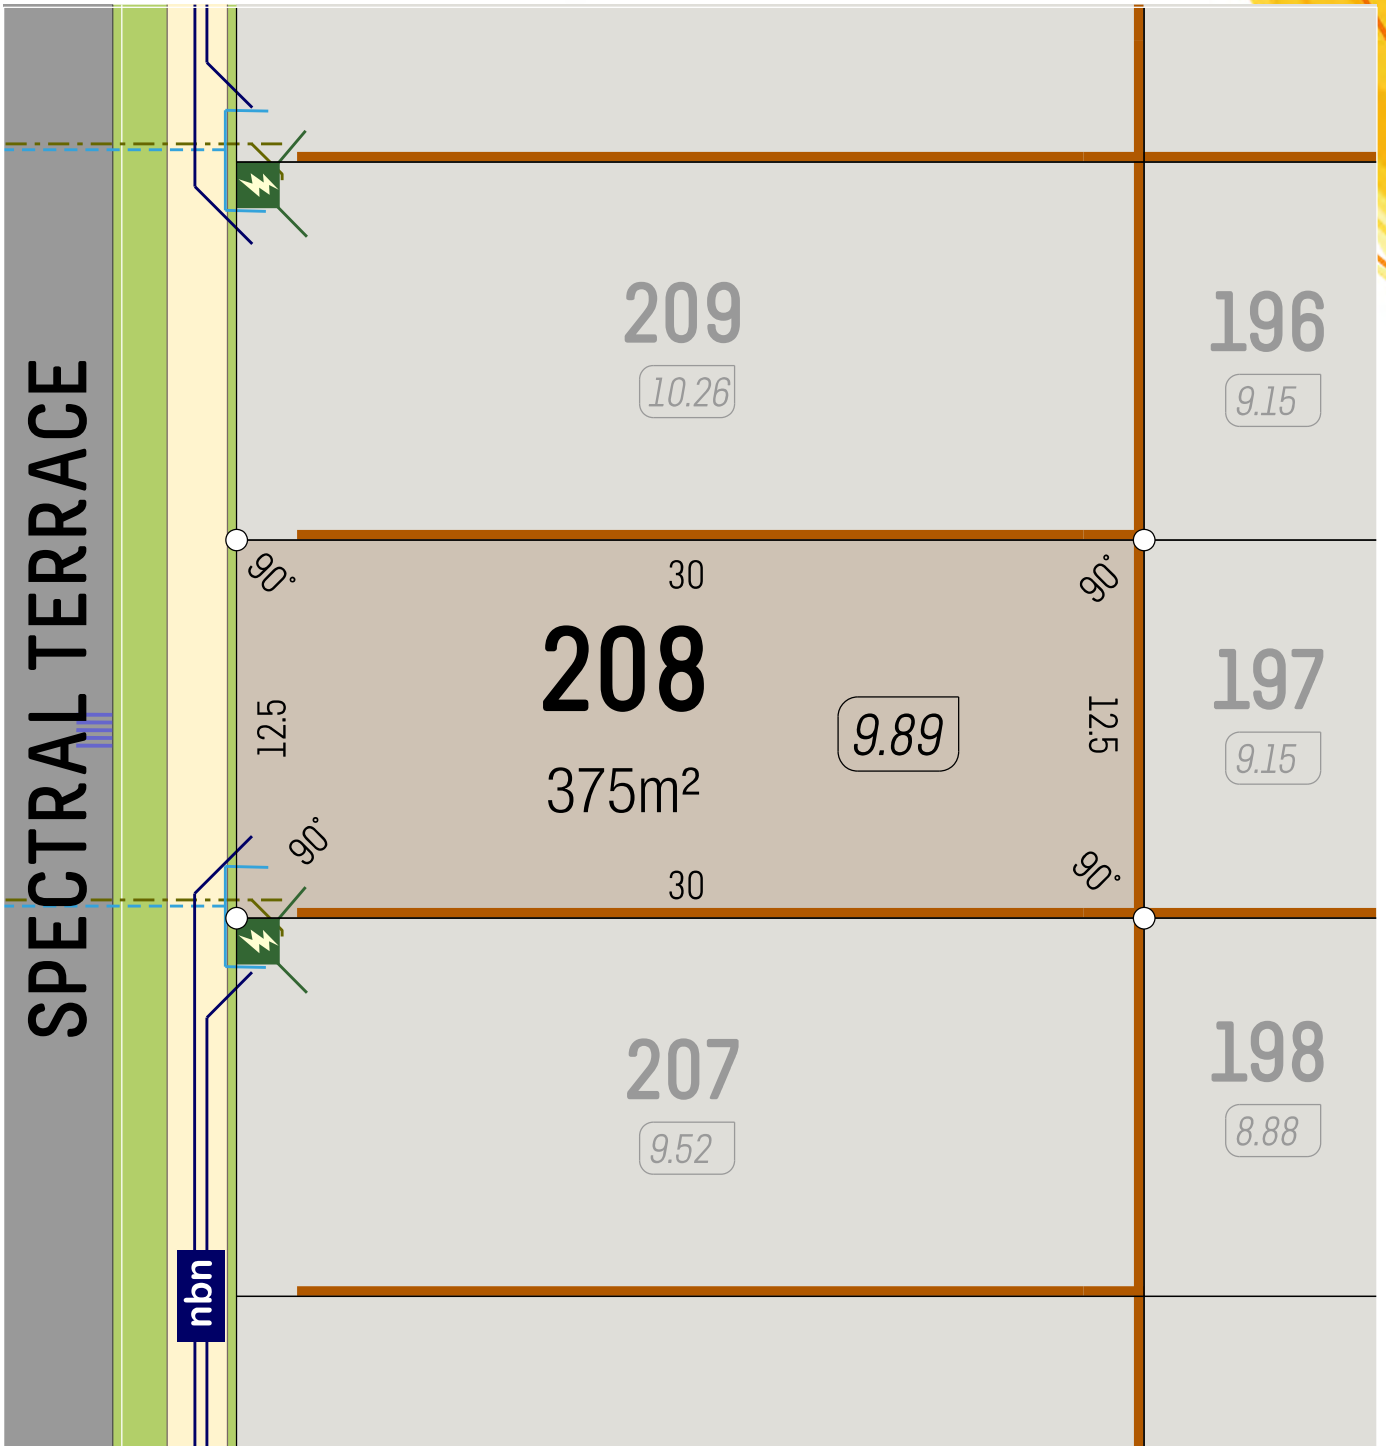




SCALE 1:250  
0 5m

-  Retaining Wall
-  Lot Level
-  Footpath

-  Street Light
-  Drainage
-  Power Dome

-  Water Service
-  NBN Pit
-  Sewer Service



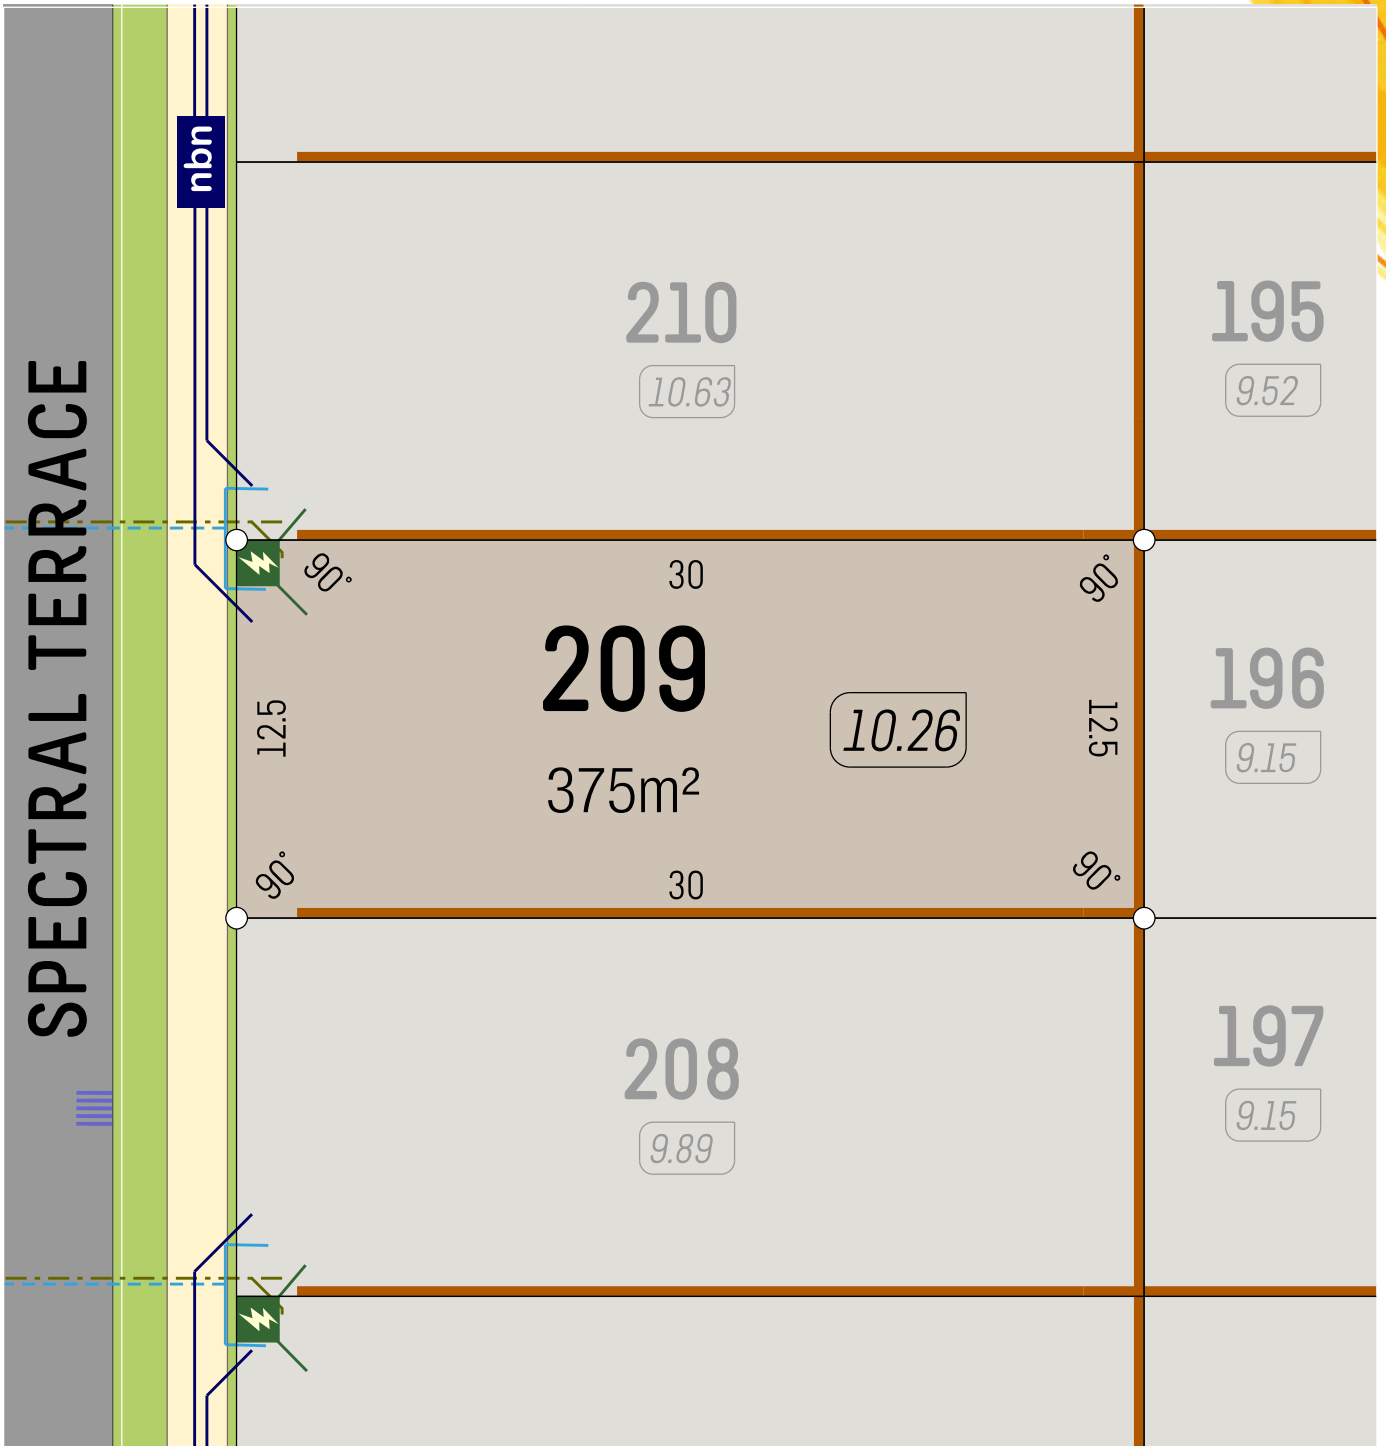


SCALE 1:250

- Retaining Wall
- Lot Level (7.05)
- Footpath

- Street Light
- Drainage
- Power Dome

- Water Service (VALVE, CONNECTION, HYDRANT)
- NBN Pit (nbn)
- Sewer Service (MANHOLE, CONNECTION)



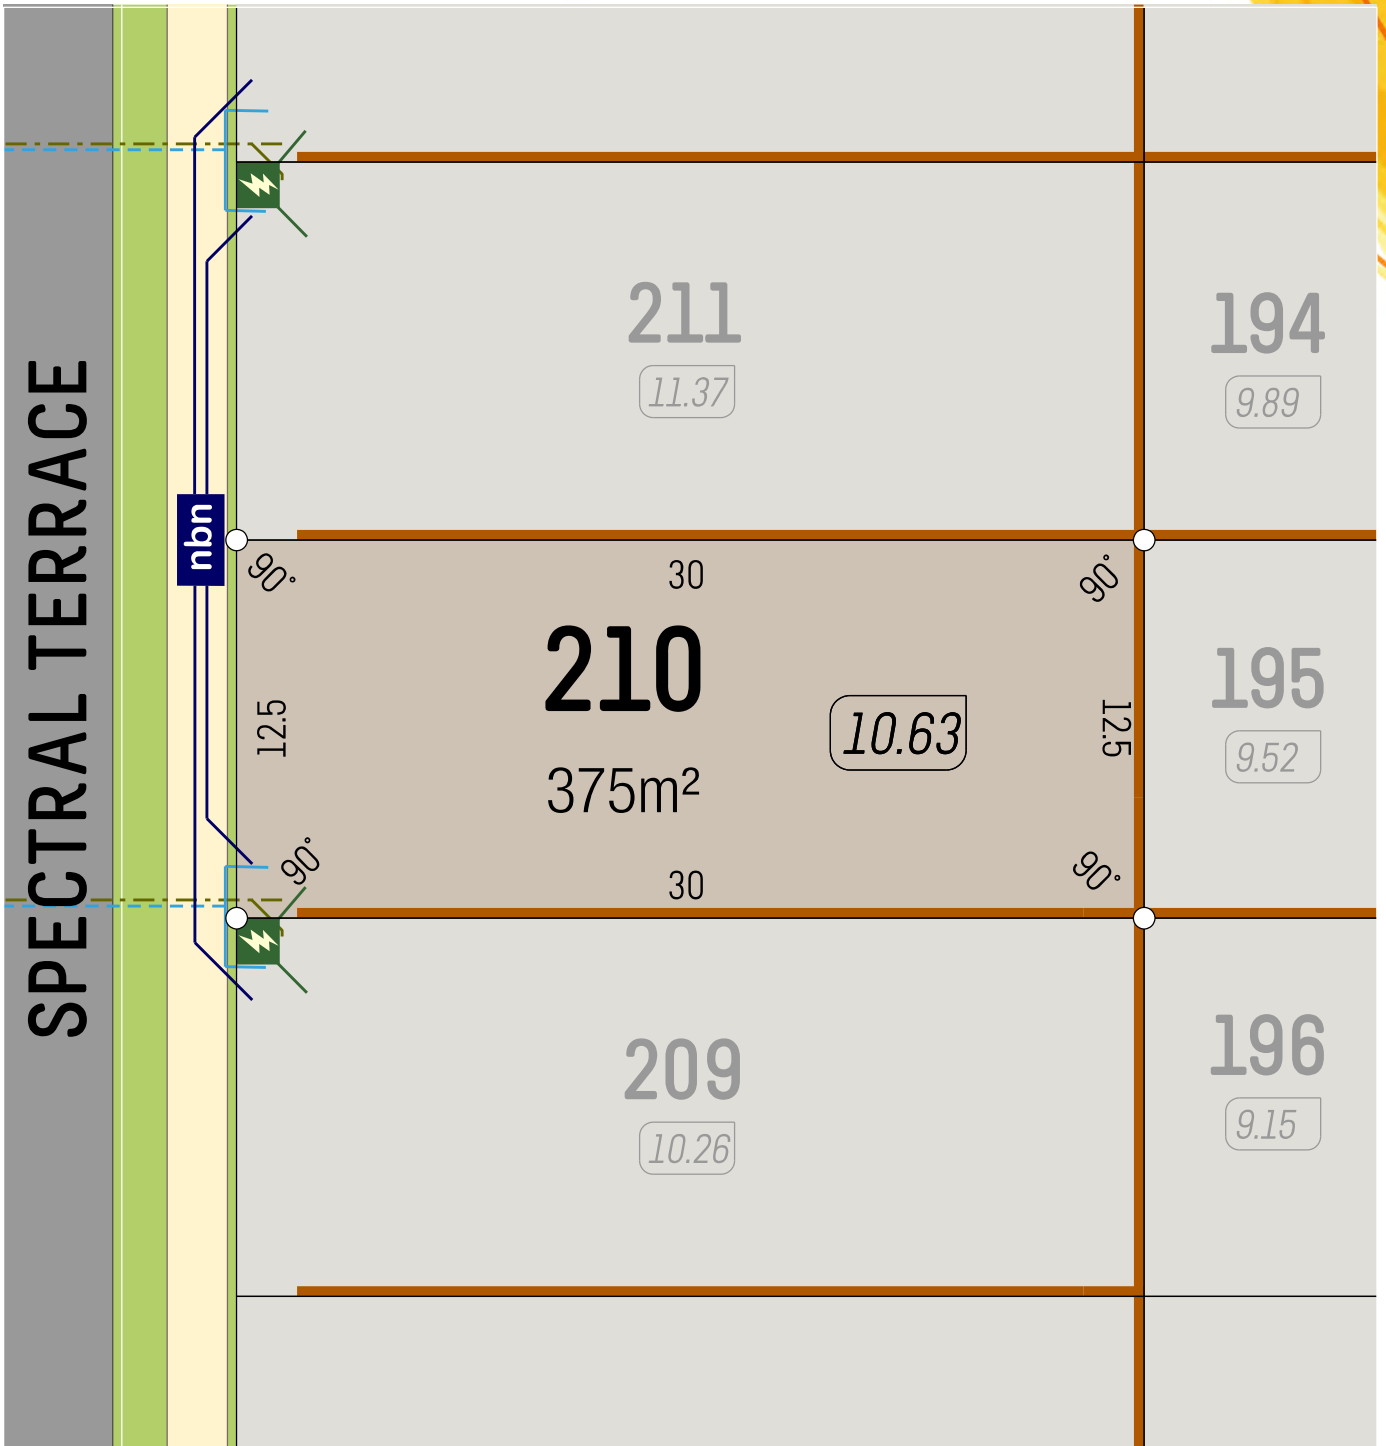


SCALE 1:250

- Retaining Wall
- Lot Level
- Footpath

- Street Light
- Drainage
- Power Dome

- Water Service
- NBN Pit
- Sewer Service

veris

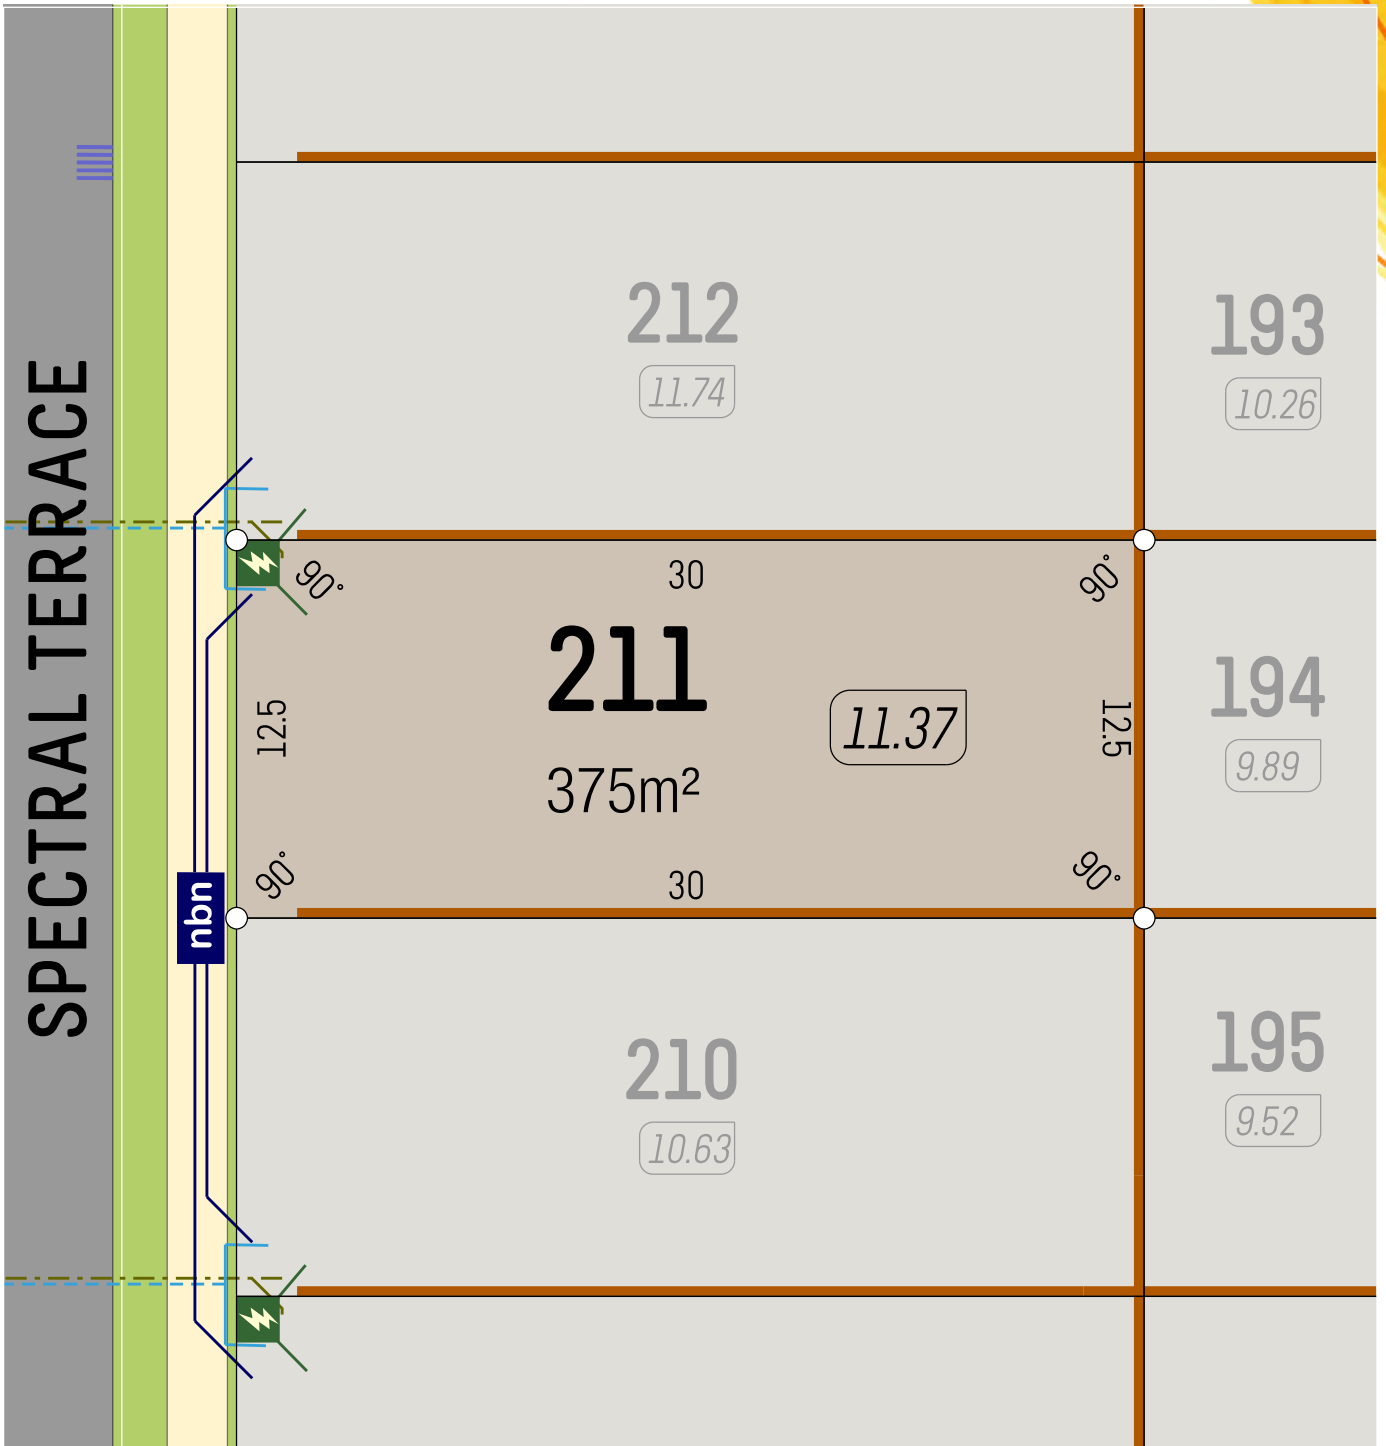

SCALE 1:250


- Retaining Wall
- Lot Level
- Footpath

- Street Light
- Drainage
- Power Dome

- Water Service
- NBN Pit
- Sewer Service

veris



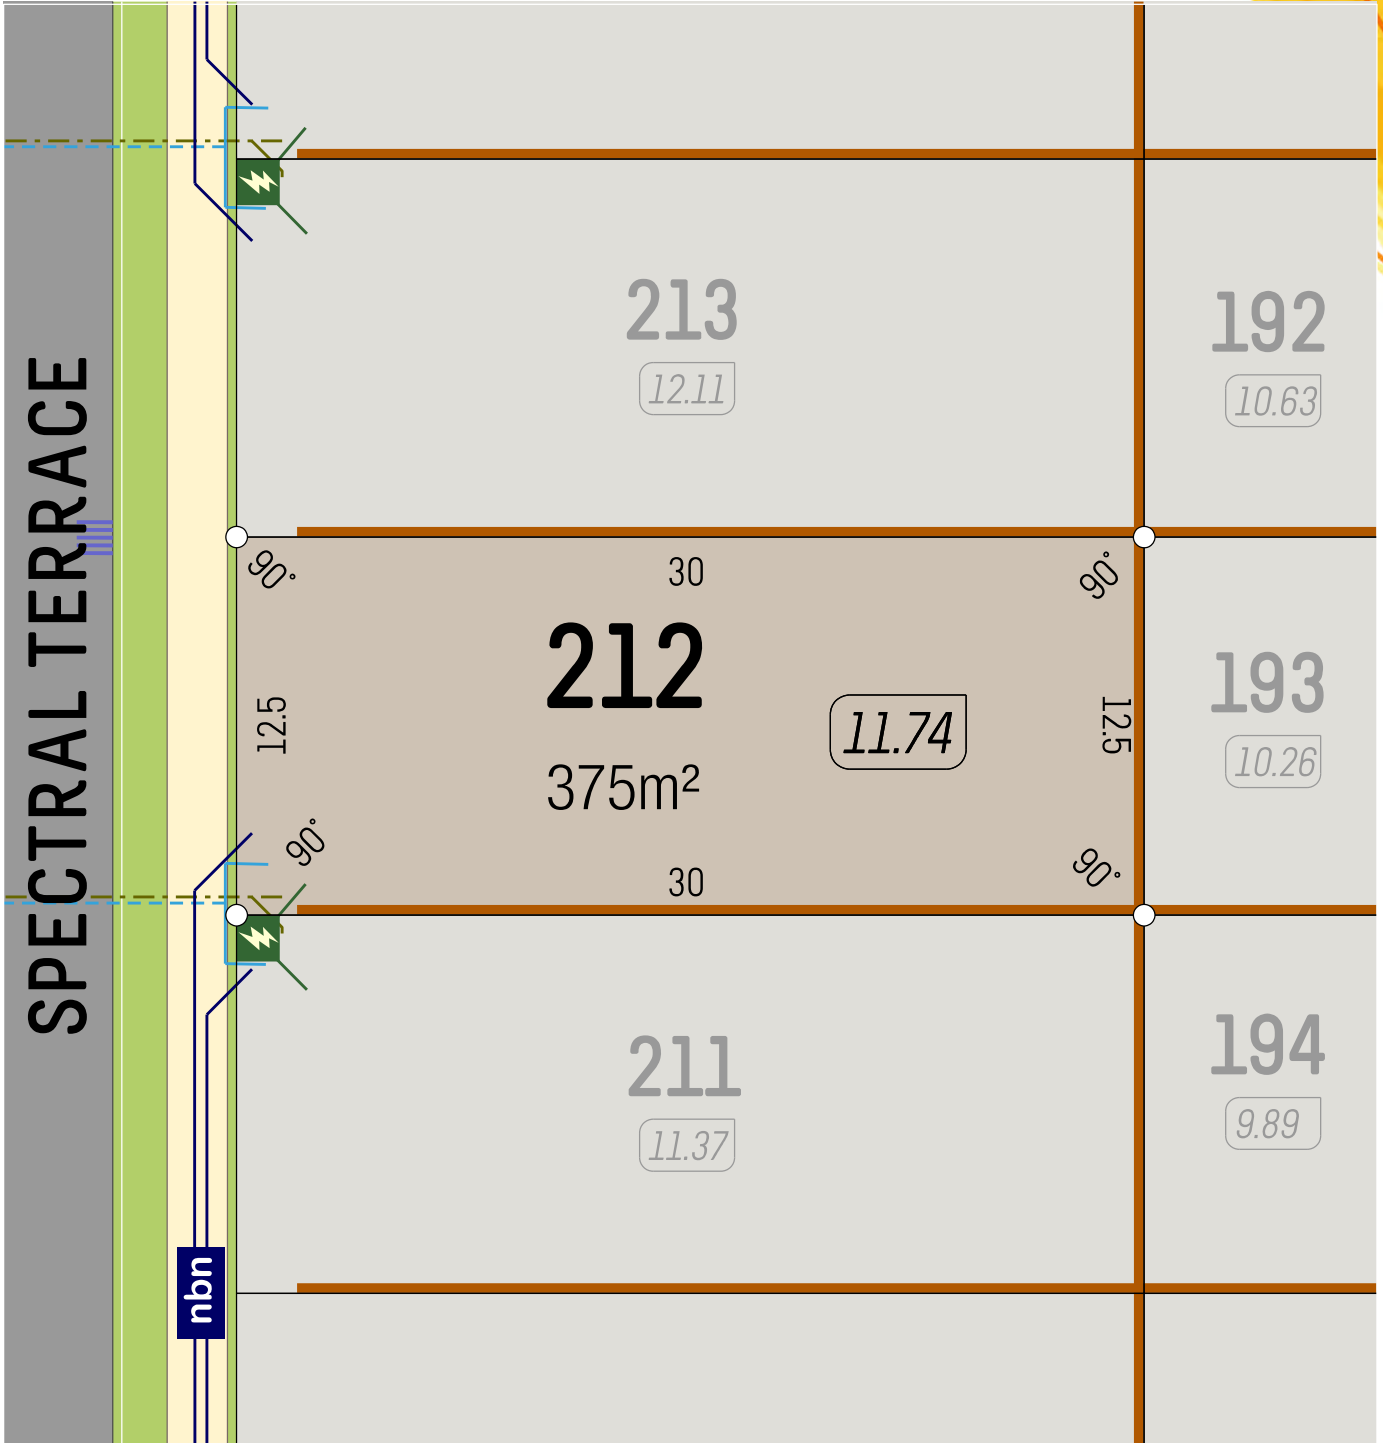


SCALE 1:250

- Retaining Wall
- Lot Level
- Footpath

- Street Light
- Drainage
- Power Dome

- Water Service
- NBN Pit
- Sewer Service



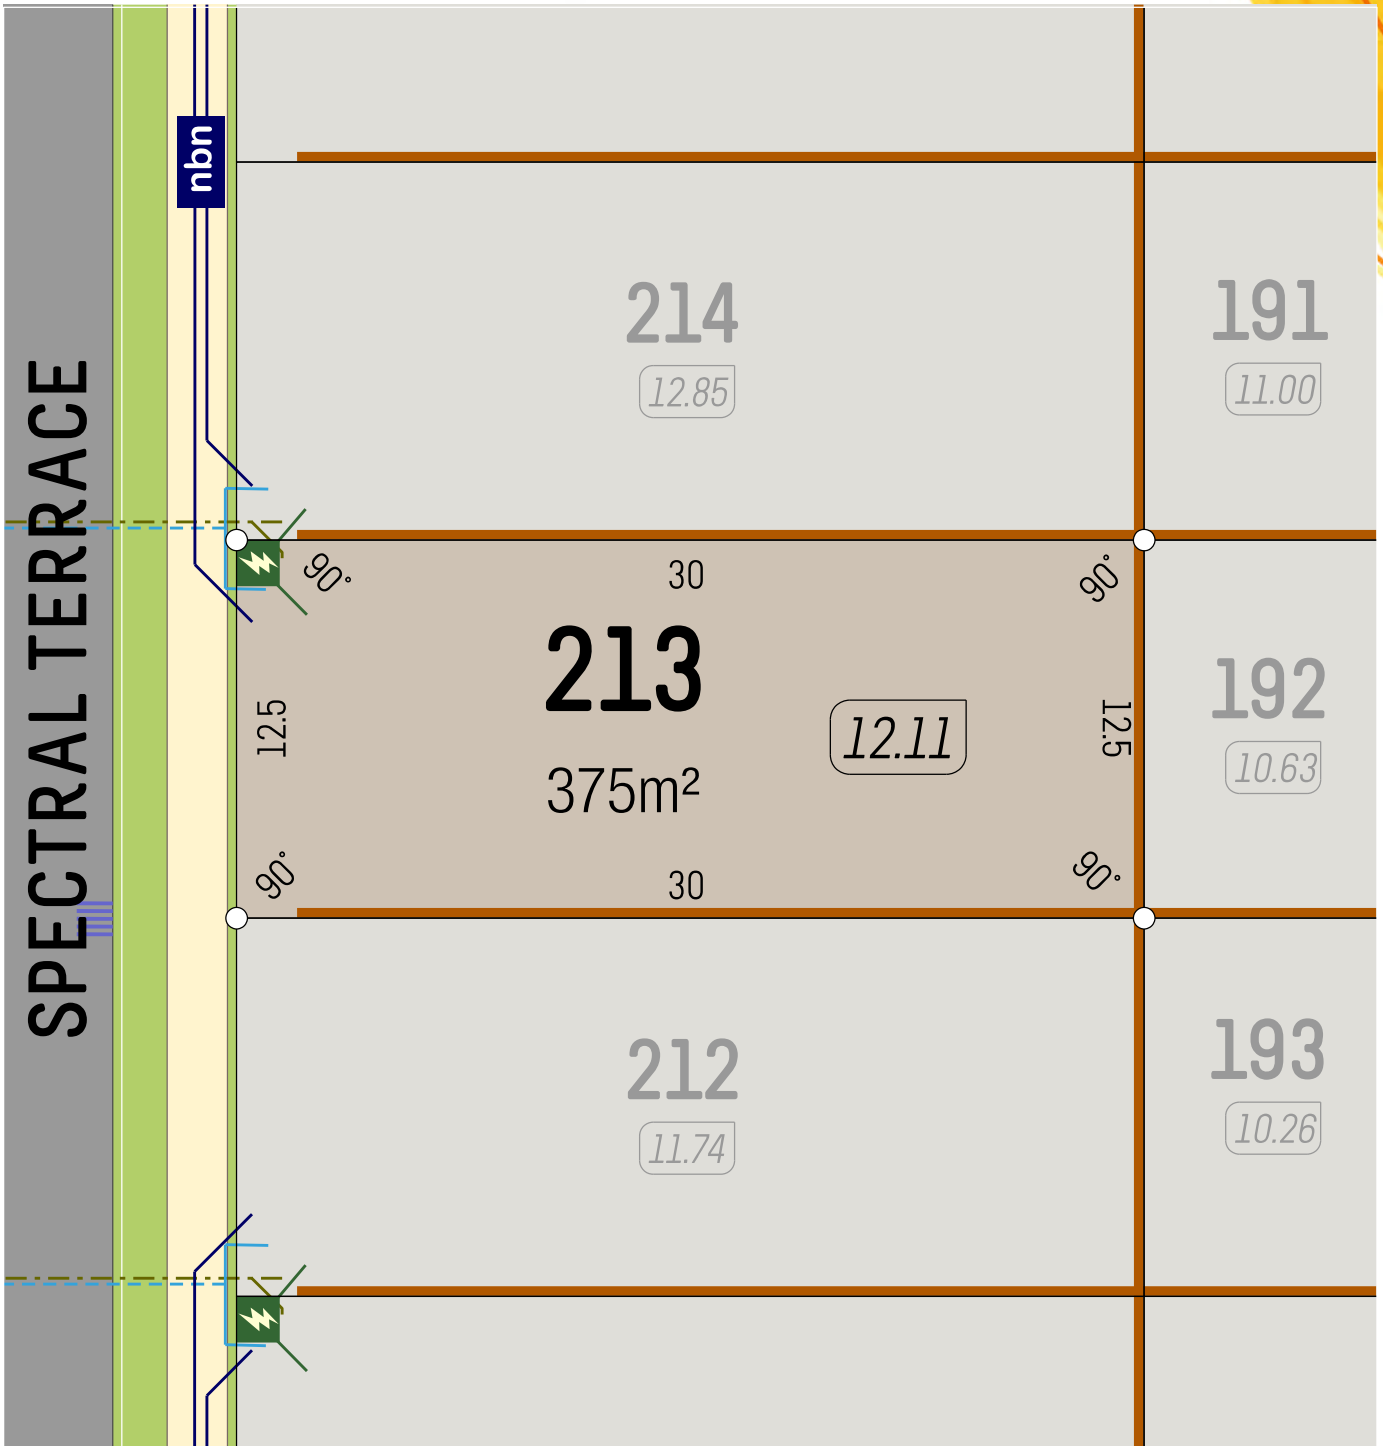


SCALE 1:250

- Retaining Wall
- Lot Level
- Footpath

- Street Light
- Drainage
- Power Dome

- Water Service
- NBN Pit
- Sewer Service

veris

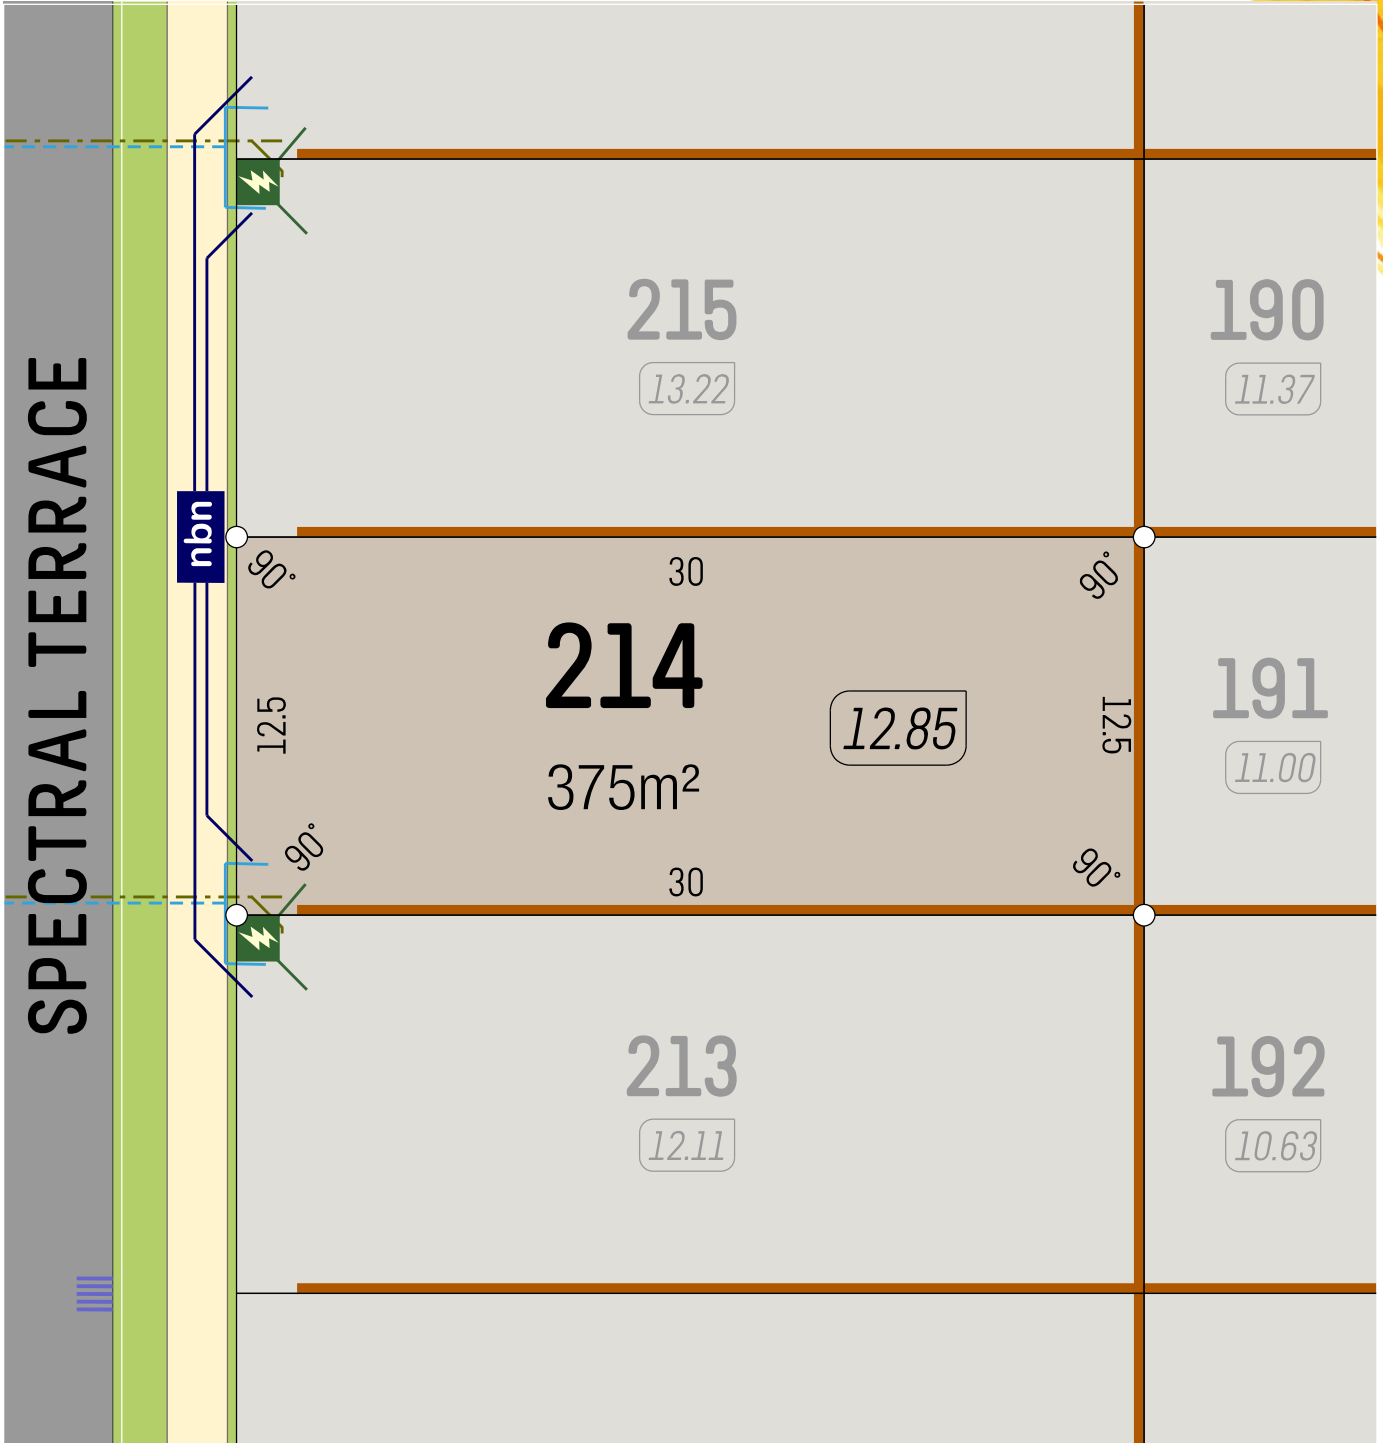


SCALE 1:250 5m

- Retaining Wall
- Lot Level
- Footpath

- Street Light
- Drainage
- Power Dome

- Water Service
- NBN Pit
- Sewer Service



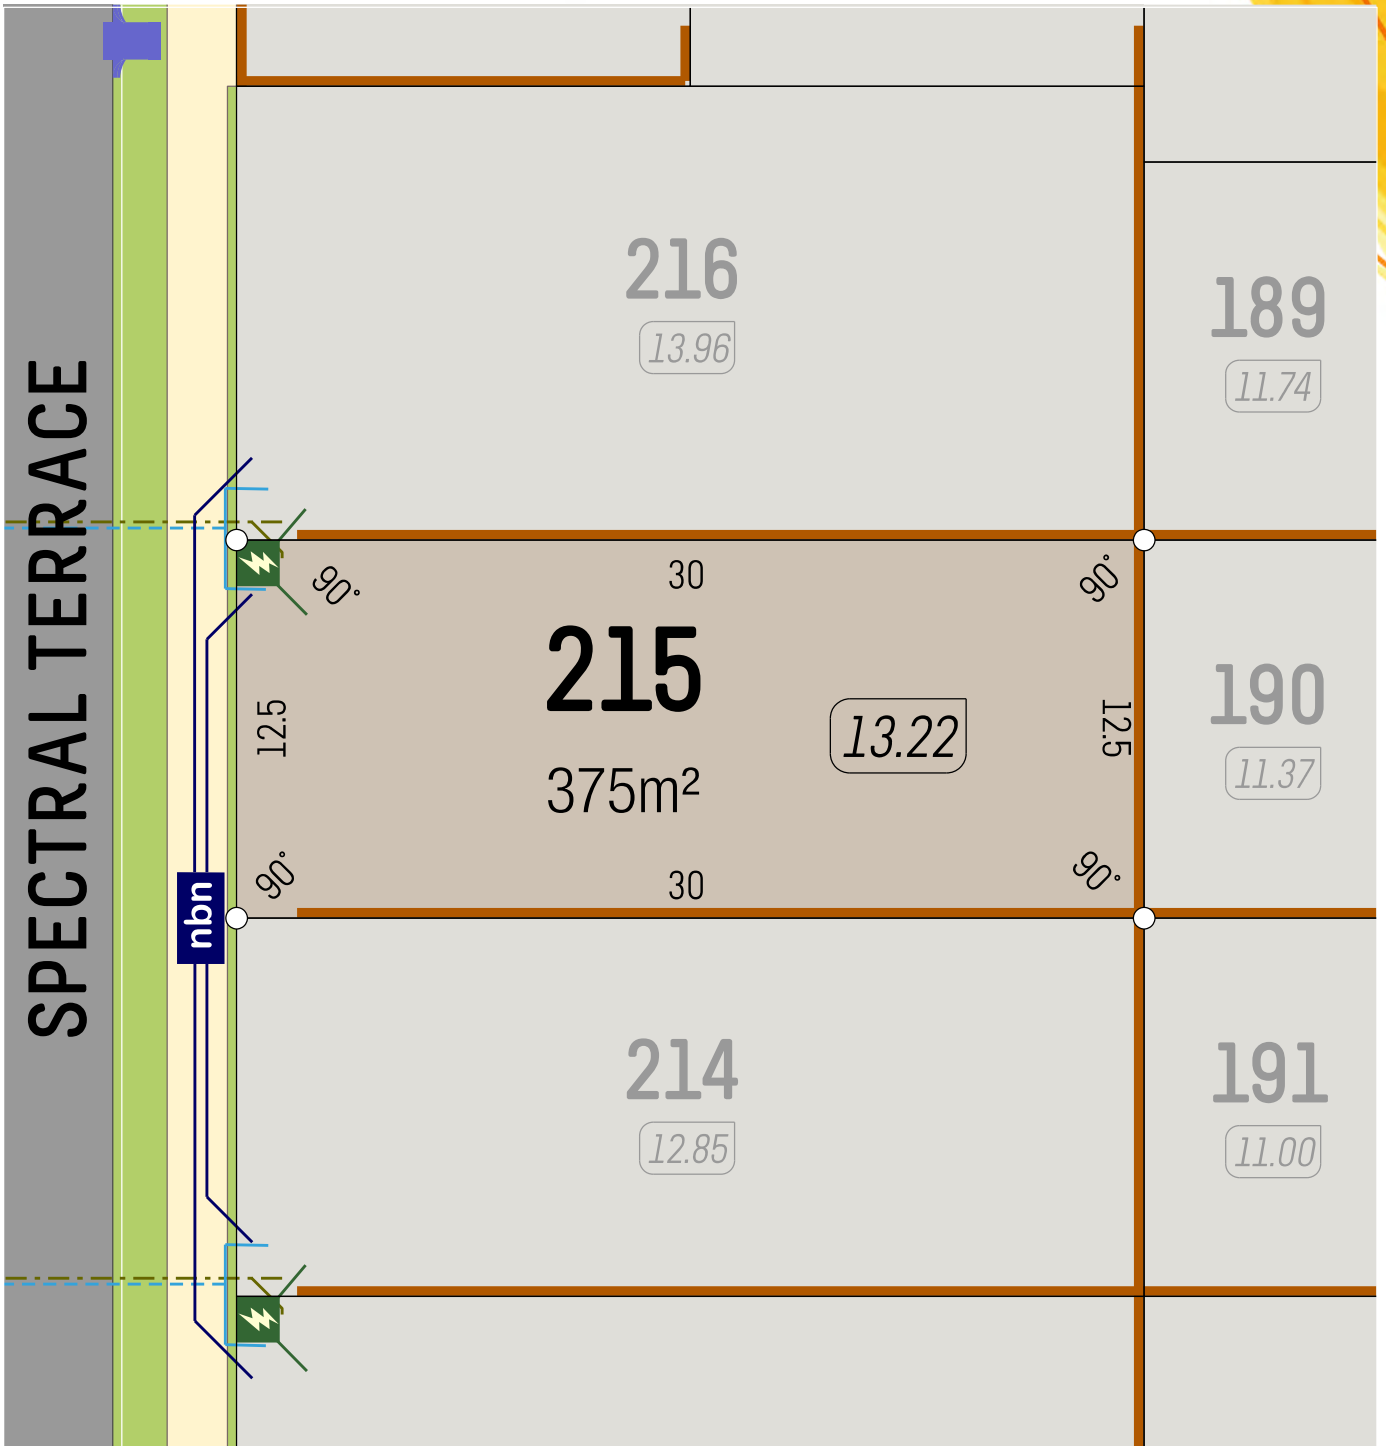


SCALE 1:250 5m

- Retaining Wall
- Lot Level
- Footpath

- Street Light
- Drainage
- Power Dome

- Water Service
- NBN Pit
- Sewer Service

veris

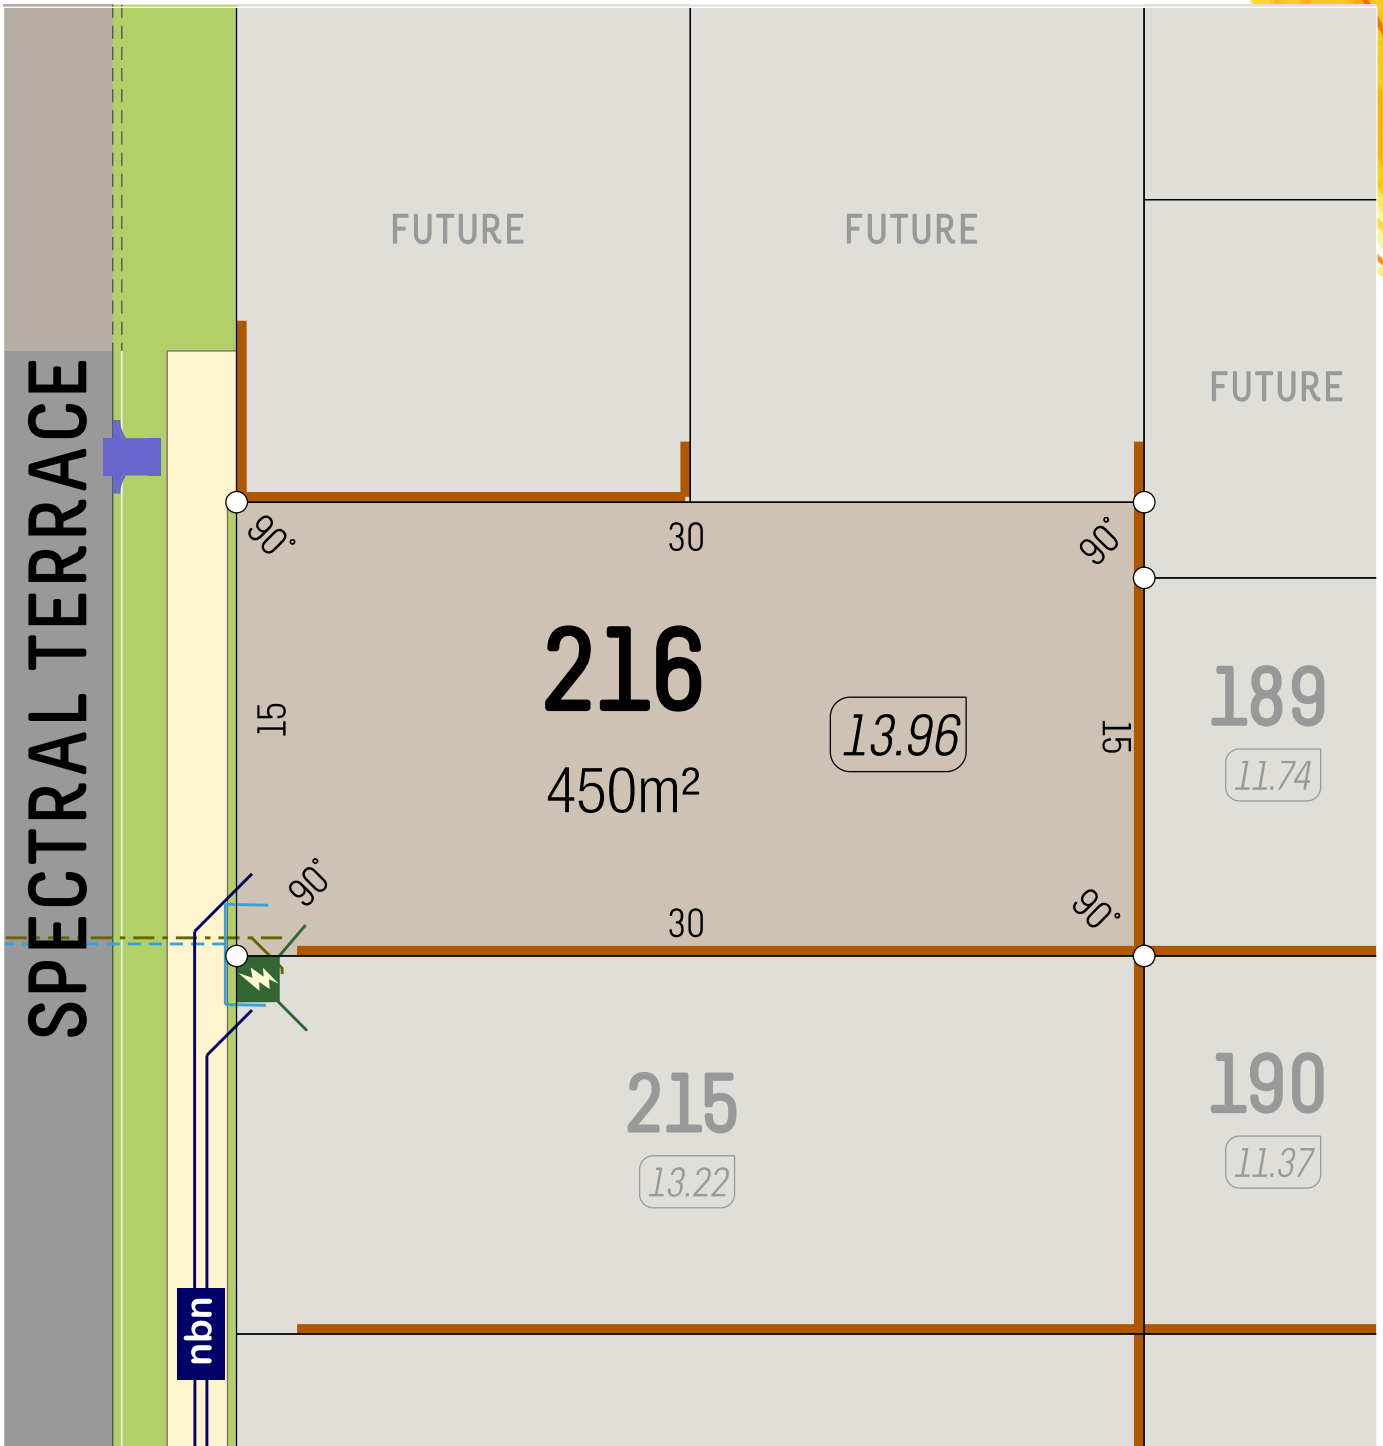

SCALE 1:250

- Retaining Wall
- Lot Level
- Footpath

- Street Light
- Drainage
- Power Dome


- Water Service
- NBN Pit
- Sewer Service





BRIGHTWOOD BALDIVIS

# LOT PLAN

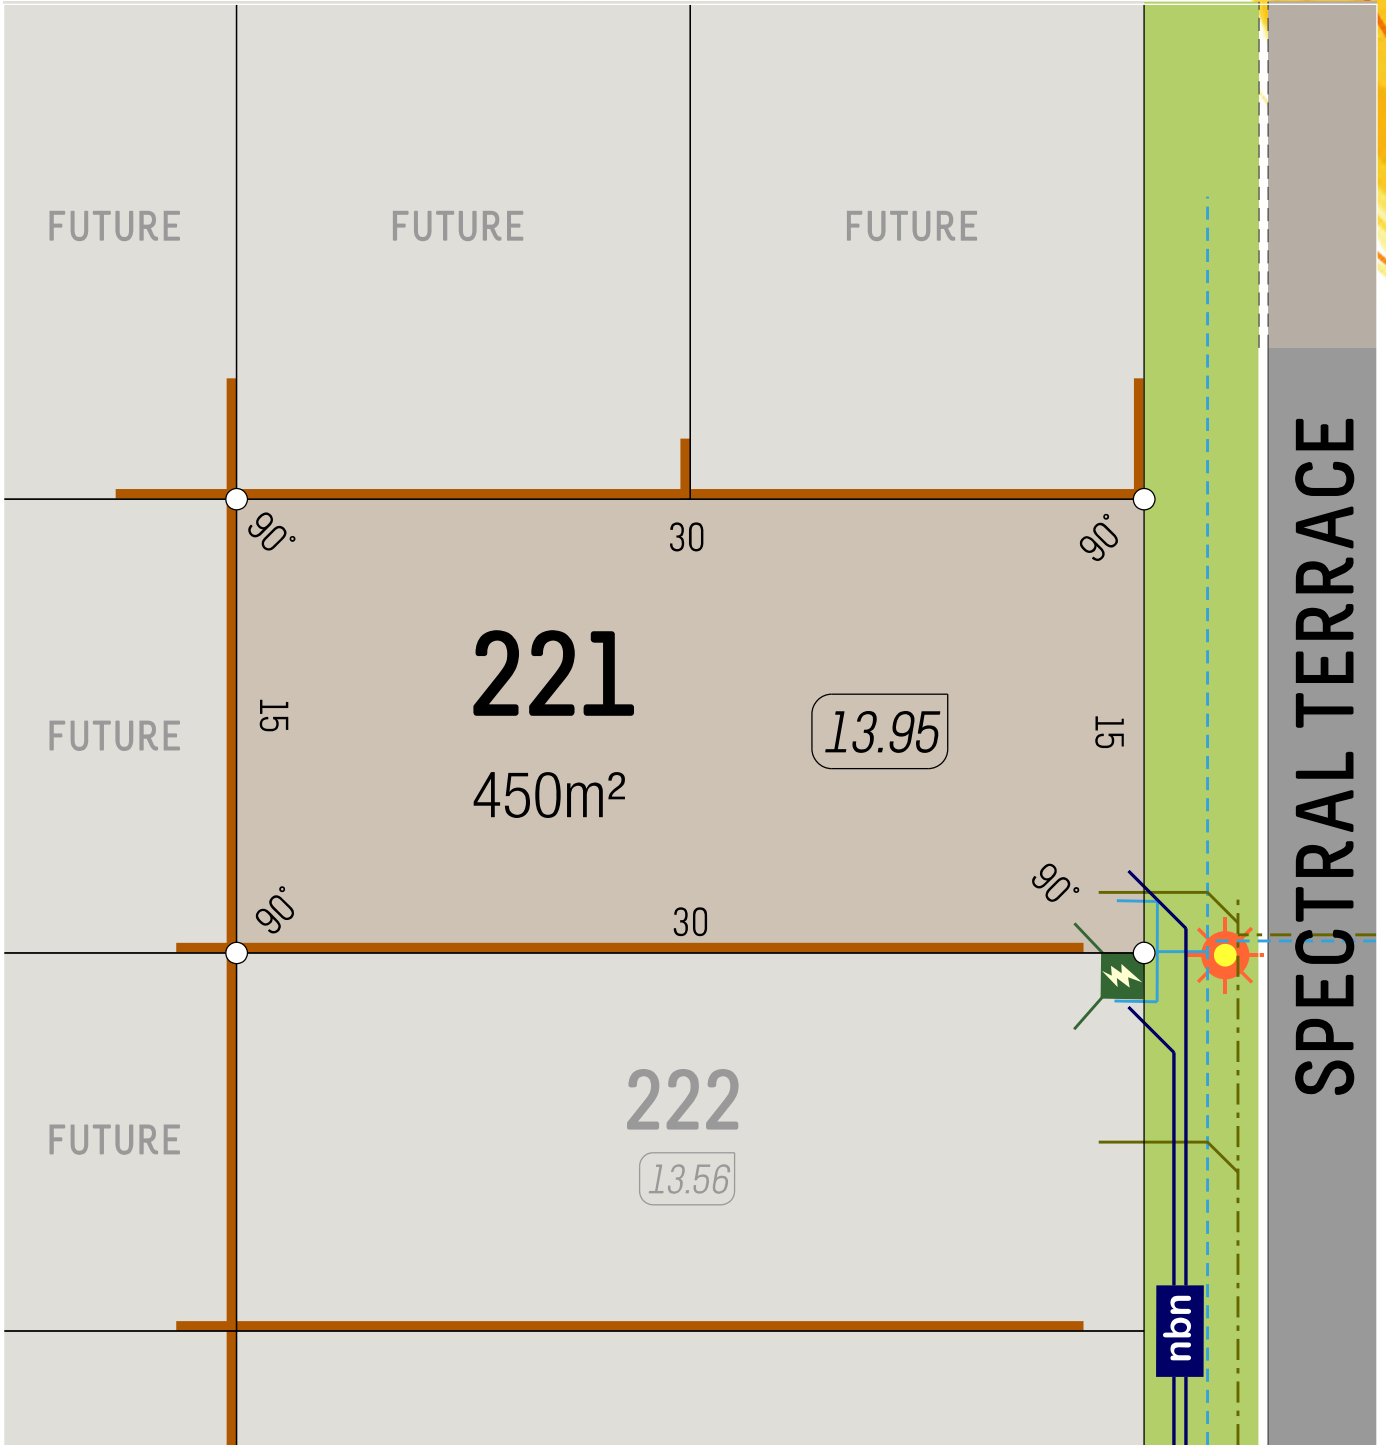

SCALE 1:250

- Retaining Wall
- Lot Level
- Footpath

- Street Light
- Drainage
- Power Dome

- Water Service
- NBN Pit
- Sewer Service

veris

6365 4620 | info@parcelproperty.com.au  
brightwoodbaldivis.com.au




DELIVERING PROPERTY

DISCLAIMER: Whilst every care has been taken with the preparation of these particulars, which are believed to be correct, they are in no way warranted by the selling agent or its clients in whole or in part and should not be construed as forming part of any contract. The particulars of this plan are supplied for identification purposes only and shall not be taken as a representation in any aspect of the vendor or its agents. Authorities should be consulted when services are contained within lot boundaries as building restrictions may apply. All retaining walls, services and associated easements are shown exaggerated for legibility. Trees are indicative only. Any intending purchasers are advised to make necessary enquiries to satisfy themselves on all matters in this respect. Developer: Parcel Property Pty Ltd (ABN: 52 147 746 003) and Parcel Realty Pty Ltd (ABN 66 153 825 542). Licence number: 64283.



BRIGHTWOOD BALDIVIS

# LOT PLAN

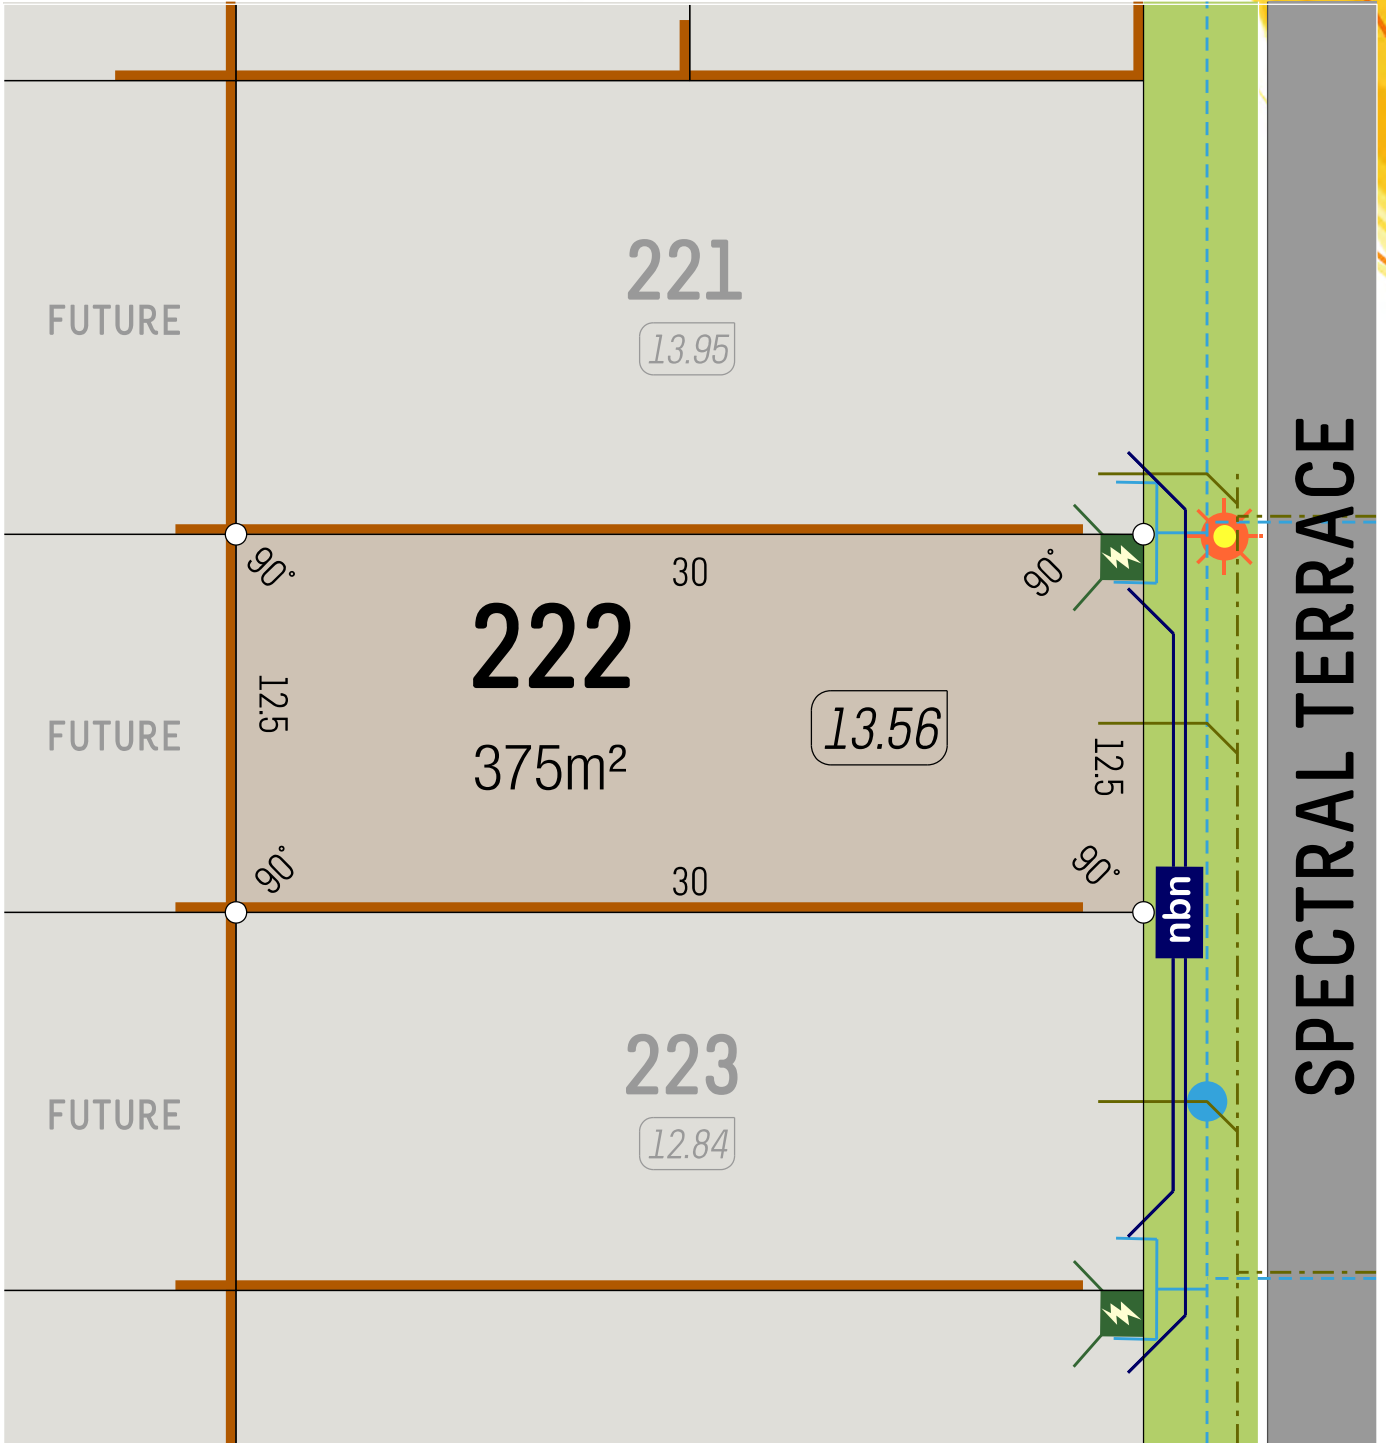

SCALE 1:250

- Retaining Wall
- Lot Level
- Footpath

- Street Light
- Drainage
- Power Dome

- Water Service
- NBN Pit
- Sewer Service


veris

6365 4620 | info@parcelproperty.com.au  
brightwoodbaldivis.com.au



DELIVERING PROPERTY

DISCLAIMER: Whilst every care has been taken with the preparation of these particulars, which are believed to be correct, they are in no way warranted by the selling agent or its clients in whole or in part and should not be construed as forming part of any contract. The particulars of this plan are supplied for identification purposes only and shall not be taken as a representation in any aspect of the part of the vendor or its agents. Authorities should be consulted when services are contained within lot boundaries as building restrictions may apply. All retaining walls, services and associated easements are shown exaggerated for legibility. Trees are indicative only. Any intending purchasers are advised to make necessary enquiries to satisfy themselves on all matters in this respect. Developer: Parcel Property Pty Ltd (ABN: 52 147 746 003) and Parcel Realty Pty Ltd (ABN 66 153 825 542). Licence number: 64283.

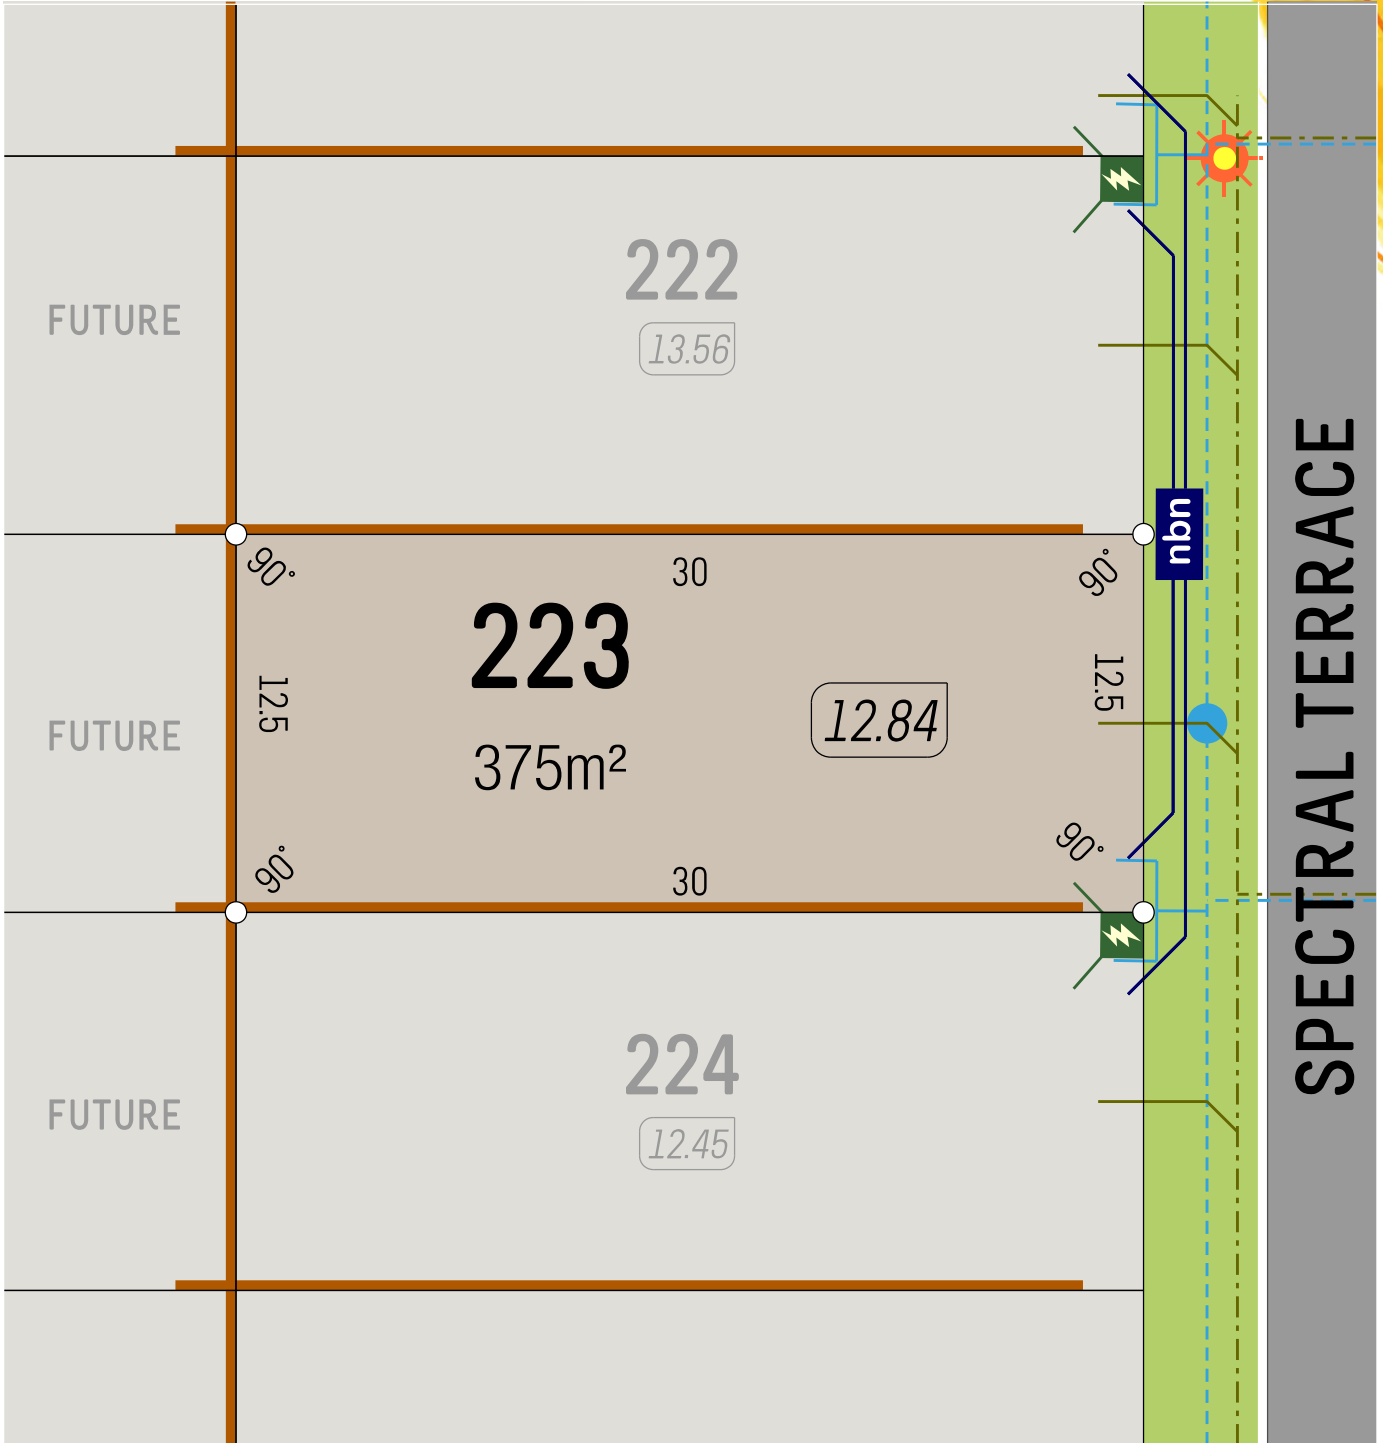

SCALE 1:250

- Retaining Wall
- Lot Level
- Footpath

- Street Light
- Drainage
- Power Dome

- Water Service
- NBN Pit
- Sewer Service


veris





BRIGHTWOOD BALDIVIS

# LOT PLAN

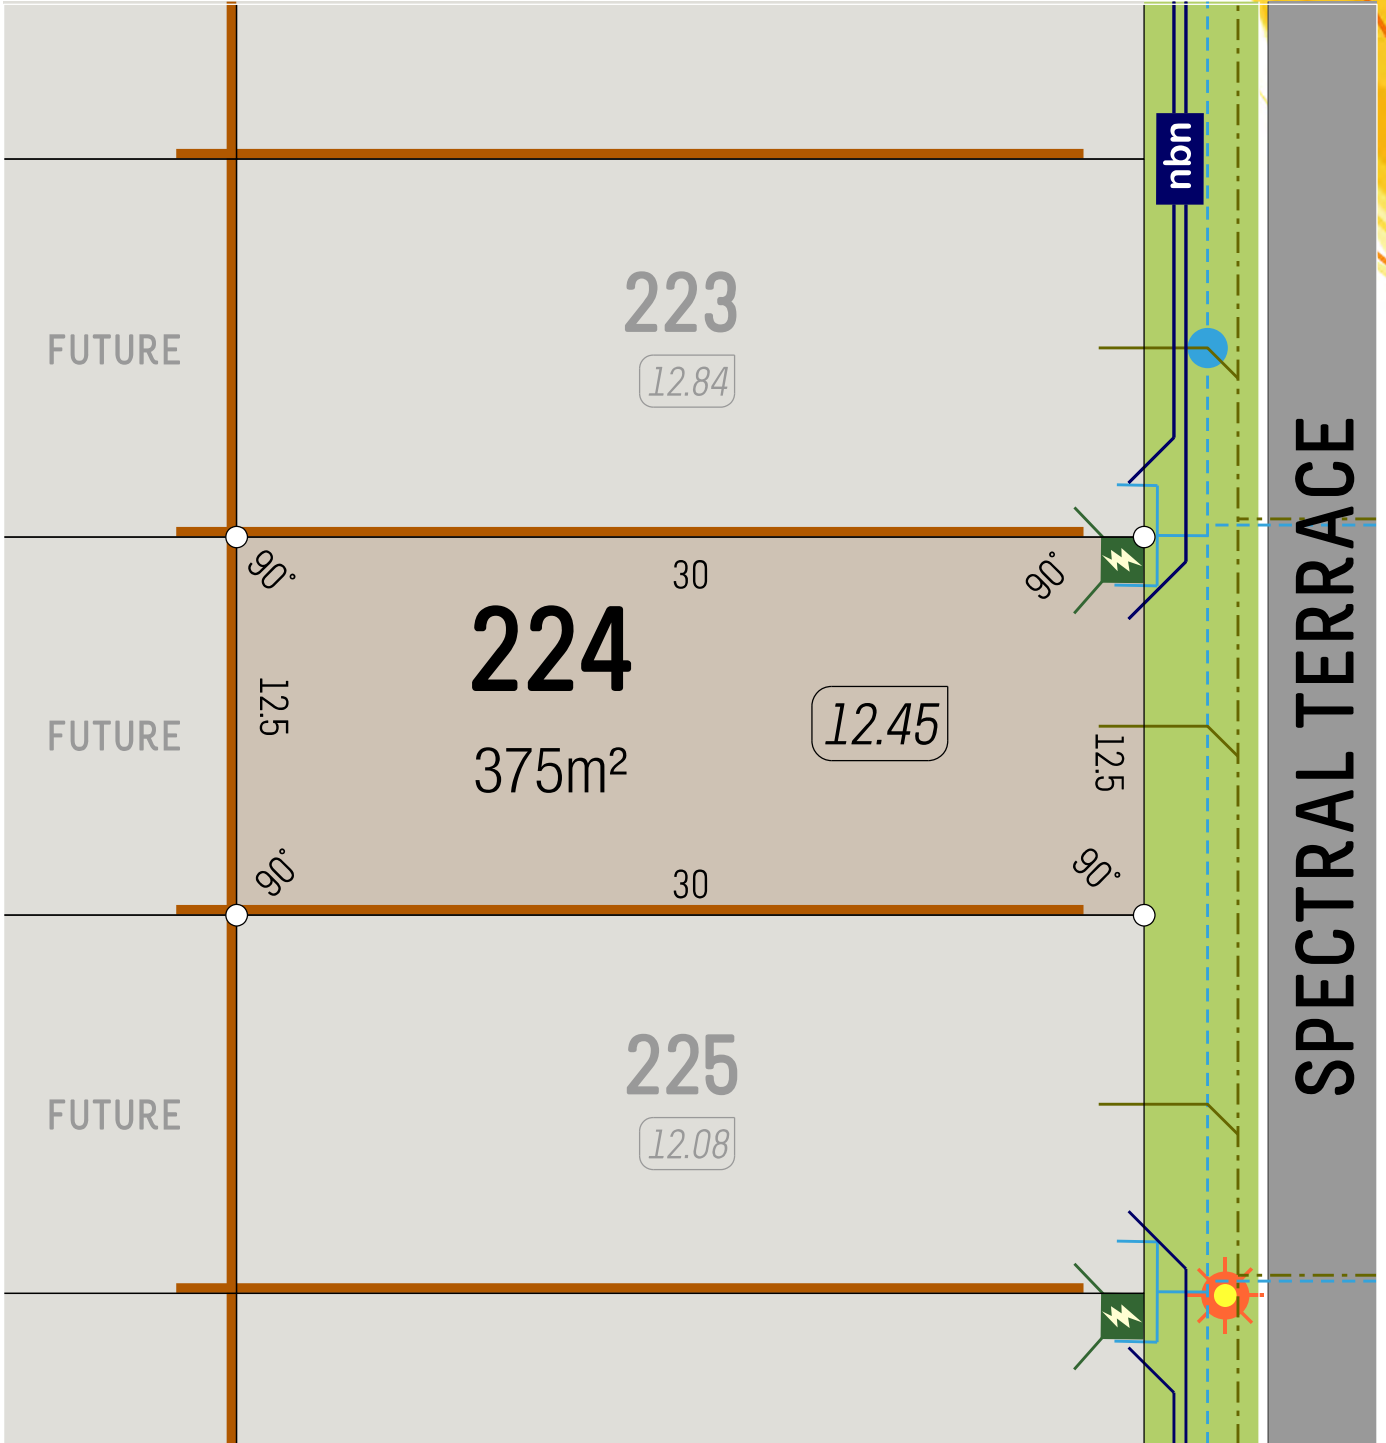

SCALE 1:250

- Retaining Wall
- Lot Level
- Footpath

- Street Light
- Drainage
- Power Dome

- Water Service
- NBN Pit
- Sewer Service




6365 4620 | info@parcelproperty.com.au  
brightwoodbaldivis.com.au



DELIVERING PROPERTY

DISCLAIMER: Whilst every care has been taken with the preparation of these particulars, which are believed to be correct, they are in no way warranted by the selling agent or its clients in whole or in part and should not be construed as forming part of any contract. The particulars of this plan are supplied for identification purposes only and shall not be taken as a representation in any aspect on the part of the vendor or its agents. Authorities should be consulted when services are contained within lot boundaries as building restrictions may apply. All retaining walls, services and associated easements are shown exaggerated for legibility. Trees are indicative only. Any intending purchasers are advised to make necessary enquiries to satisfy themselves on all matters in this respect. Developer: Parcel Property Pty Ltd (ABN: 52 147 746 003) and Parcel Realty Pty Ltd (ABN 66 153 825 542). Licence number: 64283.

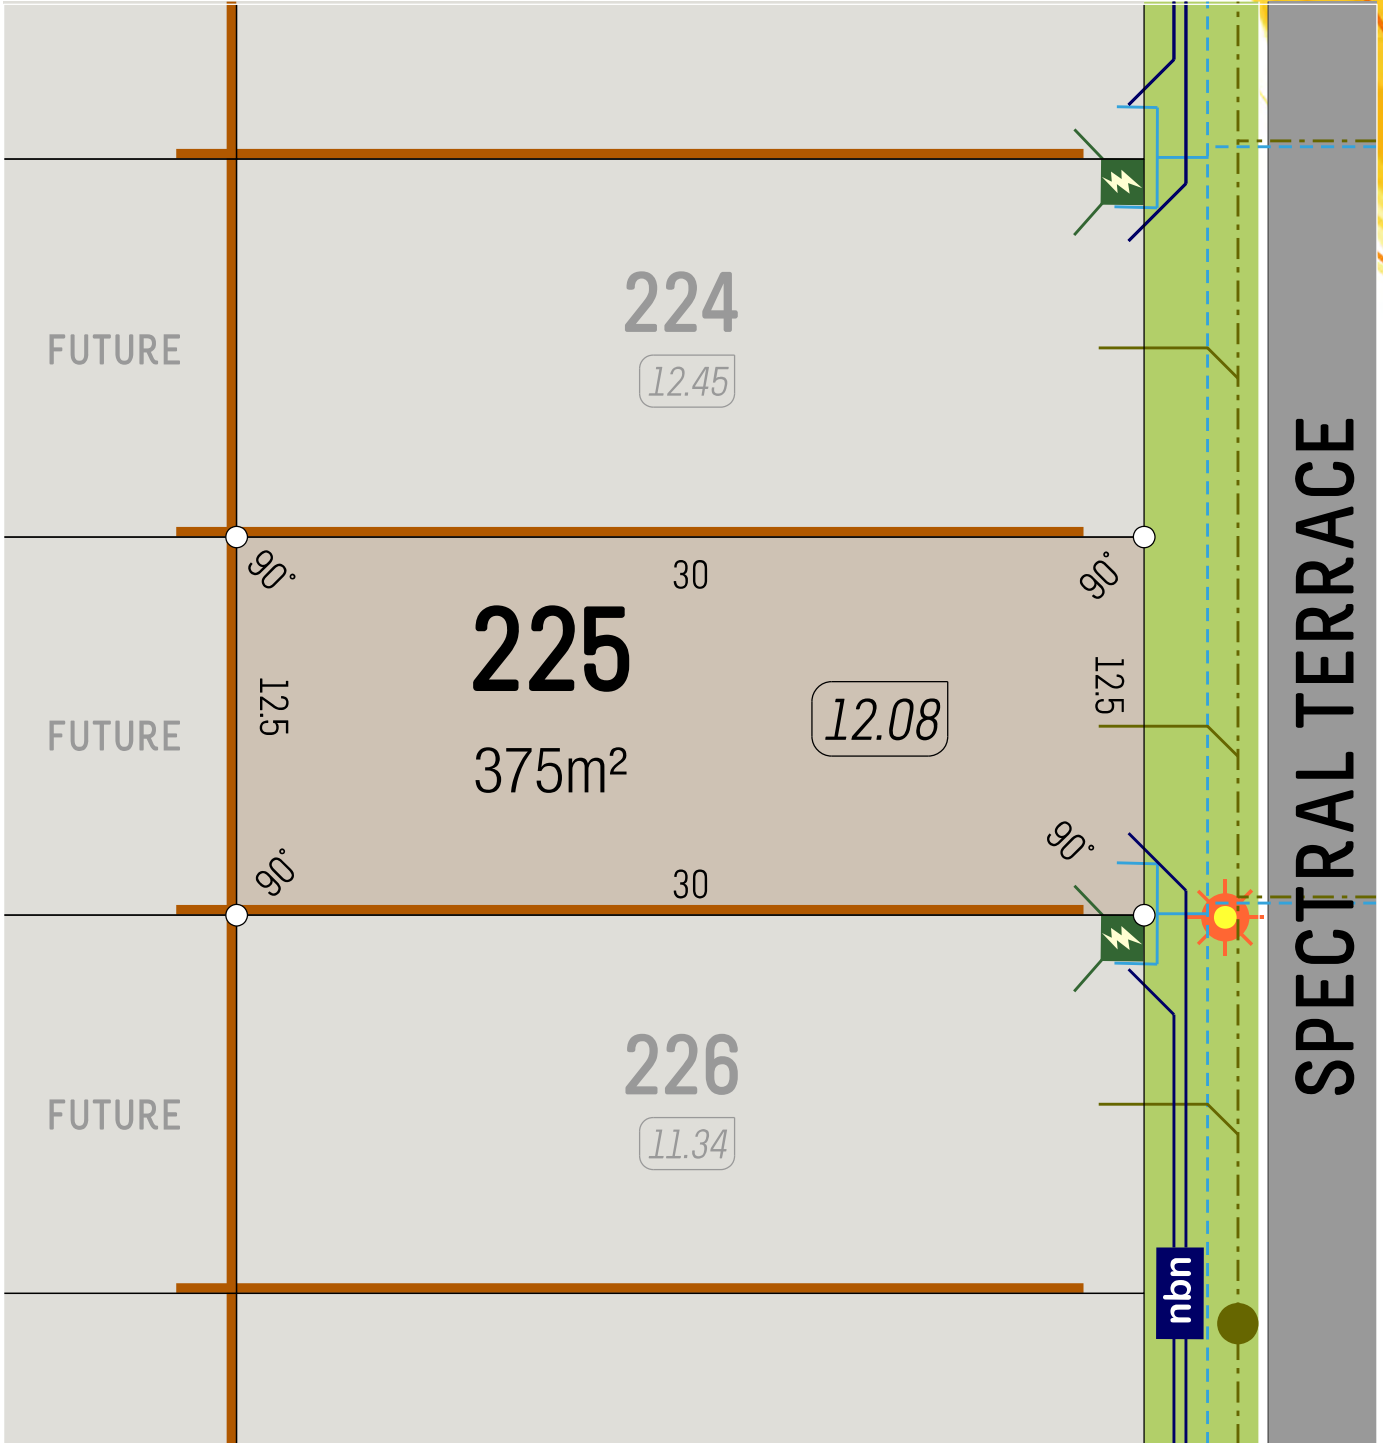


SCALE 1:250

- Retaining Wall
- Lot Level
- Footpath

- Street Light
- Drainage
- Power Dome

- Water Service
- NBN Pit
- Sewer Service

veris

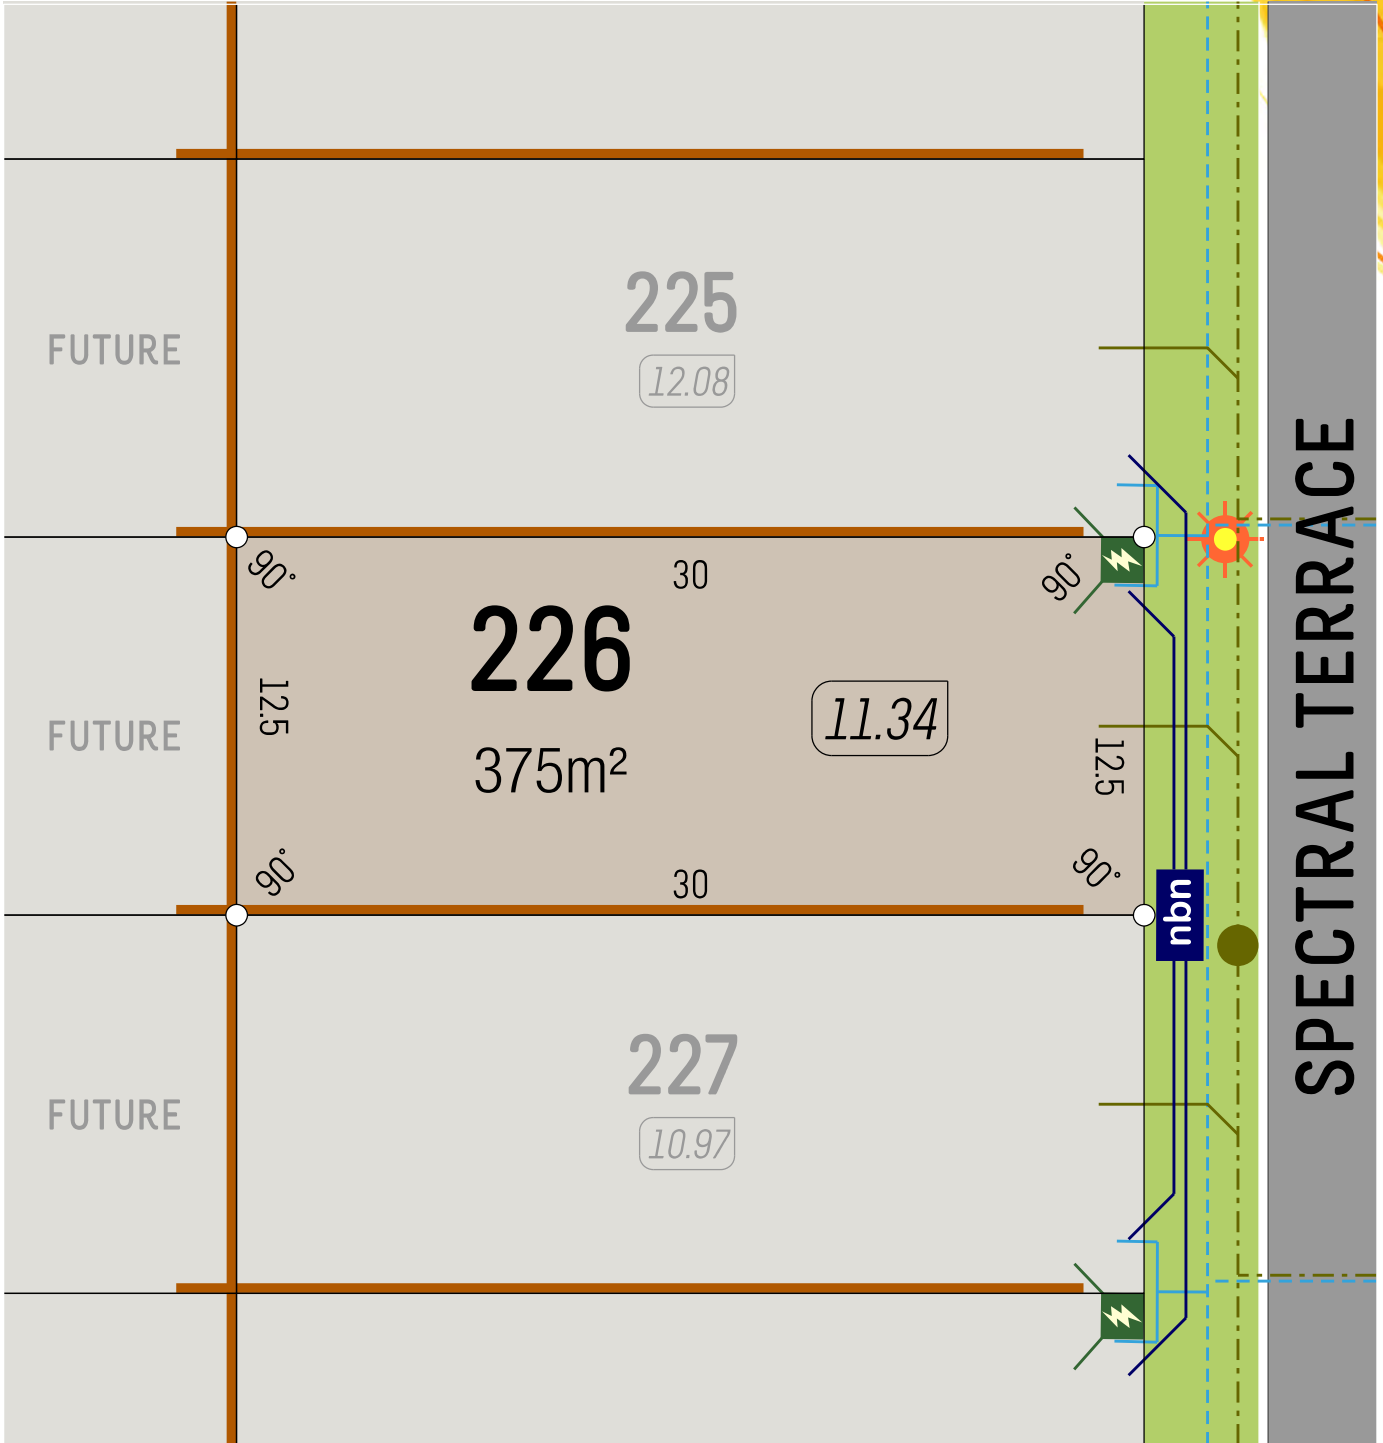


SCALE 1:250

- Retaining Wall
- Lot Level
- Footpath

- Street Light
- Drainage
- Power Dome

- Water Service
- NBN Pit
- Sewer Service

veris

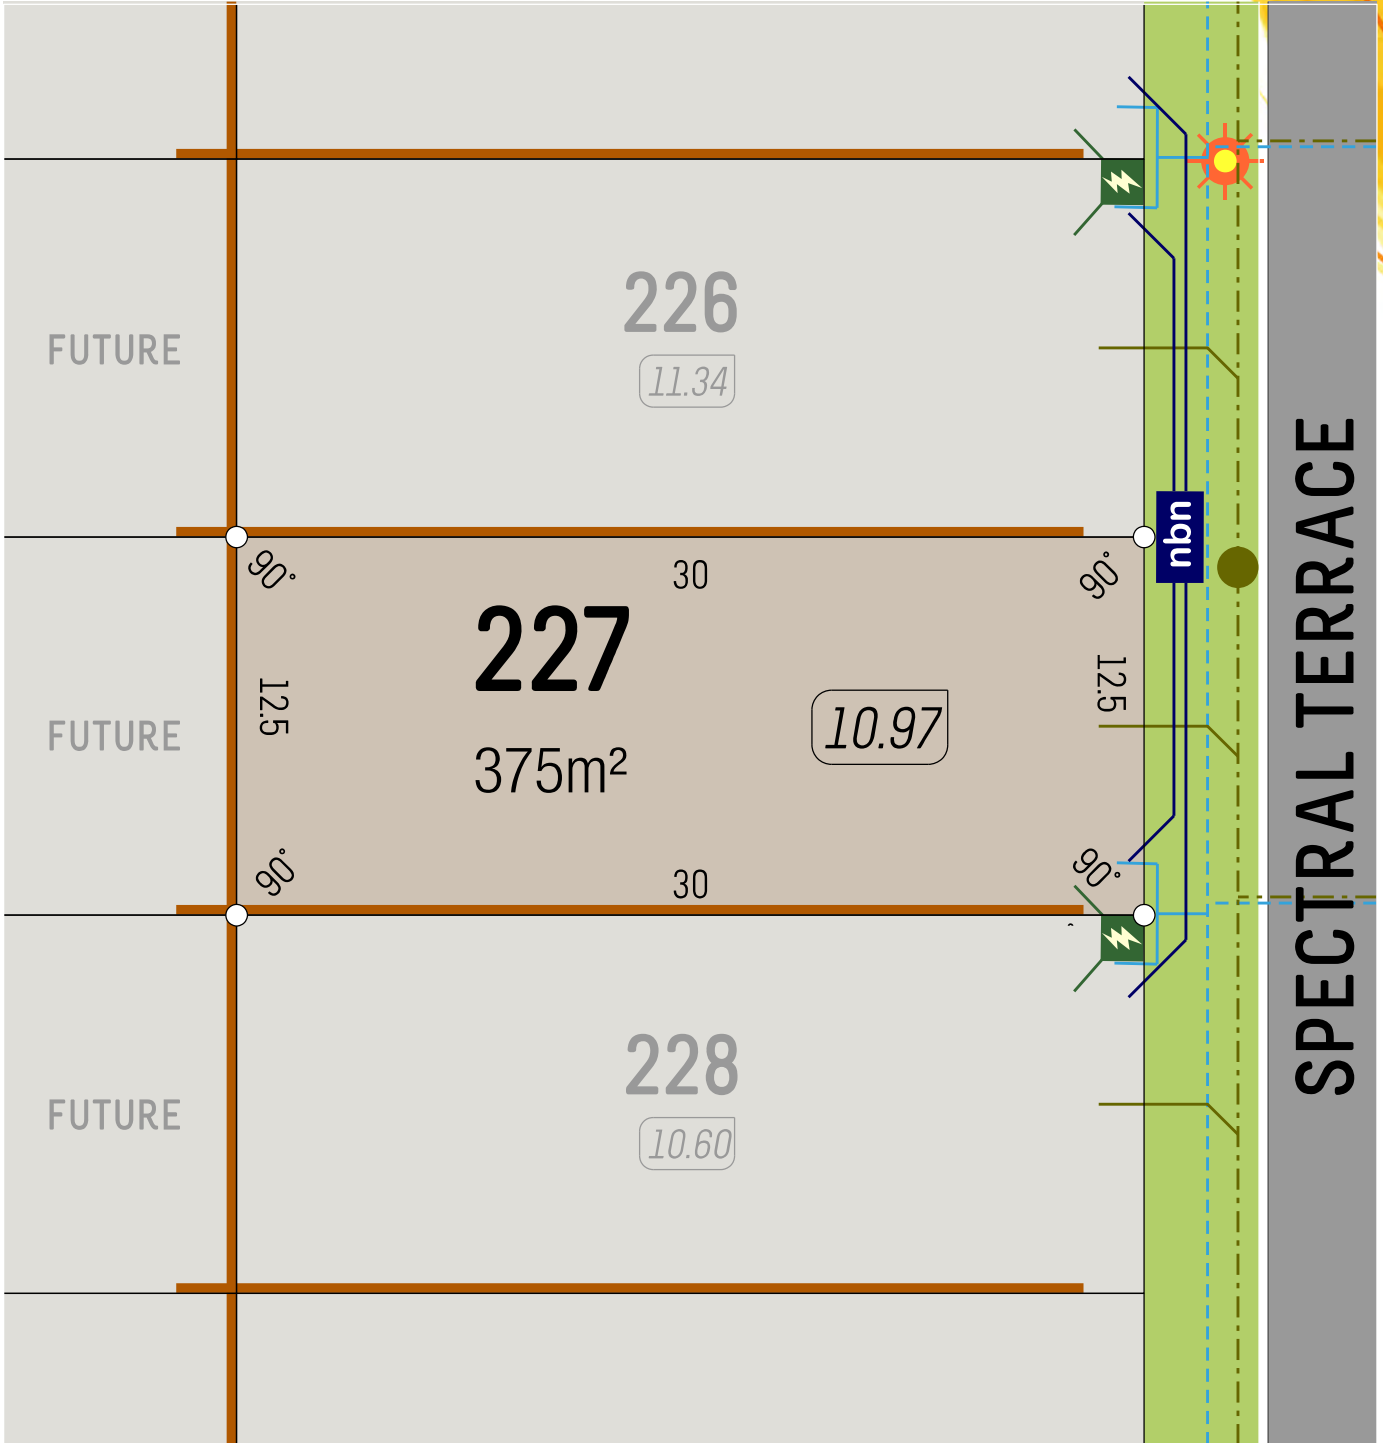

SCALE 1:250

- Retaining Wall
- Lot Level
- Footpath

- Street Light
- Drainage
- Power Dome


- Water Service
- NBN Pit
- Sewer Service





BRIGHTWOOD BALDIVIS

# LOT PLAN

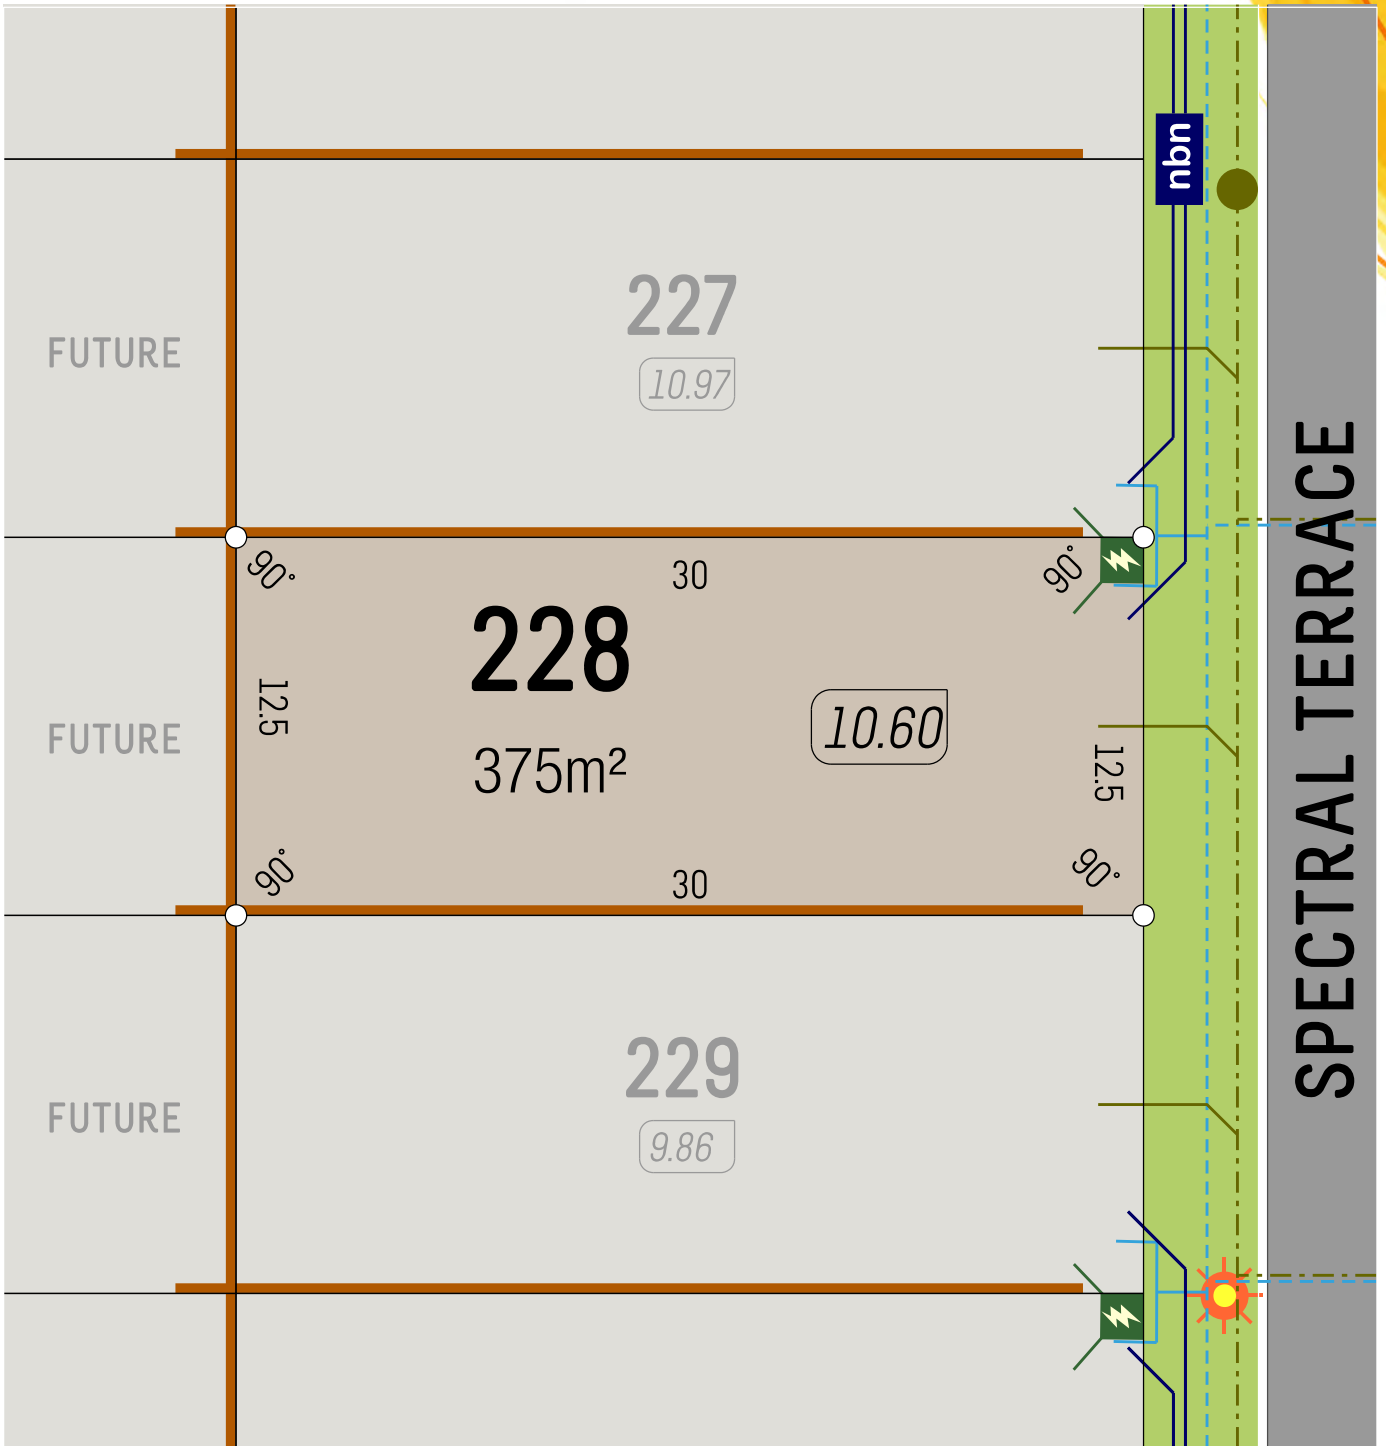

SCALE 1:250

- Retaining Wall
- Lot Level (7.05)
- Footpath

- Street Light
- Drainage
- Power Dome

- Water Service
- NBN Pit
- Sewer Service




6365 4620 | [info@parcelproperty.com.au](mailto:info@parcelproperty.com.au)  
[brightwoodbaldivis.com.au](http://brightwoodbaldivis.com.au)



DELIVERING PROPERTY

DISCLAIMER: Whilst every care has been taken with the preparation of these particulars, which are believed to be correct, they are in no way warranted by the selling agent or its clients in whole or in part and should not be construed as forming part of any contract. The particulars of this plan are supplied for identification purposes only and shall not be taken as a representation in any aspect on the part of the vendor or its agents. Authorities should be consulted when services are contained within lot boundaries as building restrictions may apply. All retaining walls, services and associated easements are shown exaggerated for legibility. Trees are indicative only. Any intending purchasers are advised to make necessary enquiries to satisfy themselves on all matters in this respect. Developer: Parcel Property Pty Ltd (ABN: 52 147 746 003) and Parcel Realty Pty Ltd (ABN 66 153 825 542). Licence number: 64283.

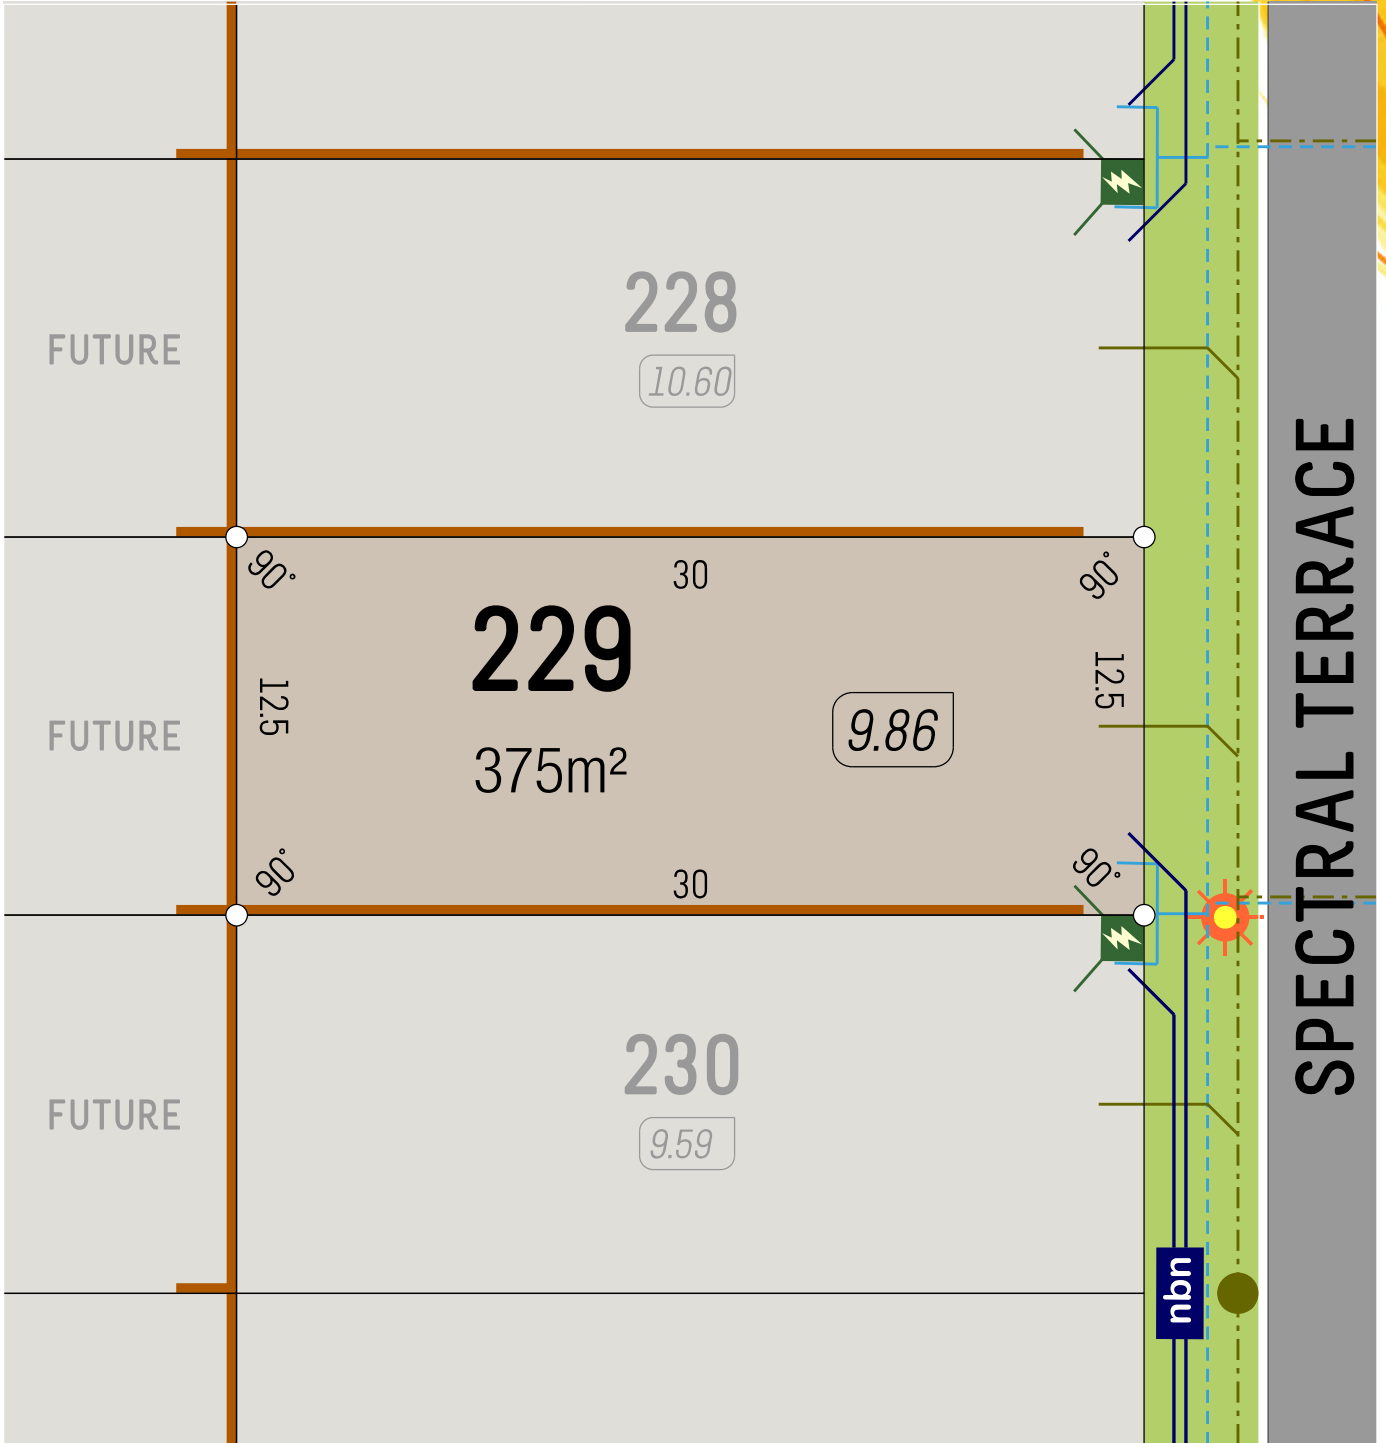


SCALE 1:250

- Retaining Wall
- Lot Level
- Footpath


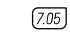

- Street Light
- Drainage
- Power Dome




- Water Service
- NBN Pit
- Sewer Service

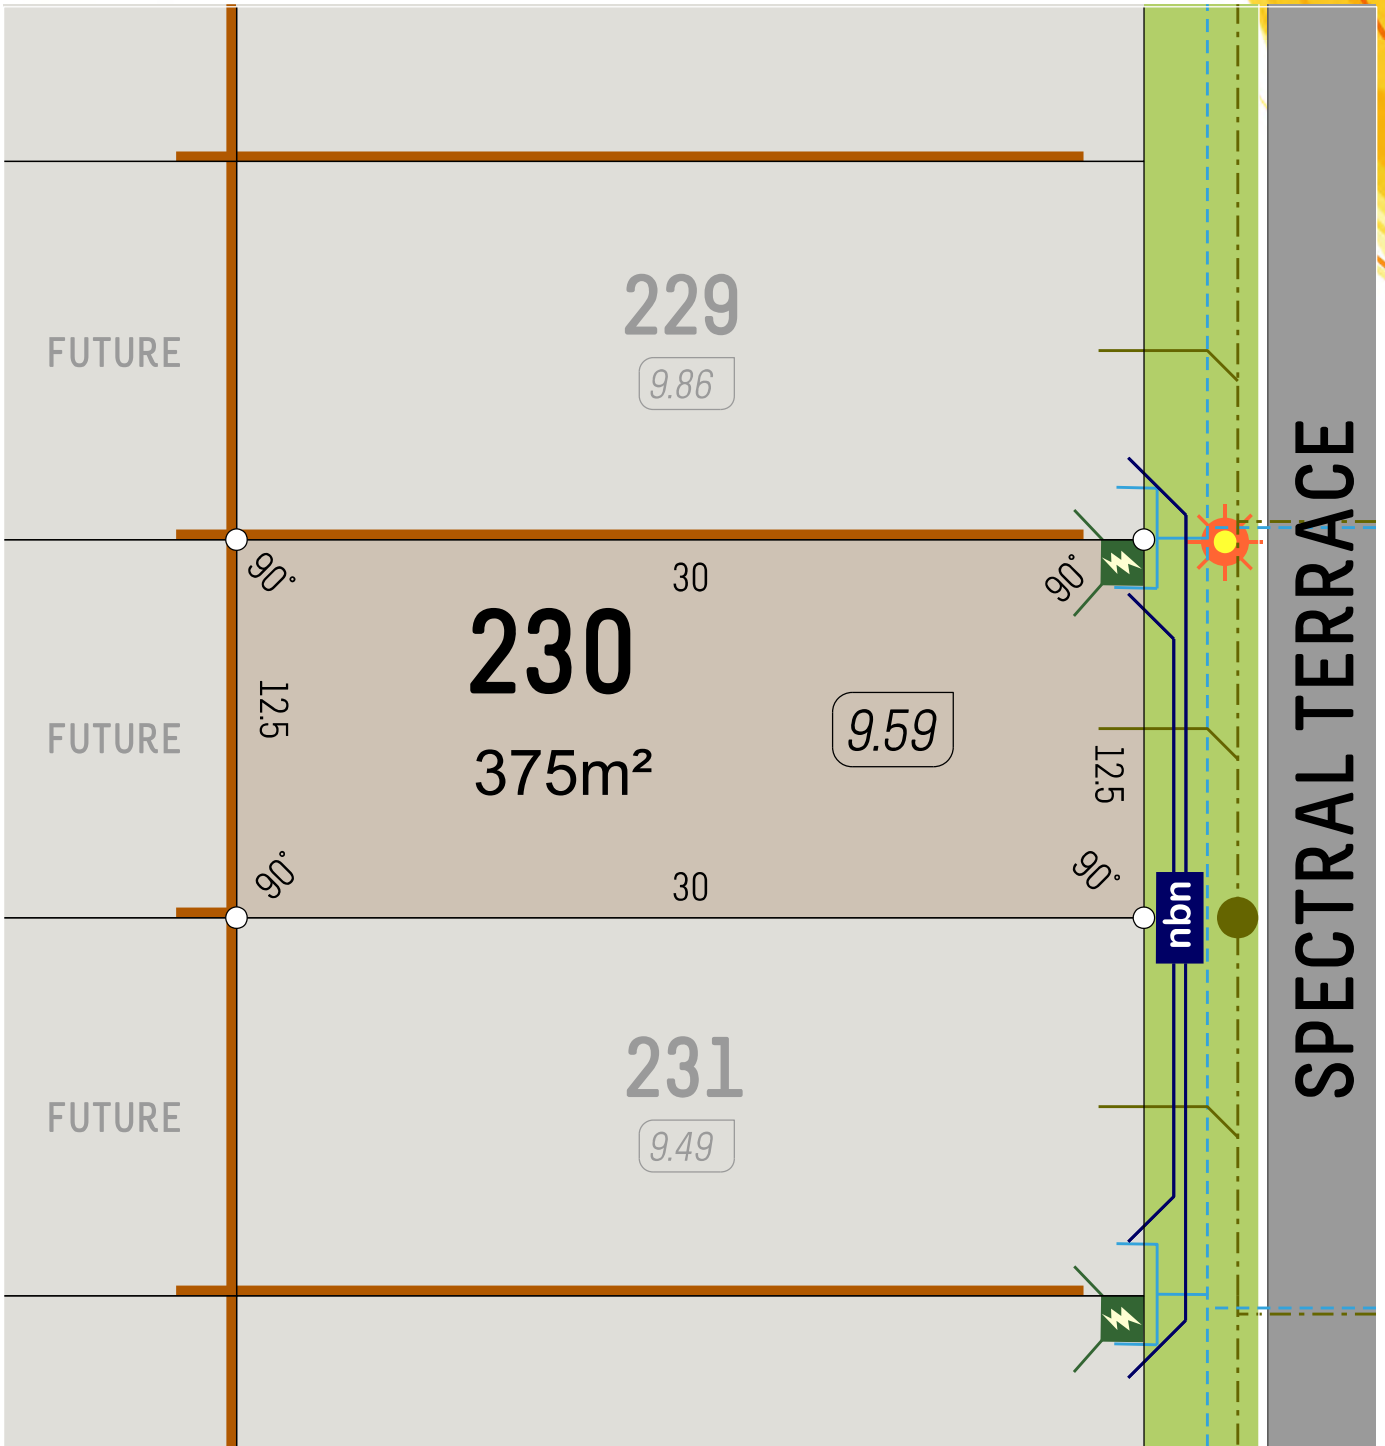




SCALE 1:250

-  Retaining Wall
-  Lot Level
-  Footpath




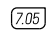


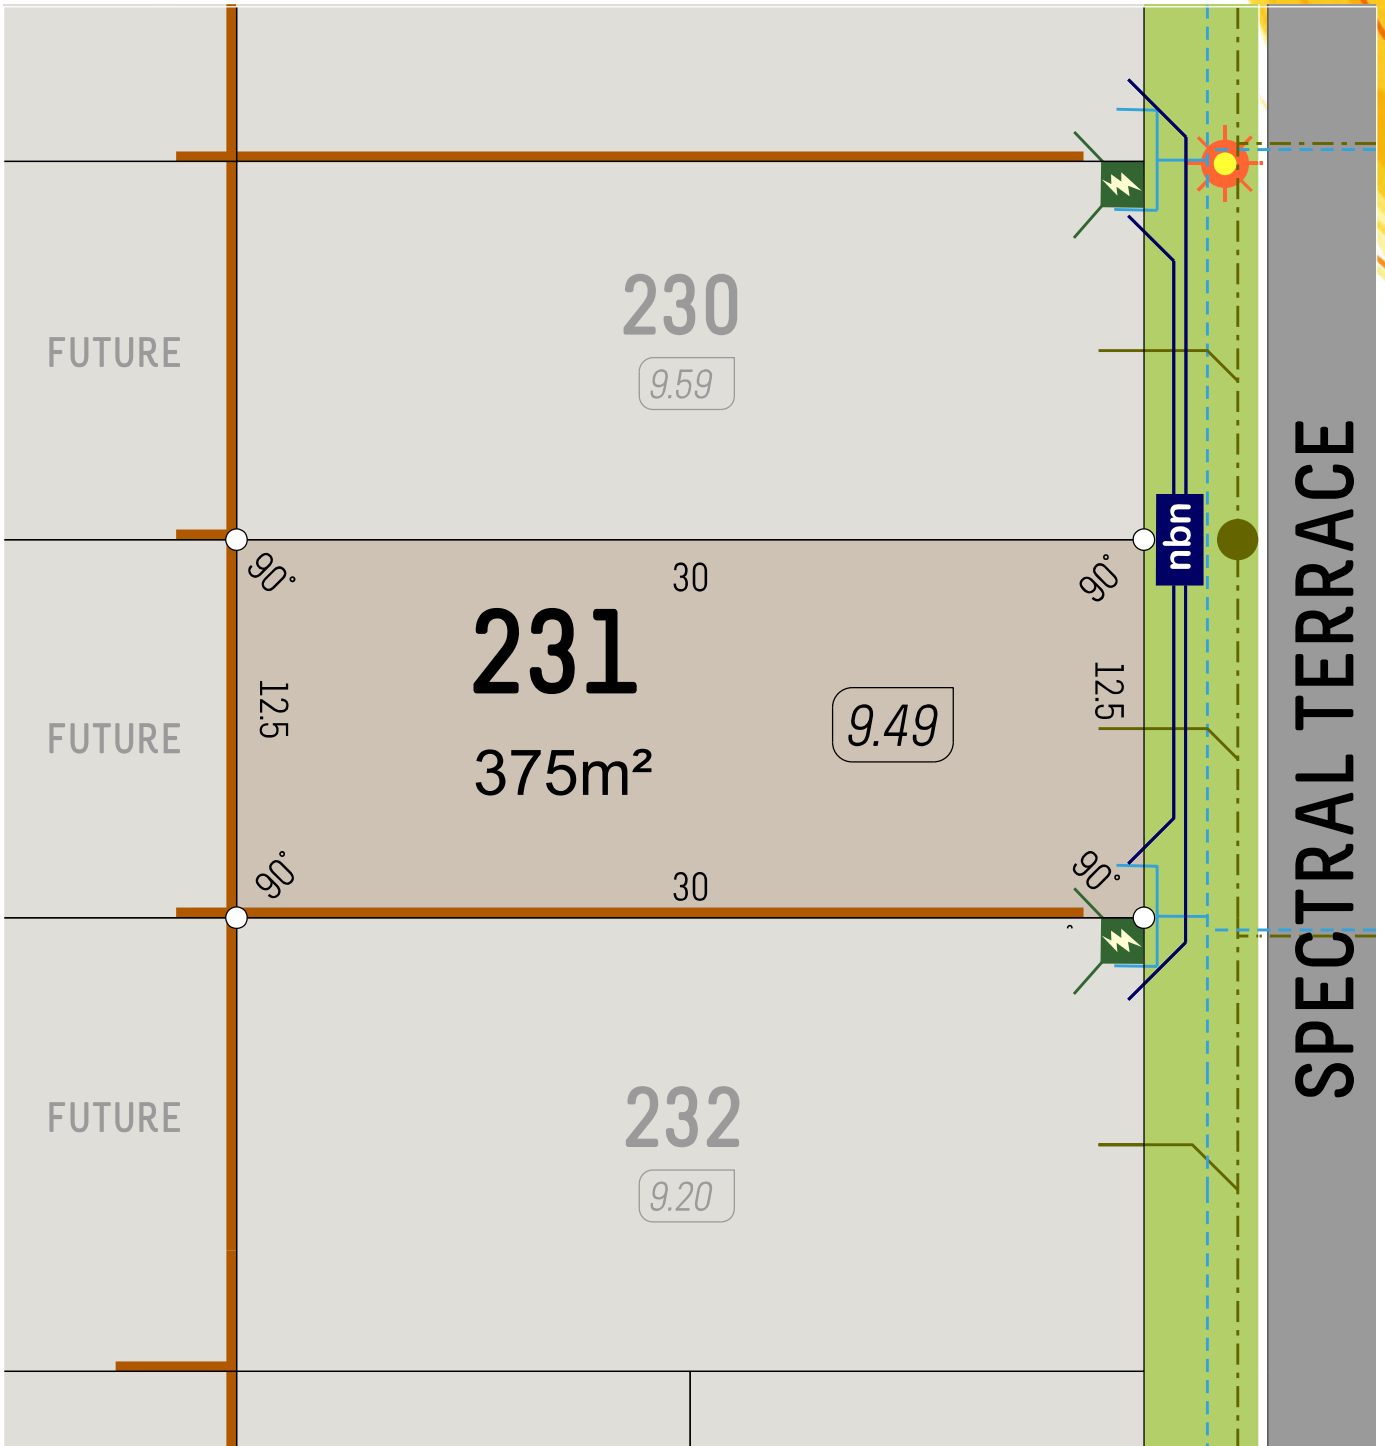


-  Street Light
-  Drainage
-  Power Dome

-  Water Service
-  NBN Pit
-  Sewer Service






SCALE 1:250  
0 5m


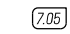

-  Retaining Wall
-  Street Light
-  Water Service
-  Lot Level
-  Drainage
-  NBN Pit
-  Footpath
-  Power Dome
-  Sewer Service





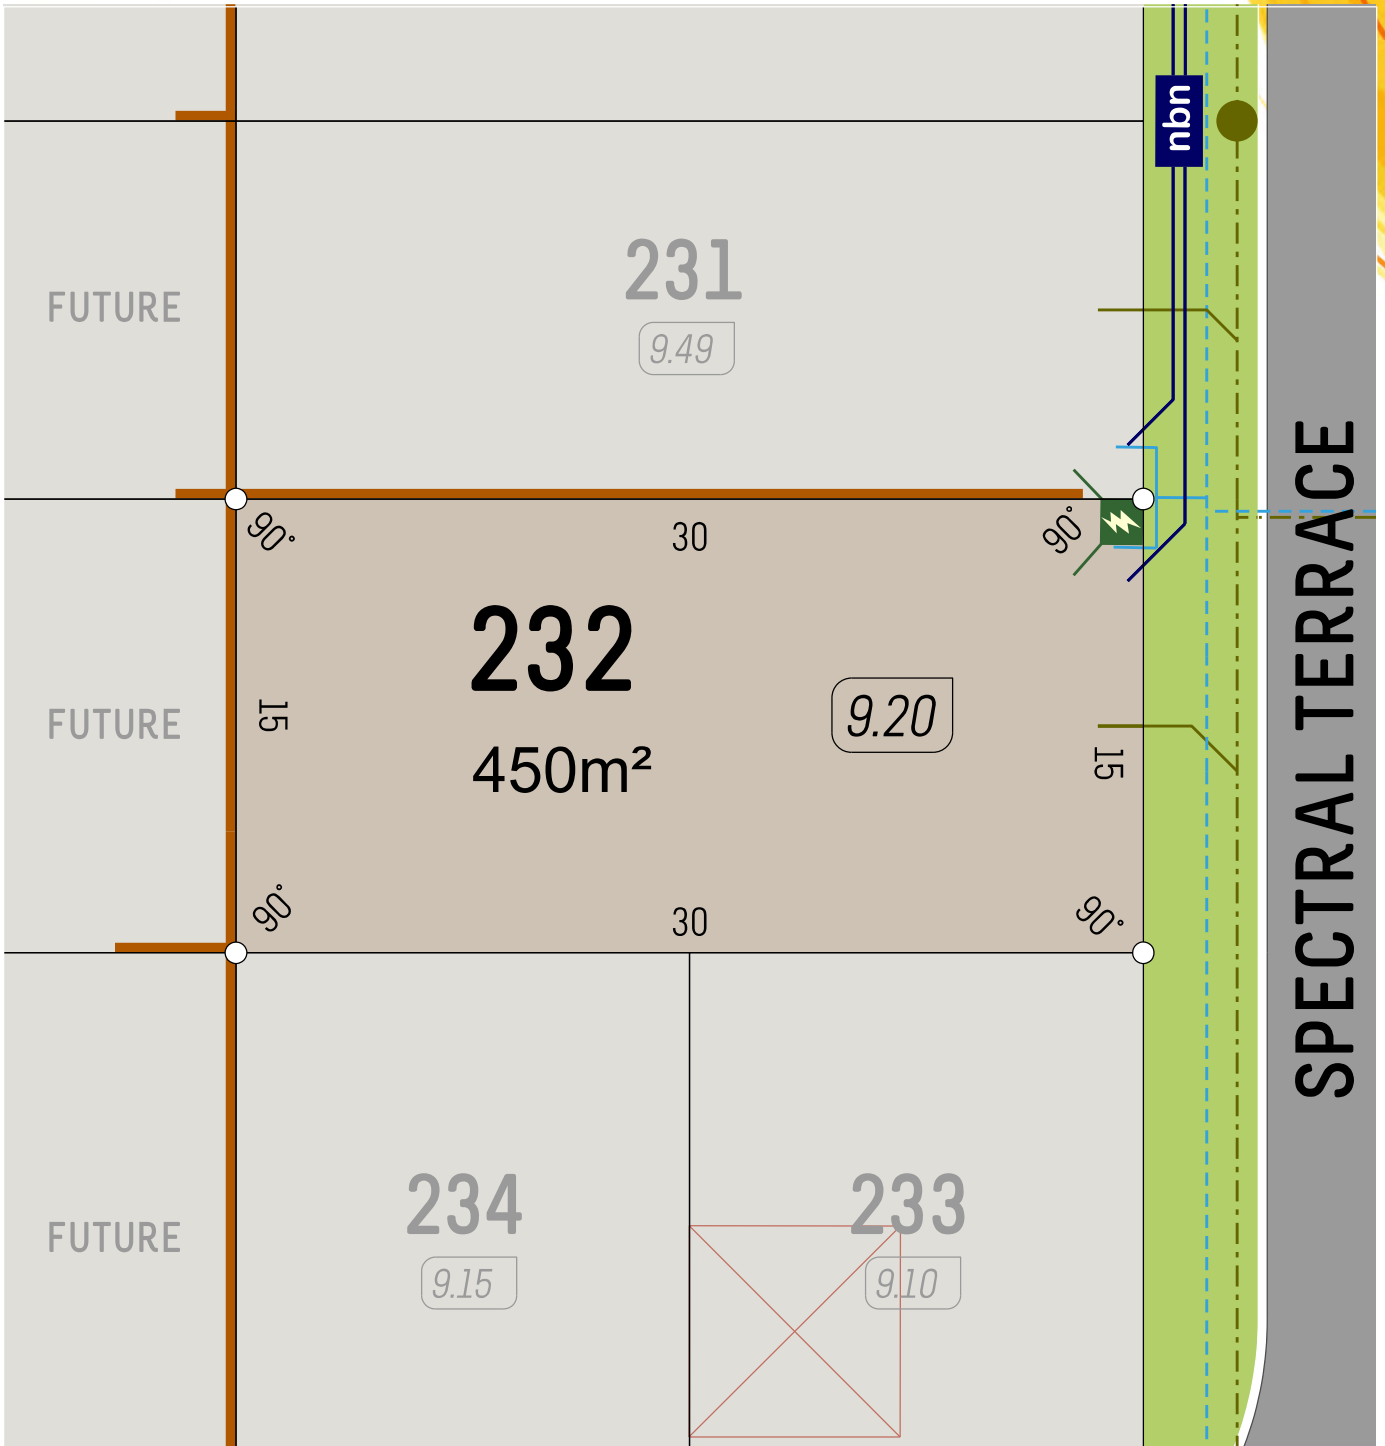




SCALE 1:250

-  Retaining Wall
-  Lot Level
-  Footpath

-  Street Light
-  Drainage
-  Power Dome

-  Water Service
-  NBN Pit
-  Sewer Service

veris