


VER.	AMENDMENT	AUTHORISED BY	DATE

TYPE	FREEHOLD	S.S.A.	YES/NO
PURPOSE	SUBDIVISION		

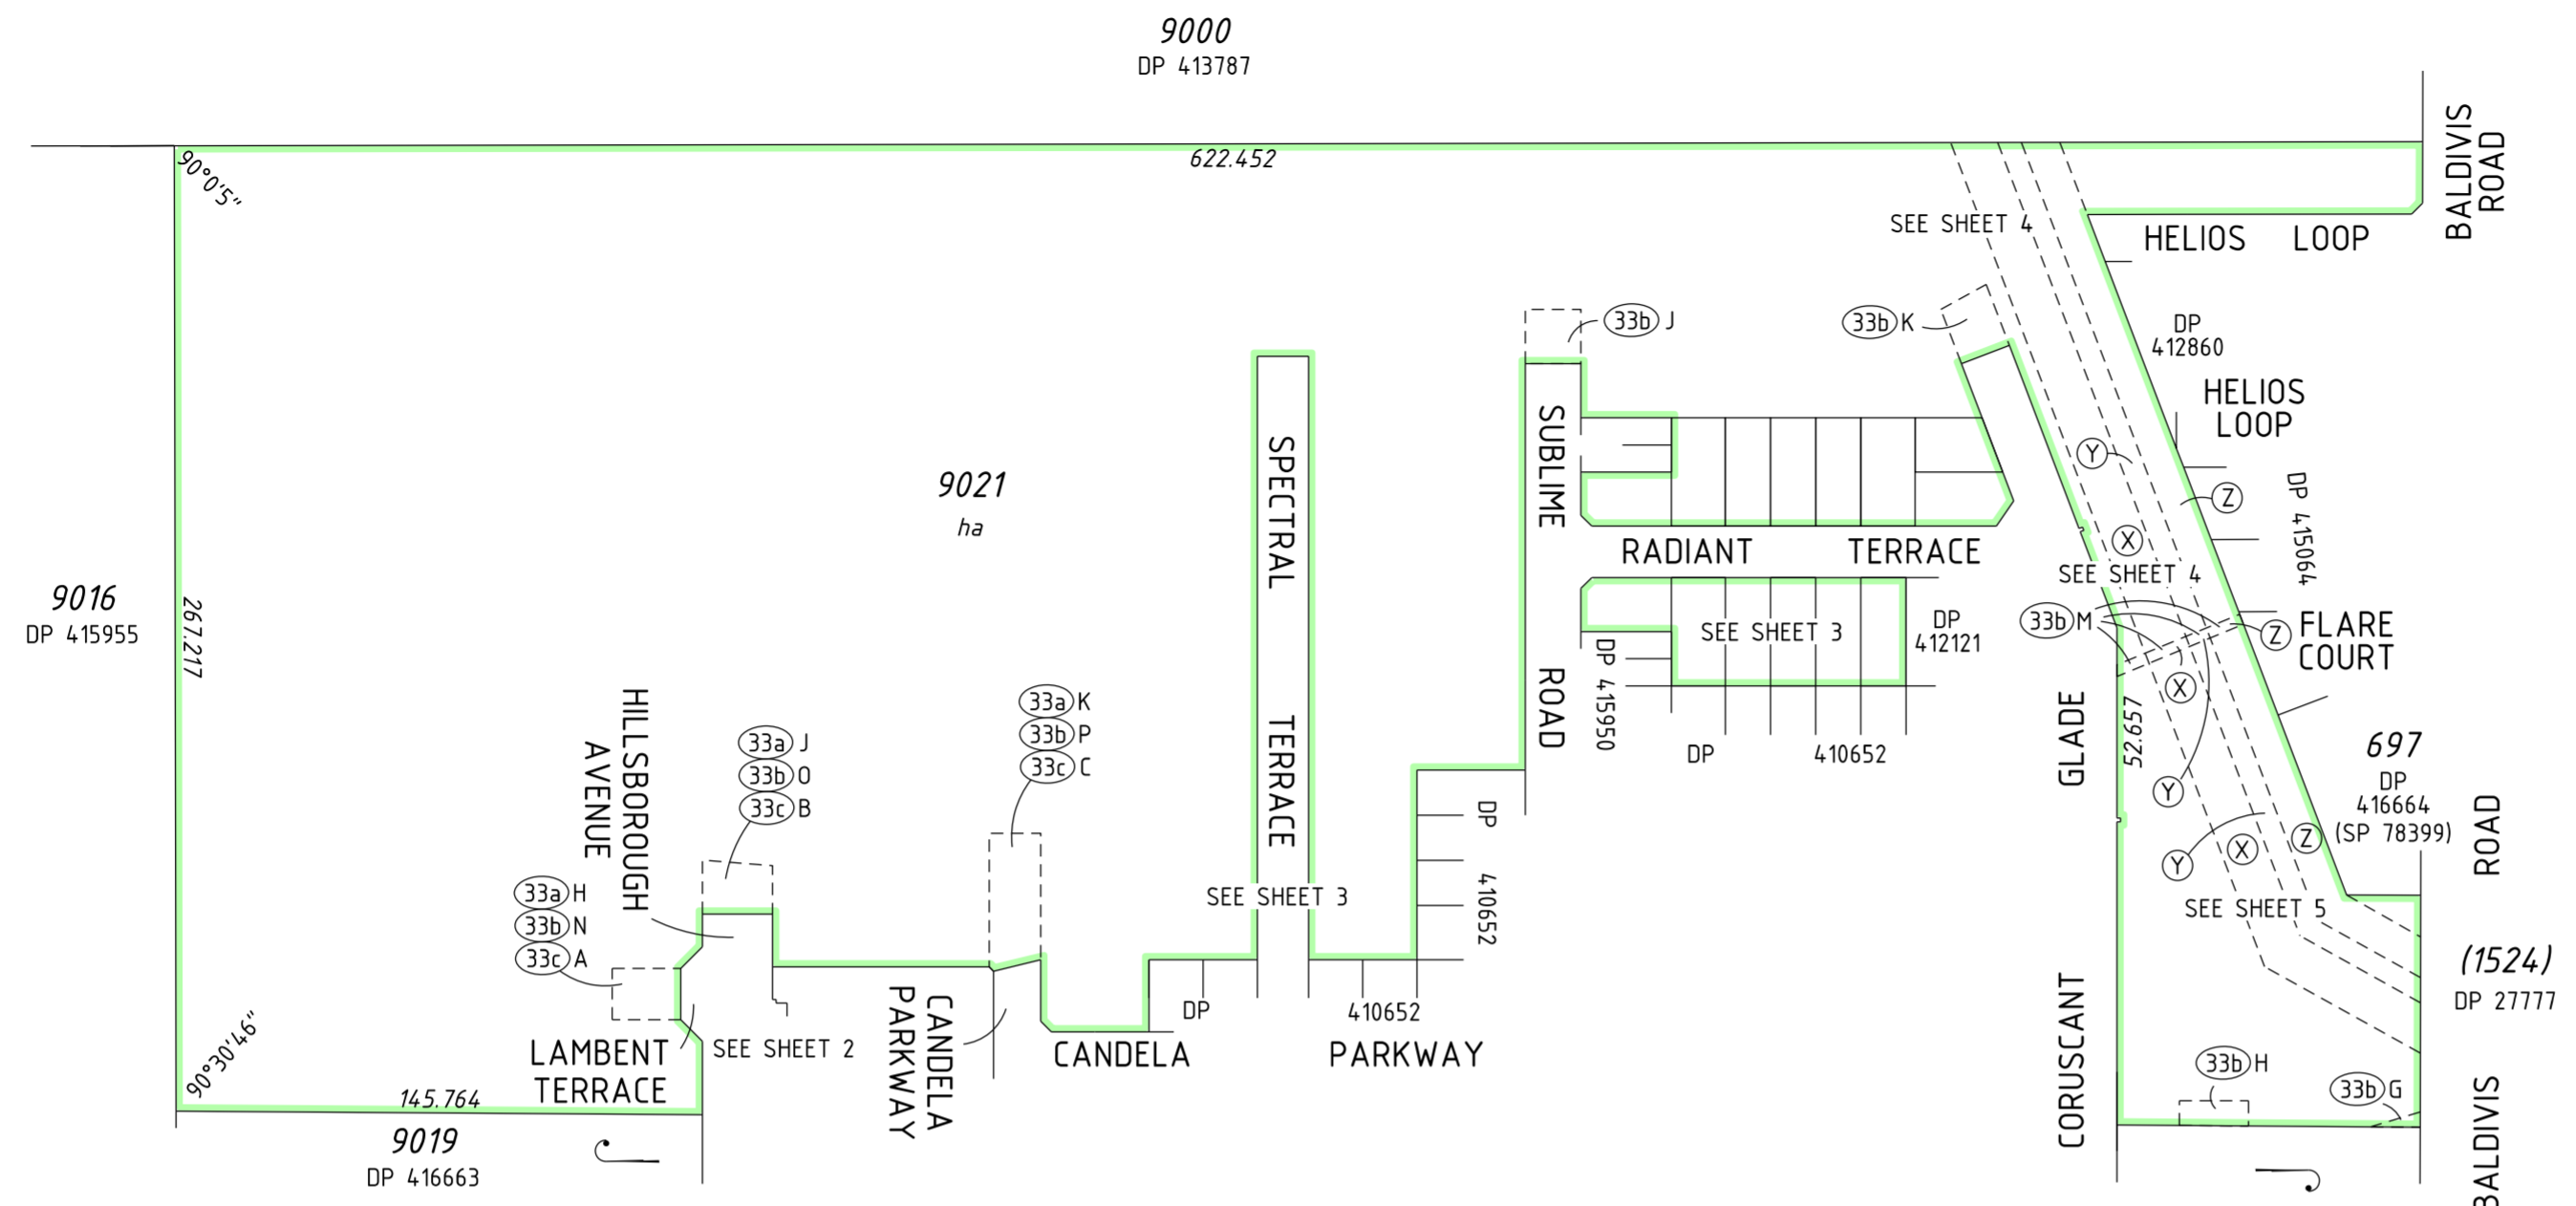

PLAN OF

**LOTS 151-156, 168,  
178-184 & 9021**

FORMER TENURE D.P.L.H. FILE

LOT 9020  
DP 416664  
C/T 2973/155

LOCAL AUTHORITY  
CITY OF ROCKINGHAM

LOCALITY  
BALDIVIS

FIELD RECORD 131385

**SURVEYOR'S CERTIFICATE - REG 54**

I, LAURENCE JOHN GATTI  
hereby certify that this plan is accurate and is a correct representation of the -

(a) \*survey; and/or  
(b) \*calculations from measurements recorded in the field records,  
[\* delete if inapplicable]

undertaken for the purposes of this plan and that it complies with the relevant written law(s) in relation to which it is lodged.

LICENSED SURVEYOR DATE

LOGGED

DATE FEE PAID ASSESS No.

I.S.C.

EXAMINED DATE

WESTERN AUSTRALIAN PLANNING COMMISSION FILE

Delegated under S.16 P&D Act 2005 DATE

**IN ORDER FOR DEALINGS**

SUBJECT TO

FOR INSPECTOR OF PLANS AND SURVEYS DATE

**APPROVED** REG 26A (4)

INSPECTOR OF PLANS AND SURVEYS/AUTHORISED LAND OFFICER DATE



**DEPOSITED PLAN**  
**417214**

SHEET 1 OF 5 SHEETS - VERSION 1  
(PLUS SURVEY SHEETS)

INTERESTS AND NOTIFICATIONS

SUBJECT	PURPOSE	STATUTORY REFERENCE	ORIGIN	LAND BURDENED	BENEFIT TO	COMMENTS
(X)	EASEMENT		DOC A418918	LOT 9021	APT PARMELIA PTY LTD	SEE NOTE Z
(Y)	EASEMENT		DOC C309251	LOT 9021	ALCOA OF AUSTRALIA (W.A.) LIMITED	SEE NOTE Z
(Z)	EASEMENT		DOC H752218	LOT 9021	WATER CORPORATION	SEE NOTE Z
(33b)H (33b)G	EASEMENT (SEWERAGE)	SEC 167 OF THE P & D ACT REG 33(b)	DP 410652	LOT 9021	WATER CORPORATION	
(33b)J (33b)K	EASEMENT (SEWERAGE)	SEC 167 OF THE P & D ACT REG 33(b)	DP 412121	LOT 9021	WATER CORPORATION	
(33b)M	EASEMENT (WATER SUPPLY)	SEC 167 OF THE P & D ACT REG 33(b)	DP 412860	LOT 9021	WATER CORPORATION	
(33a)H (33a)J (33a)K	EASEMENT (DRAINAGE)	SEC 167 OF THE P & D ACT REG 33(a)	DP 415073	LOT 9021	CITY OF ROCKINGHAM	
(33b)N (33b)O (33b)P	EASEMENT (SEWERAGE & WATER SUPPLY)	SEC 167 OF THE P & D ACT REG 33(b)	DP 415073	LOT 9021	WATER CORPORATION	
(33c)A (33c)B (33c)C	EASEMENT (ELECTRICITY SUPPLY)	SEC 167 OF THE P & D ACT REG 33(c)	DP 415073	LOT 9021	ELECTRICITY NETWORKS CORPORATION	

NOTE Z: THE DIMENSIONS AND POSITION OF THIS EASEMENT ARE BASED ON ACCURATE SURVEYED ALIGNMENTS. SEE ORIGINALS DOCUMENTS


SEE SURVEY SHEET(S) FOR SURVEY INFORMATION

SURVEY CARRIED OUT UNDER REG 26A  
SPECIAL SURVEY AREA GUIDELINES

**PRELIMINARY ONLY UNLOGGED VERSION  
SUBJECT TO LANDGATE AUDIT**


This plan is  
-Current as at 23.12.2019  
-Subject to change without notice  
-Not intended for design use. a **LANDGATE CERTIFIED**  
**CORRECT** copy should be obtained for such purposes.

HELD BY LANDGATE IN DIGITAL FORMAT ONLY

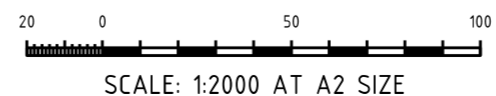

VERIS  
(08) 6241 3333  
www.veris.com.au


FOR HEADING SEE SHEET 1  
 FOR INTERESTS AND NOTIFICATIONS SEE SHEET 1

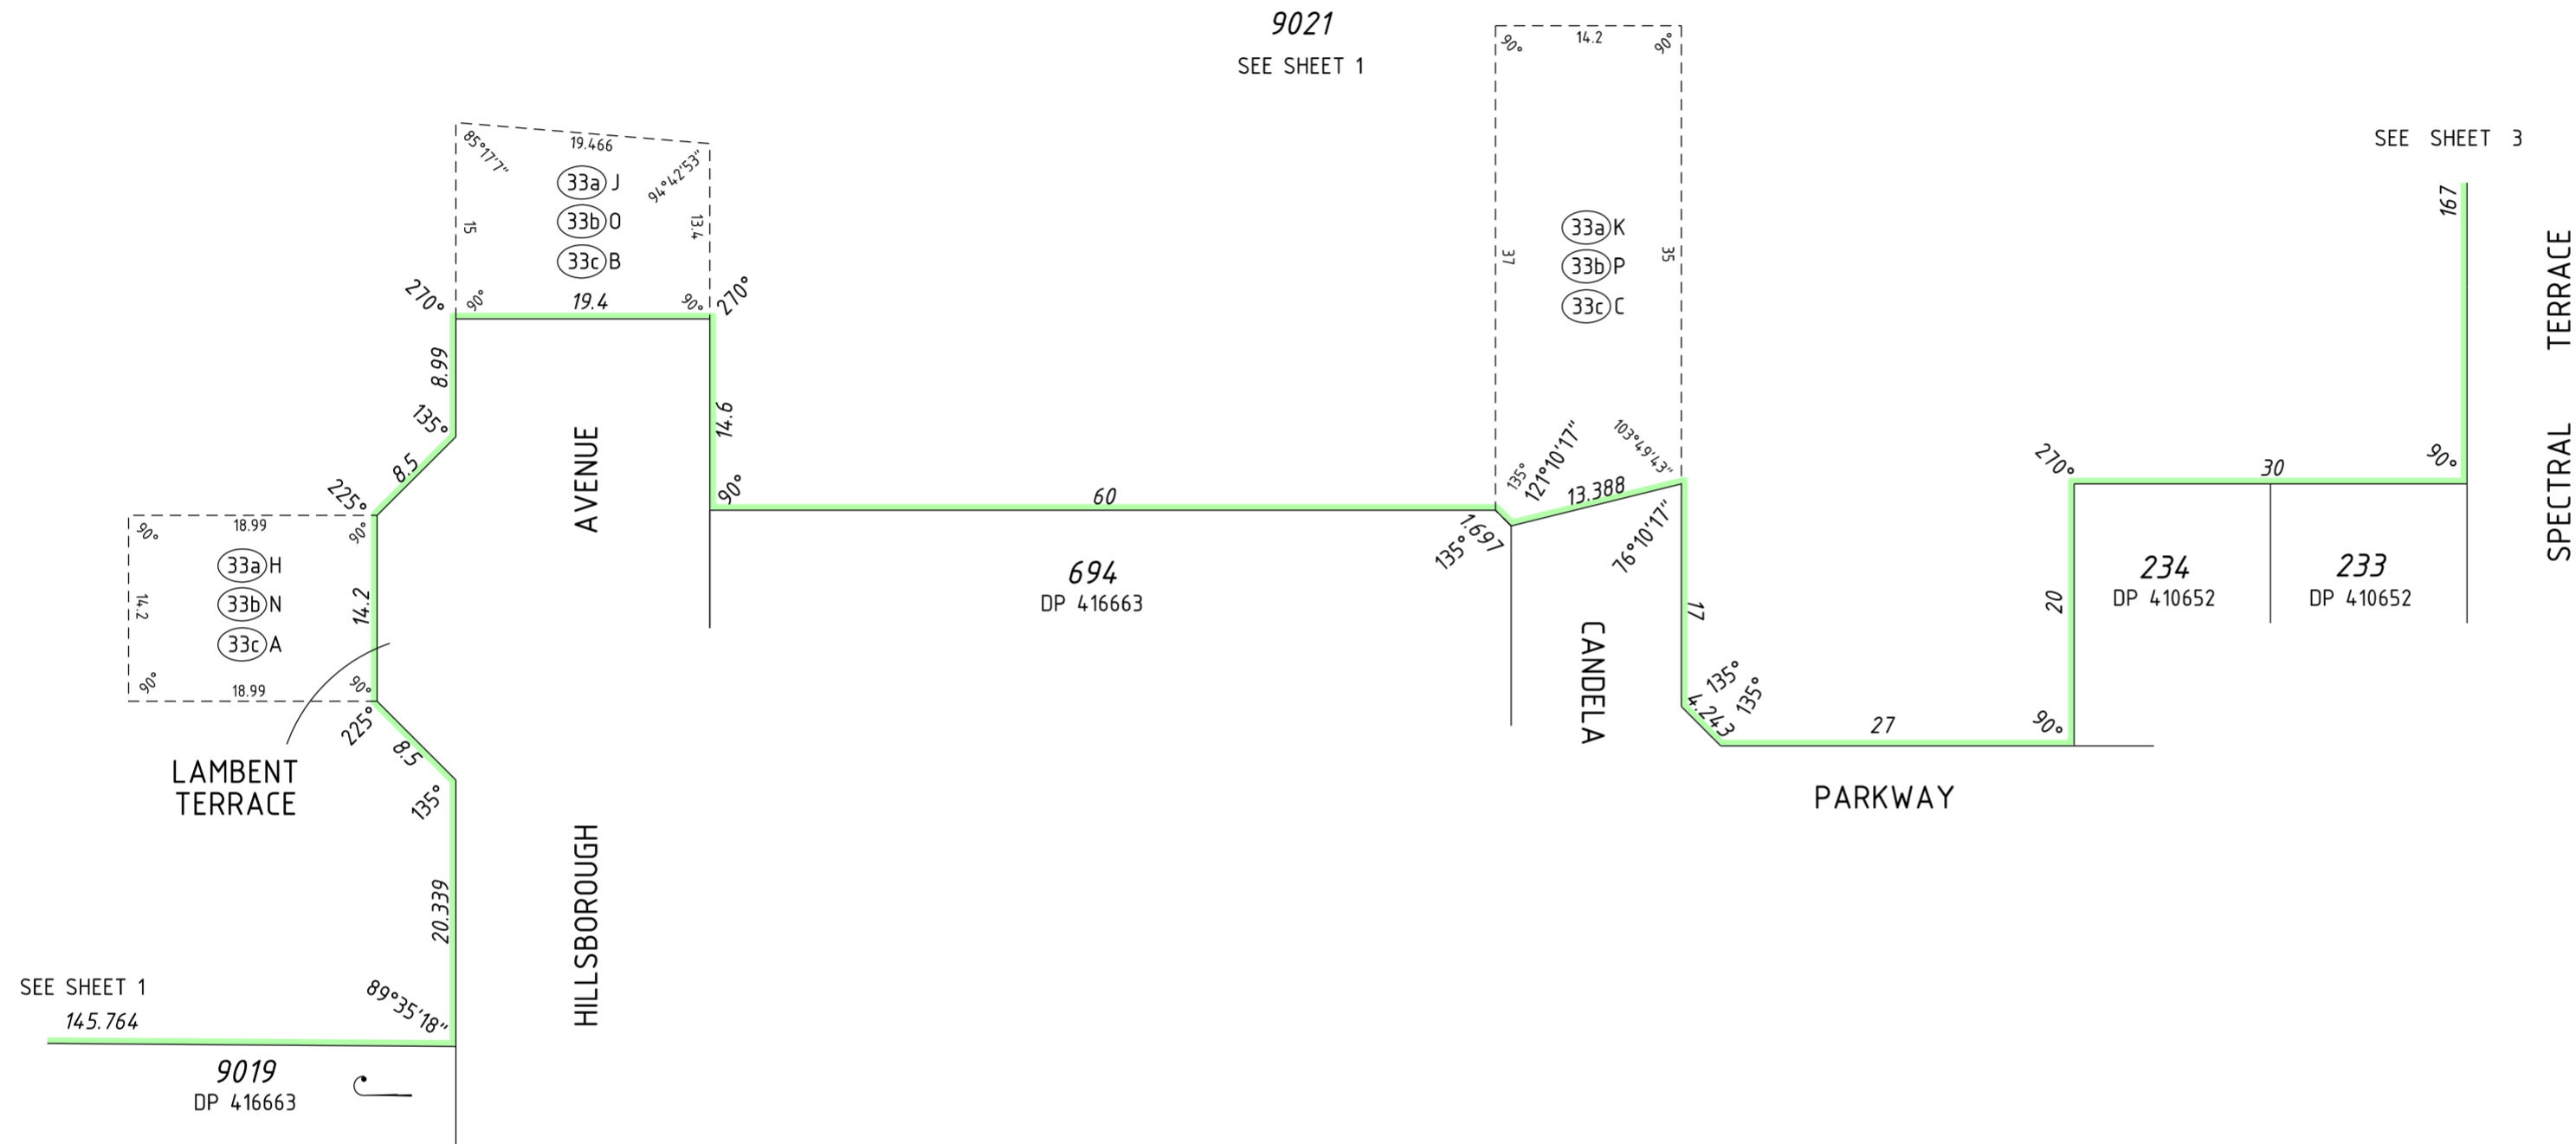

**PRELIMINARY ONLY UNLODGED VERSION  
 SUBJECT TO LANDGATE AUDIT**

This plan is  
 -Current as at 23.12.2019  
 -Subject to change without notice  
 -Not intended for design use. a LANDGATE CERTIFIED  
CORRECT copy should be obtained for such purposes.

HELD BY LANDGATE IN DIGITAL FORMAT ONLY

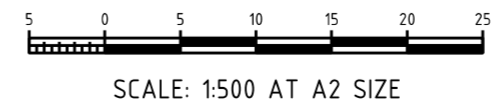


VERIS  
 (08) 6241 3333  
 www.veris.com.au  
 dp4-17214-S4B-11606-dp13(sheet 2).dgn  
 FP-11606-062-VER 1.0

LICENSED SURVEYOR	DATE
 GOVERNMENT OF WESTERN AUSTRALIA	
DEPOSITED PLAN <b>417214</b>	
SHEET 2 OF 5 SHEETS - VERSION 1 (PLUS SURVEY SHEETS)	




FOR HEADING SEE SHEET 1  
FOR INTERESTS AND NOTIFICATIONS SEE SHEET 1

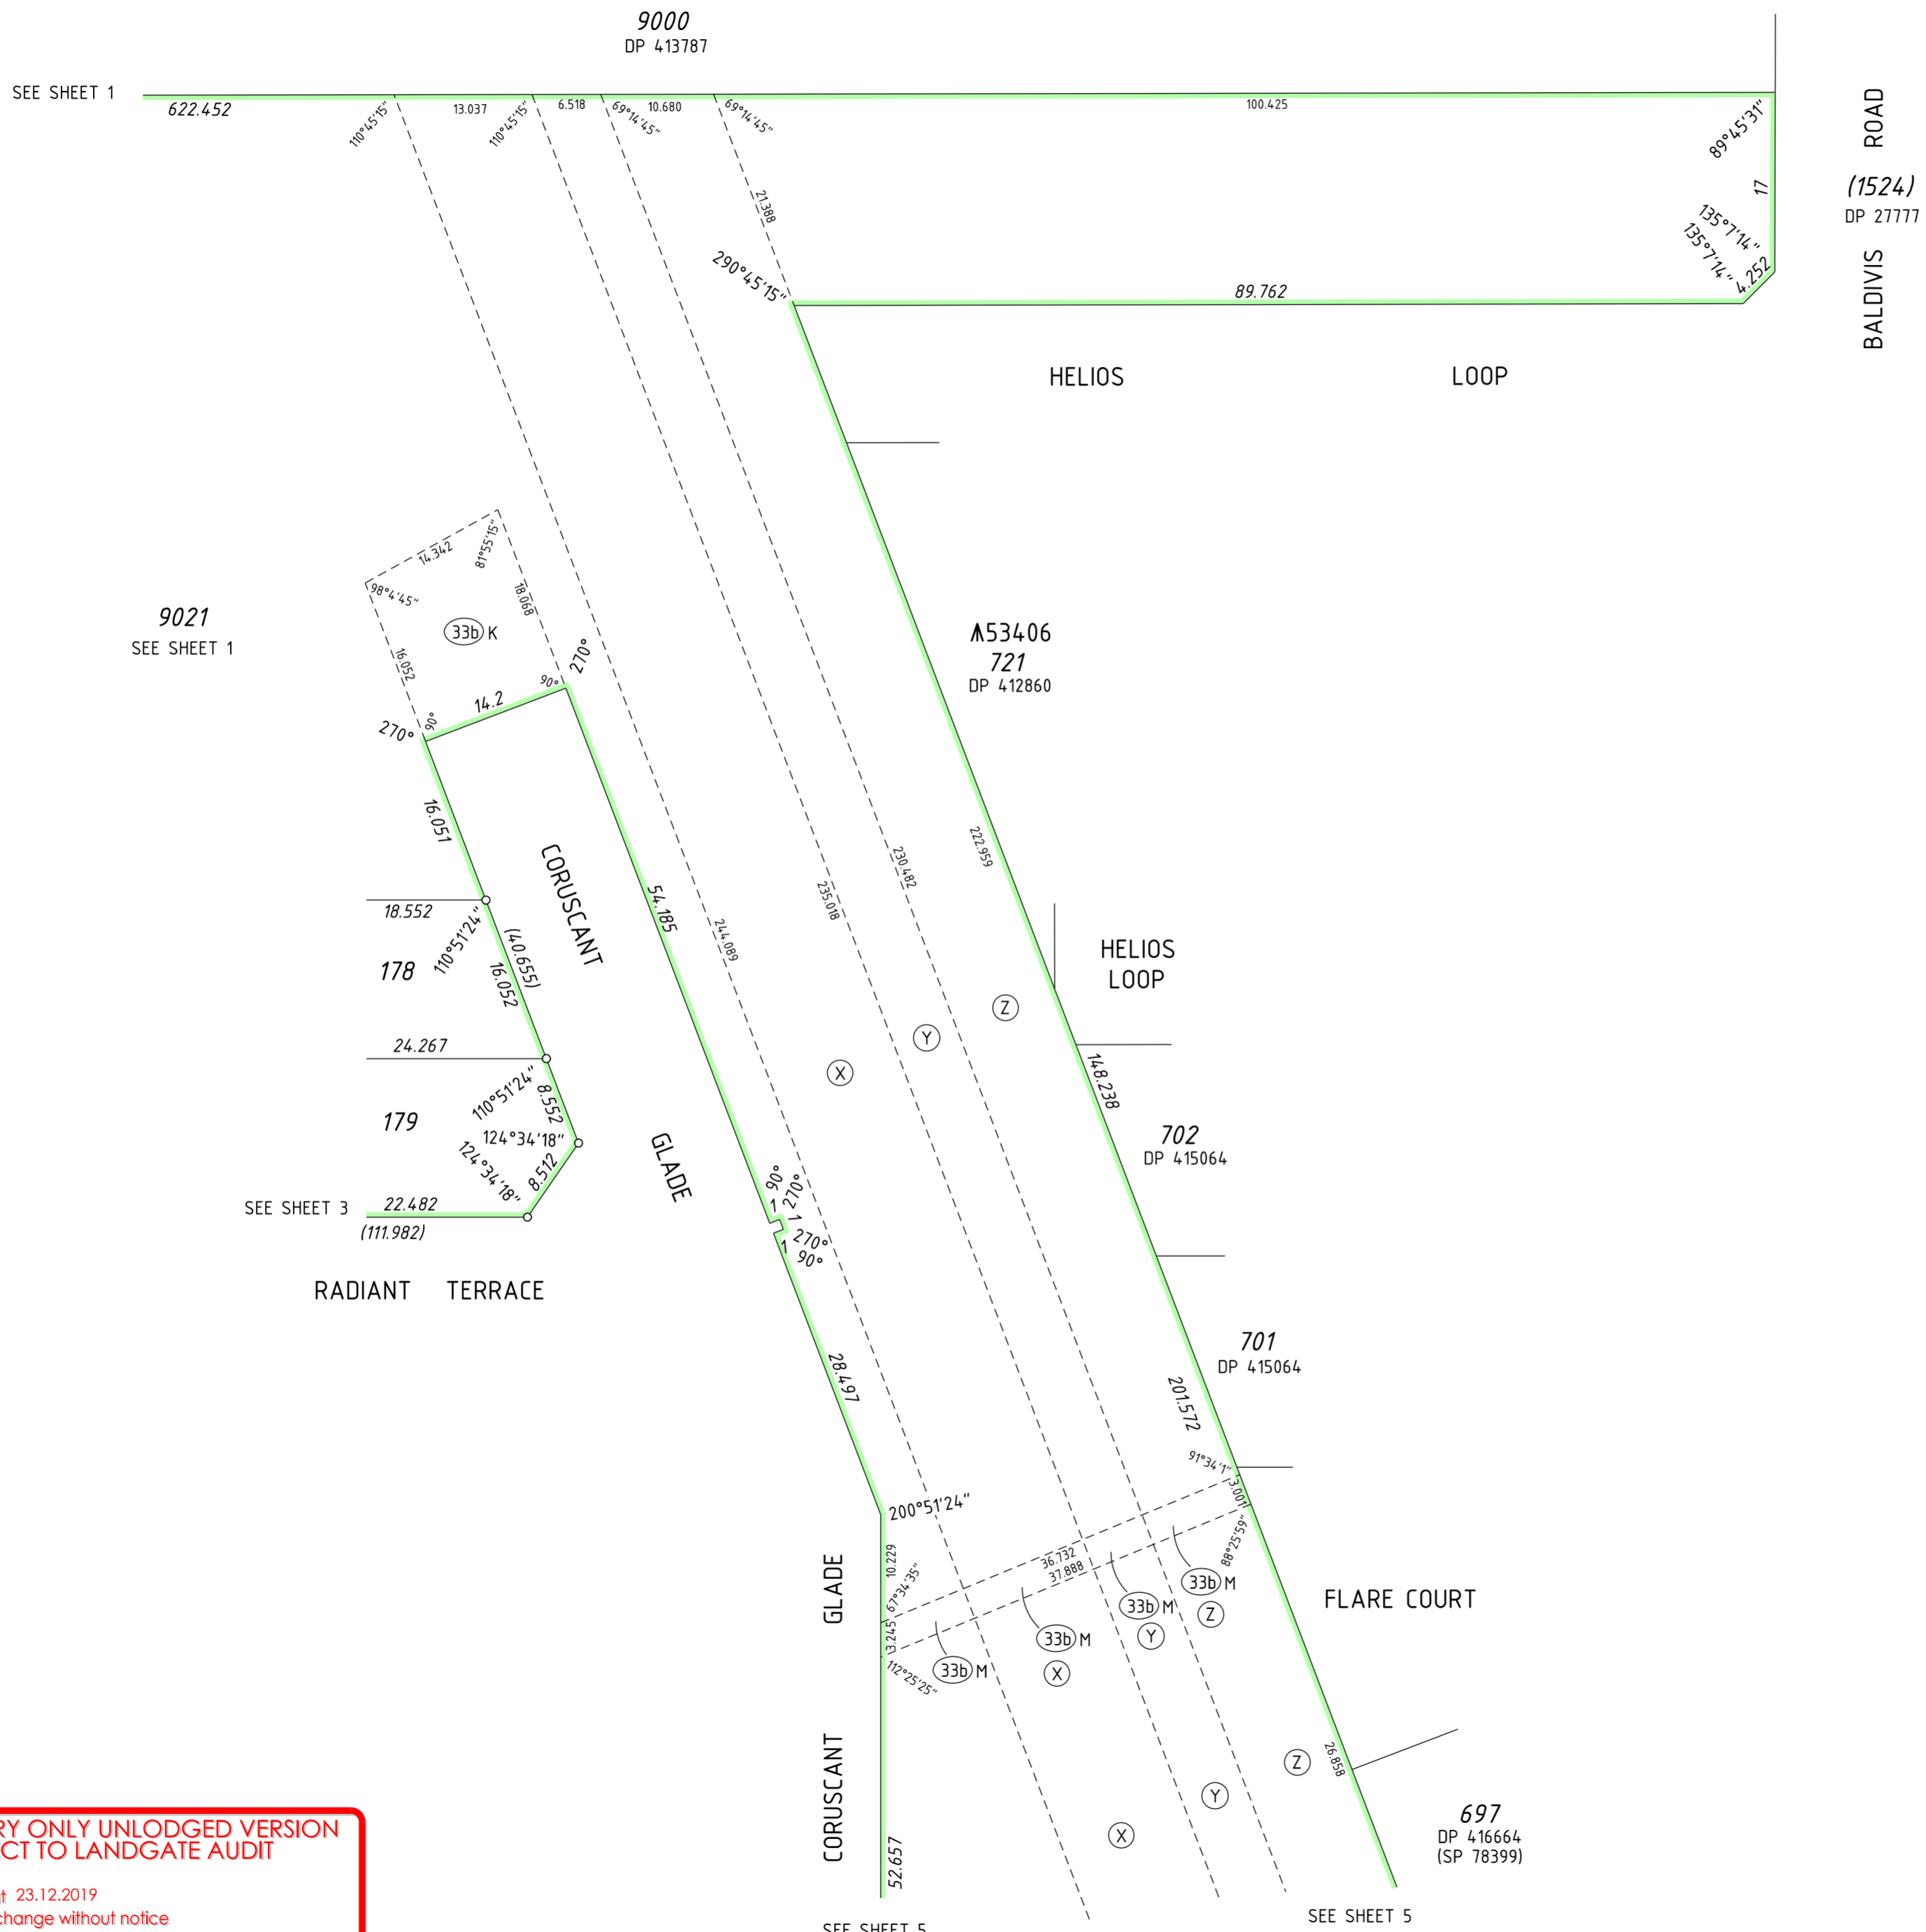

**PRELIMINARY ONLY UNLODGED VERSION  
SUBJECT TO LANDGATE AUDIT**

This plan is  
 -Current as at 23.12.2019  
 -Subject to change without notice  
 -Not intended for design use. a **LANDGATE CERTIFIED**  
**CORRECT** copy should be obtained for such purposes.


HELD BY LANDGATE IN DIGITAL FORMAT ONLY

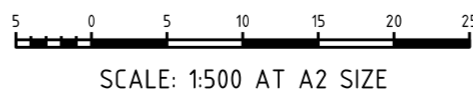

VERIS  
(08) 6241 3333  
www.veris.com.au  
dp417214-S4B-11606dp13(sheet 4).dgn  
FP-11606-062-VER 1.0

LICENSED SURVEYOR	DATE
<b>DEPOSITED PLAN</b>	
<b>417214</b>	
SHEET 4 OF 5 SHEETS - VERSION 1 (PLUS SURVEY SHEETS)	

FOR HEADING SEE SHEET 1  
FOR INTERESTS AND NOTIFICATIONS SEE SHEET 1

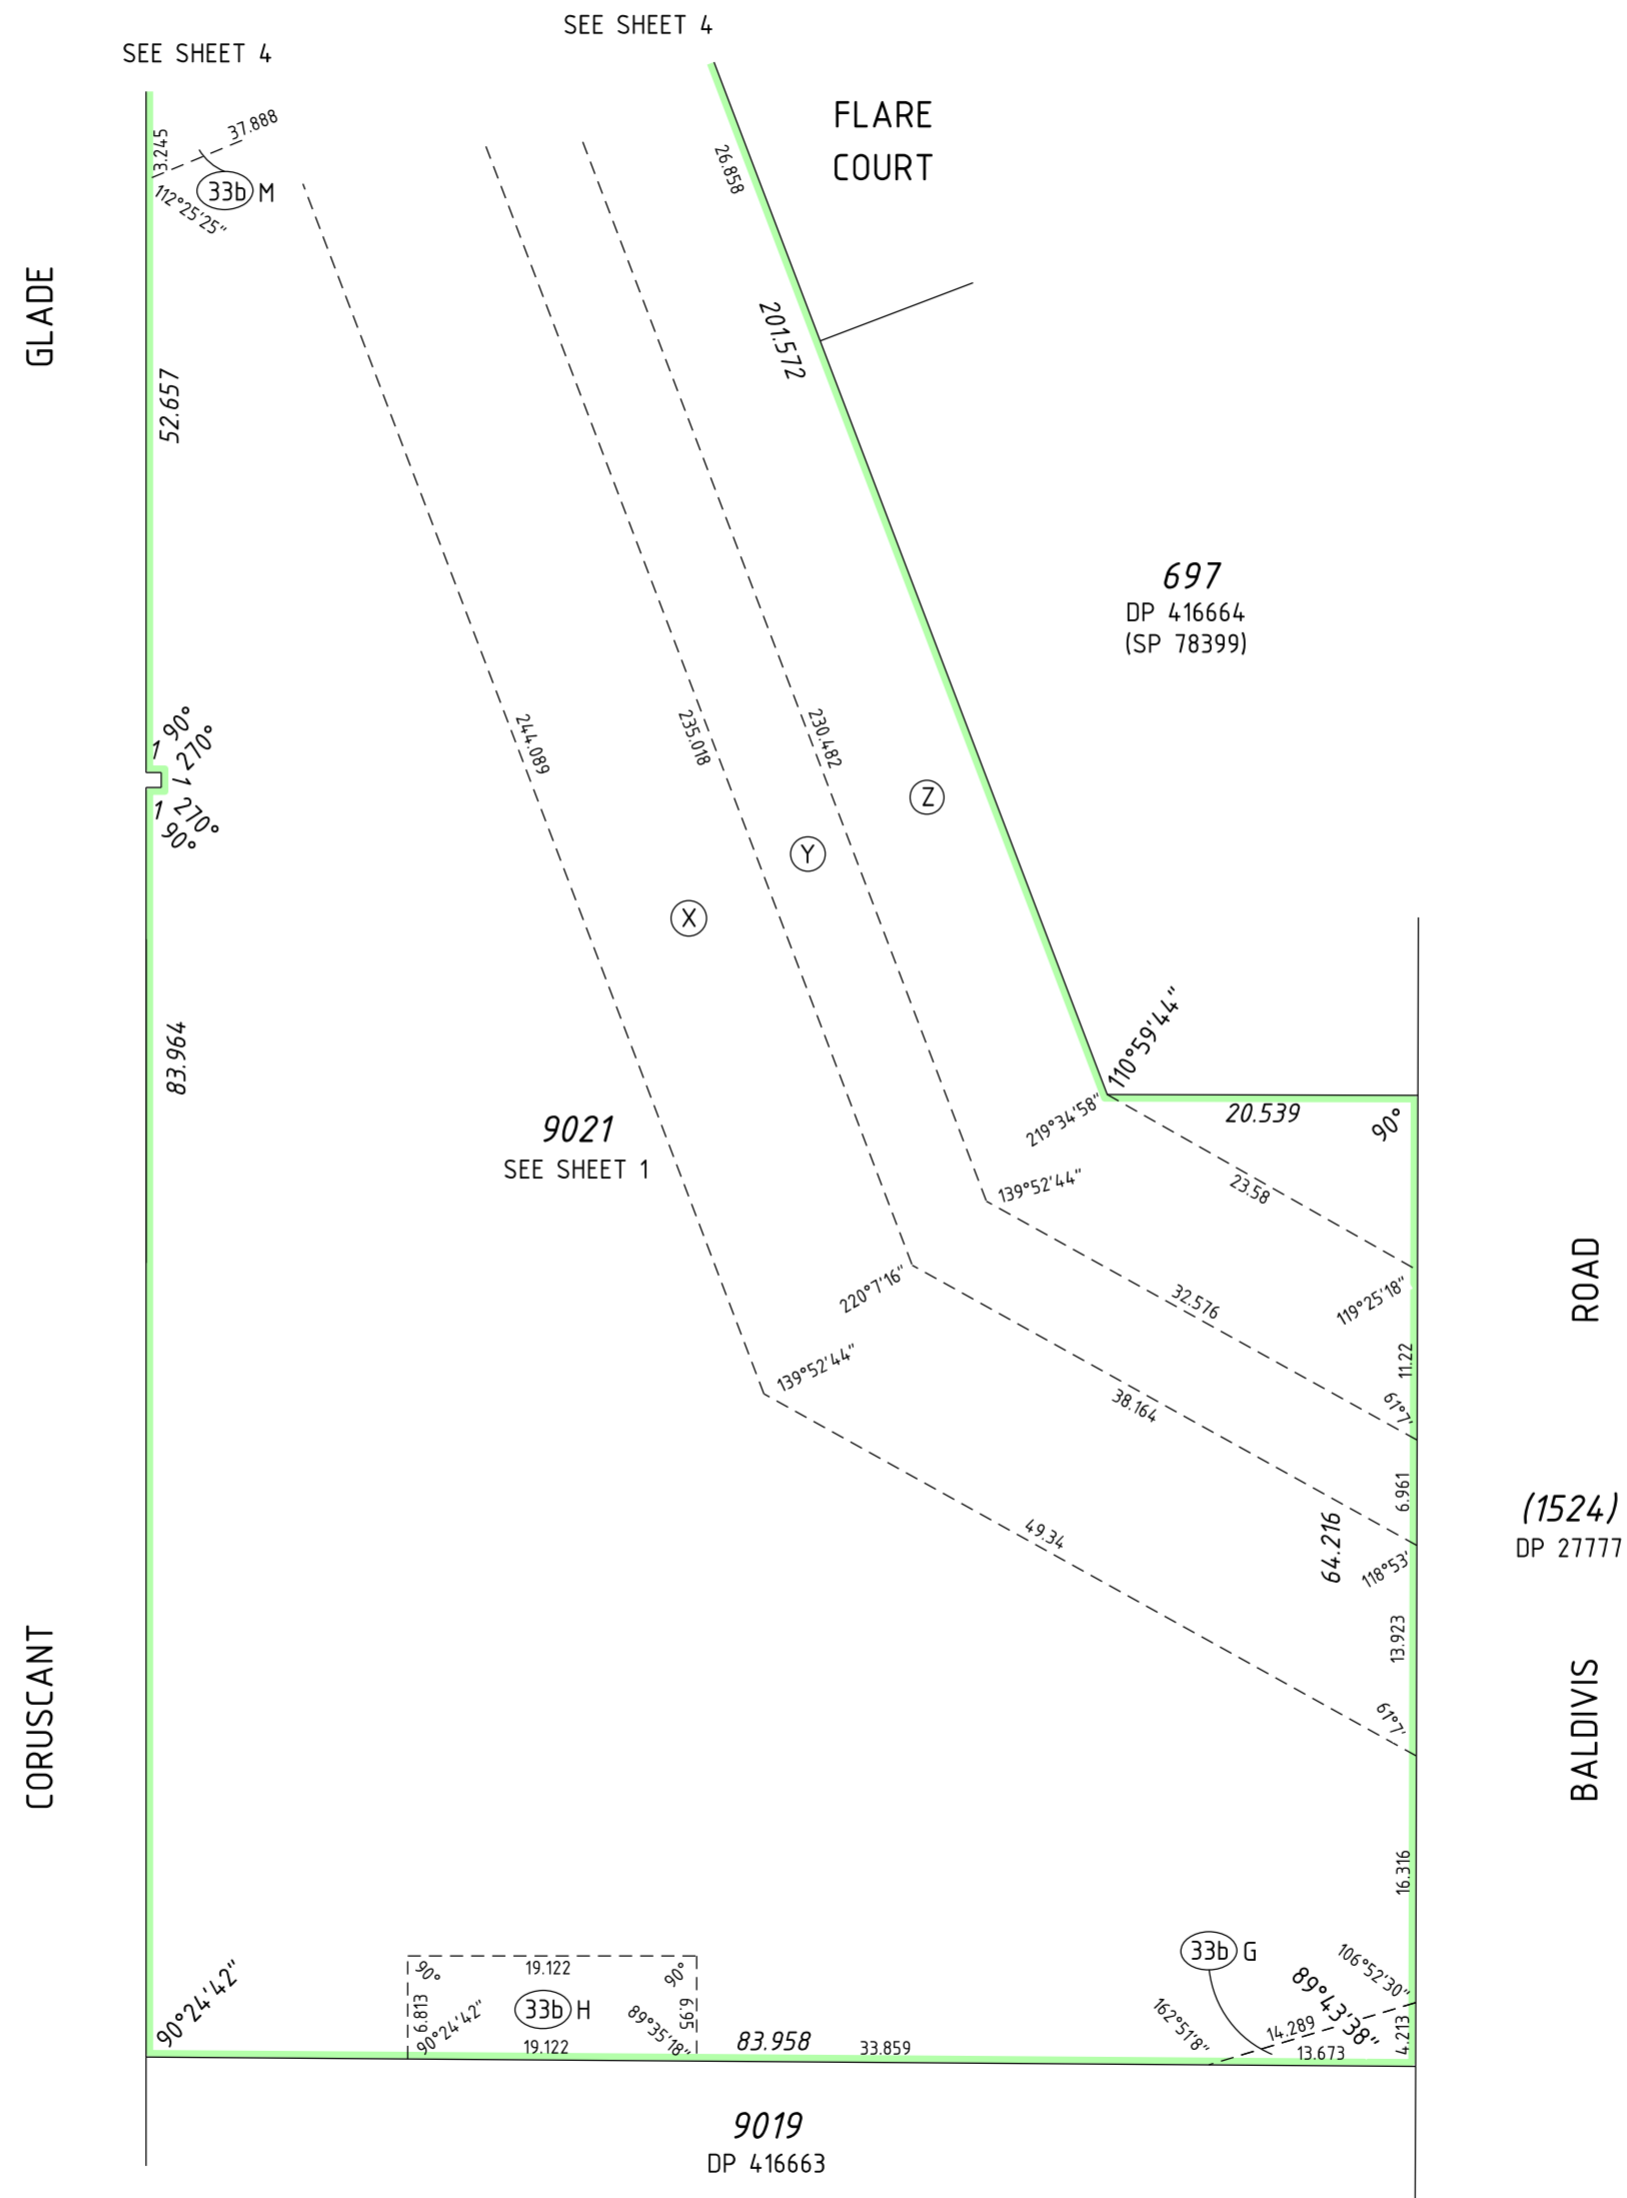

**PRELIMINARY ONLY UNLODGED VERSION  
SUBJECT TO LANDGATE AUDIT**

This plan is  
-Current as at 23.12.2019  
-Subject to change without notice  
-Not intended for design use, a **LANDGATE CERTIFIED**  
**CORRECT** copy should be obtained for such purposes.



SCALE: 1:500 AT A2 SIZE

HELD BY LANDGATE IN DIGITAL FORMAT ONLY



**VERIS**  
(08) 6241 3333  
www.veris.com.au  
dp417214-S4B-11606dp13(sheet 5).dgn  
FP-11606-062-VER 1.0

LICENSED SURVEYOR \_\_\_\_\_ DATE \_\_\_\_\_



DEPOSITED PLAN  
**417214**  
SHEET 5 OF 5 SHEETS - VERSION 1  
(PLUS SURVEY SHEETS)