
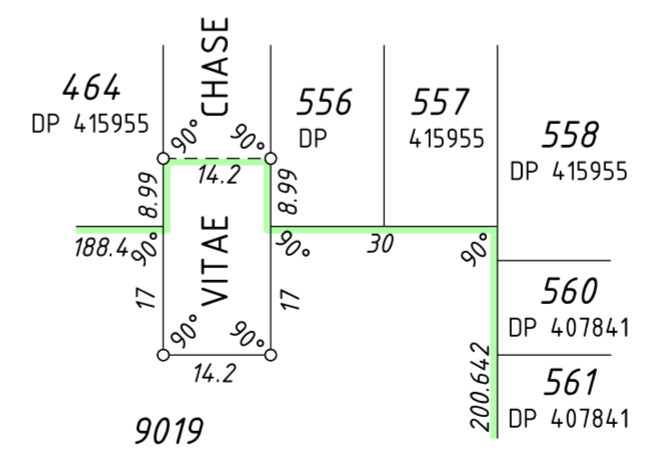


| VER. | AMENDMENT | AUTHORISED BY | DATE |
|------|-----------|---------------|------|
|      |           |               |      |

FOR INTERESTS AND NOTIFICATIONS SEE SHEET 3  
LIMITED IN DEPTH TO 60.96 METRES AS TO LOT 9019 ONLY

| LOT                 | FORMER PI/TENURE           | ON PLAN/DIAGRAM        | TITLE                        |
|---------------------|----------------------------|------------------------|------------------------------|
| LOTS 427-431 & 9019 | PT LOT 9017                | DP 415955              | C/T 2960/697                 |
| LOT 694             | PT LOT 9015<br>PT LOT 9017 | DP 415950<br>DP 415955 | C/T 2959/984<br>C/T 2960/697 |
| LOT 9018            | PT LOT 9015                | DP 415950              | C/T 2959/984                 |

|                                      |                    |               |
|--------------------------------------|--------------------|---------------|
| TYPE                                 | FREEHOLD           | S.S.A. YES/NO |
| PURPOSE                              | SUBDIVISION        |               |
| PLAN OF                              |                    |               |
| LOTS 427-431, 694, 9018, 9019 & ROAD |                    |               |
| FORMER TENURE                        | D.P.L.H. FILE      |               |
| SEE TABLE                            |                    |               |
| LOCAL AUTHORITY                      | CITY OF ROCKINGHAM |               |
| LOCALITY                             | BALDIVIS           |               |
| FIELD RECORD                         | 131385             |               |

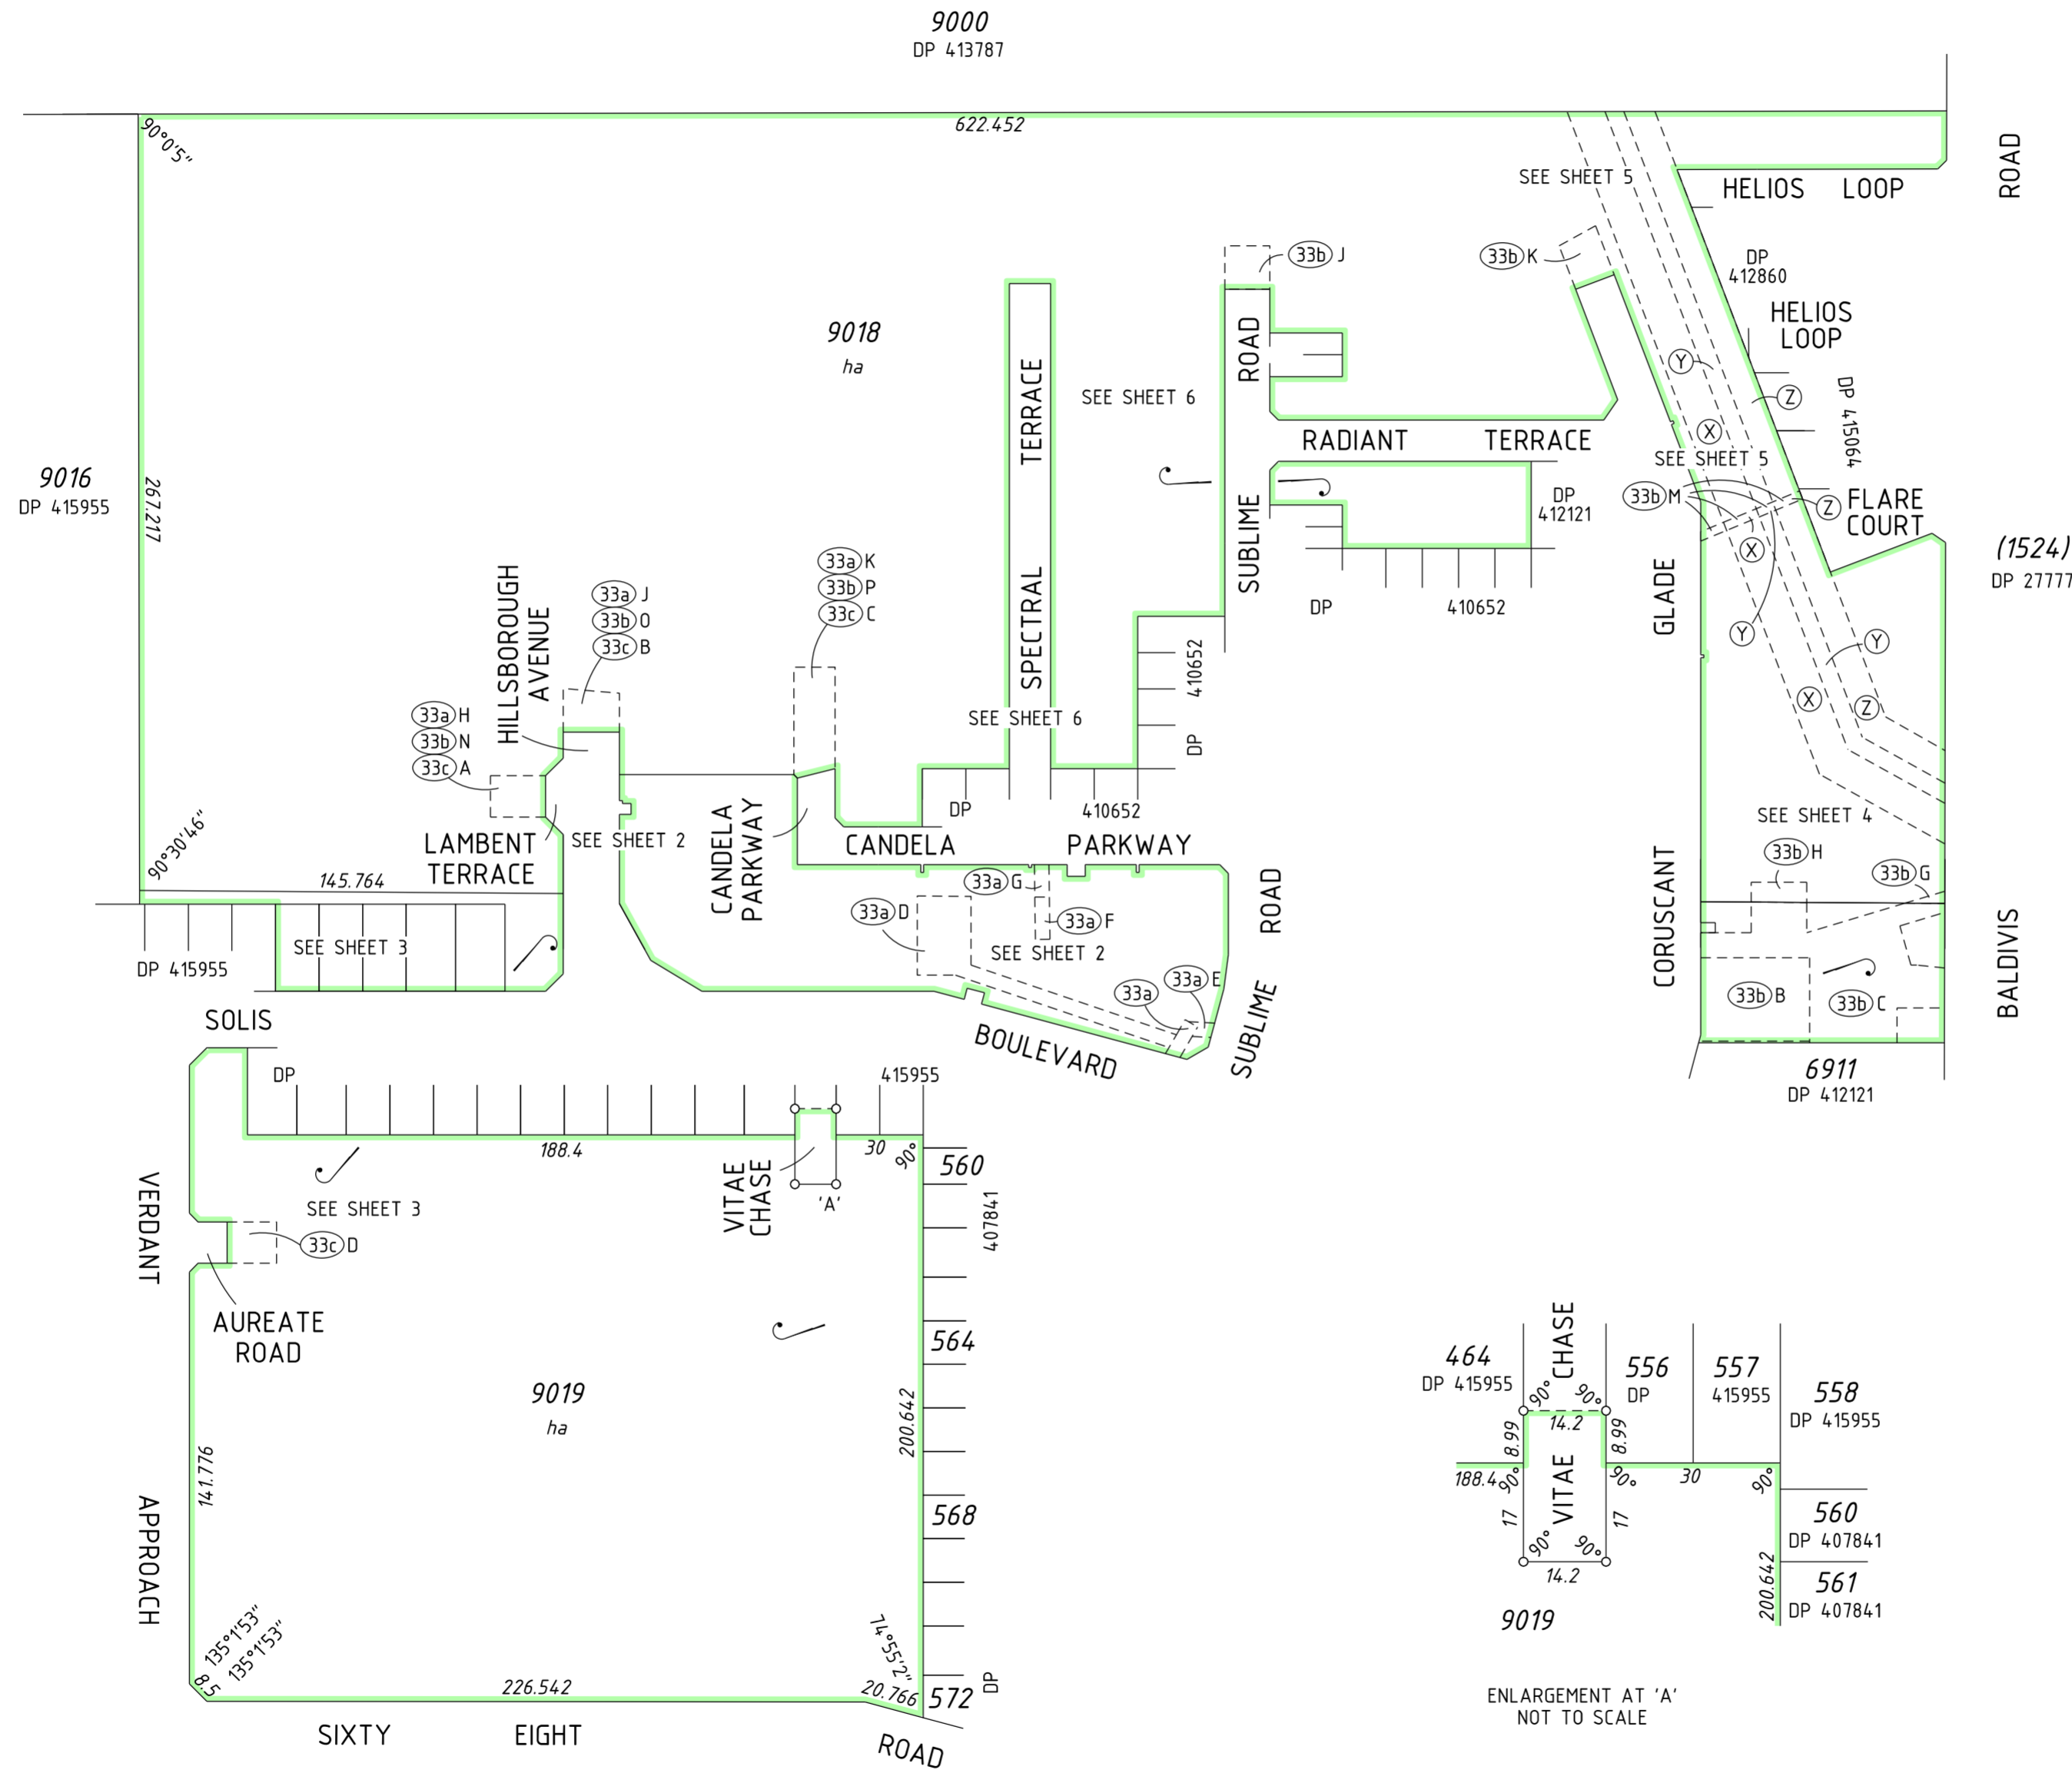


ENLARGEMENT AT 'A'  
NOT TO SCALE

**PRELIMINARY ONLY UNLODGED VERSION  
SUBJECT TO LANDGATE AUDIT**

This plan is  
-Current as at 24.06.2019  
-Subject to change without notice  
-Not intended for design use, a **LANDGATE CERTIFIED**  
**CORRECT** copy should be obtained for such purposes.

SEE SURVEY SHEET(S) FOR SURVEY INFORMATION  
SURVEY CARRIED OUT UNDER REG 26A  
SPECIAL SURVEY AREA GUIDELINES  
HELD BY LANDGATE IN DIGITAL FORMAT ONLY

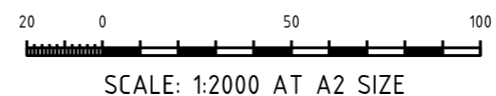

VERIS  
(08) 6241 3333  
www.veris.com.au

S:\Projects\11\11606\carto\statutory drafting\dp416663-Item62-DP11\11606dp11.dgn  
11606-brightwood-19-20180824-dp11.acs FP-611606-060-VER 1.0

**SURVEYOR'S CERTIFICATE - REG 54**  
I, LAURENCE JOHN GATTI  
hereby certify that this plan is accurate and is a correct  
representation of the -  
(a) \*survey; and/or  
(b) \*calculations from measurements recorded in the field  
records,  
[\* delete if inapplicable]  
undertaken for the purposes of this plan and that it  
complies with the relevant written law(s) in relation to  
which it is lodged.

LICENSED SURVEYOR DATE  
LODGED  
DATE FEE PAID ASSESS No.

I.S.C.  
EXAMINED  
DATE

WESTERN AUSTRALIAN PLANNING COMMISSION  
FILE 156448  
Delegated under S.16 P&D Act 2005 DATE

IN ORDER FOR DEALINGS  
SUBJECT TO  
FOR INSPECTOR OF PLANS AND SURVEYS DATE

APPROVED REG 26A (4)  
INSPECTOR OF PLANS AND SURVEYS/AUTHORISED LAND OFFICER DATE



DEPOSITED PLAN  
**416663**  
SHEET 1 OF 6 SHEETS - VERSION 1  
(PLUS SURVEY SHEETS)

FOR HEADING SEE SHEET 1  
FOR INTERESTS AND NOTIFICATIONS SEE SHEET 3  
LIMITED IN DEPTH TO 60.96 METRES AS TO LOT 9019 ONLY

9018  
SEE SHEET 1

SEE SHEET 6

SEE SHEET 6

200  
DP 410652


234  
DP 410652

233  
DP 410652


204  
DP 410652

203  
DP 410652

202  
DP 410652

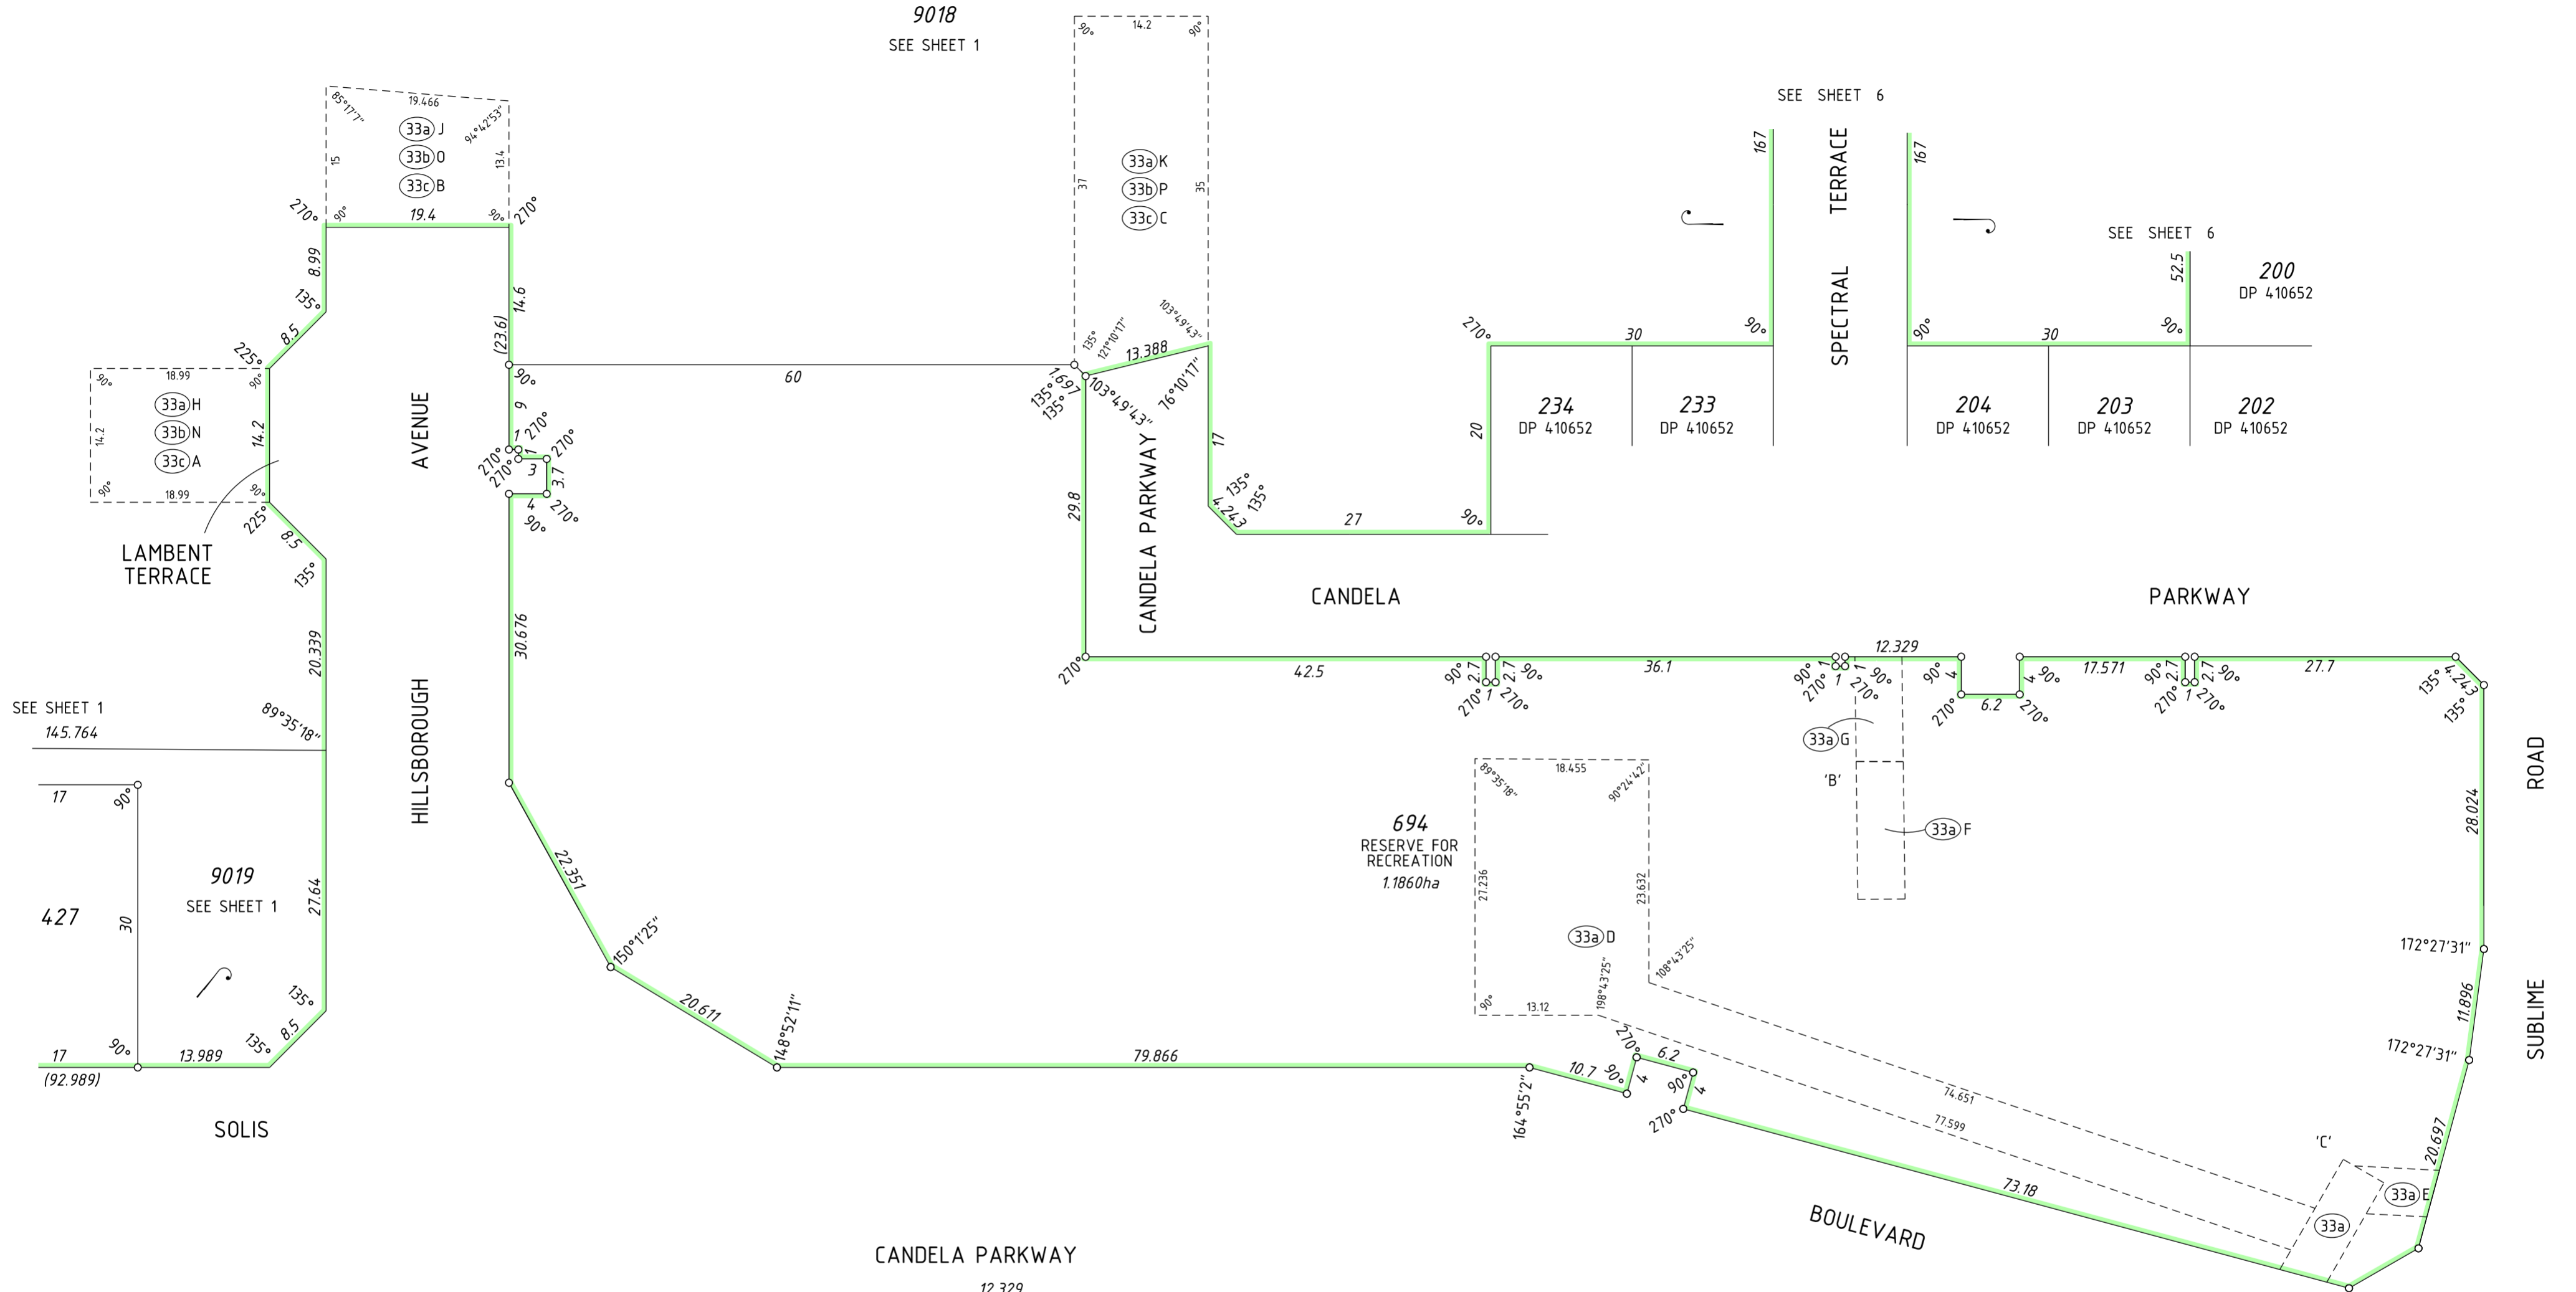


SEE SHEET 1  
145.764

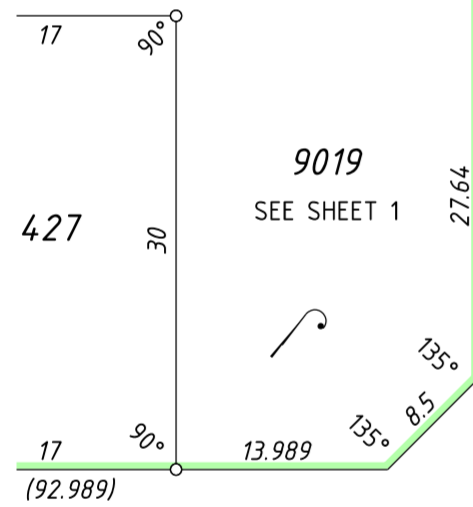



SOLIS

CANDELA PARKWAY

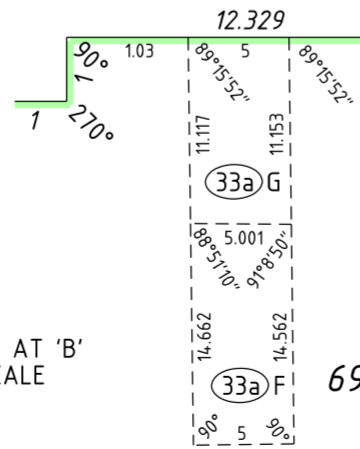

ENLARGEMENT AT 'B'  
NOT TO SCALE

ENLARGEMENT AT 'C'  
NOT TO SCALE

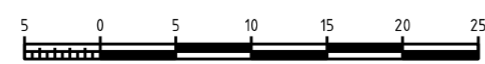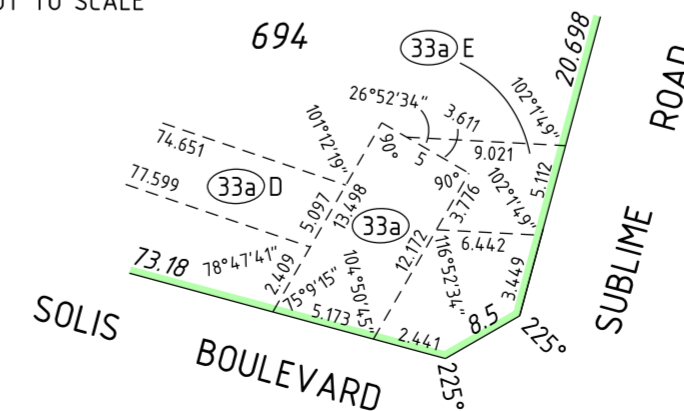

SCALE: 1:500 AT A2 SIZE

HELD BY LANDGATE IN DIGITAL FORMAT ONLY

**PRELIMINARY ONLY UNLODGED VERSION  
SUBJECT TO LANDGATE AUDIT**

This plan is  
-Current as at 24.06.2019  
-Subject to change without notice  
-Not intended for design use, a **LANDGATE CERTIFIED**  
**CORRECT** copy should be obtained for such purposes.

LICENSED SURVEYOR DATE




VERIS  
(08) 6241 3333  
www.veris.com.au  
11606dp11sheet 21.dgn  
FP-11606-060-VER 1.0

DEPOSITED PLAN

**416663**

SHEET 2 OF 6 SHEETS - VERSION 1  
(PLUS SURVEY SHEETS)


FOR HEADING SEE SHEET 1  
LIMITED IN DEPTH TO 60.96 METRES AS TO LOT 9019 ONLY

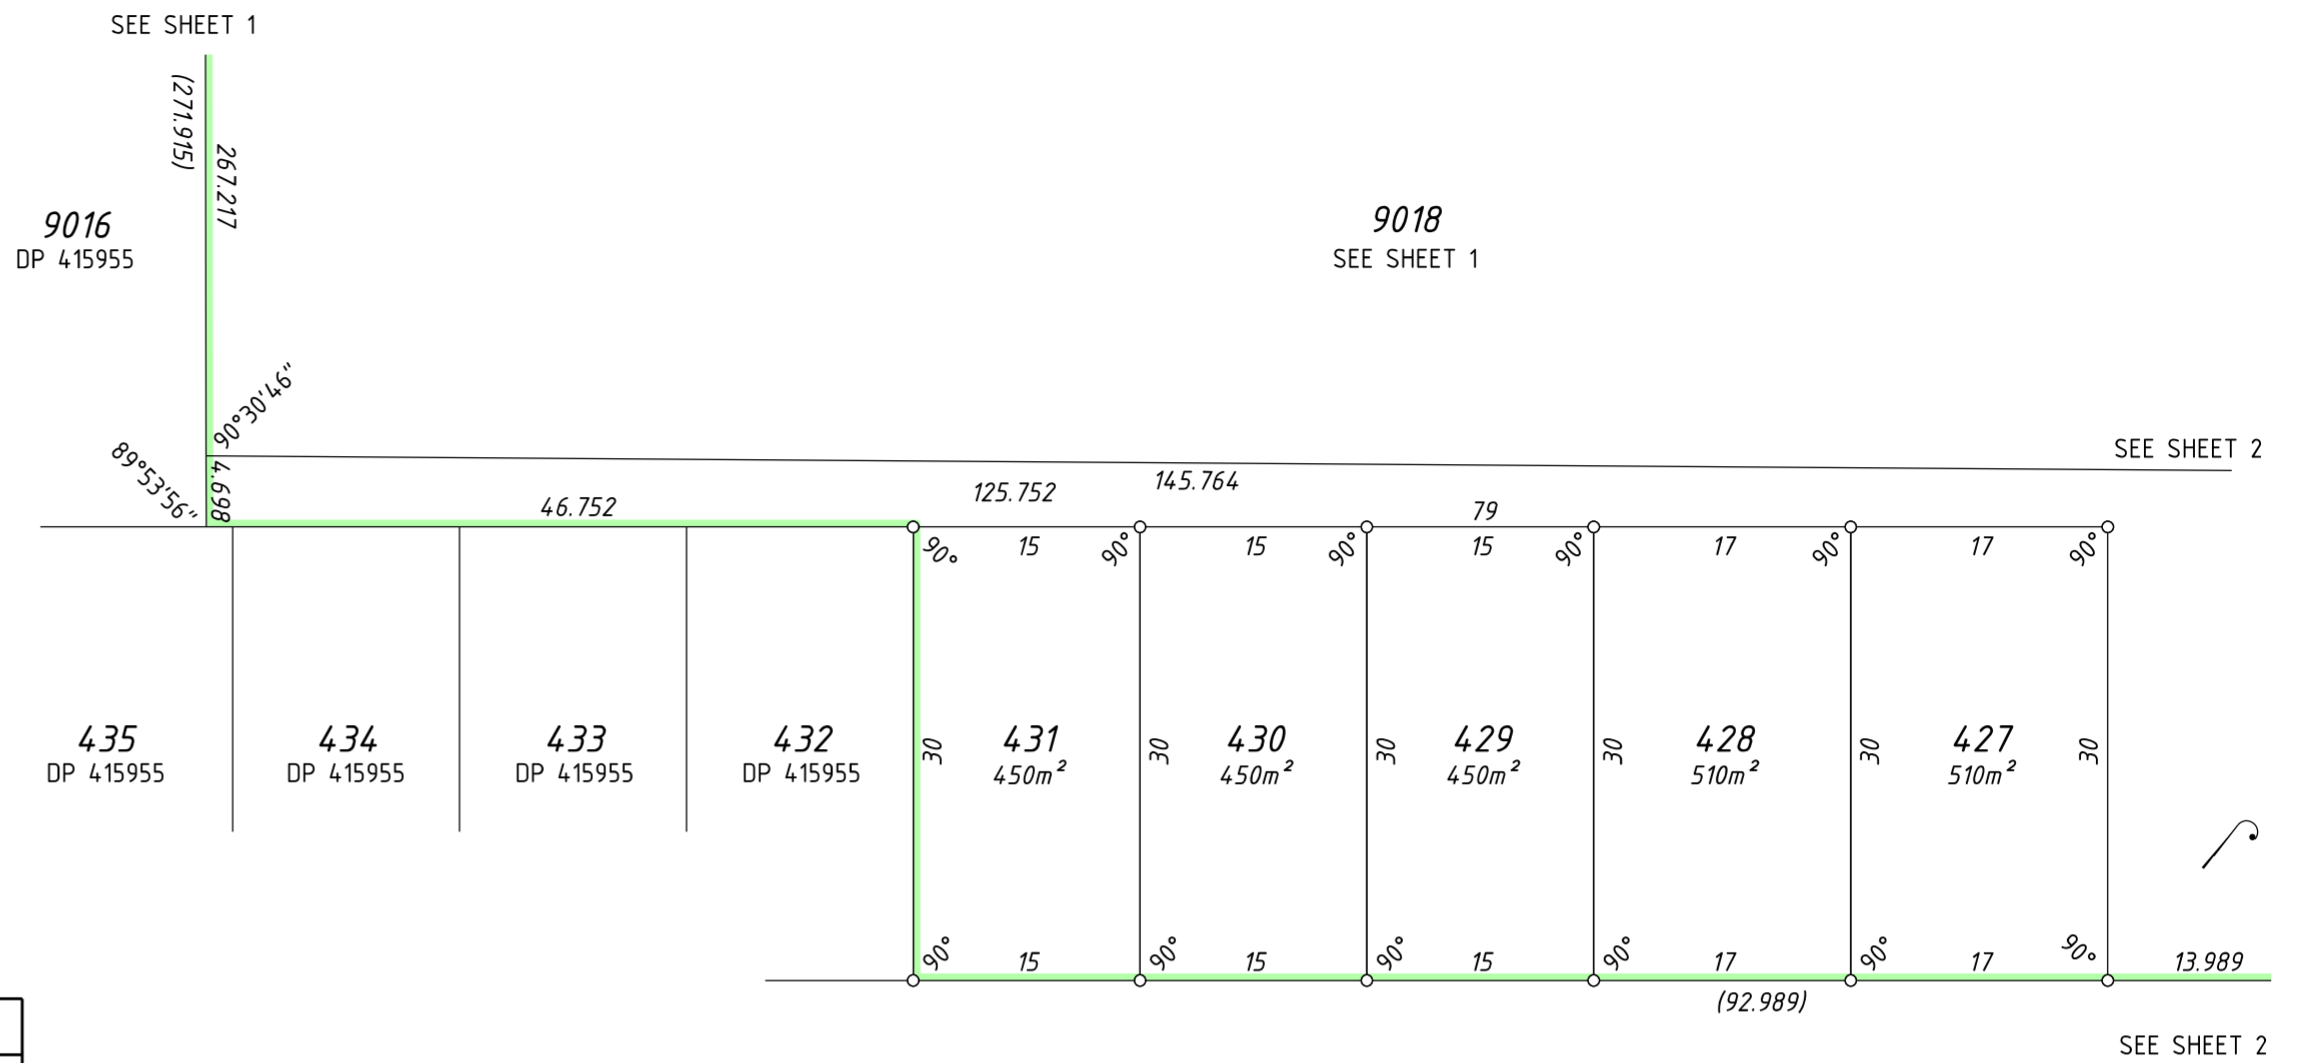


INTERESTS AND NOTIFICATIONS

| SUBJECT              | PURPOSE                            | STATUTORY REFERENCE                | ORIGIN      | LAND BURDENED | BENEFIT TO                        | COMMENTS   |
|----------------------|------------------------------------|------------------------------------|-------------|---------------|-----------------------------------|------------|
| (X)                  | EASEMENT                           |                                    | DOC A418918 | LOT 9018      | APT PARMELIA PTY LTD              | SEE NOTE Z |
| (Y)                  | EASEMENT                           |                                    | DOC C309251 | LOT 9018      | ALCOA OF AUSTRALIA (W.A.) LIMITED | SEE NOTE Z |
| (Z)                  | EASEMENT                           |                                    | DOC H752218 | LOT 9018      | WATER CORPORATION                 | SEE NOTE Z |
| (33a)G               | EASEMENT (DRAINAGE)                | SEC 167 OF THE P & D ACT REG 33(a) | DP 410652   | LOT 9018      | CITY OF ROCKINGHAM                |            |
| (33b)H (33b)G        | EASEMENT (SEWERAGE)                | SEC 167 OF THE P & D ACT REG 33(b) | DP 410652   | LOT 9018      | WATER CORPORATION                 |            |
| (33b)J (33b)K        | EASEMENT (SEWERAGE)                | SEC 167 OF THE P & D ACT REG 33(b) | DP 412121   | LOT 9018      | WATER CORPORATION                 |            |
| (33b)M               | EASEMENT (WATER SUPPLY)            | SEC 167 OF THE P & D ACT REG 33(b) | DP 412860   | LOT 9018      | WATER CORPORATION                 |            |
| (33a)H (33a)J (33a)K | EASEMENT (DRAINAGE)                | SEC 167 OF THE P & D ACT REG 33(a) | DP 415073   | LOT 9018      | CITY OF ROCKINGHAM                |            |
| (33b)N (33b)O (33b)P | EASEMENT (SEWERAGE & WATER SUPPLY) | SEC 167 OF THE P & D ACT REG 33(b) | DP 415073   | LOT 9018      | WATER CORPORATION                 |            |
| (33c)A (33c)B (33c)C | EASEMENT (ELECTRICITY SUPPLY)      | SEC 167 OF THE P & D ACT REG 33(c) | DP 415073   | LOT 9018      | ELECTRICITY NETWORKS CORPORATION  |            |
| (33a)                | EASEMENT (DRAINAGE)                | SEC 167 OF THE P & D ACT REG 33(a) | DP 408293   | LOT 9019      | CITY OF ROCKINGHAM                |            |
| (33b)B               | EASEMENT (SEWERAGE)                | SEC 167 OF THE P & D ACT REG 33(b) | DP 408293   | LOT 9019      | WATER CORPORATION                 |            |
| (33a)D (33a)E (33a)F | EASEMENT (DRAINAGE)                | SEC 167 OF THE P & D ACT REG 33(a) | DP 410652   | LOT 9019      | CITY OF ROCKINGHAM                |            |
| (33b)C               | EASEMENT (SEWERAGE)                | SEC 167 OF THE P & D ACT REG 33(b) | DP 410652   | LOT 9019      | WATER CORPORATION                 |            |
| (33c)D               | EASEMENT (ELECTRICITY SUPPLY)      | SEC 167 OF THE P & D ACT REG 33(c) | DP 415073   | LOT 9019      | ELECTRICITY NETWORKS CORPORATION  |            |

NOTE Z: THE DIMENSIONS AND POSITION OF THIS EASEMENT ARE BASED ON ACCURATE SURVEYED ALIGNMENTS. SEE ORIGINALS DOCUMENTS

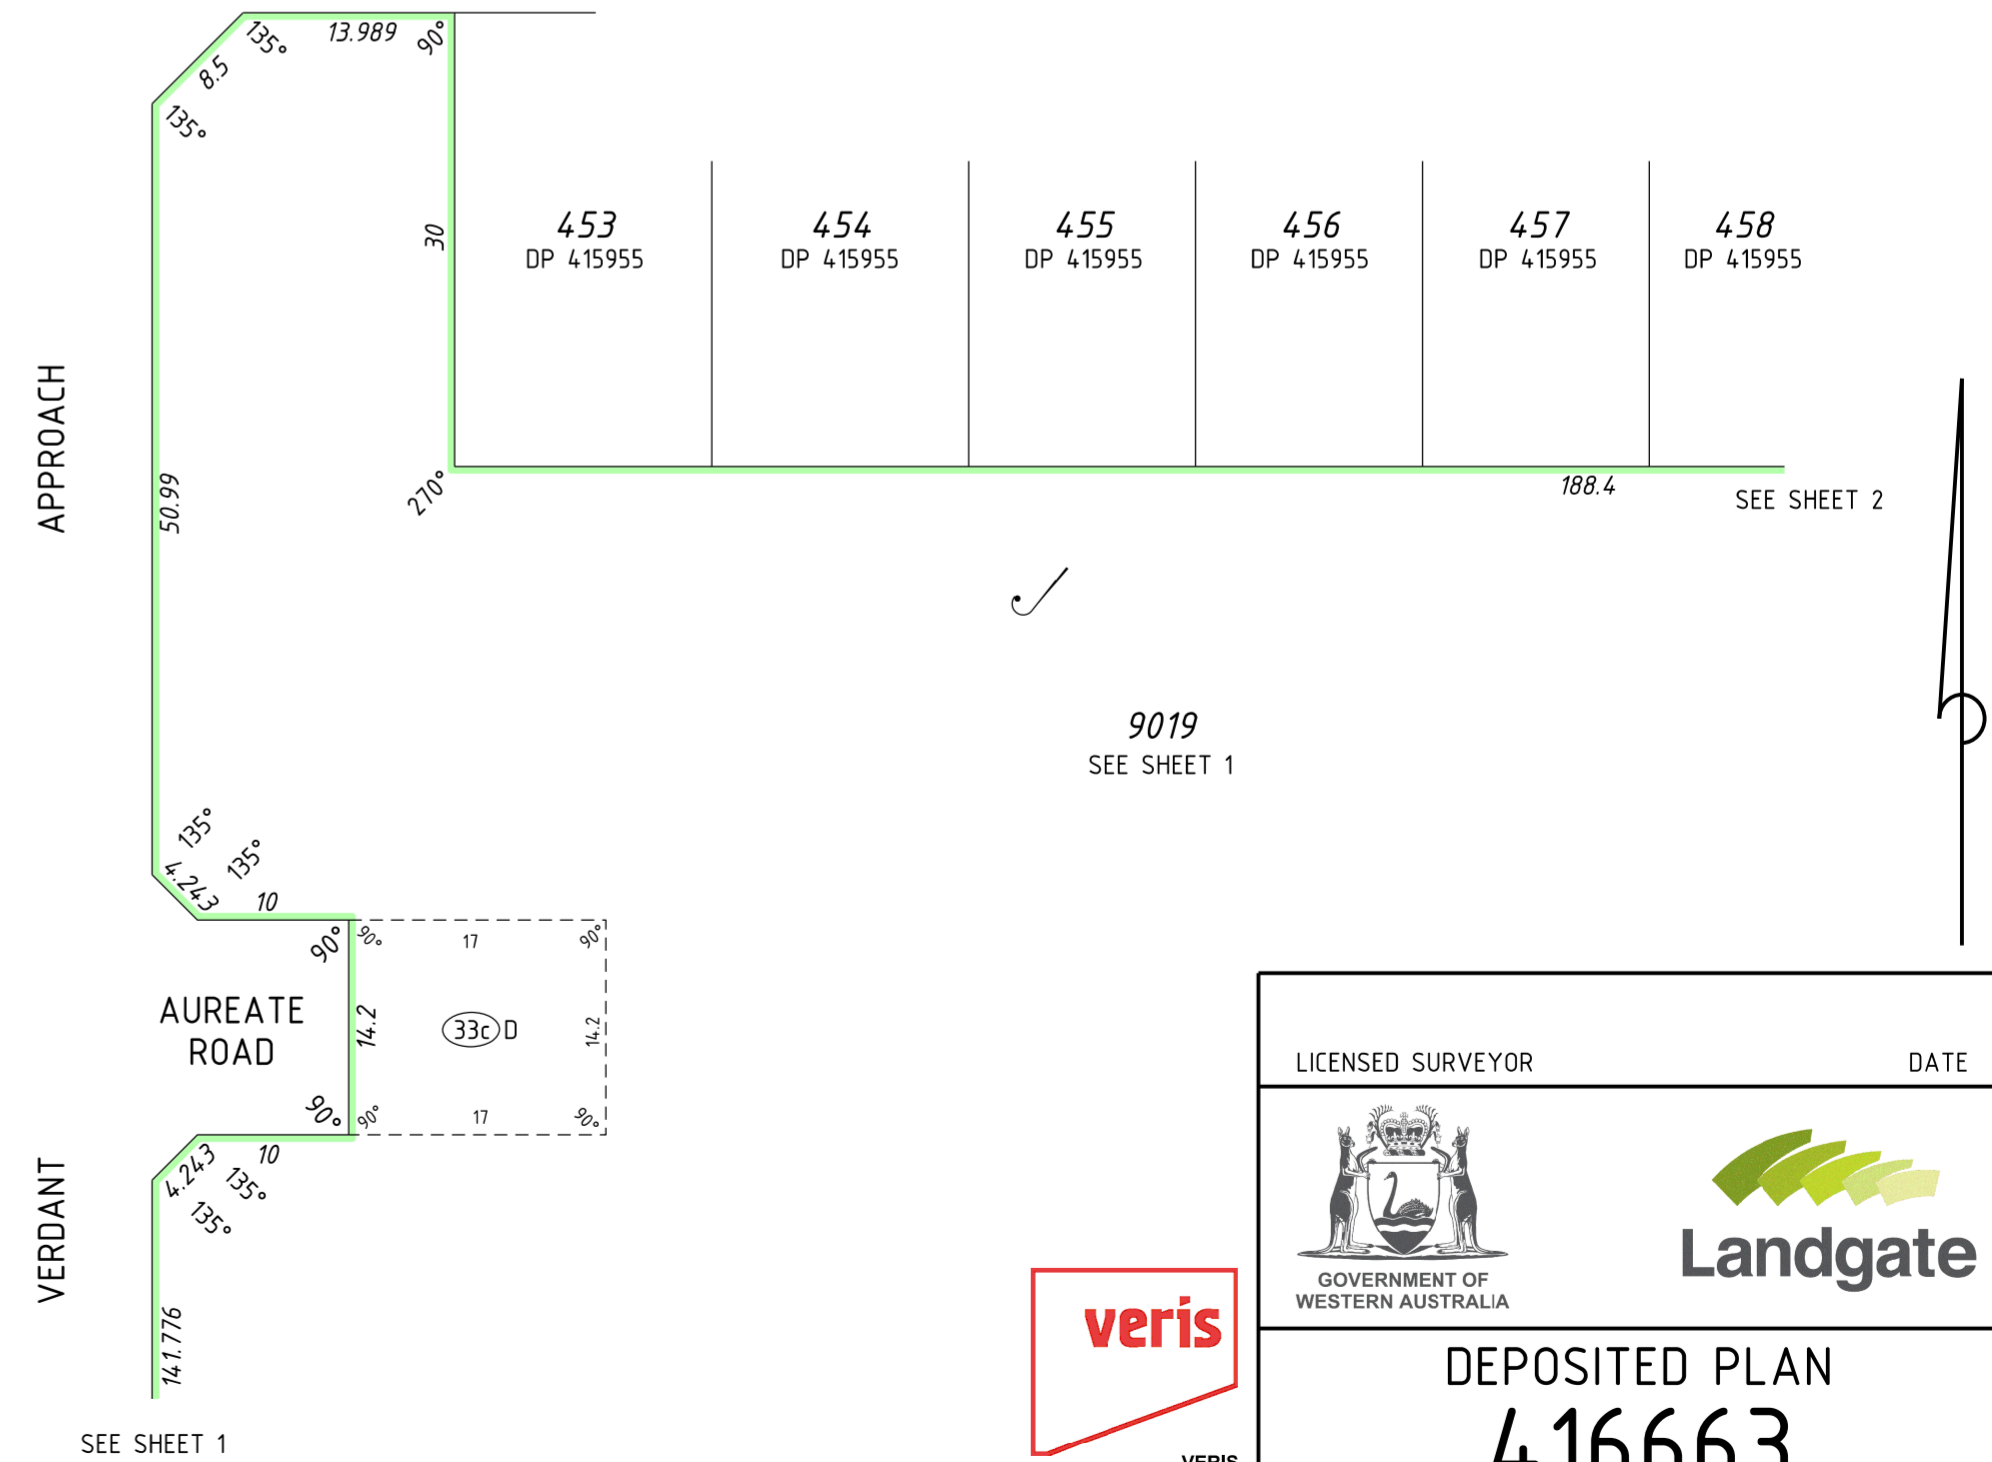

**PRELIMINARY ONLY UNLOGGED VERSION SUBJECT TO LANDGATE AUDIT**  
This plan is  
-Current as at 24.06.2019  
-Subject to change without notice  
-Not intended for design use, a **LANDGATE CERTIFIED CORRECT** copy should be obtained for such purposes.

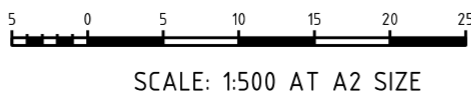

HELD BY LANDGATE IN DIGITAL FORMAT ONLY






VERIS  
(08) 6241 3333  
www.veris.com.au  
11606dp11sheet 31.dgn  
FP-11606-060-VER 1.0

LICENSED SURVEYOR DATE

**Landgate**

DEPOSITED PLAN  
**416663**  
SHEET 3 OF 6 SHEETS - VERSION 1  
(PLUS SURVEY SHEETS)

FOR HEADING SEE SHEET 1  
FOR INTERESTS AND NOTIFICATIONS SEE SHEET 3  
LIMITED IN DEPTH TO 60.96 METRES AS TO LOT 9019 ONLY

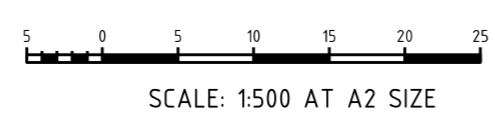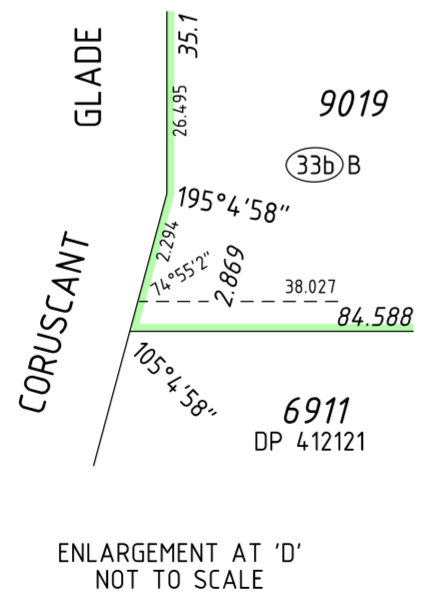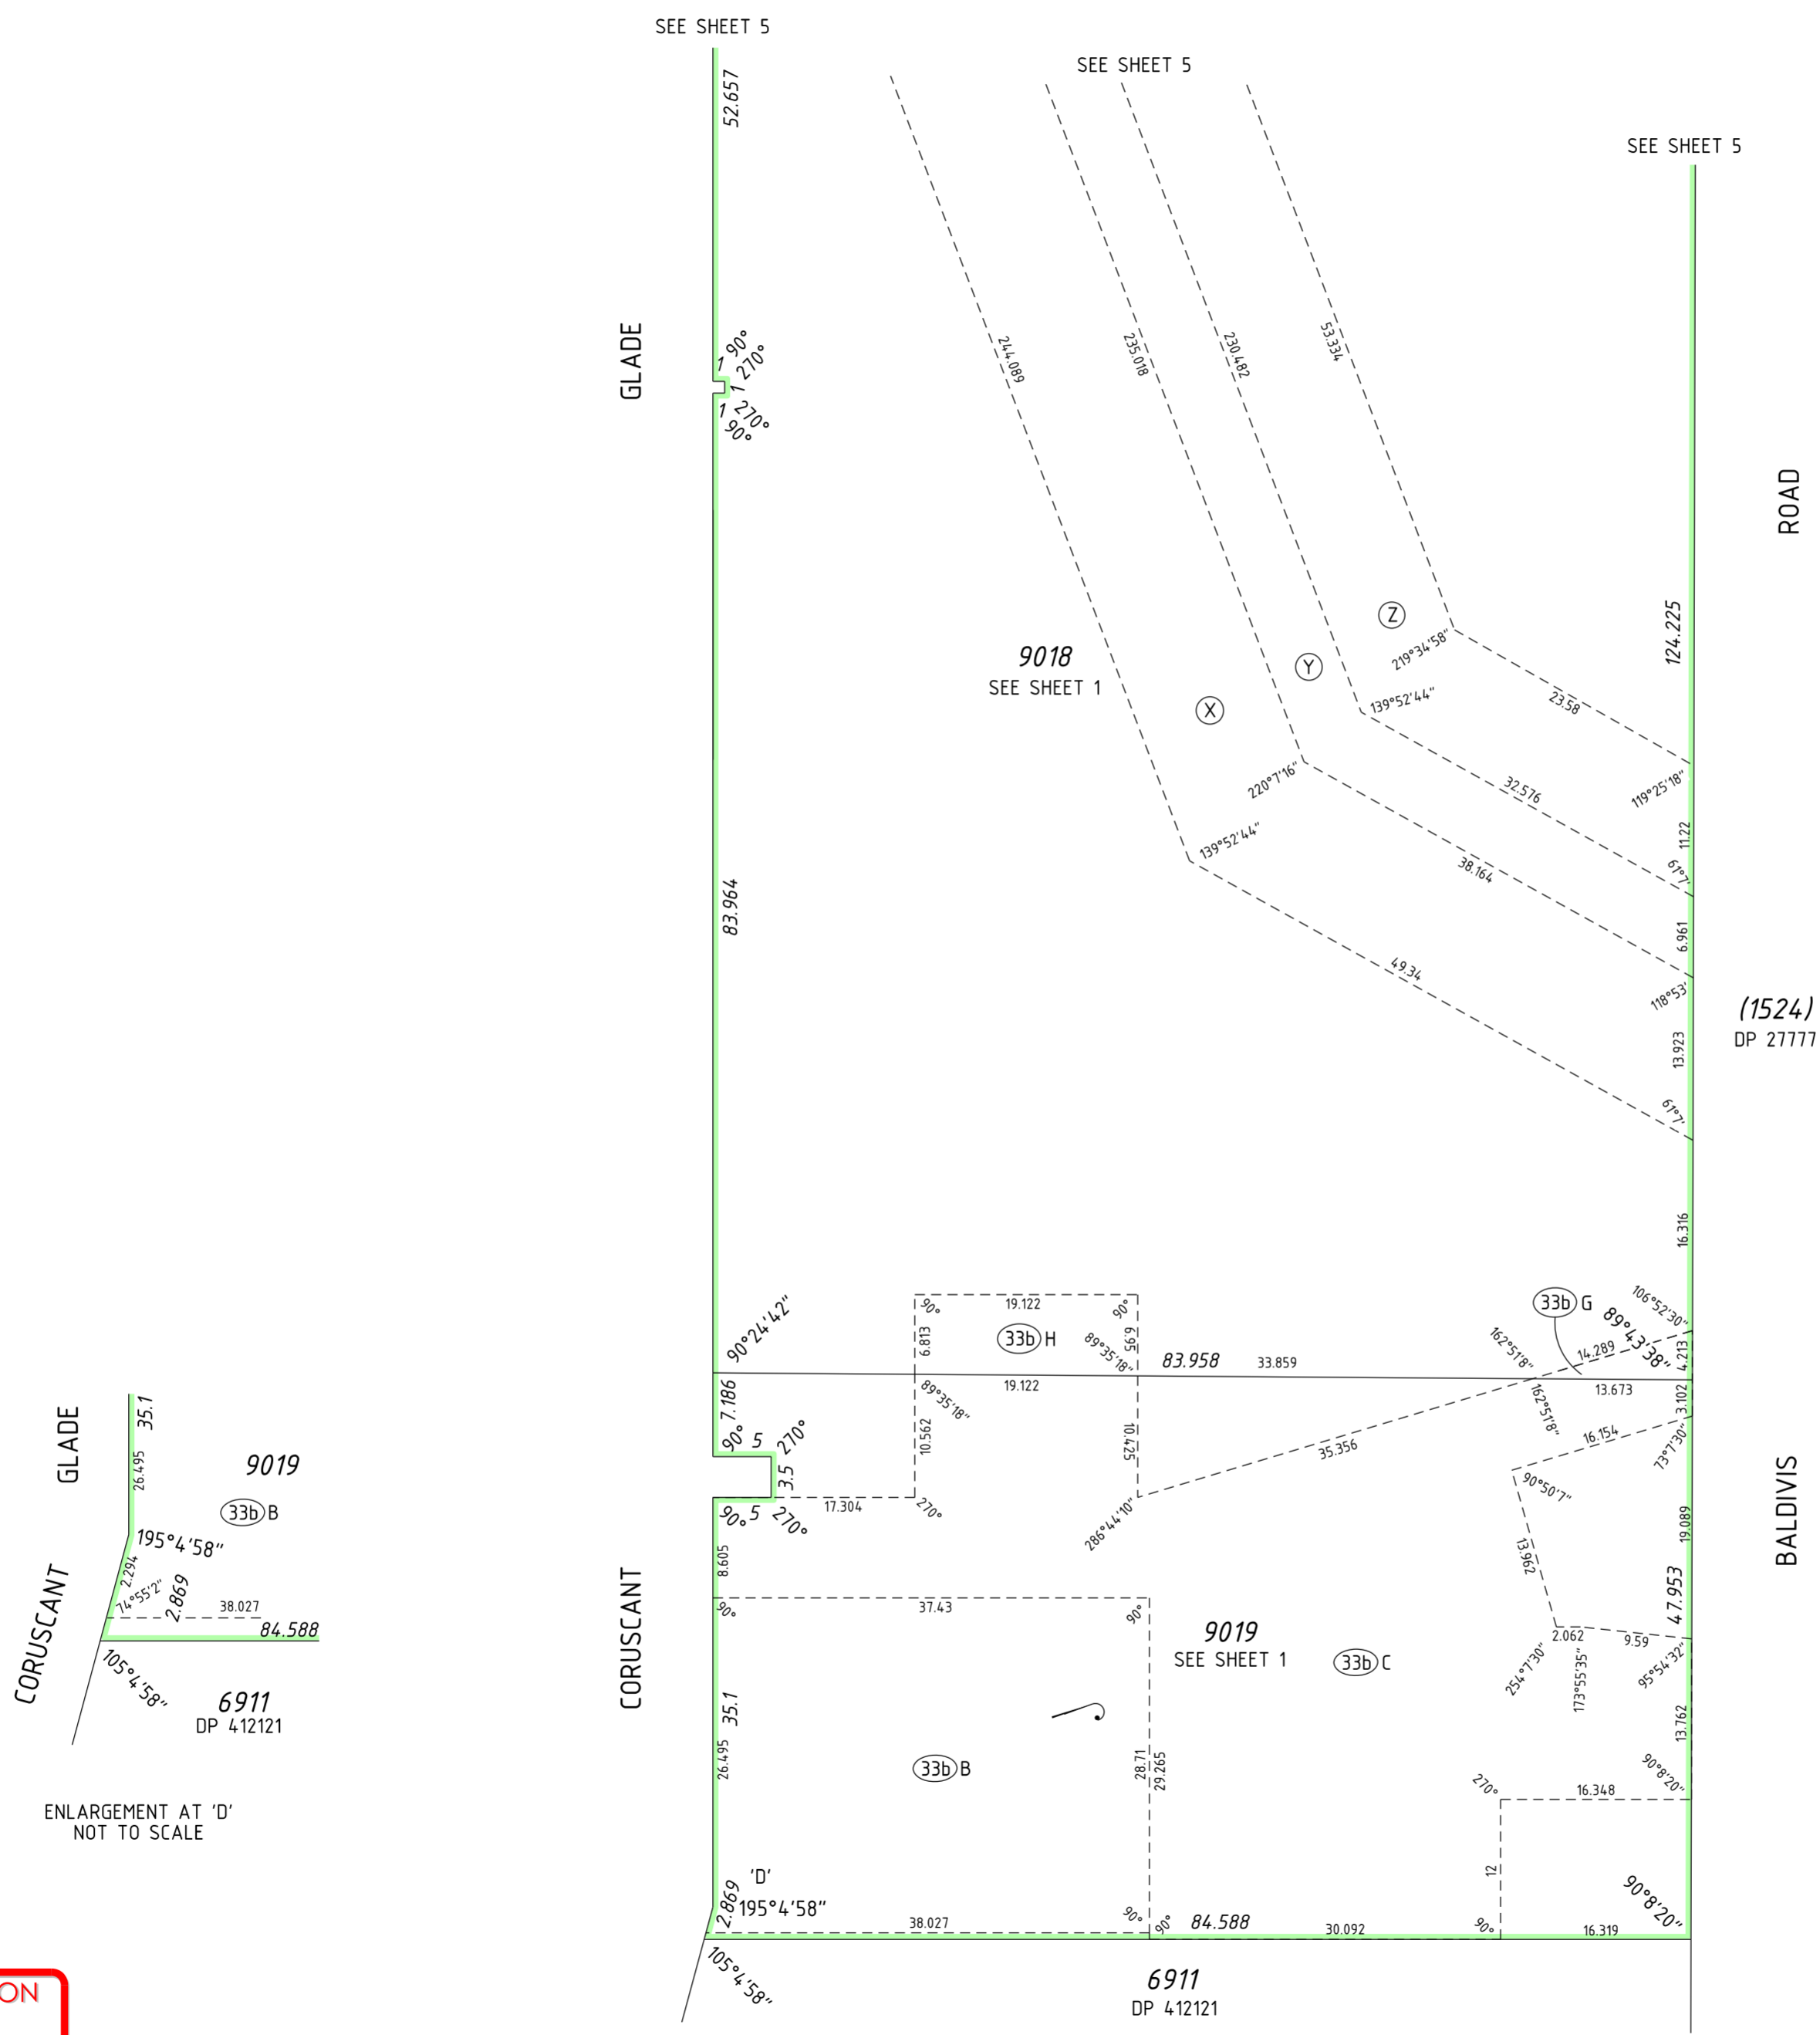

**PRELIMINARY ONLY UNLODGED VERSION  
SUBJECT TO LANDGATE AUDIT**

This plan is  
-Current as at 24.06.2019  
-Subject to change without notice  
-Not intended for design use, a **LANDGATE CERTIFIED**  
**CORRECT** copy should be obtained for such purposes.


HELD BY LANDGATE IN DIGITAL FORMAT ONLY



VERIS  
(08) 6241 3333  
www.veris.com.au  
11606dp11sheet 41.dgn  
FP-11606-060-VER 1.0

|   |   |
|---|---|
| LICENSED SURVEYOR   | DATE  |
| <br>GOVERNMENT OF<br>WESTERN AUSTRALIA | <br>Landgate |
| <b>DEPOSITED PLAN</b><br><b>416663</b>  |   |
| SHEET 4 OF 6 SHEETS - VERSION 1<br>(PLUS SURVEY SHEETS)   |   |


FOR HEADING SEE SHEET 1  
 FOR INTERESTS AND NOTIFICATIONS SEE SHEET 7  
 LIMITED IN DEPTH TO 60.96 METRES AS TO LOT 9019 ONLY

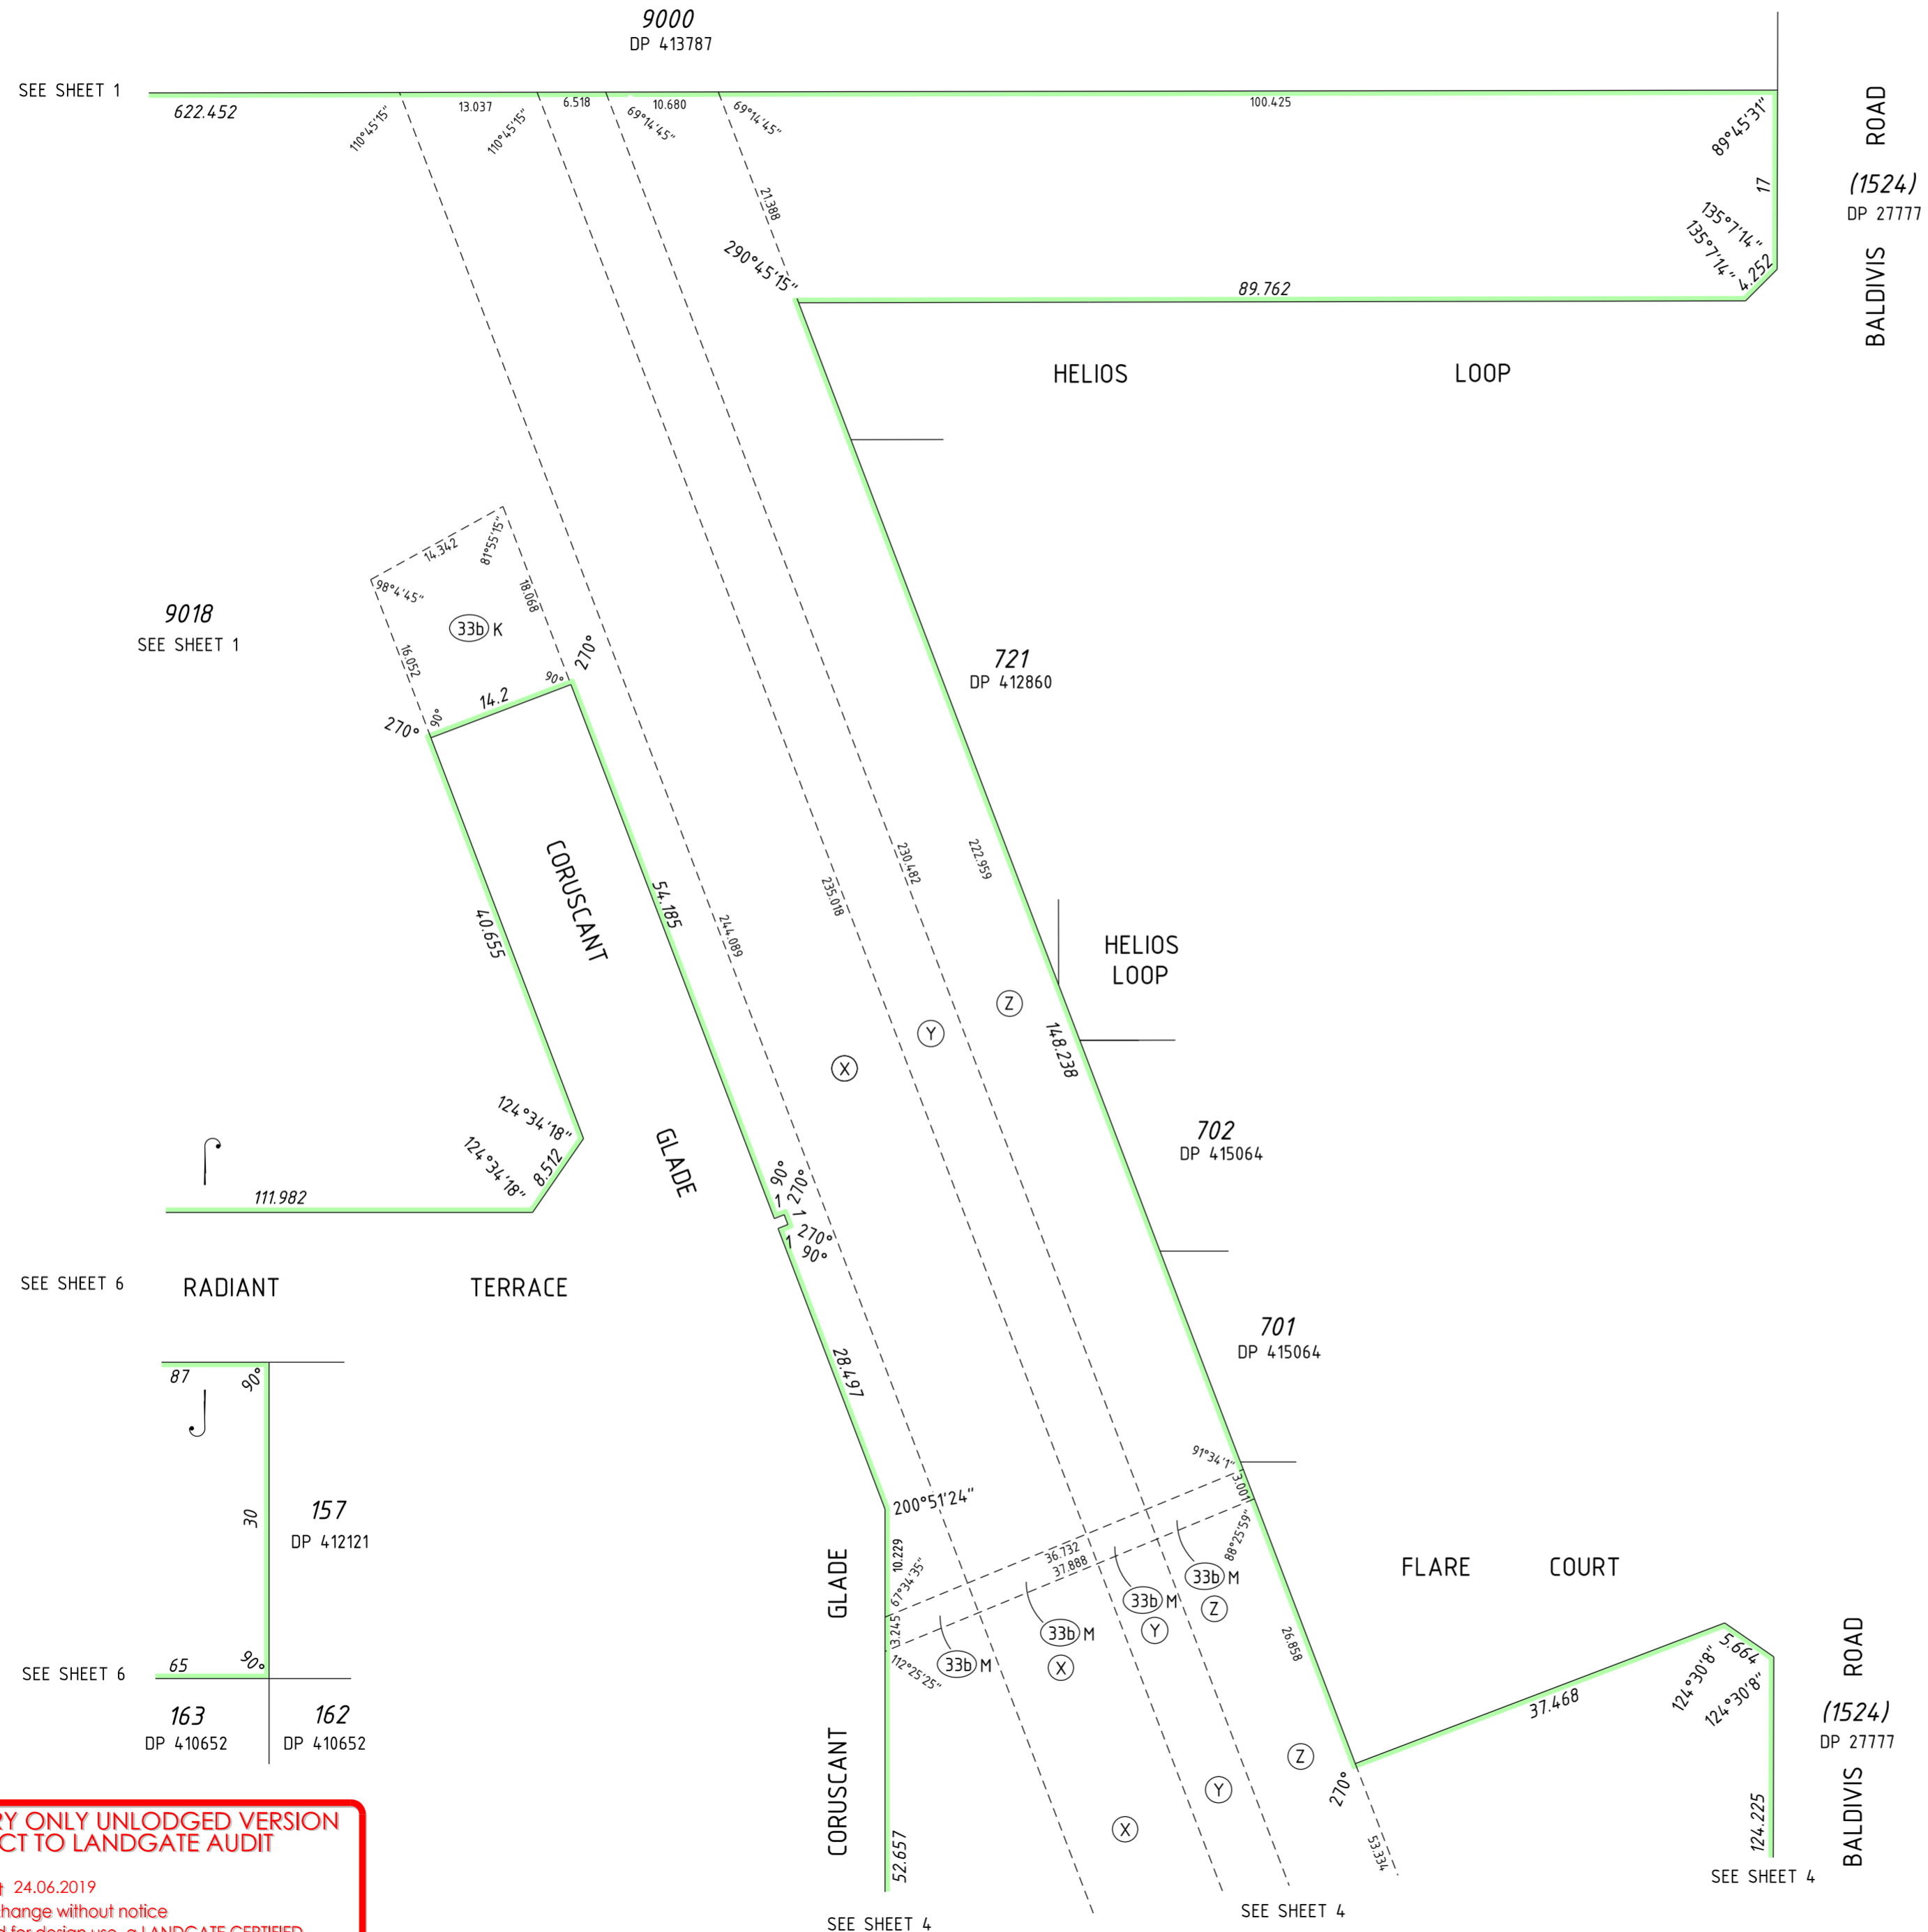

**PRELIMINARY ONLY UNLOGGED VERSION  
 SUBJECT TO LANDGATE AUDIT**

This plan is  
 -Current as at 24.06.2019  
 -Subject to change without notice  
 -Not intended for design use, a **LANDGATE CERTIFIED**  
**CORRECT** copy should be obtained for such purposes.


HELD BY LANDGATE IN DIGITAL FORMAT ONLY

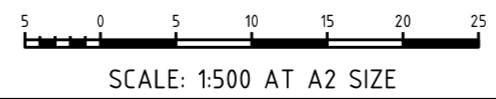

VERIS  
 (08) 6241 3333  
 www.veris.com.au  
 11606dp11sheet 5.dgn  
 FP-11606-060-VER 1.0

|  |      |
|--|------|
| LICENSED SURVEYOR  | DATE |
|  |      |
| DEPOSITED PLAN<br><b>416663</b><br>SHEET 5 OF 6 SHEETS - VERSION 1<br>(PLUS SURVEY SHEETS) |      |


FOR HEADING SEE SHEET 1  
FOR INTERESTS AND NOTIFICATIONS SEE SHEET 3  
LIMITED IN DEPTH TO 60.96 METRES AS TO LOT 9019 ONLY

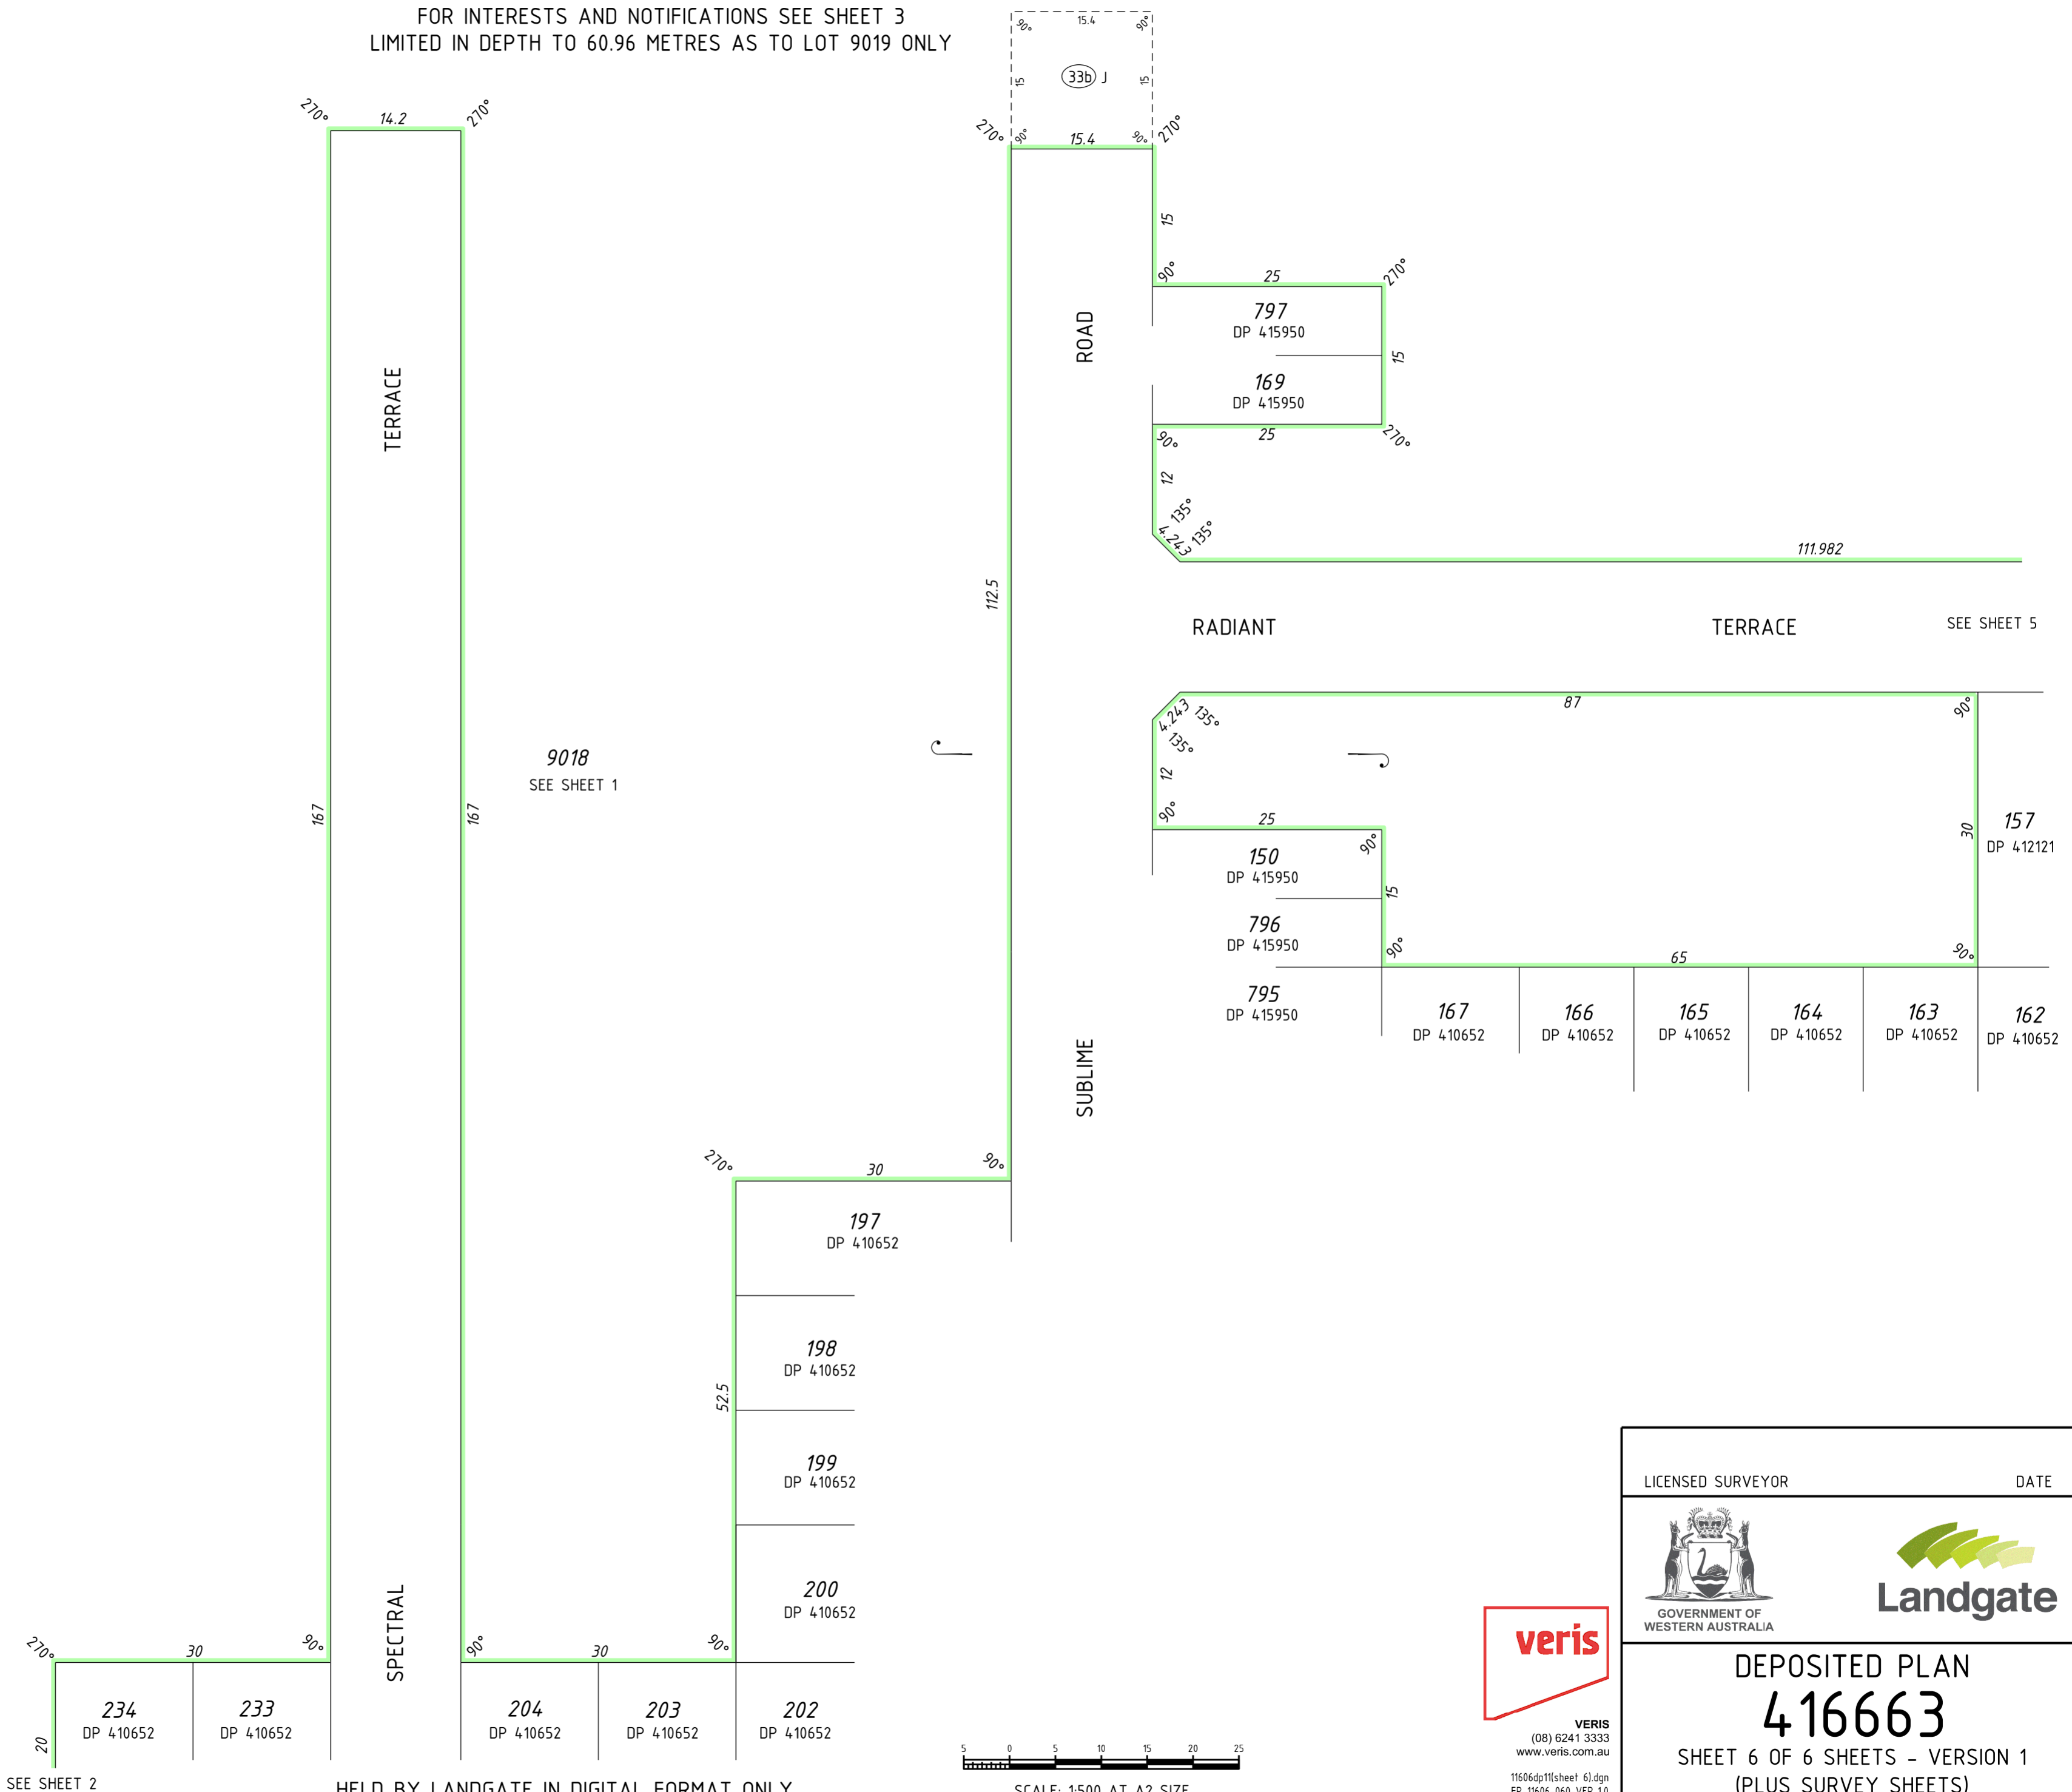



**PRELIMINARY ONLY UNLODGED VERSION  
SUBJECT TO LANDGATE AUDIT**  
This plan is  
-Current as at 24.06.2019  
-Subject to change without notice  
-Not intended for design use, a **LANDGATE CERTIFIED**  
**CORRECT** copy should be obtained for such purposes.

SEE SHEET 2

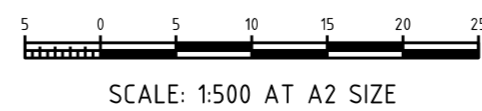HELD BY LANDGATE IN DIGITAL FORMAT ONLY



VERIS  
(08) 6241 3333  
www.veris.com.au  
11606dp11sheet 61.dgn  
FP-11606-060-VER 1.0

|   |   |
|---|---|
| LICENSED SURVEYOR   | DATE  |
| <br>GOVERNMENT OF<br>WESTERN AUSTRALIA |  |
| <b>DEPOSITED PLAN</b><br><b>416663</b><br>SHEET 6 OF 6 SHEETS - VERSION 1<br>(PLUS SURVEY SHEETS)                           |   |