


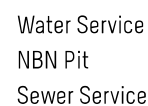

- Street Light
Drainage
Power Dome
Drainage Lot
Connection




parcel.

DISCLAIMER: Whilst every care has been taken with the preparation of these particulars, which are believed to be correct, they are in no way warranted by the selling agent or its clients in whole or in part and should not be construed as forming part of any contract. The particulars of this plan are supplied for identification purposes only and shall not be taken as a representation in any aspect on the part of the vendor or its agents. Authorities should be consulted when services are contained within lot boundaries as building restrictions may apply. All retaining walls, services and associated easements are shown exaggerated for legibility. Trees for marketing purposes are indicative only. Street tree locations have been approved by the City of Rockingham. The purchaser and their builder must take notice of these locations prior to submitting a Building Application. The developer is not responsible for the relocation of any street trees. Any intending purchasers are advised to make necessary enquiries to satisfy themselves on all matters in this respect. Sales Agent: Parcel Realty Pty Ltd (ABN 66 153 825 542). Licence number: 64283.



BRIGHTWOOD

BALDIVIS

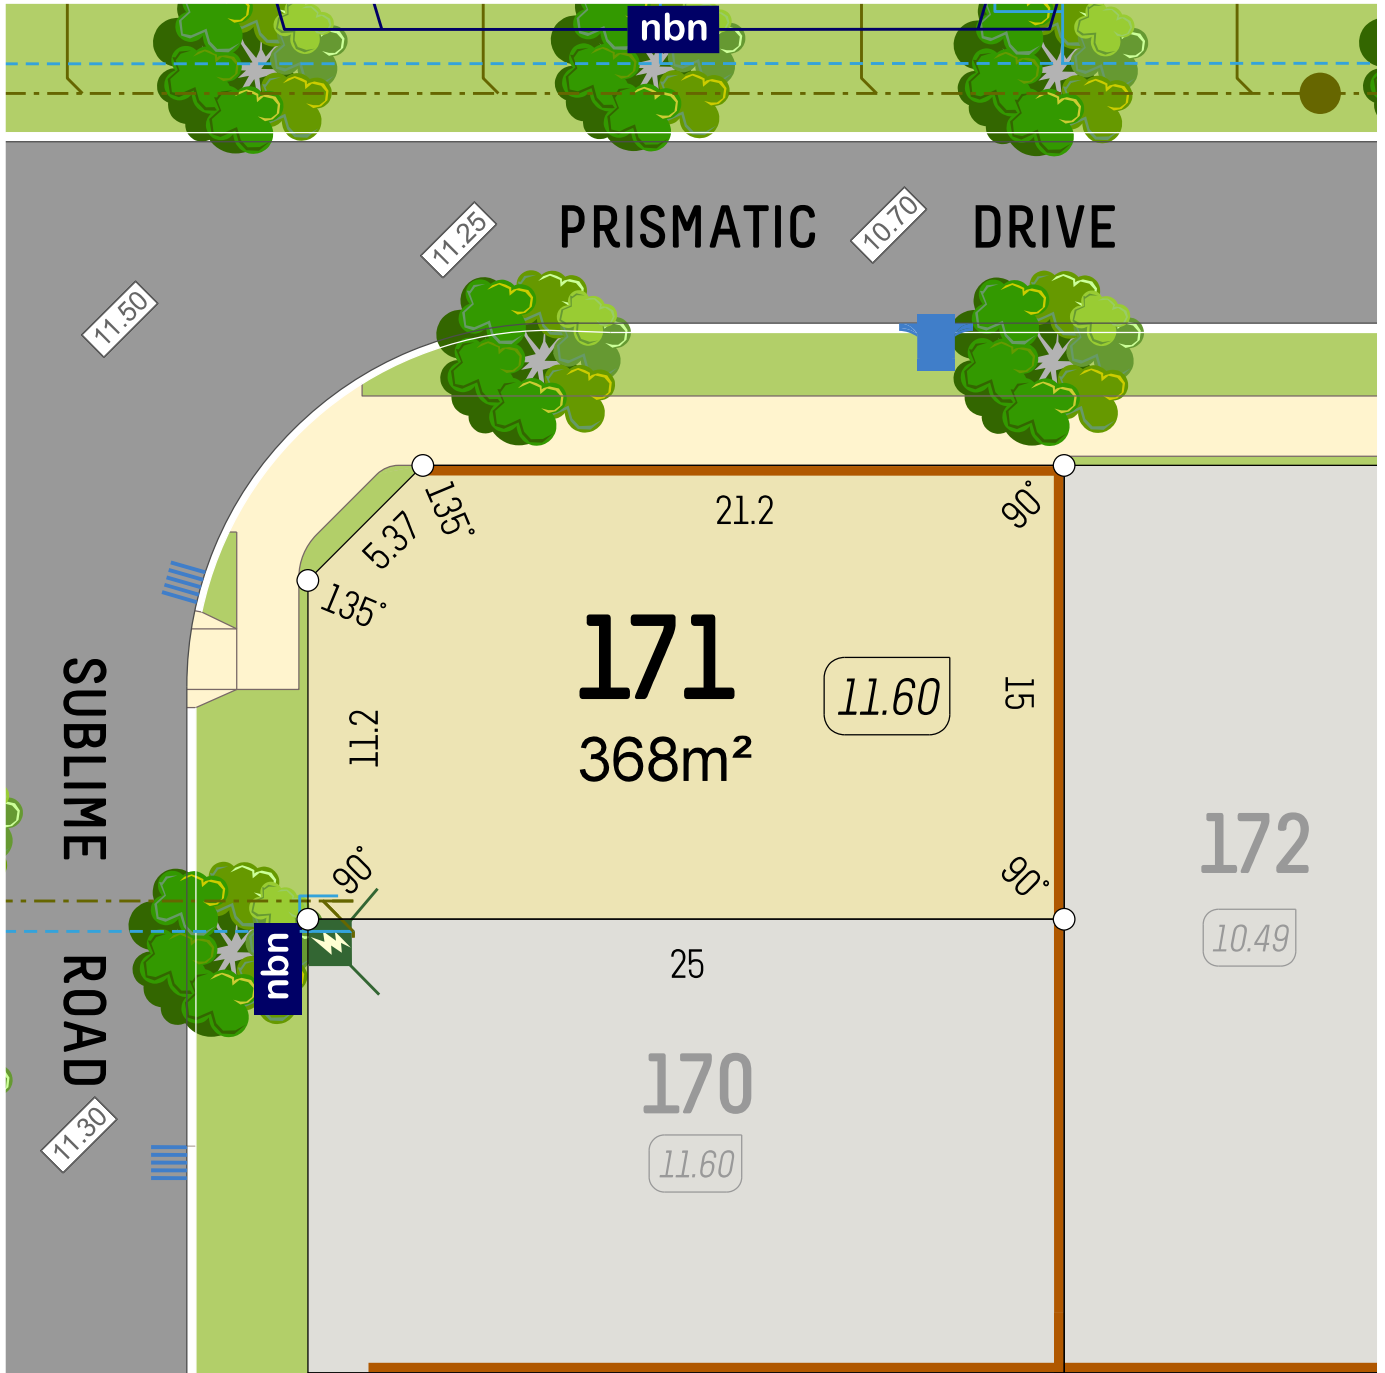

veris



SCALE 1:250

611606 August 2024

- Retaining Wall
- Lot Level
- Footpath

- Street Light
- Drainage
- Power Dome
- Drainage Lot Connection

- Water Service
- NBN Pit
- Sewer Service

6365 4620 | info@parcelproperty.com.au
www.brightwoodbalddivis.com.au


parcel.

DISCLAIMER: Whilst every care has been taken with the preparation of these particulars, which are believed to be correct, they are in no way warranted by the selling agent or its clients in whole or in part and should not be construed as forming part of any contract. The particulars of this plan are supplied for identification purposes only and shall not be taken as a representation in any aspect on the part of the vendor or its agents. Authorities should be consulted when services are contained within lot boundaries as building restrictions may apply. All retaining walls, services and associated easements are shown exaggerated for legibility. Trees for marketing purposes are indicative only. Street tree locations have been approved by the City of Rockingham. The purchaser and their builder must take notice of these locations prior to submitting a Building Application. The developer is not responsible for the relocation of any street trees. Any intending purchasers are advised to make necessary enquiries to satisfy themselves on all matters in this respect. Sales Agent: Parcel Realty Pty Ltd (ABN 66 153 825 542). Licence number: 64283.



BRIGHTWOOD

BALDIVIS

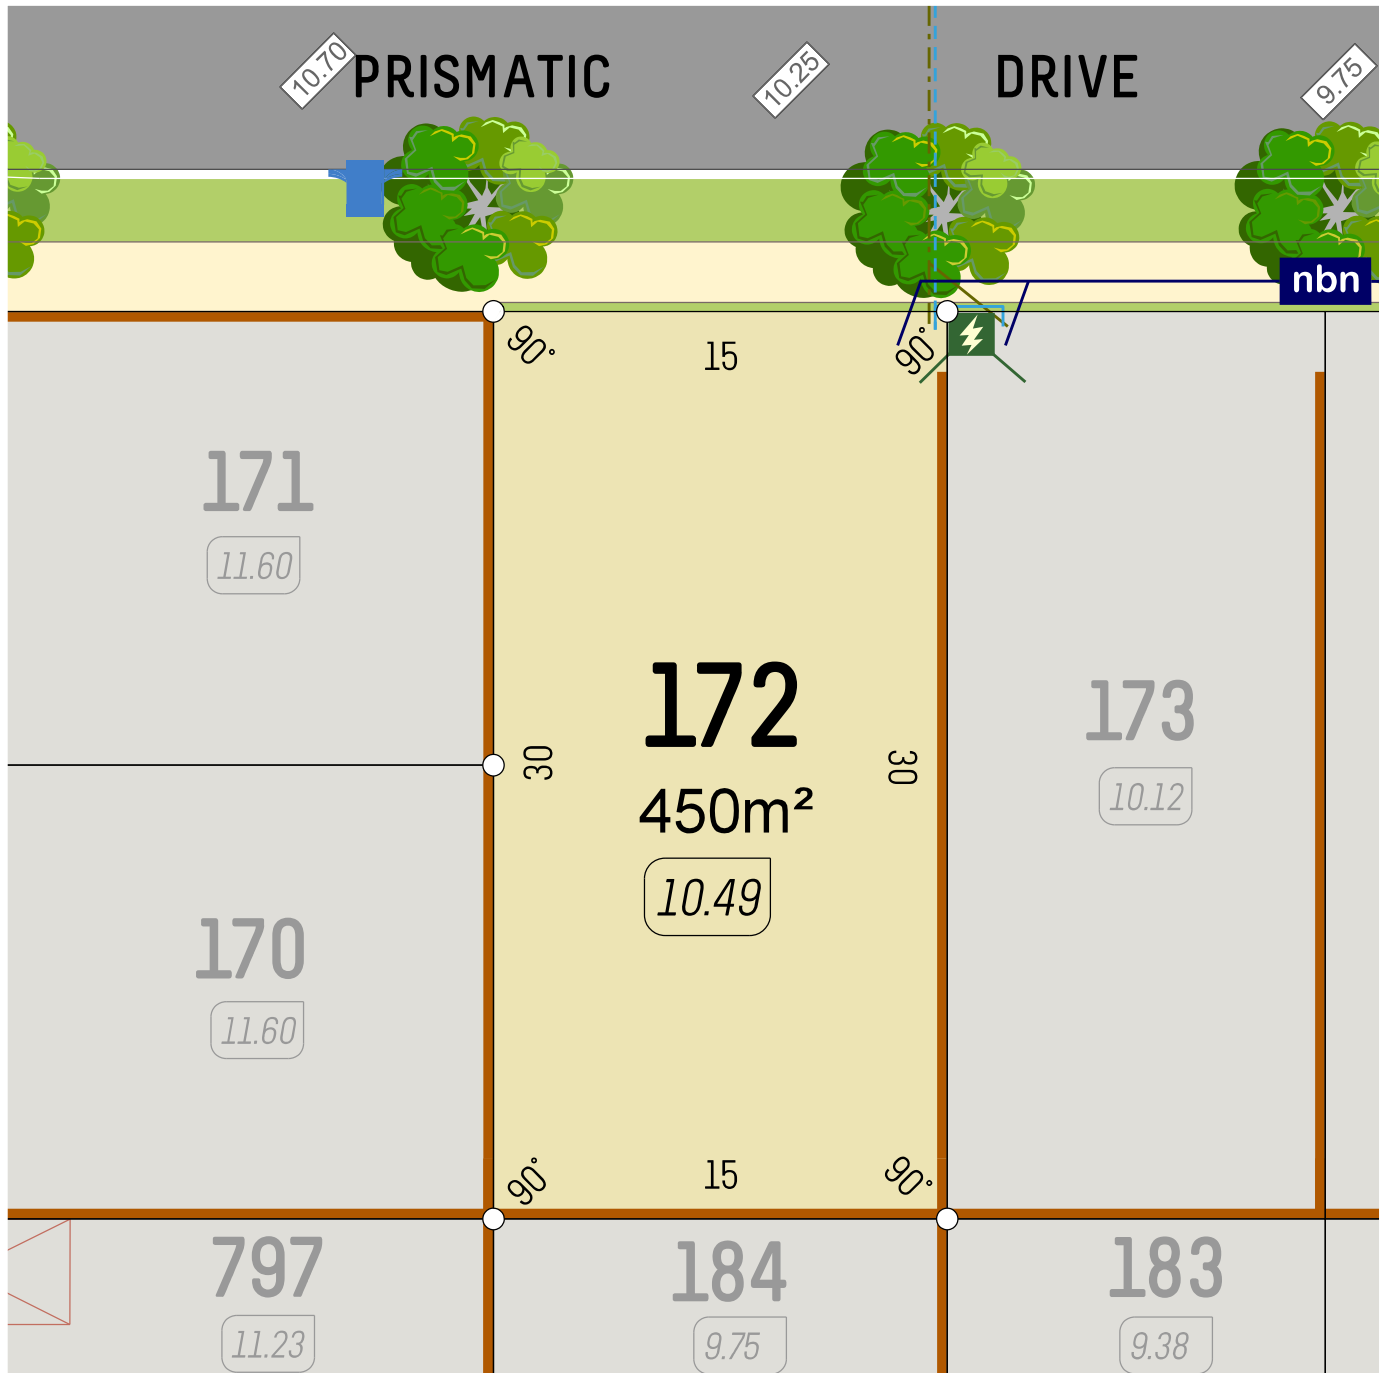

veris



SCALE 1:250
611606 June 2025

Retaining Wall
Lot Level
Footpath

Street Light
Drainage
Power Dome
Drainage Lot Connection

Water Service
NBN Pit
Sewer Service

6365 4620 | info@parcelproperty.com.au
www.brightwoodbalddivis.com.au


parcel.

DISCLAIMER: Whilst every care has been taken with the preparation of these particulars, which are believed to be correct, they are in no way warranted by the selling agent or its clients in whole or in part and should not be construed as forming part of any contract. The particulars of this plan are supplied for identification purposes only and shall not be taken as a representation in any aspect on the part of the vendor or its agents. Authorities should be consulted when services are contained within lot boundaries as building restrictions may apply. All retaining walls, services and associated easements are shown exaggerated for legibility. Trees for marketing purposes are indicative only. Street tree locations have been approved by the City of Rockingham. The purchaser and their builder must take notice of these locations prior to submitting a Building Application. The developer is not responsible for the relocation of any street trees. Any intending purchasers are advised to make necessary enquiries to satisfy themselves on all matters in this respect. Sales Agent: Parcel Realty Pty Ltd (ABN 66 153 825 542). Licence number: 64283.



BRIGHTWOOD

BALDIVIS

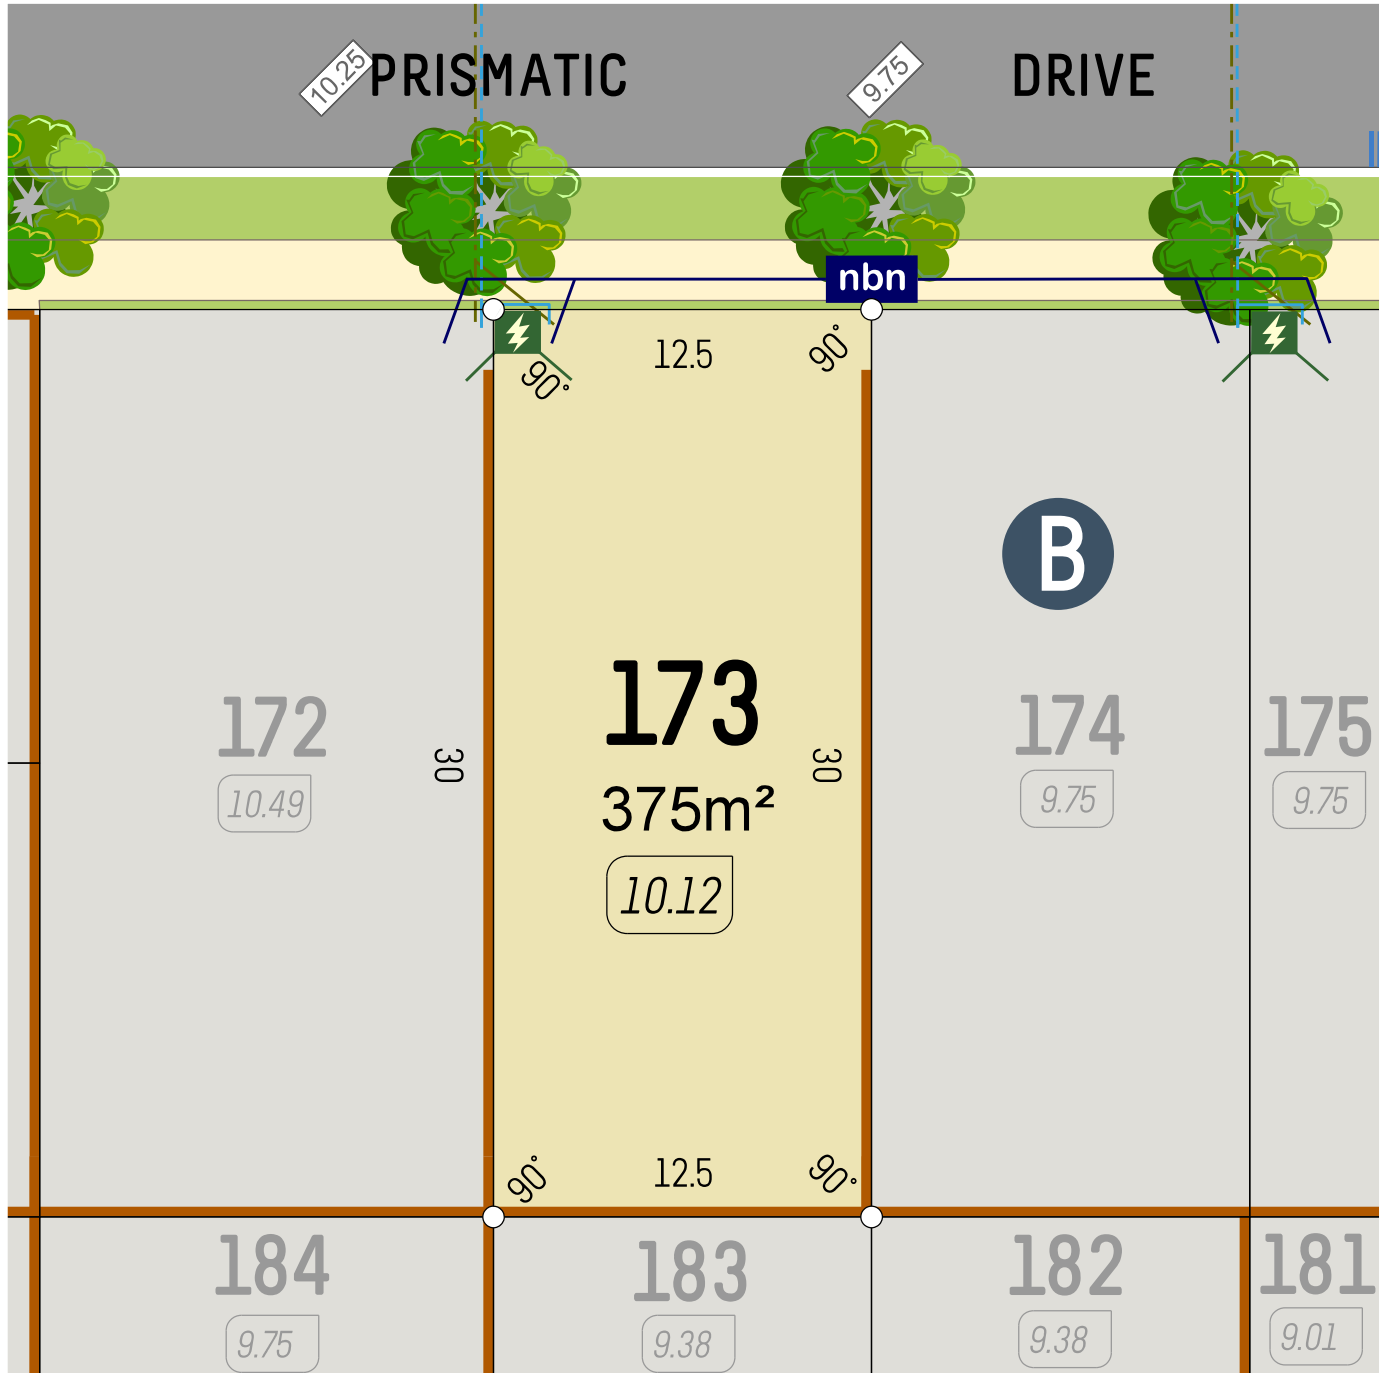

veris



SCALE 1:250
0 5m
611606 June 2025

- Retaining Wall
- Lot Level
- Footpath

- Street Light
- Drainage
- Power Dome
- Drainage Lot Connection

- Water Service
- NBN Pit
- Sewer Service

6365 4620 | info@parcelproperty.com.au
www.brightwoodbaldivis.com.au


parcel.

DISCLAIMER: Whilst every care has been taken with the preparation of these particulars, which are believed to be correct, they are in no way warranted by the selling agent or its clients in whole or in part and should not be construed as forming part of any contract. The particulars of this plan are supplied for identification purposes only and shall not be taken as a representation in any aspect on the part of the vendor or its agents. Authorities should be consulted when services are contained within lot boundaries as building restrictions may apply. All retaining walls, services and associated easements are shown exaggerated for legibility. Trees for marketing purposes are indicative only. Street tree locations have been approved by the City of Rockingham. The purchaser and their builder must take notice of these locations prior to submitting a Building Application. The developer is not responsible for the relocation of any street trees. Any intending purchasers are advised to make necessary enquiries to satisfy themselves on all matters in this respect. Sales Agent: Parcel Realty Pty Ltd (ABN 66 153 825 542). Licence number: 64283.



BRIGHTWOOD

BALDIVIS

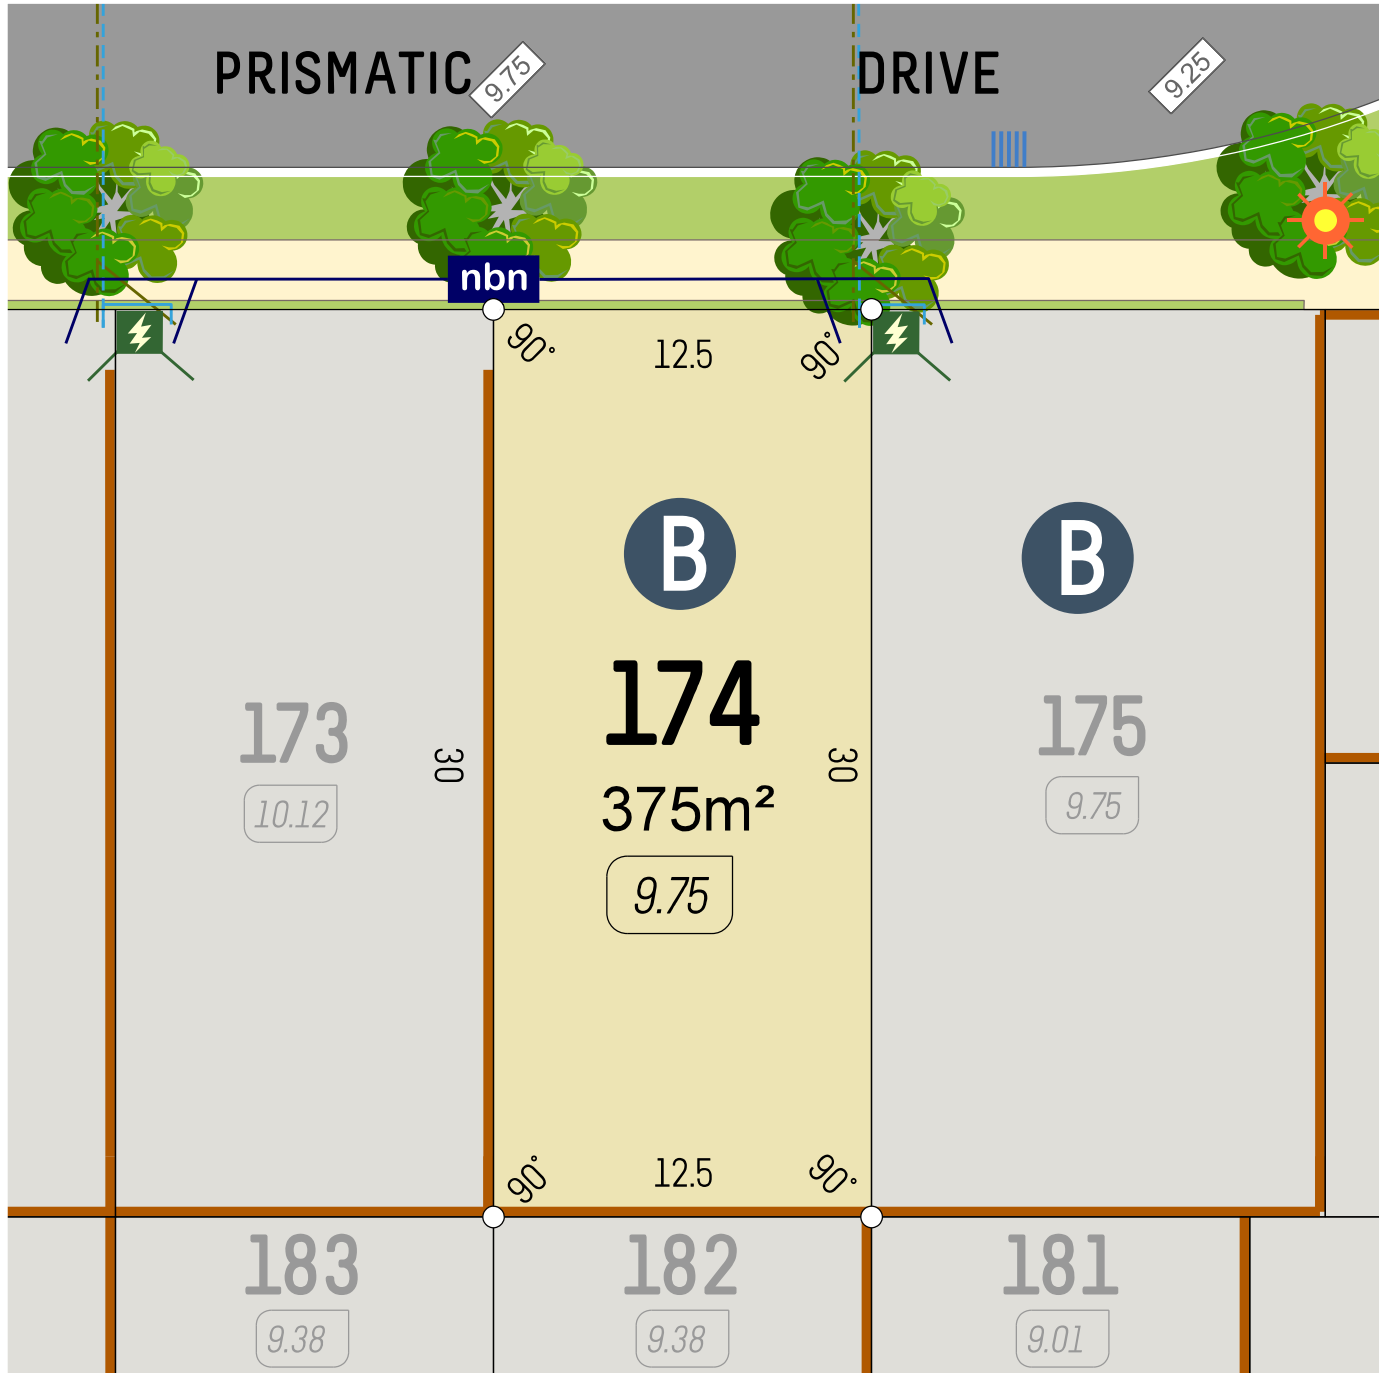

veris



SCALE 1:250
611606 June 2025

- Retaining Wall
- Lot Level
- Footpath

- Street Light
- Drainage Power Dome
- Drainage Lot Connection

- Water Service
- NBN Pit
- Sewer Service


6365 4620 | info@parcelproperty.com.au
www.brightwoodbalddivis.com.au

parcel.

DISCLAIMER: Whilst every care has been taken with the preparation of these particulars, which are believed to be correct, they are in no way warranted by the selling agent or its clients in whole or in part and should not be construed as forming part of any contract. The particulars of this plan are supplied for identification purposes only and shall not be taken as a representation in any aspect on the part of the vendor or its agents. Authorities should be consulted when services are contained within lot boundaries as building restrictions may apply. All retaining walls, services and associated easements are shown exaggerated for legibility. Trees for marketing purposes are indicative only. Street tree locations have been approved by the City of Rockingham. The purchaser and their builder must take notice of these locations prior to submitting a Building Application. The developer is not responsible for the relocation of any street trees. Any intending purchasers are advised to make necessary enquiries to satisfy themselves on all matters in this respect. Sales Agent: Parcel Realty Pty Ltd (ABN 66 153 825 542). Licence number: 64283.



BRIGHTWOOD BALDIVIS

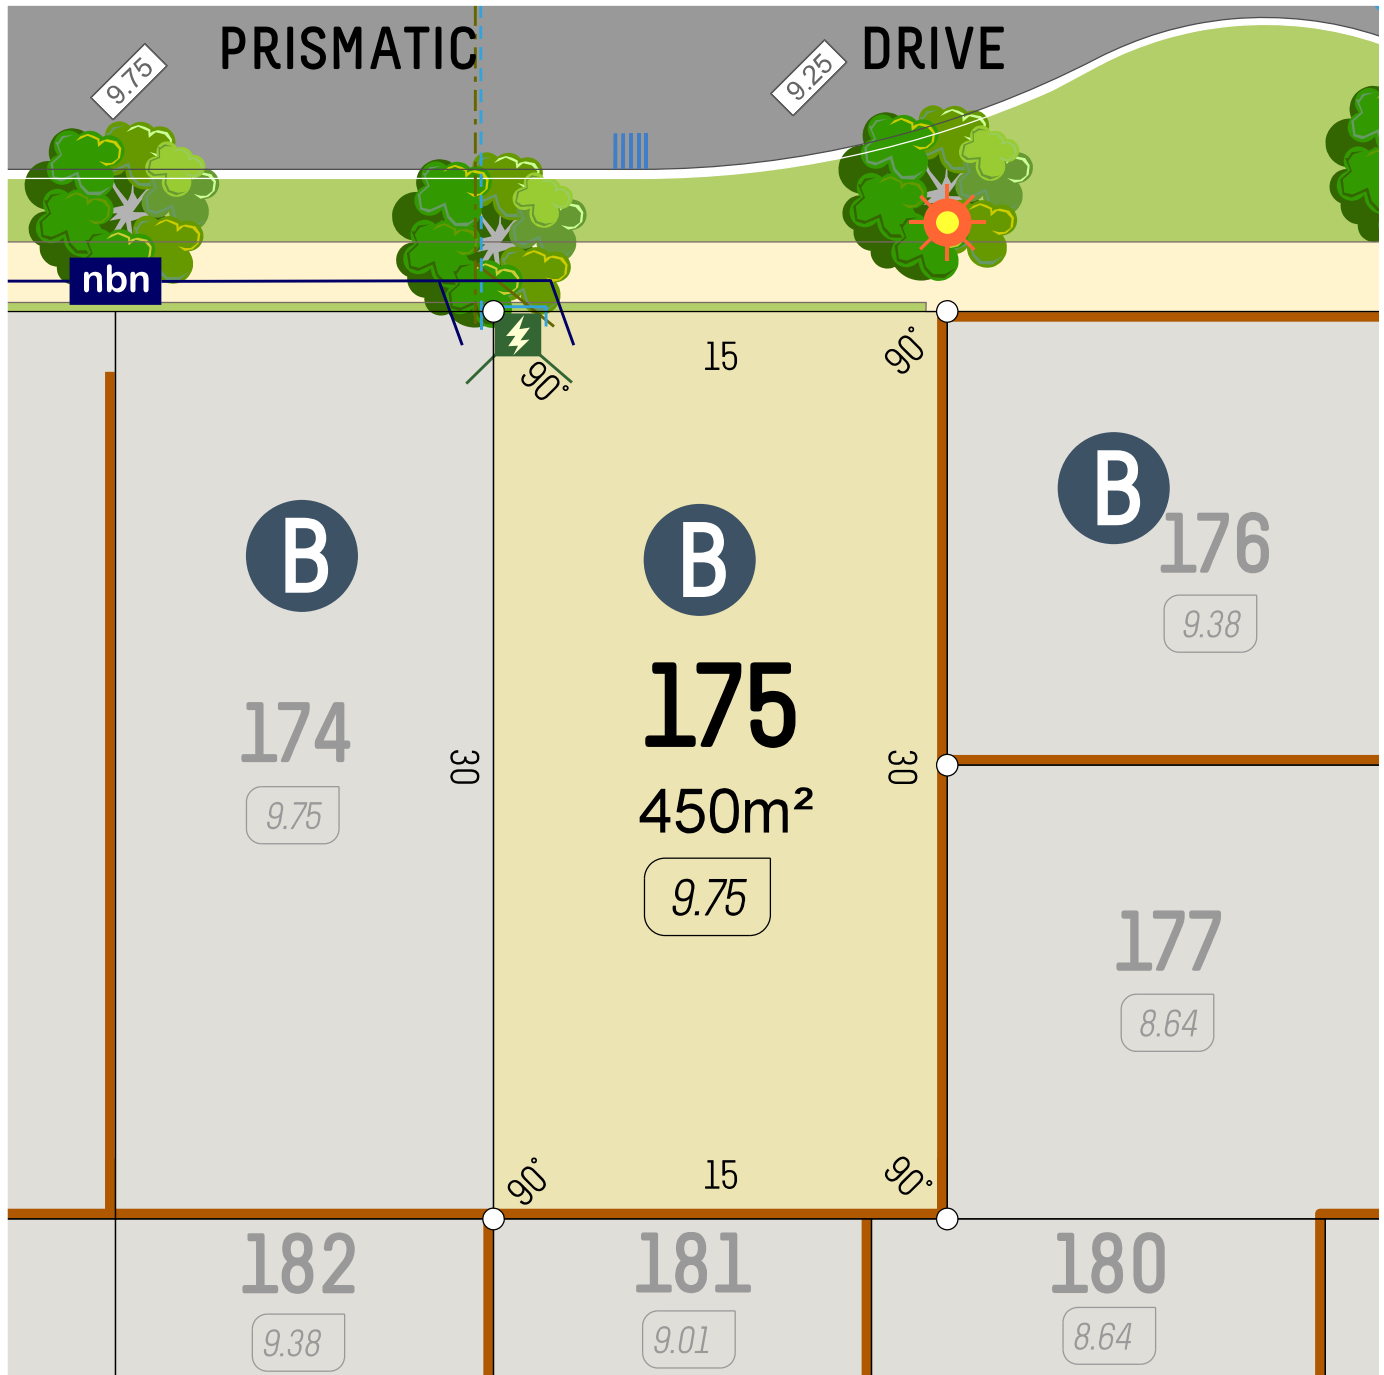

veris



SCALE 1:250
611606 June 2025

- Retaining Wall
- Lot Level
- Footpath

- Street Light
- Drainage
- Power Dome
- Drainage Lot Connection

- Water Service
- NBN Pit
- Sewer Service

6365 4620 | info@parcelproperty.com.au
www.brightwoodbalddivis.com.au


parcel.

DISCLAIMER: Whilst every care has been taken with the preparation of these particulars, which are believed to be correct, they are in no way warranted by the selling agent or its clients in whole or in part and should not be construed as forming part of any contract. The particulars of this plan are supplied for identification purposes only and shall not be taken as a representation in any aspect on the part of the vendor or its agents. Authorities should be consulted when services are contained within lot boundaries as building restrictions may apply. All retaining walls, services and associated easements are shown exaggerated for legibility. Trees for marketing purposes are indicative only. Street tree locations have been approved by the City of Rockingham. The purchaser and their builder must take notice of these locations prior to submitting a Building Application. The developer is not responsible for the relocation of any street trees. Any intending purchasers are advised to make necessary enquiries to satisfy themselves on all matters in this respect. Sales Agent: Parcel Realty Pty Ltd (ABN 66 153 825 542). Licence number: 64283.



BRIGHTWOOD

BALDIVIS

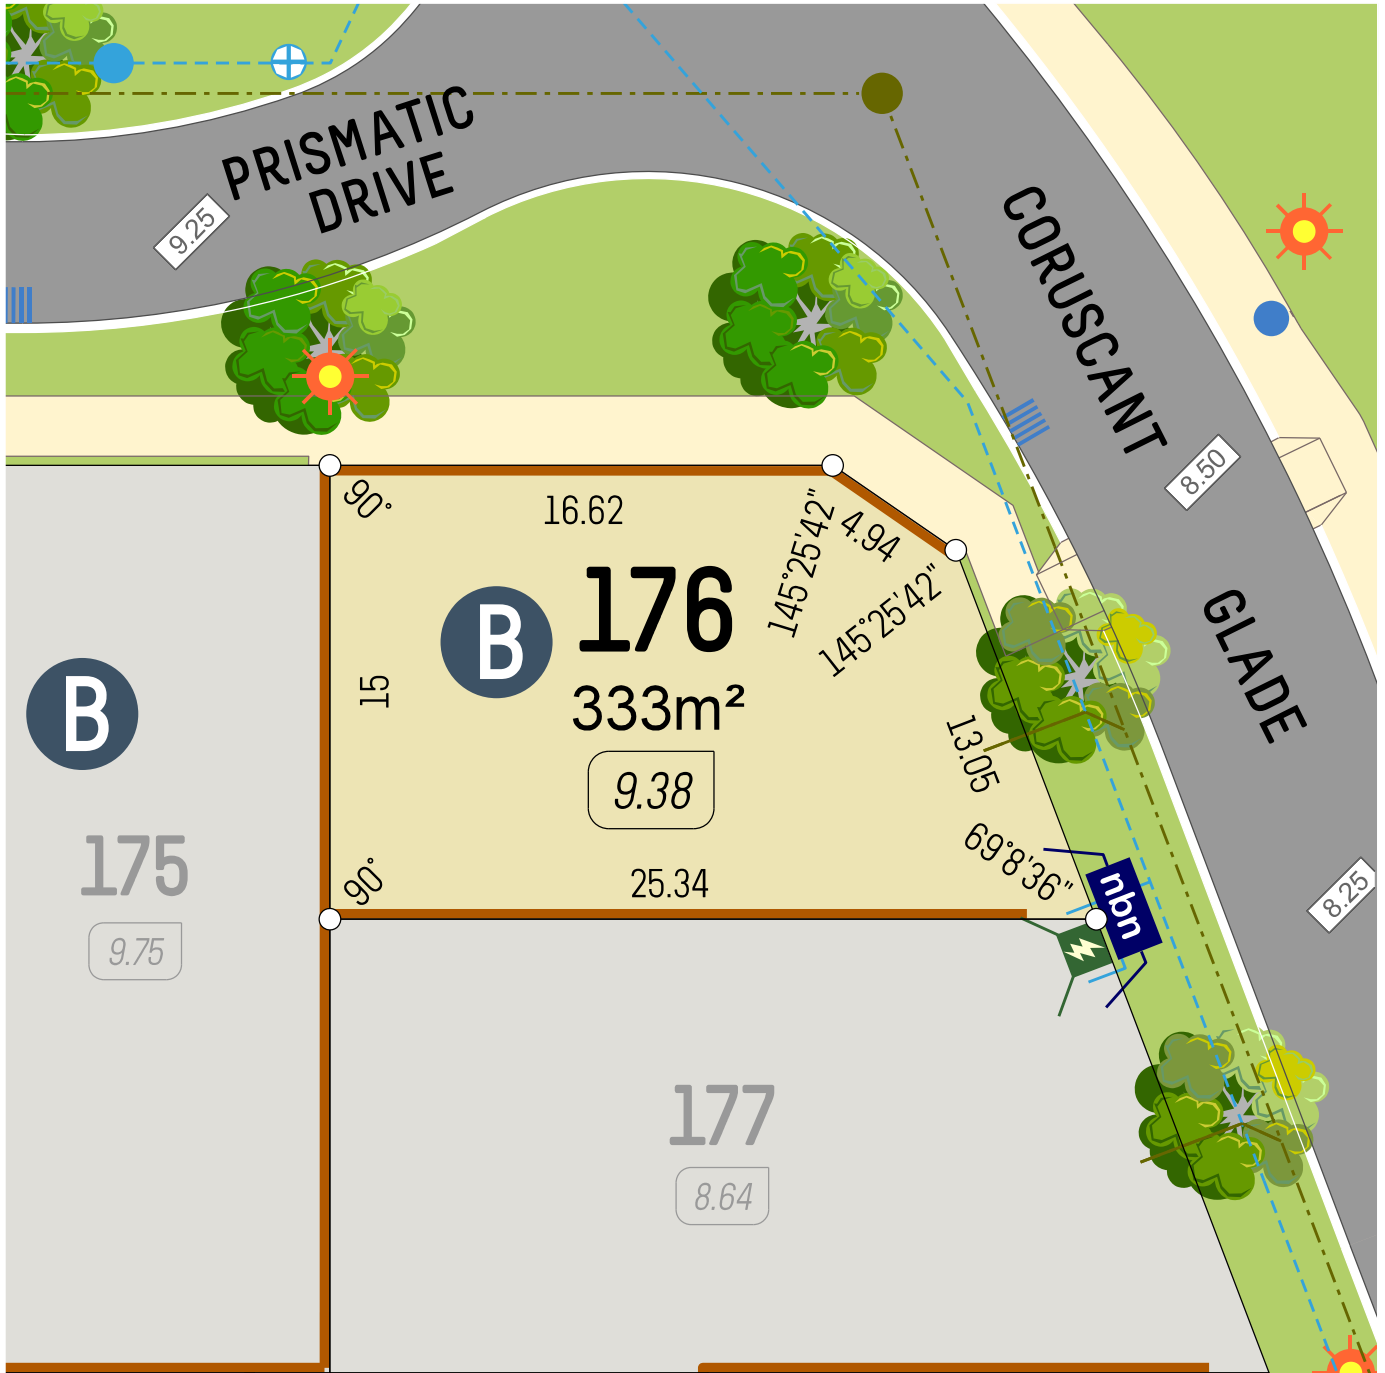

veris



SCALE 1:250

611606 August 2024

- Retaining Wall
- Lot Level (7.05)
- Footpath

- Street Light
- Drainage
- Power Dome
- Drainage Lot Connection

- Water Service
- NBN Pit
- Sewer Service

6365 4620 | info@parcelproperty.com.au
www.brightwoodbalddivis.com.au


parcel.

DISCLAIMER: Whilst every care has been taken with the preparation of these particulars, which are believed to be correct, they are in no way warranted by the selling agent or its clients in whole or in part and should not be construed as forming part of any contract. The particulars of this plan are supplied for identification purposes only and shall not be taken as a representation in any aspect on the part of the vendor or its agents. Authorities should be consulted when services are contained within lot boundaries as building restrictions may apply. All retaining walls, services and associated easements are shown exaggerated for legibility. Trees for marketing purposes are indicative only. Street tree locations have been approved by the City of Rockingham. The purchaser and their builder must take notice of these locations prior to submitting a Building Application. The developer is not responsible for the relocation of any street trees. Any intending purchasers are advised to make necessary enquiries to satisfy themselves on all matters in this respect. Sales Agent: Parcel Realty Pty Ltd (ABN 66 153 825 542). Licence number: 64283.



BRIGHTWOOD

BALDIVIS

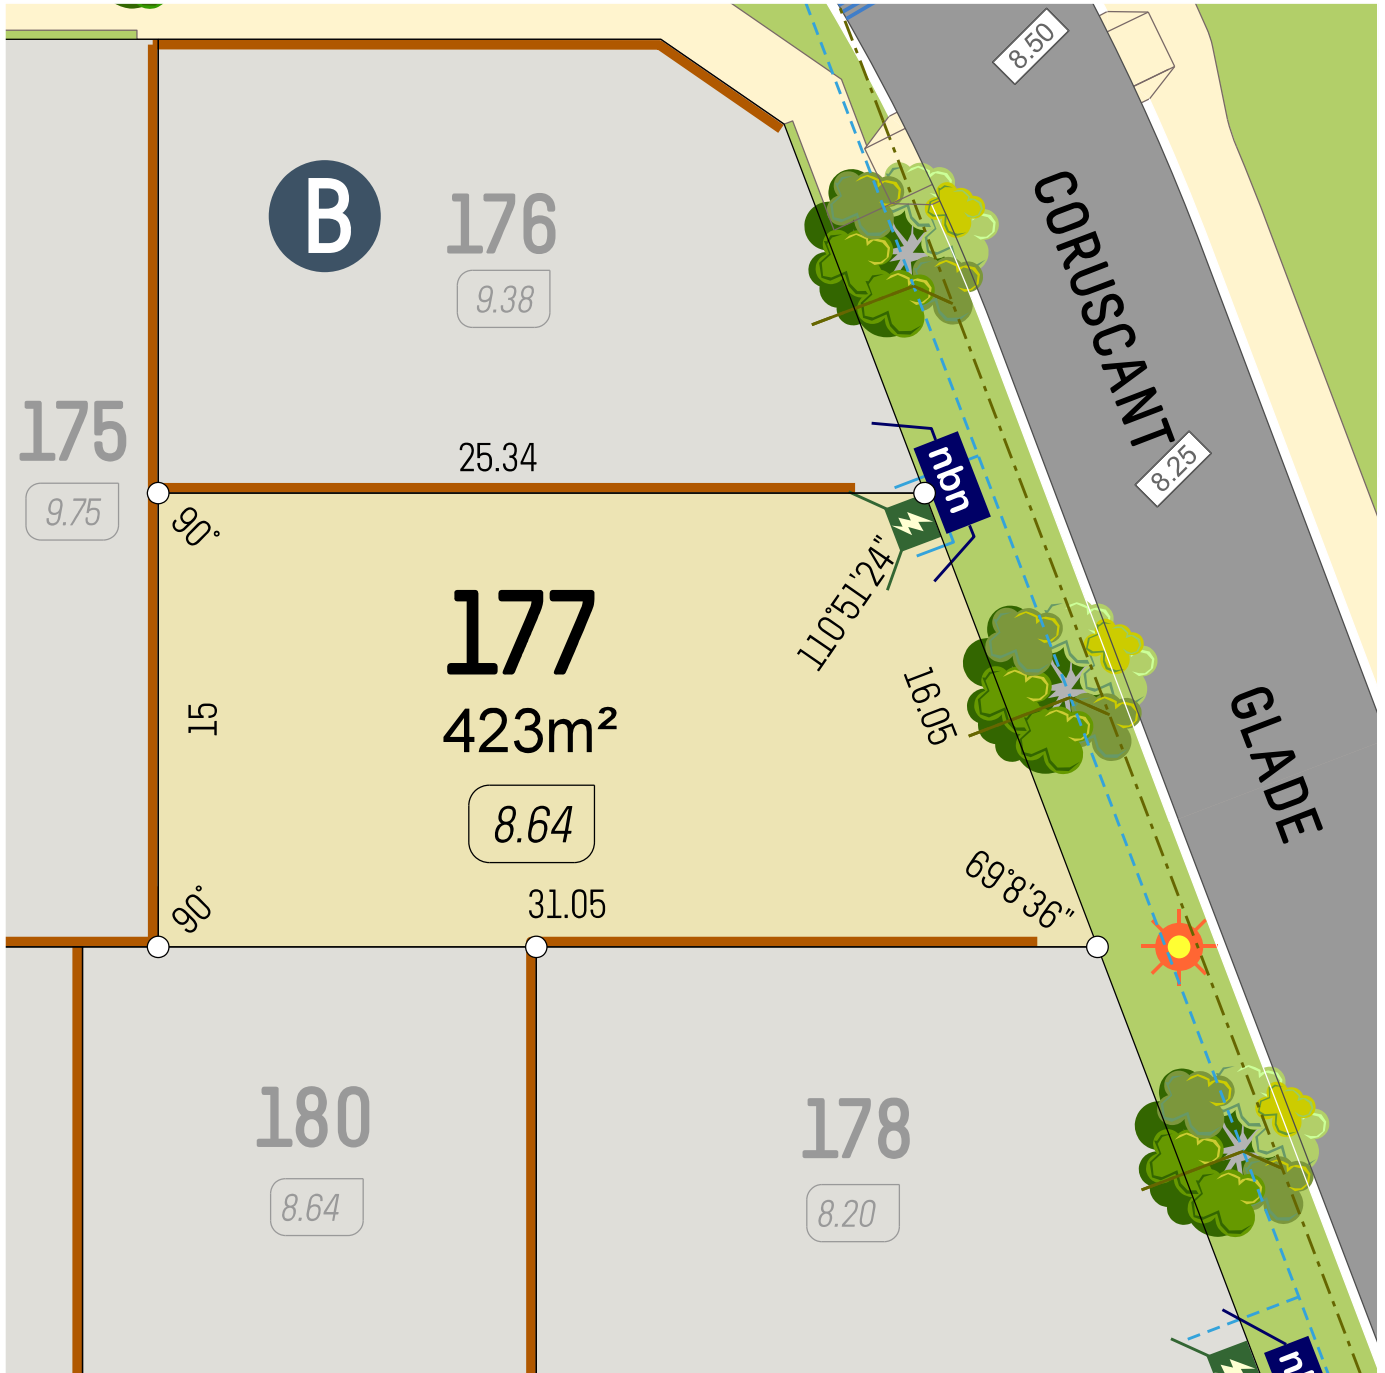

veris



SCALE 1:250

611606 August 2024

- Retaining Wall
- Lot Level
- Footpath


- Street Light
- Drainage
- Power Dome
- Drainage Lot Connection

- Water Service
- NBN Pit
- Sewer Service


6365 4620 | info@parcelproperty.com.au
www.brightwoodbalddivis.com.au

parcel.

DISCLAIMER: Whilst every care has been taken with the preparation of these particulars, which are believed to be correct, they are in no way warranted by the selling agent or its clients in whole or in part and should not be construed as forming part of any contract. The particulars of this plan are supplied for identification purposes only and shall not be taken as a representation in any aspect on the part of the vendor or its agents. Authorities should be consulted when services are contained within lot boundaries as building restrictions may apply. All retaining walls, services and associated easements are shown exaggerated for legibility. Trees for marketing purposes are indicative only. Street tree locations have been approved by the City of Rockingham. The purchaser and their builder must take notice of these locations prior to submitting a Building Application. The developer is not responsible for the relocation of any street trees. Any intending purchasers are advised to make necessary enquiries to satisfy themselves on all matters in this respect. Sales Agent: Parcel Realty Pty Ltd (ABN 66 153 825 542). Licence number: 64283.

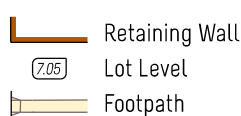

Street Light
Drainage
Power Dome
Drainage Lot
Connection

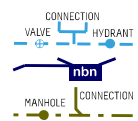

Water Service
NBN Pit
Sewer Service

veris

SCALE 1:250

611606 June 2025

6365 4620 | info@parcelproperty.com.au
www.brightwoodbaldivis.com.au


parcel.

DISCLAIMER: Whilst every care has been taken with the preparation of these particulars, which are believed to be correct, they are in no way warranted by the selling agent or its clients in whole or in part and should not be construed as forming part of any contract. The particulars of this plan are supplied for identification purposes only and shall not be taken as a representation in any aspect on the part of the vendor or its agents. Authorities should be consulted when services are contained within lot boundaries as building restrictions may apply. All retaining walls, services and associated easements are shown exaggerated for legibility. Trees for marketing purposes are indicative only. Street tree locations have been approved by the City of Rockingham. The purchaser and their builder must take notice of these locations prior to submitting a Building Application. The developer is not responsible for the relocation of any street trees. Any intending purchasers are advised to make necessary enquiries to satisfy themselves on all matters in this respect. Sales Agent: Parcel Realty Pty Ltd (ABN 66 153 825 542). Licence number: 64283.



BRIGHTWOOD

BALDIVIS

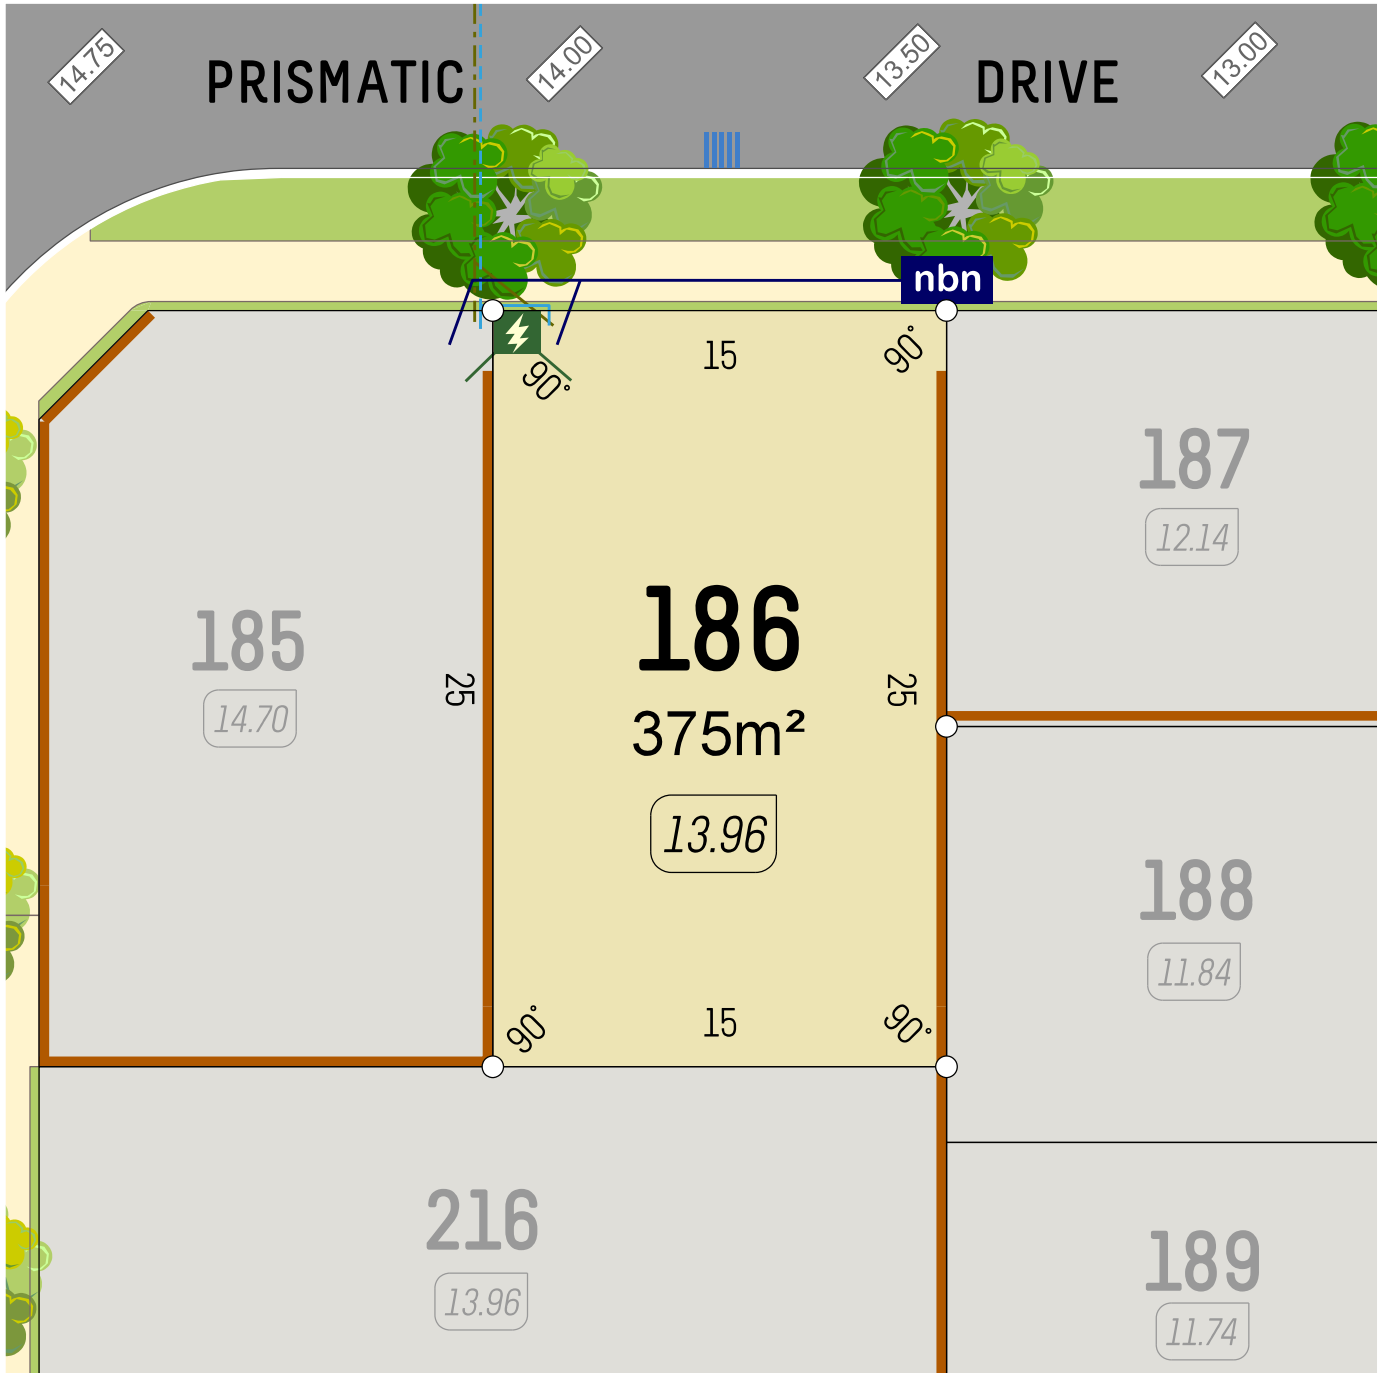

veris



SCALE 1:250
611606 June 2025

Retaining Wall
Lot Level
Footpath

Street Light
Drainage
Power Dome
Drainage Lot Connection

Water Service
NBN Pit
Sewer Service

6365 4620 | info@parcelproperty.com.au
www.brightwoodbalddivis.com.au


parcel.

DISCLAIMER: Whilst every care has been taken with the preparation of these particulars, which are believed to be correct, they are in no way warranted by the selling agent or its clients in whole or in part and should not be construed as forming part of any contract. The particulars of this plan are supplied for identification purposes only and shall not be taken as a representation in any aspect on the part of the vendor or its agents. Authorities should be consulted when services are contained within lot boundaries as building restrictions may apply. All retaining walls, services and associated easements are shown exaggerated for legibility. Trees for marketing purposes are indicative only. Street tree locations have been approved by the City of Rockingham. The purchaser and their builder must take notice of these locations prior to submitting a Building Application. The developer is not responsible for the relocation of any street trees. Any intending purchasers are advised to make necessary enquiries to satisfy themselves on all matters in this respect. Sales Agent: Parcel Realty Pty Ltd (ABN 66 153 825 542). Licence number: 64283.



BRIGHTWOOD

BALDIVIS

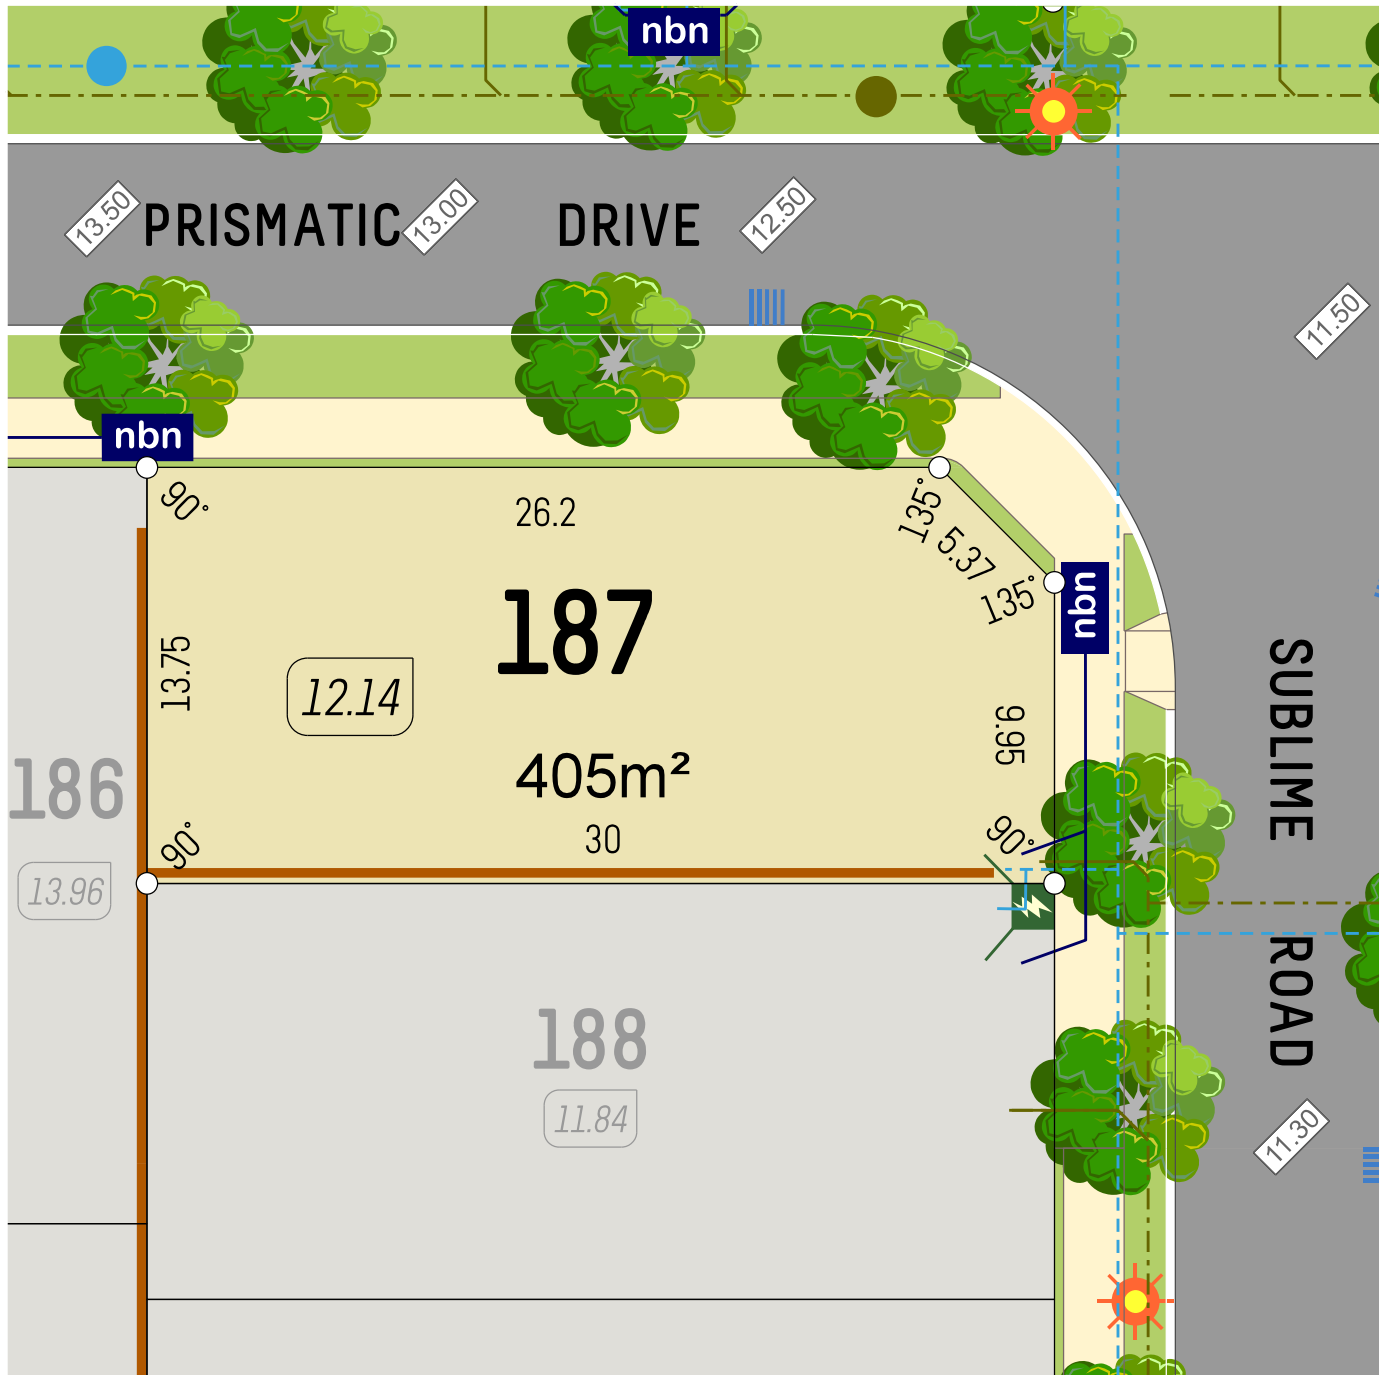

veris



SCALE 1:250

611606 August 2024

- Retaining Wall
- Lot Level
- Footpath

- Street Light
- Drainage
- Power Dome
- Drainage Lot Connection

- Water Service
- NBN Pit
- Sewer Service

6365 4620 | info@parcelproperty.com.au
www.brightwoodbalddivis.com.au


parcel.

DISCLAIMER: Whilst every care has been taken with the preparation of these particulars, which are believed to be correct, they are in no way warranted by the selling agent or its clients in whole or in part and should not be construed as forming part of any contract. The particulars of this plan are supplied for identification purposes only and shall not be taken as a representation in any aspect on the part of the vendor or its agents. Authorities should be consulted when services are contained within lot boundaries as building restrictions may apply. All retaining walls, services and associated easements are shown exaggerated for legibility. Trees for marketing purposes are indicative only. Street tree locations have been approved by the City of Rockingham. The purchaser and their builder must take notice of these locations prior to submitting a Building Application. The developer is not responsible for the relocation of any street trees. Any intending purchasers are advised to make necessary enquiries to satisfy themselves on all matters in this respect. Sales Agent: Parcel Realty Pty Ltd (ABN 66 153 825 542). Licence number: 64283.



BRIGHTWOOD

BALDIVIS

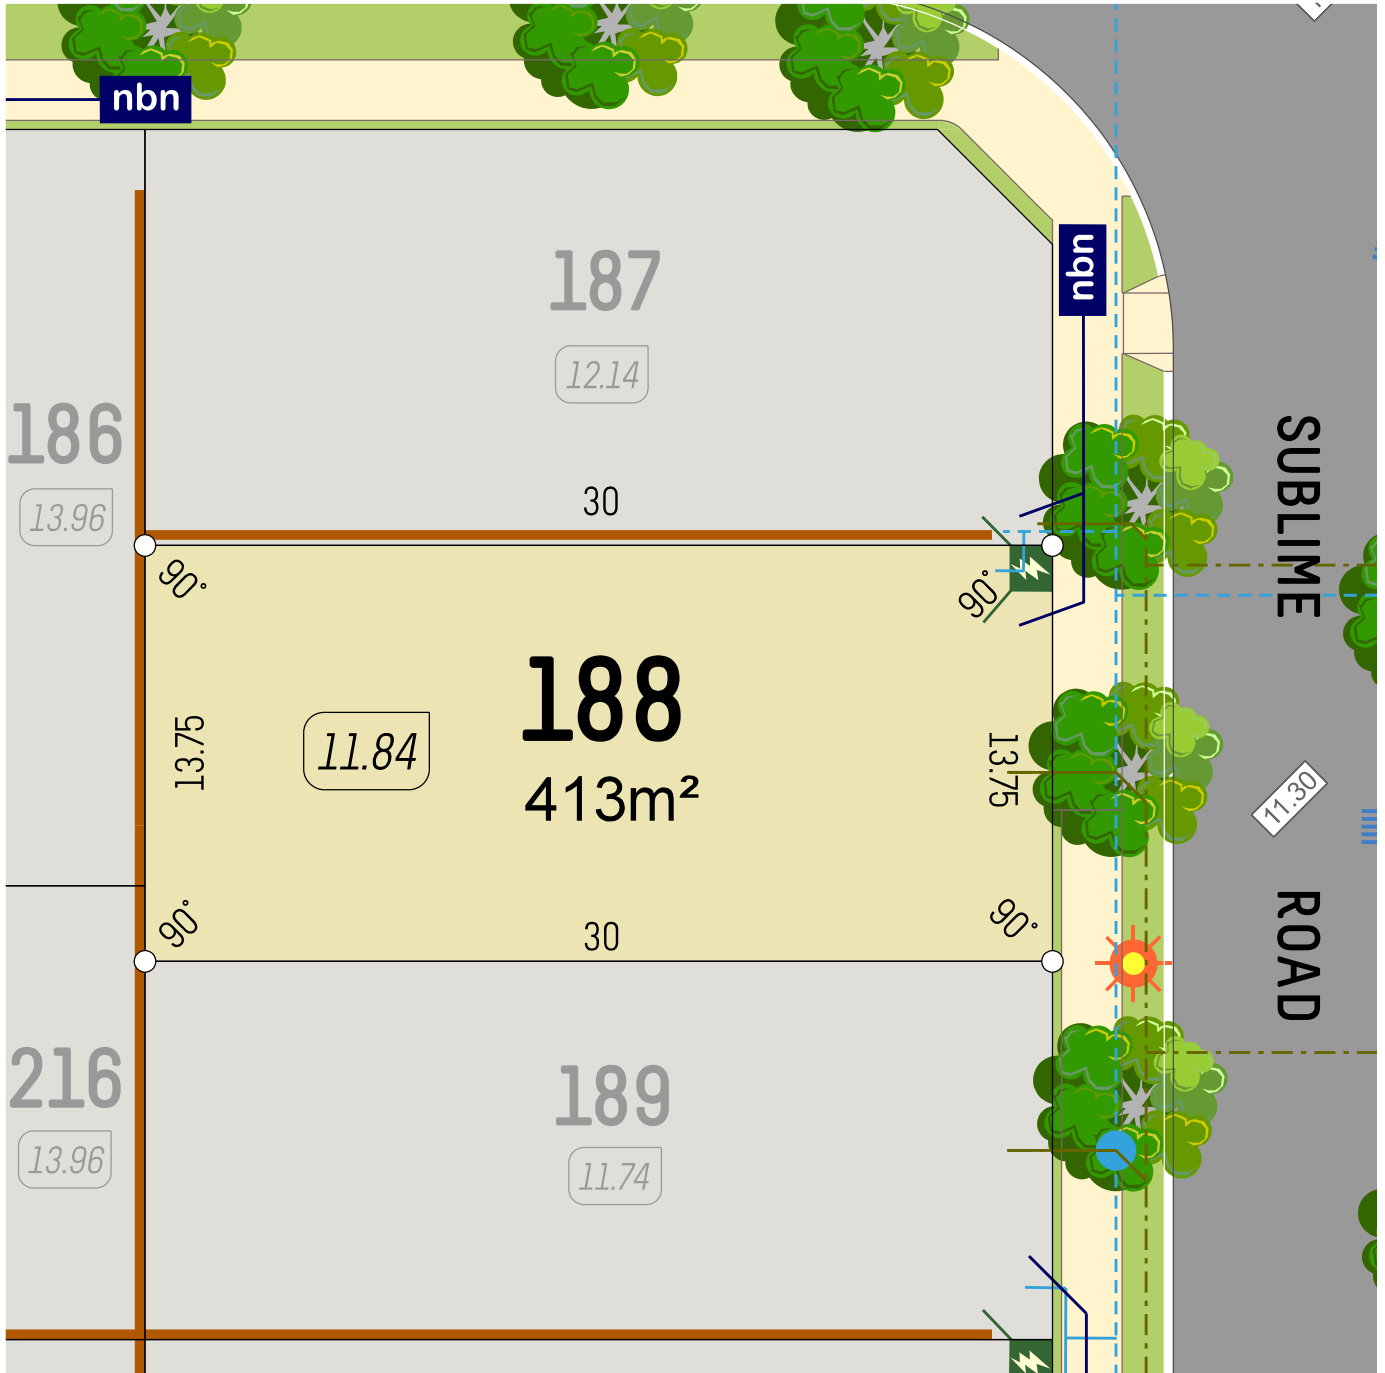

veris



SCALE 1:250

611606 August 2024

- Retaining Wall
- Lot Level
- Footpath

- Street Light
- Drainage
- Power Dome
- Drainage Lot Connection

- Water Service
- NBN Pit
- Sewer Service


6365 4620 | info@parcelproperty.com.au
www.brightwoodbalddivis.com.au

parcel.

DISCLAIMER: Whilst every care has been taken with the preparation of these particulars, which are believed to be correct, they are in no way warranted by the selling agent or its clients in whole or in part and should not be construed as forming part of any contract. The particulars of this plan are supplied for identification purposes only and shall not be taken as a representation in any aspect on the part of the vendor or its agents. Authorities should be consulted when services are contained within lot boundaries as building restrictions may apply. All retaining walls, services and associated easements are shown exaggerated for legibility. Trees for marketing purposes are indicative only. Street tree locations have been approved by the City of Rockingham. The purchaser and their builder must take notice of these locations prior to submitting a Building Application. The developer is not responsible for the relocation of any street trees. Any intending purchasers are advised to make necessary enquiries to satisfy themselves on all matters in this respect. Sales Agent: Parcel Realty Pty Ltd (ABN 66 153 825 542). Licence number: 64283.



BRIGHTWOOD
BALDIVIS

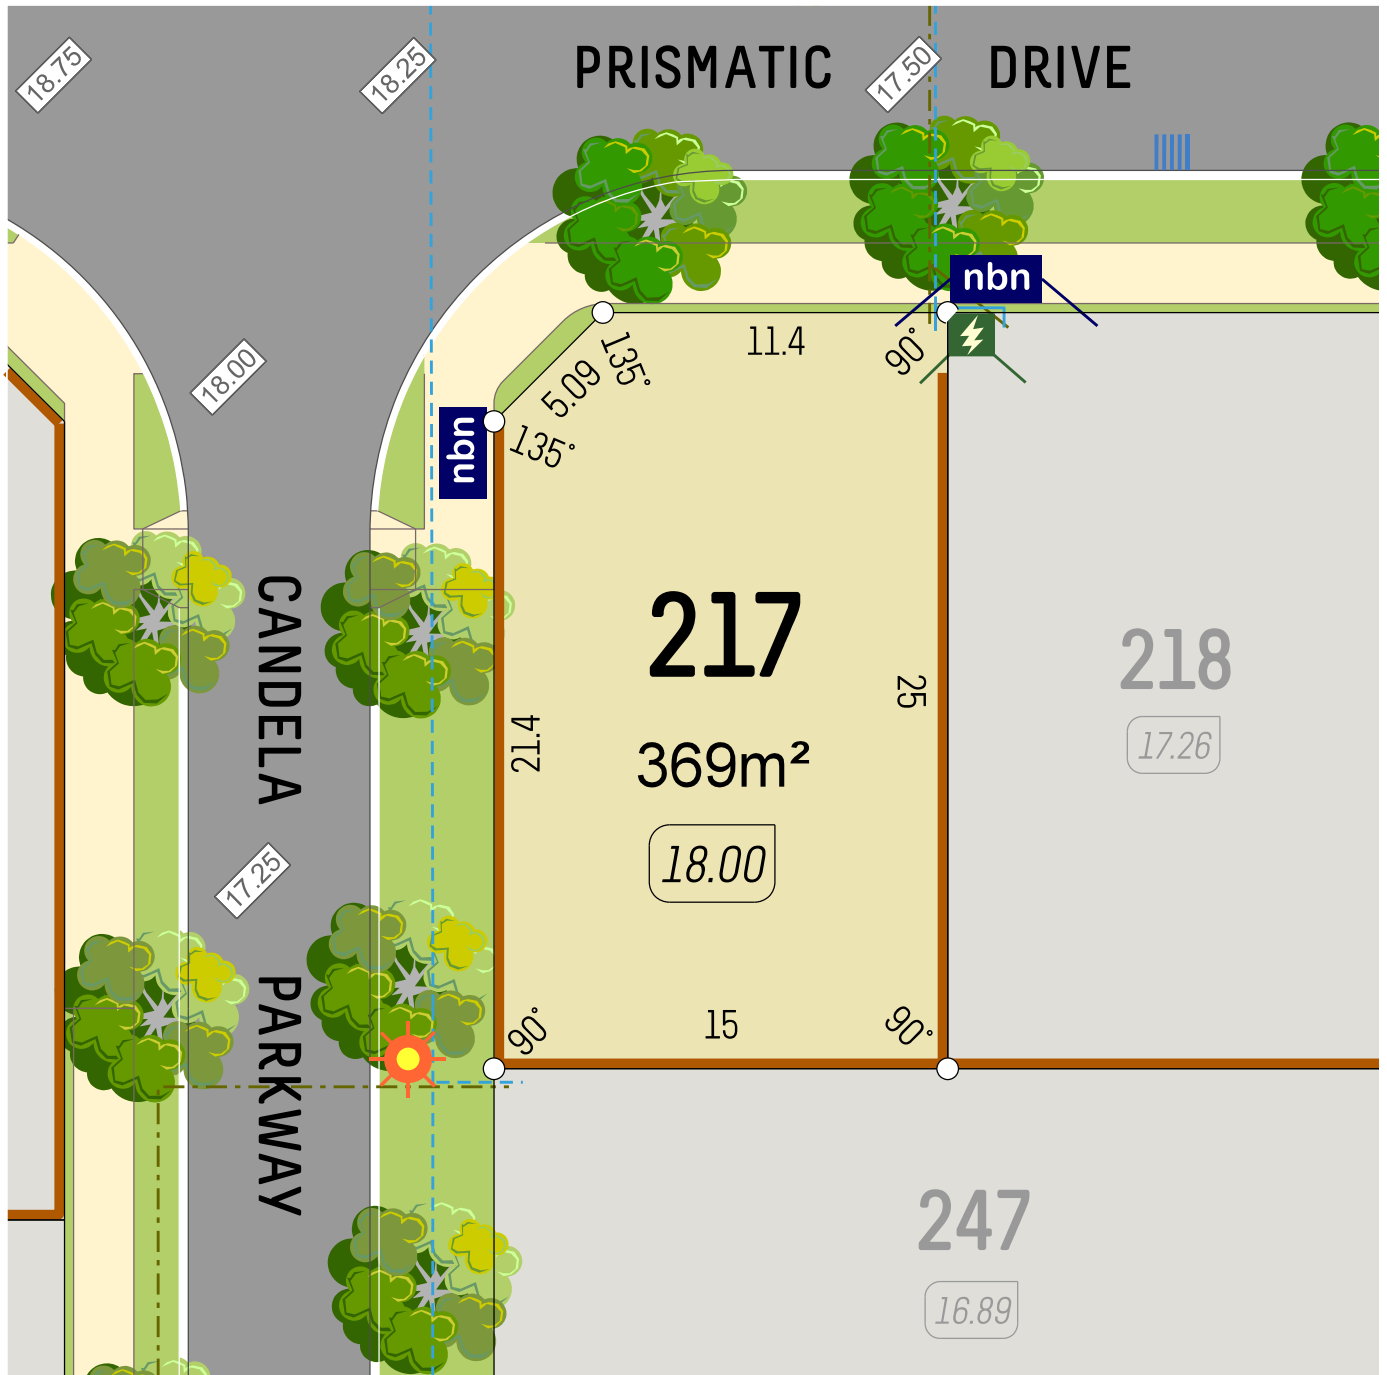

veris



SCALE 1:250
611606 June 2025

- Retaining Wall
- Lot Level
- Footpath

- Street Light
- Drainage
- Power Dome
- Drainage Lot Connection

- Water Service
- NBN Pit
- Sewer Service

6365 4620 | info@parcelproperty.com.au
www.brightwoodbalddivis.com.au


parcel.

DISCLAIMER: Whilst every care has been taken with the preparation of these particulars, which are believed to be correct, they are in no way warranted by the selling agent or its clients in whole or in part and should not be construed as forming part of any contract. The particulars of this plan are supplied for identification purposes only and shall not be taken as a representation in any aspect on the part of the vendor or its agents. Authorities should be consulted when services are contained within lot boundaries as building restrictions may apply. All retaining walls, services and associated easements are shown exaggerated for legibility. Trees for marketing purposes are indicative only. Street tree locations have been approved by the City of Rockingham. The purchaser and their builder must take notice of these locations prior to submitting a Building Application. The developer is not responsible for the relocation of any street trees. Any intending purchasers are advised to make necessary enquiries to satisfy themselves on all matters in this respect. Sales Agent: Parcel Realty Pty Ltd (ABN 66 153 825 542). Licence number: 64283.



BRIGHTWOOD

BALDIVIS

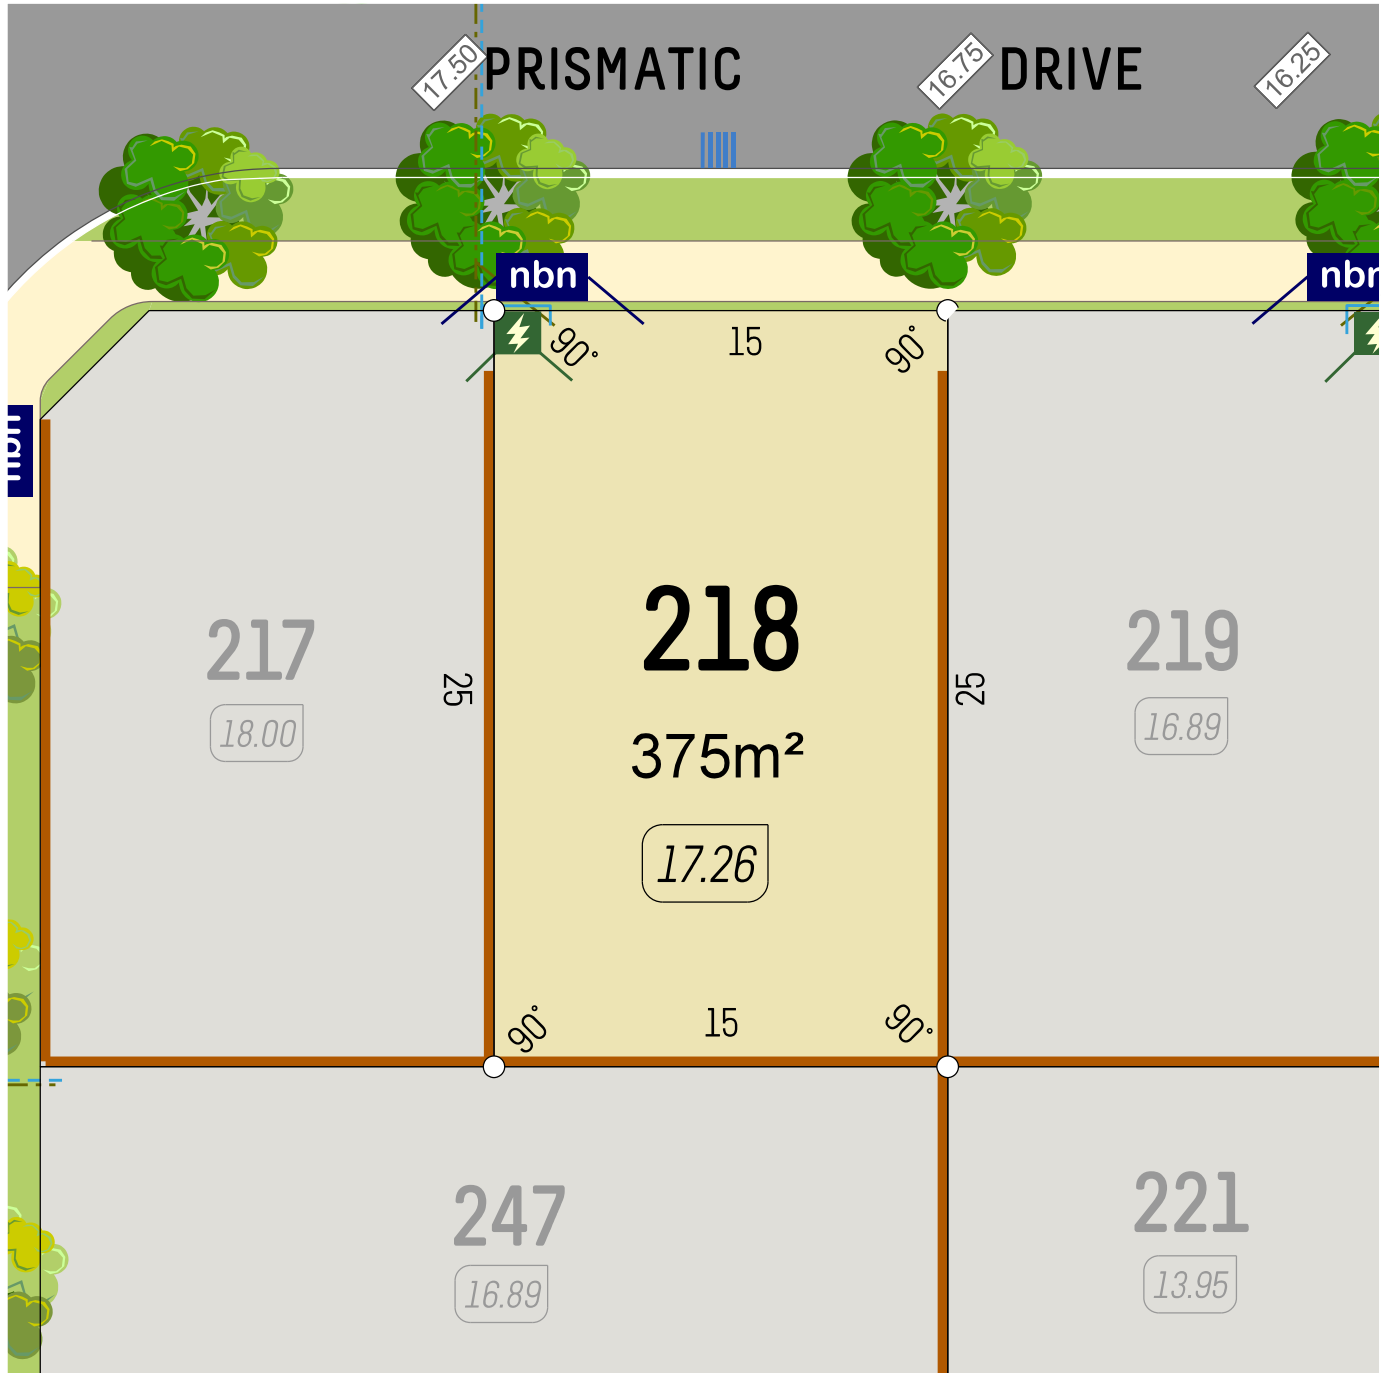

veris



SCALE 1:250
0 5m
611606 June 2025

- Retaining Wall
- Lot Level
- Footpath

- Street Light
- Drainage
- Power Dome
- Drainage Lot Connection

- Water Service
- NBN Pit
- Sewer Service

6365 4620 | info@parcelproperty.com.au
www.brightwoodbalddivis.com.au


parcel.

DISCLAIMER: Whilst every care has been taken with the preparation of these particulars, which are believed to be correct, they are in no way warranted by the selling agent or its clients in whole or in part and should not be construed as forming part of any contract. The particulars of this plan are supplied for identification purposes only and shall not be taken as a representation in any aspect on the part of the vendor or its agents. Authorities should be consulted when services are contained within lot boundaries as building restrictions may apply. All retaining walls, services and associated easements are shown exaggerated for legibility. Trees for marketing purposes are indicative only. Street tree locations have been approved by the City of Rockingham. The purchaser and their builder must take notice of these locations prior to submitting a Building Application. The developer is not responsible for the relocation of any street trees. Any intending purchasers are advised to make necessary enquiries to satisfy themselves on all matters in this respect. Sales Agent: Parcel Realty Pty Ltd (ABN 66 153 825 542). Licence number: 64283.



BRIGHTWOOD

BALDIVIS

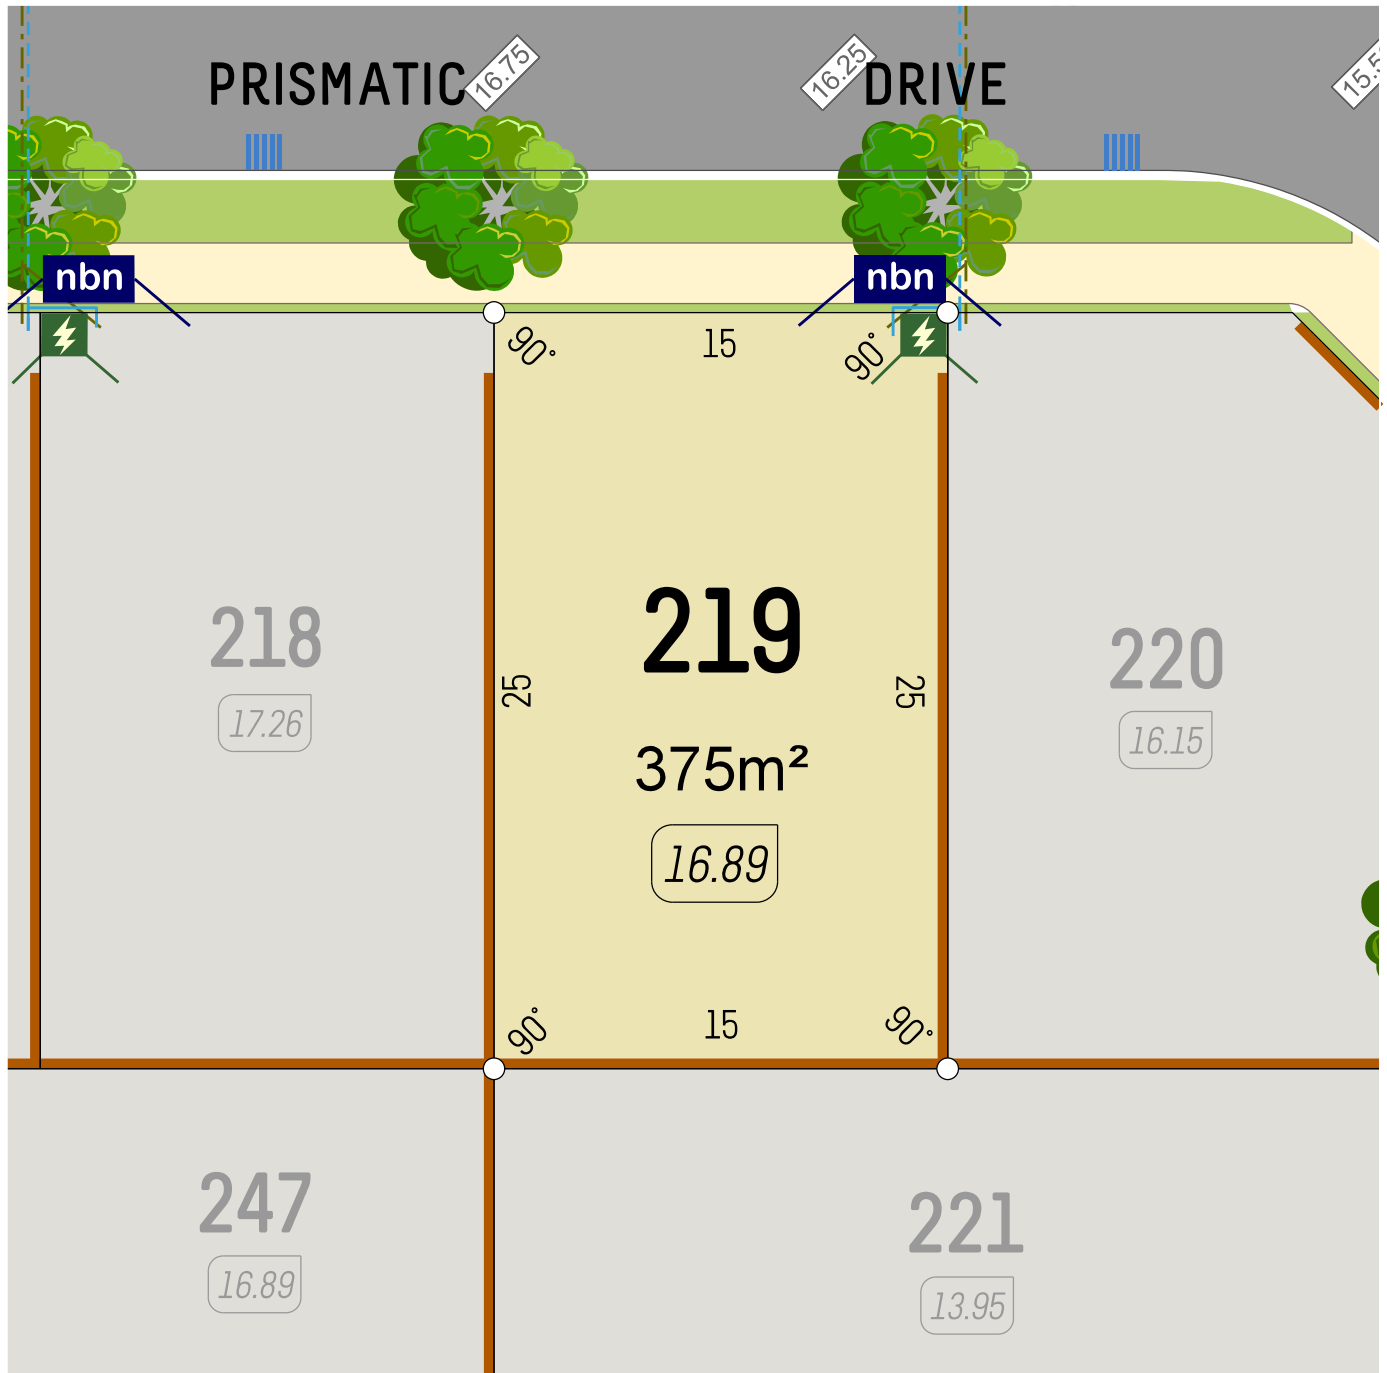

veris



SCALE 1:250
611606 June 2025

- Retaining Wall
- Lot Level
- Footpath

- Street Light
- Drainage
- Power Dome
- Drainage Lot Connection

- Water Service
- NBN Pit
- Sewer Service


6365 4620 | info@parcelproperty.com.au
www.brightwoodbalddivis.com.au

parcel.

DISCLAIMER: Whilst every care has been taken with the preparation of these particulars, which are believed to be correct, they are in no way warranted by the selling agent or its clients in whole or in part and should not be construed as forming part of any contract. The particulars of this plan are supplied for identification purposes only and shall not be taken as a representation in any aspect on the part of the vendor or its agents. Authorities should be consulted when services are contained within lot boundaries as building restrictions may apply. All retaining walls, services and associated easements are shown exaggerated for legibility. Trees for marketing purposes are indicative only. Street tree locations have been approved by the City of Rockingham. The purchaser and their builder must take notice of these locations prior to submitting a Building Application. The developer is not responsible for the relocation of any street trees. Any intending purchasers are advised to make necessary enquiries to satisfy themselves on all matters in this respect. Sales Agent: Parcel Realty Pty Ltd (ABN 66 153 825 542). Licence number: 64283.



BRIGHTWOOD
BALDIVIS

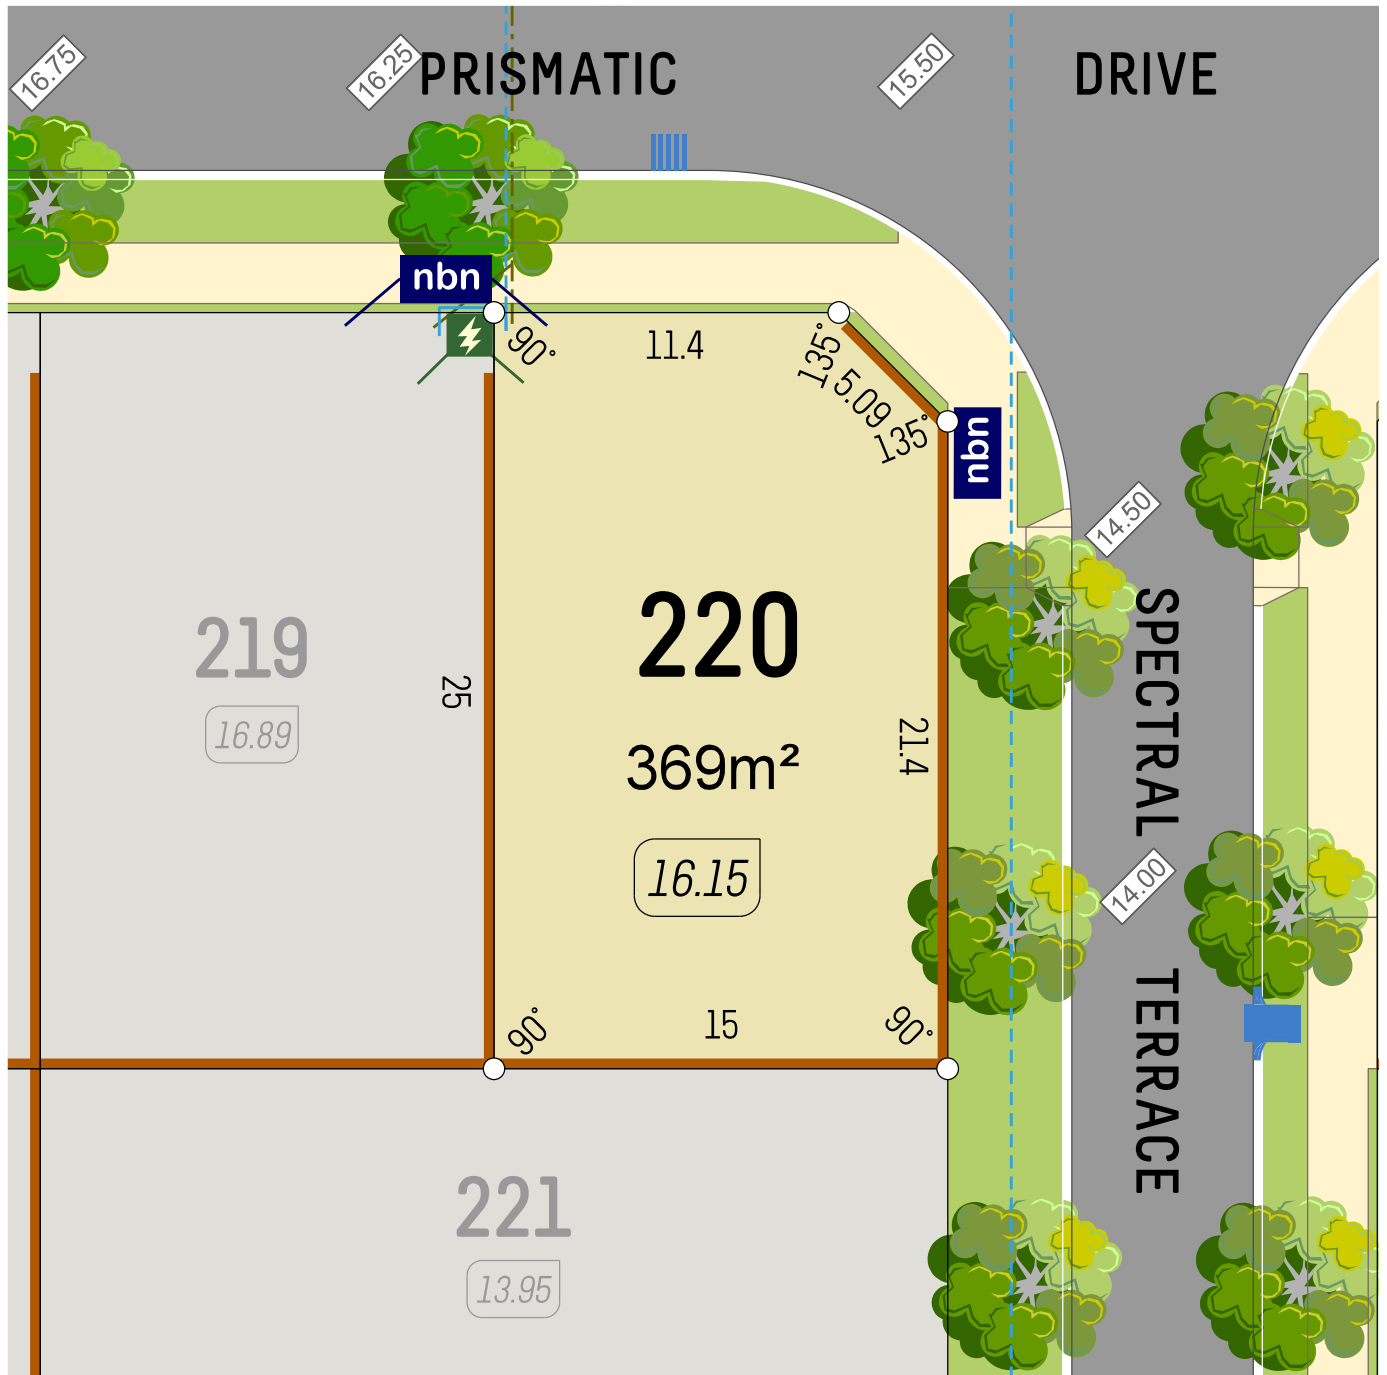

veris



SCALE 1:250
611606 June 2025

- Retaining Wall
- Lot Level
- Footpath

- Street Light
- Drainage
- Power Dome
- Drainage Lot Connection

- Water Service
- NBN Pit
- Sewer Service

6365 4620 | info@parcelproperty.com.au
www.brightwoodbalddivis.com.au

parcel.

DISCLAIMER: Whilst every care has been taken with the preparation of these particulars, which are believed to be correct, they are in no way warranted by the selling agent or its clients in whole or in part and should not be construed as forming part of any contract. The particulars of this plan are supplied for identification purposes only and shall not be taken as a representation in any aspect on the part of the vendor or its agents. Authorities should be consulted when services are contained within lot boundaries as building restrictions may apply. All retaining walls, services and associated easements are shown exaggerated for legibility. Trees for marketing purposes are indicative only. Street tree locations have been approved by the City of Rockingham. The purchaser and their builder must take notice of these locations prior to submitting a Building Application. The developer is not responsible for the relocation of any street trees. Any intending purchasers are advised to make necessary enquiries to satisfy themselves on all matters in this respect. Sales Agent: Parcel Realty Pty Ltd (ABN 66 153 825 542). Licence number: 64283.



BRIGHTWOOD

BALDIVIS



veris



SCALE 1:250
611606 June 2025

- Retaining Wall
- Lot Level (7.05)
- Footpath

- Street Light
- Drainage
- Power Dome
- Drainage Lot Connection

- Water Service (VALVE, CONNECTION, HYDRANT)
- NBN Pit (nbn)
- Sewer Service (MANHOLE, CONNECTION)

6365 4620 | info@parcelproperty.com.au
www.brightwoodbaldivis.com.au


parcel.

DISCLAIMER: Whilst every care has been taken with the preparation of these particulars, which are believed to be correct, they are in no way warranted by the selling agent or its clients in whole or in part and should not be construed as forming part of any contract. The particulars of this plan are supplied for identification purposes only and shall not be taken as a representation in any aspect on the part of the vendor or its agents. Authorities should be consulted when services are contained within lot boundaries as building restrictions may apply. All retaining walls, services and associated easements are shown exaggerated for legibility. Trees for marketing purposes are indicative only. Street tree locations have been approved by the City of Rockingham. The purchaser and their builder must take notice of these locations prior to submitting a Building Application. The developer is not responsible for the relocation of any street trees. Any intending purchasers are advised to make necessary enquiries to satisfy themselves on all matters in this respect. Sales Agent: Parcel Realty Pty Ltd (ABN 66 153 825 542). Licence number: 64283.



BRIGHTWOOD

BALDIVIS

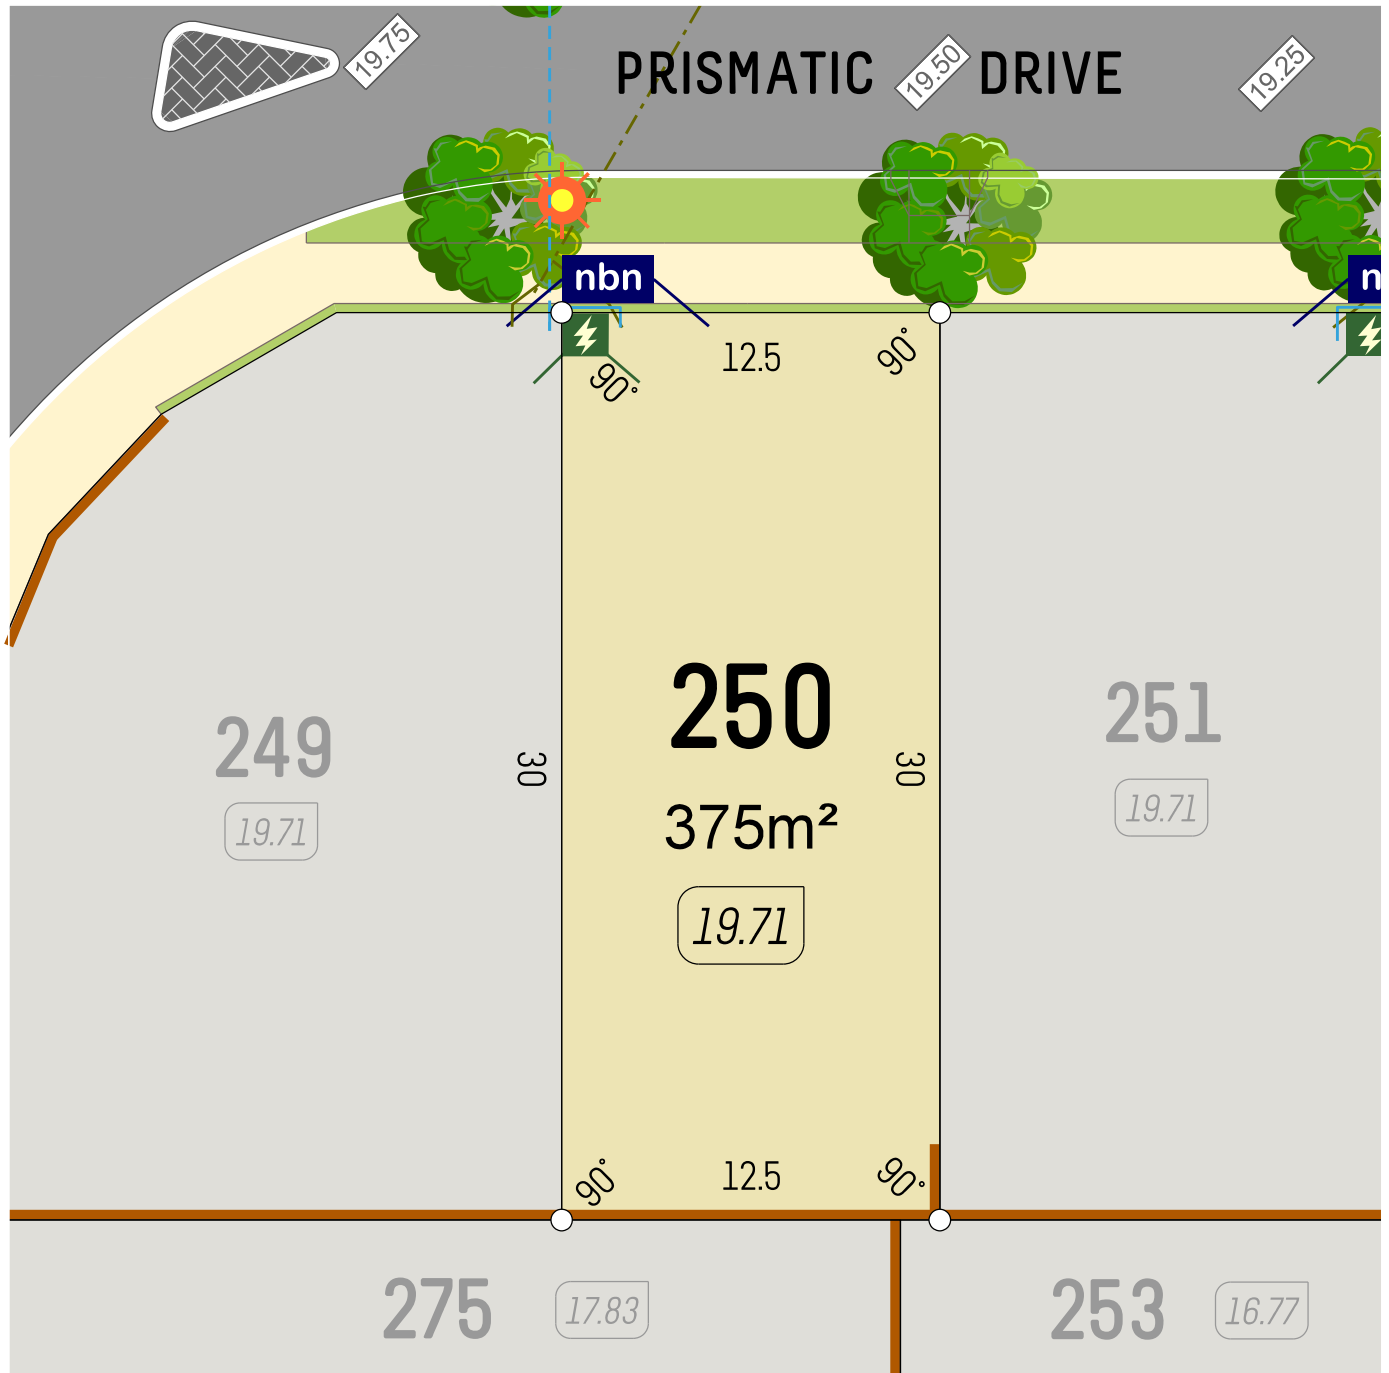

veris



SCALE 1:250
611606 June 2025

- Retaining Wall
- Lot Level
- Footpath

- Street Light
- Drainage
- Power Dome
- Drainage Lot Connection

- Water Service
- NBN Pit
- Sewer Service


6365 4620 | info@parcelproperty.com.au
www.brightwoodbalddivis.com.au

parcel.

DISCLAIMER: Whilst every care has been taken with the preparation of these particulars, which are believed to be correct, they are in no way warranted by the selling agent or its clients in whole or in part and should not be construed as forming part of any contract. The particulars of this plan are supplied for identification purposes only and shall not be taken as a representation in any aspect on the part of the vendor or its agents. Authorities should be consulted when services are contained within lot boundaries as building restrictions may apply. All retaining walls, services and associated easements are shown exaggerated for legibility. Trees for marketing purposes are indicative only. Street tree locations have been approved by the City of Rockingham. The purchaser and their builder must take notice of these locations prior to submitting a Building Application. The developer is not responsible for the relocation of any street trees. Any intending purchasers are advised to make necessary enquiries to satisfy themselves on all matters in this respect. Sales Agent: Parcel Realty Pty Ltd (ABN 66 153 825 542). Licence number: 64283.



BRIGHTWOOD
BALDIVIS

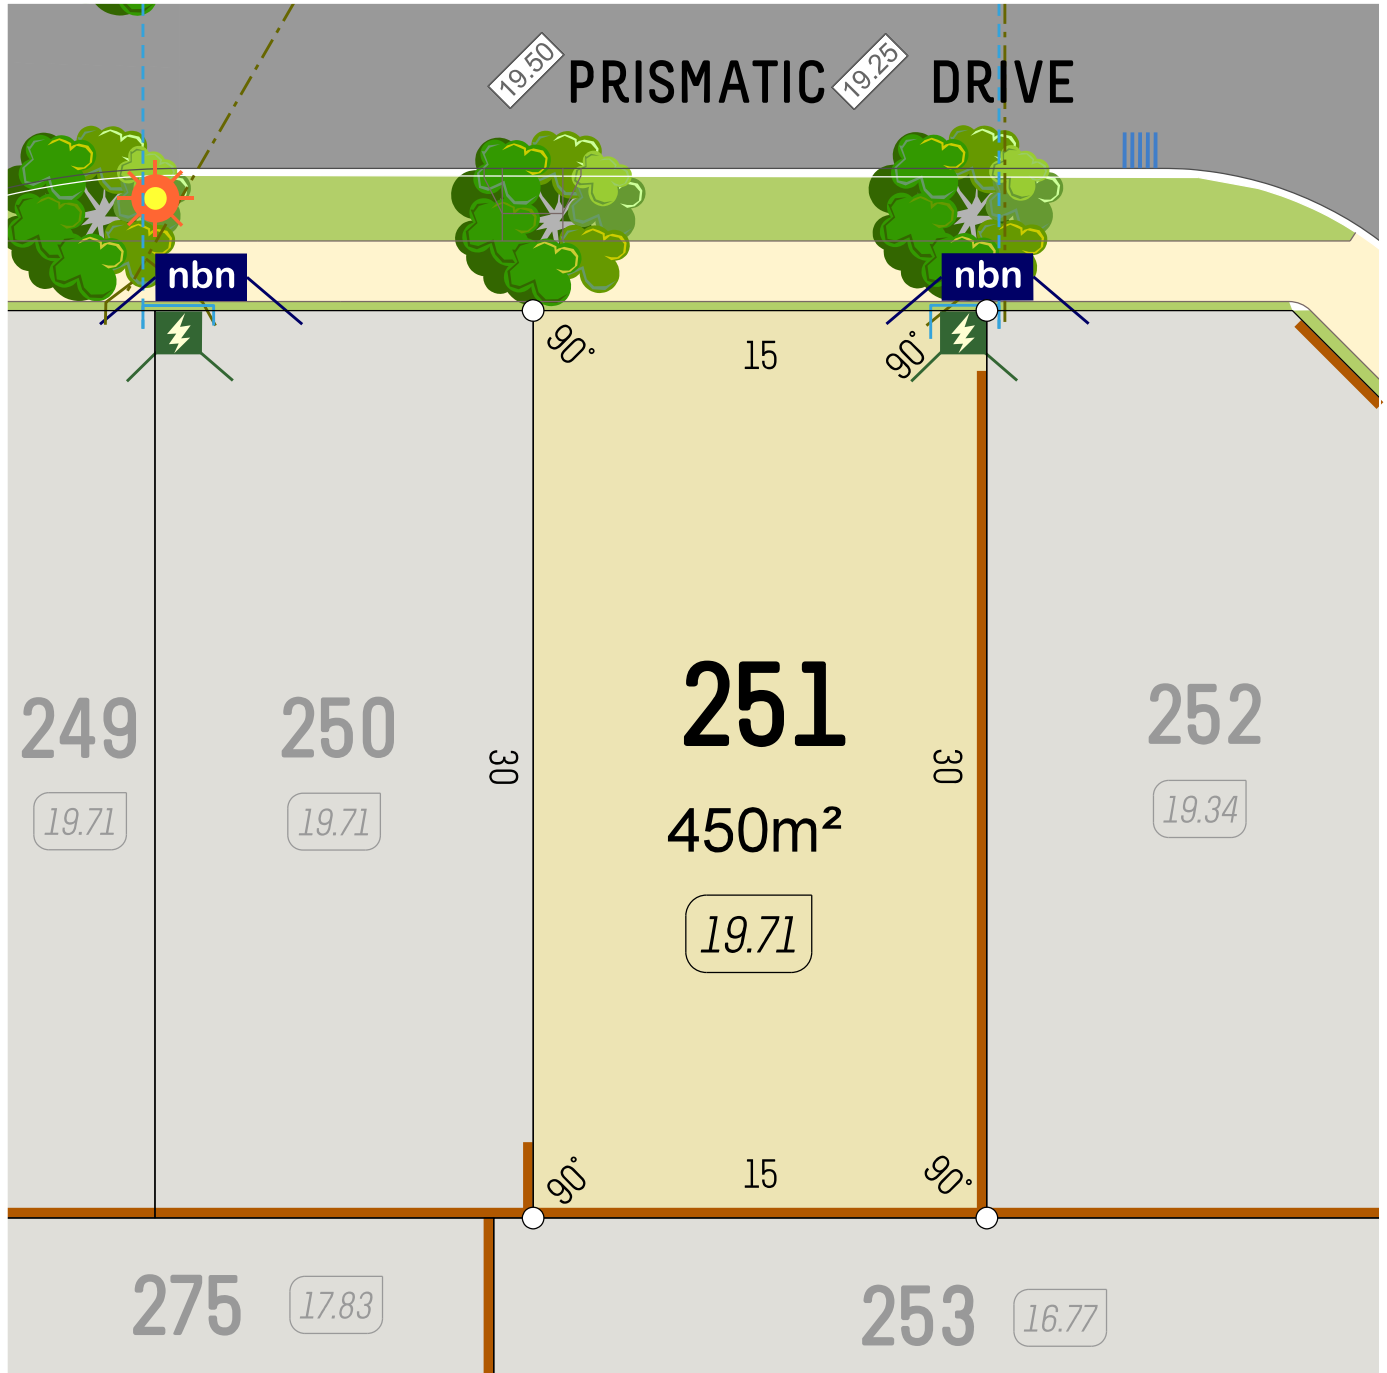

veris



SCALE 1:250
0 5m
611606 June 2025

- Retaining Wall
- Lot Level (7.05)
- Footpath

- Street Light
- Drainage
- Power Dome
- Drainage Lot Connection

- Water Service
- NBN Pit
- Sewer Service

6365 4620 | info@parcelproperty.com.au
www.brightwoodbalddivis.com.au


parcel.

DISCLAIMER: Whilst every care has been taken with the preparation of these particulars, which are believed to be correct, they are in no way warranted by the selling agent or its clients in whole or in part and should not be construed as forming part of any contract. The particulars of this plan are supplied for identification purposes only and shall not be taken as a representation in any aspect on the part of the vendor or its agents. Authorities should be consulted when services are contained within lot boundaries as building restrictions may apply. All retaining walls, services and associated easements are shown exaggerated for legibility. Trees for marketing purposes are indicative only. Street tree locations have been approved by the City of Rockingham. The purchaser and their builder must take notice of these locations prior to submitting a Building Application. The developer is not responsible for the relocation of any street trees. Any intending purchasers are advised to make necessary enquiries to satisfy themselves on all matters in this respect. Sales Agent: Parcel Realty Pty Ltd (ABN 66 153 825 542). Licence number: 64283.



BRIGHTWOOD

BALDIVIS

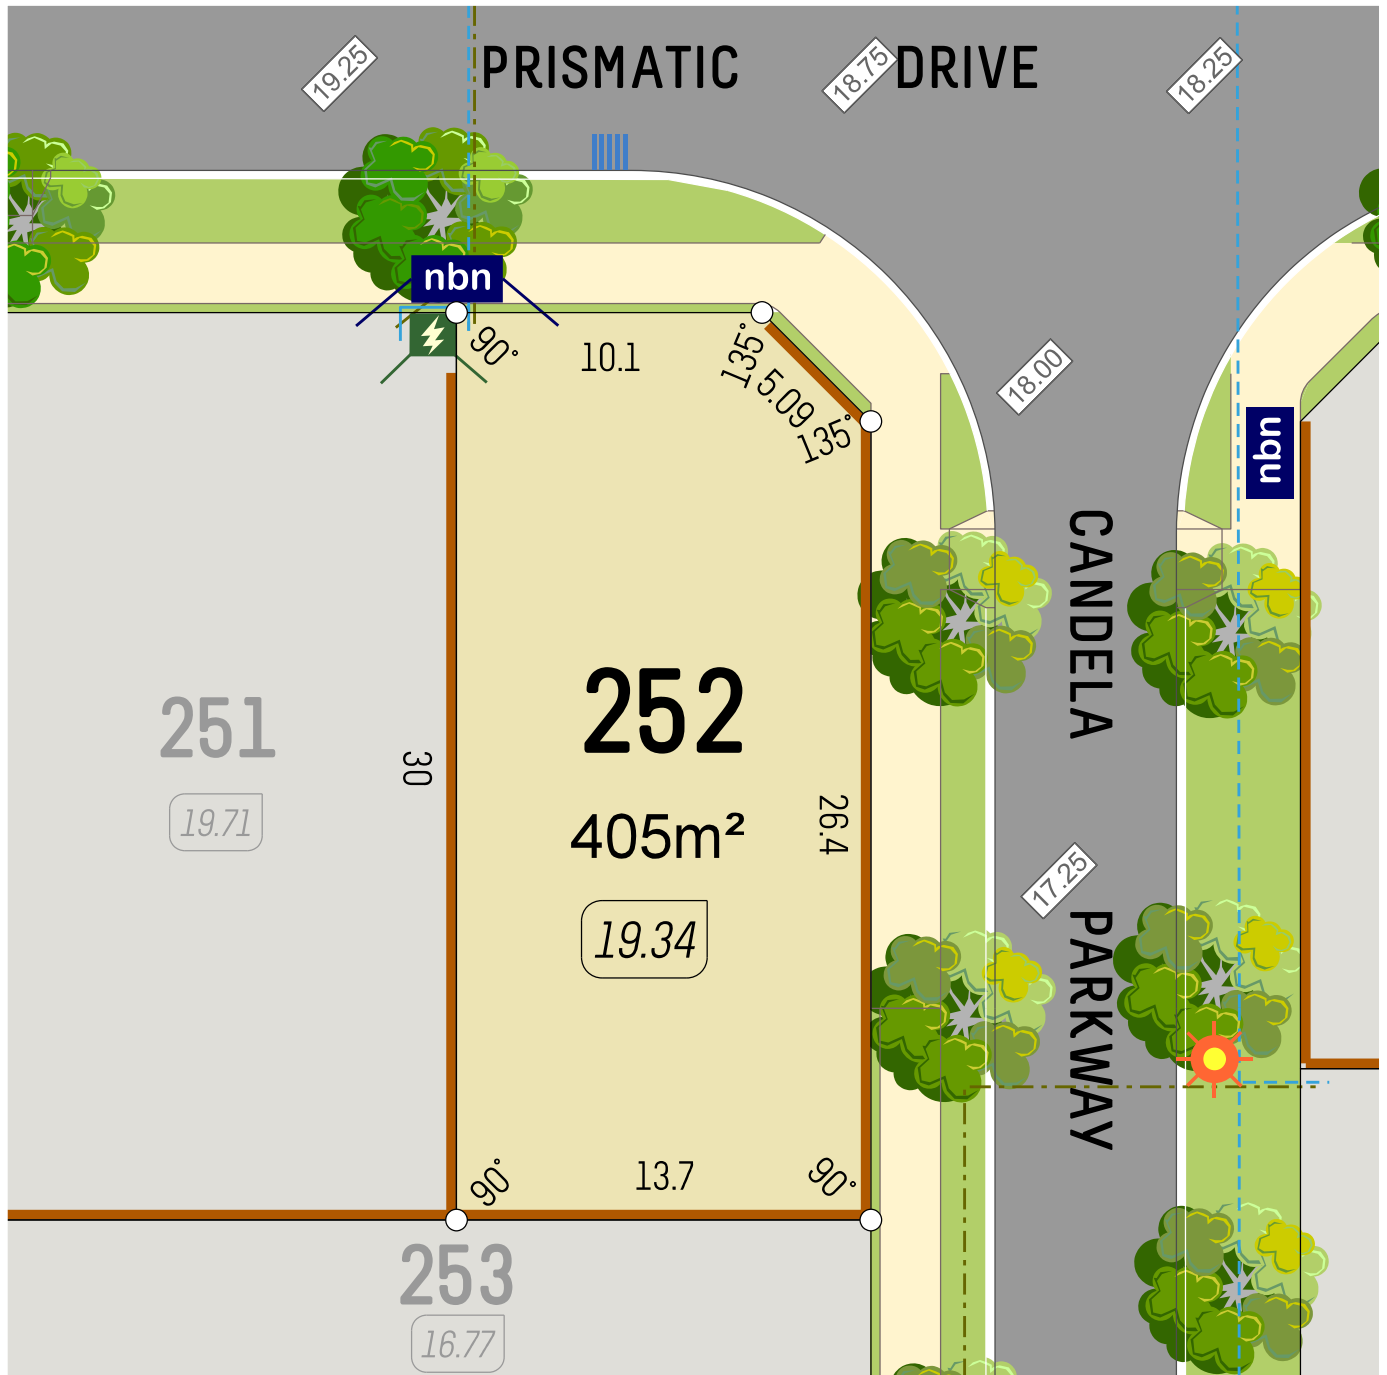

veris



SCALE 1:250
611606 June 2025

- Retaining Wall
- Lot Level
- Footpath

- Street Light
- Drainage
- Power Dome
- Drainage Lot Connection

- Water Service
- NBN Pit
- Sewer Service

6365 4620 | info@parcelproperty.com.au
www.brightwoodbalddivis.com.au


parcel.

DISCLAIMER: Whilst every care has been taken with the preparation of these particulars, which are believed to be correct, they are in no way warranted by the selling agent or its clients in whole or in part and should not be construed as forming part of any contract. The particulars of this plan are supplied for identification purposes only and shall not be taken as a representation in any aspect on the part of the vendor or its agents. Authorities should be consulted when services are contained within lot boundaries as building restrictions may apply. All retaining walls, services and associated easements are shown exaggerated for legibility. Trees for marketing purposes are indicative only. Street tree locations have been approved by the City of Rockingham. The purchaser and their builder must take notice of these locations prior to submitting a Building Application. The developer is not responsible for the relocation of any street trees. Any intending purchasers are advised to make necessary enquiries to satisfy themselves on all matters in this respect. Sales Agent: Parcel Realty Pty Ltd (ABN 66 153 825 542). Licence number: 64283.



BRIGHTWOOD
BALDIVIS

FUTURE DEVELOPMENT BY OTHERS

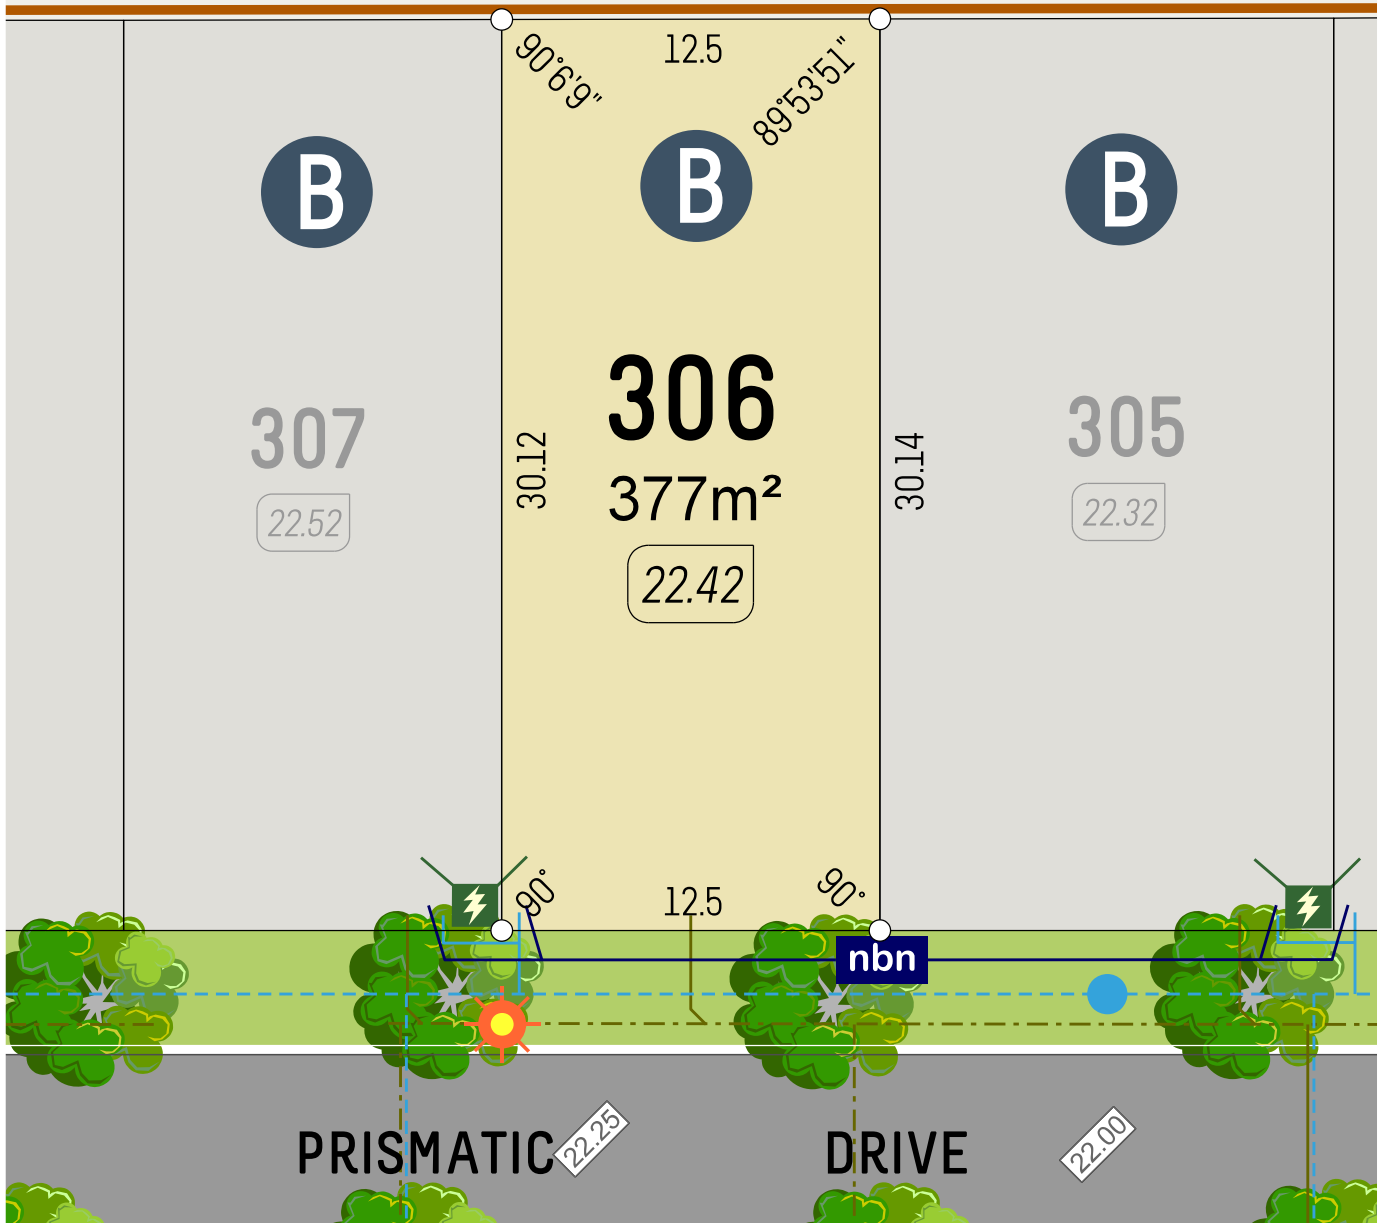

veris



SCALE 1:250
611606 June 2025

- Retaining Wall
- Lot Level
- Footpath

- Street Light
- Drainage
- Power Dome
- Drainage Lot Connection

- Water Service
- NBN Pit
- Sewer Service

6365 4620 | info@parcelproperty.com.au
www.brightwoodbaldivis.com.au


parcel.

DISCLAIMER: Whilst every care has been taken with the preparation of these particulars, which are believed to be correct, they are in no way warranted by the selling agent or its clients in whole or in part and should not be construed as forming part of any contract. The particulars of this plan are supplied for identification purposes only and shall not be taken as a representation in any aspect on the part of the vendor or its agents. Authorities should be consulted when services are contained within lot boundaries as building restrictions may apply. All retaining walls, services and associated easements are shown exaggerated for legibility. Trees for marketing purposes are indicative only. Street tree locations have been approved by the City of Rockingham. The purchaser and their builder must take notice of these locations prior to submitting a Building Application. The developer is not responsible for the relocation of any street trees. Any intending purchasers are advised to make necessary enquiries to satisfy themselves on all matters in this respect. Sales Agent: Parcel Realty Pty Ltd (ABN 66 153 825 542). Licence number: 64283.



BRIGHTWOOD
BALDIVIS

FUTURE DEVELOPMENT BY OTHERS

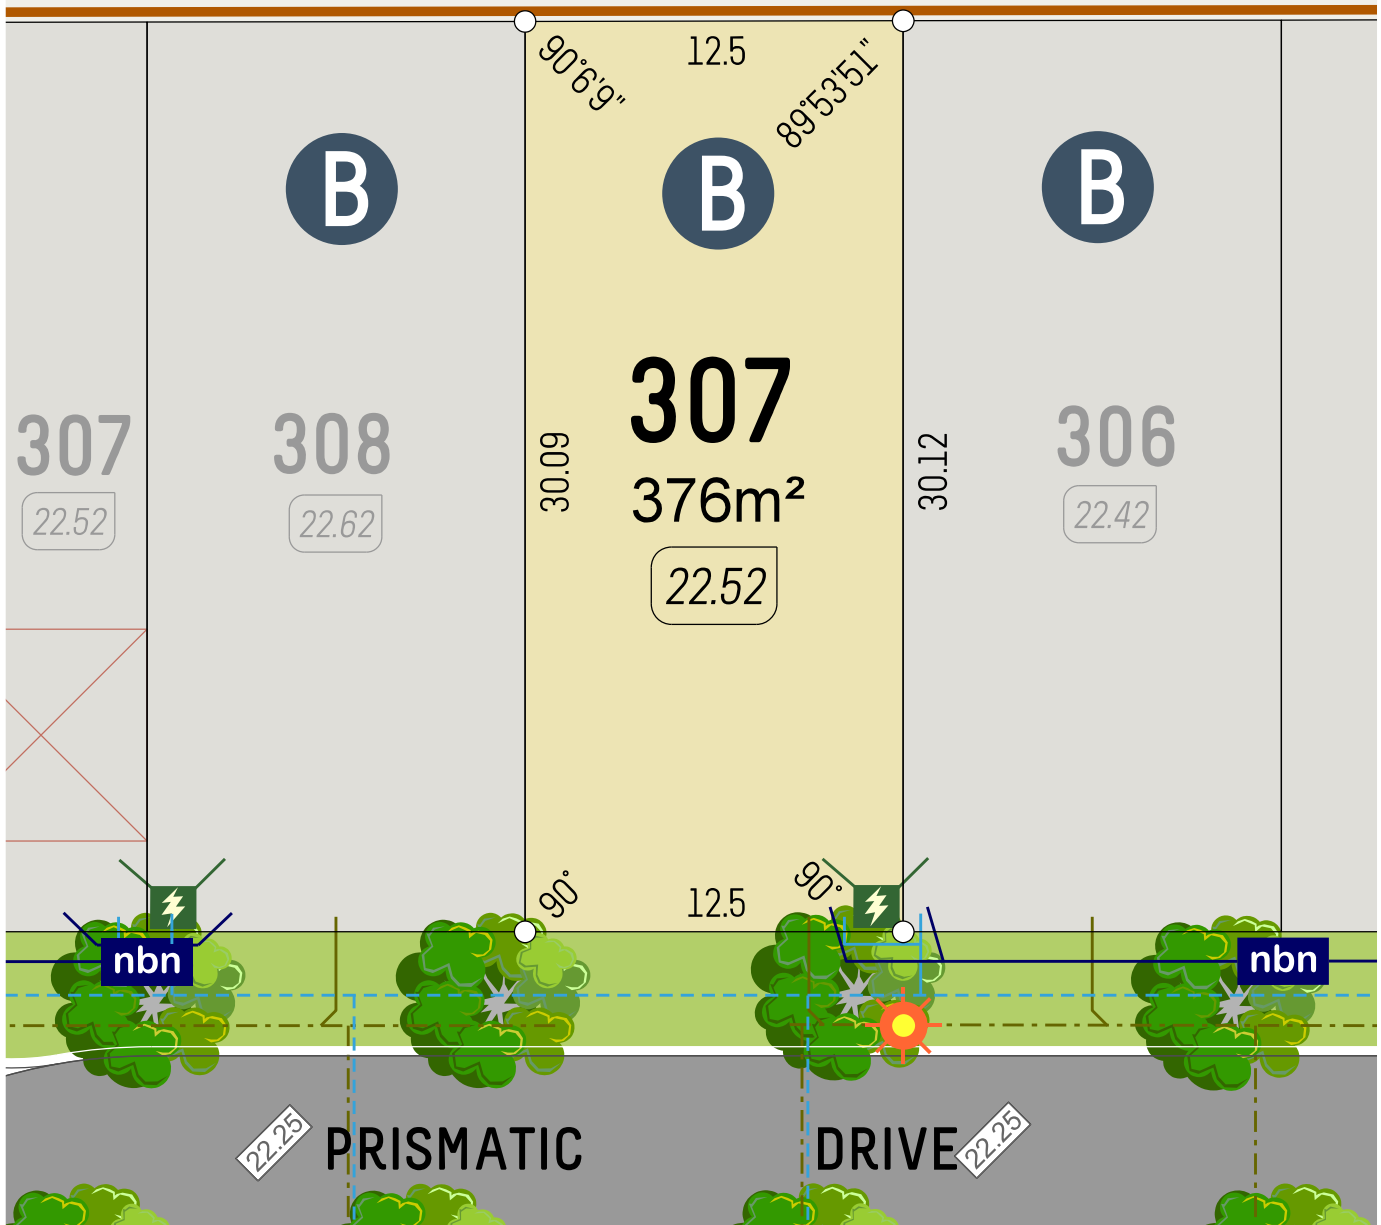

veris



SCALE 1:250
611606 June 2025

- Retaining Wall
- Lot Level
- Footpath

- Street Light
- Drainage
- Power Dome
- Drainage Lot Connection

- Water Service
- NBN Pit
- Sewer Service

6365 4620 | info@parcelproperty.com.au
www.brightwoodbalddivis.com.au


parcel.

DISCLAIMER: Whilst every care has been taken with the preparation of these particulars, which are believed to be correct, they are in no way warranted by the selling agent or its clients in whole or in part and should not be construed as forming part of any contract. The particulars of this plan are supplied for identification purposes only and shall not be taken as a representation in any aspect on the part of the vendor or its agents. Authorities should be consulted when services are contained within lot boundaries as building restrictions may apply. All retaining walls, services and associated easements are shown exaggerated for legibility. Trees for marketing purposes are indicative only. Street tree locations have been approved by the City of Rockingham. The purchaser and their builder must take notice of these locations prior to submitting a Building Application. The developer is not responsible for the relocation of any street trees. Any intending purchasers are advised to make necessary enquiries to satisfy themselves on all matters in this respect. Sales Agent: Parcel Realty Pty Ltd (ABN 66 153 825 542). Licence number: 64283.



BRIGHTWOOD
BALDIVIS

FUTURE DEVELOPMENT BY OTHERS

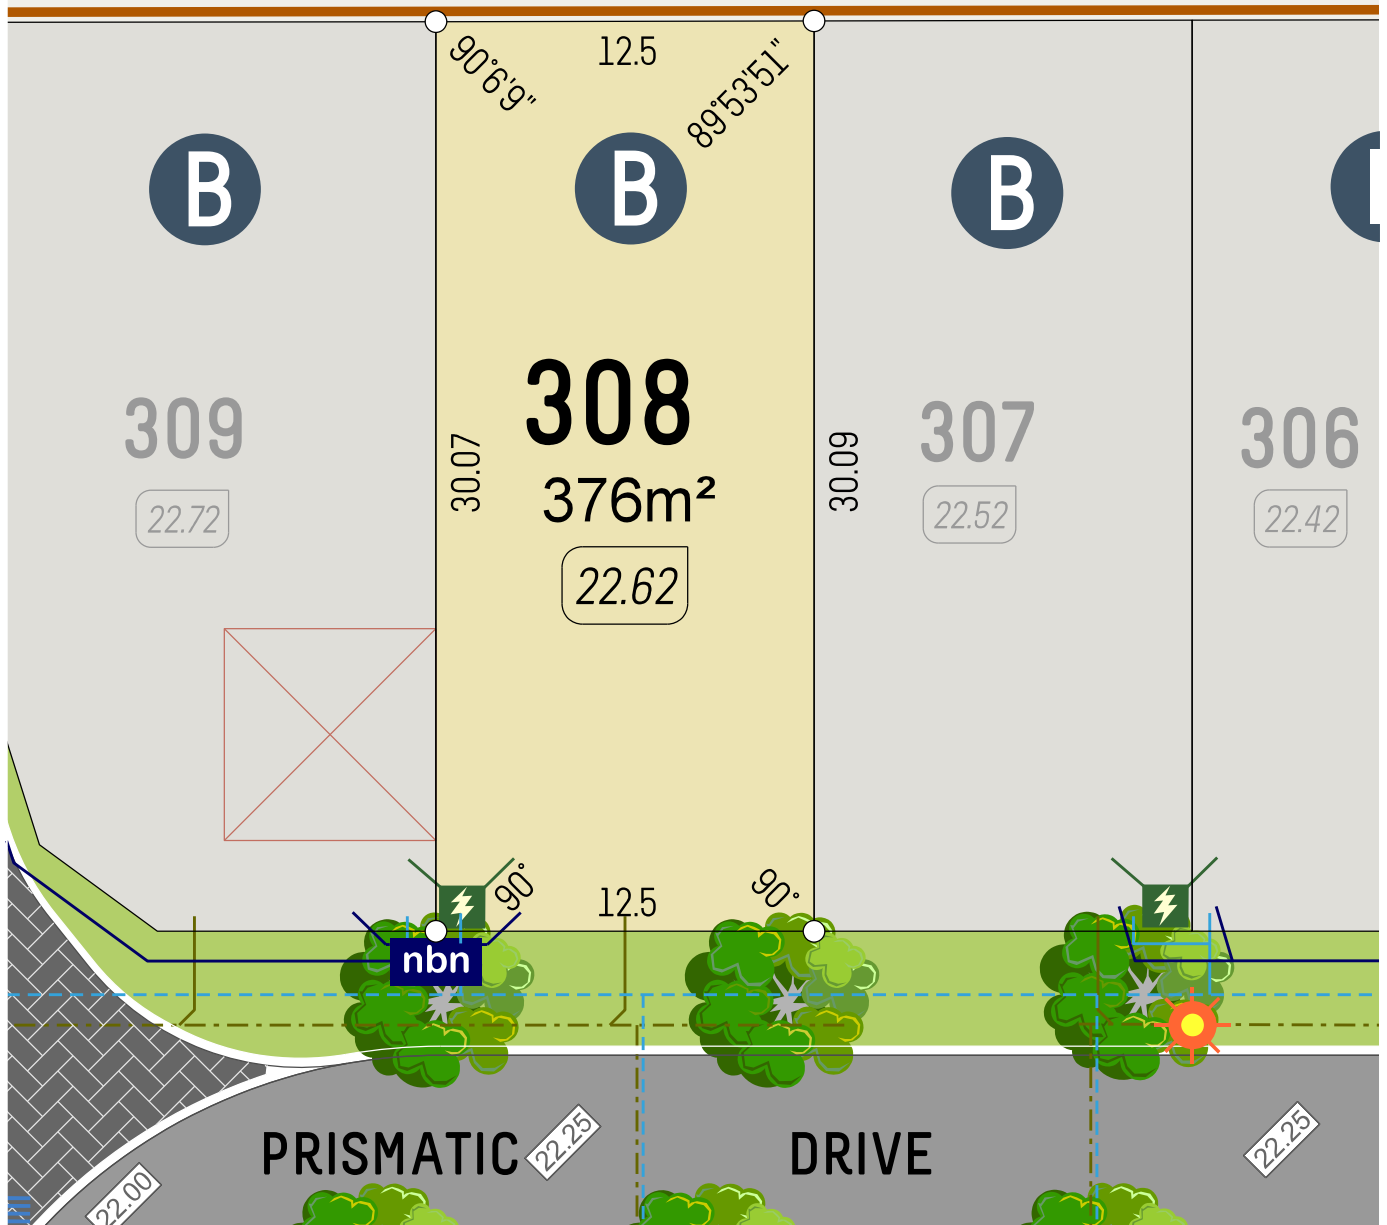

veris



SCALE 1:250
611606 June 2025

- Retaining Wall
- Lot Level
- Footpath

- Street Light
- Drainage
- Power Dome
- Drainage Lot Connection

- Water Service
- NBN Pit
- Sewer Service

6365 4620 | info@parcelproperty.com.au
www.brightwoodbalddivis.com.au


parcel.

DISCLAIMER: Whilst every care has been taken with the preparation of these particulars, which are believed to be correct, they are in no way warranted by the selling agent or its clients in whole or in part and should not be construed as forming part of any contract. The particulars of this plan are supplied for identification purposes only and shall not be taken as a representation in any aspect on the part of the vendor or its agents. Authorities should be consulted when services are contained within lot boundaries as building restrictions may apply. All retaining walls, services and associated easements are shown exaggerated for legibility. Trees for marketing purposes are indicative only. Street tree locations have been approved by the City of Rockingham. The purchaser and their builder must take notice of these locations prior to submitting a Building Application. The developer is not responsible for the relocation of any street trees. Any intending purchasers are advised to make necessary enquiries to satisfy themselves on all matters in this respect. Sales Agent: Parcel Realty Pty Ltd (ABN 66 153 825 542). Licence number: 64283.



BRIGHTWOOD
BALDIVIS

FUTURE DEVELOPMENT BY OTHERS

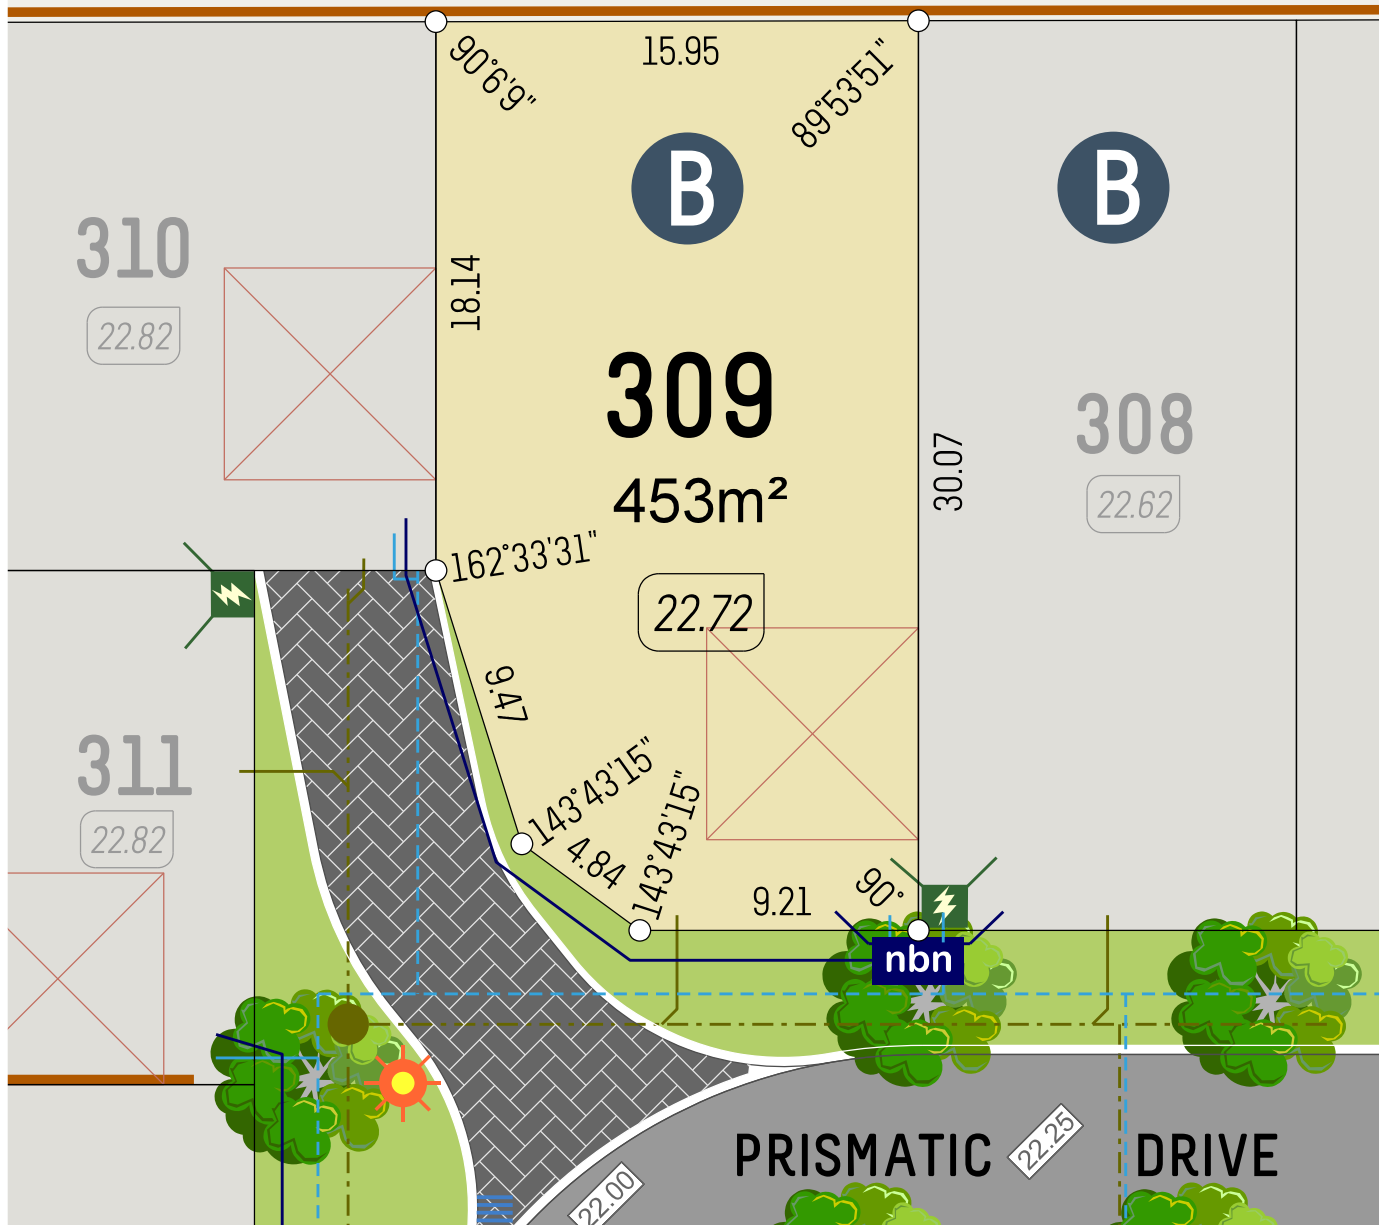

veris



SCALE 1:250
611606 June 2025

- Retaining Wall
- Lot Level
- Footpath

- Street Light
- Drainage
- Power Dome
- Drainage Lot Connection

- Water Service
- NBN Pit
- Sewer Service

6365 4620 | info@parcelproperty.com.au
www.brightwoodbalddivis.com.au

parcel.


DISCLAIMER: Whilst every care has been taken with the preparation of these particulars, which are believed to be correct, they are in no way warranted by the selling agent or its clients in whole or in part and should not be construed as forming part of any contract. The particulars of this plan are supplied for identification purposes only and shall not be taken as a representation in any aspect on the part of the vendor or its agents. Authorities should be consulted when services are contained within lot boundaries as building restrictions may apply. All retaining walls, services and associated easements are shown exaggerated for legibility. Trees for marketing purposes are indicative only. Street tree locations have been approved by the City of Rockingham. The purchaser and their builder must take notice of these locations prior to submitting a Building Application. The developer is not responsible for the relocation of any street trees. Any intending purchasers are advised to make necessary enquiries to satisfy themselves on all matters in this respect. Sales Agent: Parcel Realty Pty Ltd (ABN 66 153 825 542). Licence number: 64283.



BRIGHTWOOD
BALDIVIS

FUTURE DEVELOPMENT BY OTHERS 309

22.72

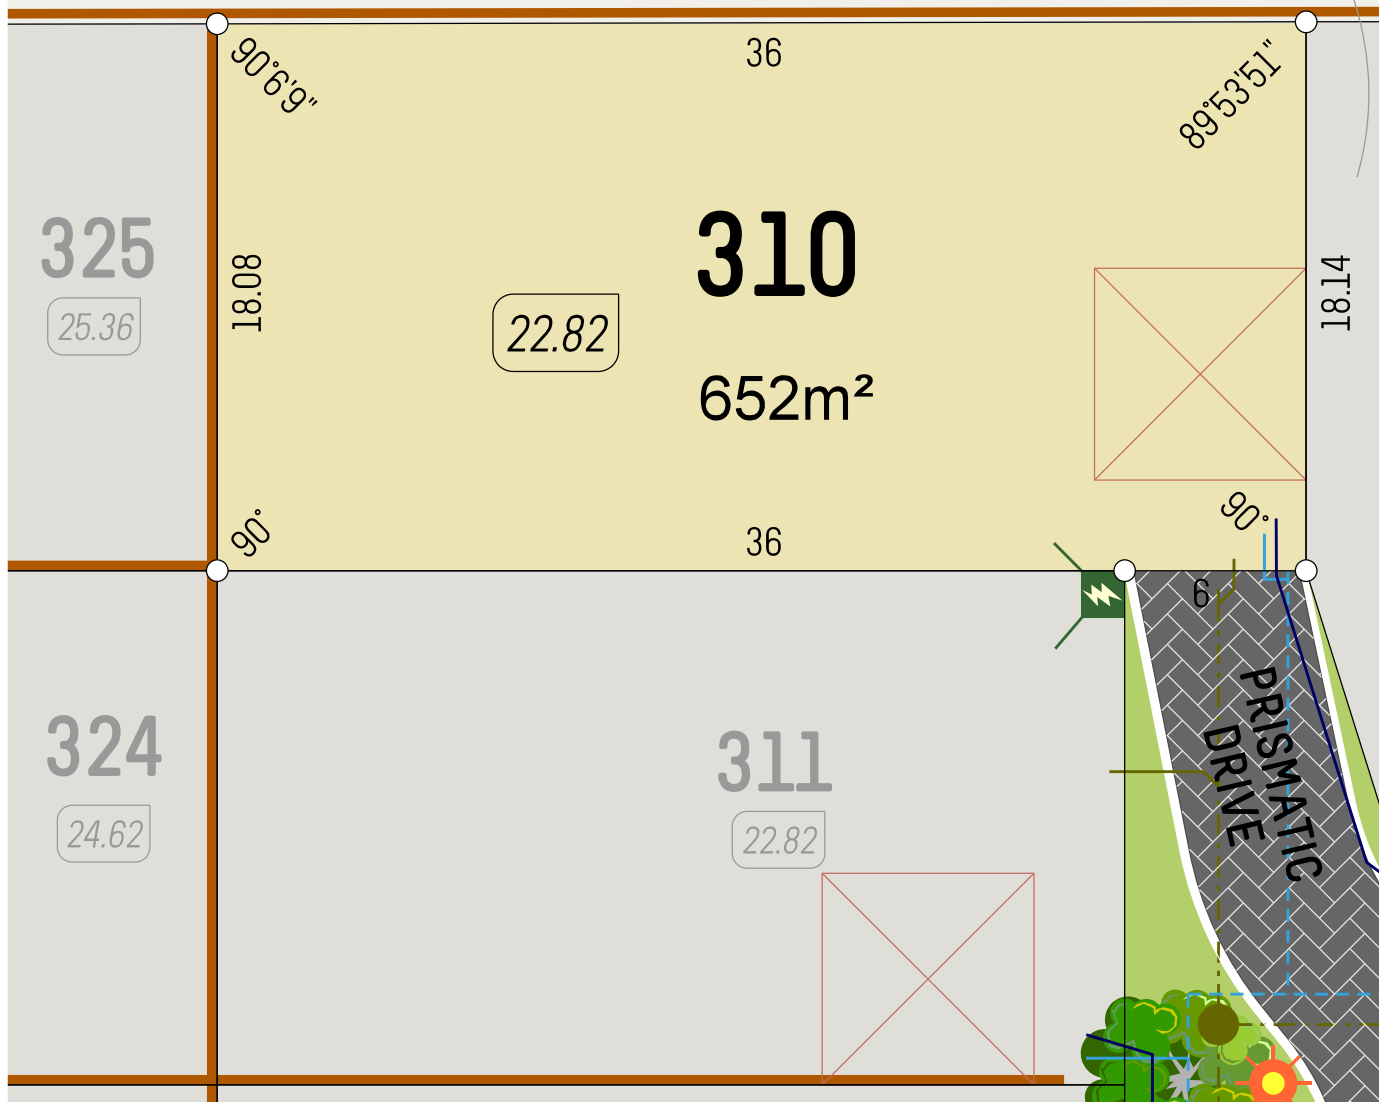

veris



SCALE 1:250

611606 August 2024

- Retaining Wall
- Lot Level
- Footpath

- Street Light
- Drainage
- Power Dome
- Drainage Lot Connection

- Water Service
- NBN Pit
- Sewer Service

6365 4620 | info@parcelproperty.com.au
www.brightwoodbalddivis.com.au


parcel.

DISCLAIMER: Whilst every care has been taken with the preparation of these particulars, which are believed to be correct, they are in no way warranted by the selling agent or its clients in whole or in part and should not be construed as forming part of any contract. The particulars of this plan are supplied for identification purposes only and shall not be taken as a representation in any aspect on the part of the vendor or its agents. Authorities should be consulted when services are contained within lot boundaries as building restrictions may apply. All retaining walls, services and associated easements are shown exaggerated for legibility. Trees for marketing purposes are indicative only. Street tree locations have been approved by the City of Rockingham. The purchaser and their builder must take notice of these locations prior to submitting a Building Application. The developer is not responsible for the relocation of any street trees. Any intending purchasers are advised to make necessary enquiries to satisfy themselves on all matters in this respect. Sales Agent: Parcel Realty Pty Ltd (ABN 66 153 825 542). Licence number: 64283.



BRIGHTWOOD

BALDIVIS

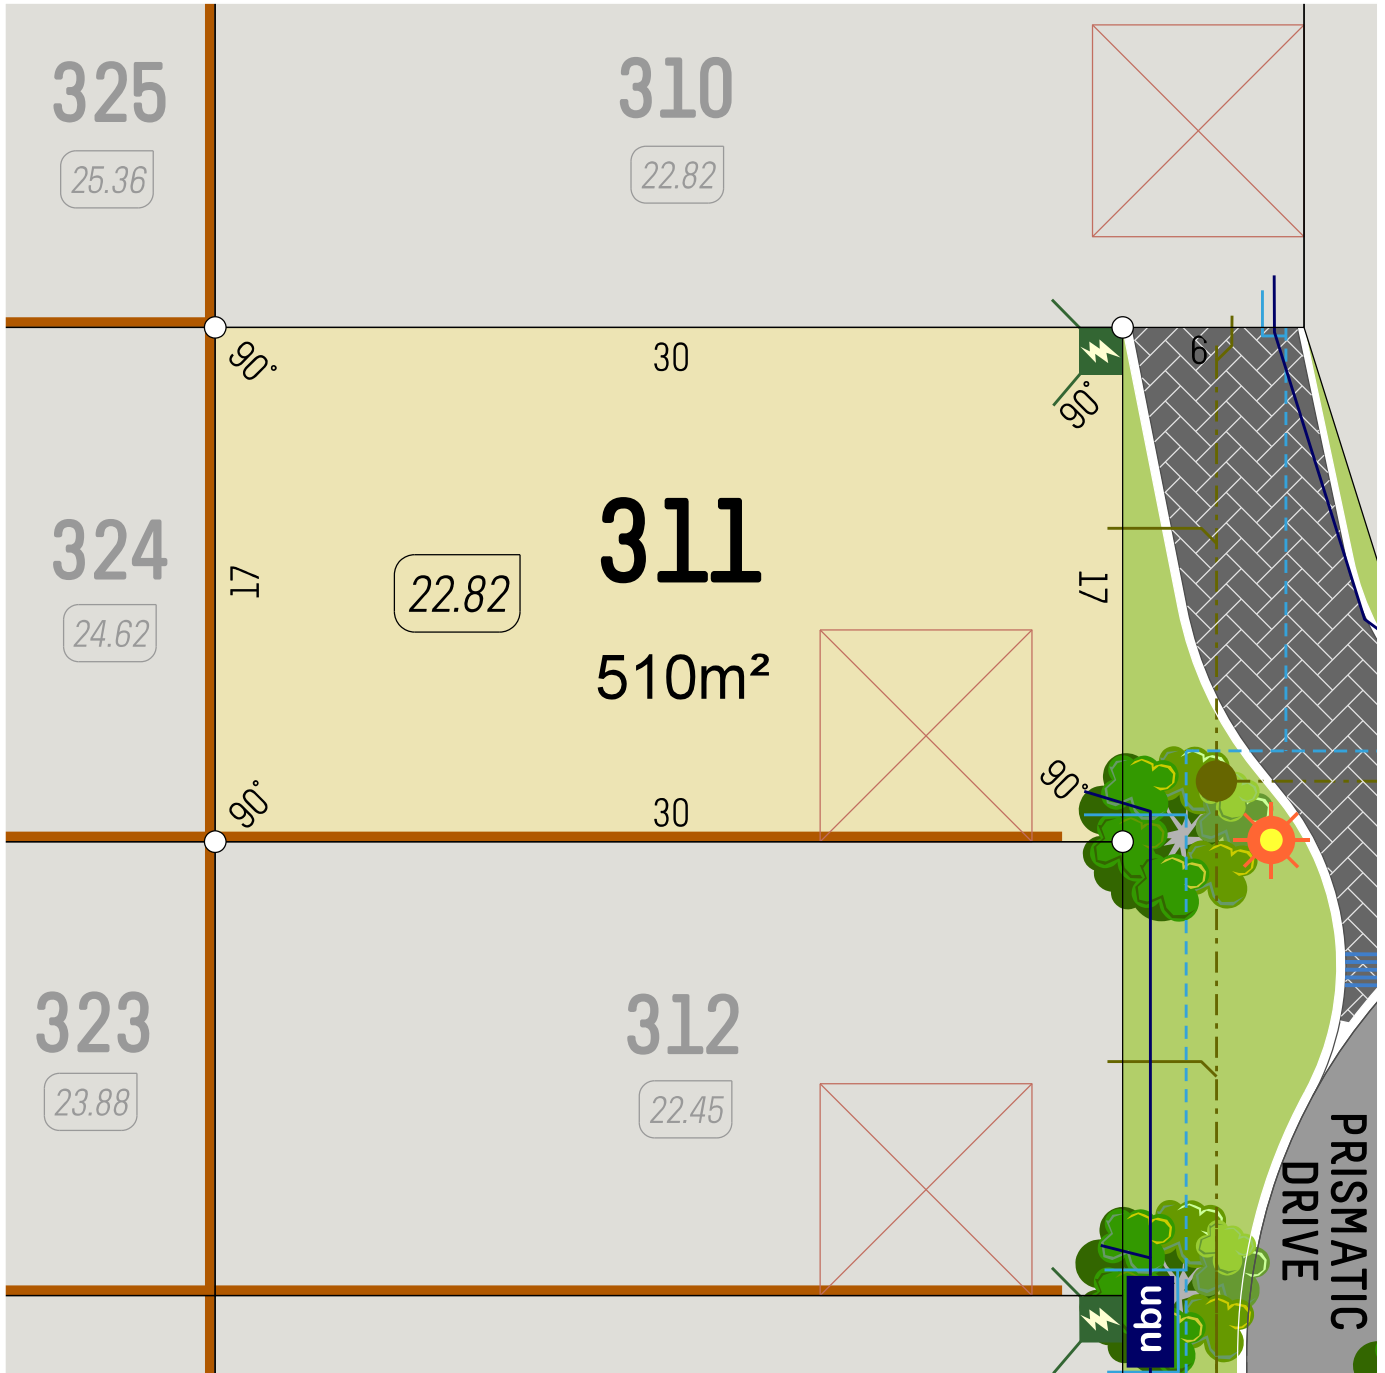

veris



SCALE 1:250

611606 August 2024

Retaining Wall
Lot Level
Footpath

Street Light
Drainage
Power Dome
Drainage Lot Connection

Water Service
NBN Pit
Sewer Service

6365 4620 | info@parcelproperty.com.au
www.brightwoodbalddivis.com.au

parcel.

DISCLAIMER: Whilst every care has been taken with the preparation of these particulars, which are believed to be correct, they are in no way warranted by the selling agent or its clients in whole or in part and should not be construed as forming part of any contract. The particulars of this plan are supplied for identification purposes only and shall not be taken as a representation in any aspect on the part of the vendor or its agents. Authorities should be consulted when services are contained within lot boundaries as building restrictions may apply. All retaining walls, services and associated easements are shown exaggerated for legibility. Trees for marketing purposes are indicative only. Street tree locations have been approved by the City of Rockingham. The purchaser and their builder must take notice of these locations prior to submitting a Building Application. The developer is not responsible for the relocation of any street trees. Any intending purchasers are advised to make necessary enquiries to satisfy themselves on all matters in this respect. Sales Agent: Parcel Realty Pty Ltd (ABN 66 153 825 542). Licence number: 64283.



BRIGHTWOOD

BALDIVIS



veris



SCALE 1:250

611606 August 2024

Retaining Wall
Lot Level
Footpath

Street Light
Drainage
Power Dome
Drainage Lot Connection

Water Service
NBN Pit
Sewer Service

6365 4620 | info@parcelproperty.com.au
www.brightwoodbalddivis.com.au


parcel.

DISCLAIMER: Whilst every care has been taken with the preparation of these particulars, which are believed to be correct, they are in no way warranted by the selling agent or its clients in whole or in part and should not be construed as forming part of any contract. The particulars of this plan are supplied for identification purposes only and shall not be taken as a representation in any aspect on the part of the vendor or its agents. Authorities should be consulted when services are contained within lot boundaries as building restrictions may apply. All retaining walls, services and associated easements are shown exaggerated for legibility. Trees for marketing purposes are indicative only. Street tree locations have been approved by the City of Rockingham. The purchaser and their builder must take notice of these locations prior to submitting a Building Application. The developer is not responsible for the relocation of any street trees. Any intending purchasers are advised to make necessary enquiries to satisfy themselves on all matters in this respect. Sales Agent: Parcel Realty Pty Ltd (ABN 66 153 825 542). Licence number: 64283.



BRIGHTWOOD

BALDIVIS

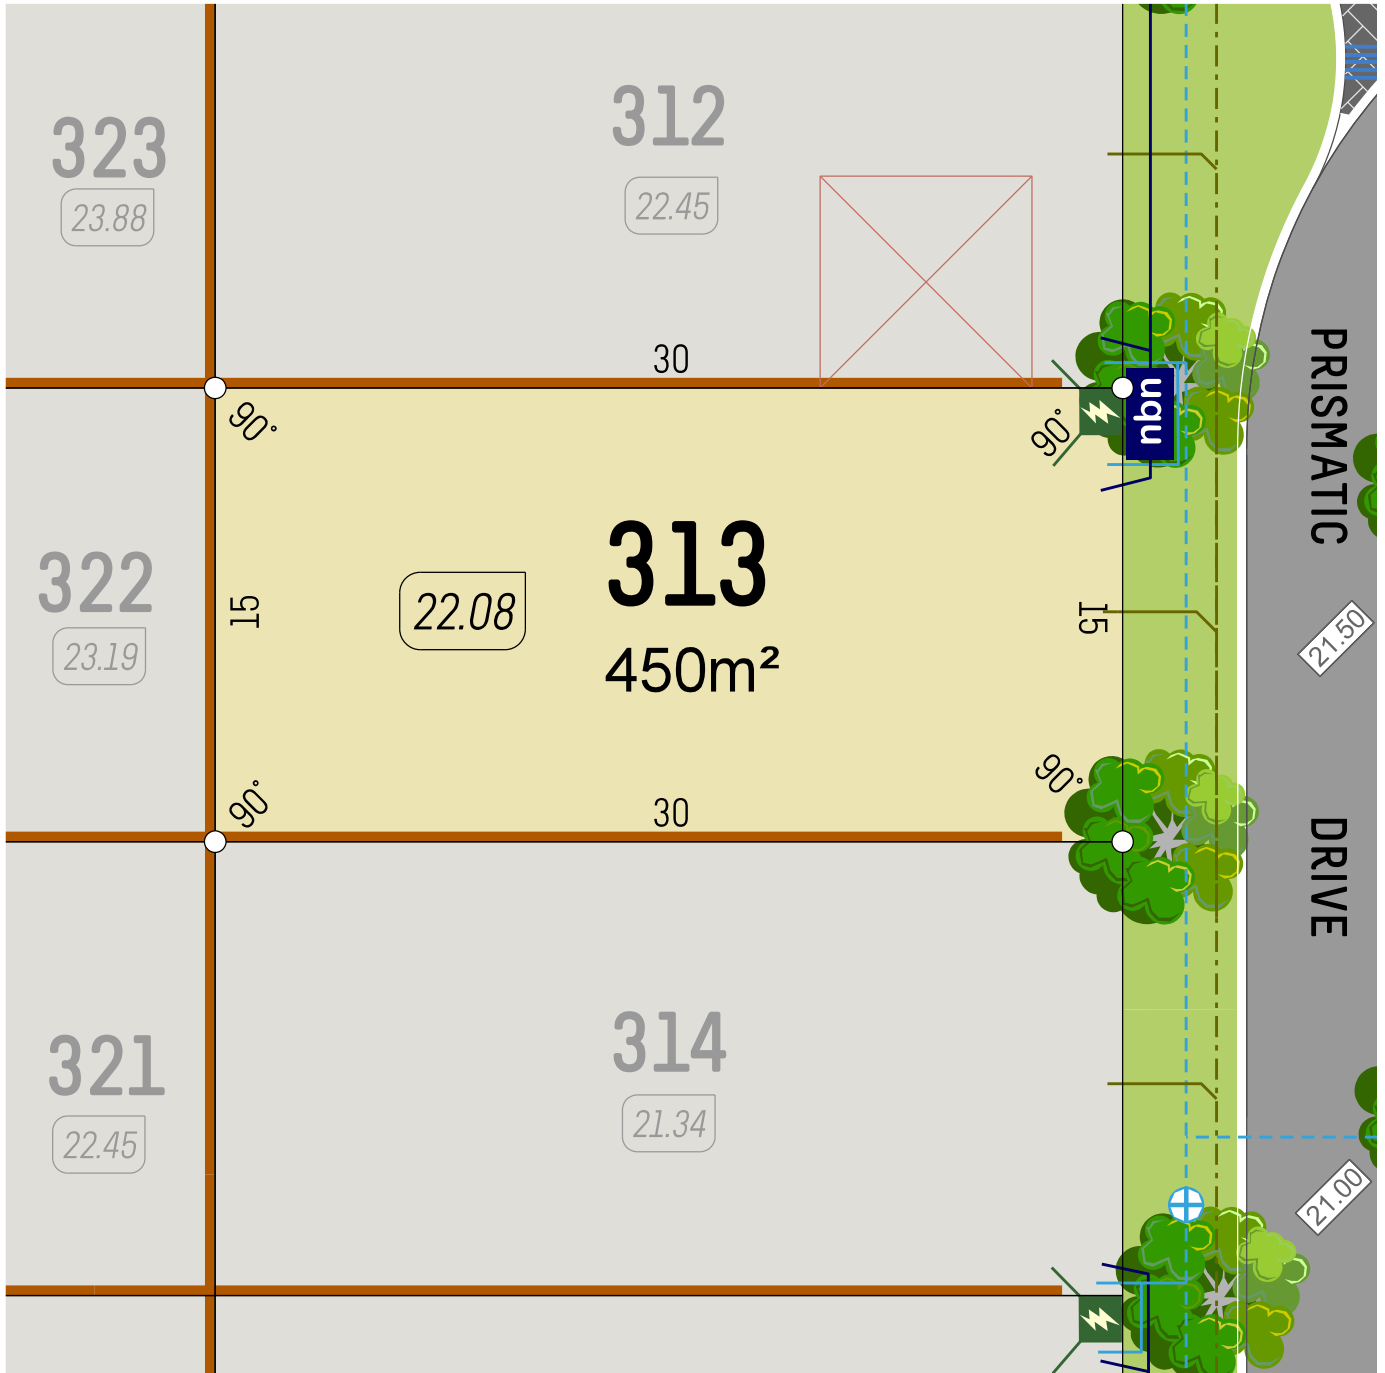

veris



SCALE 1:250

611606 August 2024

- Retaining Wall
- Lot Level
- Footpath

- Street Light
- Drainage
- Power Dome
- Drainage Lot Connection

- Water Service
- NBN Pit
- Sewer Service

6365 4620 | info@parcelproperty.com.au
www.brightwoodbalddivis.com.au


parcel.

DISCLAIMER: Whilst every care has been taken with the preparation of these particulars, which are believed to be correct, they are in no way warranted by the selling agent or its clients in whole or in part and should not be construed as forming part of any contract. The particulars of this plan are supplied for identification purposes only and shall not be taken as a representation in any aspect on the part of the vendor or its agents. Authorities should be consulted when services are contained within lot boundaries as building restrictions may apply. All retaining walls, services and associated easements are shown exaggerated for legibility. Trees for marketing purposes are indicative only. Street tree locations have been approved by the City of Rockingham. The purchaser and their builder must take notice of these locations prior to submitting a Building Application. The developer is not responsible for the relocation of any street trees. Any intending purchasers are advised to make necessary enquiries to satisfy themselves on all matters in this respect. Sales Agent: Parcel Realty Pty Ltd (ABN 66 153 825 542). Licence number: 64283.



BRIGHTWOOD

BALDIVIS

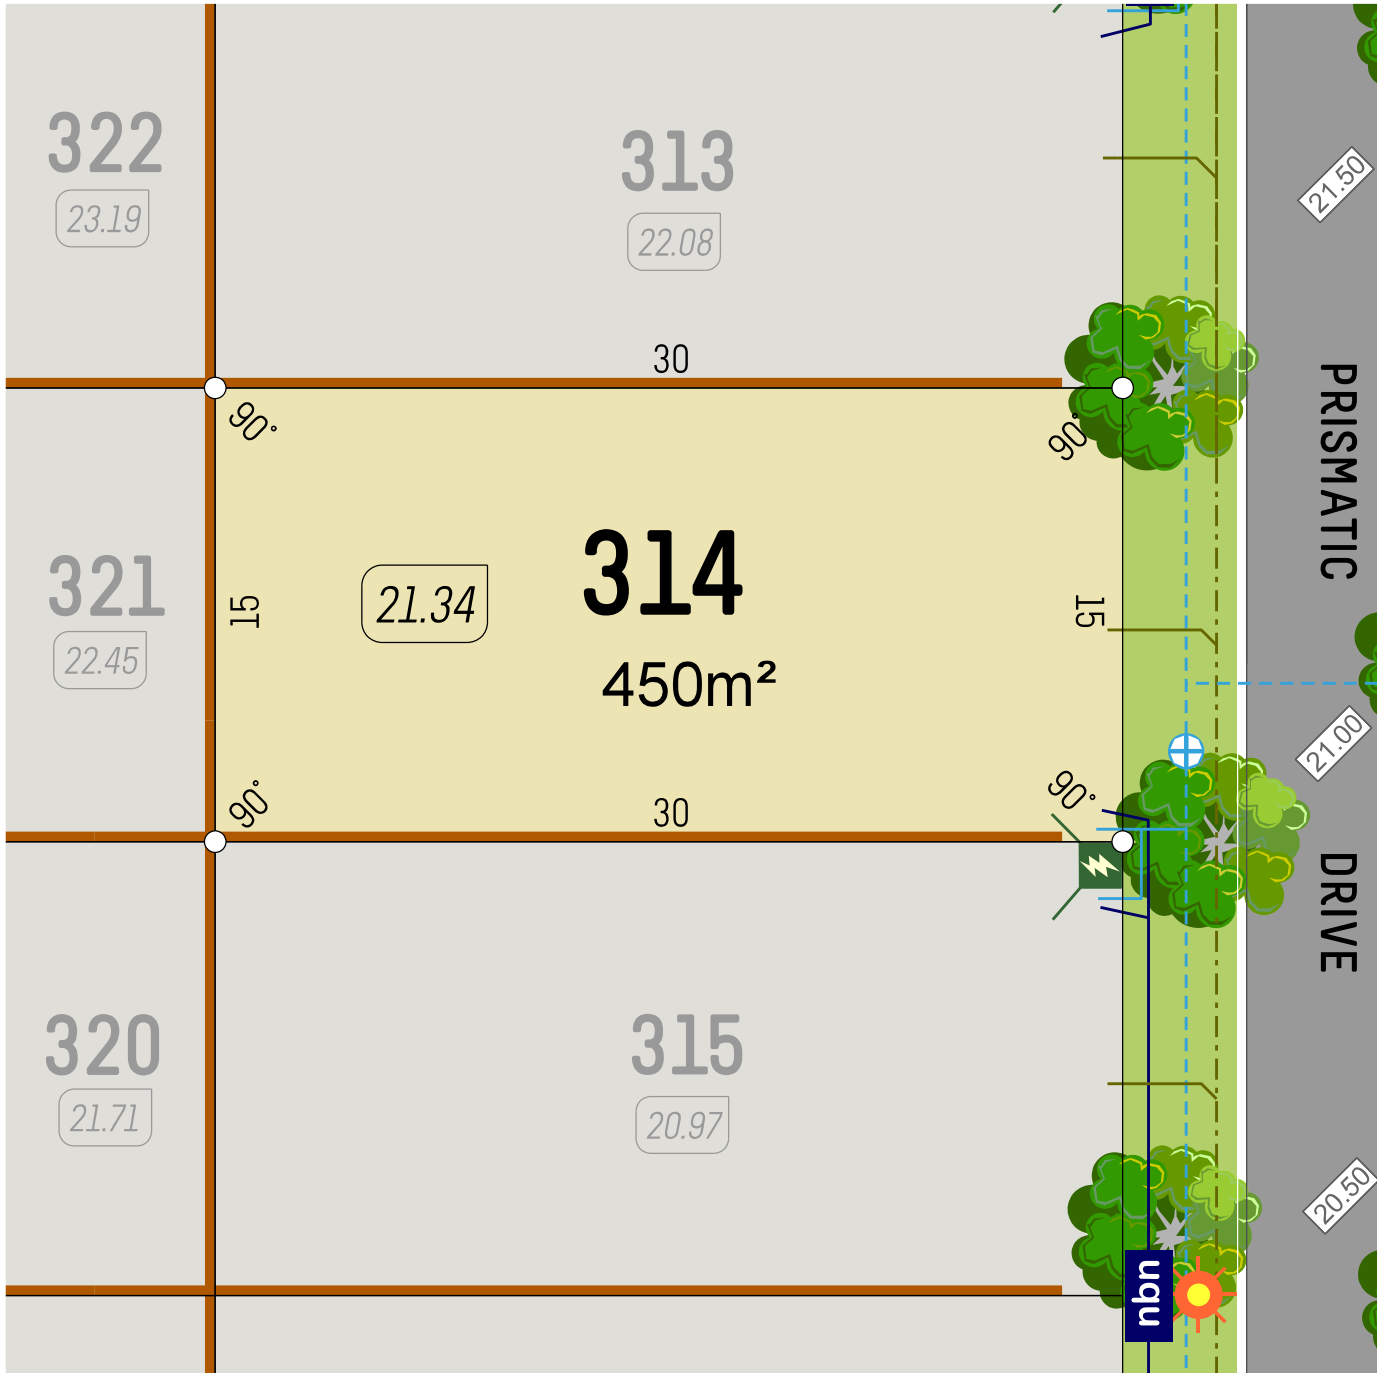

veris



SCALE 1:250

611606 August 2024

- Retaining Wall
- Lot Level
- Footpath

- Street Light
- Drainage
- Power Dome
- Drainage Lot Connection

- Water Service
- NBN Pit
- Sewer Service

6365 4620 | info@parcelproperty.com.au
www.brightwoodbalddivis.com.au


parcel.

DISCLAIMER: Whilst every care has been taken with the preparation of these particulars, which are believed to be correct, they are in no way warranted by the selling agent or its clients in whole or in part and should not be construed as forming part of any contract. The particulars of this plan are supplied for identification purposes only and shall not be taken as a representation in any aspect on the part of the vendor or its agents. Authorities should be consulted when services are contained within lot boundaries as building restrictions may apply. All retaining walls, services and associated easements are shown exaggerated for legibility. Trees for marketing purposes are indicative only. Street tree locations have been approved by the City of Rockingham. The purchaser and their builder must take notice of these locations prior to submitting a Building Application. The developer is not responsible for the relocation of any street trees. Any intending purchasers are advised to make necessary enquiries to satisfy themselves on all matters in this respect. Sales Agent: Parcel Realty Pty Ltd (ABN 66 153 825 542). Licence number: 64283.



BRIGHTWOOD

BALDIVIS

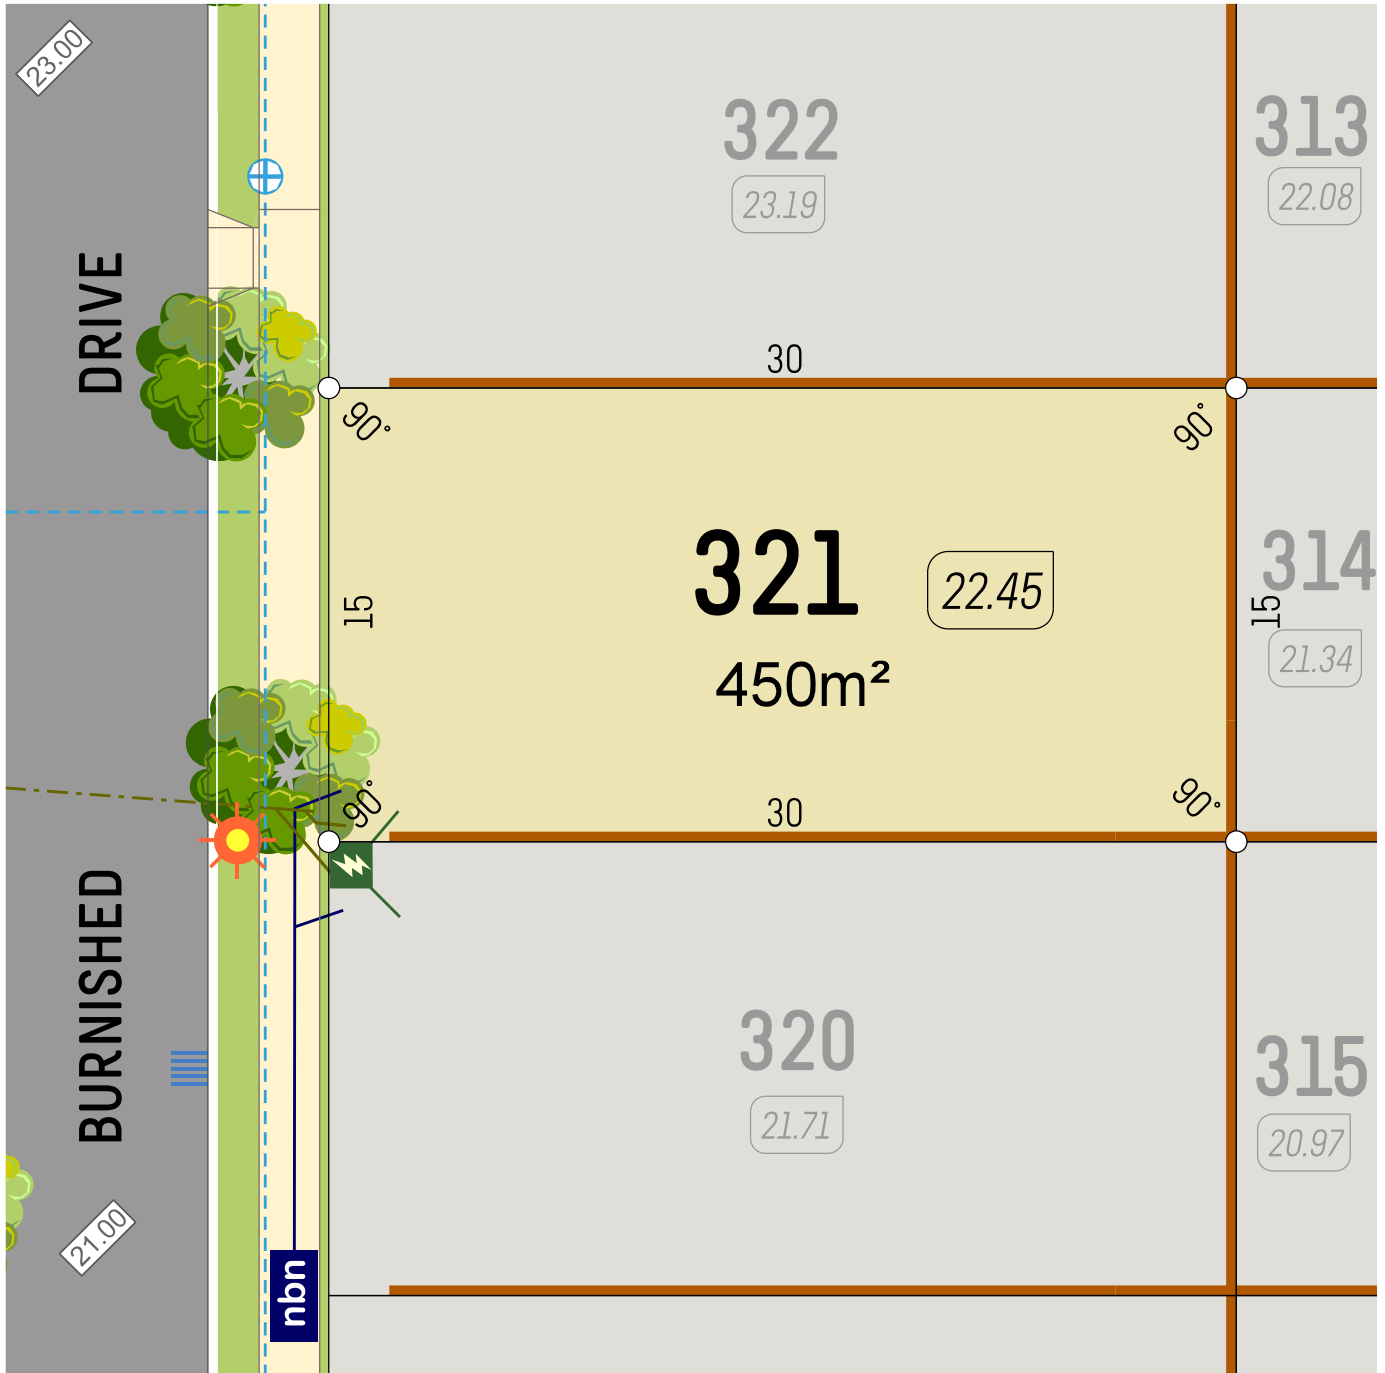

veris



SCALE 1:250

611606 August 2024

- Retaining Wall
- Lot Level
- Footpath

- Street Light
- Drainage
- Power Dome
- Drainage Lot Connection

- Water Service
- NBN Pit
- Sewer Service

6365 4620 | info@parcelproperty.com.au
www.brightwoodbaldivis.com.au


parcel.

DISCLAIMER: Whilst every care has been taken with the preparation of these particulars, which are believed to be correct, they are in no way warranted by the selling agent or its clients in whole or in part and should not be construed as forming part of any contract. The particulars of this plan are supplied for identification purposes only and shall not be taken as a representation in any aspect on the part of the vendor or its agents. Authorities should be consulted when services are contained within lot boundaries as building restrictions may apply. All retaining walls, services and associated easements are shown exaggerated for legibility. Trees for marketing purposes are indicative only. Street tree locations have been approved by the City of Rockingham. The purchaser and their builder must take notice of these locations prior to submitting a Building Application. The developer is not responsible for the relocation of any street trees. Any intending purchasers are advised to make necessary enquiries to satisfy themselves on all matters in this respect. Sales Agent: Parcel Realty Pty Ltd (ABN 66 153 825 542). Licence number: 64283.



BRIGHTWOOD

BALDIVIS

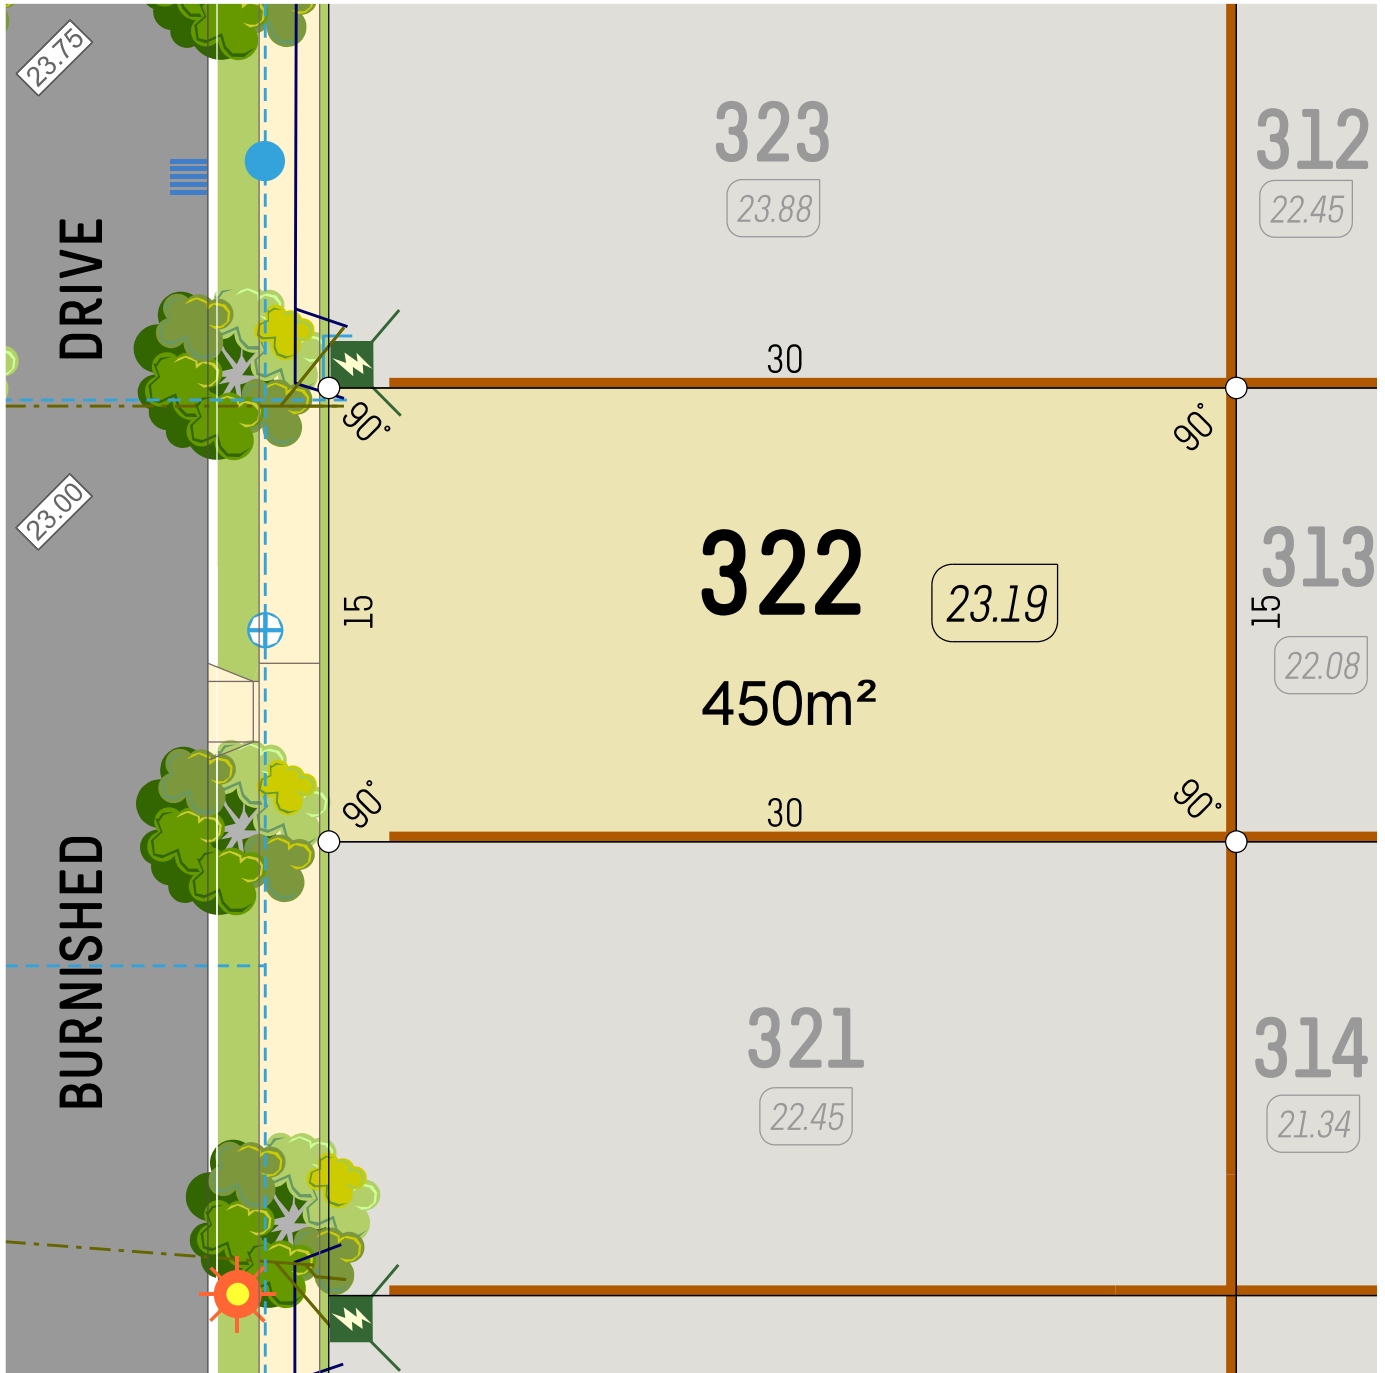

veris



SCALE 1:250

611606 August 2024

- Retaining Wall
- Lot Level
- Footpath

- Street Light
- Drainage
- Power Dome
- Drainage Lot Connection

- Water Service
- NBN Pit
- Sewer Service

6365 4620 | info@parcelproperty.com.au
www.brightwoodbalddivis.com.au

parcel.

DISCLAIMER: Whilst every care has been taken with the preparation of these particulars, which are believed to be correct, they are in no way warranted by the selling agent or its clients in whole or in part and should not be construed as forming part of any contract. The particulars of this plan are supplied for identification purposes only and shall not be taken as a representation in any aspect on the part of the vendor or its agents. Authorities should be consulted when services are contained within lot boundaries as building restrictions may apply. All retaining walls, services and associated easements are shown exaggerated for legibility. Trees for marketing purposes are indicative only. Street tree locations have been approved by the City of Rockingham. The purchaser and their builder must take notice of these locations prior to submitting a Building Application. The developer is not responsible for the relocation of any street trees. Any intending purchasers are advised to make necessary enquiries to satisfy themselves on all matters in this respect. Sales Agent: Parcel Realty Pty Ltd (ABN 66 153 825 542). Licence number: 64283.



BRIGHTWOOD

BALDIVIS



veris



SCALE 1:250

611606 August 2024

- Retaining Wall
- Lot Level
- Footpath

- Street Light
- Drainage
- Power Dome
- Drainage Lot Connection

- Water Service
- NBN Pit
- Sewer Service

6365 4620 | info@parcelproperty.com.au
www.brightwoodbalddivis.com.au

parcel.

DISCLAIMER: Whilst every care has been taken with the preparation of these particulars, which are believed to be correct, they are in no way warranted by the selling agent or its clients in whole or in part and should not be construed as forming part of any contract. The particulars of this plan are supplied for identification purposes only and shall not be taken as a representation in any aspect on the part of the vendor or its agents. Authorities should be consulted when services are contained within lot boundaries as building restrictions may apply. All retaining walls, services and associated easements are shown exaggerated for legibility. Trees for marketing purposes are indicative only. Street tree locations have been approved by the City of Rockingham. The purchaser and their builder must take notice of these locations prior to submitting a Building Application. The developer is not responsible for the relocation of any street trees. Any intending purchasers are advised to make necessary enquiries to satisfy themselves on all matters in this respect. Sales Agent: Parcel Realty Pty Ltd (ABN 66 153 825 542). Licence number: 64283.



BRIGHTWOOD

BALDIVIS



veris



SCALE 1:250

611606 August 2024

- Retaining Wall
- Lot Level
- Footpath

- Street Light
- Drainage
- Power Dome
- Drainage Lot Connection

- Water Service
- NBN Pit
- Sewer Service


6365 4620 | info@parcelproperty.com.au
www.brightwoodbalddivis.com.au

parcel.

DISCLAIMER: Whilst every care has been taken with the preparation of these particulars, which are believed to be correct, they are in no way warranted by the selling agent or its clients in whole or in part and should not be construed as forming part of any contract. The particulars of this plan are supplied for identification purposes only and shall not be taken as a representation in any aspect on the part of the vendor or its agents. Authorities should be consulted when services are contained within lot boundaries as building restrictions may apply. All retaining walls, services and associated easements are shown exaggerated for legibility. Trees for marketing purposes are indicative only. Street tree locations have been approved by the City of Rockingham. The purchaser and their builder must take notice of these locations prior to submitting a Building Application. The developer is not responsible for the relocation of any street trees. Any intending purchasers are advised to make necessary enquiries to satisfy themselves on all matters in this respect. Sales Agent: Parcel Realty Pty Ltd (ABN 66 153 825 542). Licence number: 64283.



BRIGHTWOOD
BALDIVIS

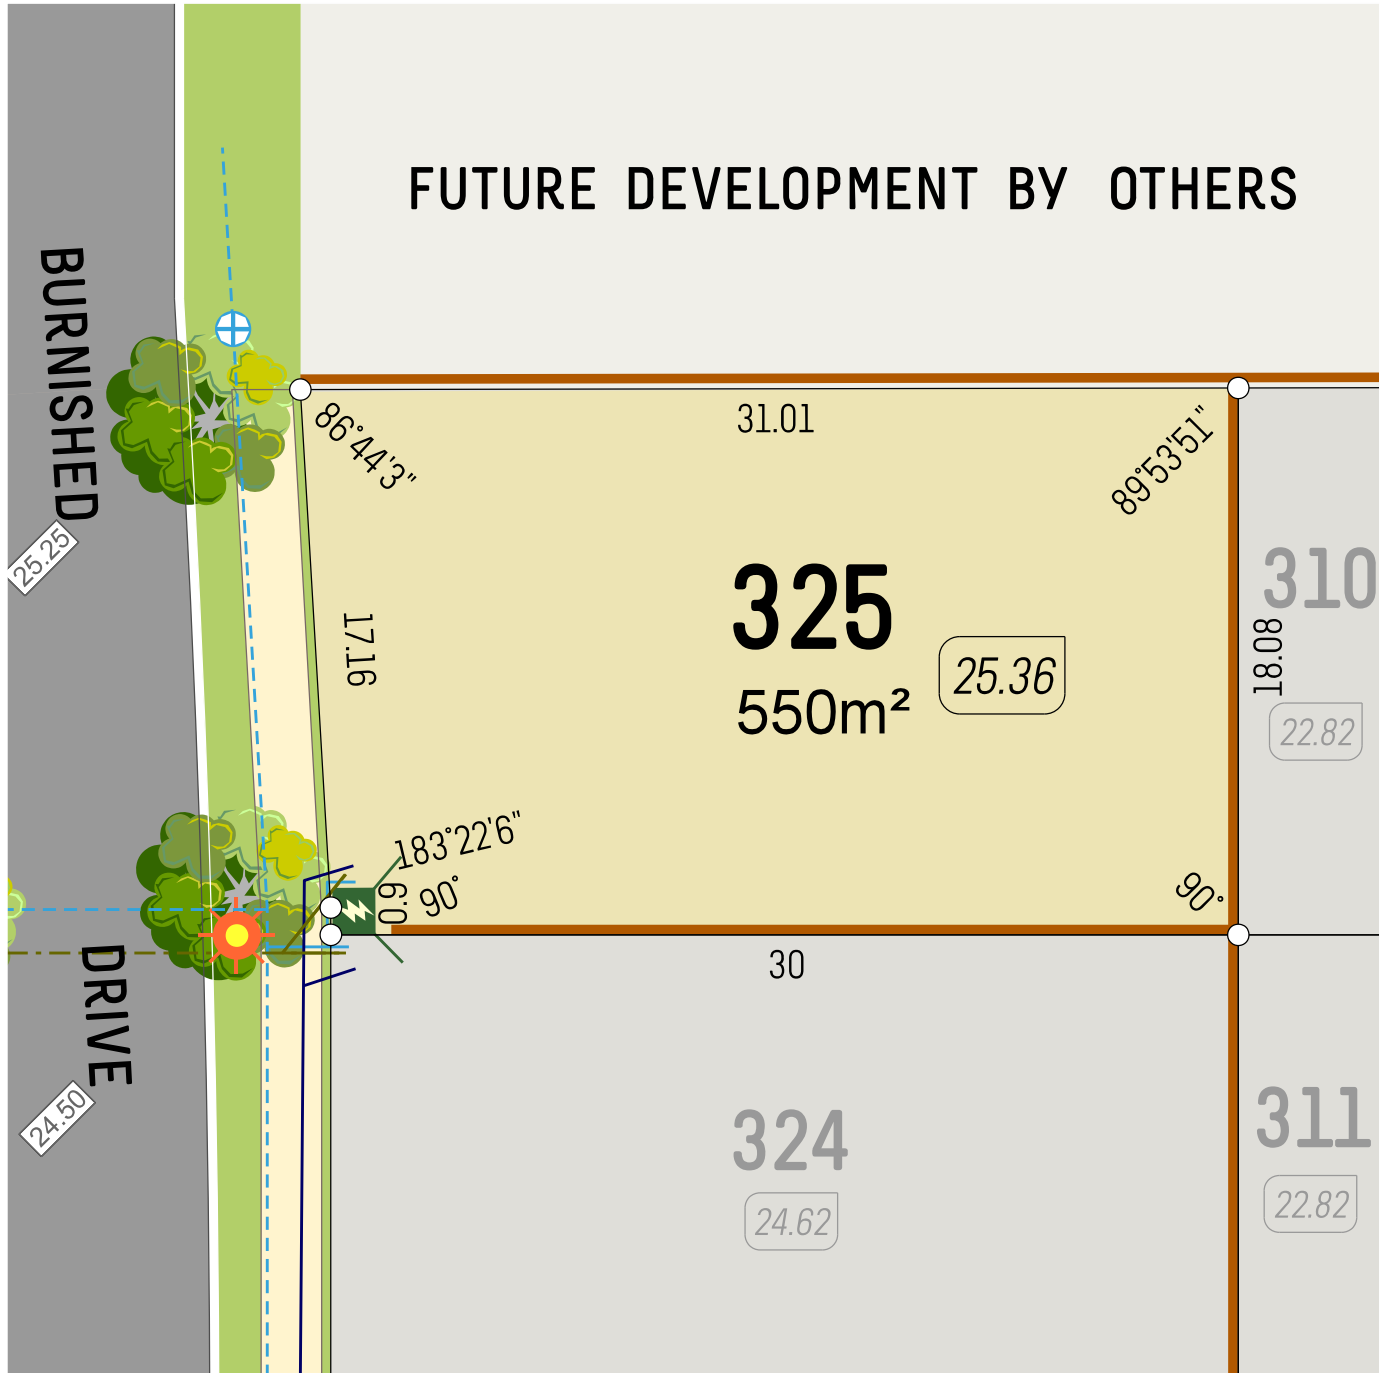

veris



SCALE 1:250

611606 August 2024

- Retaining Wall
- Lot Level
- Footpath

- Street Light
- Drainage
- Power Dome
- Drainage Lot Connection

- Water Service
- NBN Pit
- Sewer Service

6365 4620 | info@parcelproperty.com.au
www.brightwoodbalddivis.com.au


parcel.

DISCLAIMER: Whilst every care has been taken with the preparation of these particulars, which are believed to be correct, they are in no way warranted by the selling agent or its clients in whole or in part and should not be construed as forming part of any contract. The particulars of this plan are supplied for identification purposes only and shall not be taken as a representation in any aspect on the part of the vendor or its agents. Authorities should be consulted when services are contained within lot boundaries as building restrictions may apply. All retaining walls, services and associated easements are shown exaggerated for legibility. Trees for marketing purposes are indicative only. Street tree locations have been approved by the City of Rockingham. The purchaser and their builder must take notice of these locations prior to submitting a Building Application. The developer is not responsible for the relocation of any street trees. Any intending purchasers are advised to make necessary enquiries to satisfy themselves on all matters in this respect. Sales Agent: Parcel Realty Pty Ltd (ABN 66 153 825 542). Licence number: 64283.



BRIGHTWOOD
BALDIVIS

FUTURE DEVELOPMENT BY OTHERS

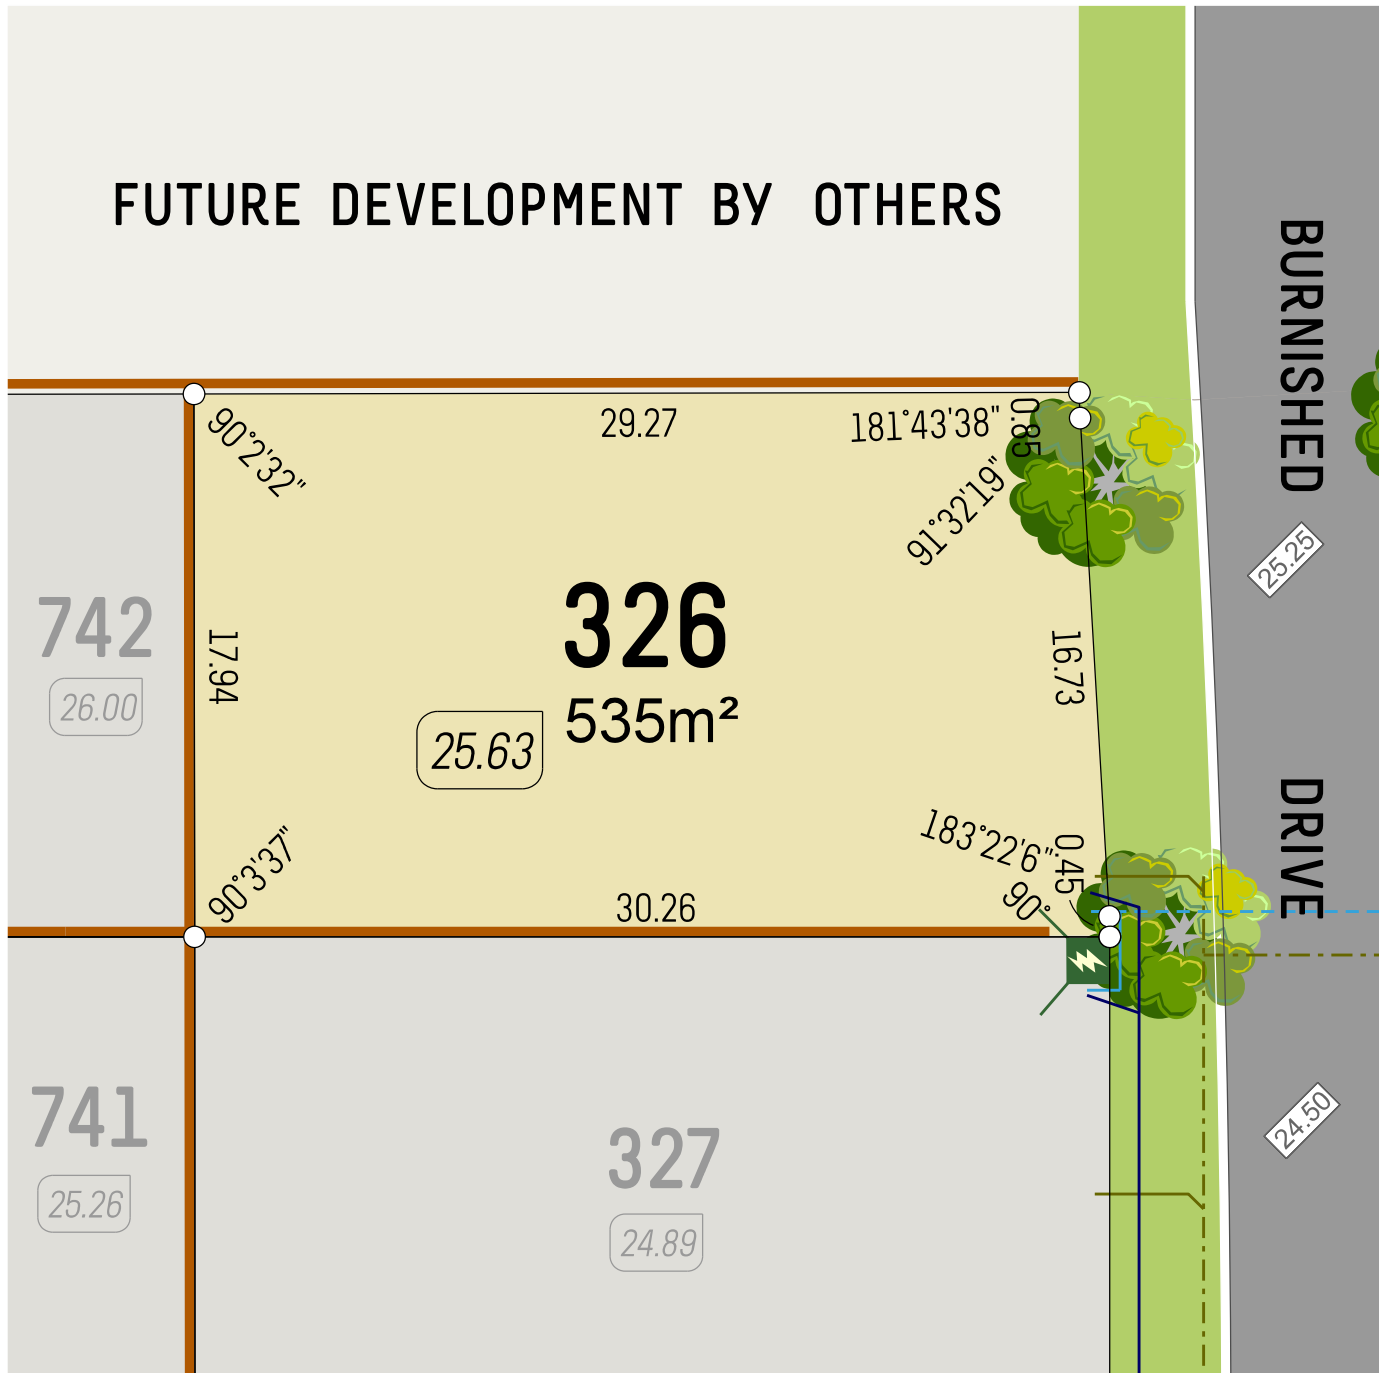

veris



SCALE 1:250

611606 August 2024

6365 4620 | info@parcelproperty.com.au
www.brightwoodbalddivis.com.au


parcel.

DISCLAIMER: Whilst every care has been taken with the preparation of these particulars, which are believed to be correct, they are in no way warranted by the selling agent or its clients in whole or in part and should not be construed as forming part of any contract. The particulars of this plan are supplied for identification purposes only and shall not be taken as a representation in any aspect on the part of the vendor or its agents. Authorities should be consulted when services are contained within lot boundaries as building restrictions may apply. All retaining walls, services and associated easements are shown exaggerated for legibility. Trees for marketing purposes are indicative only. Street tree locations have been approved by the City of Rockingham. The purchaser and their builder must take notice of these locations prior to submitting a Building Application. The developer is not responsible for the relocation of any street trees. Any intending purchasers are advised to make necessary enquiries to satisfy themselves on all matters in this respect. Sales Agent: Parcel Realty Pty Ltd (ABN 66 153 825 542). Licence number: 64283.



BRIGHTWOOD

BALDIVIS

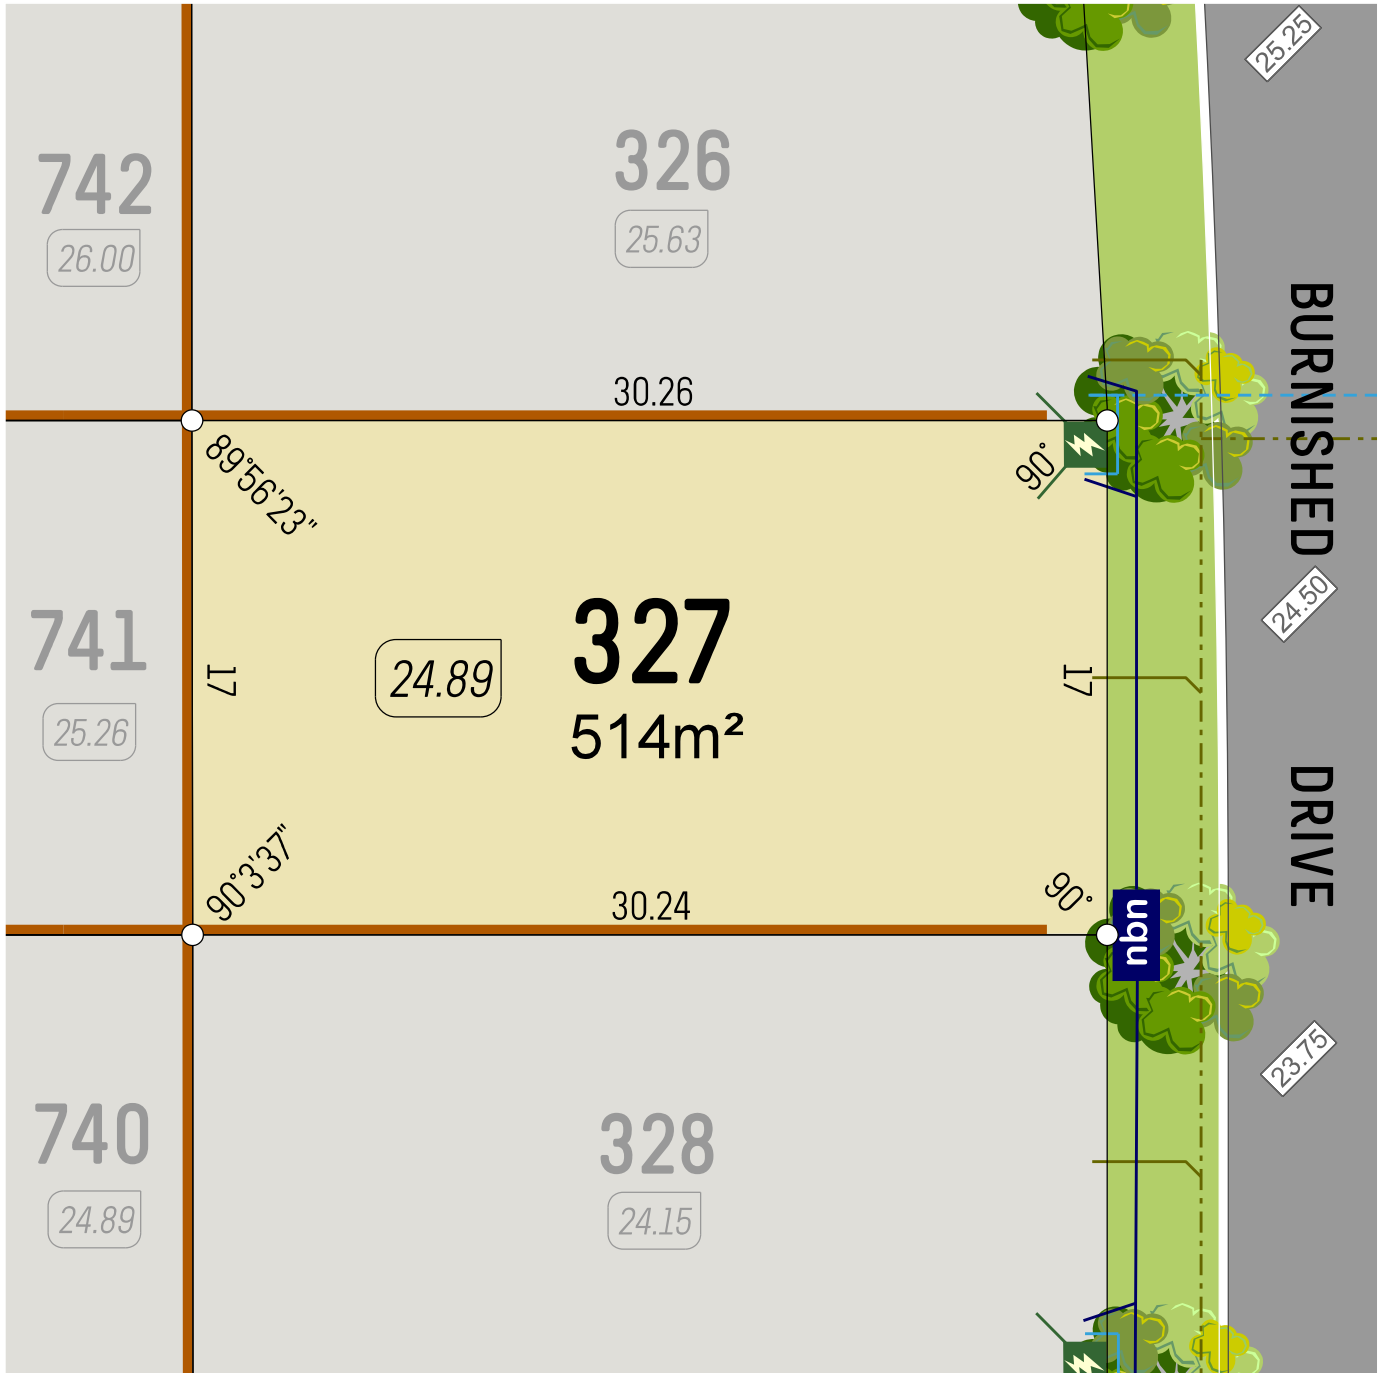

veris



SCALE 1:250

611606 August 2024

- Retaining Wall
- Lot Level
- Footpath

- Street Light
- Drainage
- Power Dome
- Drainage Lot Connection

- Water Service
- NBN Pit
- Sewer Service

6365 4620 | info@parcelproperty.com.au
www.brightwoodbaldivis.com.au


parcel.

DISCLAIMER: Whilst every care has been taken with the preparation of these particulars, which are believed to be correct, they are in no way warranted by the selling agent or its clients in whole or in part and should not be construed as forming part of any contract. The particulars of this plan are supplied for identification purposes only and shall not be taken as a representation in any aspect on the part of the vendor or its agents. Authorities should be consulted when services are contained within lot boundaries as building restrictions may apply. All retaining walls, services and associated easements are shown exaggerated for legibility. Trees for marketing purposes are indicative only. Street tree locations have been approved by the City of Rockingham. The purchaser and their builder must take notice of these locations prior to submitting a Building Application. The developer is not responsible for the relocation of any street trees. Any intending purchasers are advised to make necessary enquiries to satisfy themselves on all matters in this respect. Sales Agent: Parcel Realty Pty Ltd (ABN 66 153 825 542). Licence number: 64283.



BRIGHTWOOD

BALDIVIS

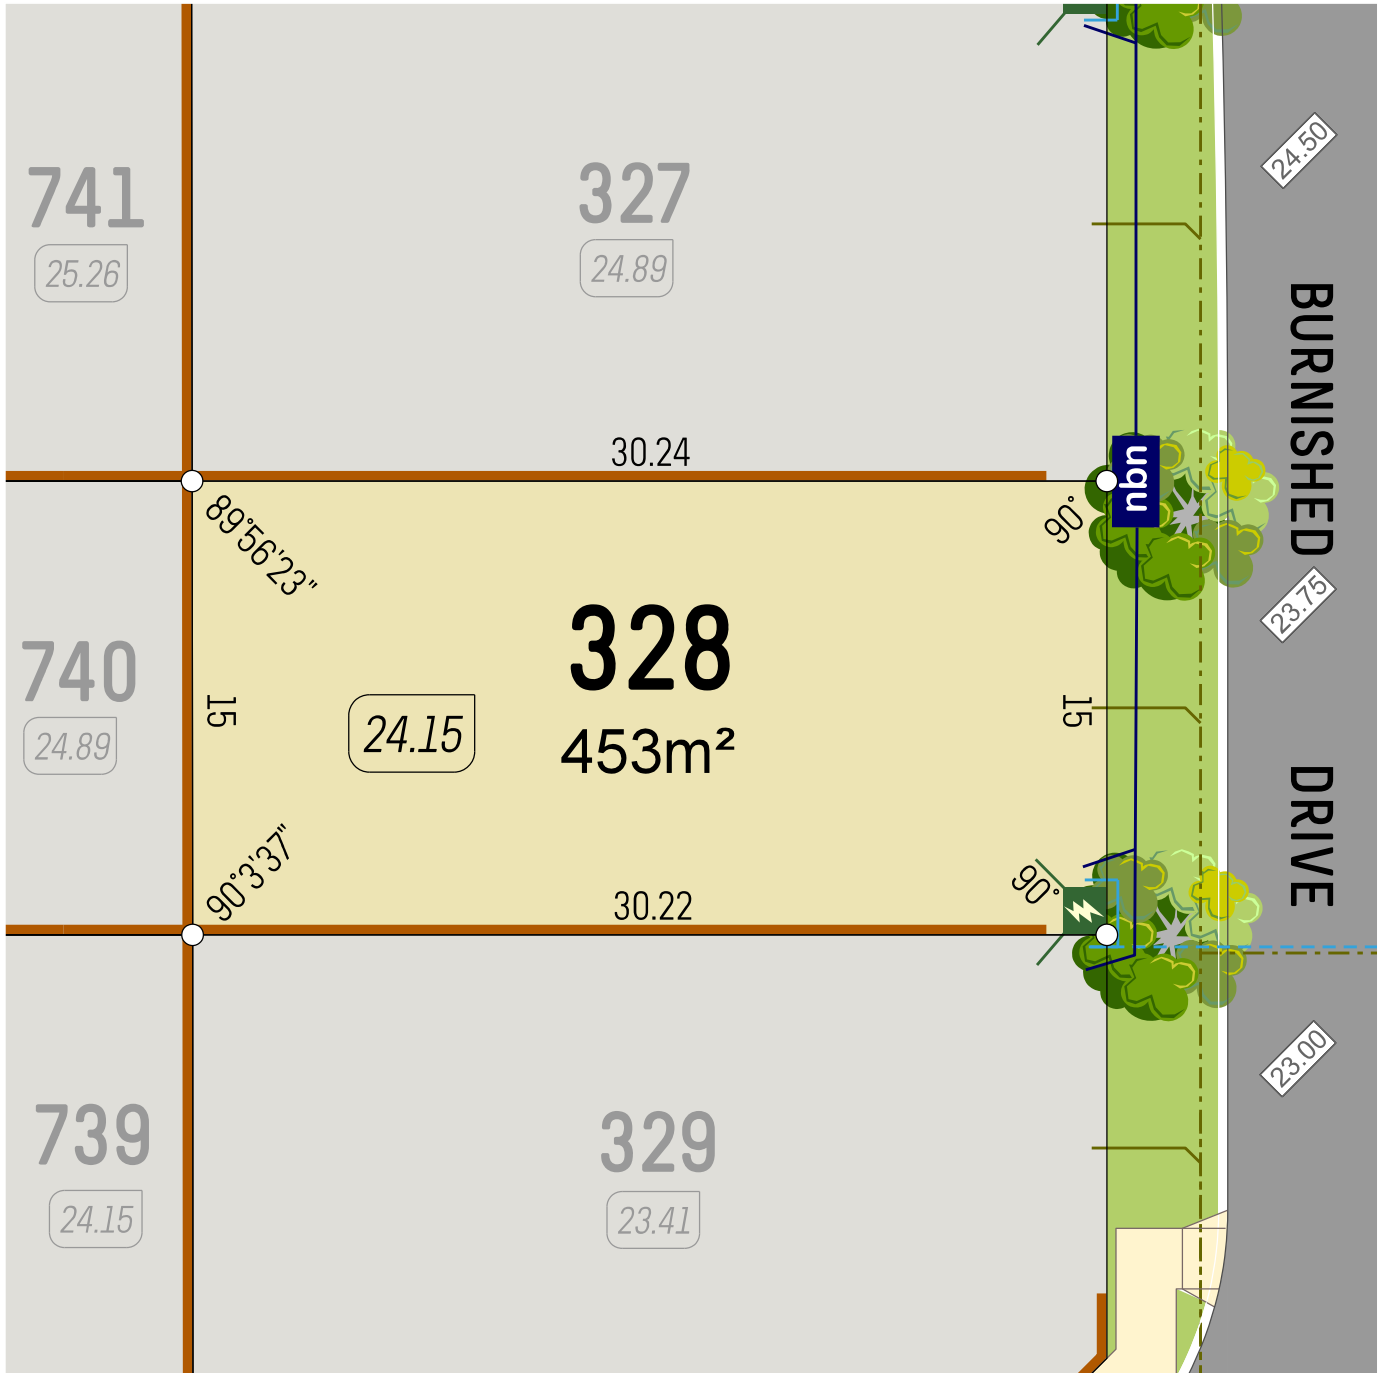

veris



SCALE 1:250

611606 August 2024

Retaining Wall
Lot Level
Footpath

Street Light
Drainage
Power Dome
Drainage Lot Connection

Water Service
NBN Pit
Sewer Service

6365 4620 | info@parcelproperty.com.au
www.brightwoodbalddivis.com.au


parcel.

DISCLAIMER: Whilst every care has been taken with the preparation of these particulars, which are believed to be correct, they are in no way warranted by the selling agent or its clients in whole or in part and should not be construed as forming part of any contract. The particulars of this plan are supplied for identification purposes only and shall not be taken as a representation in any aspect on the part of the vendor or its agents. Authorities should be consulted when services are contained within lot boundaries as building restrictions may apply. All retaining walls, services and associated easements are shown exaggerated for legibility. Trees for marketing purposes are indicative only. Street tree locations have been approved by the City of Rockingham. The purchaser and their builder must take notice of these locations prior to submitting a Building Application. The developer is not responsible for the relocation of any street trees. Any intending purchasers are advised to make necessary enquiries to satisfy themselves on all matters in this respect. Sales Agent: Parcel Realty Pty Ltd (ABN 66 153 825 542). Licence number: 64283.



BRIGHTWOOD

BALDIVIS

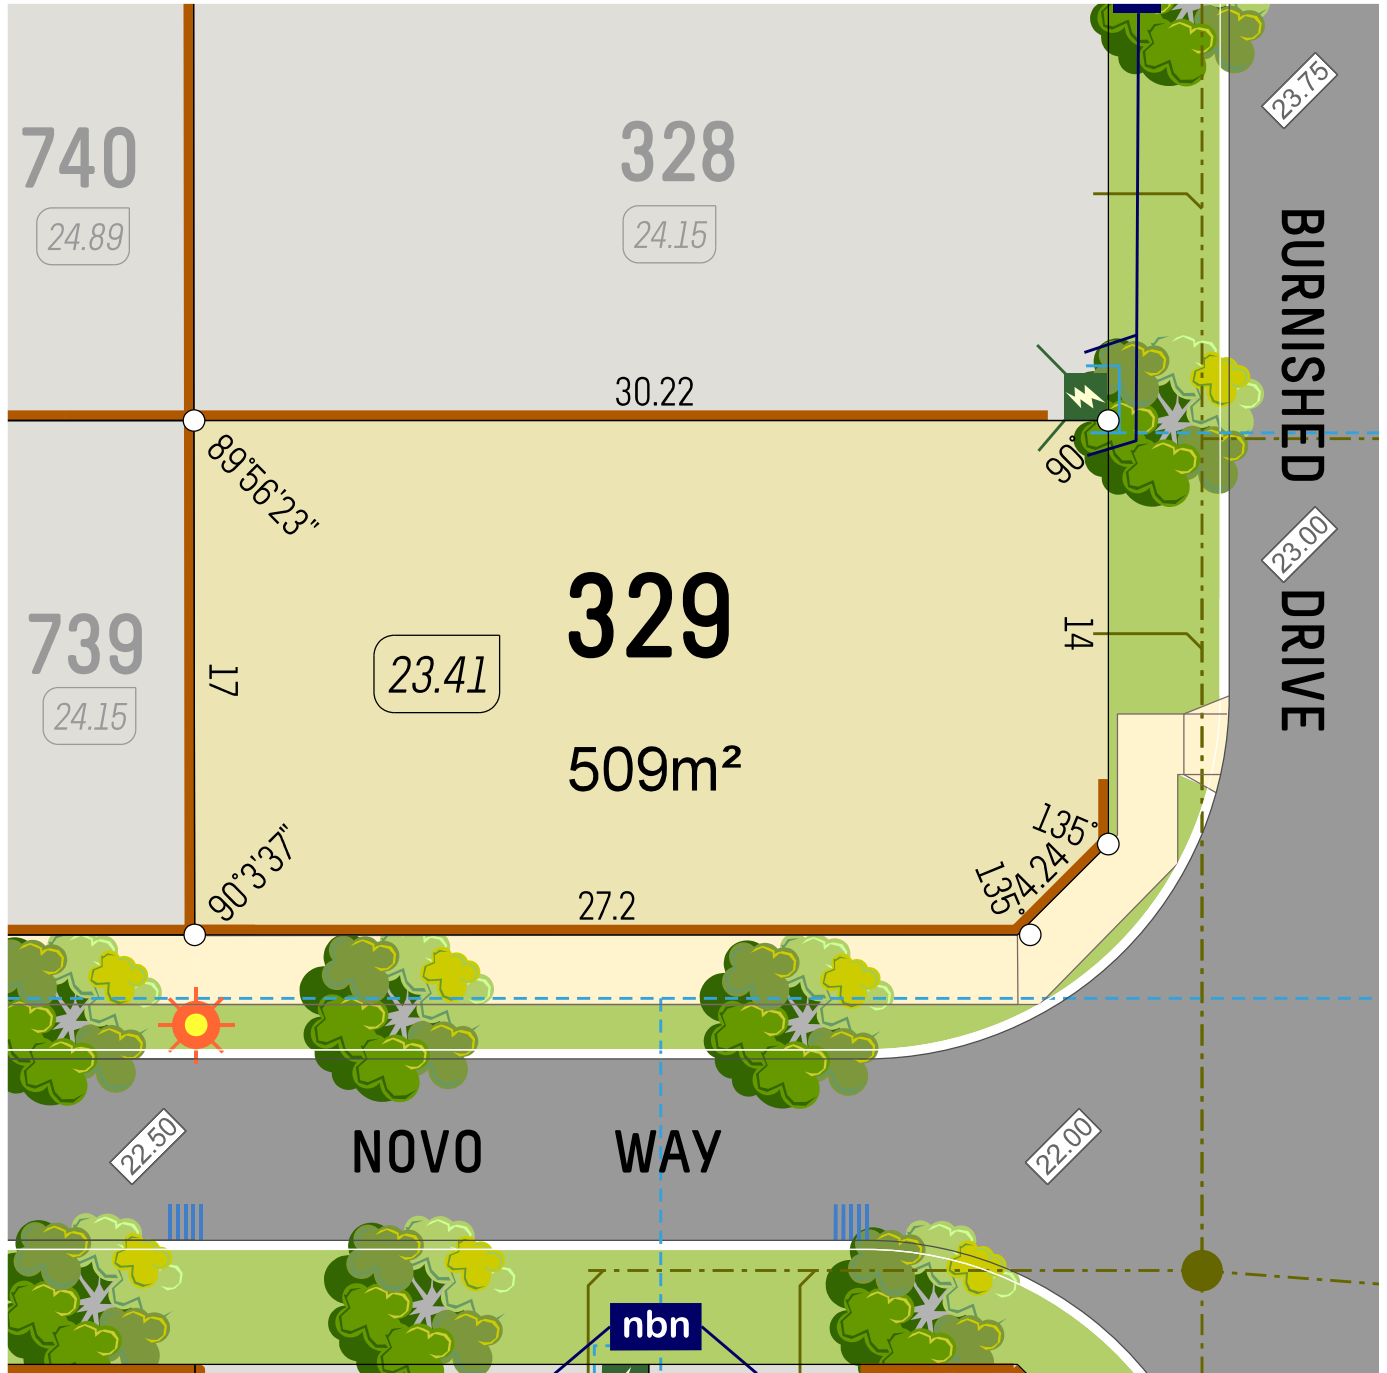

veris



SCALE 1:250

611606 August 2024

- Retaining Wall
- Lot Level
- Footpath

- Street Light
- Drainage
- Power Dome
- Drainage Lot Connection

- Water Service
- NBN Pit
- Sewer Service

6365 4620 | info@parcelproperty.com.au
www.brightwoodbalddivis.com.au


parcel.

DISCLAIMER: Whilst every care has been taken with the preparation of these particulars, which are believed to be correct, they are in no way warranted by the selling agent or its clients in whole or in part and should not be construed as forming part of any contract. The particulars of this plan are supplied for identification purposes only and shall not be taken as a representation in any aspect on the part of the vendor or its agents. Authorities should be consulted when services are contained within lot boundaries as building restrictions may apply. All retaining walls, services and associated easements are shown exaggerated for legibility. Trees for marketing purposes are indicative only. Street tree locations have been approved by the City of Rockingham. The purchaser and their builder must take notice of these locations prior to submitting a Building Application. The developer is not responsible for the relocation of any street trees. Any intending purchasers are advised to make necessary enquiries to satisfy themselves on all matters in this respect. Sales Agent: Parcel Realty Pty Ltd (ABN 66 153 825 542). Licence number: 64283.



BRIGHTWOOD

BALDIVIS

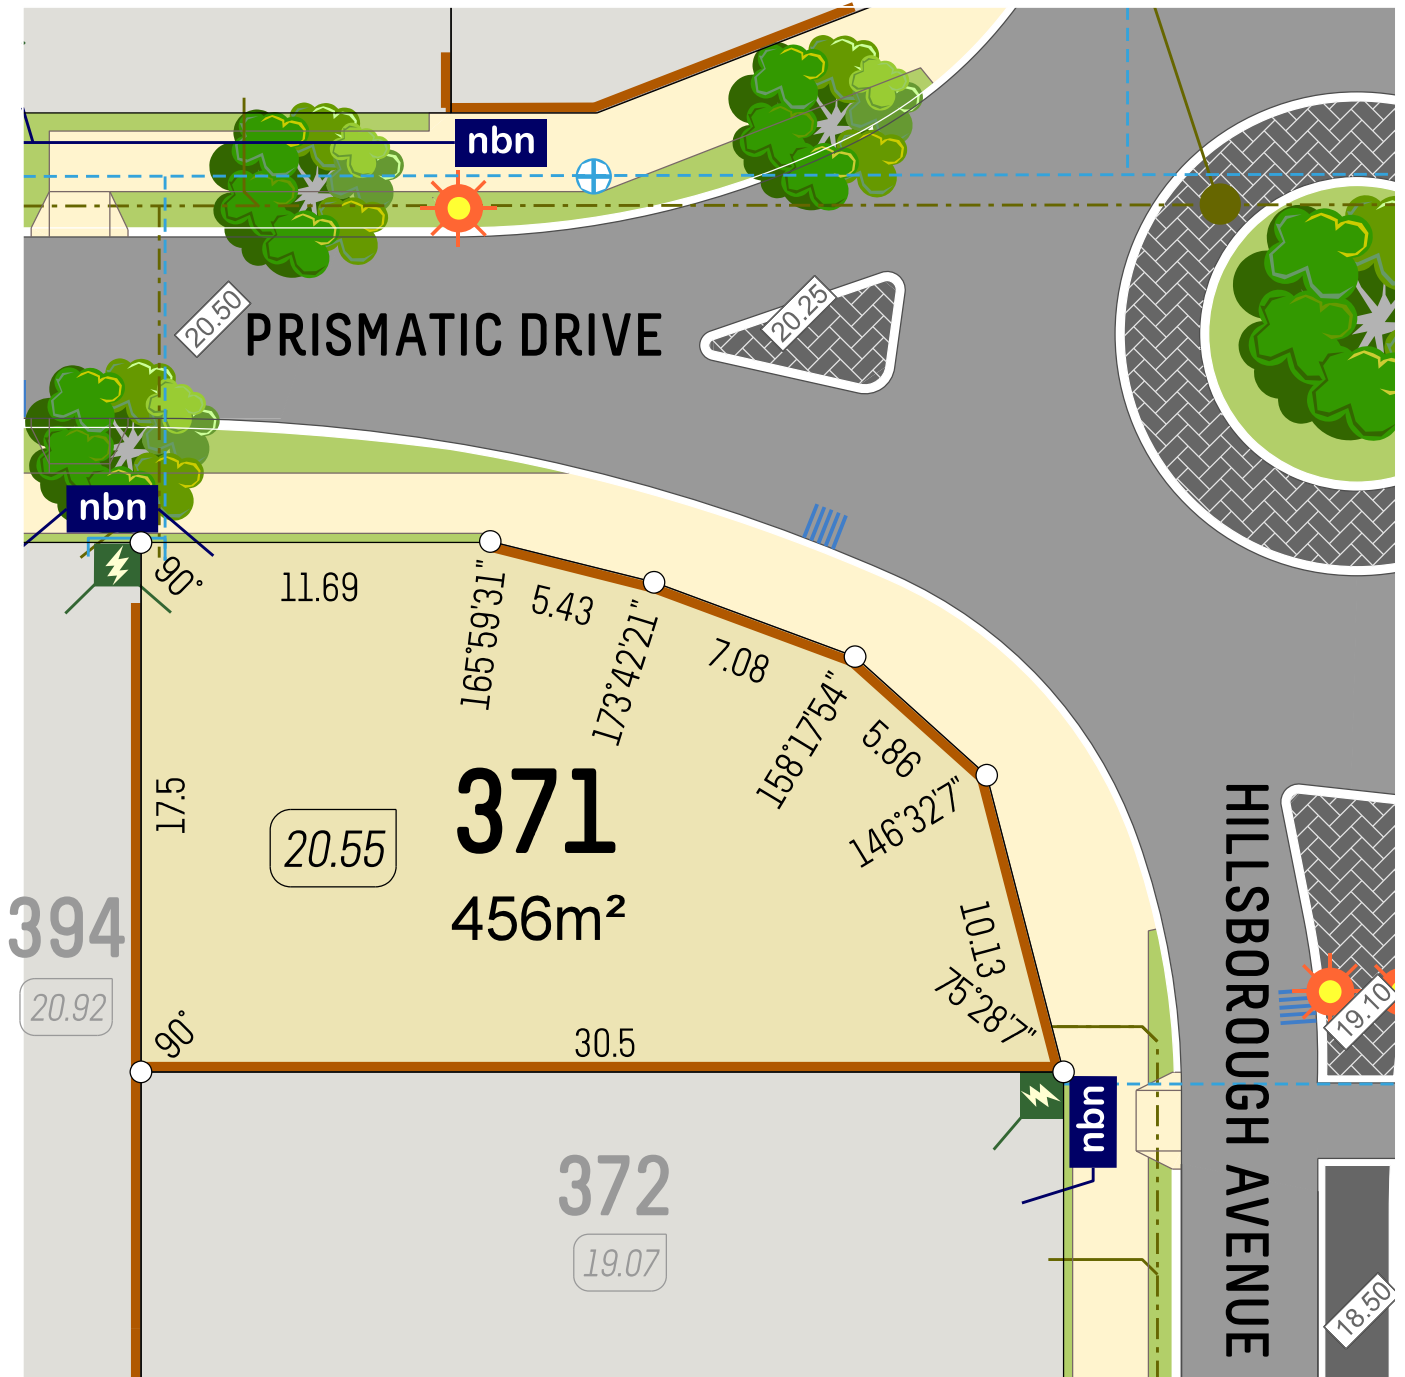

veris



SCALE 1:250

611606 August 2024

6365 4620 | info@parcelproperty.com.au
www.brightwoodbaldivis.com.au


parcel.

DISCLAIMER: Whilst every care has been taken with the preparation of these particulars, which are believed to be correct, they are in no way warranted by the selling agent or its clients in whole or in part and should not be construed as forming part of any contract. The particulars of this plan are supplied for identification purposes only and shall not be taken as a representation in any aspect on the part of the vendor or its agents. Authorities should be consulted when services are contained within lot boundaries as building restrictions may apply. All retaining walls, services and associated easements are shown exaggerated for legibility. Trees for marketing purposes are indicative only. Street tree locations have been approved by the City of Rockingham. The purchaser and their builder must take notice of these locations prior to submitting a Building Application. The developer is not responsible for the relocation of any street trees. Any intending purchasers are advised to make necessary enquiries to satisfy themselves on all matters in this respect. Sales Agent: Parcel Realty Pty Ltd (ABN 66 153 825 542). Licence number: 64283.



BRIGHTWOOD

BALDIVIS

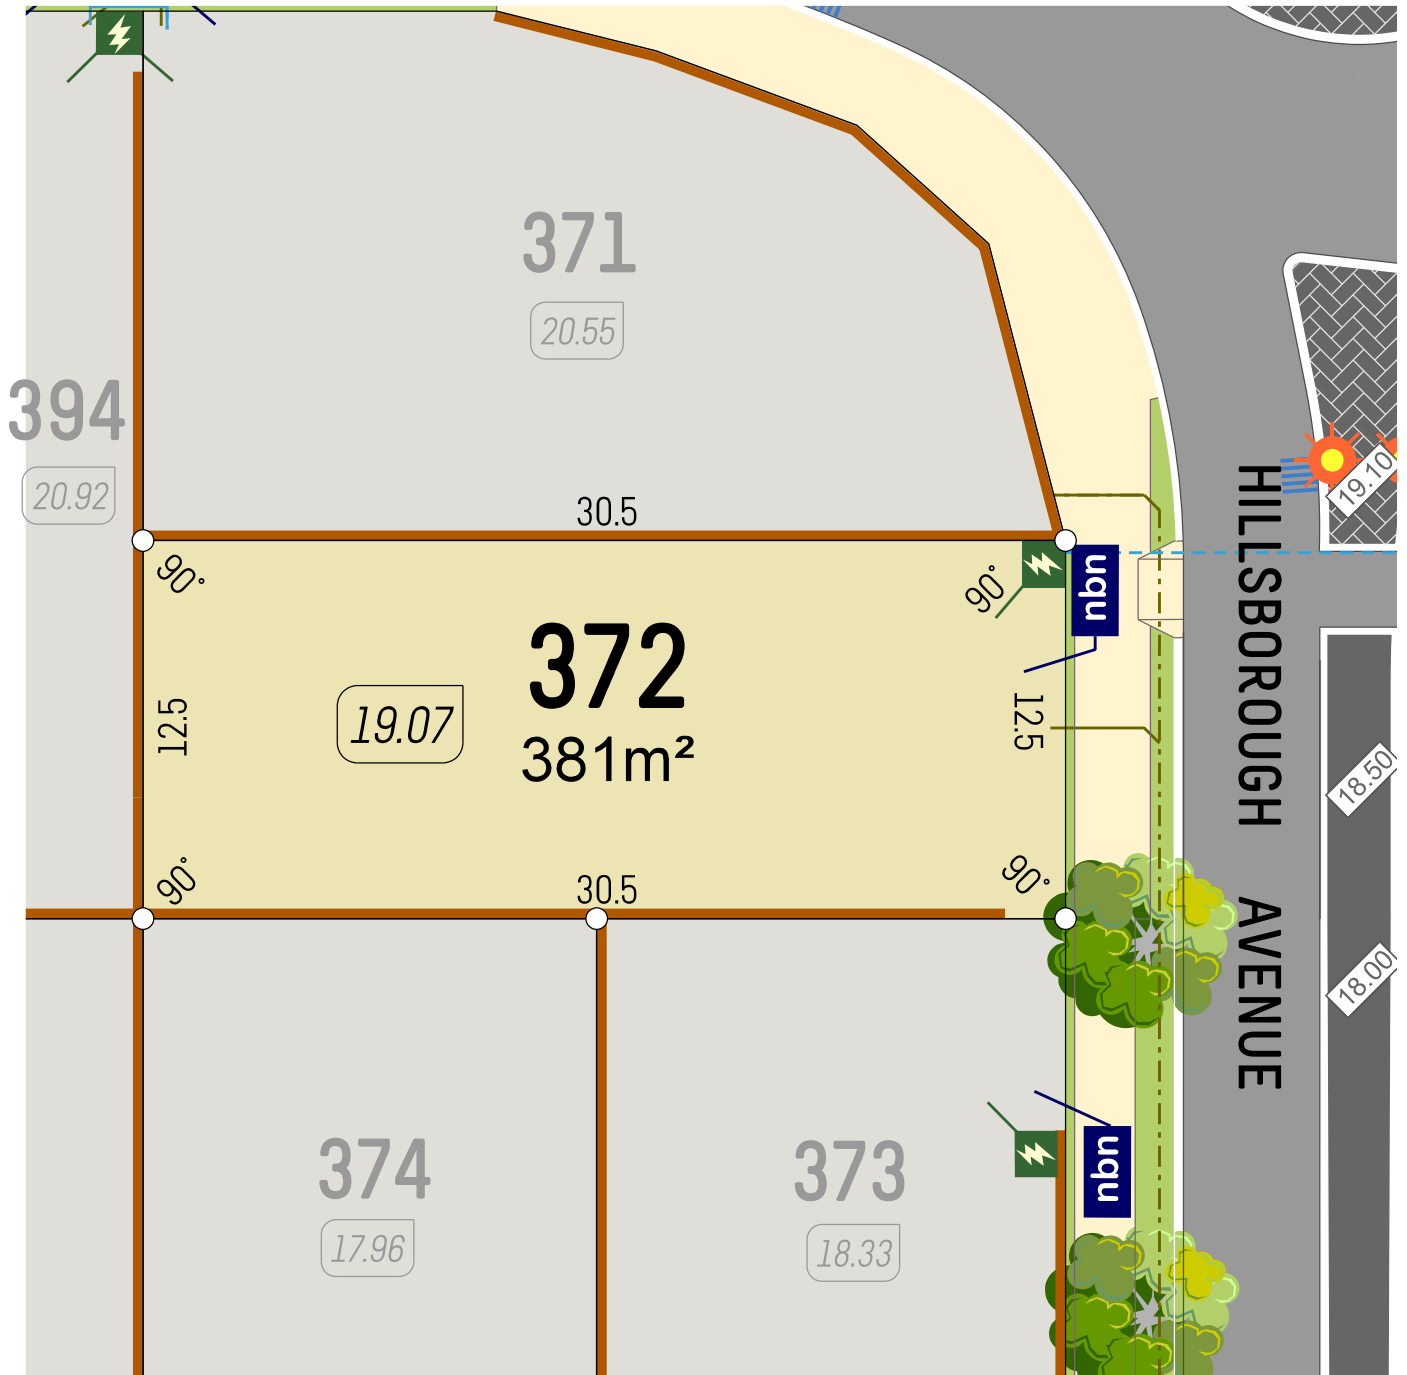

veris



SCALE 1:250

611606 August 2024

- Retaining Wall
- Lot Level
- Footpath

- Street Light
- Drainage
- Power Dome
- Drainage Lot Connection

- Water Service
- NBN Pit
- Sewer Service

6365 4620 | info@parcelproperty.com.au
www.brightwoodbalddivis.com.au


parcel.

DISCLAIMER: Whilst every care has been taken with the preparation of these particulars, which are believed to be correct, they are in no way warranted by the selling agent or its clients in whole or in part and should not be construed as forming part of any contract. The particulars of this plan are supplied for identification purposes only and shall not be taken as a representation in any aspect on the part of the vendor or its agents. Authorities should be consulted when services are contained within lot boundaries as building restrictions may apply. All retaining walls, services and associated easements are shown exaggerated for legibility. Trees for marketing purposes are indicative only. Street tree locations have been approved by the City of Rockingham. The purchaser and their builder must take notice of these locations prior to submitting a Building Application. The developer is not responsible for the relocation of any street trees. Any intending purchasers are advised to make necessary enquiries to satisfy themselves on all matters in this respect. Sales Agent: Parcel Realty Pty Ltd (ABN 66 153 825 542). Licence number: 64283.



BRIGHTWOOD

BALDIVIS

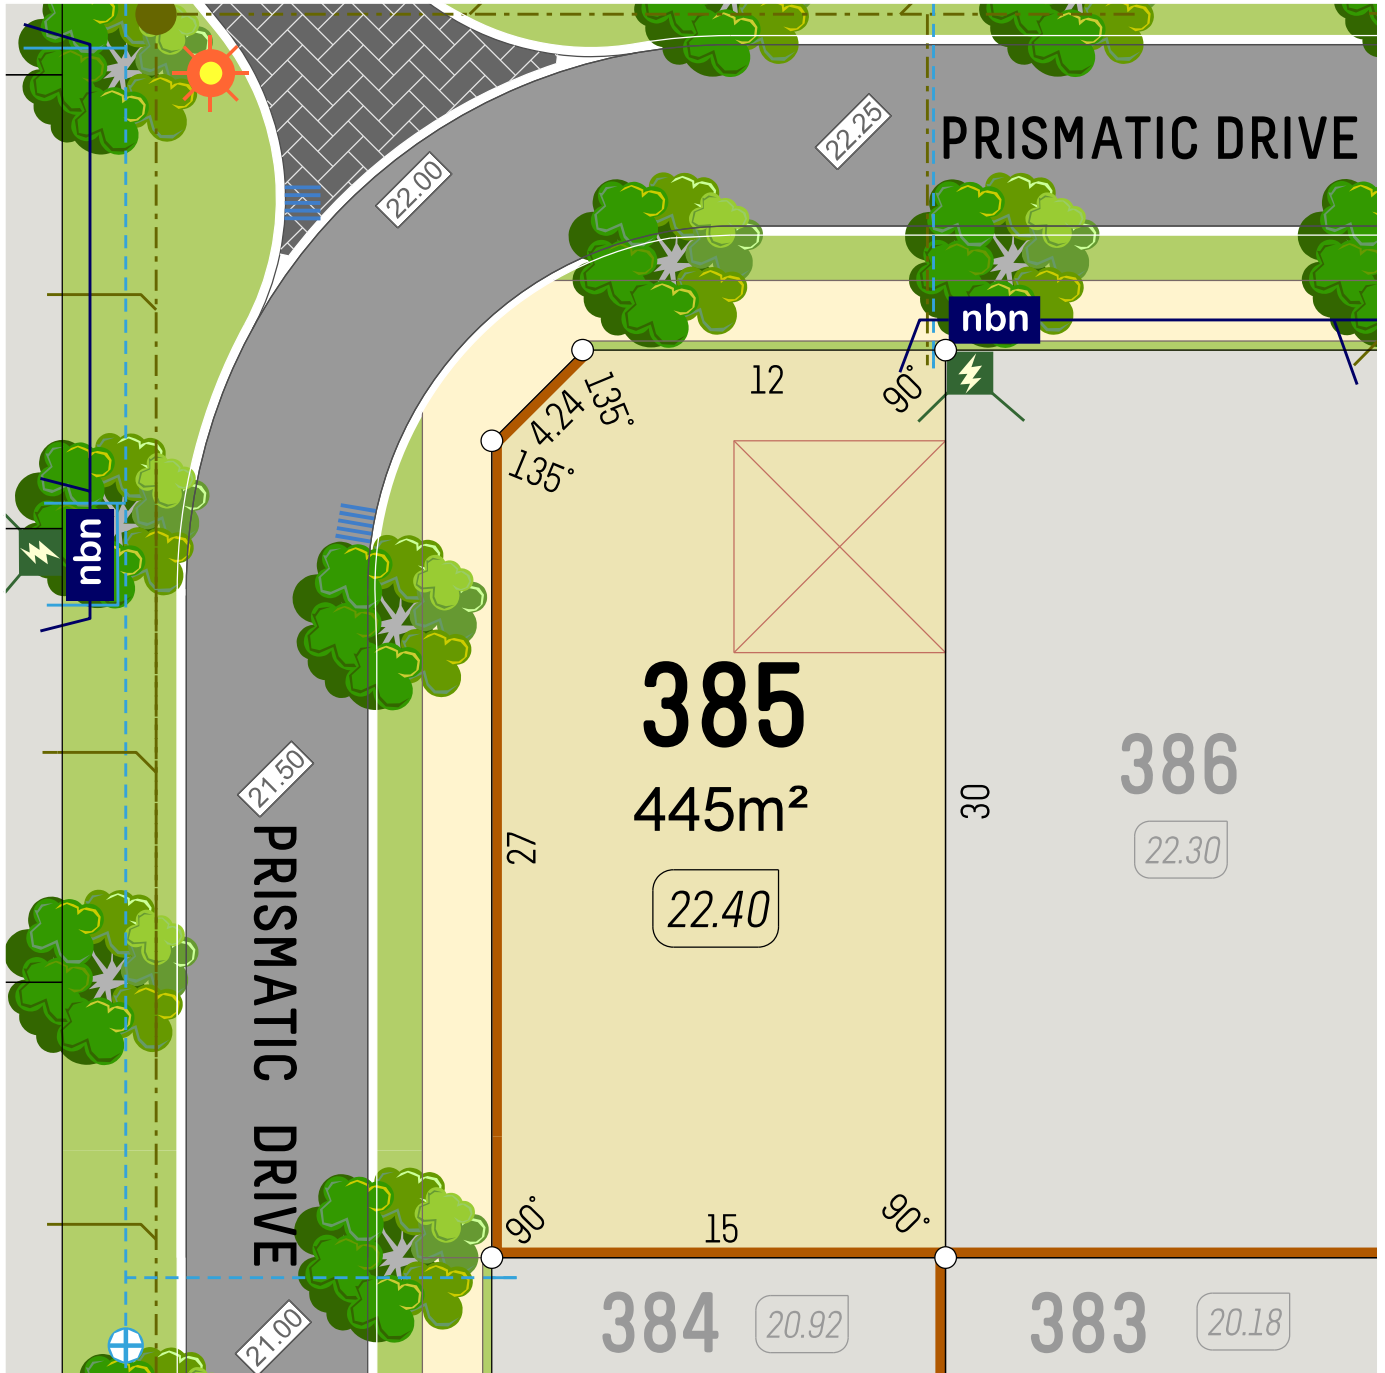

veris



SCALE 1:250
611606 June 2025

- Retaining Wall
- Lot Level
- Footpath

- Street Light
- Drainage
- Power Dome
- Drainage Lot Connection

- Water Service
- NBN Pit
- Sewer Service

6365 4620 | info@parcelproperty.com.au
www.brightwoodbalddivis.com.au


parcel.

DISCLAIMER: Whilst every care has been taken with the preparation of these particulars, which are believed to be correct, they are in no way warranted by the selling agent or its clients in whole or in part and should not be construed as forming part of any contract. The particulars of this plan are supplied for identification purposes only and shall not be taken as a representation in any aspect on the part of the vendor or its agents. Authorities should be consulted when services are contained within lot boundaries as building restrictions may apply. All retaining walls, services and associated easements are shown exaggerated for legibility. Trees for marketing purposes are indicative only. Street tree locations have been approved by the City of Rockingham. The purchaser and their builder must take notice of these locations prior to submitting a Building Application. The developer is not responsible for the relocation of any street trees. Any intending purchasers are advised to make necessary enquiries to satisfy themselves on all matters in this respect. Sales Agent: Parcel Realty Pty Ltd (ABN 66 153 825 542). Licence number: 64283.



BRIGHTWOOD

BALDIVIS

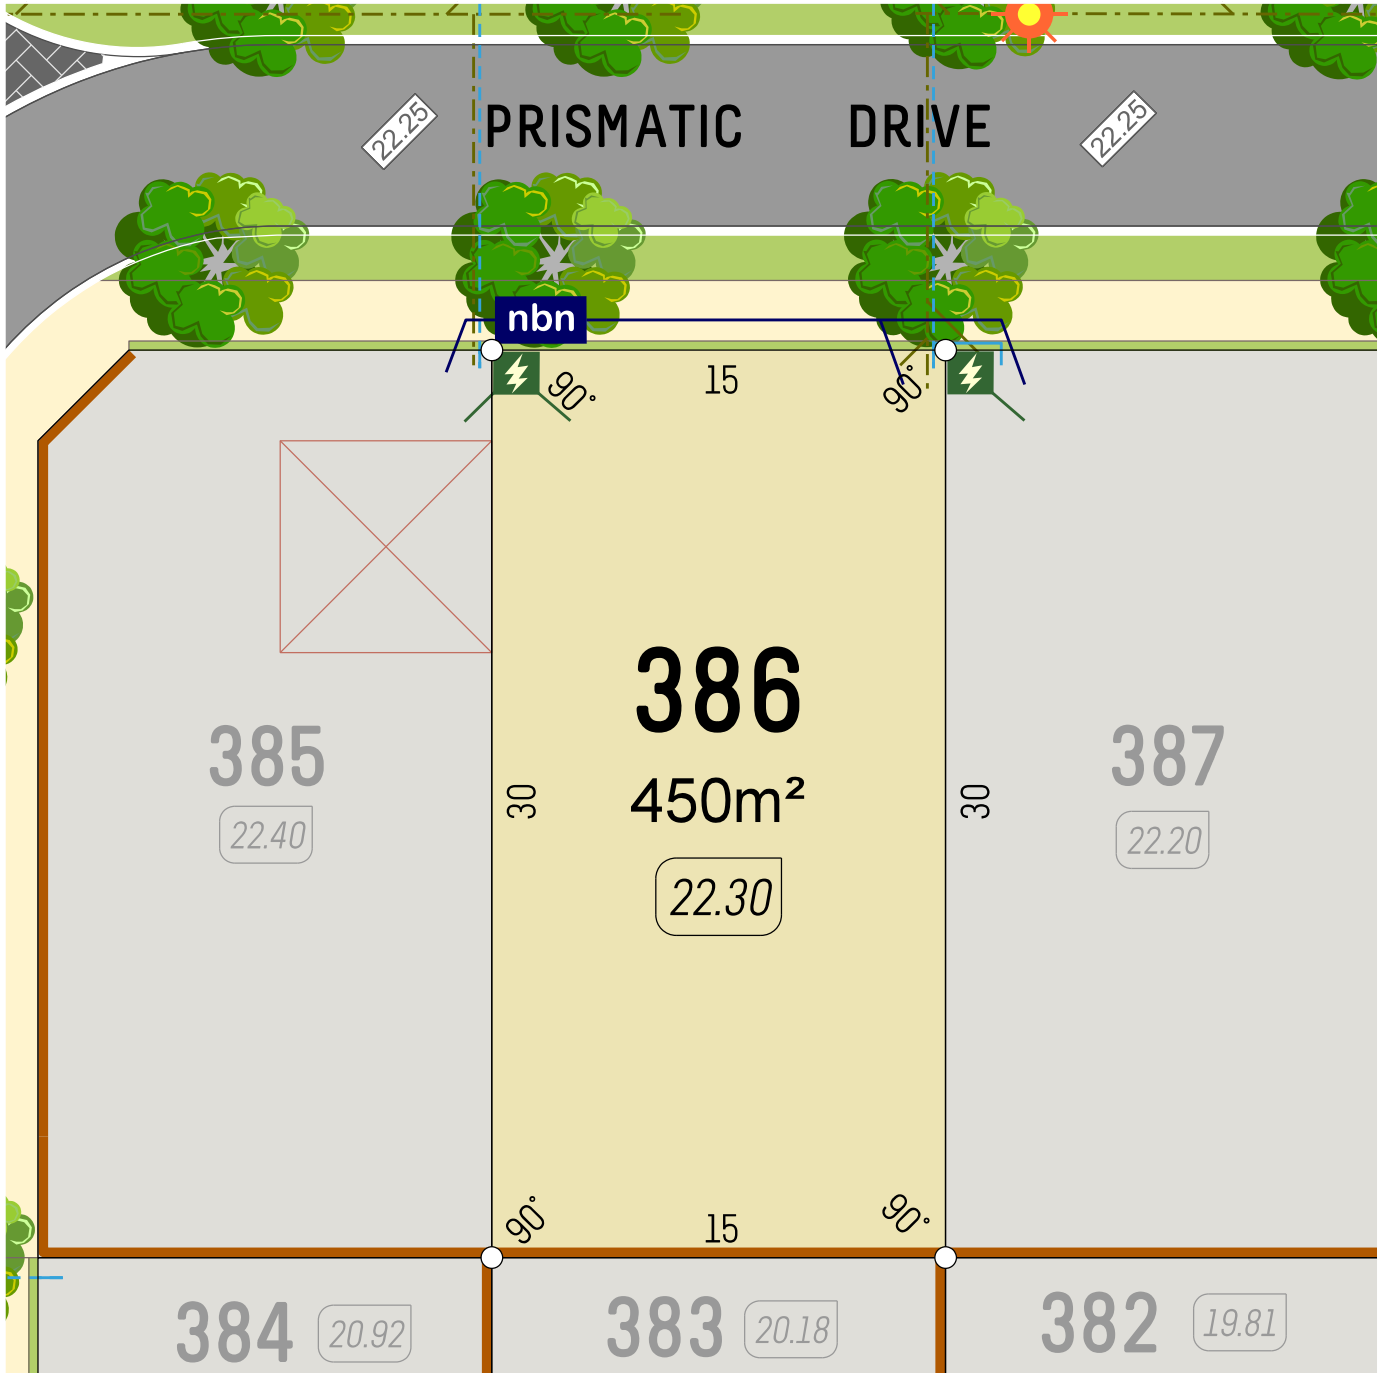

veris



SCALE 1:250
0 5m
611606 June 2025

- Retaining Wall
- Lot Level
- Footpath

- Street Light
- Drainage
- Power Dome
- Drainage Lot Connection

- Water Service
- NBN Pit
- Sewer Service

6365 4620 | info@parcelproperty.com.au
www.brightwoodbalddivis.com.au


parcel.

DISCLAIMER: Whilst every care has been taken with the preparation of these particulars, which are believed to be correct, they are in no way warranted by the selling agent or its clients in whole or in part and should not be construed as forming part of any contract. The particulars of this plan are supplied for identification purposes only and shall not be taken as a representation in any aspect on the part of the vendor or its agents. Authorities should be consulted when services are contained within lot boundaries as building restrictions may apply. All retaining walls, services and associated easements are shown exaggerated for legibility. Trees for marketing purposes are indicative only. Street tree locations have been approved by the City of Rockingham. The purchaser and their builder must take notice of these locations prior to submitting a Building Application. The developer is not responsible for the relocation of any street trees. Any intending purchasers are advised to make necessary enquiries to satisfy themselves on all matters in this respect. Sales Agent: Parcel Realty Pty Ltd (ABN 66 153 825 542). Licence number: 64283.



BRIGHTWOOD

BALDIVIS

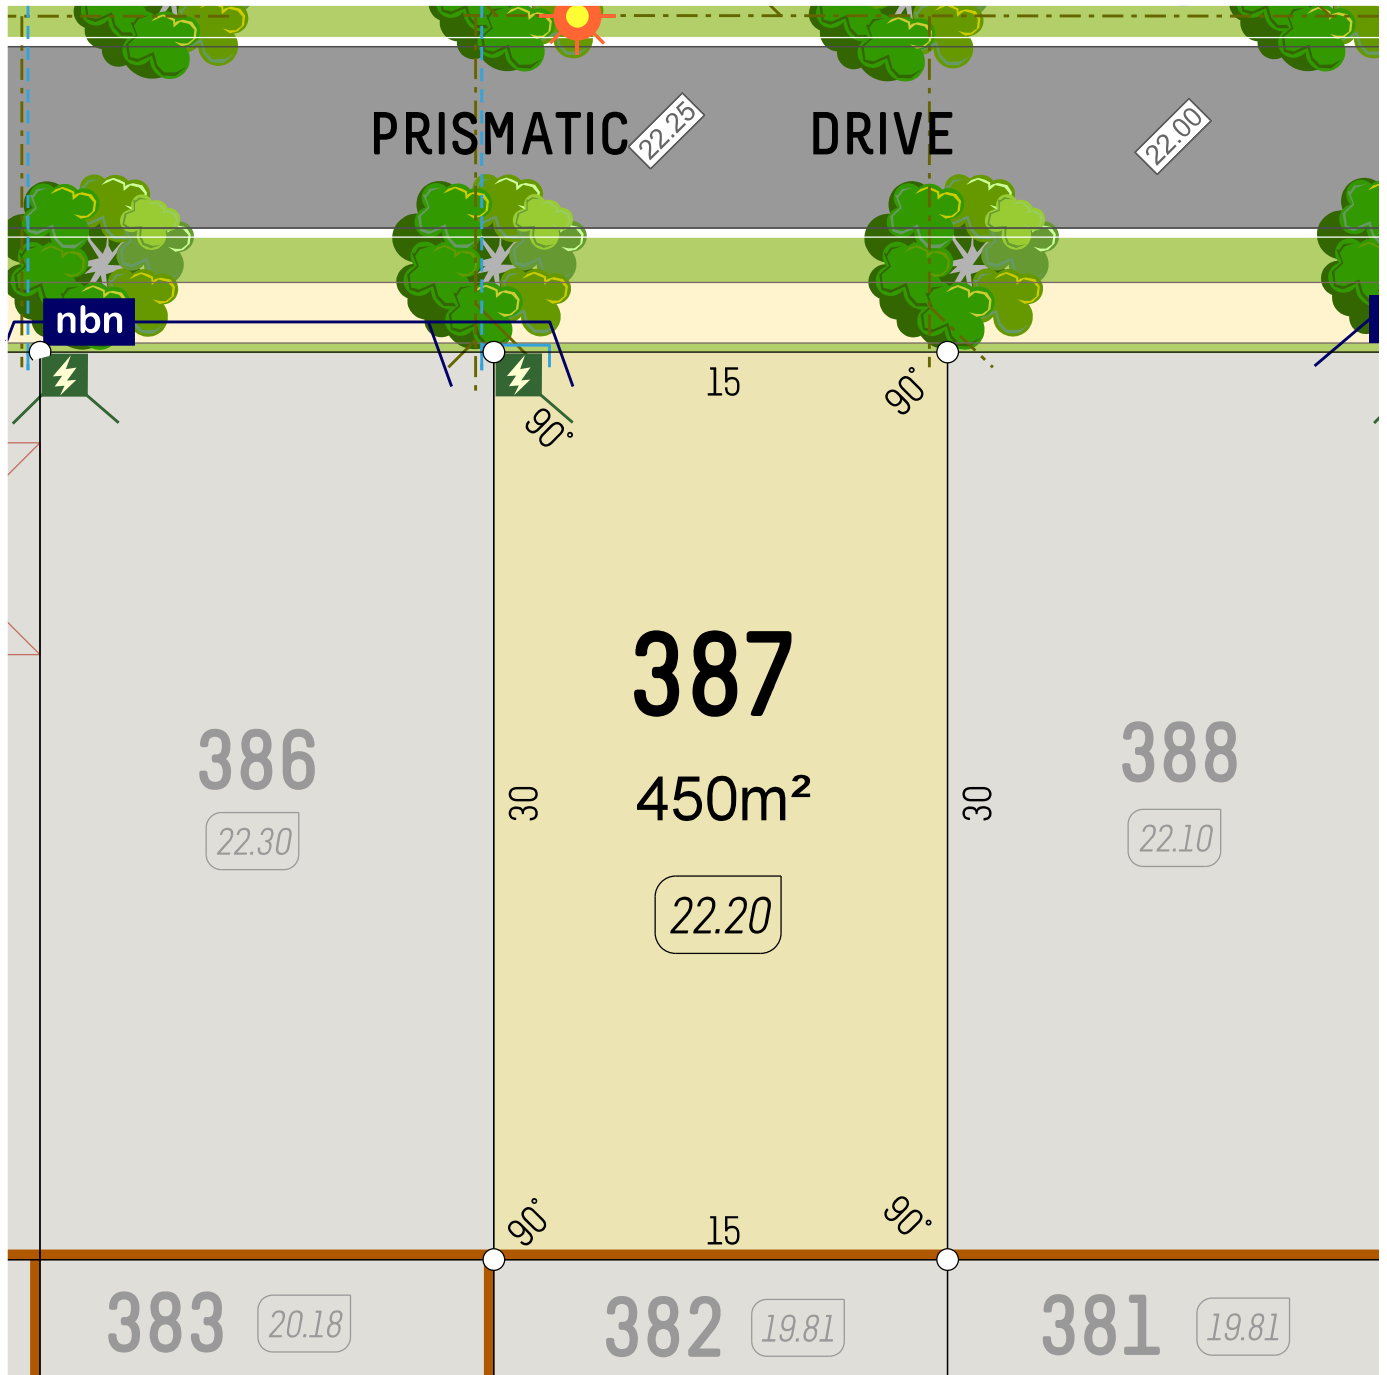

veris



SCALE 1:250
0 5m
611606 June 2025

- Retaining Wall
- Lot Level
- Footpath


- Street Light
- Drainage
- Power Dome
- Drainage Lot Connection

- Water Service
- NBN Pit
- Sewer Service


6365 4620 | info@parcelproperty.com.au
www.brightwoodbalddivis.com.au

parcel.

DISCLAIMER: Whilst every care has been taken with the preparation of these particulars, which are believed to be correct, they are in no way warranted by the selling agent or its clients in whole or in part and should not be construed as forming part of any contract. The particulars of this plan are supplied for identification purposes only and shall not be taken as a representation in any aspect on the part of the vendor or its agents. Authorities should be consulted when services are contained within lot boundaries as building restrictions may apply. All retaining walls, services and associated easements are shown exaggerated for legibility. Trees for marketing purposes are indicative only. Street tree locations have been approved by the City of Rockingham. The purchaser and their builder must take notice of these locations prior to submitting a Building Application. The developer is not responsible for the relocation of any street trees. Any intending purchasers are advised to make necessary enquiries to satisfy themselves on all matters in this respect. Sales Agent: Parcel Realty Pty Ltd (ABN 66 153 825 542). Licence number: 64283.

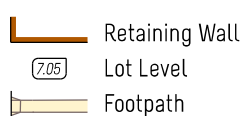

Street Light
Drainage
Power Dome
Drainage Lot
Connection

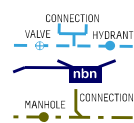

Water Service
NBN Pit
Sewer Service

veris

0 SCALE 1:250 5m
611606 June 2025

6365 4620 | info@parcelproperty.com.au
www.brightwoodbaldivis.com.au


parcel.

DISCLAIMER: Whilst every care has been taken with the preparation of these particulars, which are believed to be correct, they are in no way warranted by the selling agent or its clients in whole or in part and should not be construed as forming part of any contract. The particulars of this plan are supplied for identification purposes only and shall not be taken as a representation in any aspect on the part of the vendor or its agents. Authorities should be consulted when services are contained within lot boundaries as building restrictions may apply. All retaining walls, services and associated easements are shown exaggerated for legibility. Trees for marketing purposes are indicative only. Street tree locations have been approved by the City of Rockingham. The purchaser and their builder must take notice of these locations prior to submitting a Building Application. The developer is not responsible for the relocation of any street trees. Any intending purchasers are advised to make necessary enquiries to satisfy themselves on all matters in this respect. Sales Agent: Parcel Realty Pty Ltd (ABN 66 153 825 542). Licence number: 64283.



BRIGHTWOOD

BALDIVIS

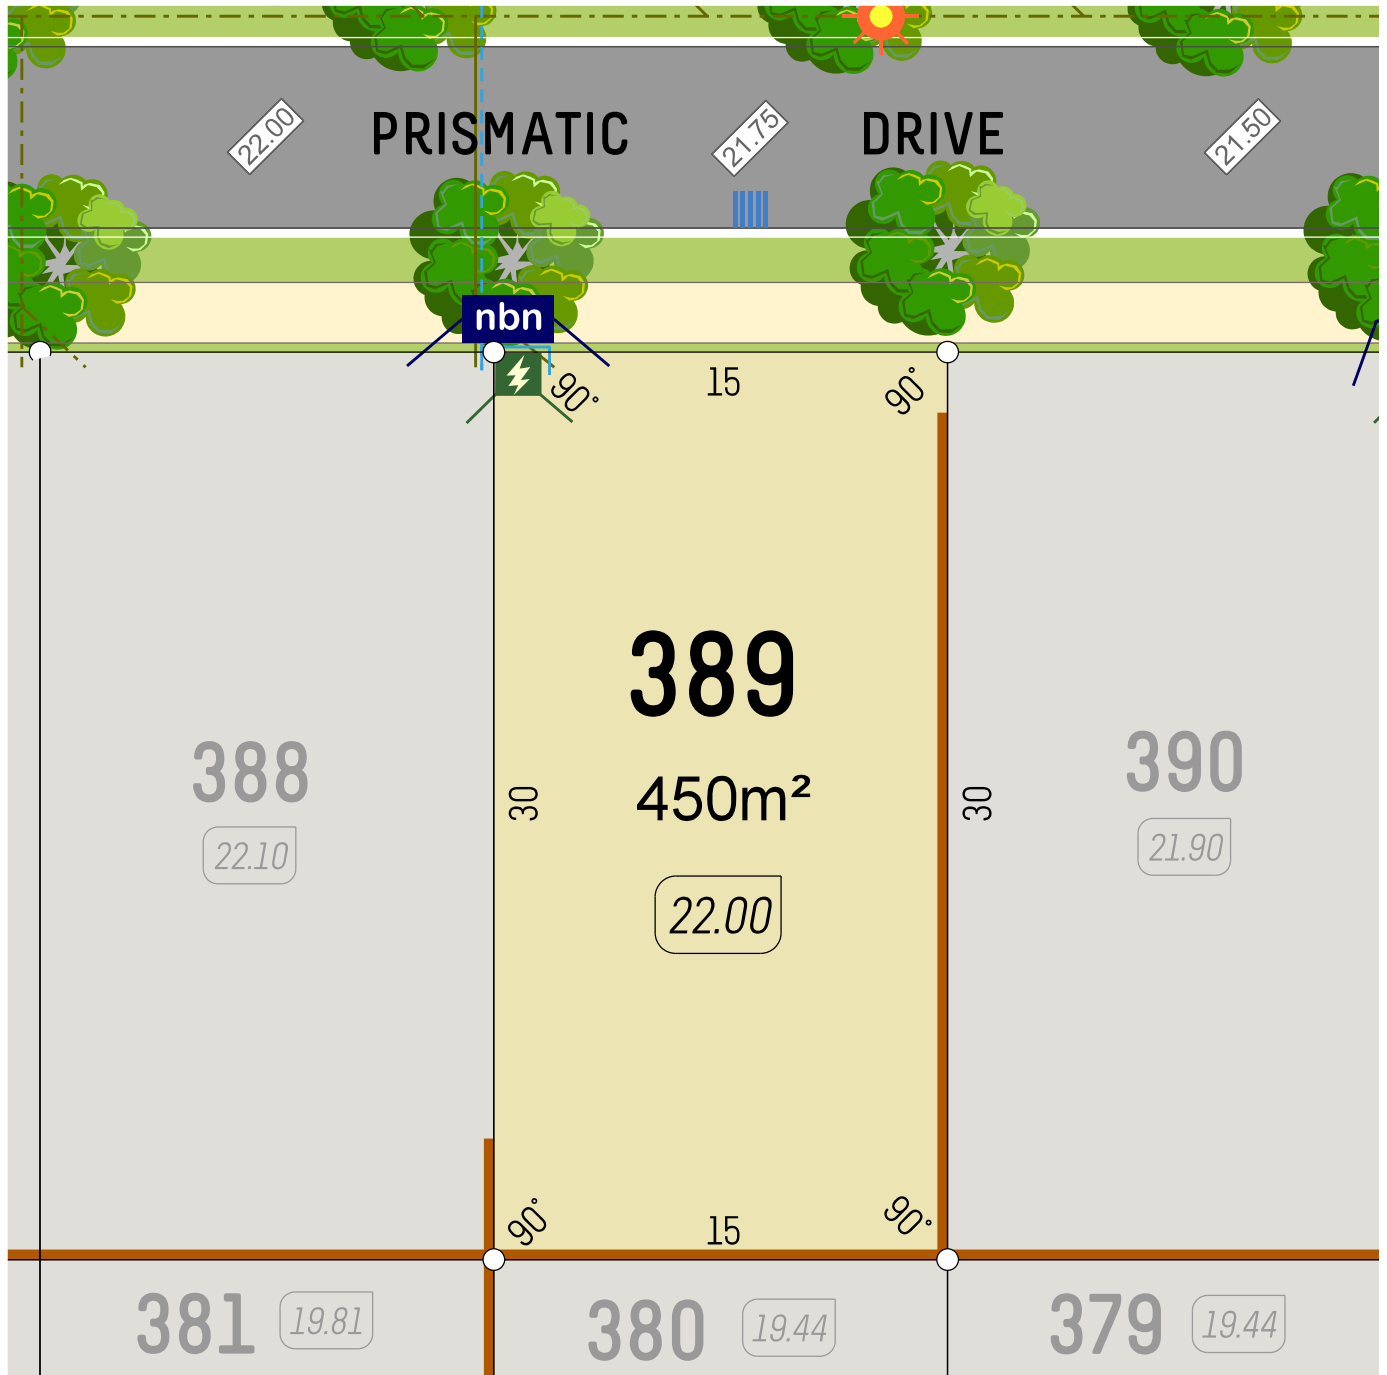

veris



SCALE 1:250
0 5m
611606 June 2025

- Retaining Wall
- Lot Level
- Footpath

- Street Light
- Drainage
- Power Dome
- Drainage Lot Connection

- Water Service
- NBN Pit
- Sewer Service


6365 4620 | info@parcelproperty.com.au
www.brightwoodbalddivis.com.au

parcel.

DISCLAIMER: Whilst every care has been taken with the preparation of these particulars, which are believed to be correct, they are in no way warranted by the selling agent or its clients in whole or in part and should not be construed as forming part of any contract. The particulars of this plan are supplied for identification purposes only and shall not be taken as a representation in any aspect on the part of the vendor or its agents. Authorities should be consulted when services are contained within lot boundaries as building restrictions may apply. All retaining walls, services and associated easements are shown exaggerated for legibility. Trees for marketing purposes are indicative only. Street tree locations have been approved by the City of Rockingham. The purchaser and their builder must take notice of these locations prior to submitting a Building Application. The developer is not responsible for the relocation of any street trees. Any intending purchasers are advised to make necessary enquiries to satisfy themselves on all matters in this respect. Sales Agent: Parcel Realty Pty Ltd (ABN 66 153 825 542). Licence number: 64283.



BRIGHTWOOD BALDIVIS

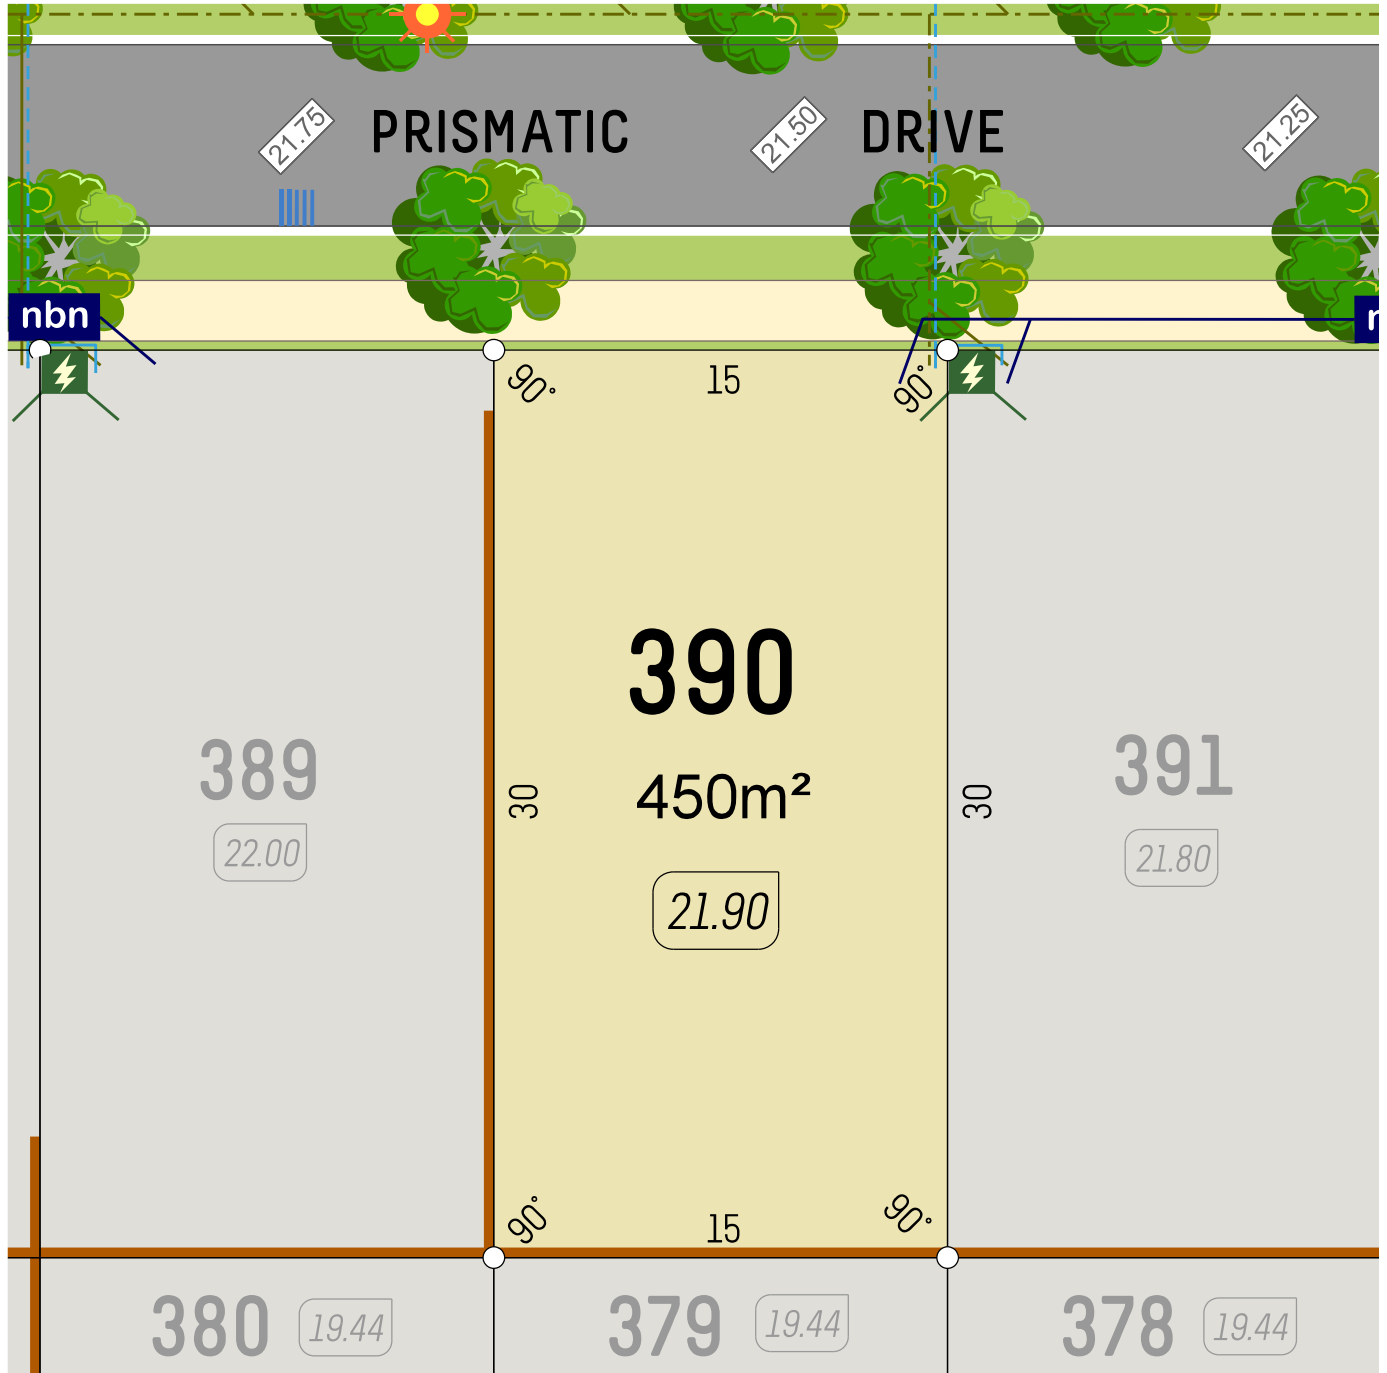

veris



SCALE 1:250
611606 June 2025

- Retaining Wall
- Lot Level
- Footpath

- Street Light
- Drainage
- Power Dome
- Drainage Lot Connection

- Water Service
- NBN Pit
- Sewer Service

6365 4620 | info@parcelproperty.com.au
www.brightwoodbalddivis.com.au


parcel.

DISCLAIMER: Whilst every care has been taken with the preparation of these particulars, which are believed to be correct, they are in no way warranted by the selling agent or its clients in whole or in part and should not be construed as forming part of any contract. The particulars of this plan are supplied for identification purposes only and shall not be taken as a representation in any aspect on the part of the vendor or its agents. Authorities should be consulted when services are contained within lot boundaries as building restrictions may apply. All retaining walls, services and associated easements are shown exaggerated for legibility. Trees for marketing purposes are indicative only. Street tree locations have been approved by the City of Rockingham. The purchaser and their builder must take notice of these locations prior to submitting a Building Application. The developer is not responsible for the relocation of any street trees. Any intending purchasers are advised to make necessary enquiries to satisfy themselves on all matters in this respect. Sales Agent: Parcel Realty Pty Ltd (ABN 66 153 825 542). Licence number: 64283.



BRIGHTWOOD

BALDIVIS

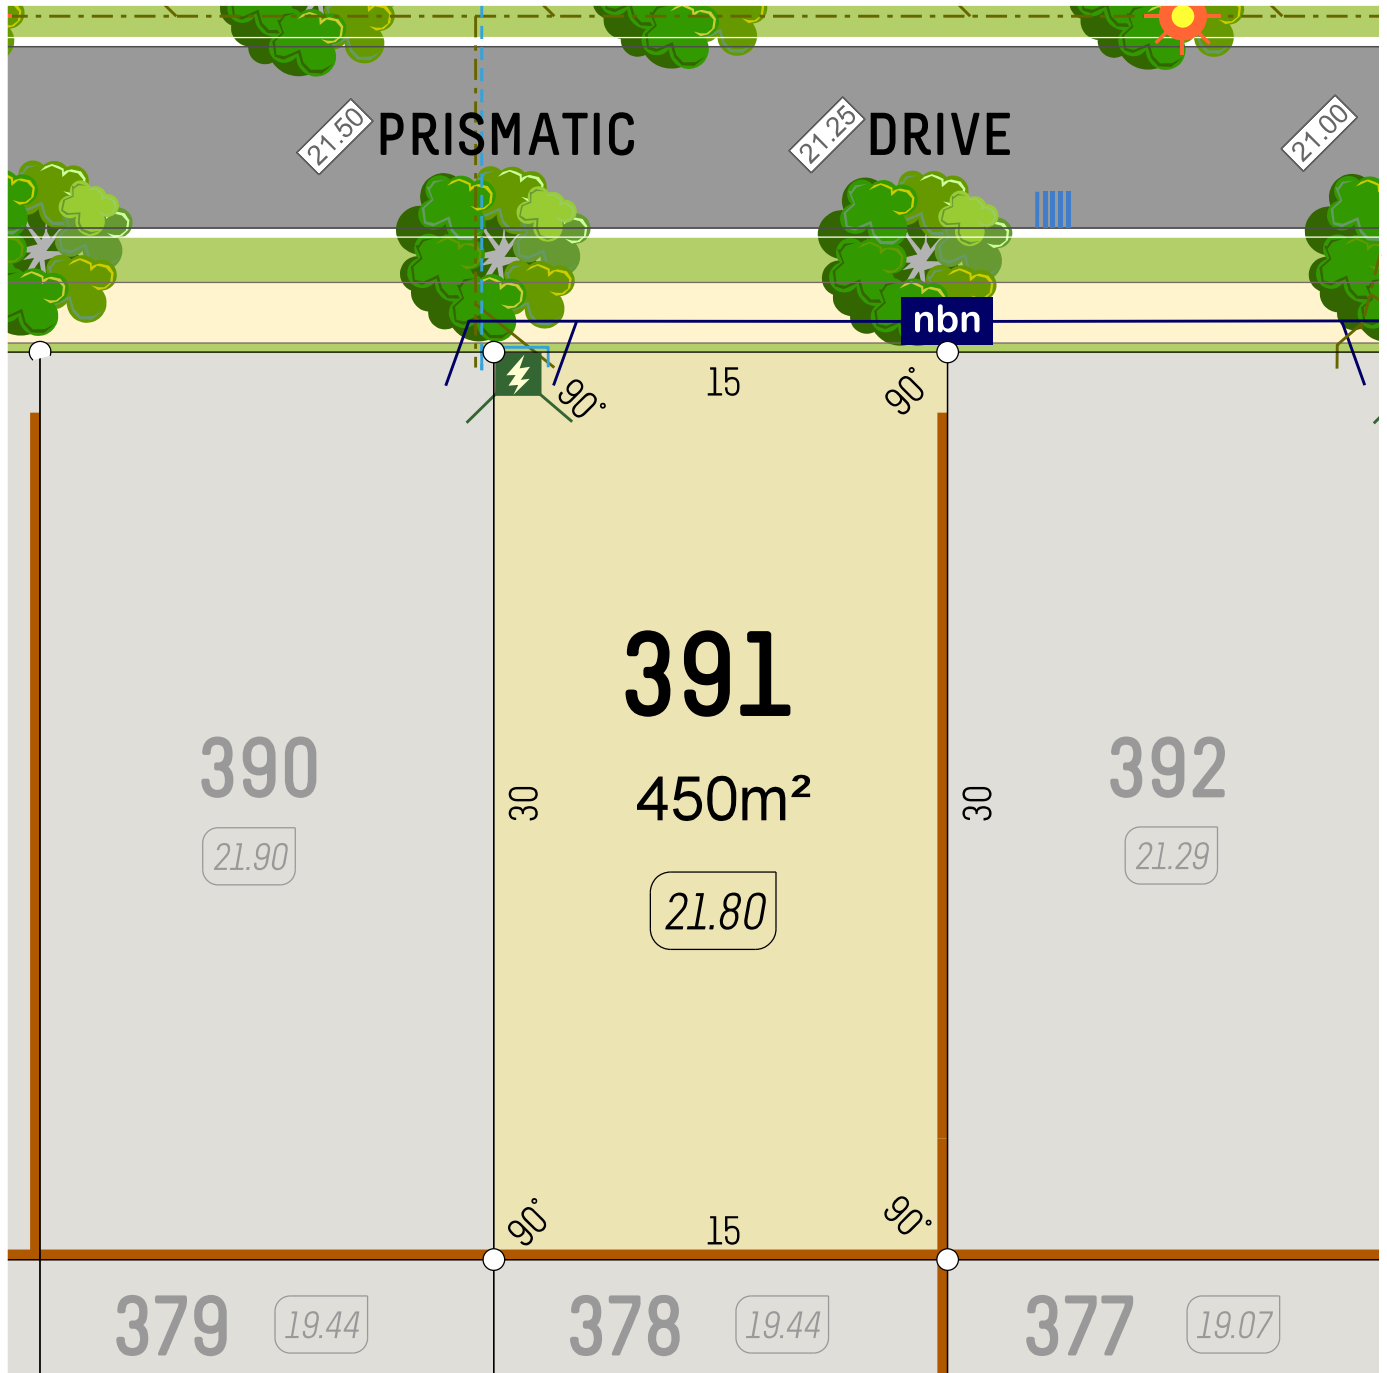

veris



SCALE 1:250
0 5m
611606 June 2025

- Retaining Wall
- Lot Level
- Footpath

- Street Light
- Drainage
- Power Dome
- Drainage Lot Connection

- Water Service
- NBN Pit
- Sewer Service

6365 4620 | info@parcelproperty.com.au
www.brightwoodbalddivis.com.au


parcel.

DISCLAIMER: Whilst every care has been taken with the preparation of these particulars, which are believed to be correct, they are in no way warranted by the selling agent or its clients in whole or in part and should not be construed as forming part of any contract. The particulars of this plan are supplied for identification purposes only and shall not be taken as a representation in any aspect on the part of the vendor or its agents. Authorities should be consulted when services are contained within lot boundaries as building restrictions may apply. All retaining walls, services and associated easements are shown exaggerated for legibility. Trees for marketing purposes are indicative only. Street tree locations have been approved by the City of Rockingham. The purchaser and their builder must take notice of these locations prior to submitting a Building Application. The developer is not responsible for the relocation of any street trees. Any intending purchasers are advised to make necessary enquiries to satisfy themselves on all matters in this respect. Sales Agent: Parcel Realty Pty Ltd (ABN 66 153 825 542). Licence number: 64283.



BRIGHTWOOD

BALDIVIS

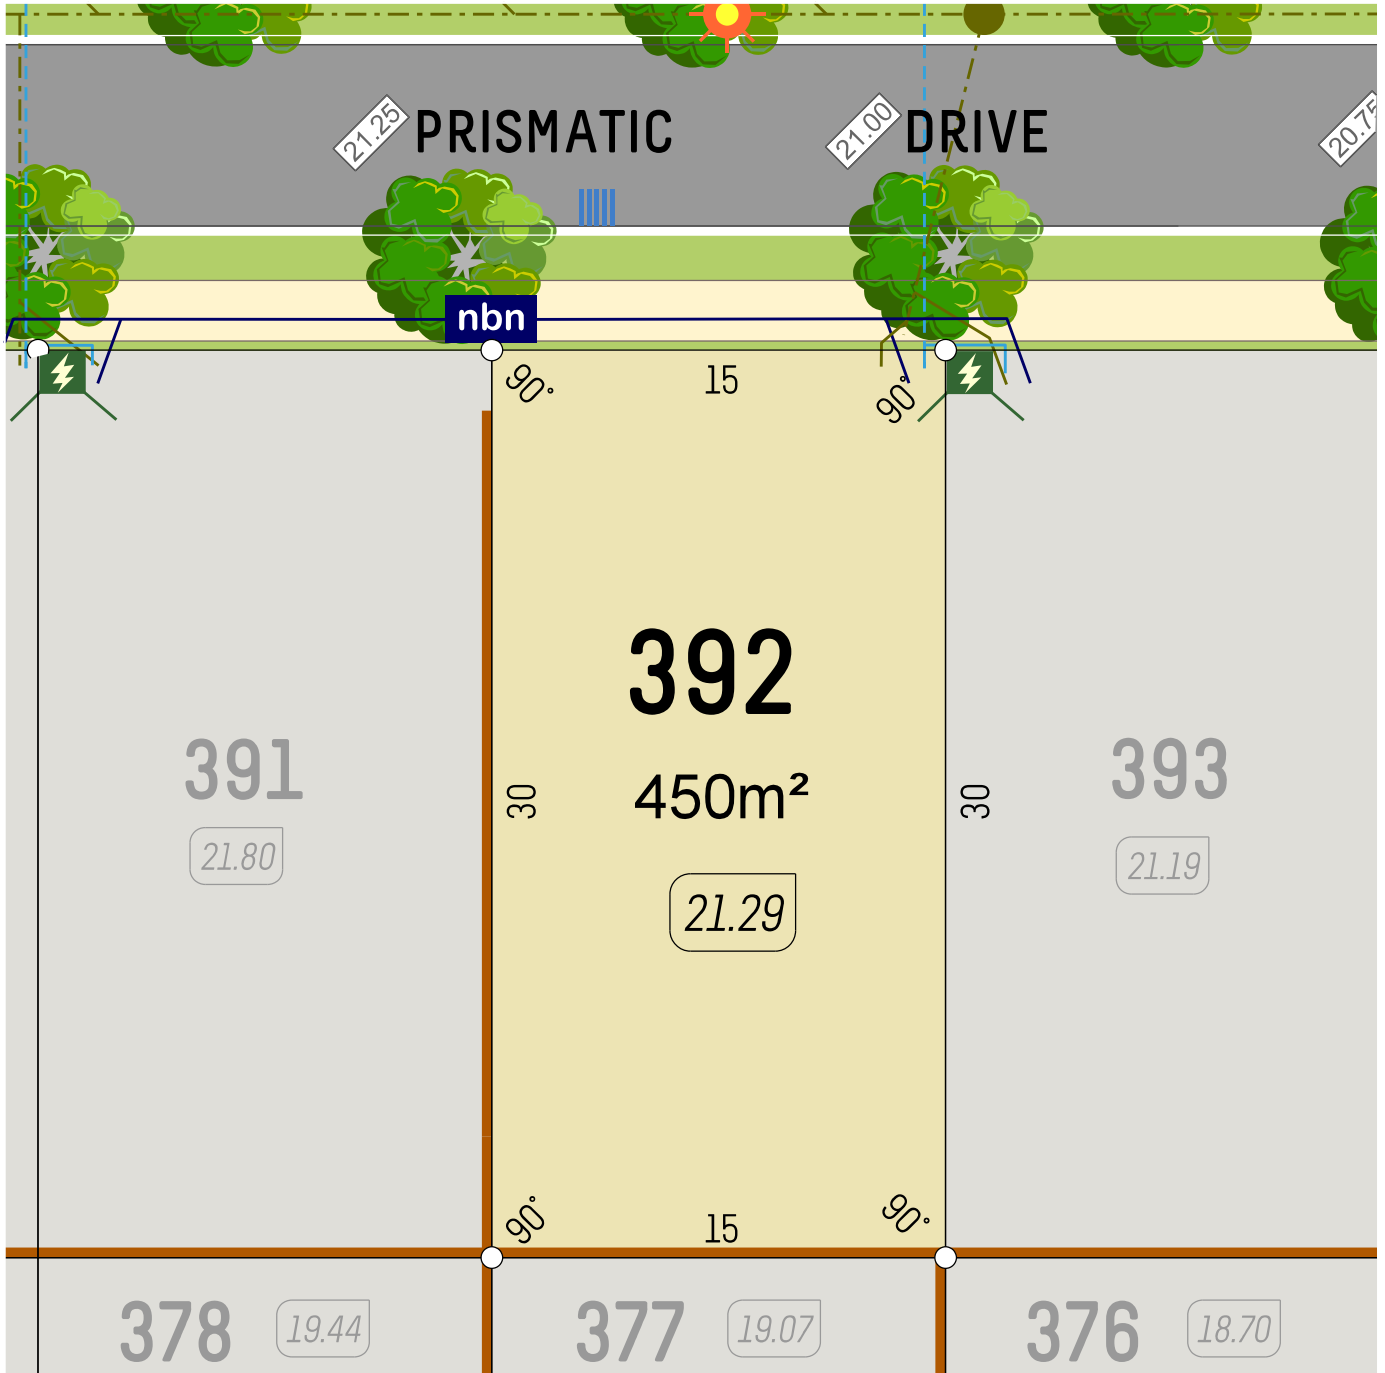

veris



SCALE 1:250
611606 June 2025

- Retaining Wall
- Lot Level
- Footpath

- Street Light
- Drainage
- Power Dome
- Drainage Lot Connection

- Water Service
- NBN Pit
- Sewer Service

6365 4620 | info@parcelproperty.com.au
www.brightwoodbalddivis.com.au


parcel.

DISCLAIMER: Whilst every care has been taken with the preparation of these particulars, which are believed to be correct, they are in no way warranted by the selling agent or its clients in whole or in part and should not be construed as forming part of any contract. The particulars of this plan are supplied for identification purposes only and shall not be taken as a representation in any aspect on the part of the vendor or its agents. Authorities should be consulted when services are contained within lot boundaries as building restrictions may apply. All retaining walls, services and associated easements are shown exaggerated for legibility. Trees for marketing purposes are indicative only. Street tree locations have been approved by the City of Rockingham. The purchaser and their builder must take notice of these locations prior to submitting a Building Application. The developer is not responsible for the relocation of any street trees. Any intending purchasers are advised to make necessary enquiries to satisfy themselves on all matters in this respect. Sales Agent: Parcel Realty Pty Ltd (ABN 66 153 825 542). Licence number: 64283.



BRIGHTWOOD

BALDIVIS

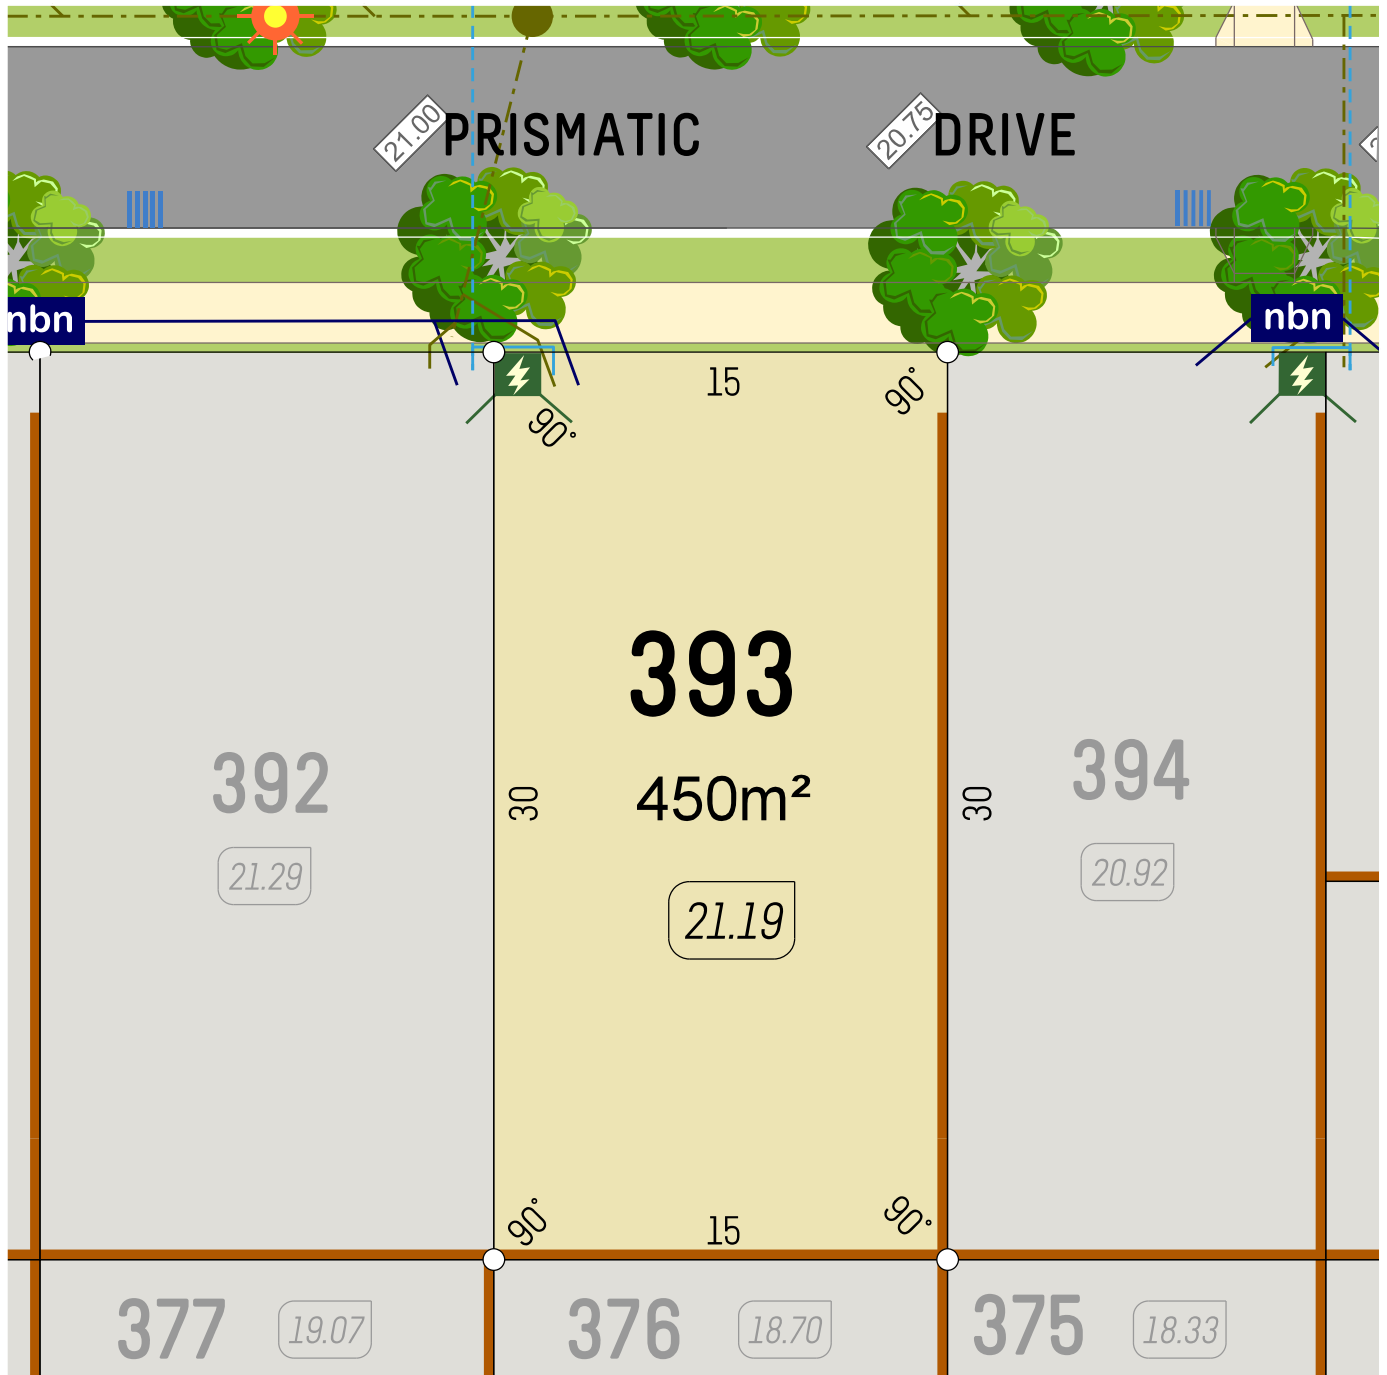

veris



SCALE 1:250
0 5m
611606 June 2025

- Retaining Wall
- Lot Level (7.05)
- Footpath

- Street Light
- Drainage
- Power Dome
- Drainage Lot Connection

- Water Service
- NBN Pit
- Sewer Service


6365 4620 | info@parcelproperty.com.au
www.brightwoodbaldivis.com.au

parcel.

DISCLAIMER: Whilst every care has been taken with the preparation of these particulars, which are believed to be correct, they are in no way warranted by the selling agent or its clients in whole or in part and should not be construed as forming part of any contract. The particulars of this plan are supplied for identification purposes only and shall not be taken as a representation in any aspect on the part of the vendor or its agents. Authorities should be consulted when services are contained within lot boundaries as building restrictions may apply. All retaining walls, services and associated easements are shown exaggerated for legibility. Trees for marketing purposes are indicative only. Street tree locations have been approved by the City of Rockingham. The purchaser and their builder must take notice of these locations prior to submitting a Building Application. The developer is not responsible for the relocation of any street trees. Any intending purchasers are advised to make necessary enquiries to satisfy themselves on all matters in this respect. Sales Agent: Parcel Realty Pty Ltd (ABN 66 153 825 542). Licence number: 64283.



BRIGHTWOOD BALDIVIS

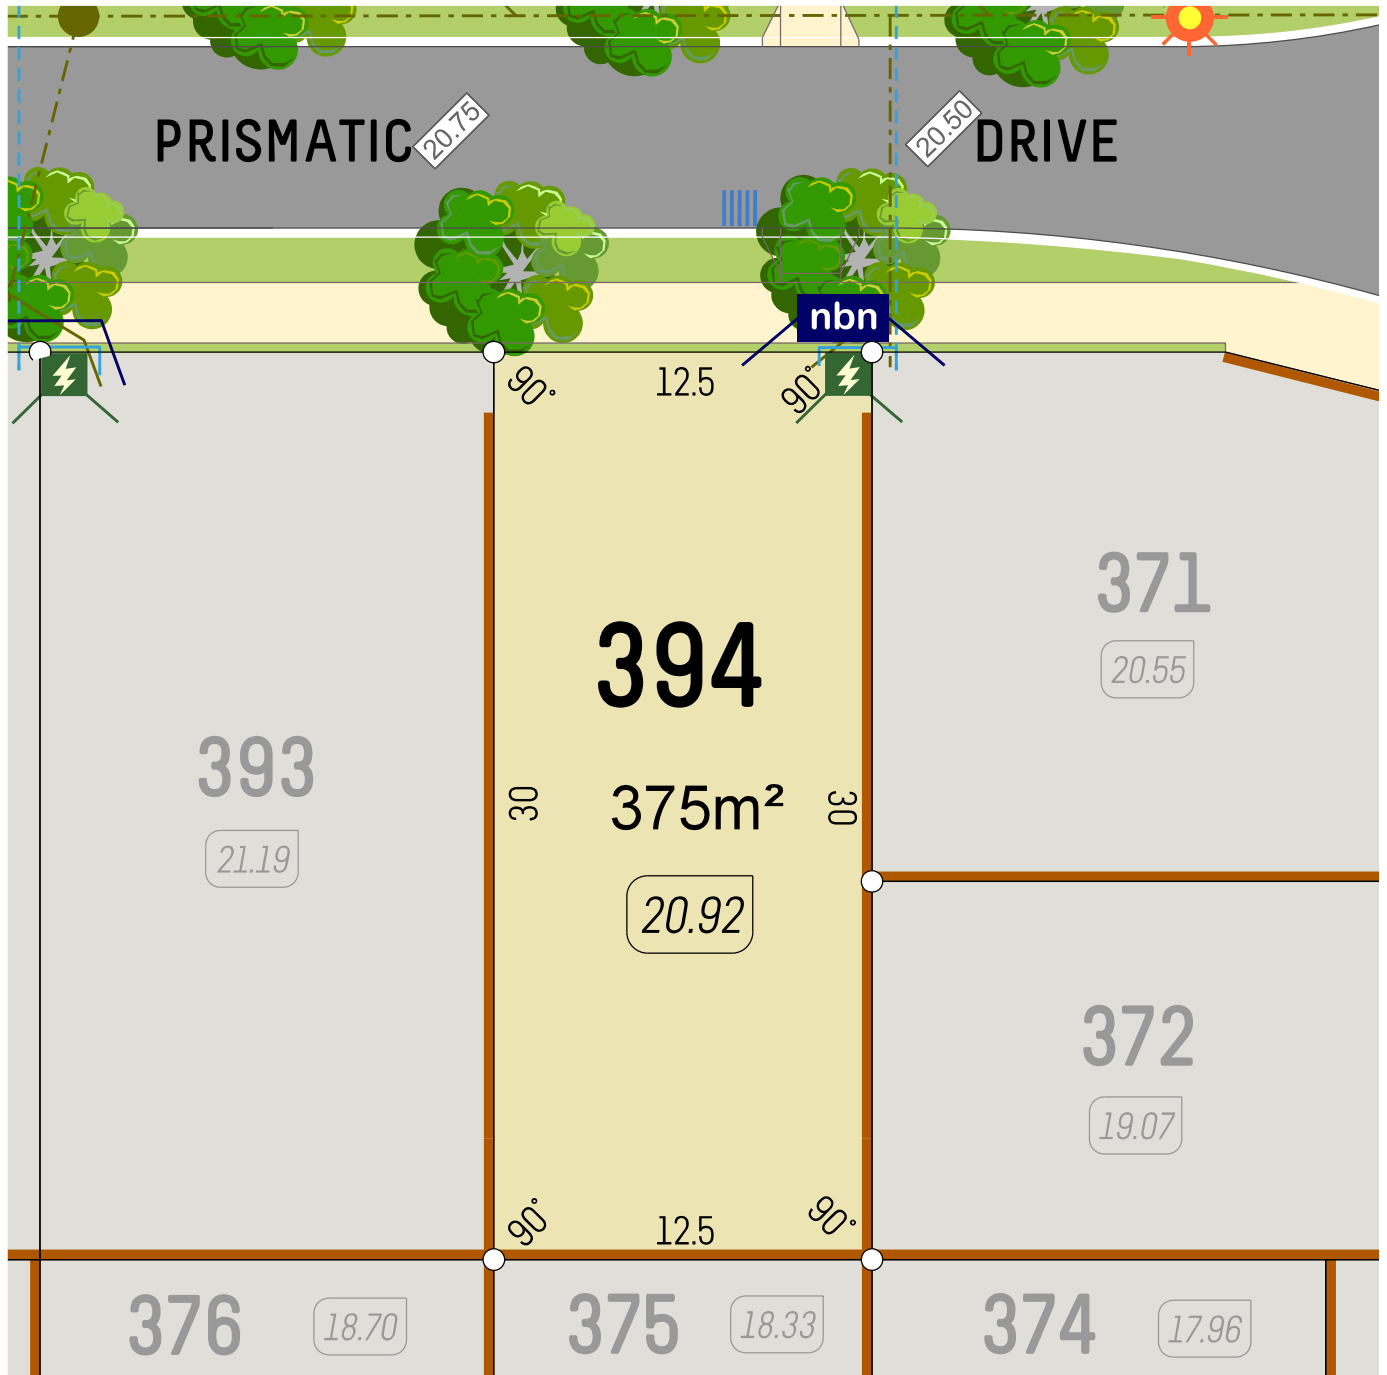

veris



SCALE 1:250
0 5m
611606 June 2025

- Retaining Wall
- Lot Level
- Footpath

- Street Light
- Drainage
- Power Dome
- Drainage Lot Connection

- Water Service
- NBN Pit
- Sewer Service

6365 4620 | info@parcelproperty.com.au
www.brightwoodbalddivis.com.au

parcel.

DISCLAIMER: Whilst every care has been taken with the preparation of these particulars, which are believed to be correct, they are in no way warranted by the selling agent or its clients in whole or in part and should not be construed as forming part of any contract. The particulars of this plan are supplied for identification purposes only and shall not be taken as a representation in any aspect on the part of the vendor or its agents. Authorities should be consulted when services are contained within lot boundaries as building restrictions may apply. All retaining walls, services and associated easements are shown exaggerated for legibility. Trees for marketing purposes are indicative only. Street tree locations have been approved by the City of Rockingham. The purchaser and their builder must take notice of these locations prior to submitting a Building Application. The developer is not responsible for the relocation of any street trees. Any intending purchasers are advised to make necessary enquiries to satisfy themselves on all matters in this respect. Sales Agent: Parcel Realty Pty Ltd (ABN 66 153 825 542). Licence number: 64283.