


SCALE 1:250 5m

- Retaining Wall
- Lot Level (7.05)
- Footpath


- Street Light
- Drainage
- Power Dome

- Water Service (VALVE, CONNECTION, HYDRANT)
- NBN Pit (nbn)
- Sewer Service (MANHOLE, CONNECTION)



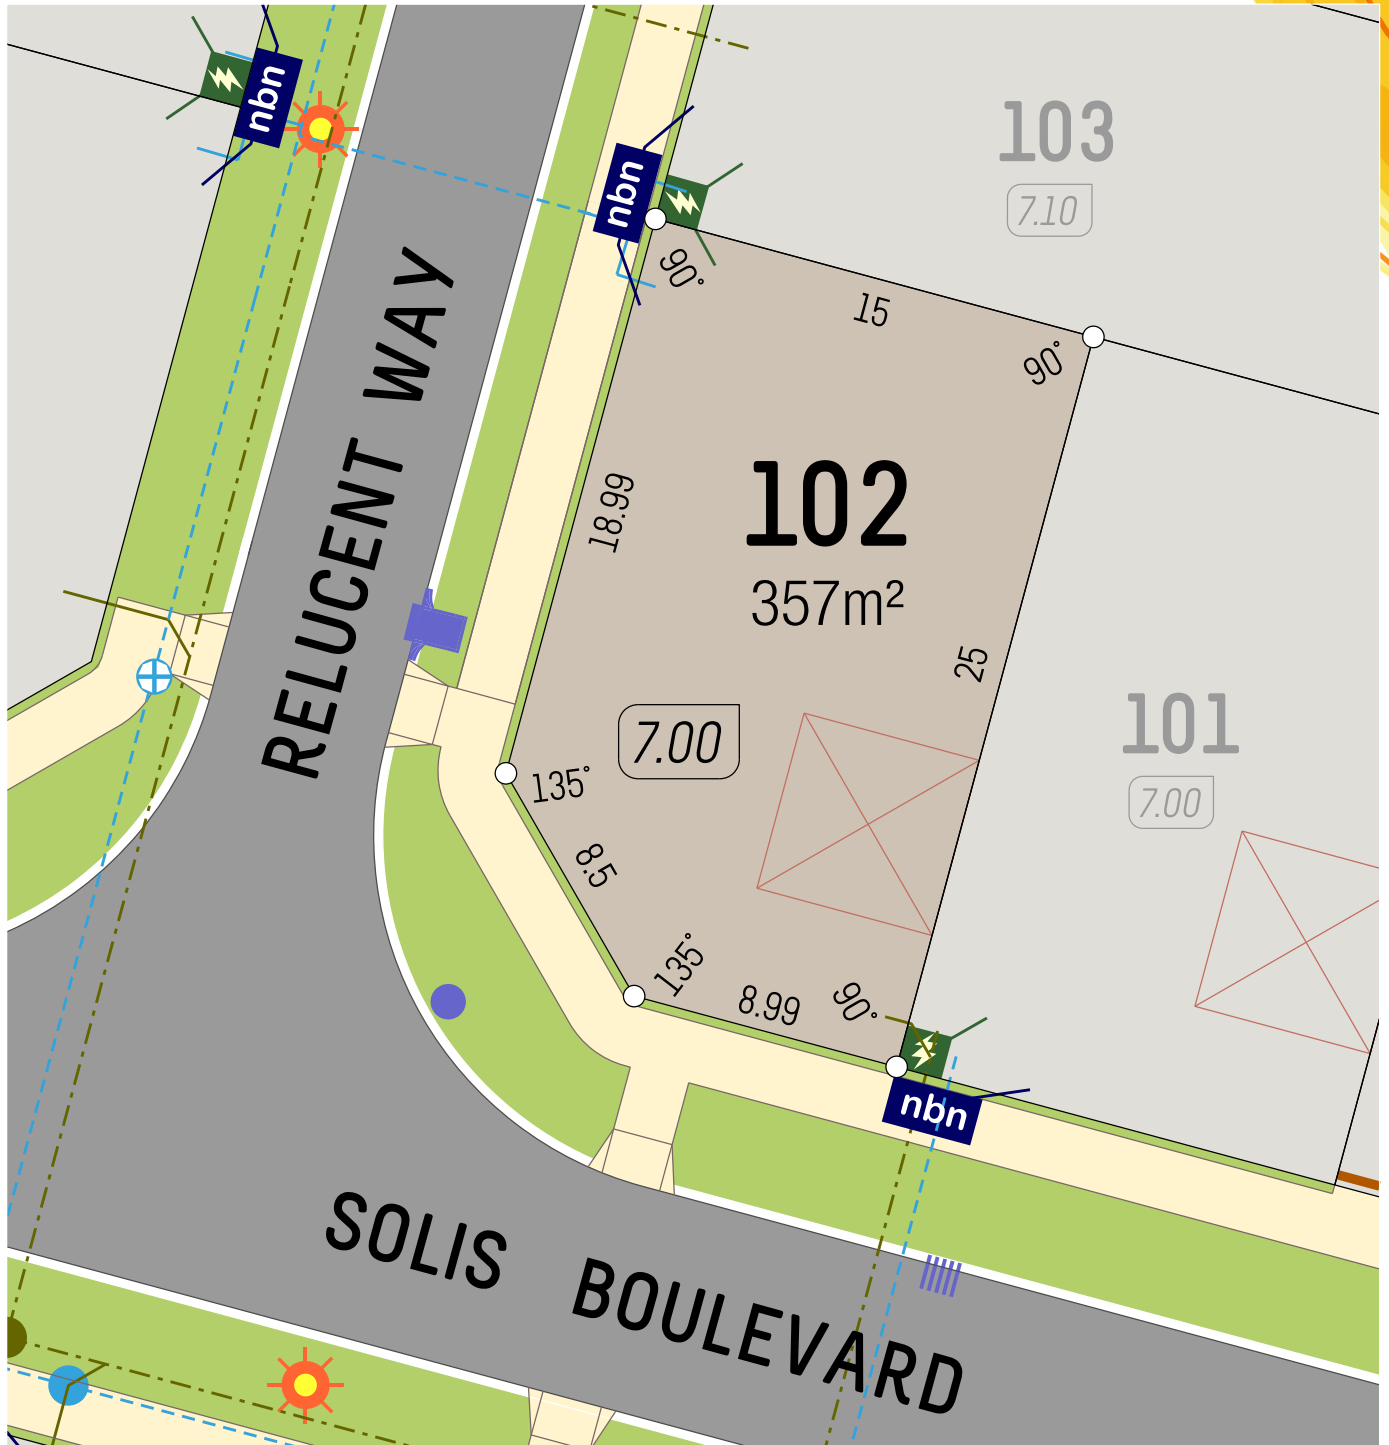


SCALE 1:250 5m

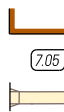


Retaining Wall
Lot Level
Footpath

Street Light
Drainage
Power Dome

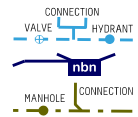

Water Service
NBN Pit
Sewer Service



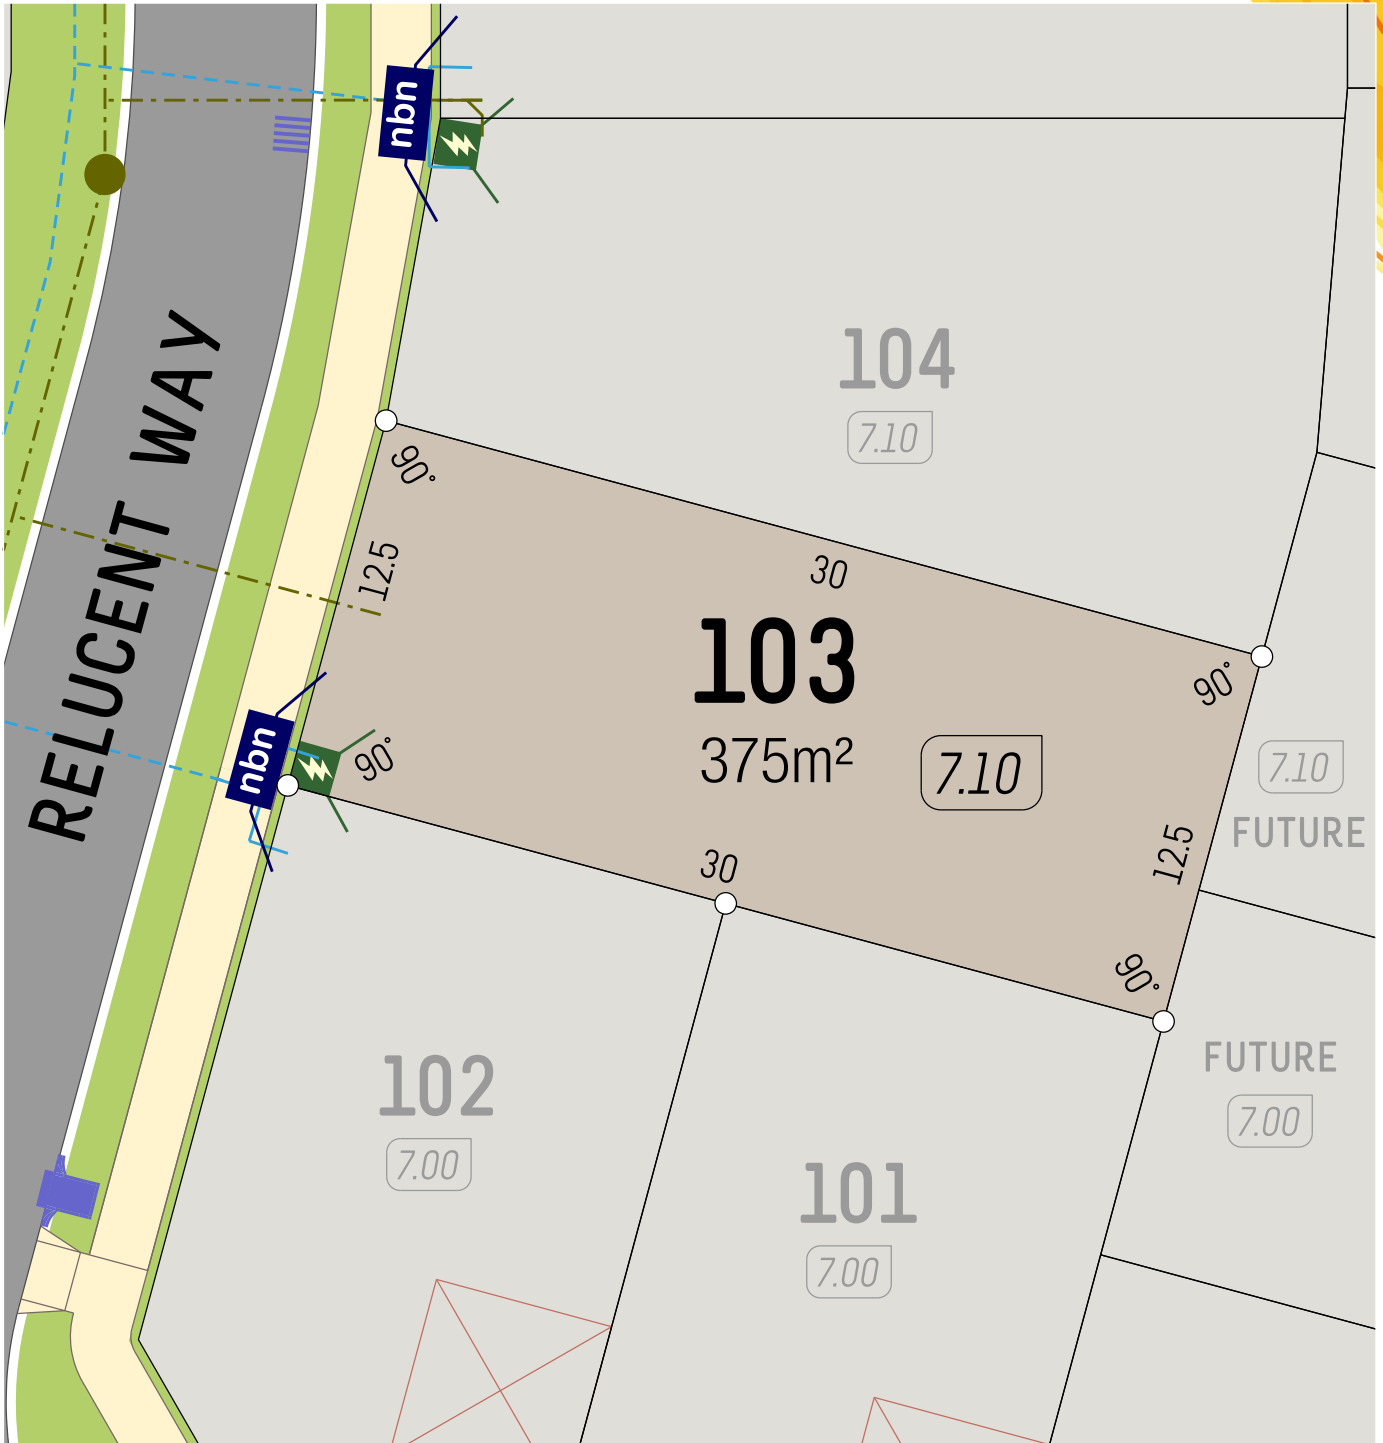


SCALE 1:250 5m

- Retaining Wall
- Lot Level (7.05)
- Footpath

- Street Light
- Drainage
- Power Dome

- Water Service (VALVE, CONNECTION, HYDRANT)
- NBN Pit (nbn)
- Sewer Service (MANHOLE, CONNECTION)



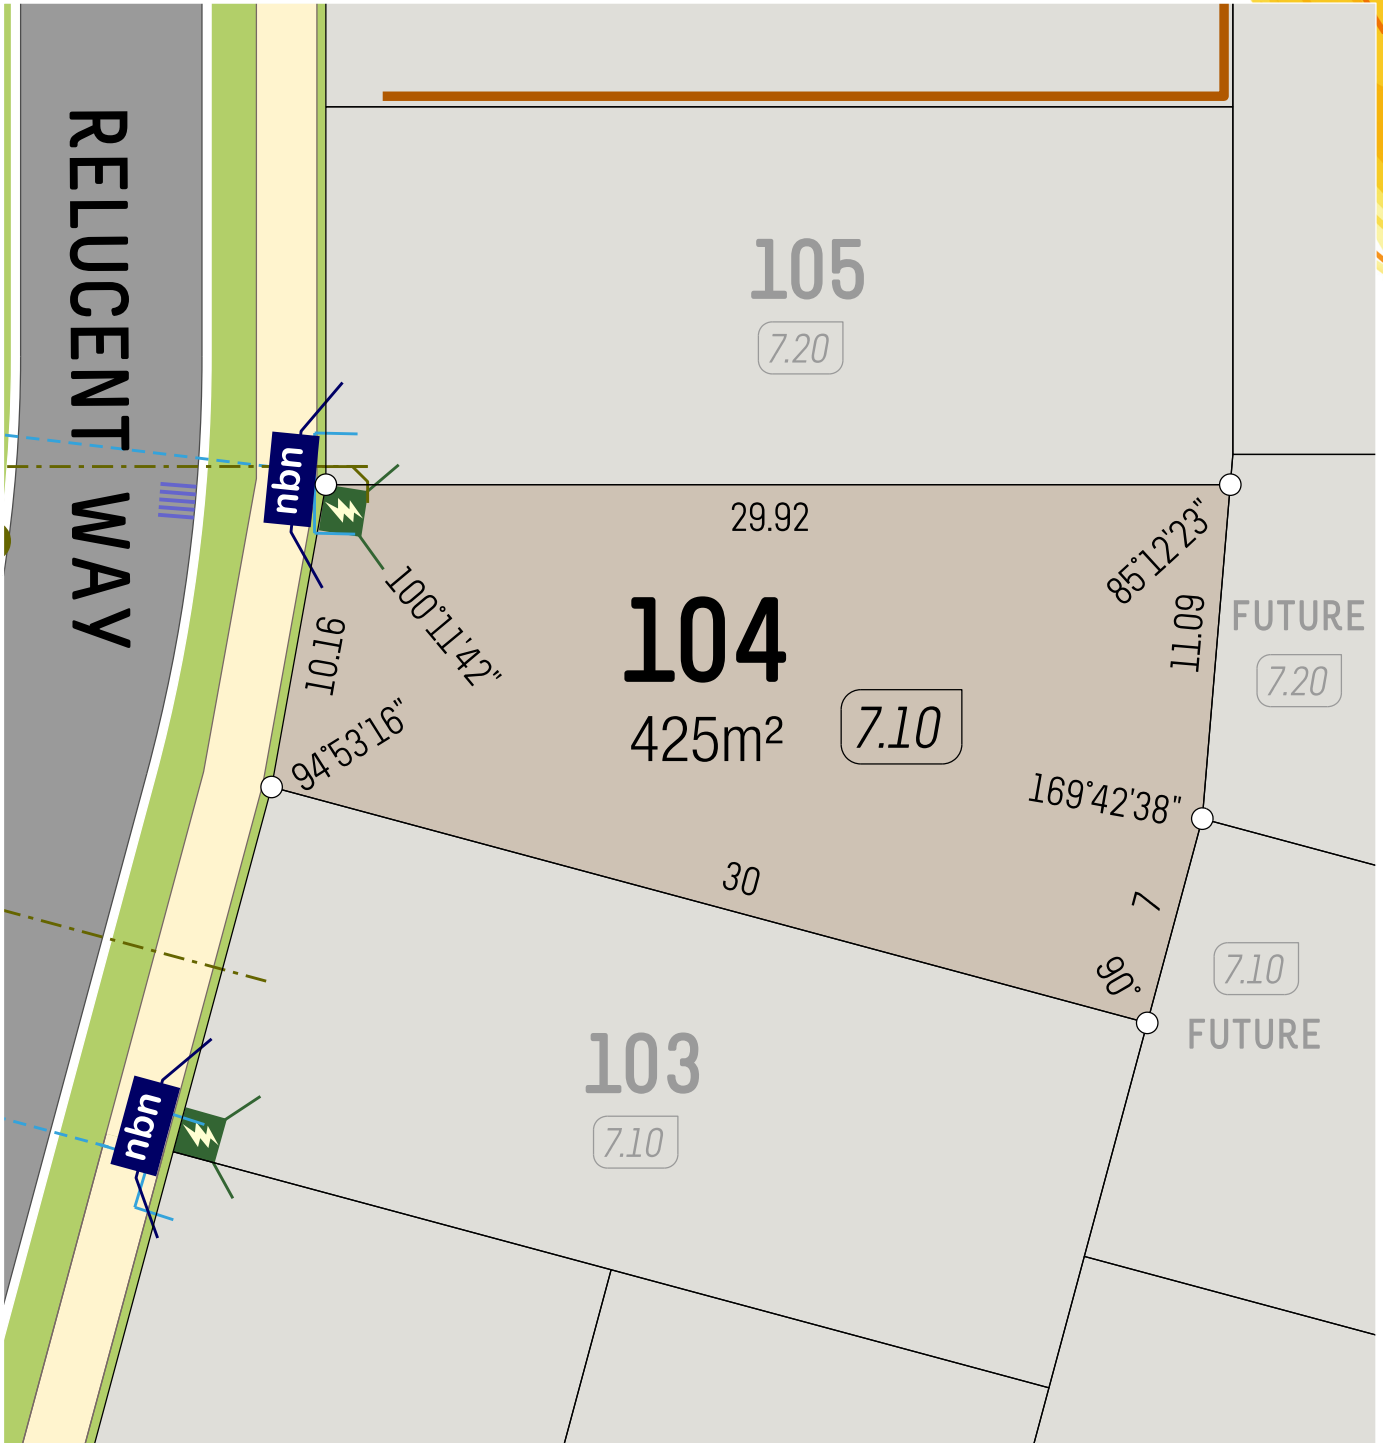


SCALE 1:250

- Retaining Wall
- Lot Level
- Footpath

- Street Light
- Drainage
- Power Dome

- Water Service
- NBN Pit
- Sewer Service



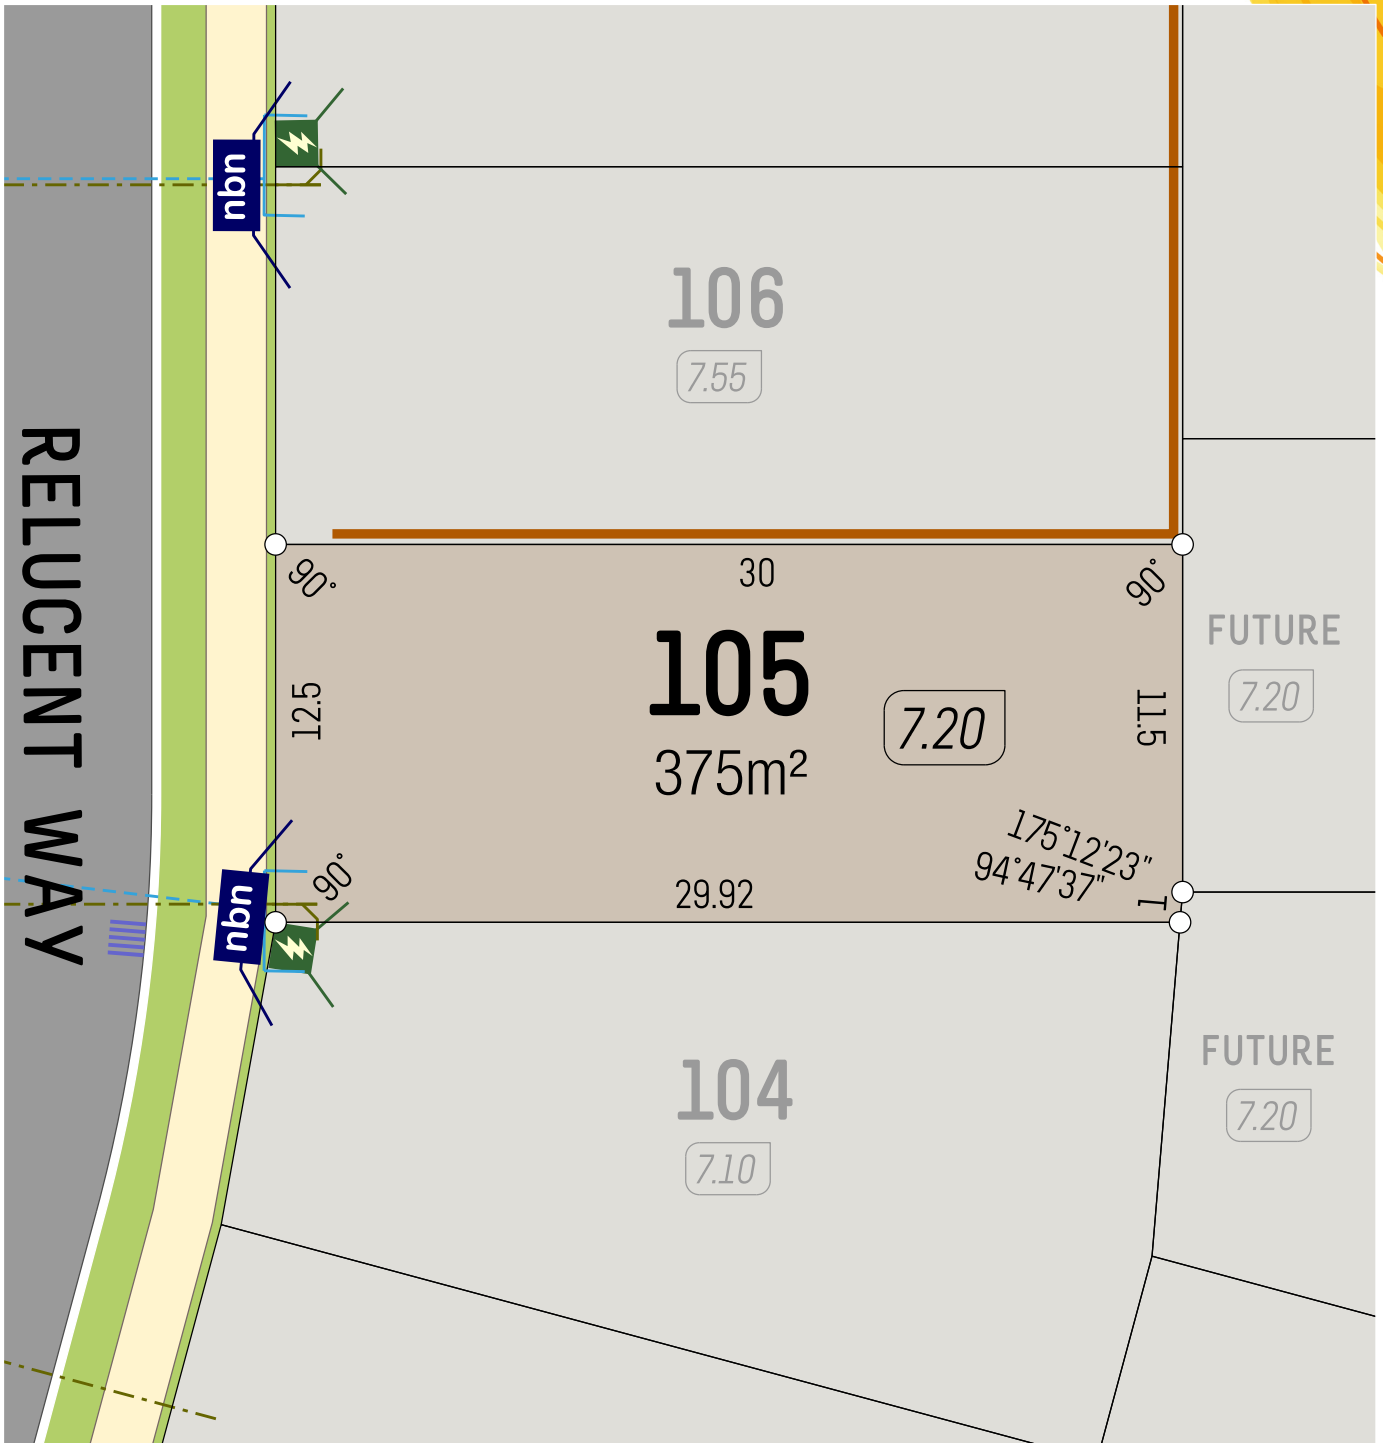


SCALE 1:250

- Retaining Wall
- Lot Level
- Footpath

- Street Light
- Drainage
- Power Dome

- Water Service
- NBN Pit
- Sewer Service

veris

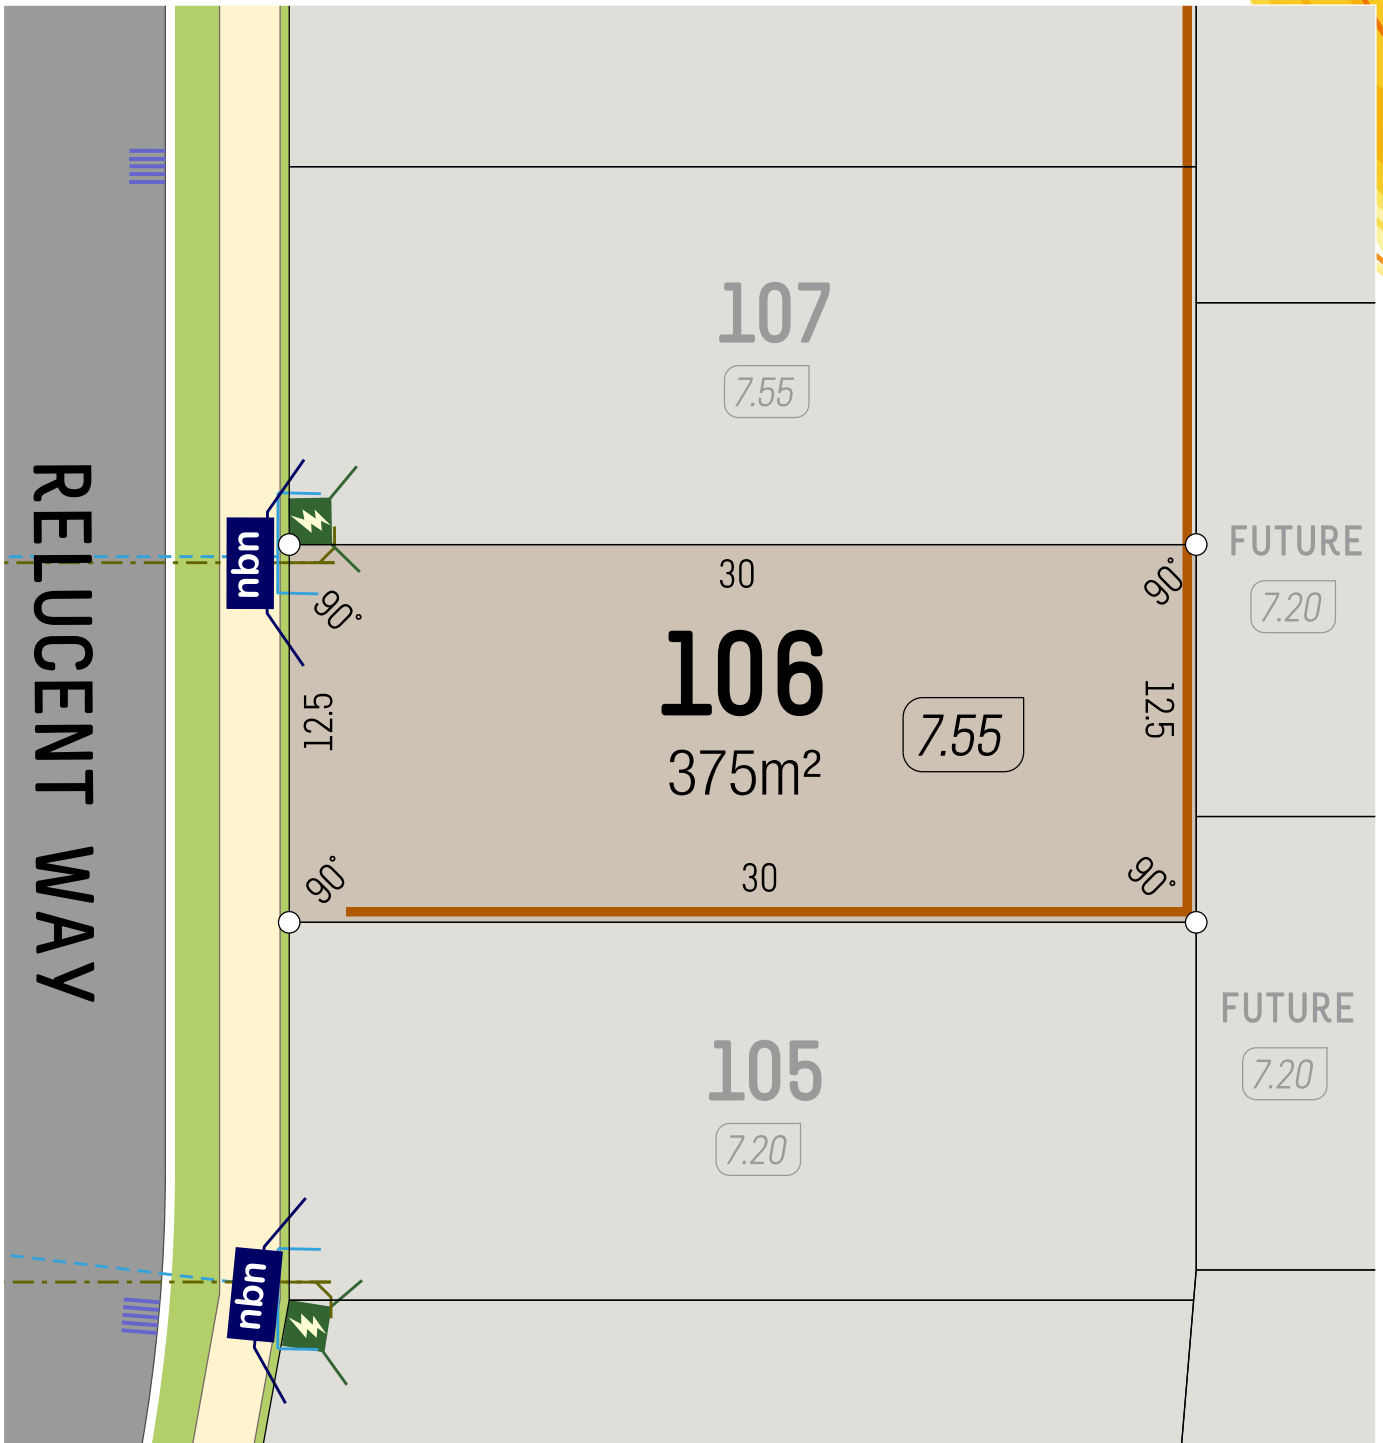


SCALE 1:250 5m

- Retaining Wall
- Lot Level
- Footpath

- Street Light
- Drainage
- Power Dome

- Water Service
- NBN Pit
- Sewer Service



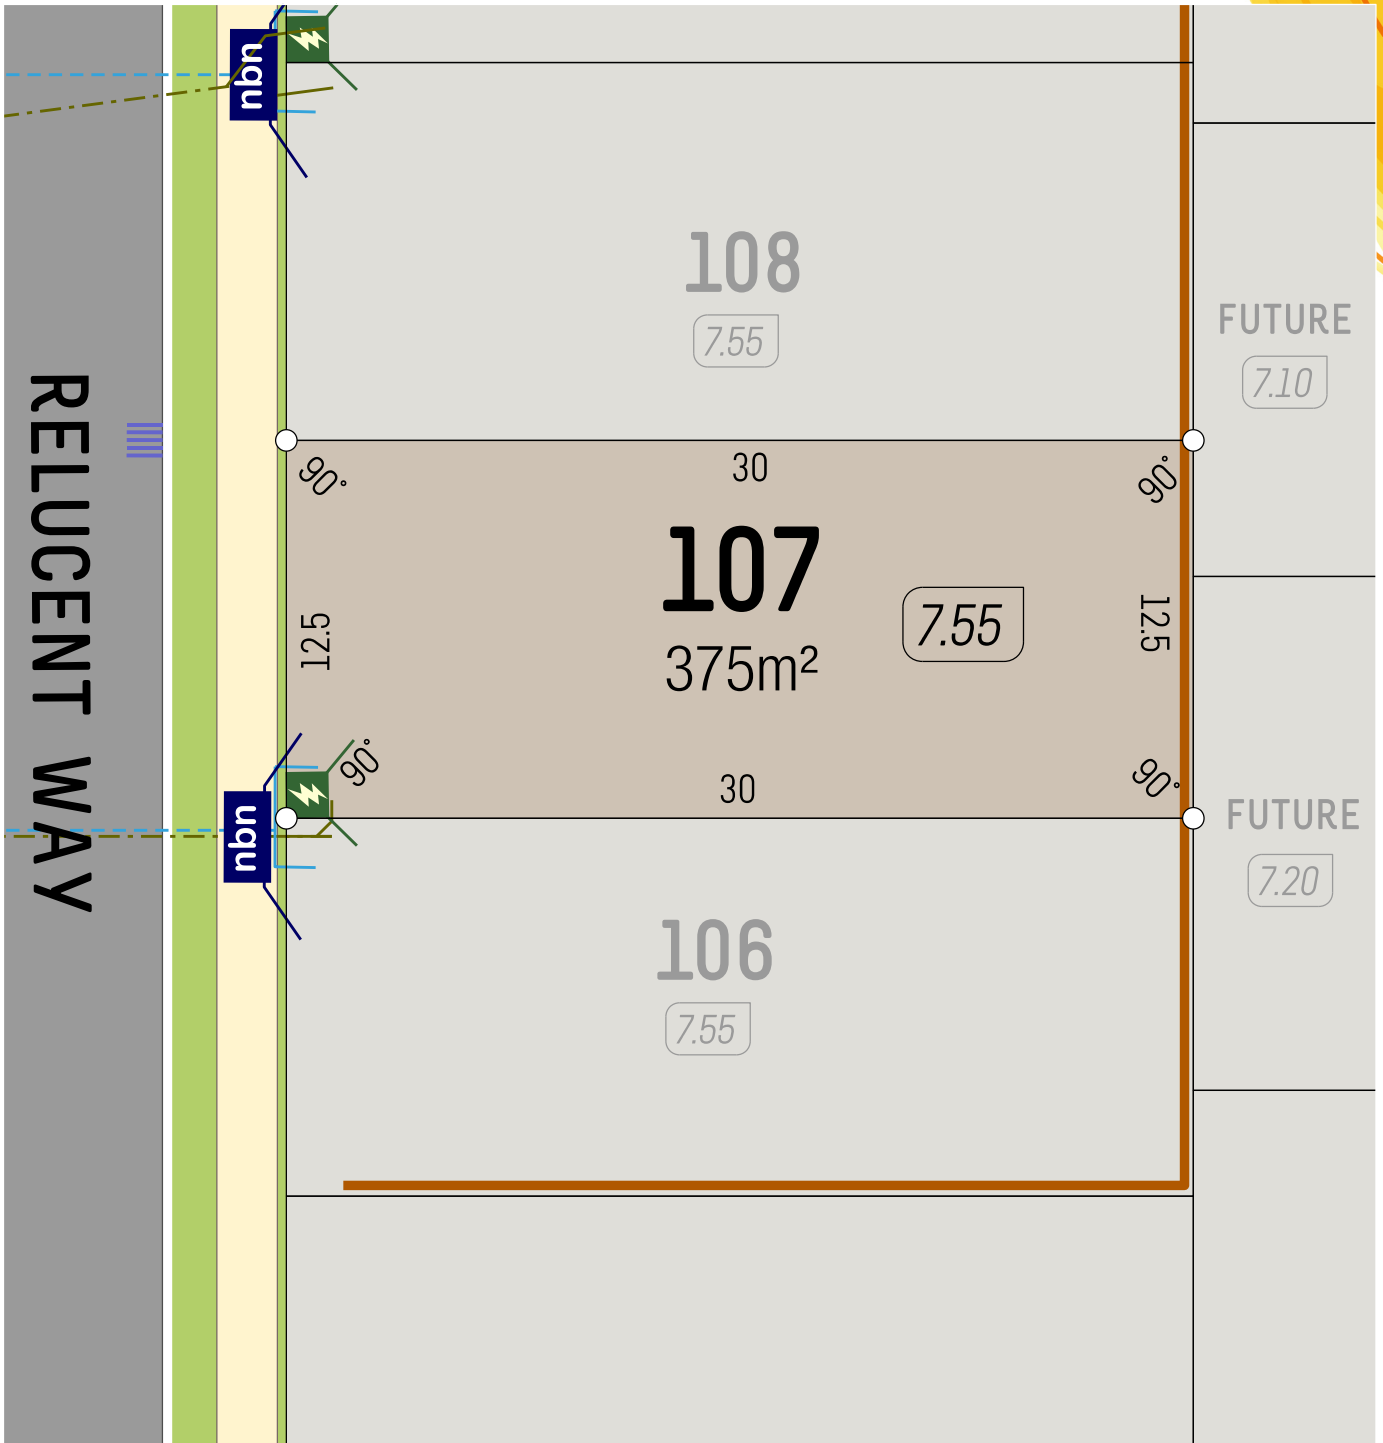


SCALE 1:250

- Retaining Wall
- Lot Level
- Footpath

- Street Light
- Drainage
- Power Dome

- Water Service
- NBN Pit
- Sewer Service

veris

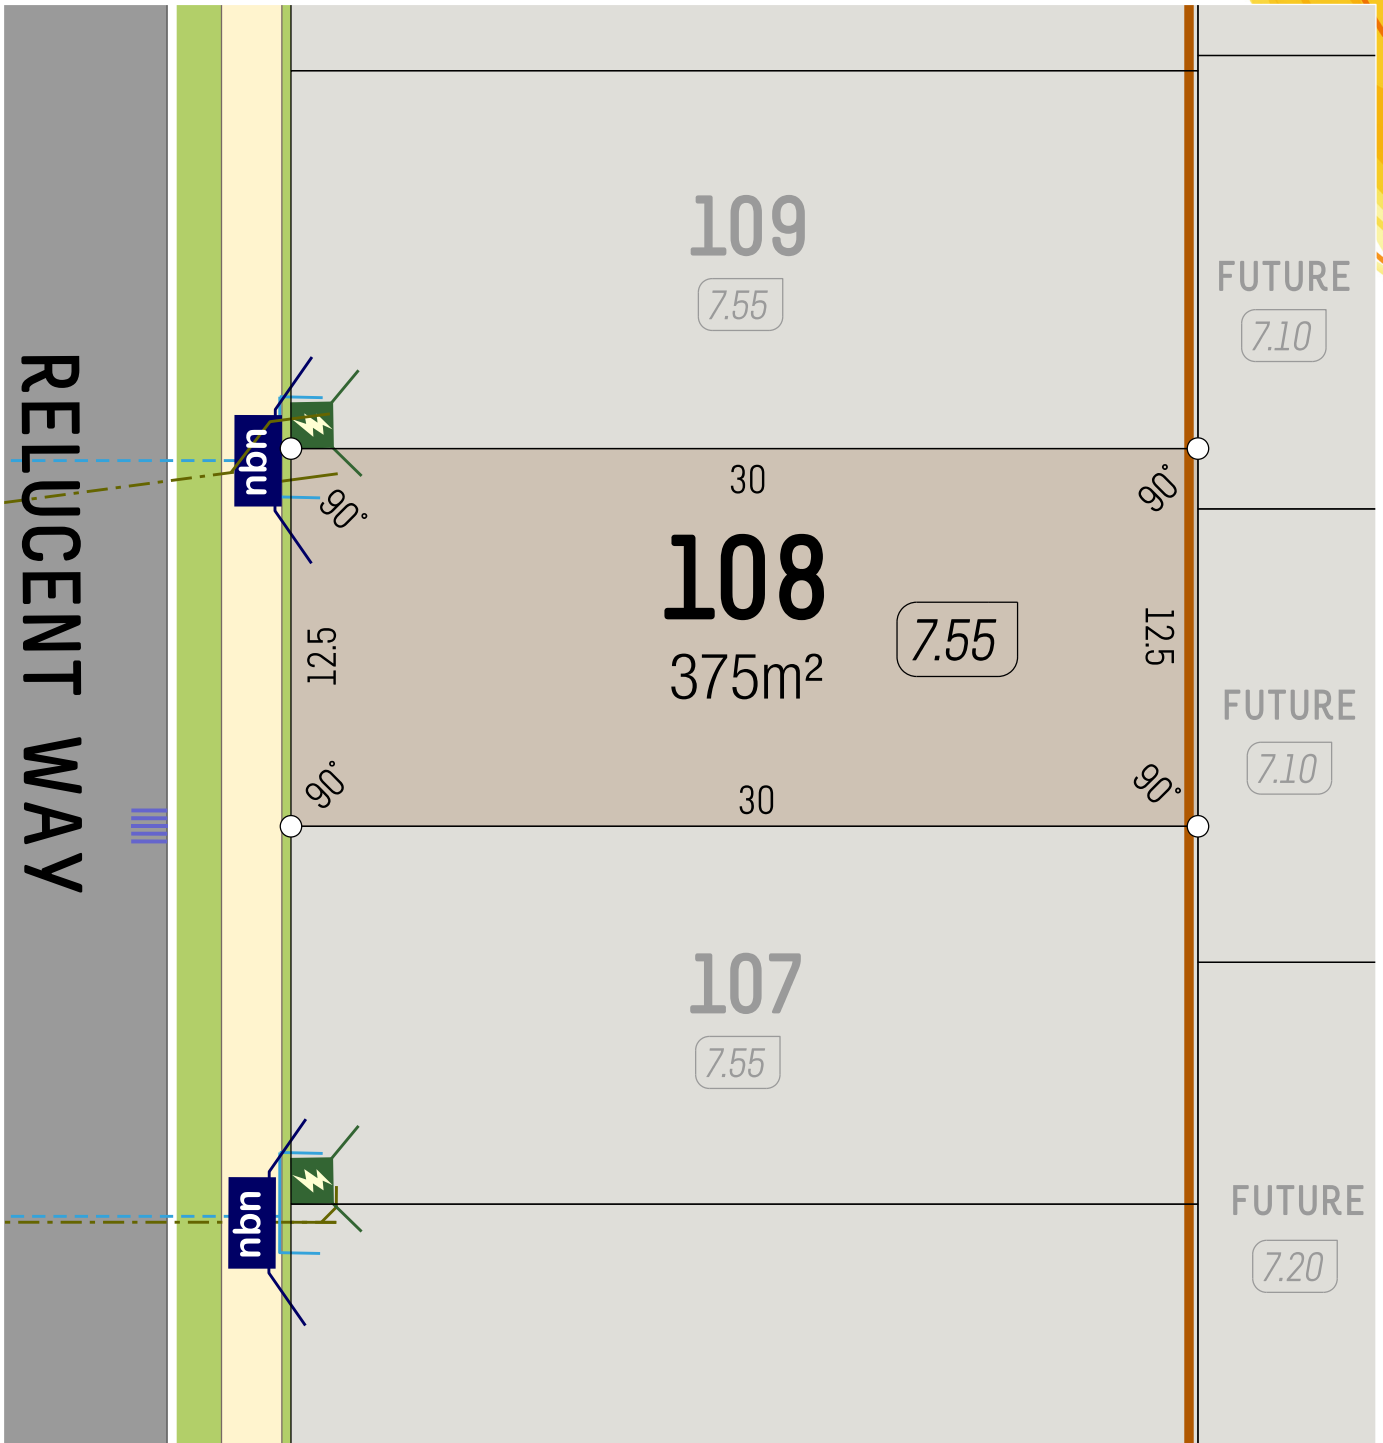


SCALE 1:250

- Retaining Wall
- Lot Level
- Footpath

- Street Light
- Drainage
- Power Dome

- Water Service
- NBN Pit
- Sewer Service

veris

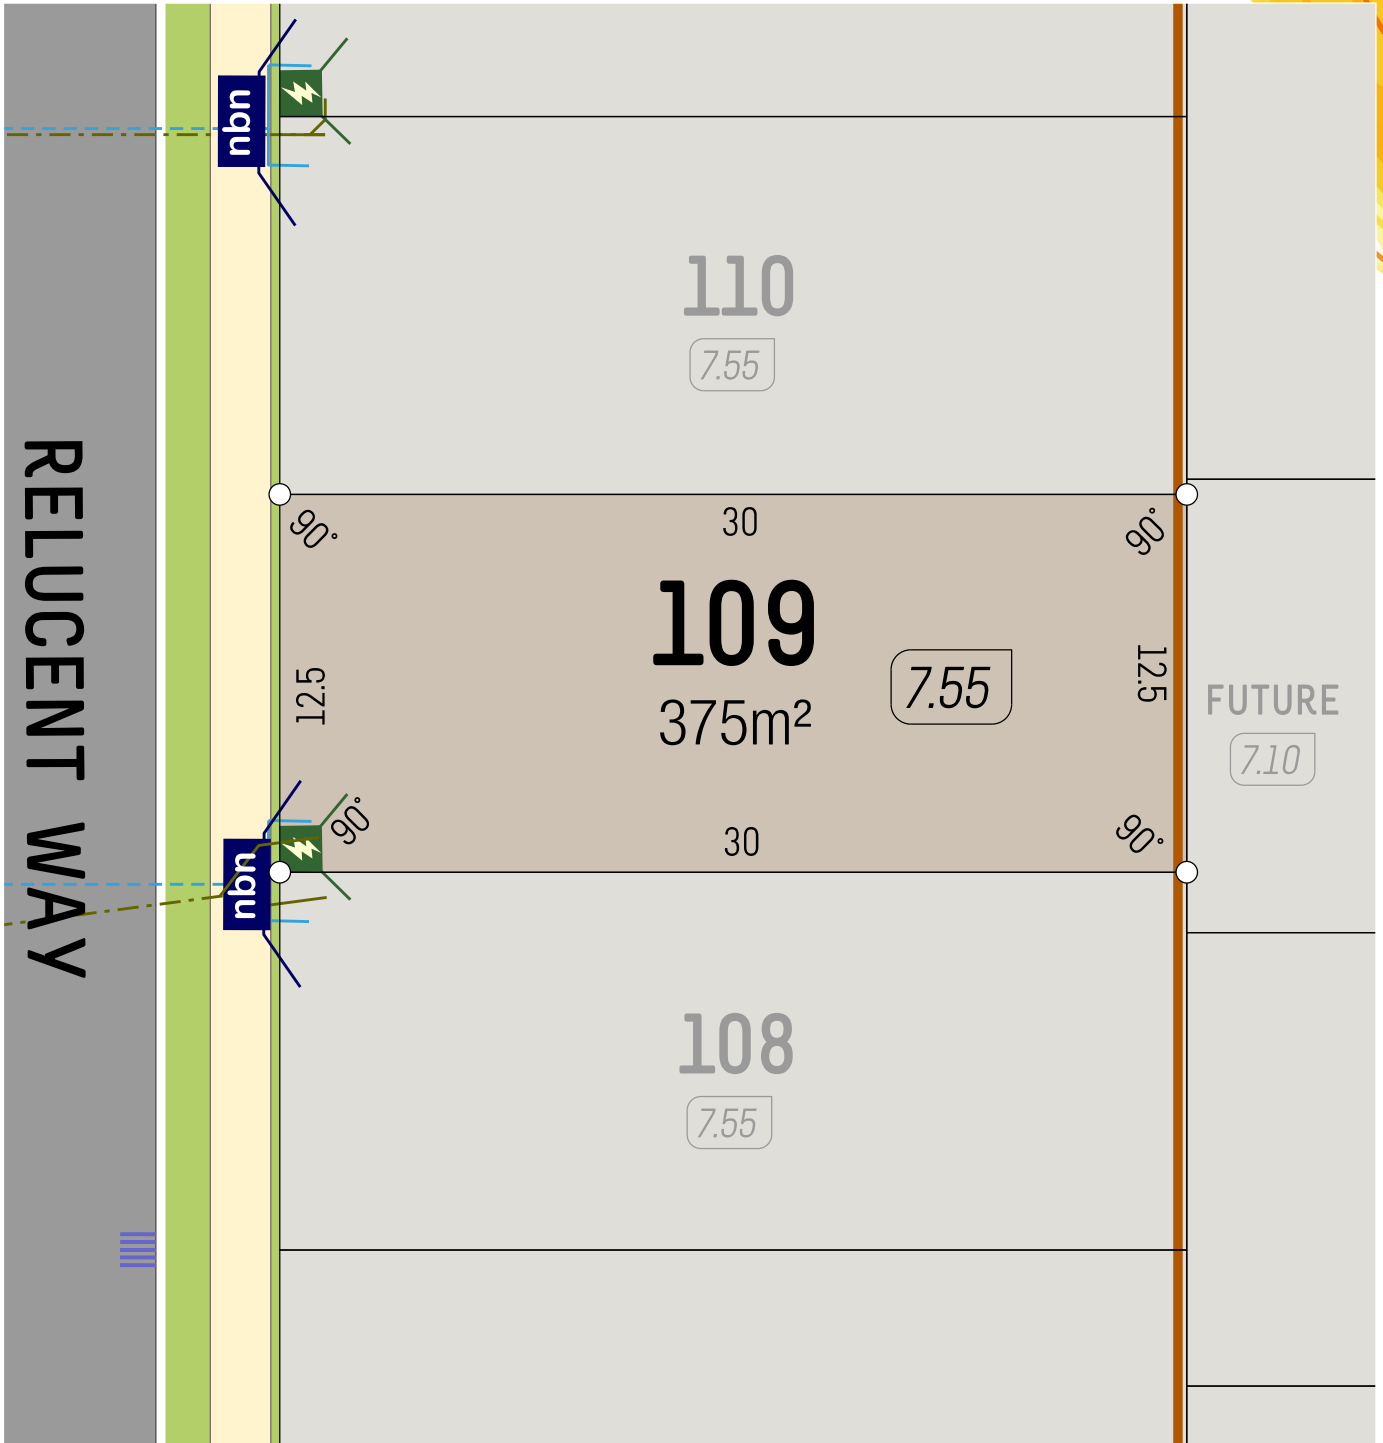


SCALE 1:250 5m

- Retaining Wall
- Lot Level (7.05)
- Footpath

- Street Light
- Drainage
- Power Dome

- Water Service (CONNECTION, VALVE, HYDRANT)
- NBN Pit (nbn)
- Sewer Service (MANHOLE, CONNECTION)

veris

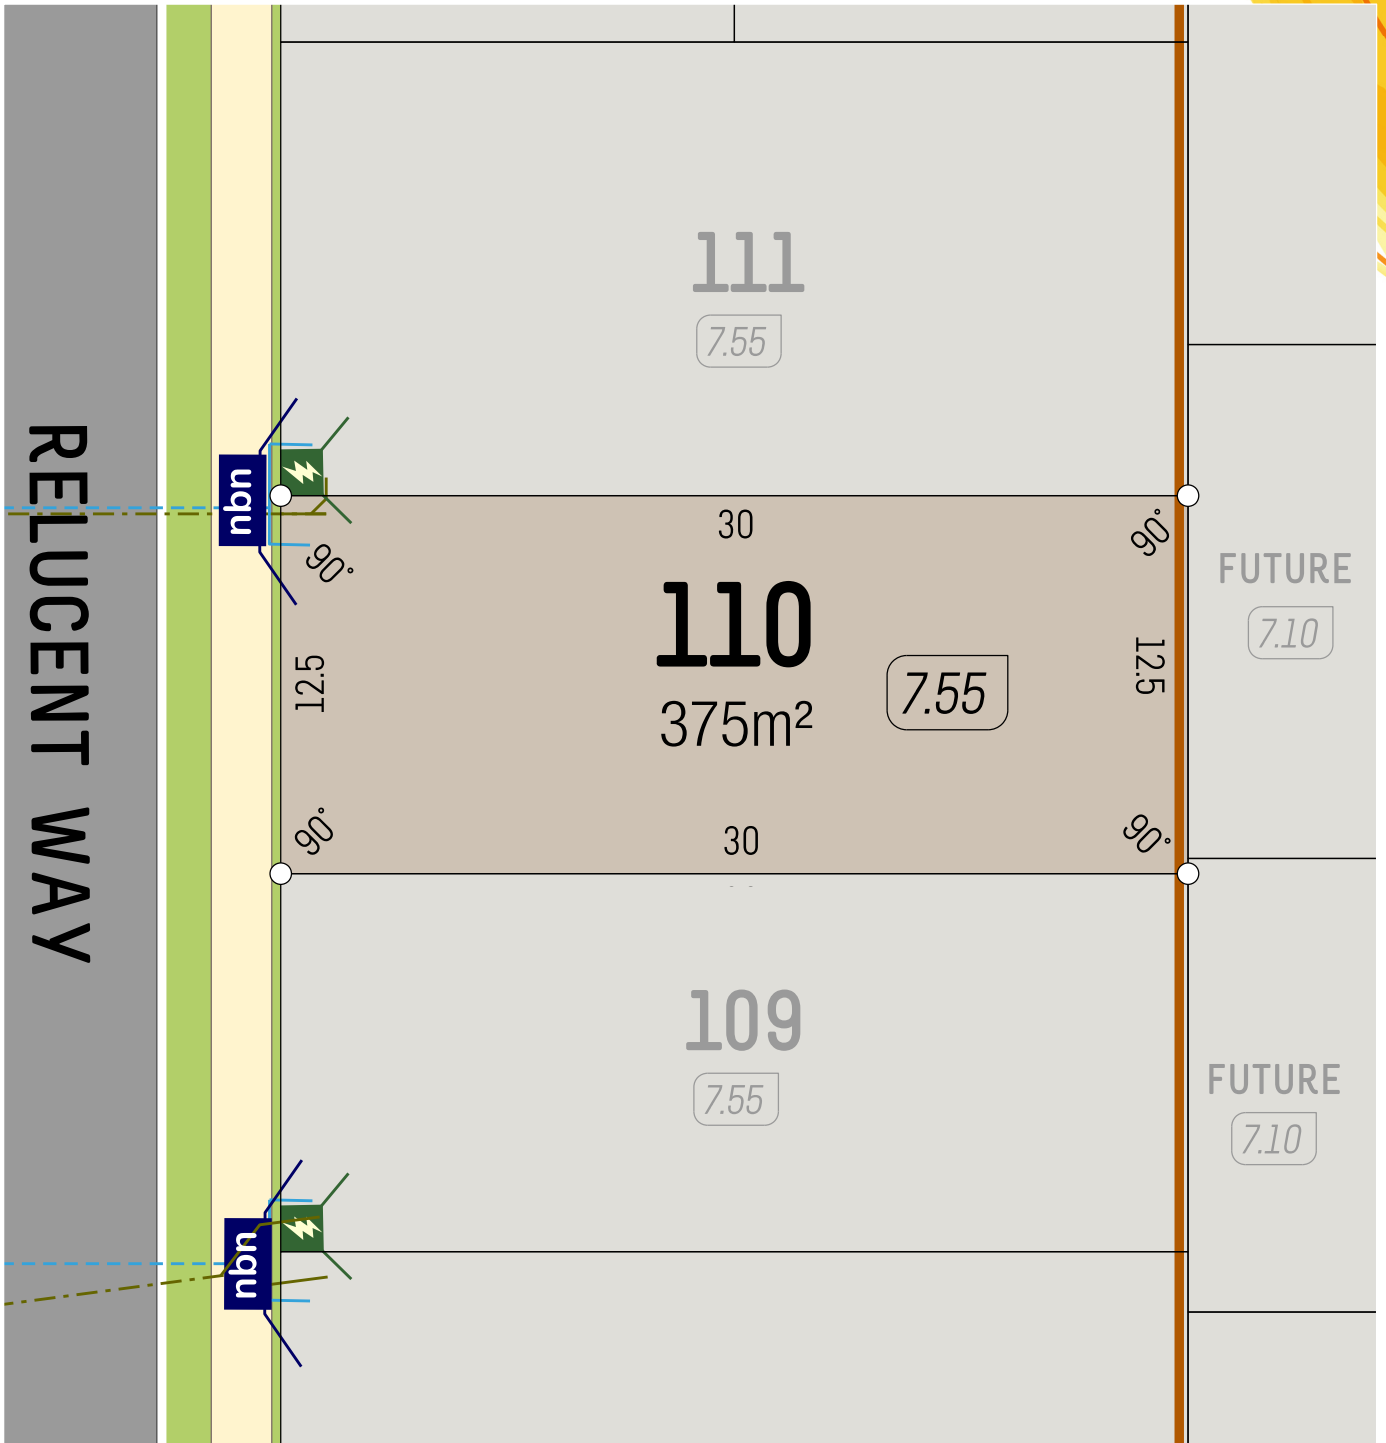


SCALE 1:250

- Retaining Wall
- Lot Level
- Footpath

- Street Light
- Drainage
- Power Dome

- Water Service
- NBN Pit
- Sewer Service



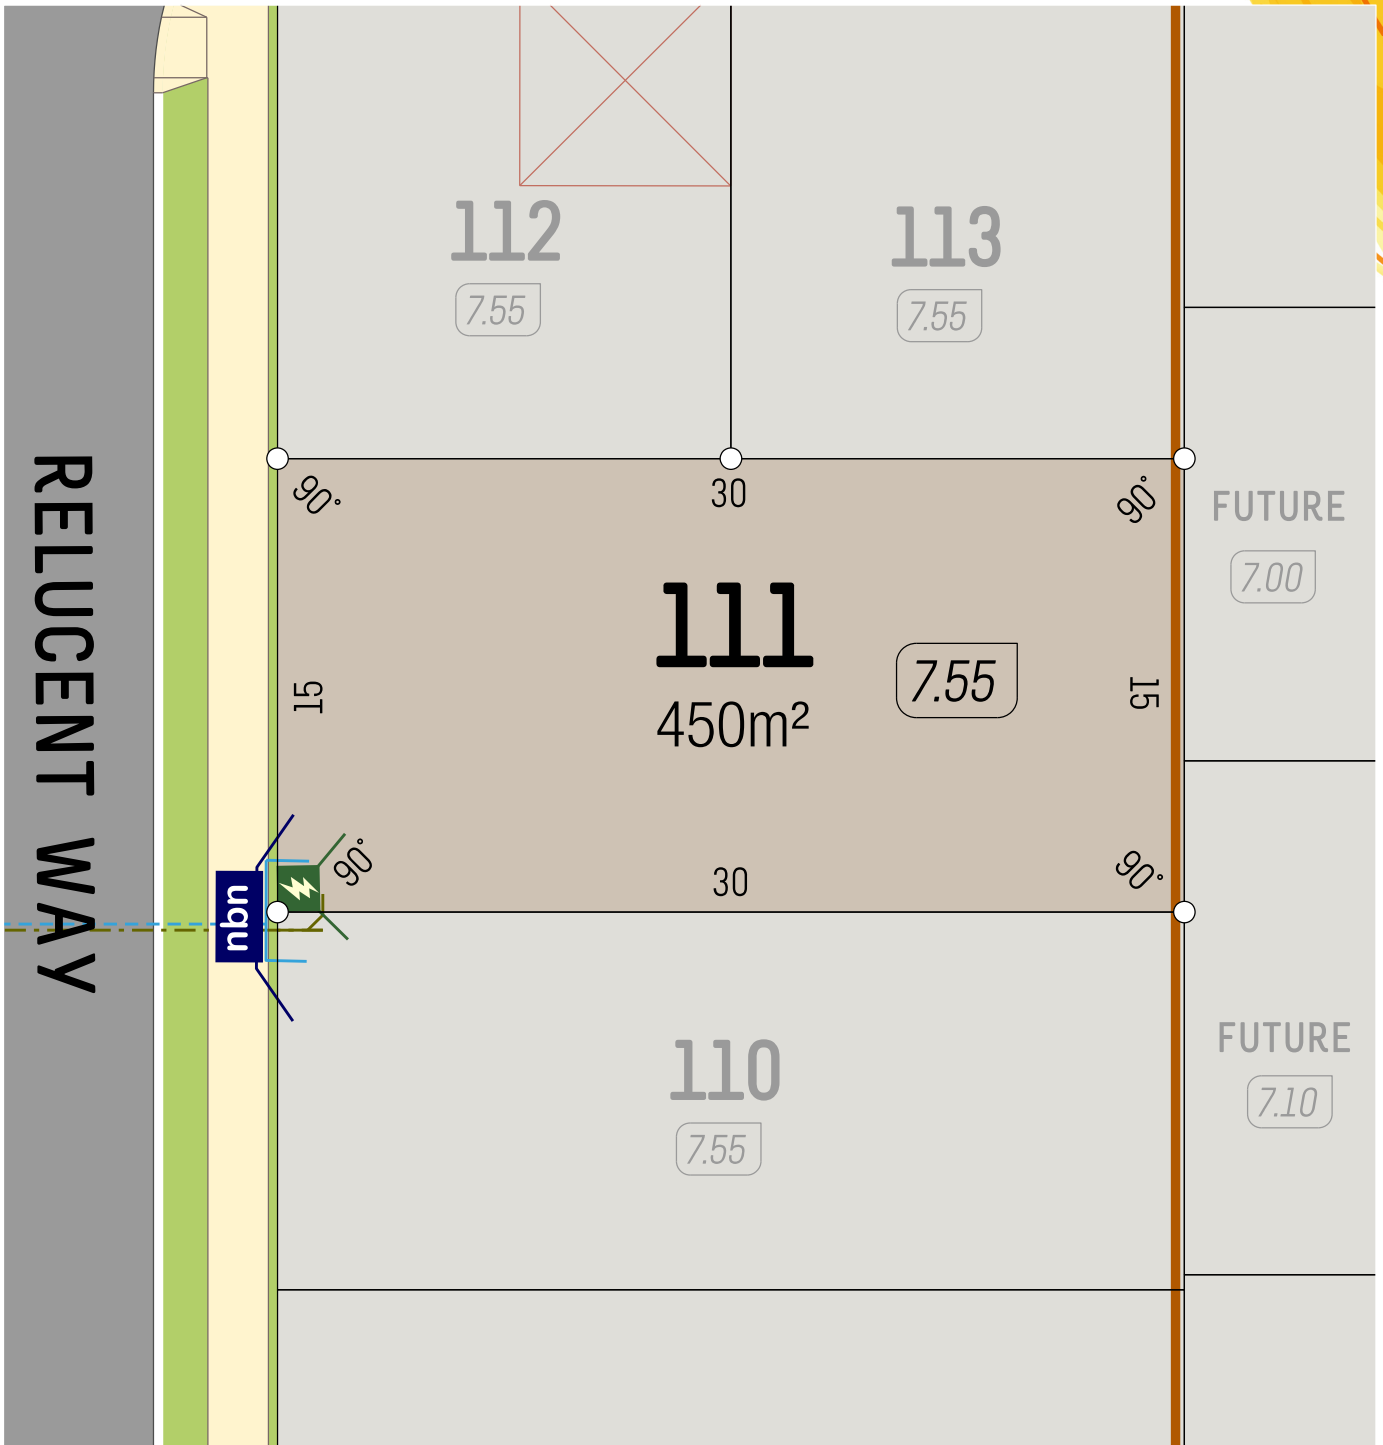


SCALE 1:250 5m

- Retaining Wall
- Lot Level
- Footpath

- Street Light
- Drainage
- Power Dome

- Water Service
- NBN Pit
- Sewer Service



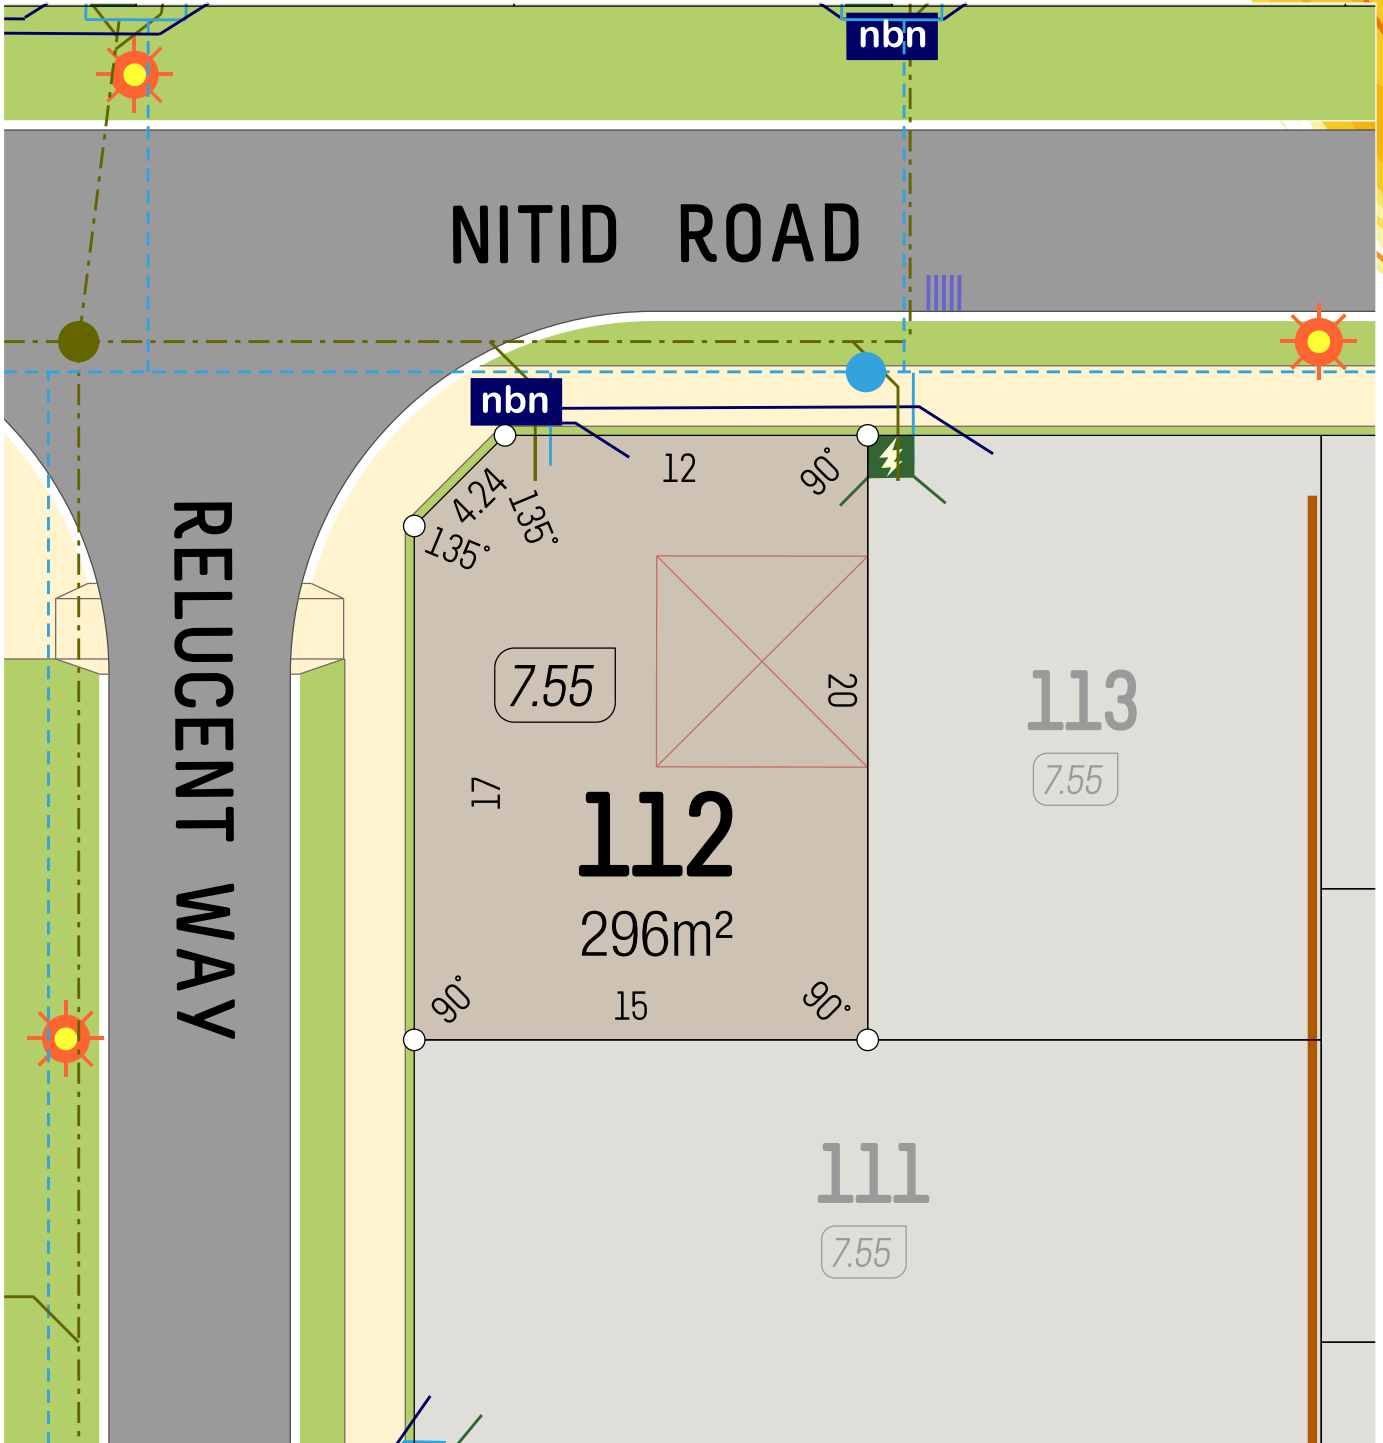


SCALE 1:250 5m

- Retaining Wall
- Lot Level
- Footpath

- Street Light
- Drainage
- Power Dome

- Water Service
- NBN Pit
- Sewer Service



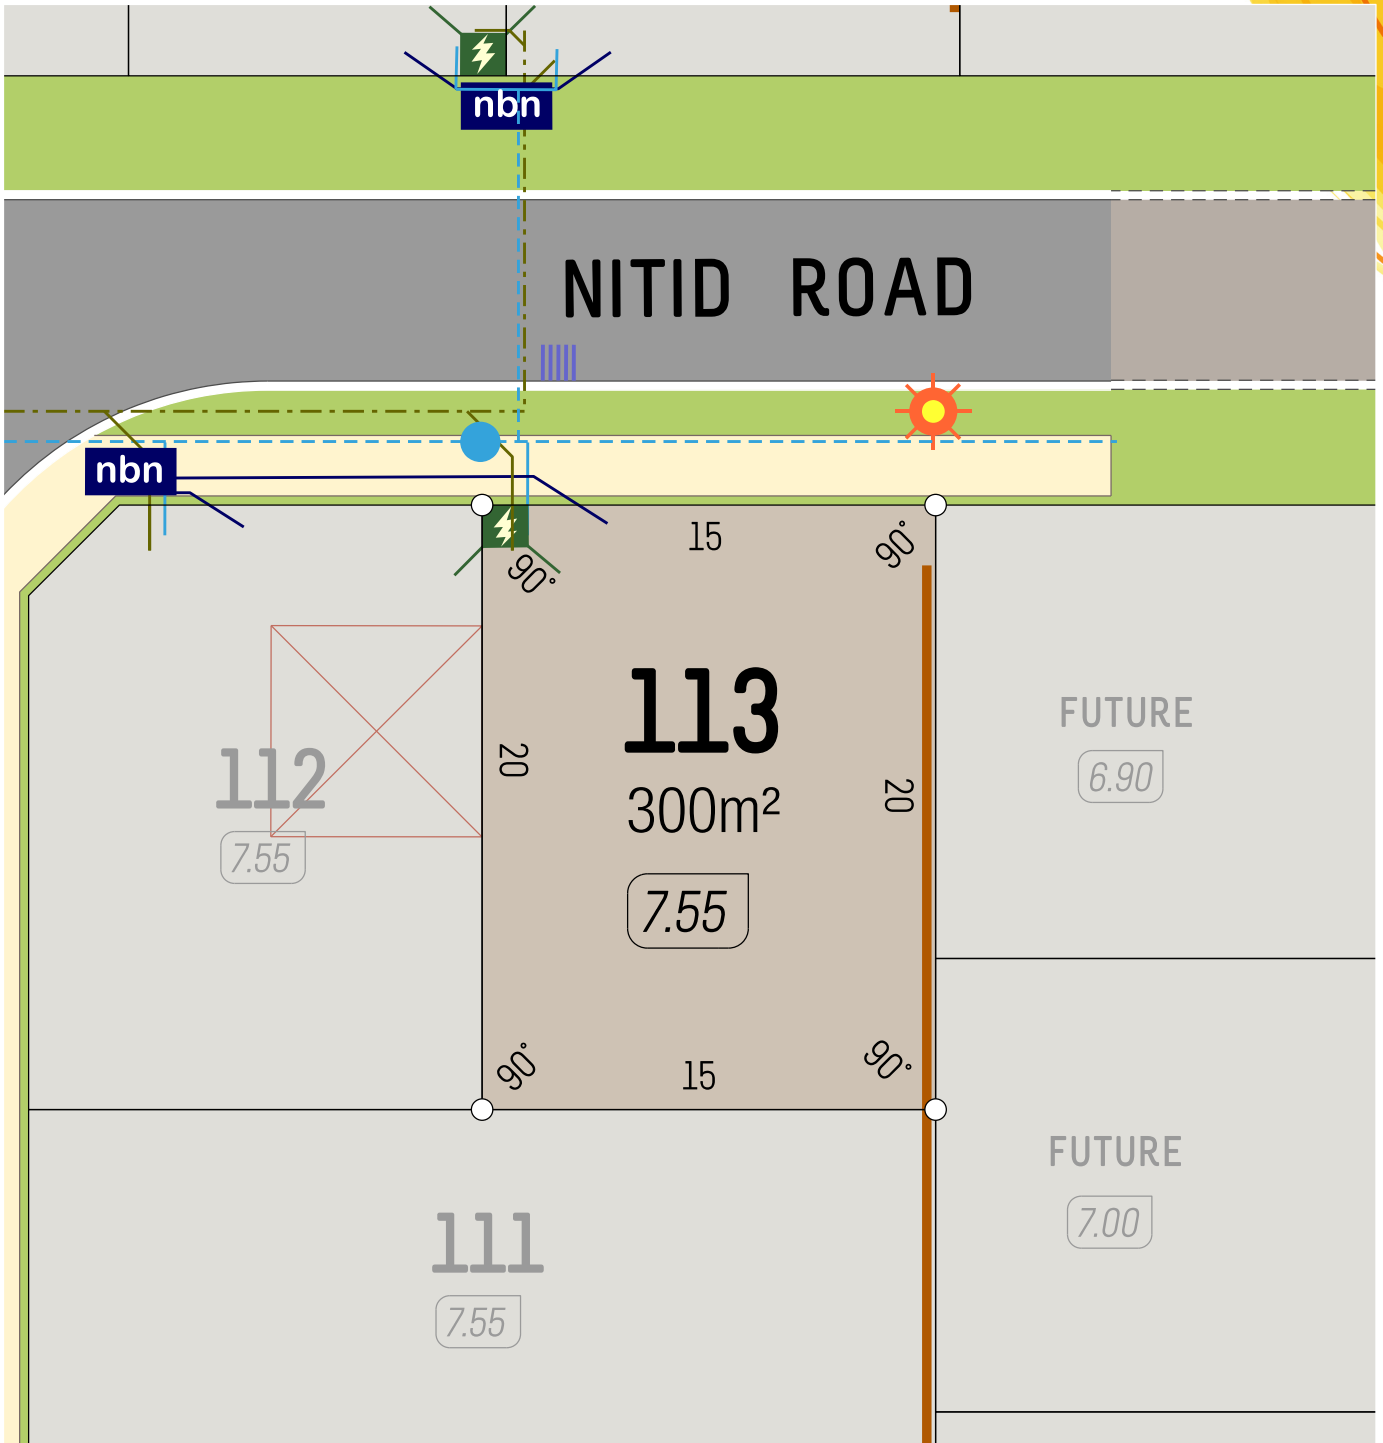


SCALE 1:250

- Retaining Wall
- Lot Level
- Footpath

- Street Light
- Drainage
- Power Dome

- Water Service
- NBN Pit
- Sewer Service

veris

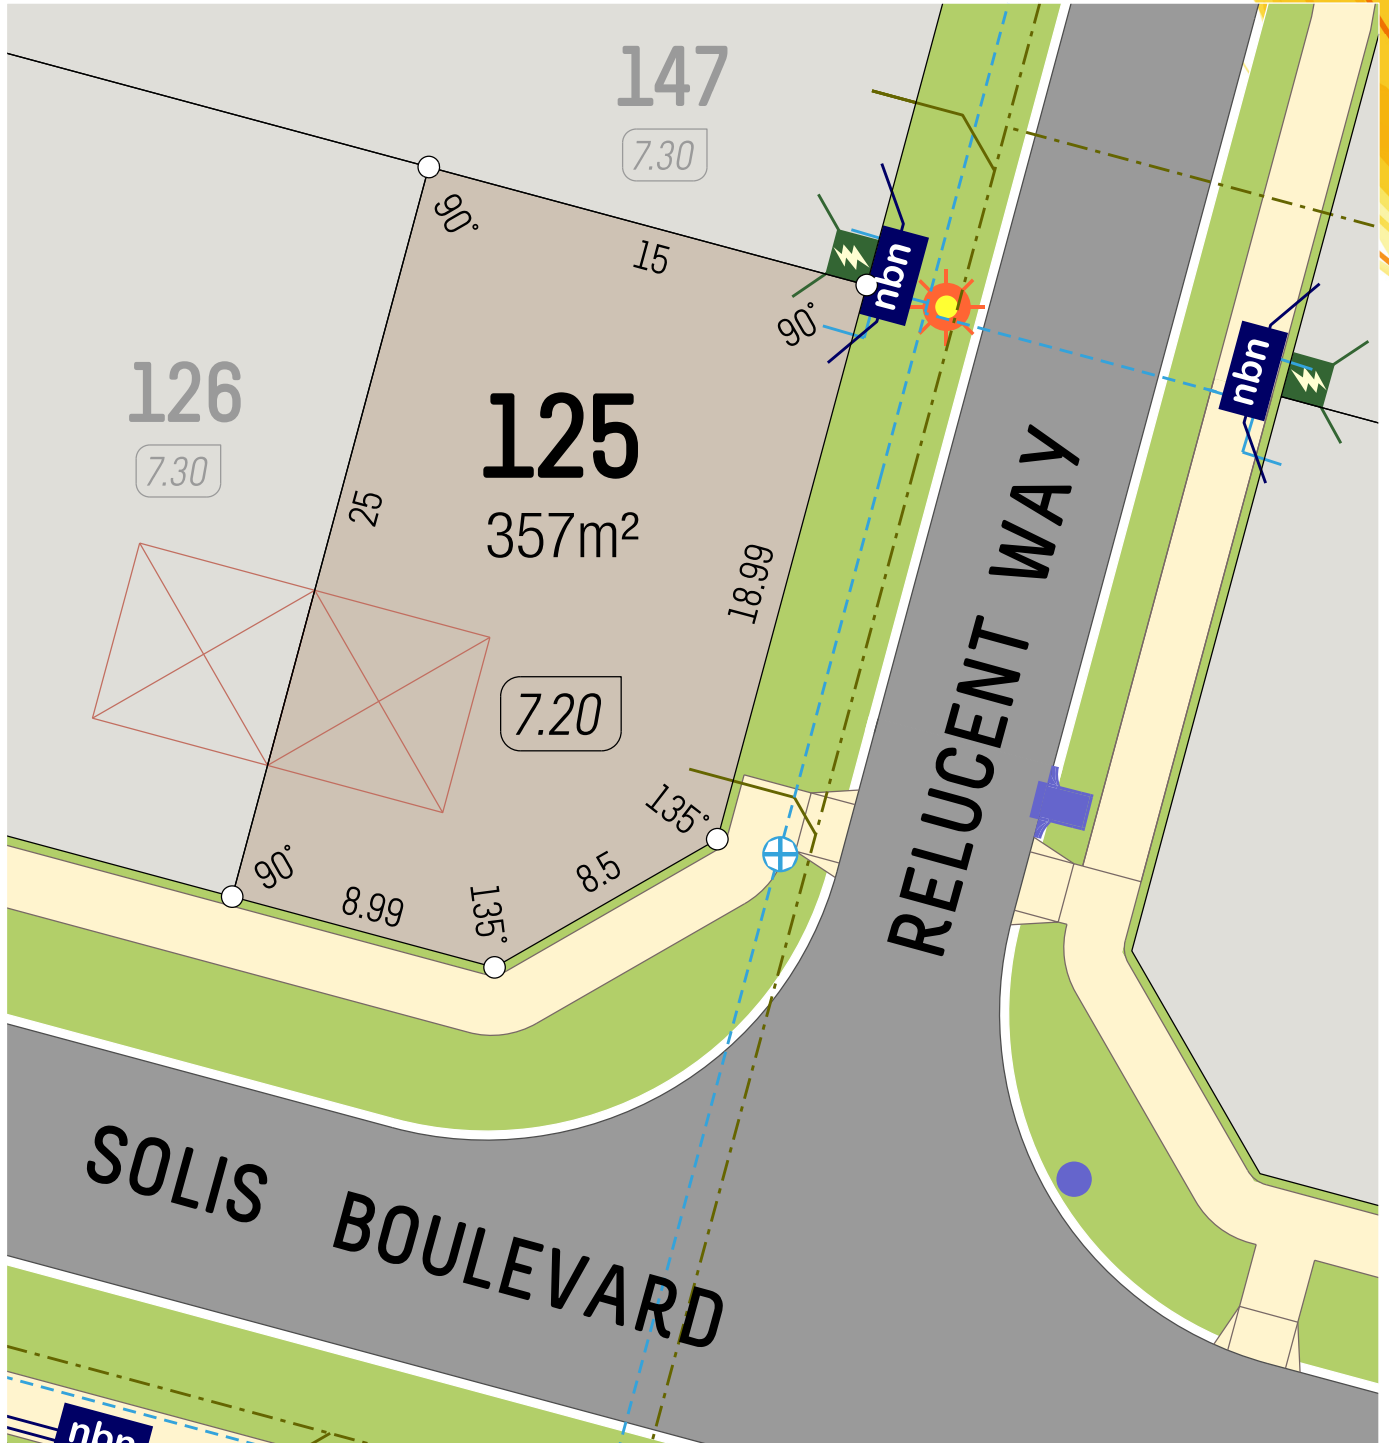


SCALE 1:250 5m

- Retaining Wall
- Lot Level
- Footpath

- Street Light
- Drainage
- Power Dome

- Water Service
- NBN Pit
- Sewer Service



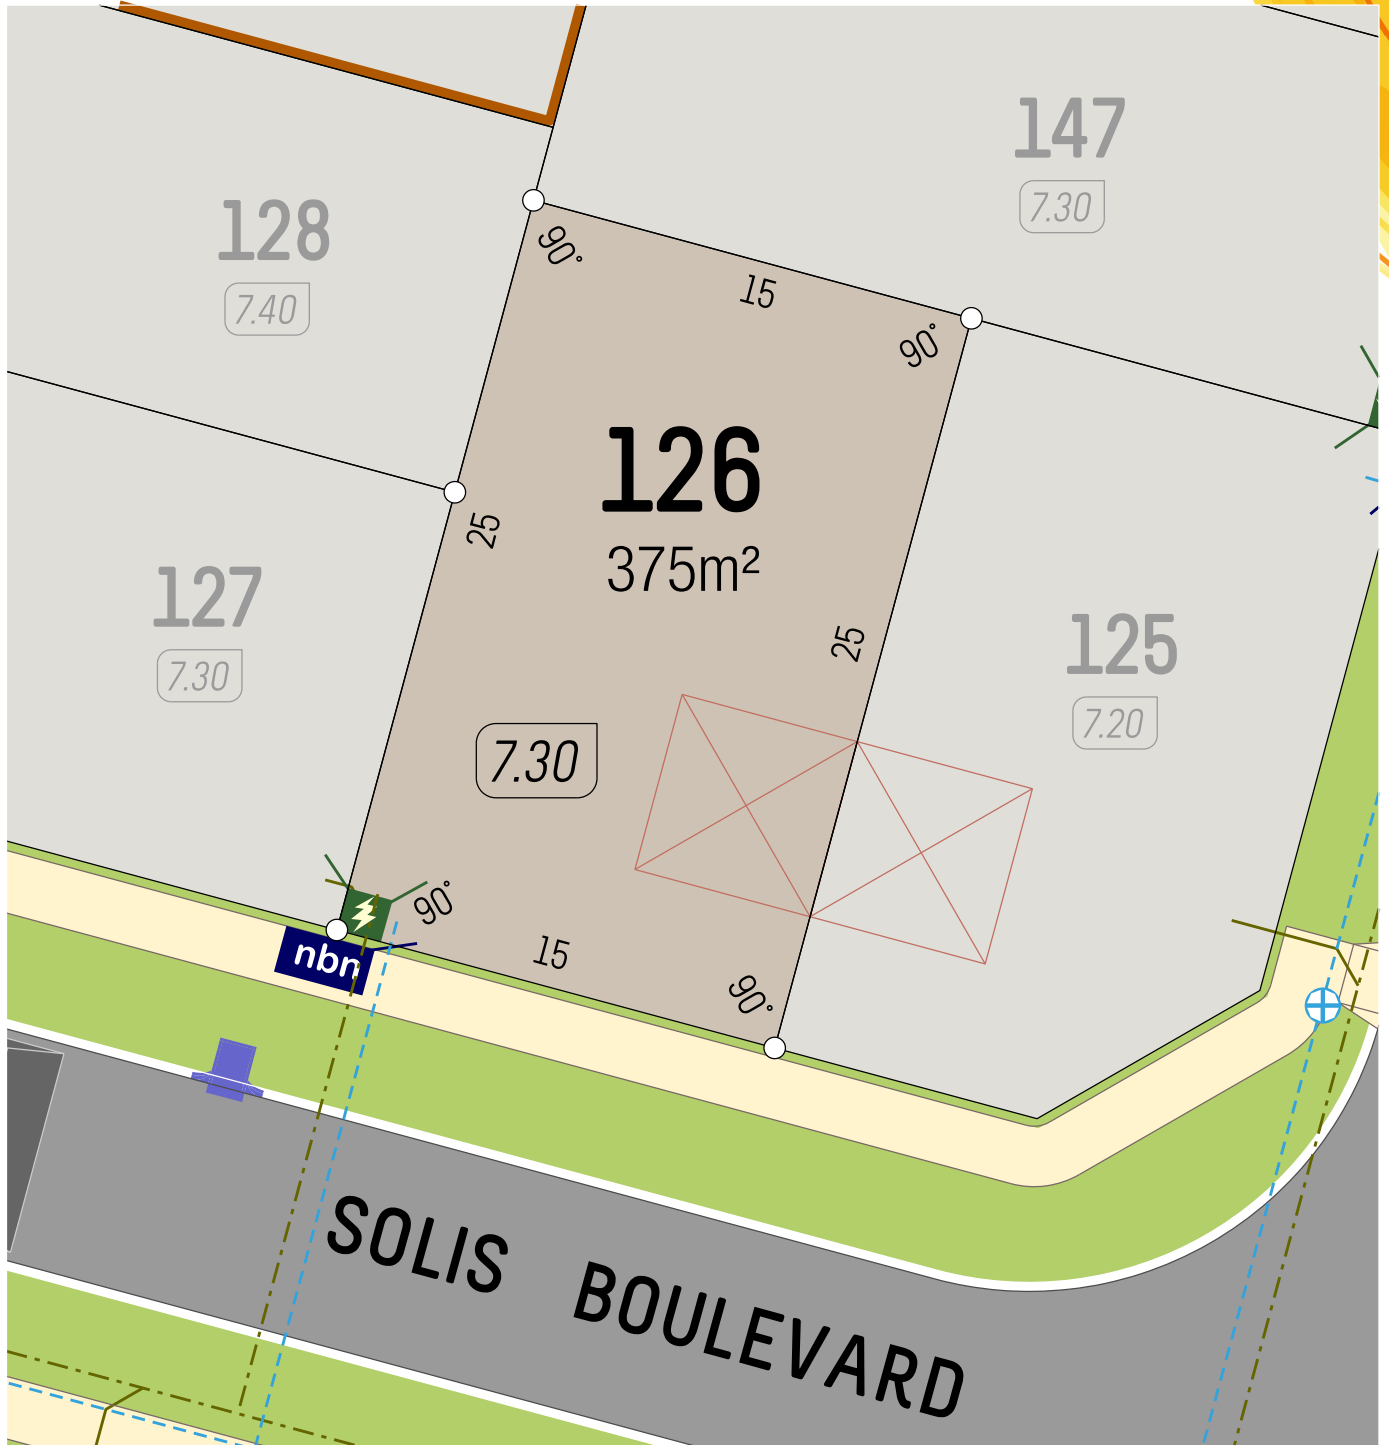


SCALE 1:250 5m

- Retaining Wall
- Lot Level
- Footpath

- Street Light
- Drainage
- Power Dome

- Water Service
- NBN Pit
- Sewer Service



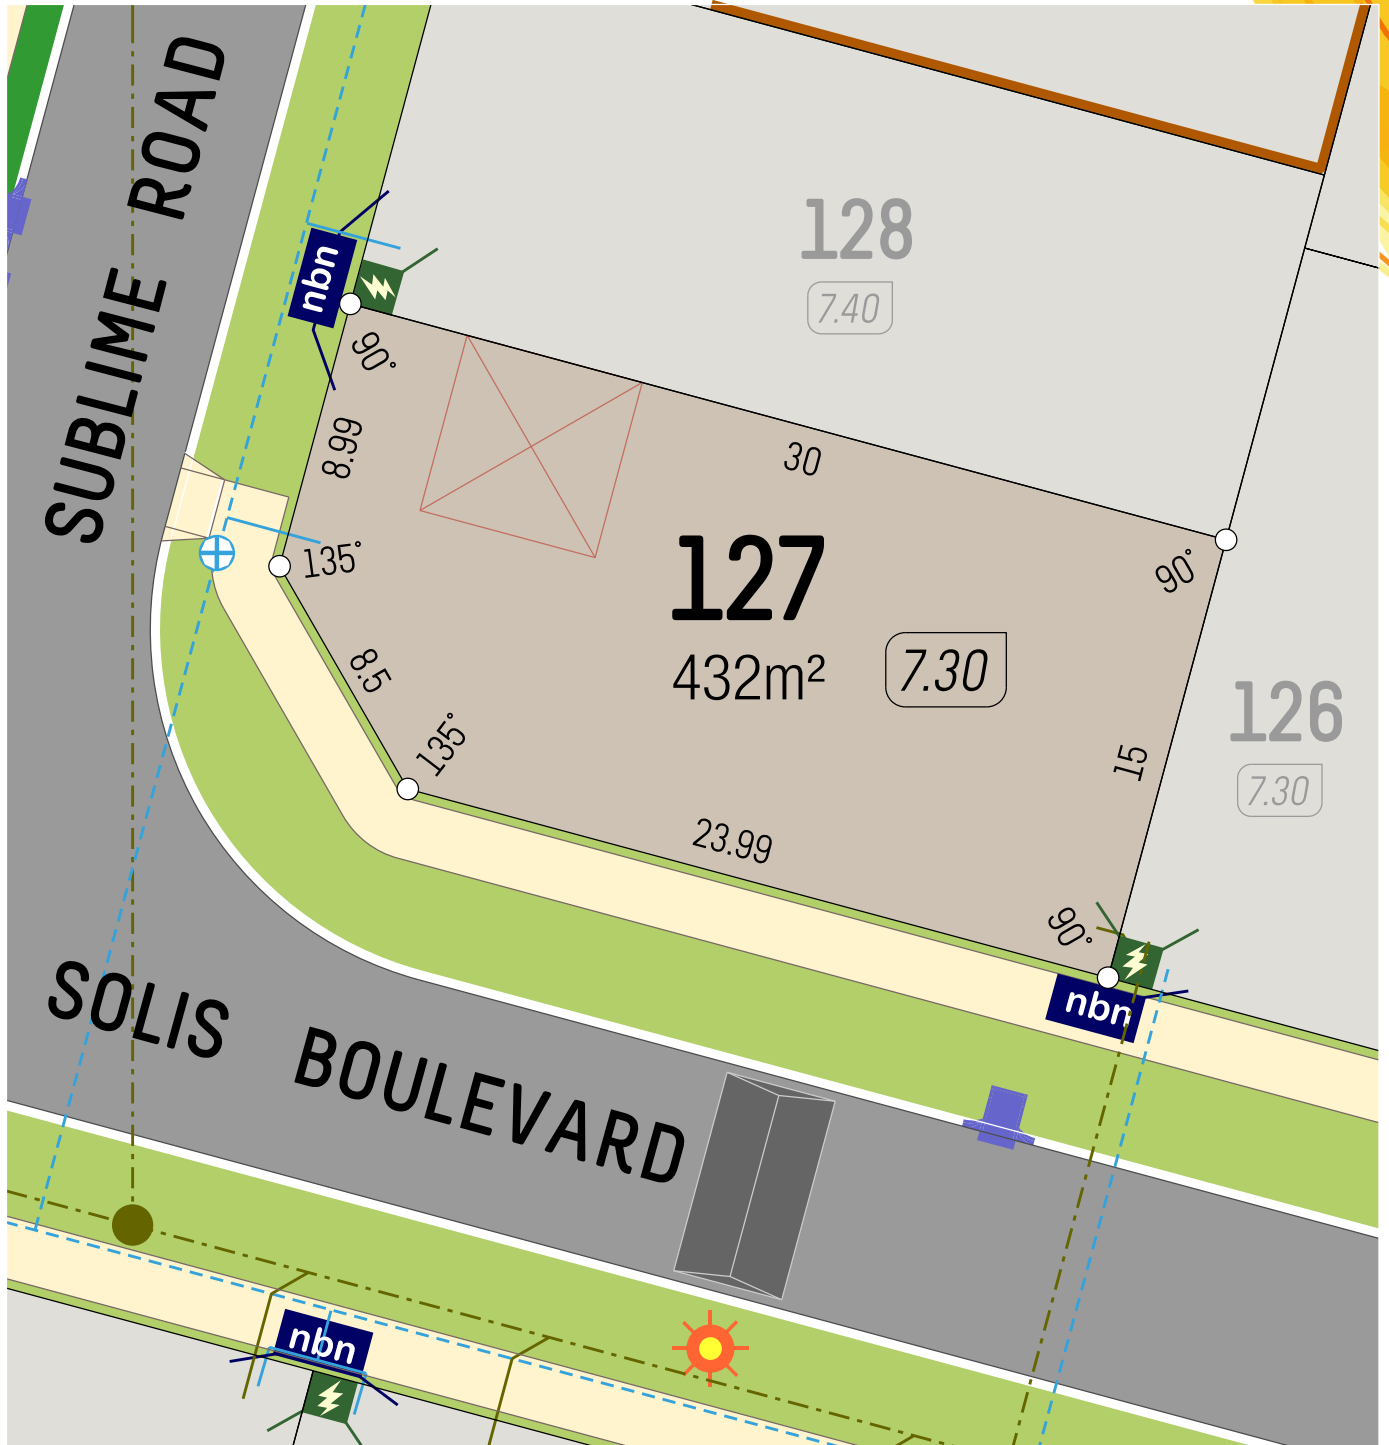


SCALE 1:250 5m

- Retaining Wall
- Lot Level
- Footpath

- Street Light
- Drainage
- Power Dome

- Water Service
- NBN Pit
- Sewer Service



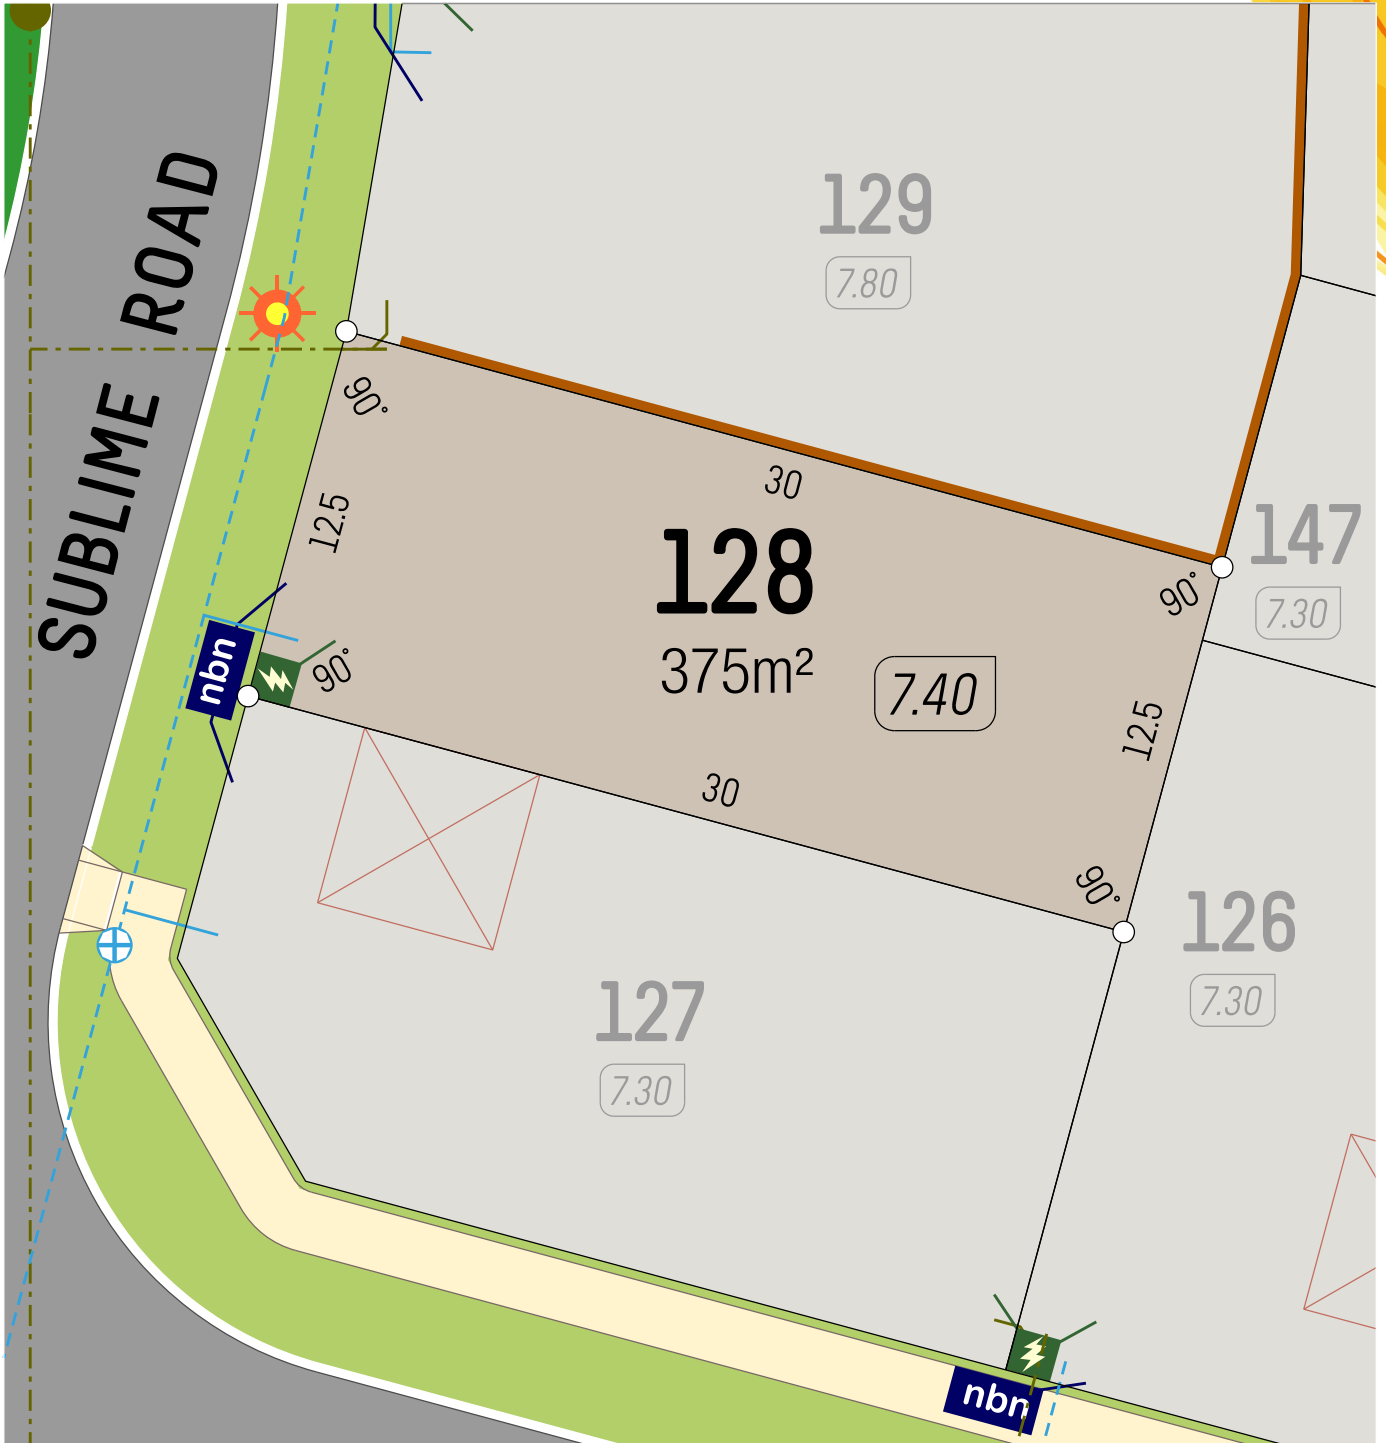


SCALE 1:250 5m

- Retaining Wall
- Lot Level
- Footpath

- Street Light
- Drainage
- Power Dome

- Water Service
- NBN Pit
- Sewer Service

veris

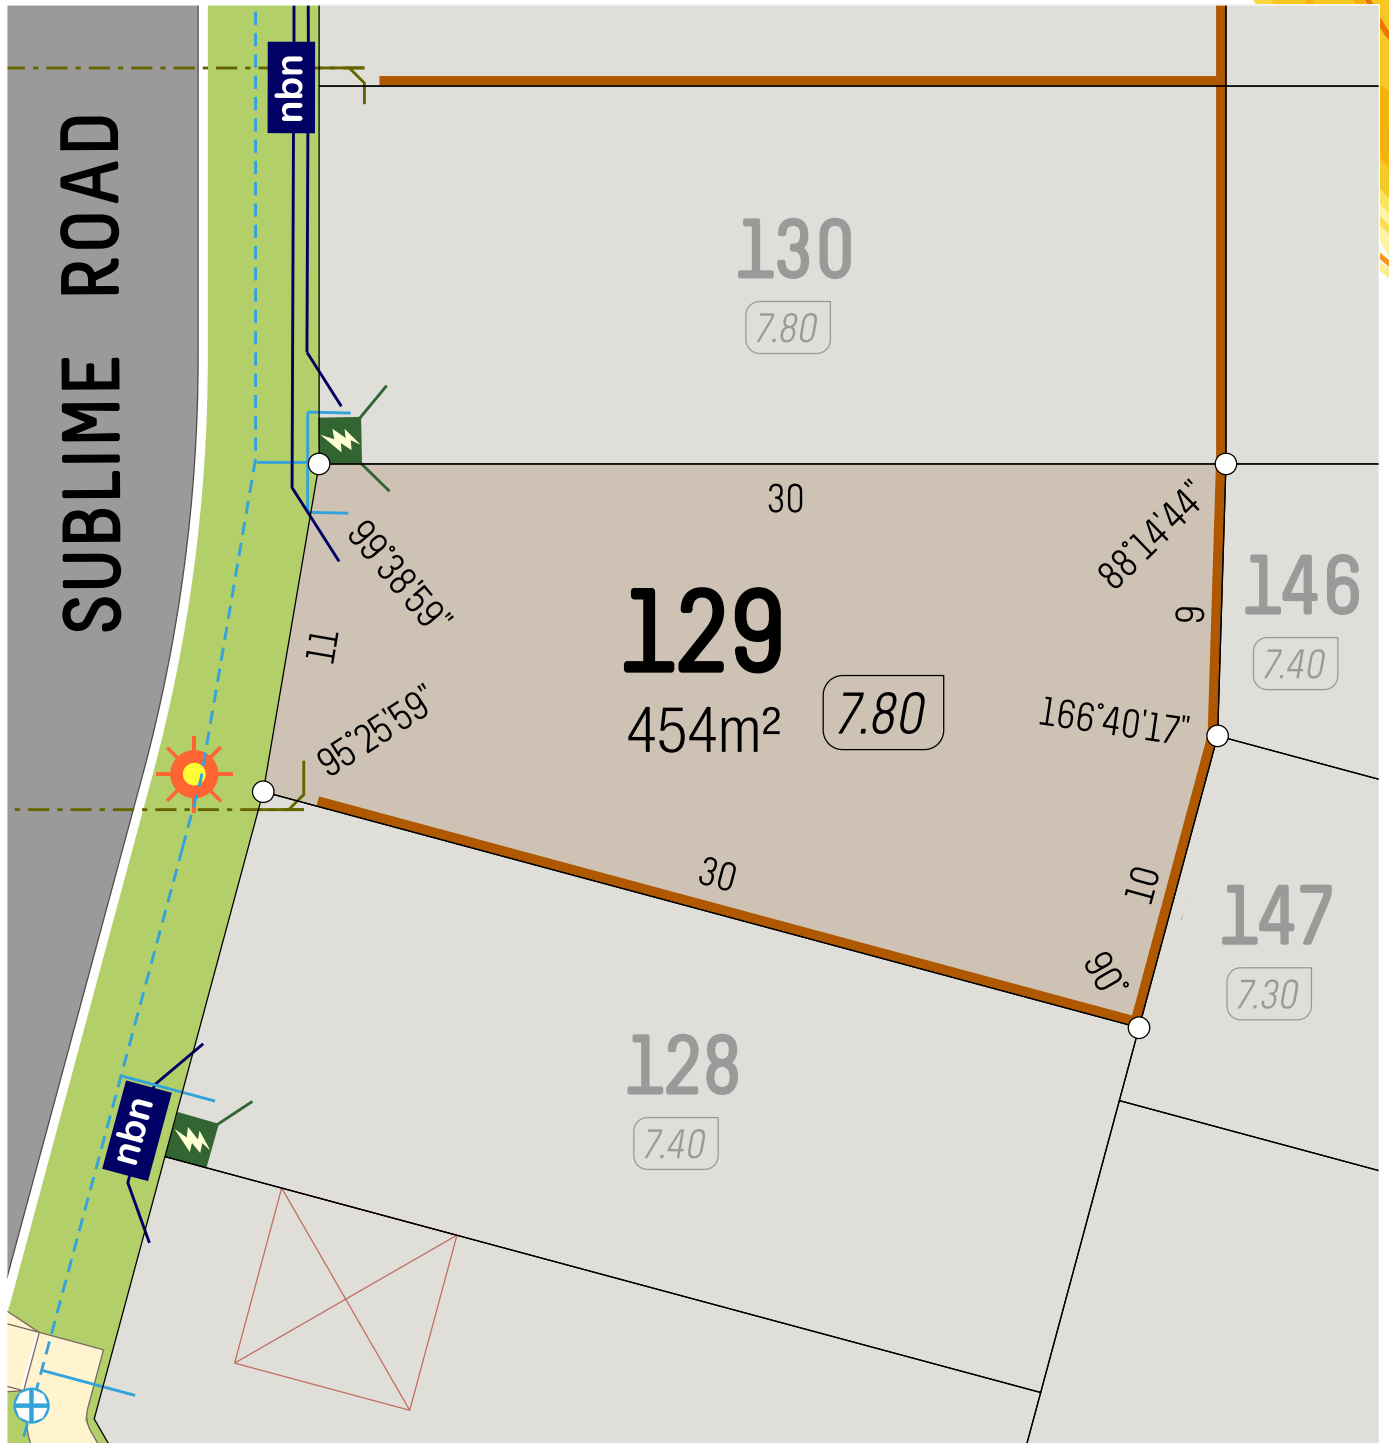


SCALE 1:250

- Retaining Wall
- Lot Level
- Footpath

- Street Light
- Drainage
- Power Dome

- Water Service
- NBN Pit
- Sewer Service



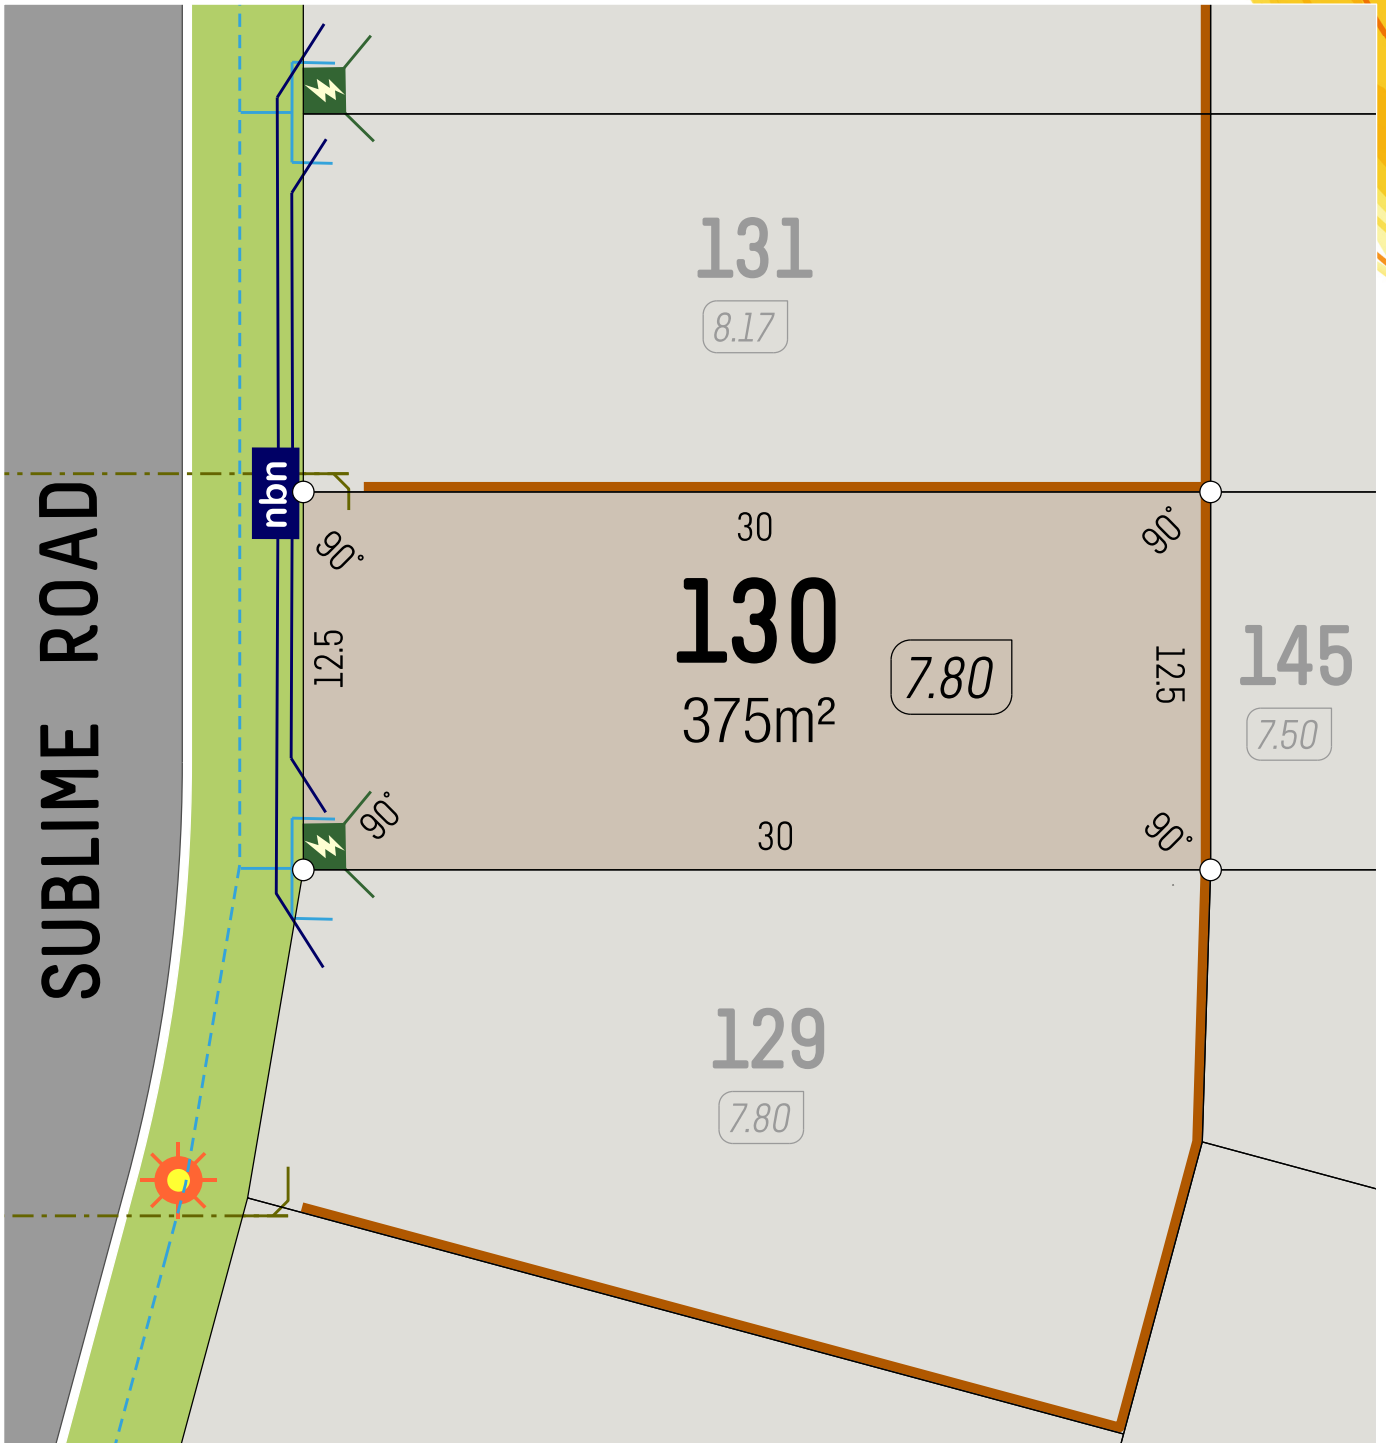


SCALE 1:250

- Retaining Wall
- Lot Level
- Footpath

- Street Light
- Drainage
- Power Dome

- Water Service
- NBN Pit
- Sewer Service

veris

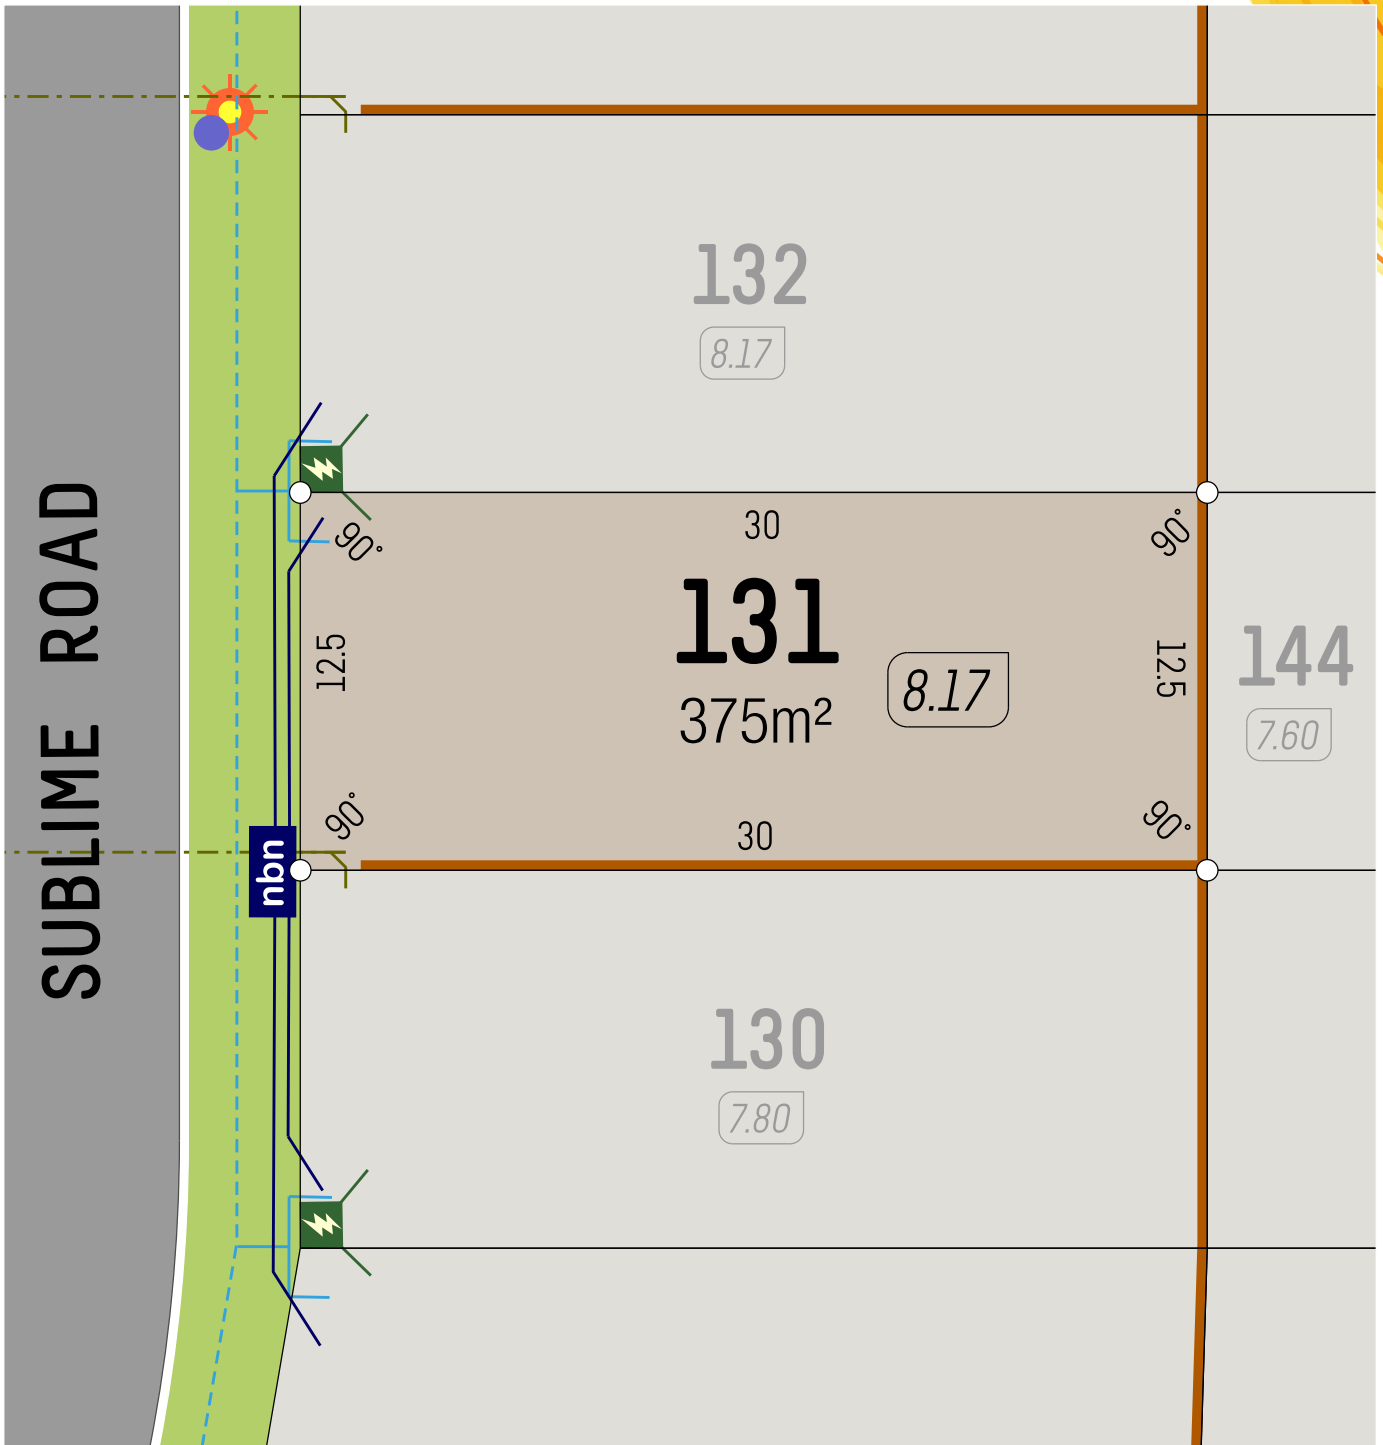


SCALE 1:250

- Retaining Wall
- Lot Level
- Footpath

- Street Light
- Drainage
- Power Dome

- Water Service
- NBN Pit
- Sewer Service

veris

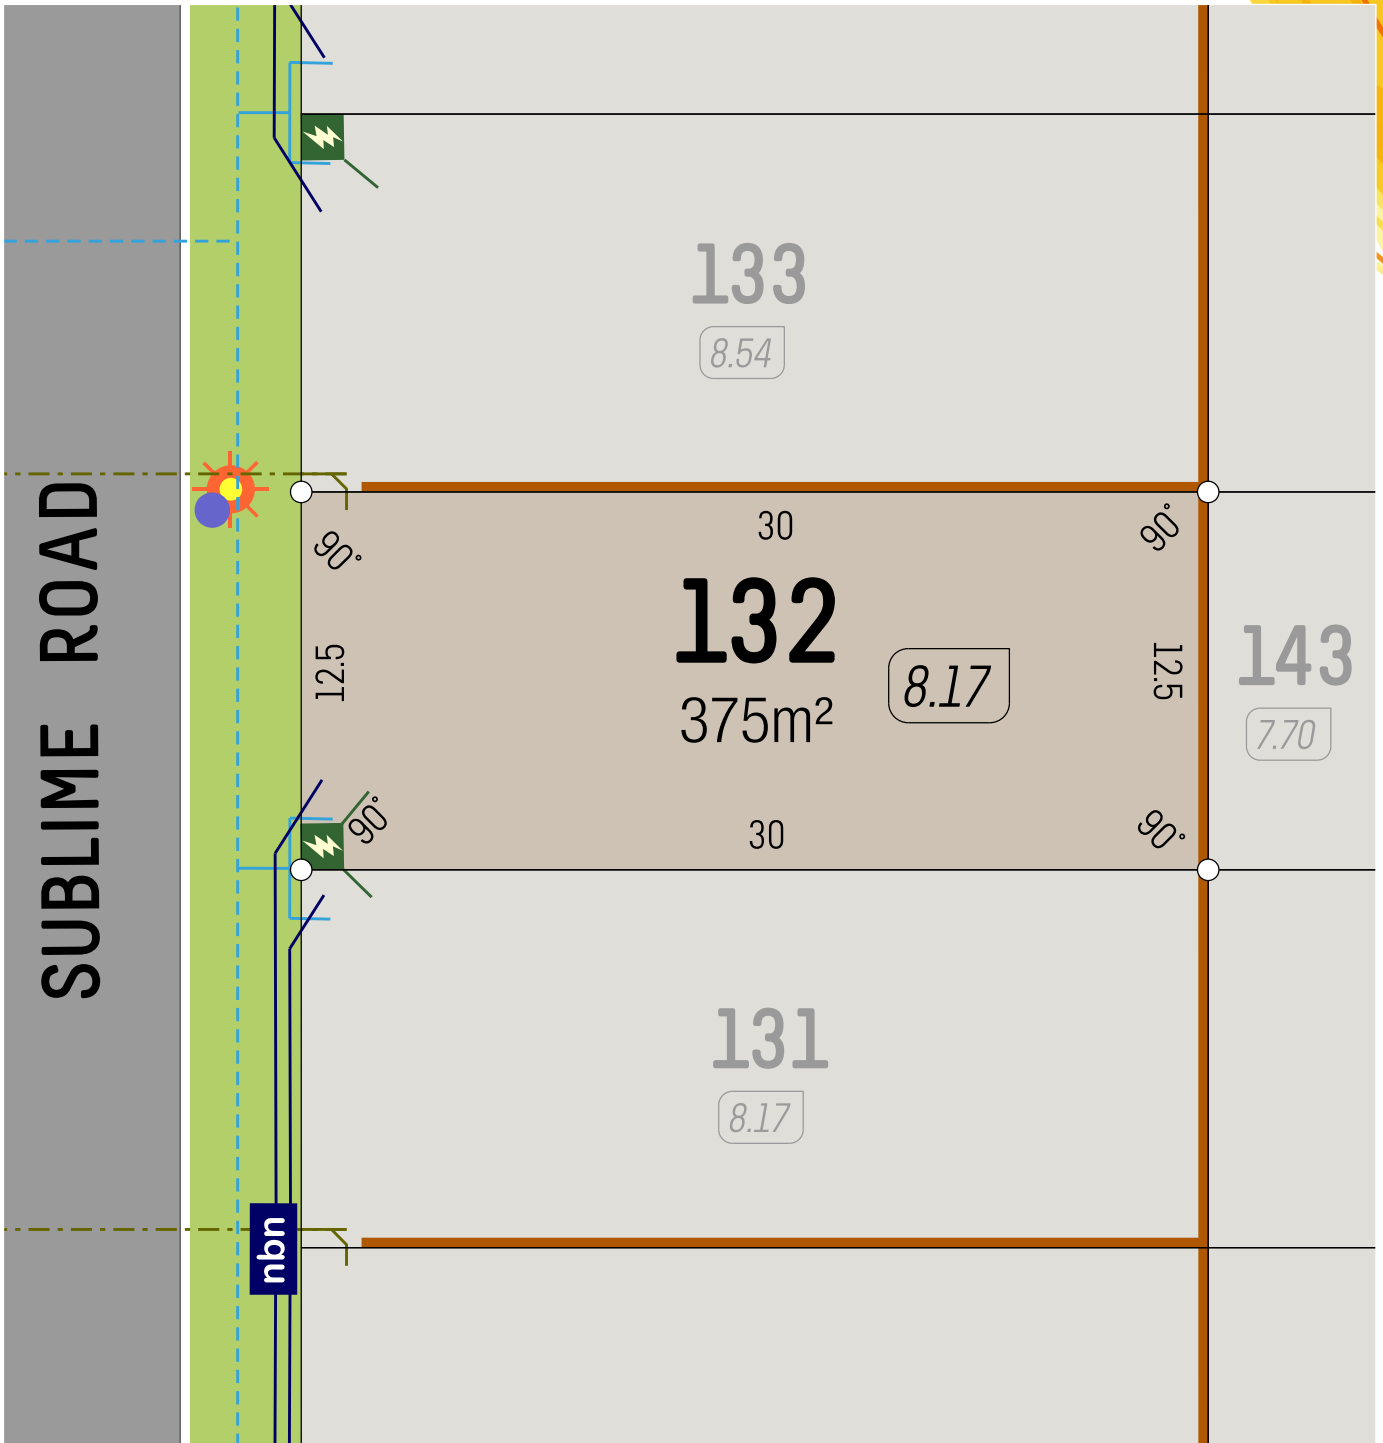


SCALE 1:250

- Retaining Wall
- Lot Level
- Footpath

- Street Light
- Drainage
- Power Dome

- Water Service
- NBN Pit
- Sewer Service

veris

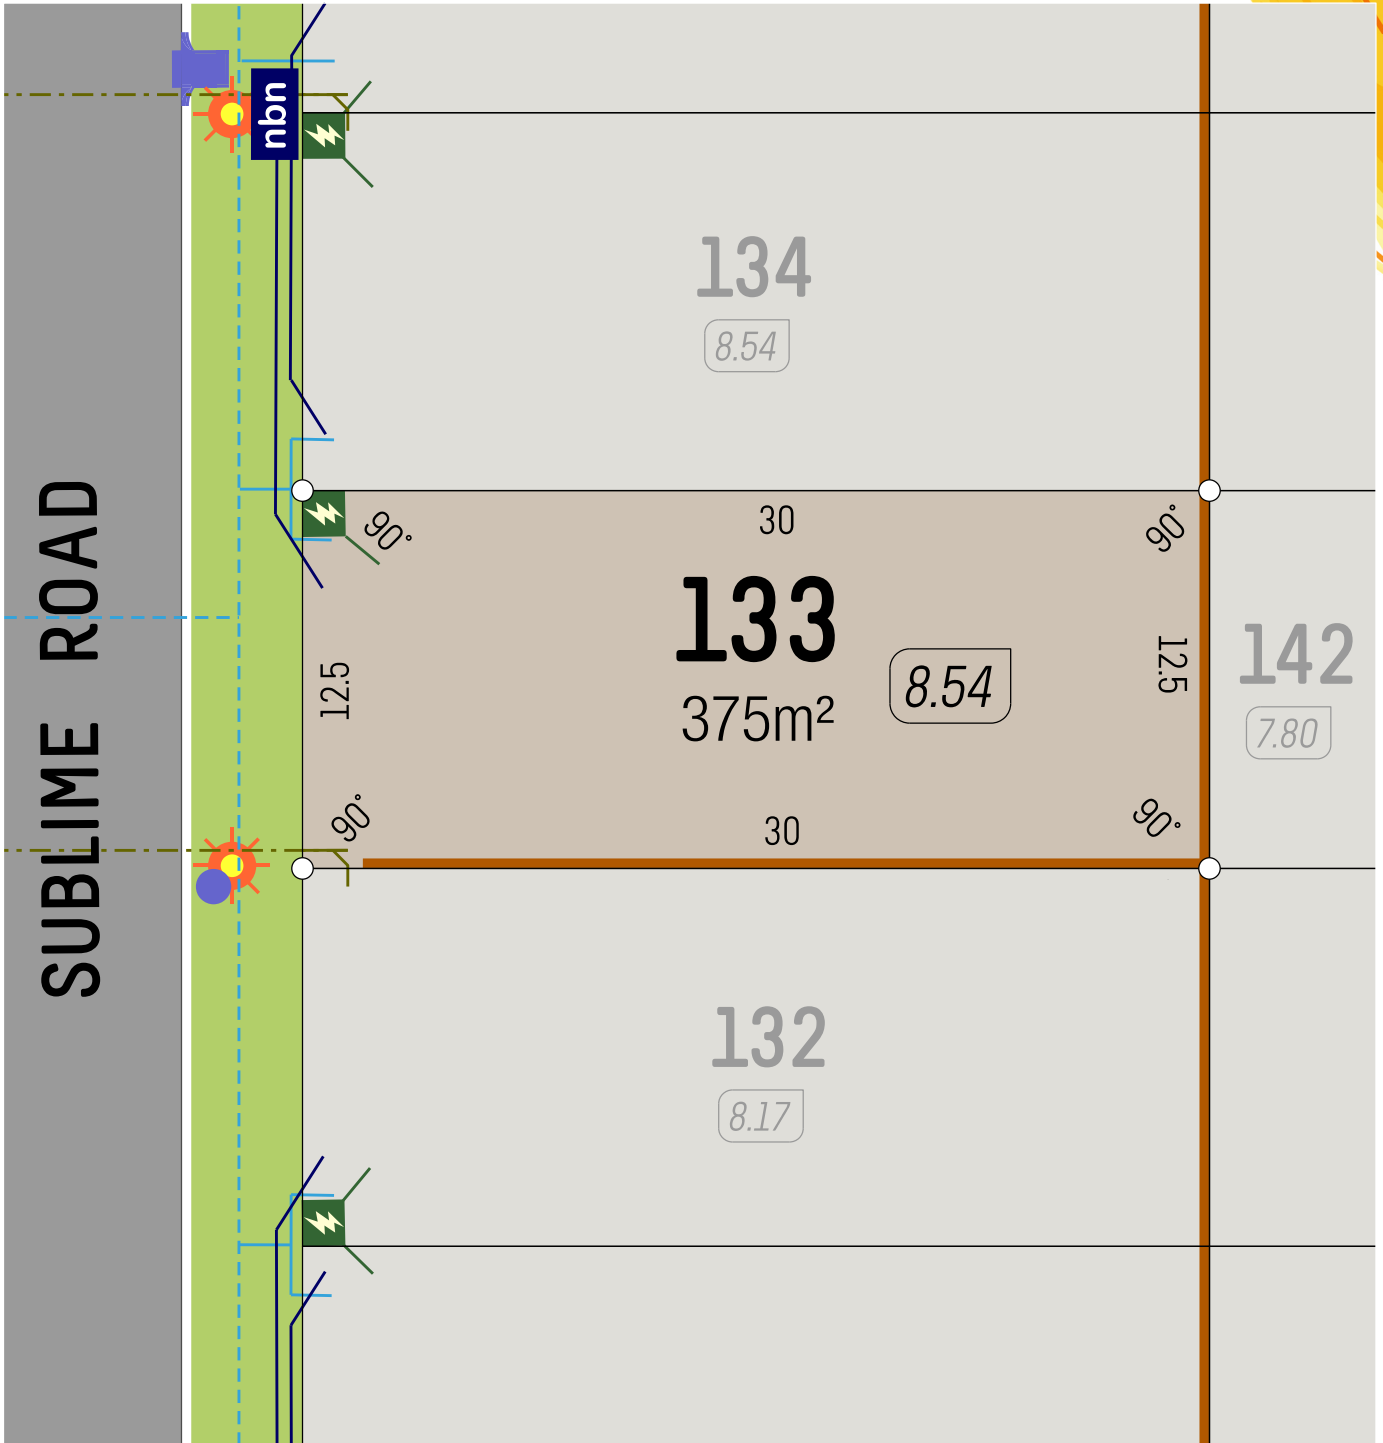


SCALE 1:250

- Retaining Wall
- Lot Level
- Footpath

- Street Light
- Drainage
- Power Dome

- CONNECTION VALVE
- HYDRANT
- Water Service
- NBN Pit
- MANHOLE CONNECTION
- Sewer Service



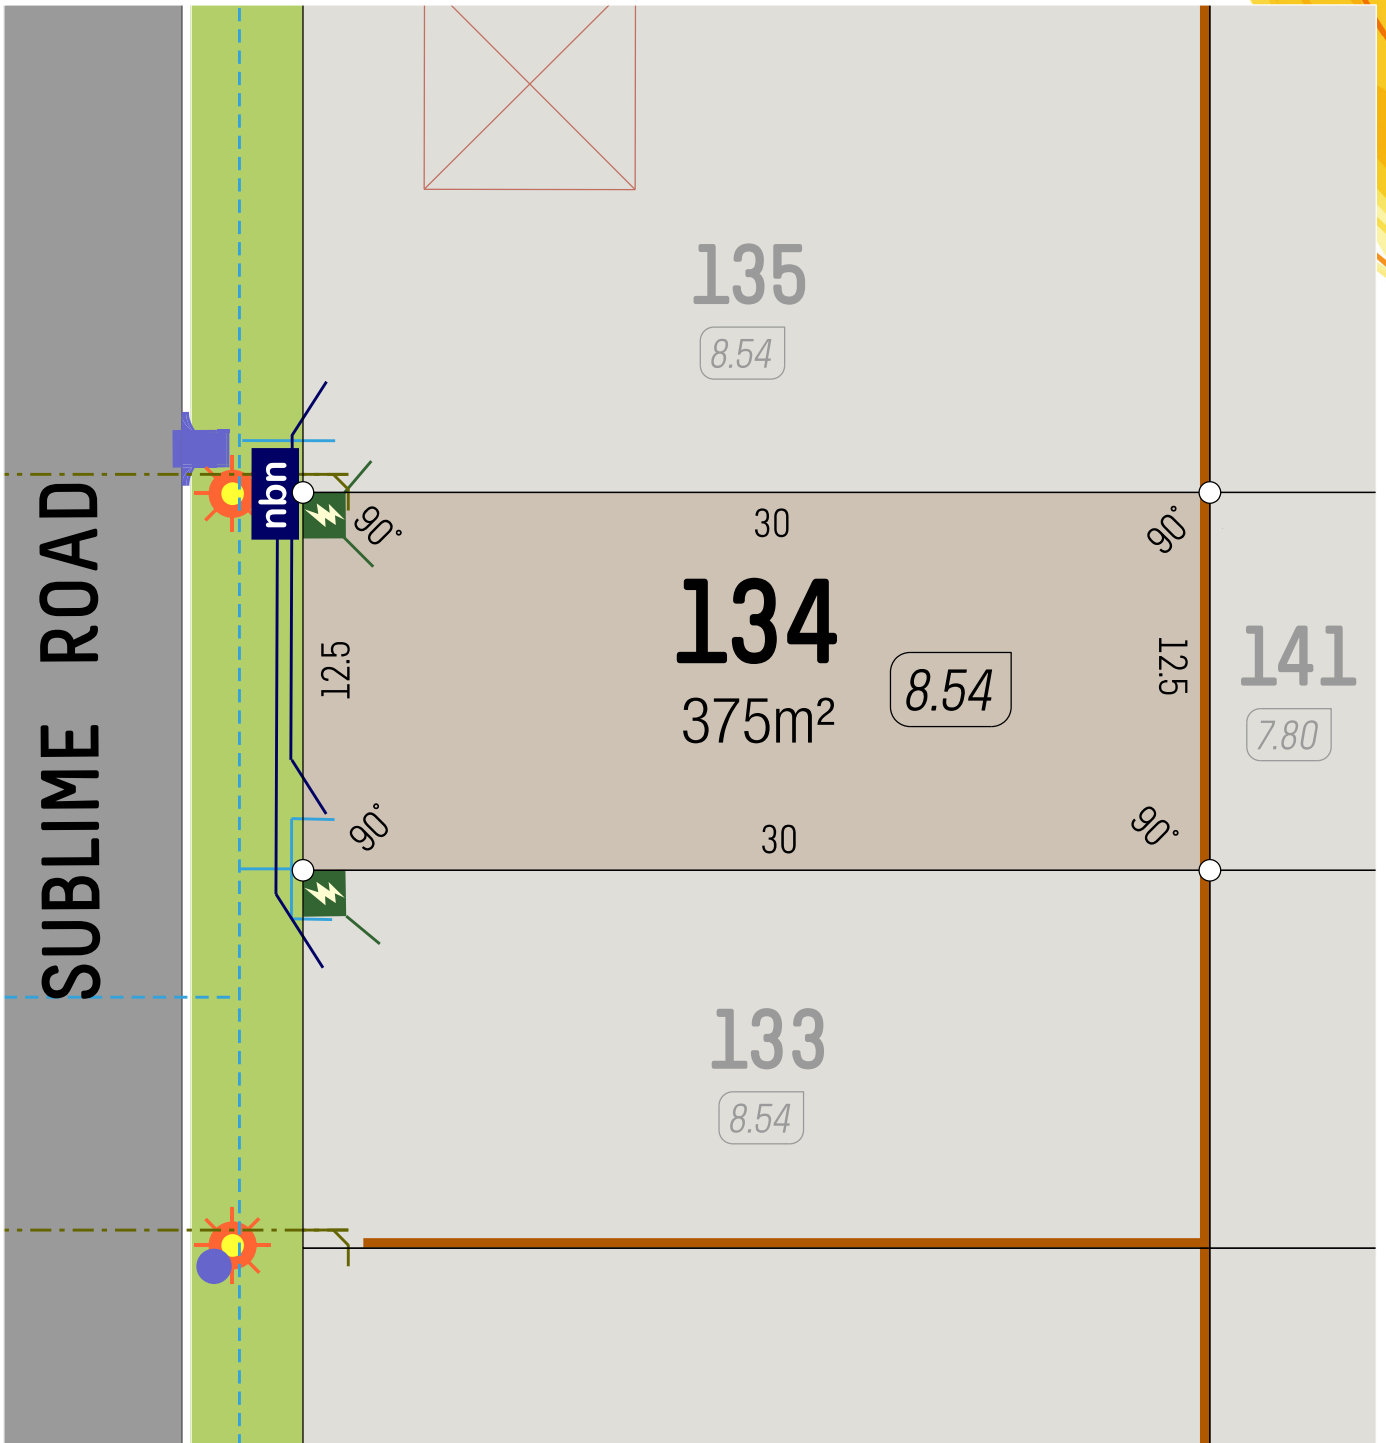


SCALE 1:250 5m

- Retaining Wall
- Lot Level
- Footpath

- Street Light
- Drainage
- Power Dome

- Water Service
- NBN Pit
- Sewer Service



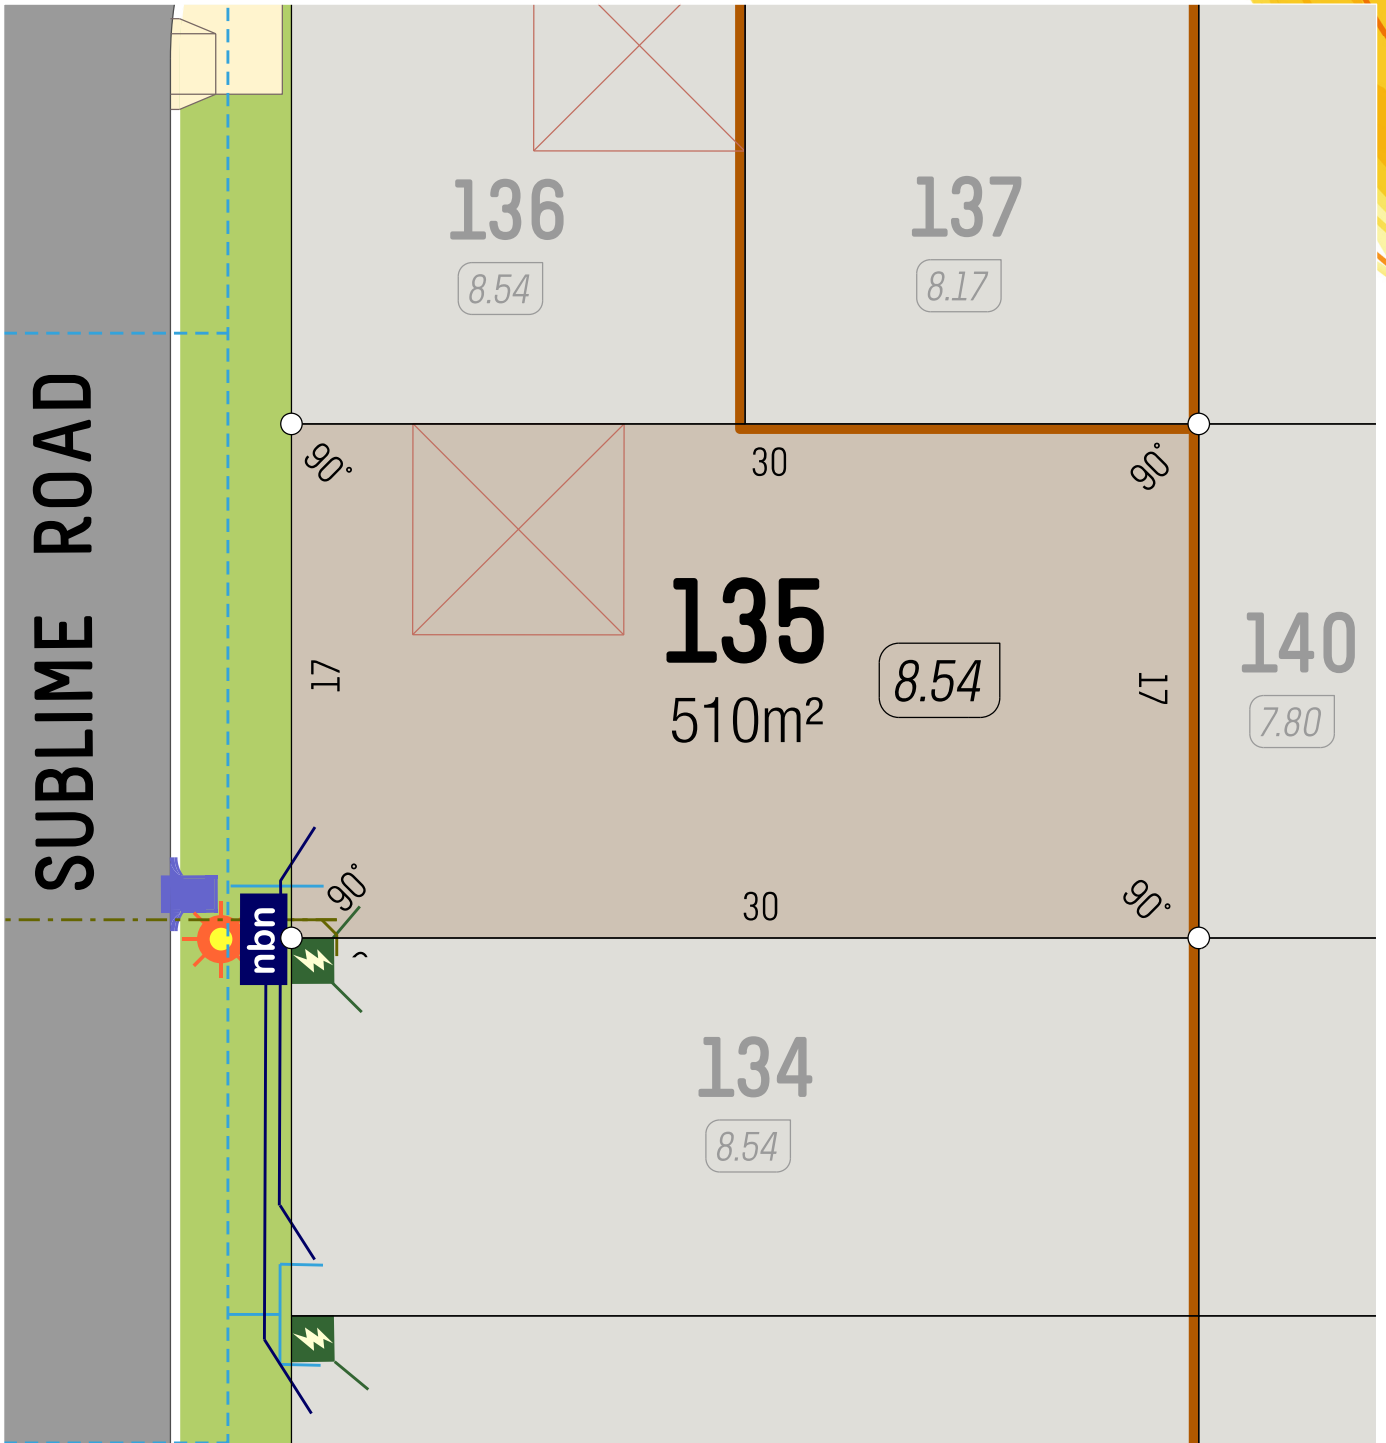


SCALE 1:250 5m

- Retaining Wall
- Lot Level (7.05)
- Footpath

- Street Light
- Drainage
- Power Dome

- Water Service (VALVE, CONNECTION, HYDRANT)
- NBN Pit (nbn)
- Sewer Service (MANHOLE, CONNECTION)



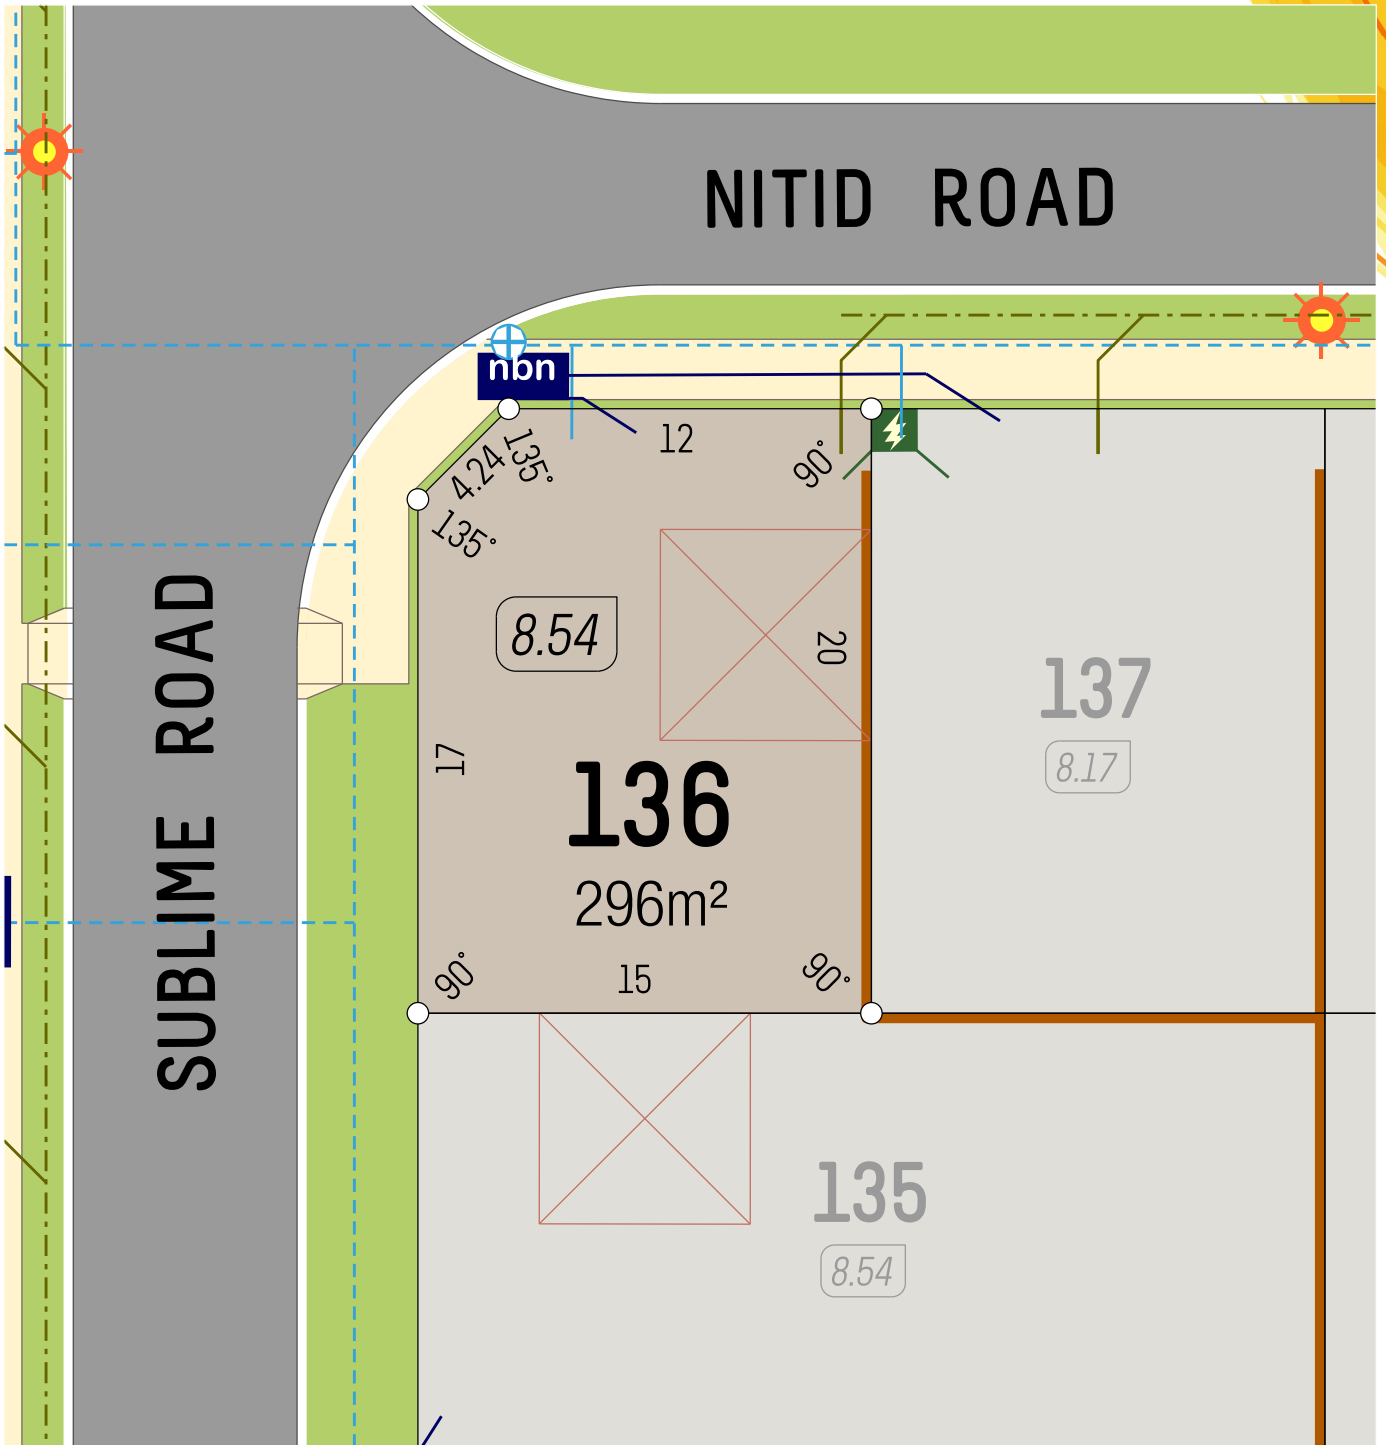


SCALE 1:250

- Retaining Wall
- Lot Level
- Footpath

- Street Light
- Drainage
- Power Dome

- Water Service
- NBN Pit
- Sewer Service

veris

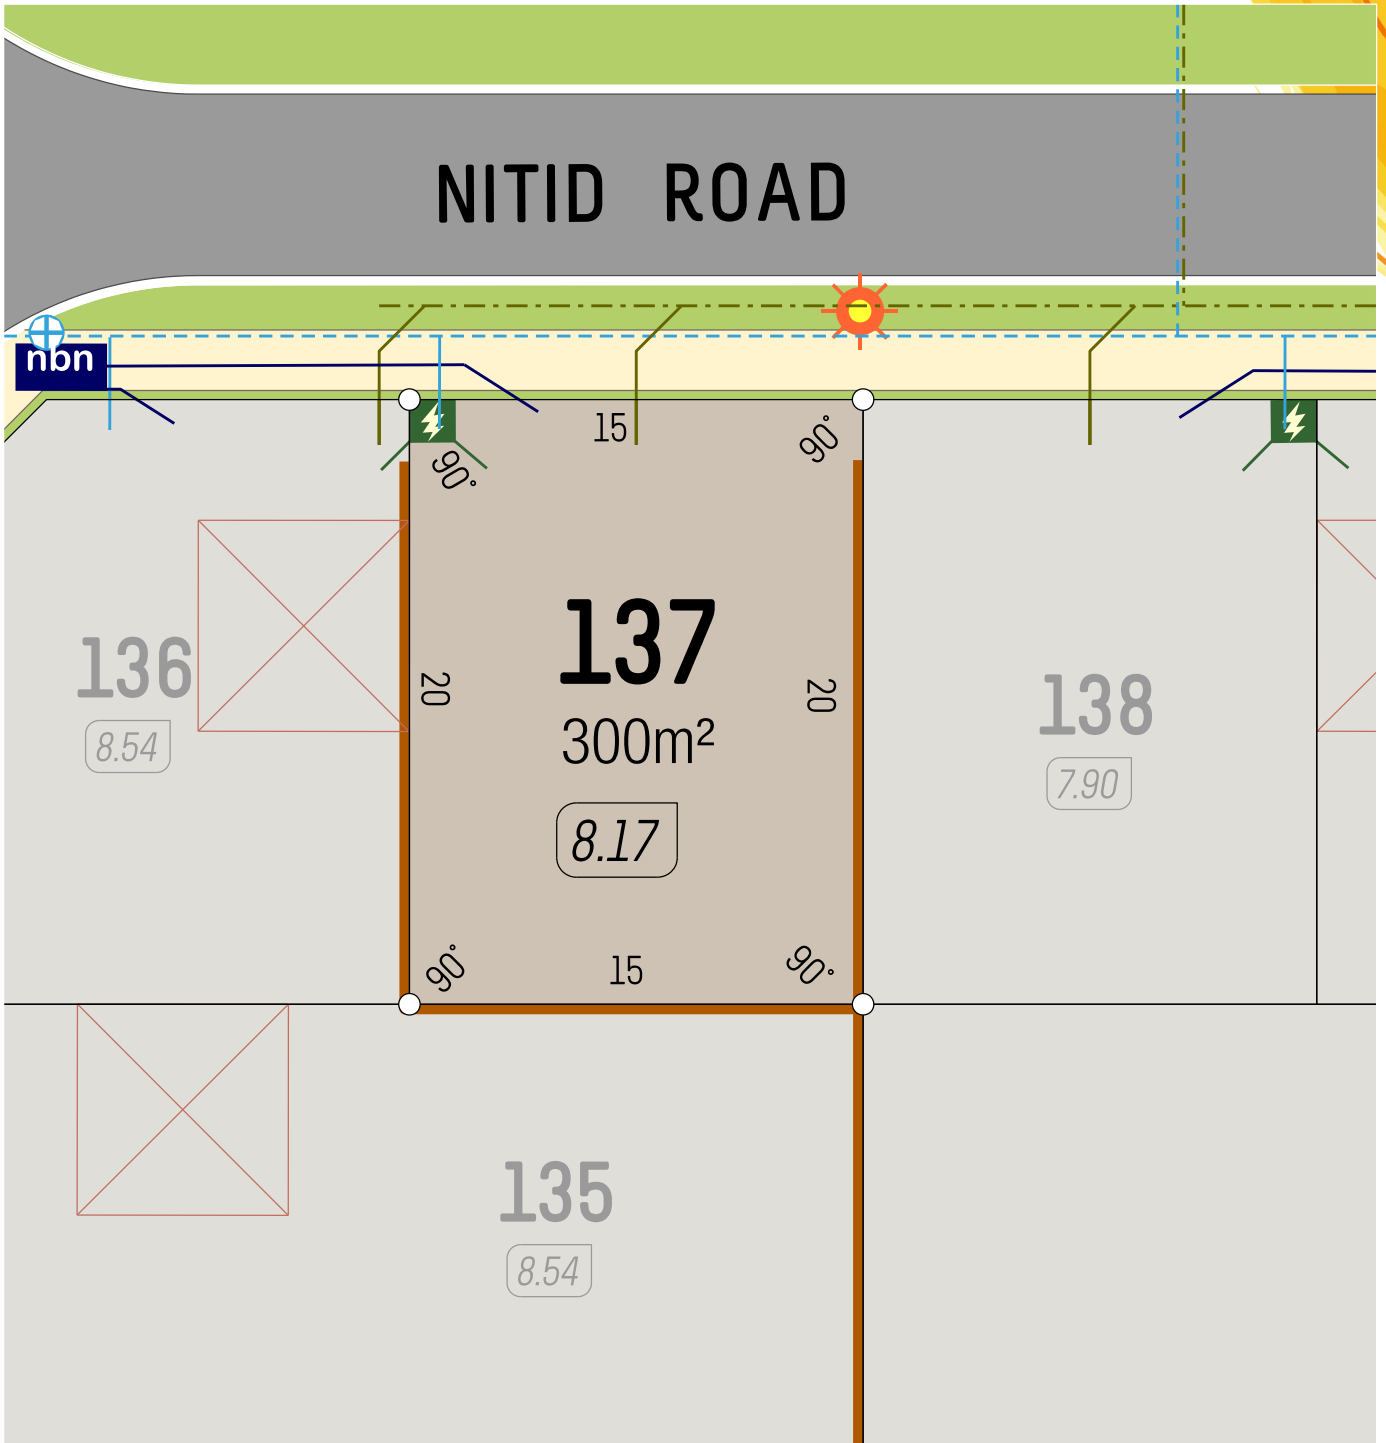


SCALE 1:250

- Retaining Wall
- Lot Level
- Footpath

- Street Light
- Drainage
- Power Dome

- Water Service
- NBN Pit
- Sewer Service



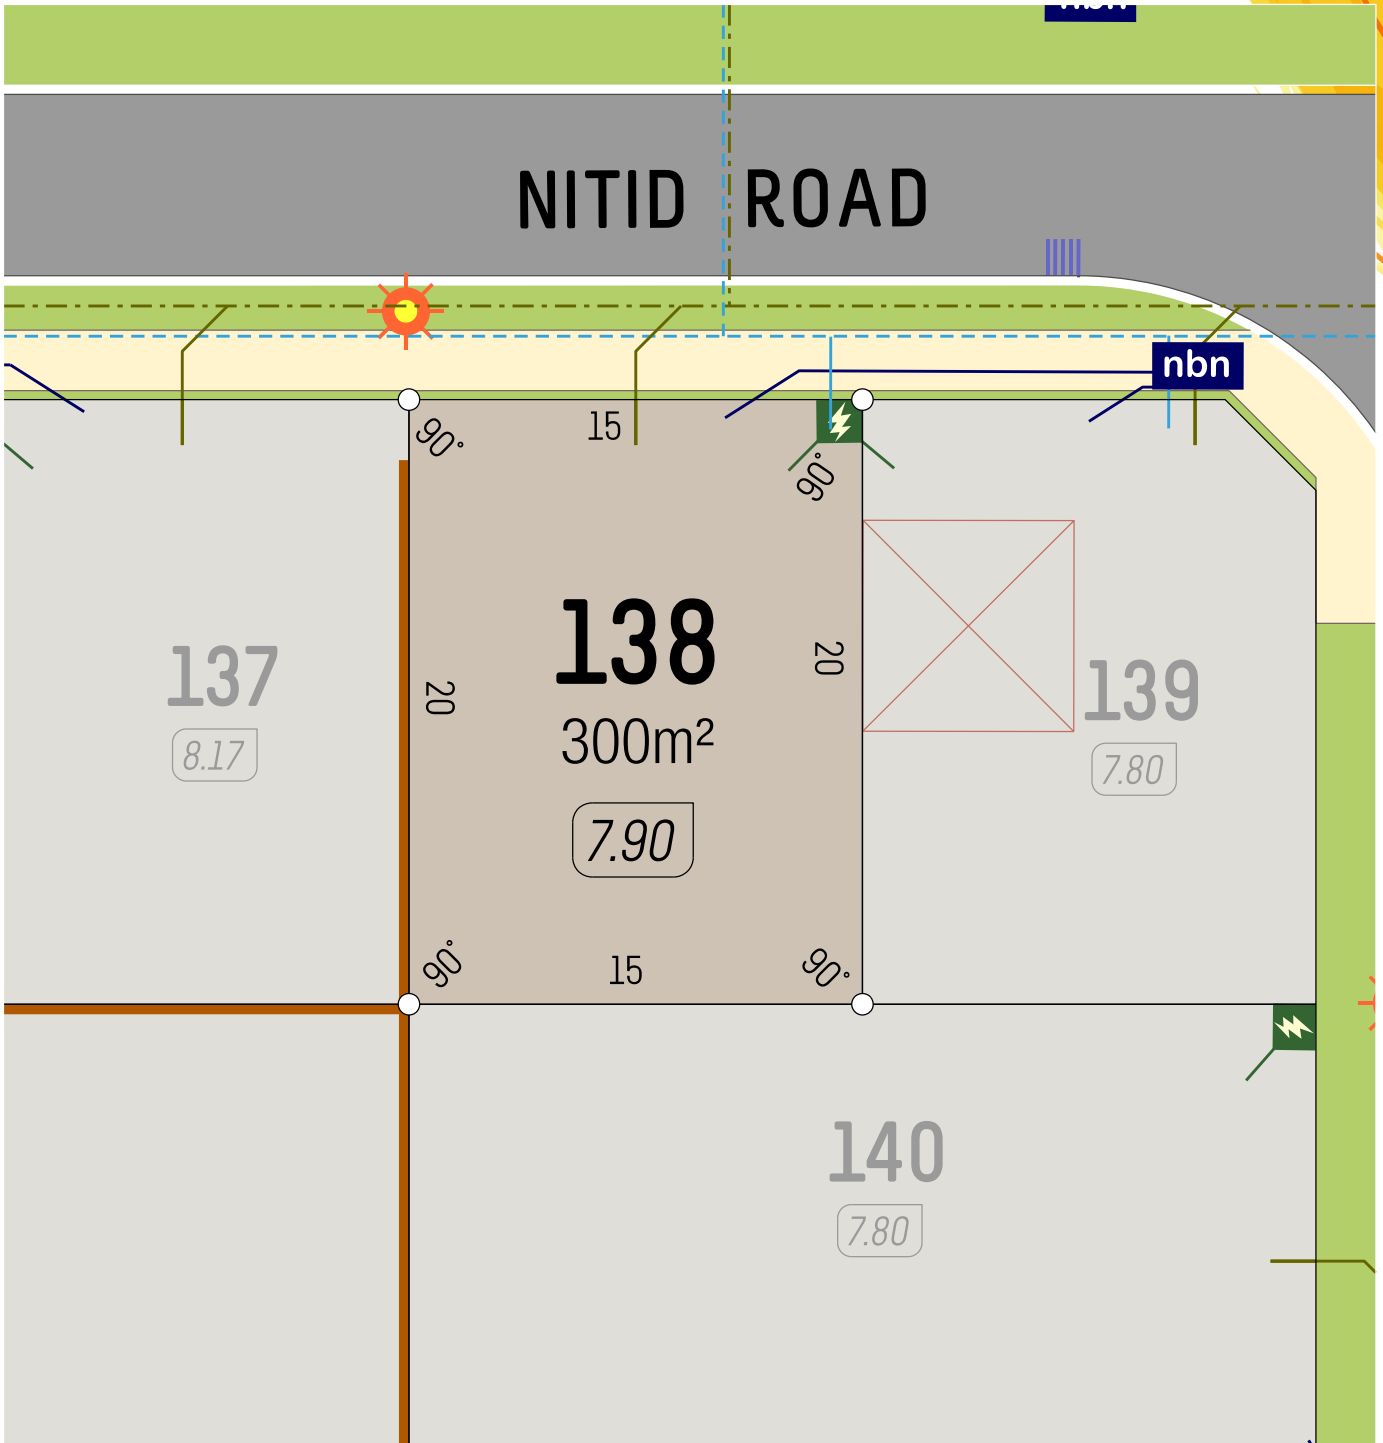


SCALE 1:250 5m

- Retaining Wall
- Lot Level (7.05)
- Footpath

- Street Light
- Drainage
- Power Dome

- Water Service (CONNECTION VALVE HYDRANT)
- NBN Pit (nbn)
- Sewer Service (MANHOLE CONNECTION)



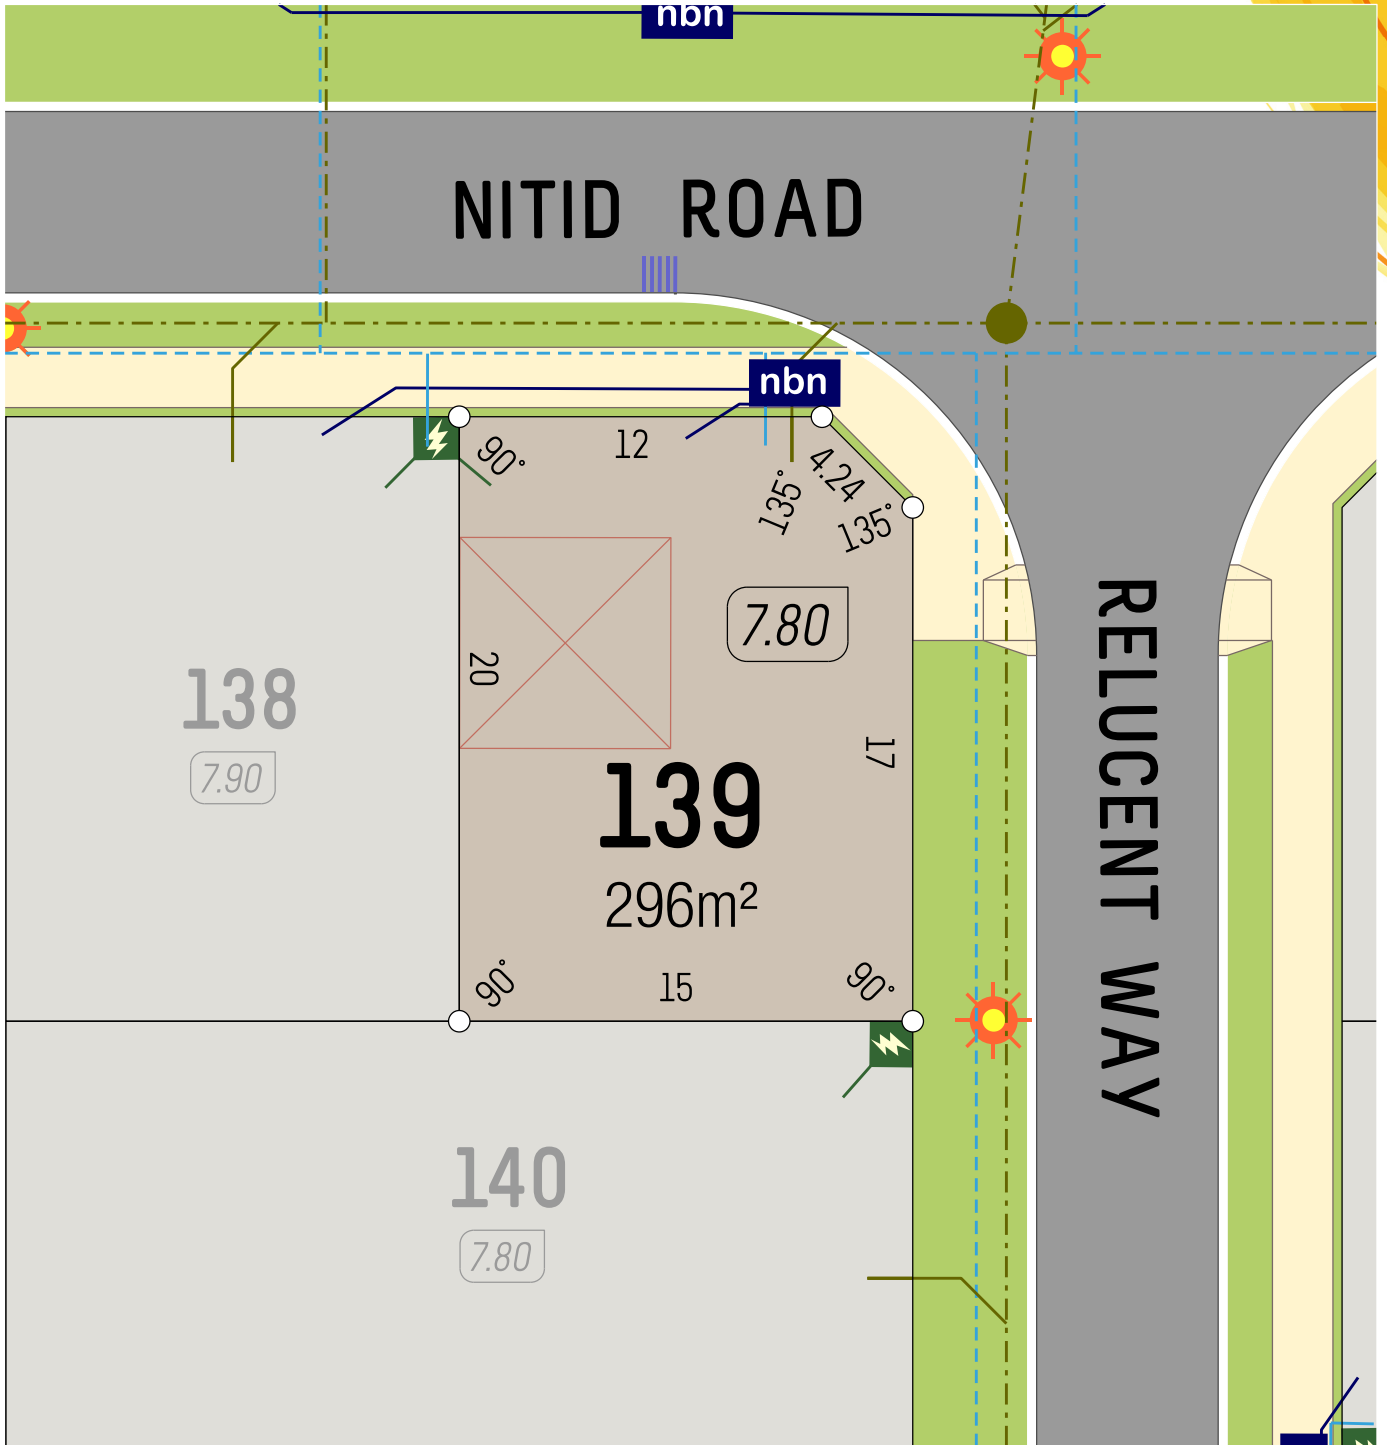

SCALE 1:250

- Retaining Wall
- Lot Level
- Footpath

- Street Light
- Drainage
- Power Dome


- Water Service
- NBN Pit
- Sewer Service

veris



BRIGHTWOOD BALDIVIS

LOT PLAN

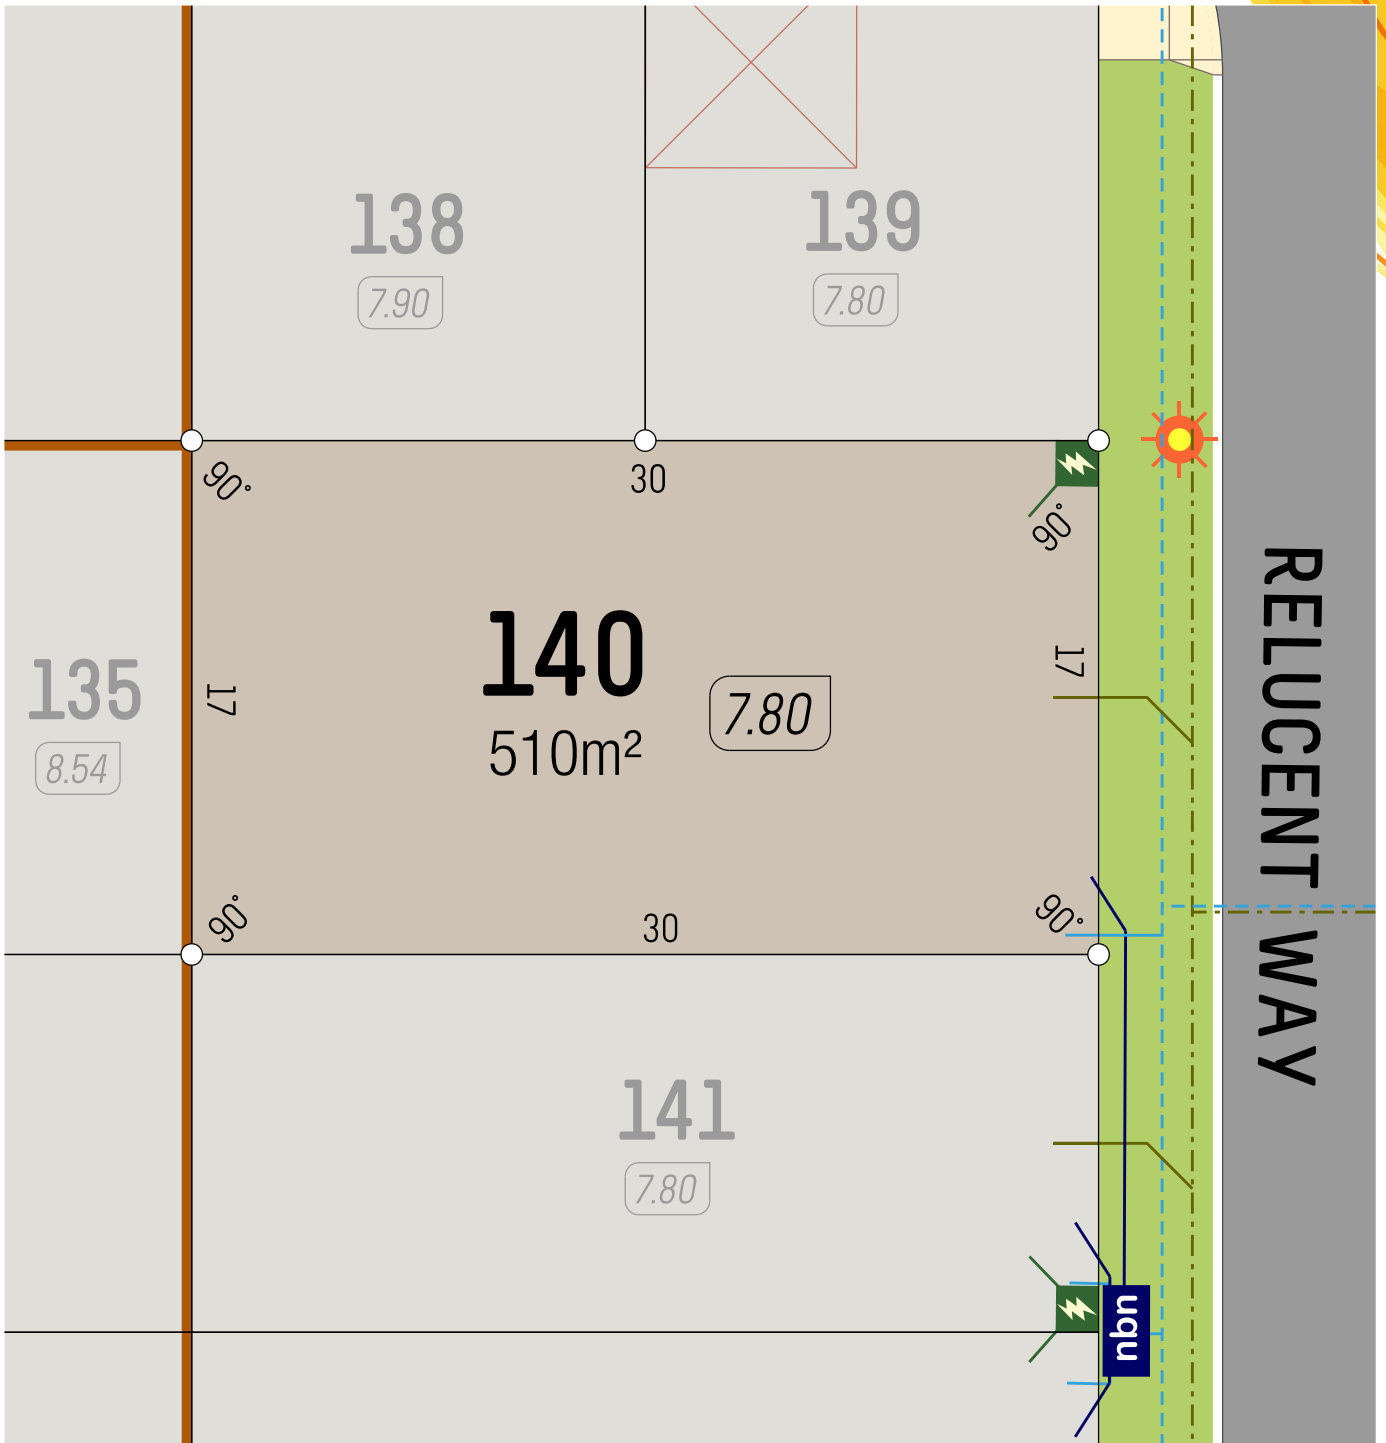

SCALE 1:250

- Retaining Wall
- Lot Level
- Footpath

- Street Light
- Drainage
- Power Dome

- Water Service
- NBN Pit
- Sewer Service


veris

6365 4620 | info@parcelproperty.com.au
brightwoodbaldivis.com.au



DELIVERING PROPERTY

DISCLAIMER: Whilst every care has been taken with the preparation of these particulars, which are believed to be correct, they are in no way warranted by the selling agent or its clients in whole or in part and should not be construed as forming part of any contract. The particulars of this plan are supplied for identification purposes only and shall not be taken as a representation in any aspect on the part of the vendor or its agents. Authorities should be consulted when services are contained within lot boundaries as building restrictions may apply. All retaining walls, services and associated easements are shown exaggerated for legibility. Trees are indicative only. Any intending purchasers are advised to make necessary enquiries to satisfy themselves on all matters in this respect. Developer: Parcel Property Pty Ltd (ABN: 52 147 746 003) and Parcel Realty Pty Ltd (ABN 66 153 825 542). Licence number: 64283.

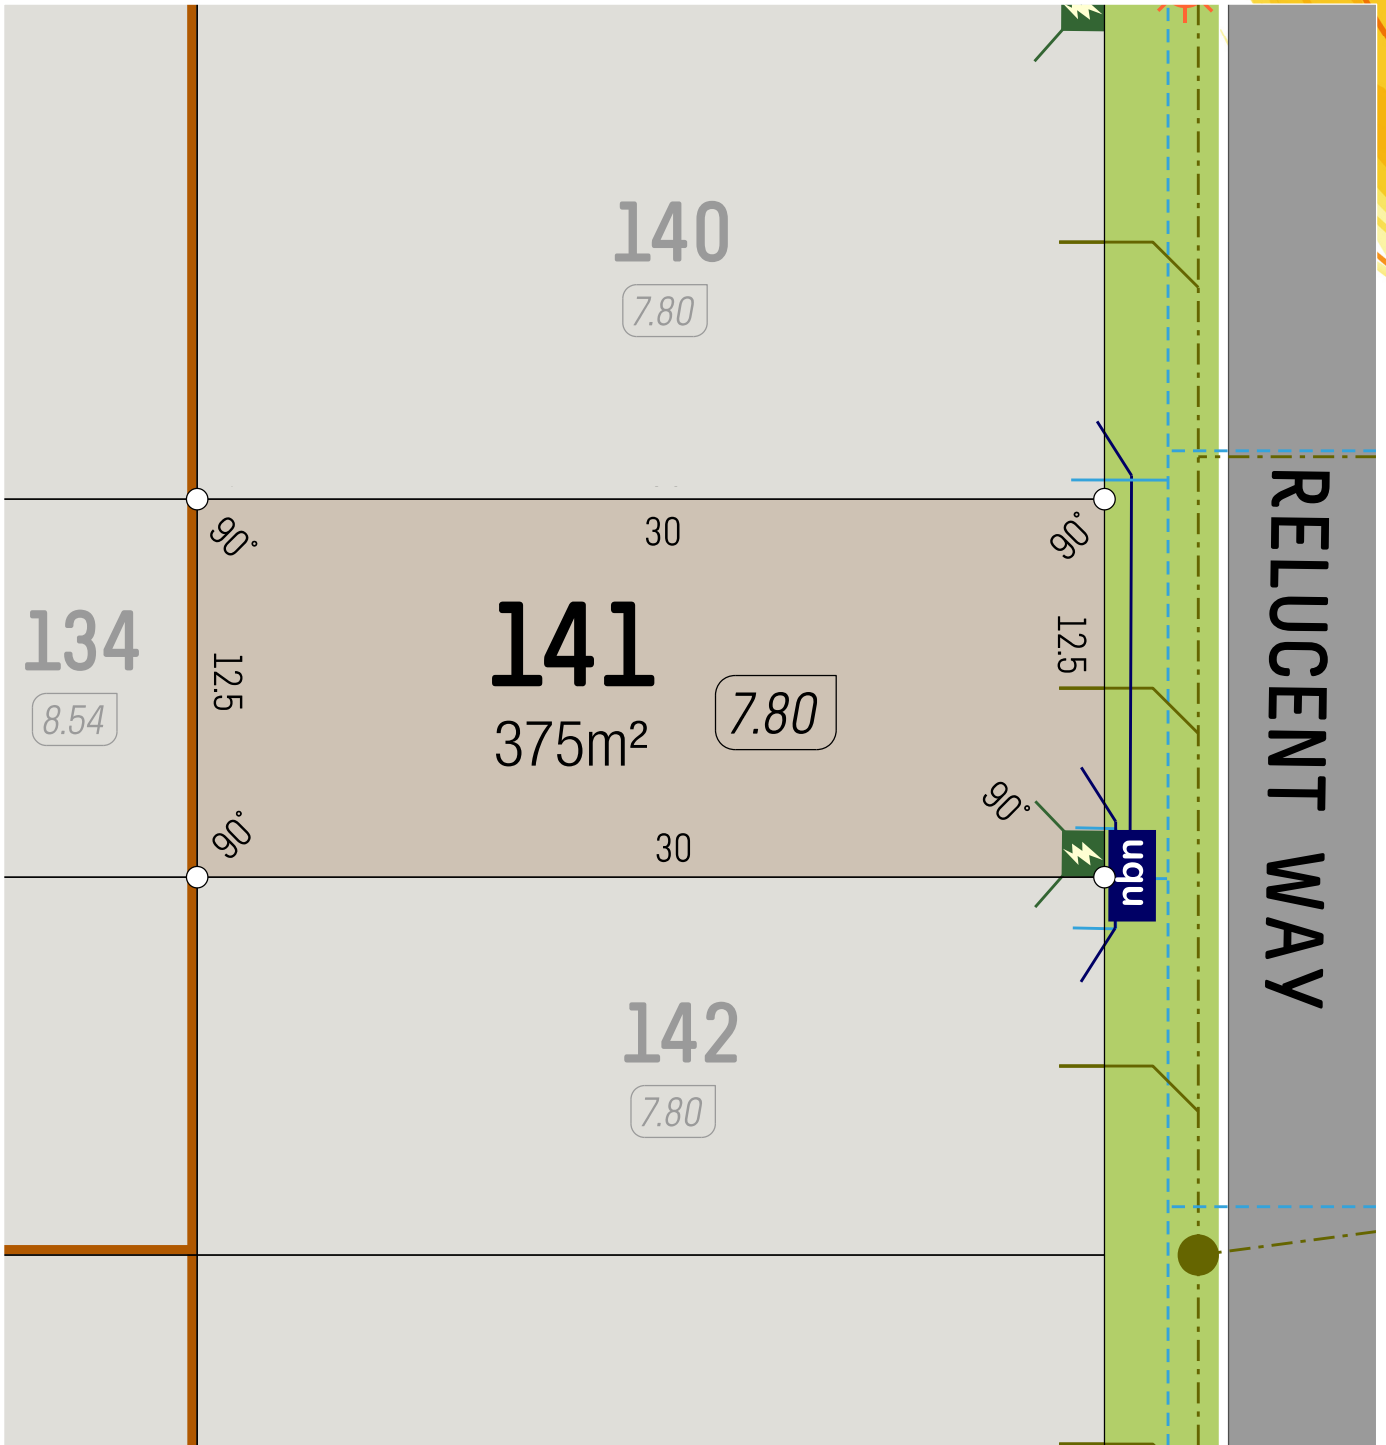


SCALE 1:250 5m

- Retaining Wall
- Lot Level
- Footpath

- Street Light
- Drainage
- Power Dome

- Water Service
- NBN Pit
- Sewer Service

veris

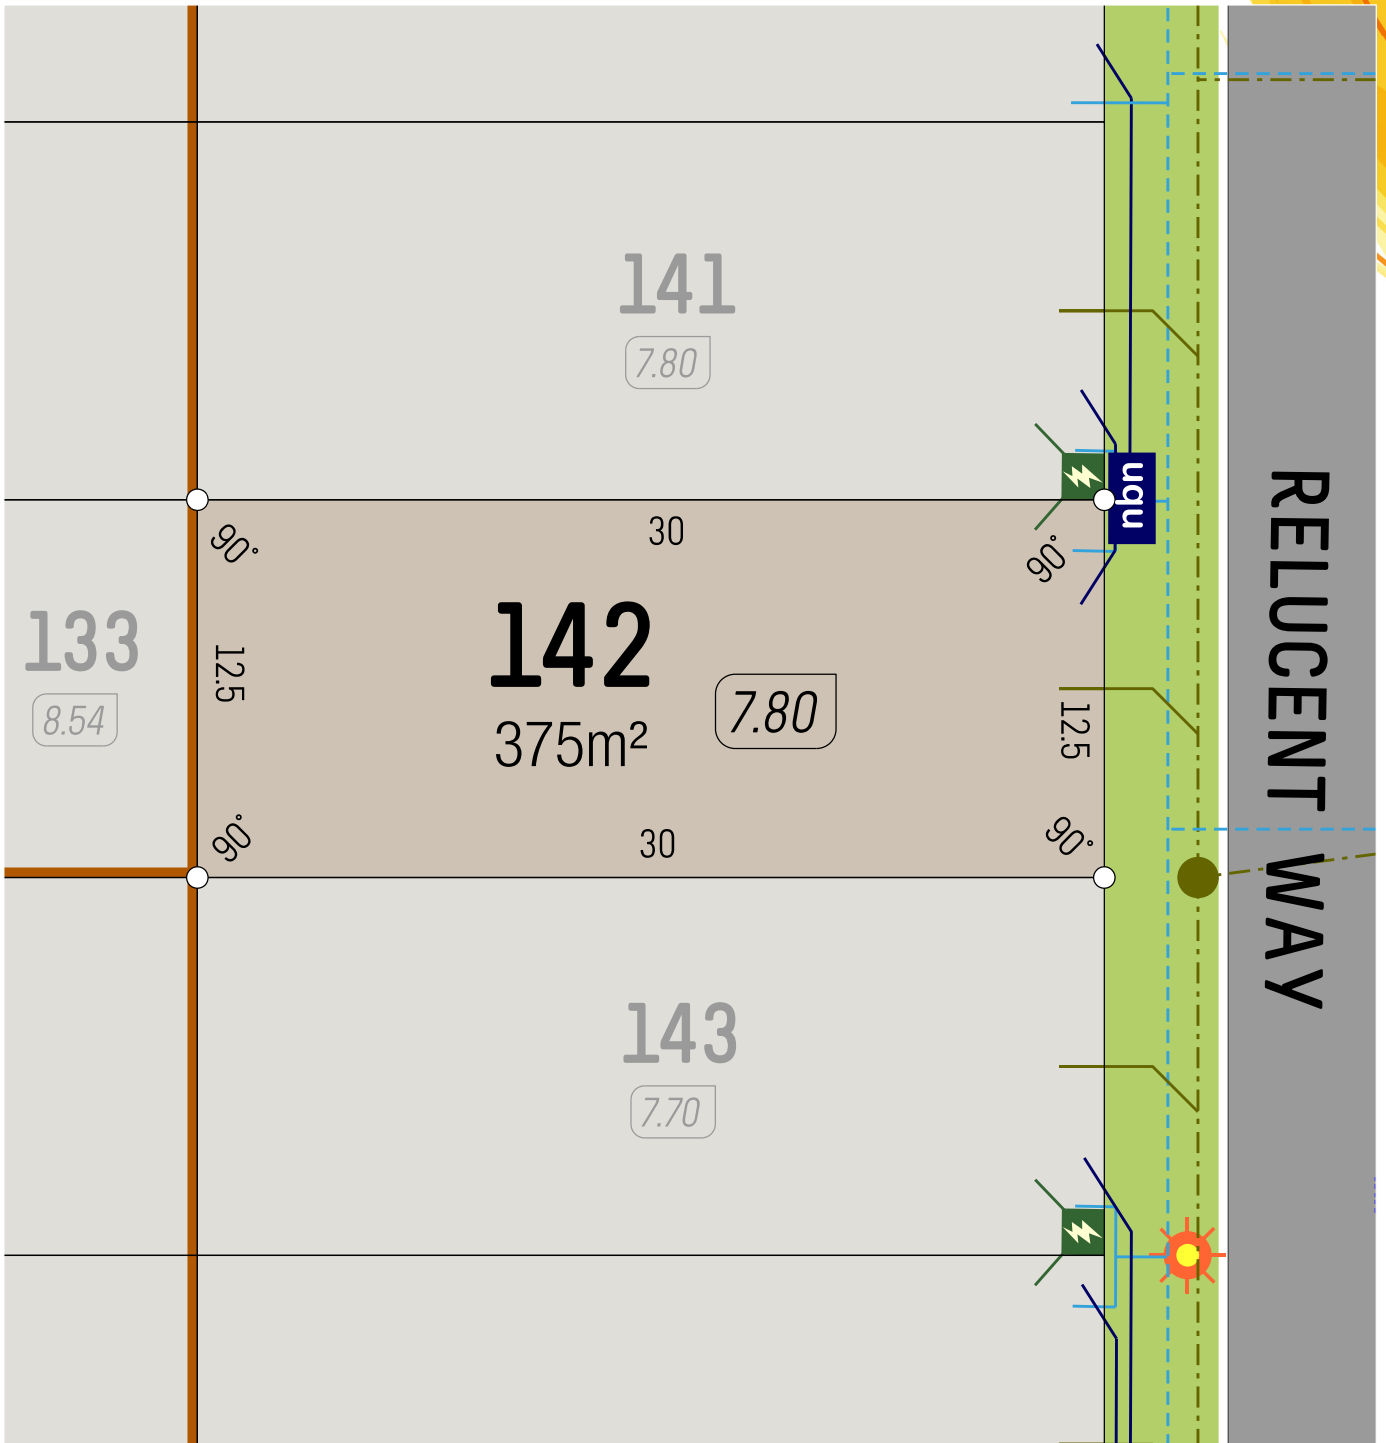


SCALE 1:250 5m

- Retaining Wall
- Lot Level
- Footpath

- Street Light
- Drainage
- Power Dome

- Water Service
- NBN Pit
- Sewer Service

veris

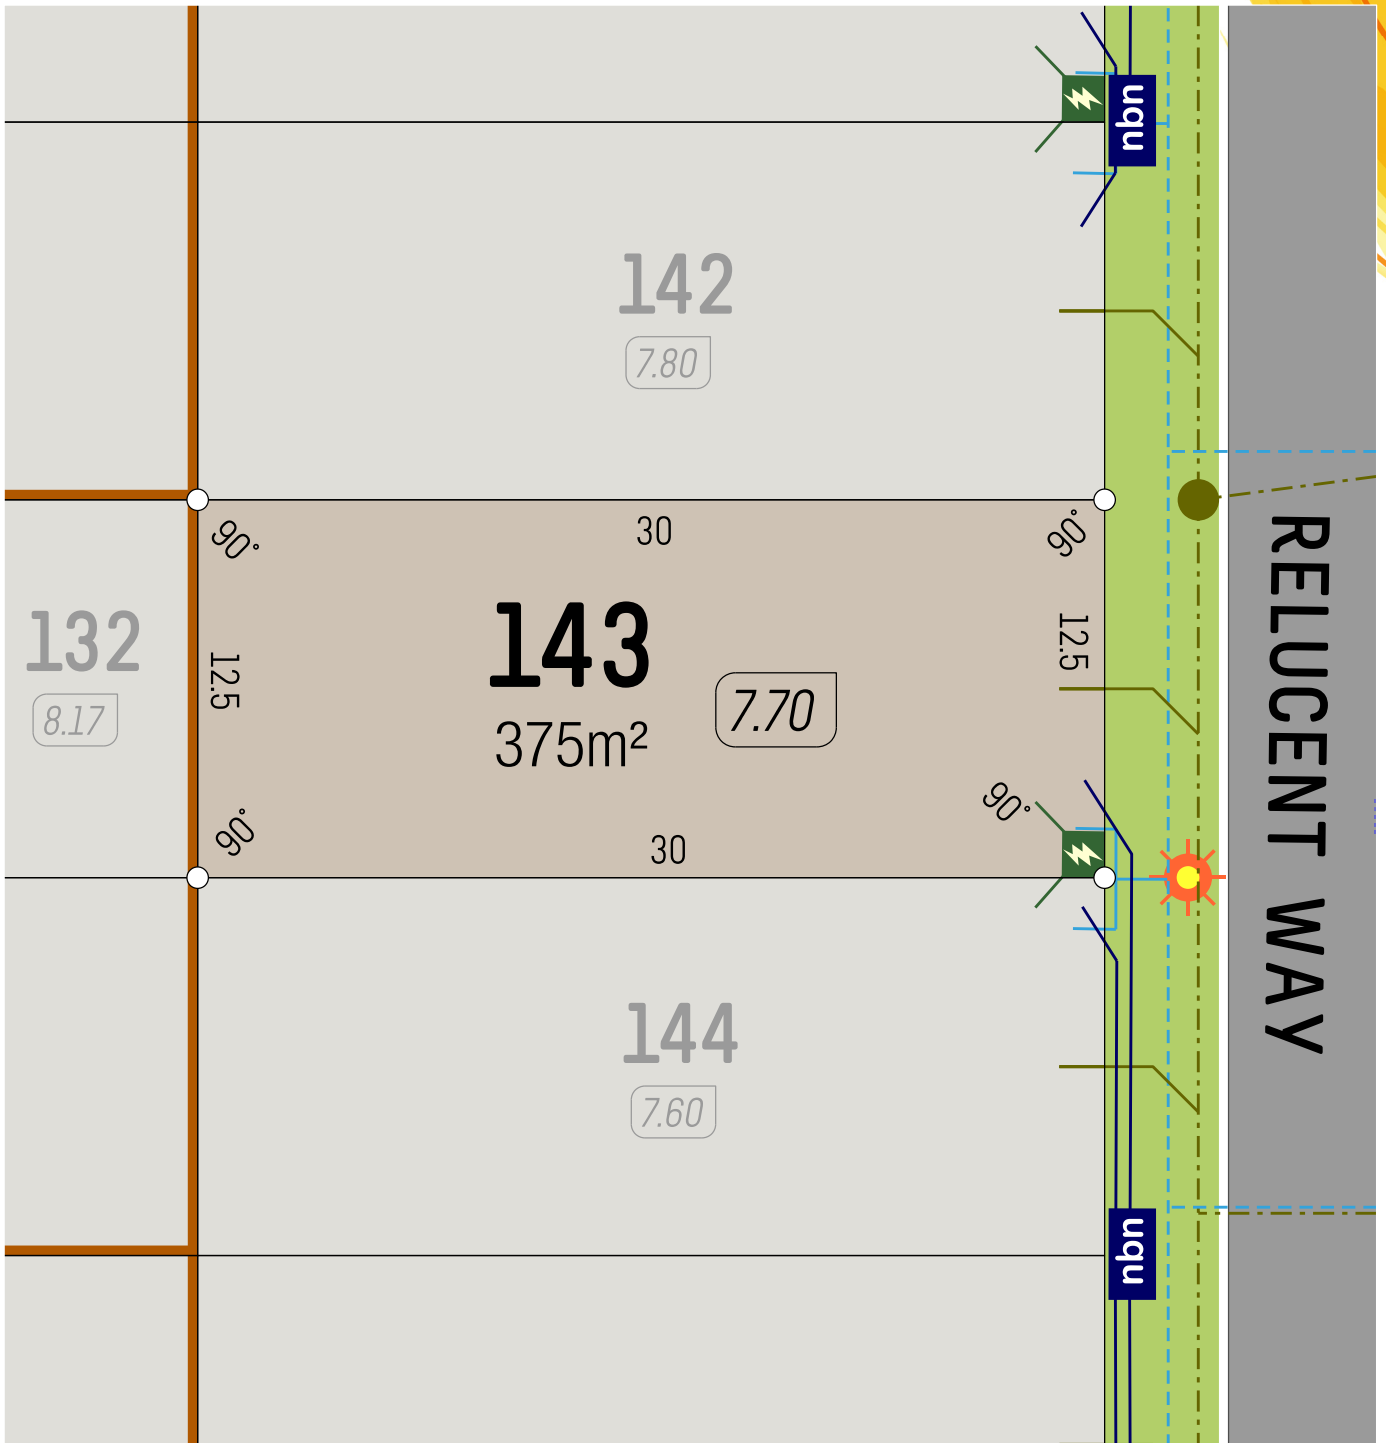


SCALE 1:250 5m

- Retaining Wall
- Lot Level
- Footpath

- Street Light
- Drainage
- Power Dome

- Water Service
- NBN Pit
- Sewer Service

veris

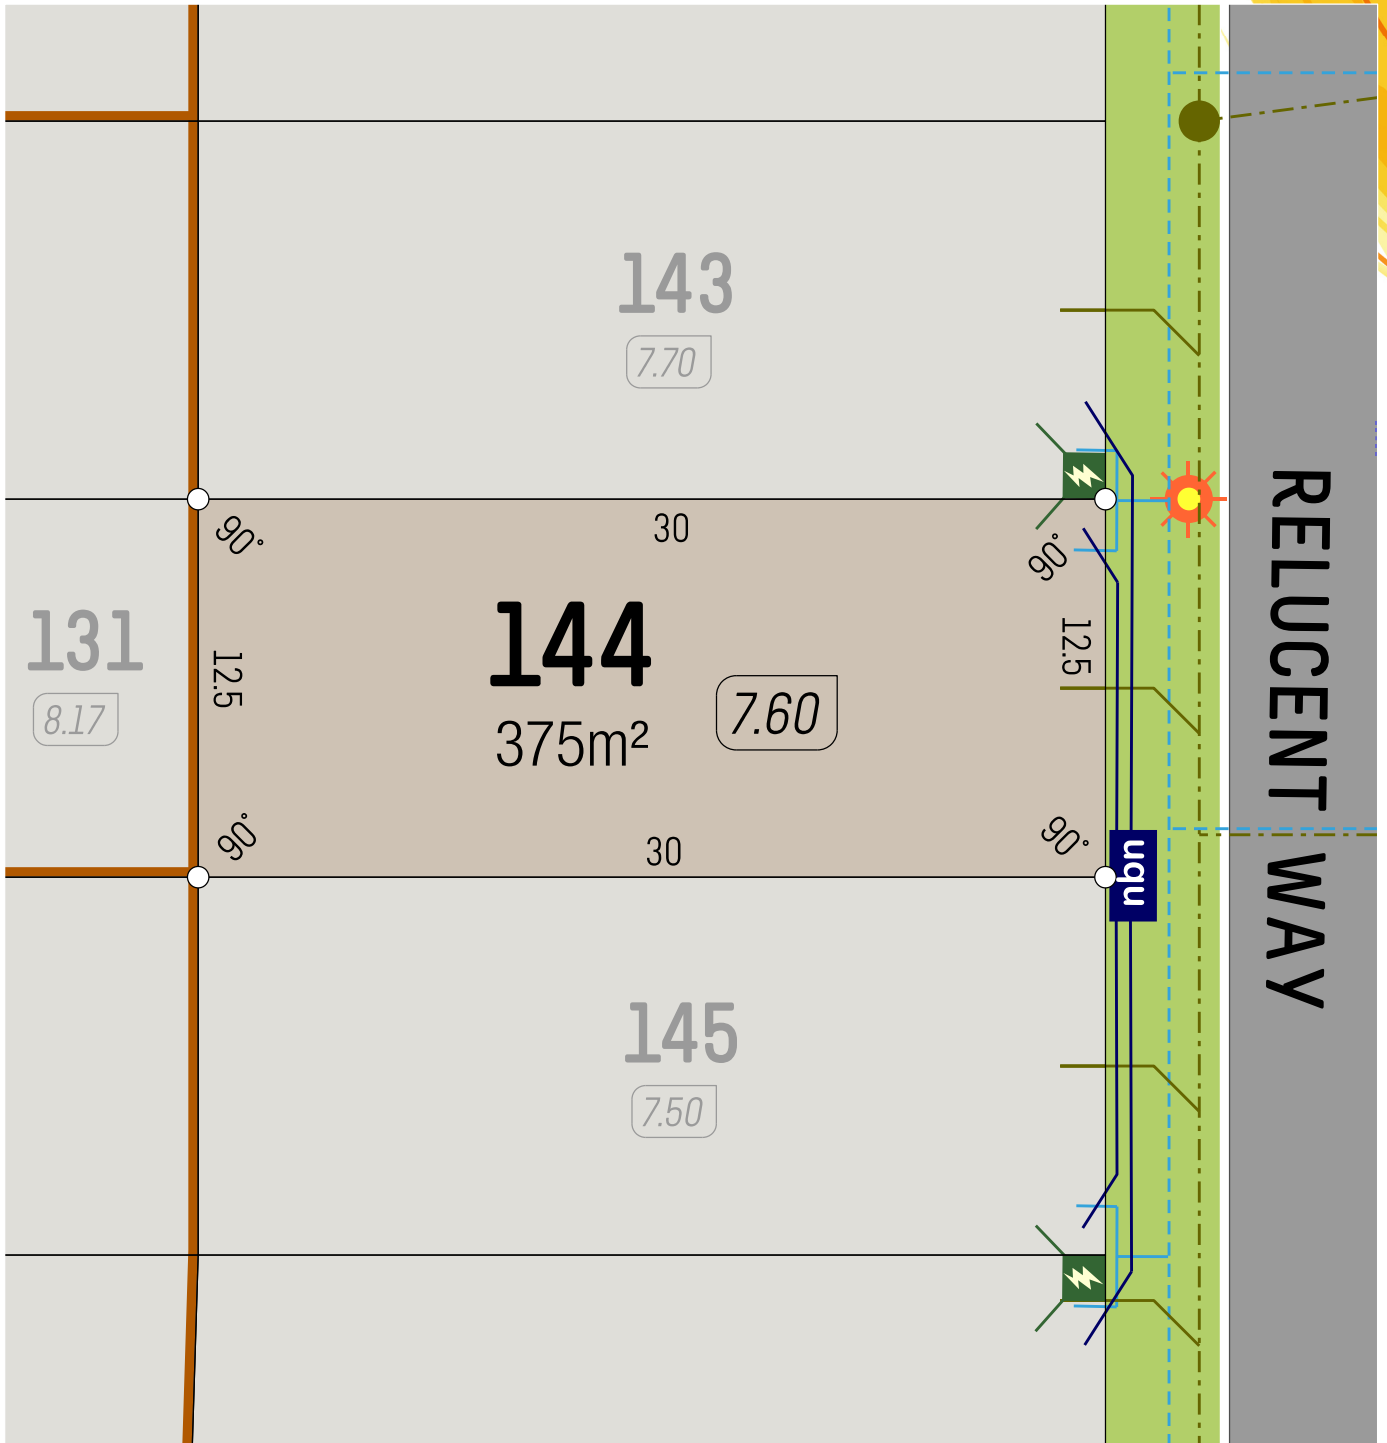


SCALE 1:250

- Retaining Wall
- Lot Level
- Footpath

- Street Light
- Drainage
- Power Dome

- Water Service
- NBN Pit
- Sewer Service



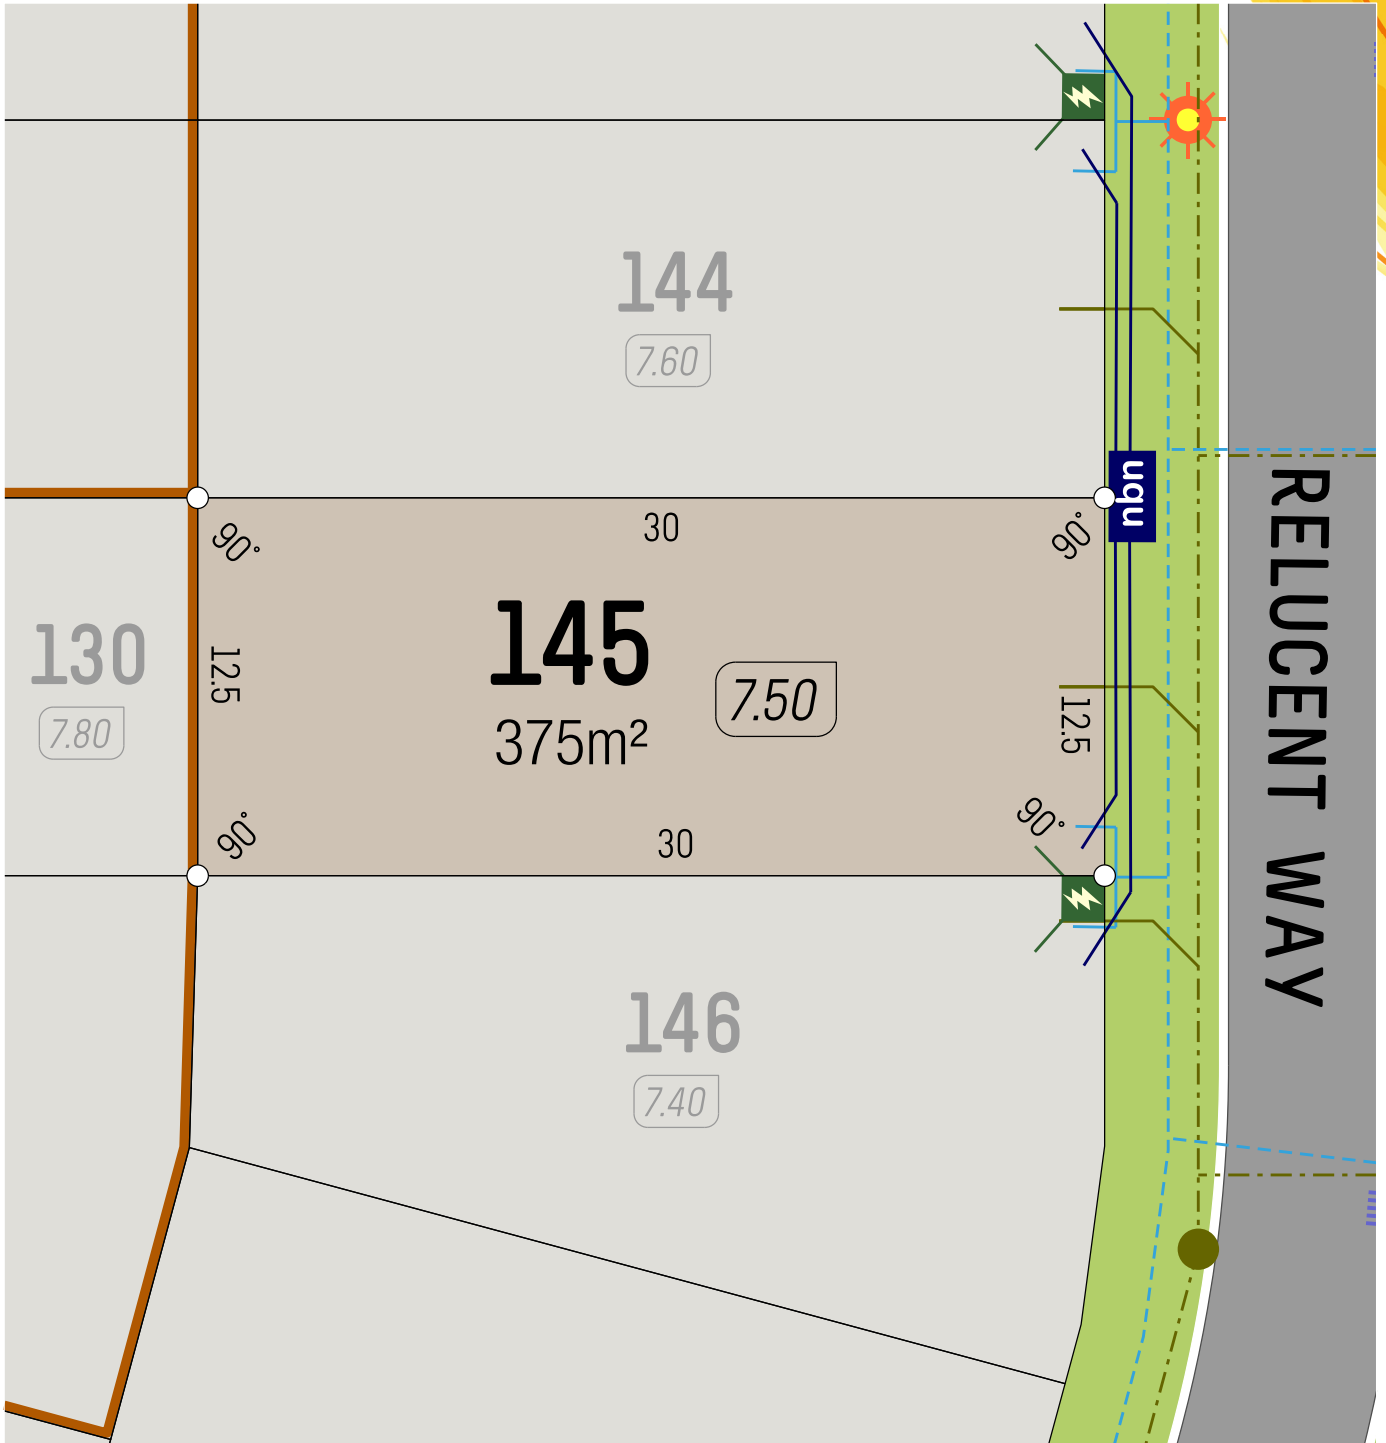


SCALE 1:250

- Retaining Wall
- Lot Level
- Footpath

- Street Light
- Drainage
- Power Dome

- Water Service
- NBN Pit
- Sewer Service



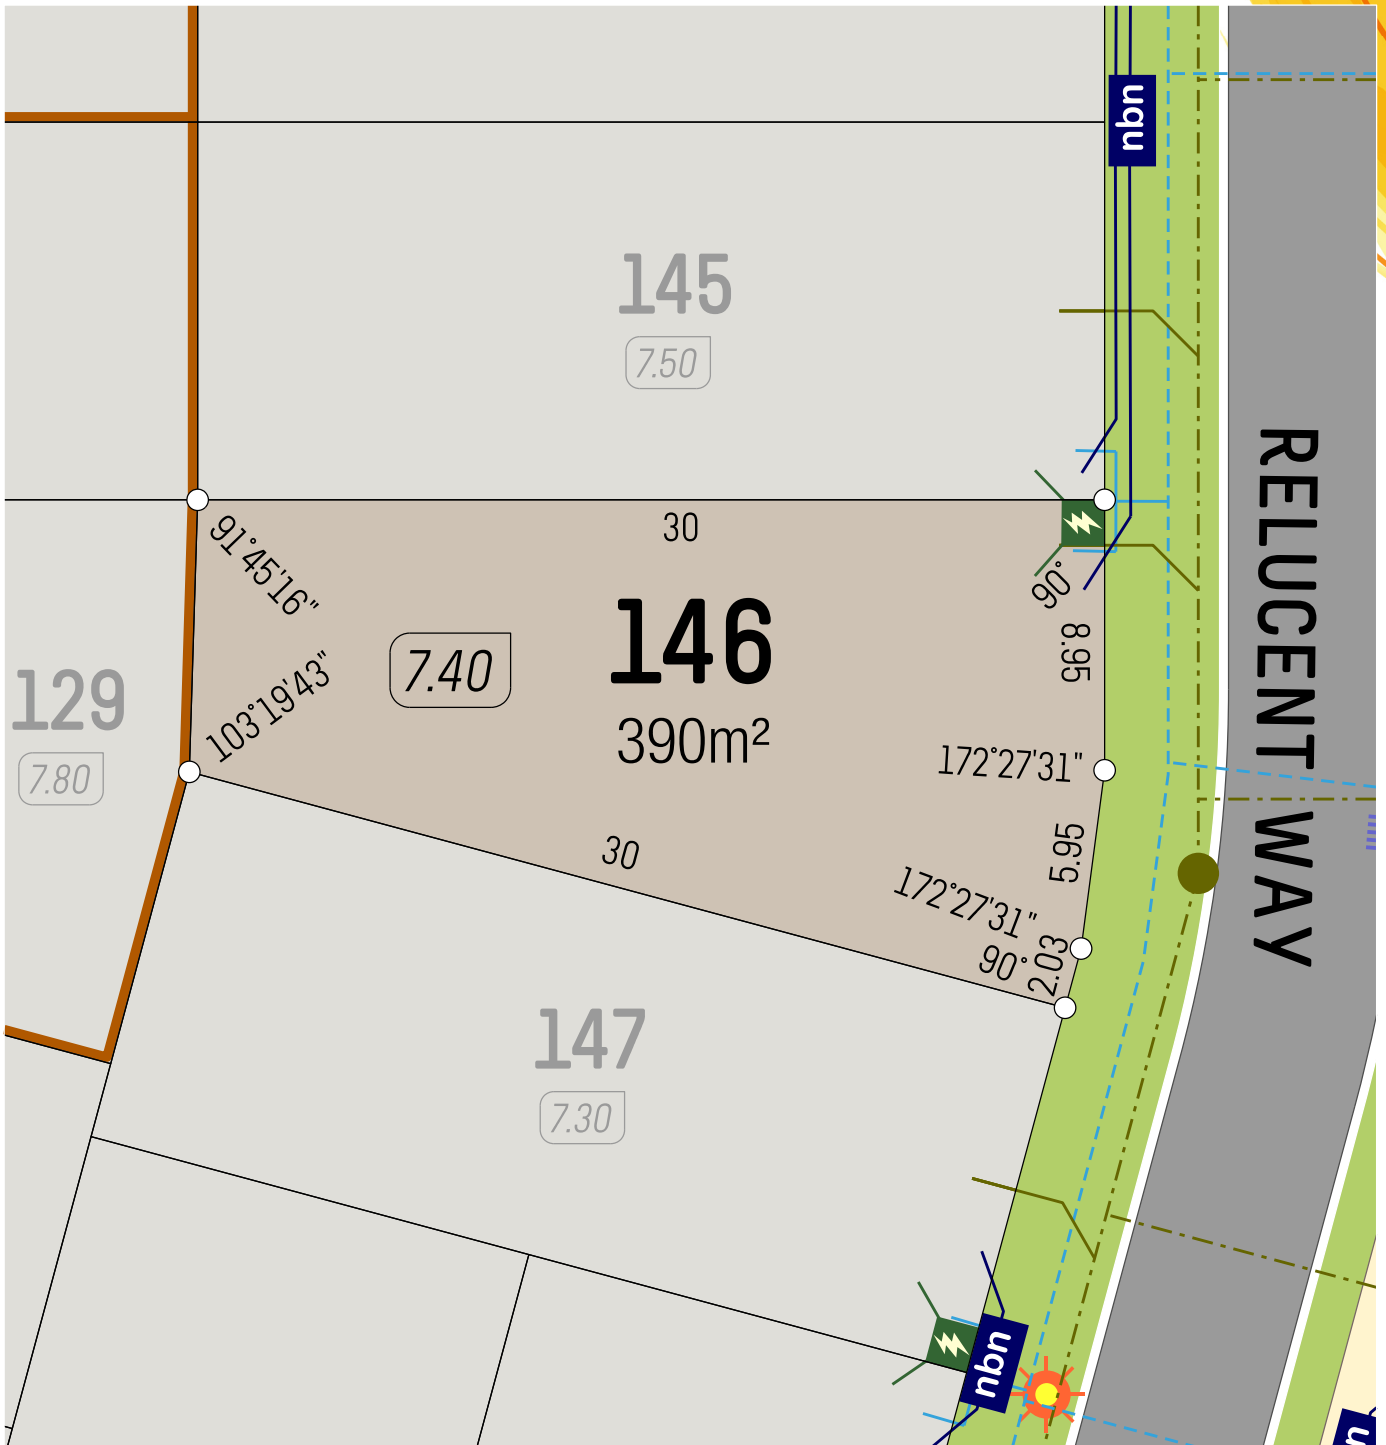


SCALE 1:250

- Retaining Wall
- Lot Level
- Footpath

- Street Light
- Drainage
- Power Dome

- Water Service
- NBN Pit
- Sewer Service

veris

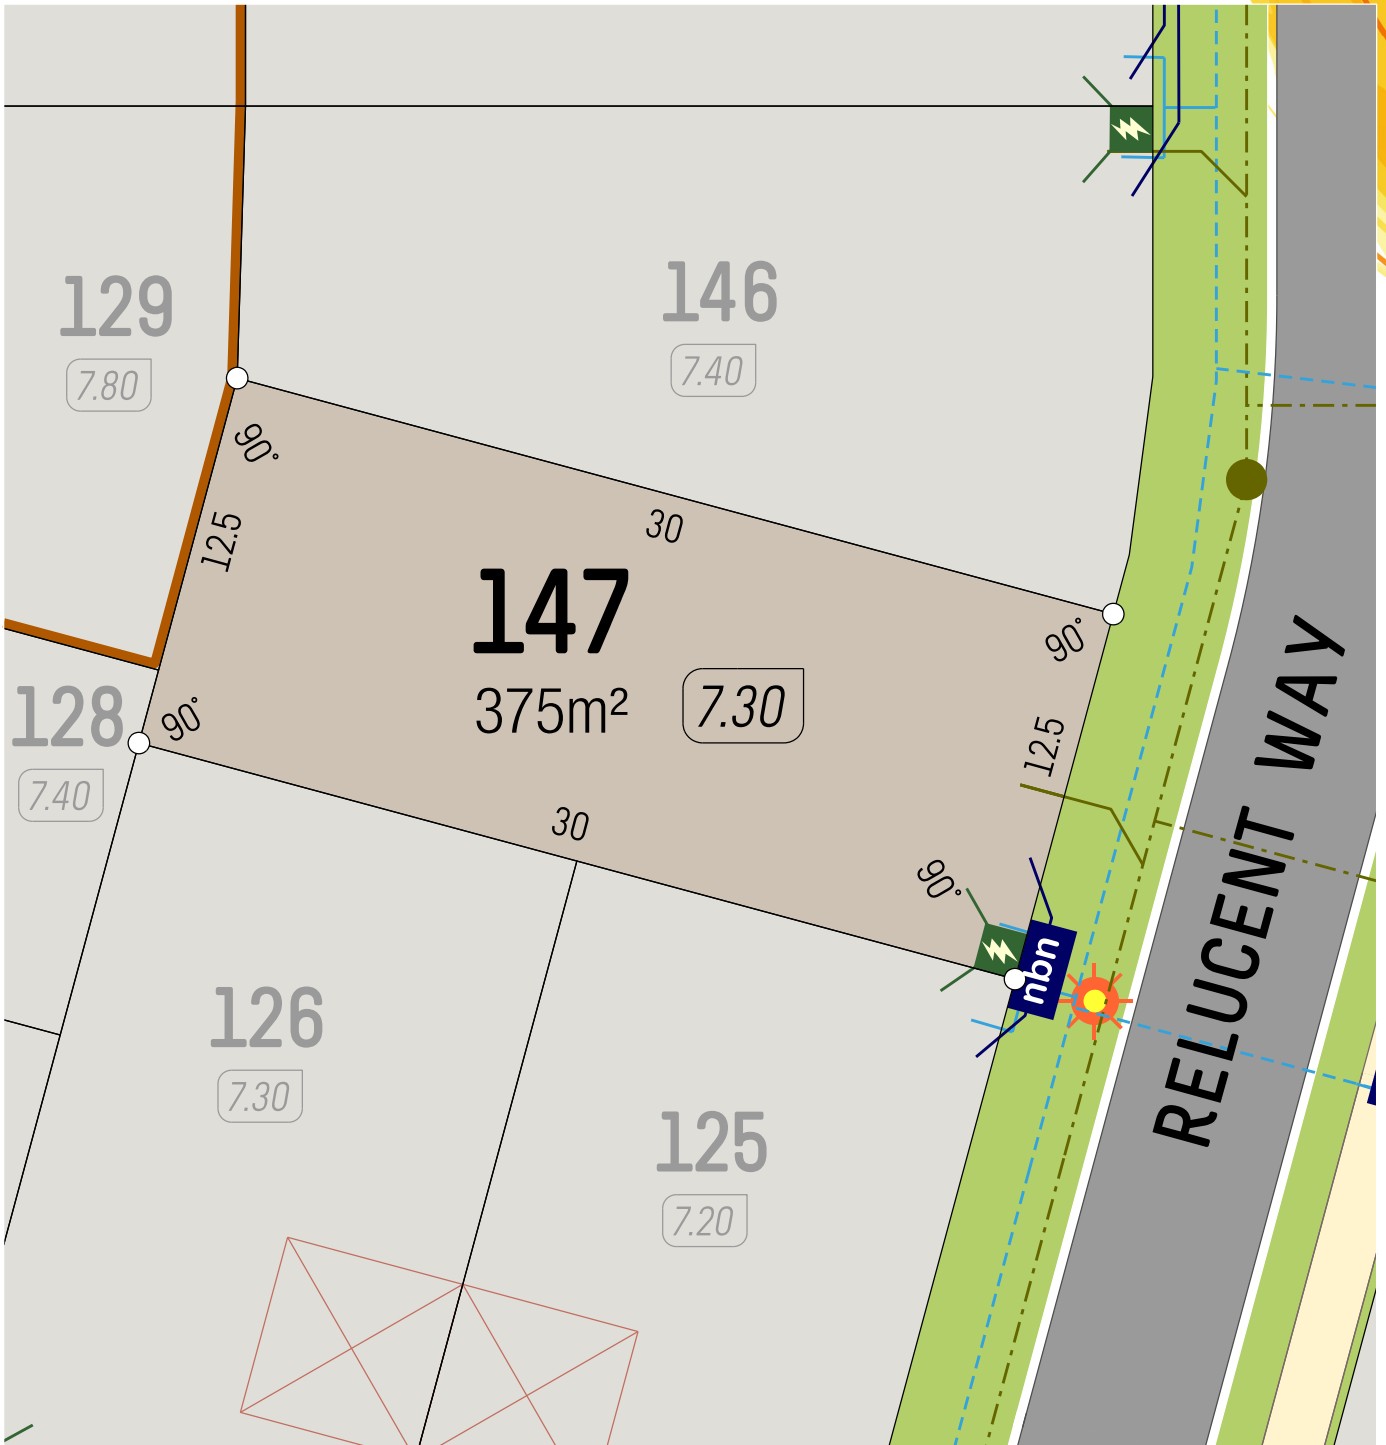


SCALE 1:250

- Retaining Wall
- Lot Level
- Footpath

- Street Light
- Drainage
- Power Dome

- Water Service
- NBN Pit
- Sewer Service



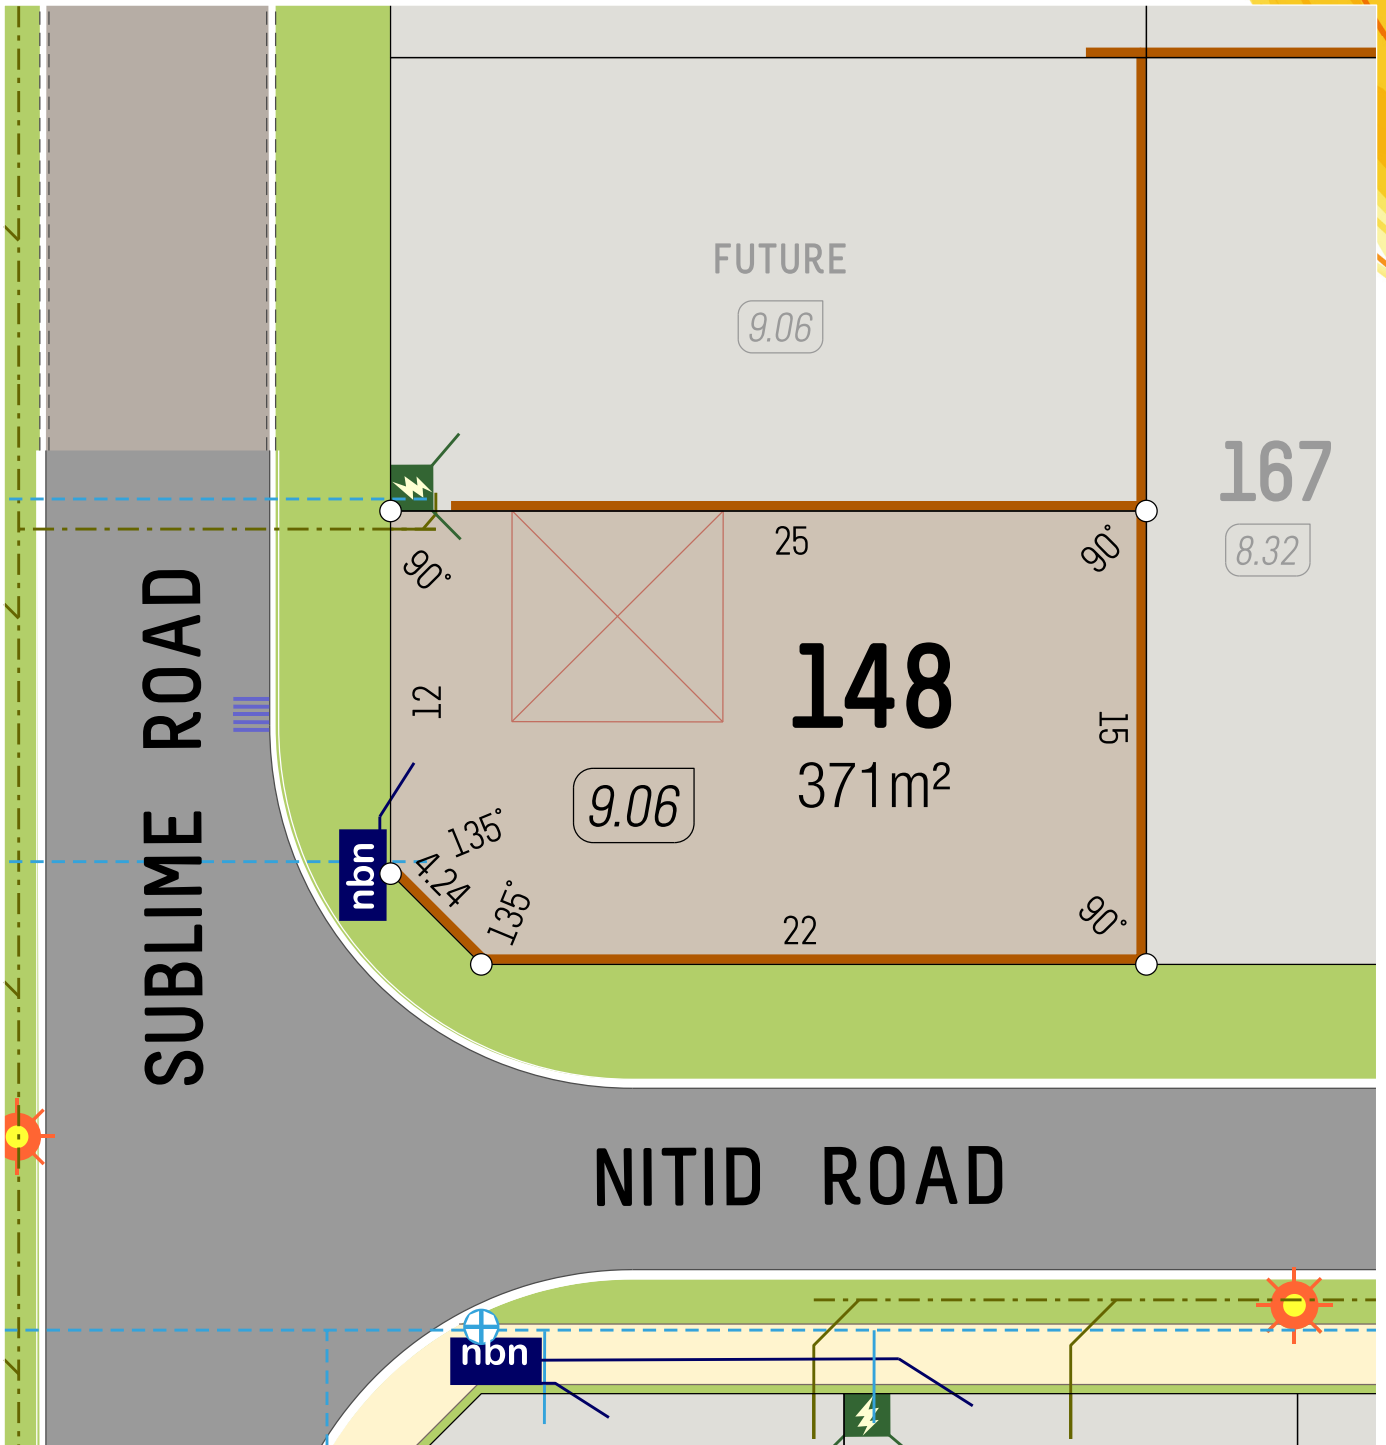


SCALE 1:250 5m

- Retaining Wall
- Lot Level (9.06)
- Footpath

- Street Light
- Drainage
- Power Dome

- Water Service (VALVE, CONNECTION, HYDRANT)
- NBN Pit (nbn)
- Sewer Service (MANHOLE, CONNECTION)

veris

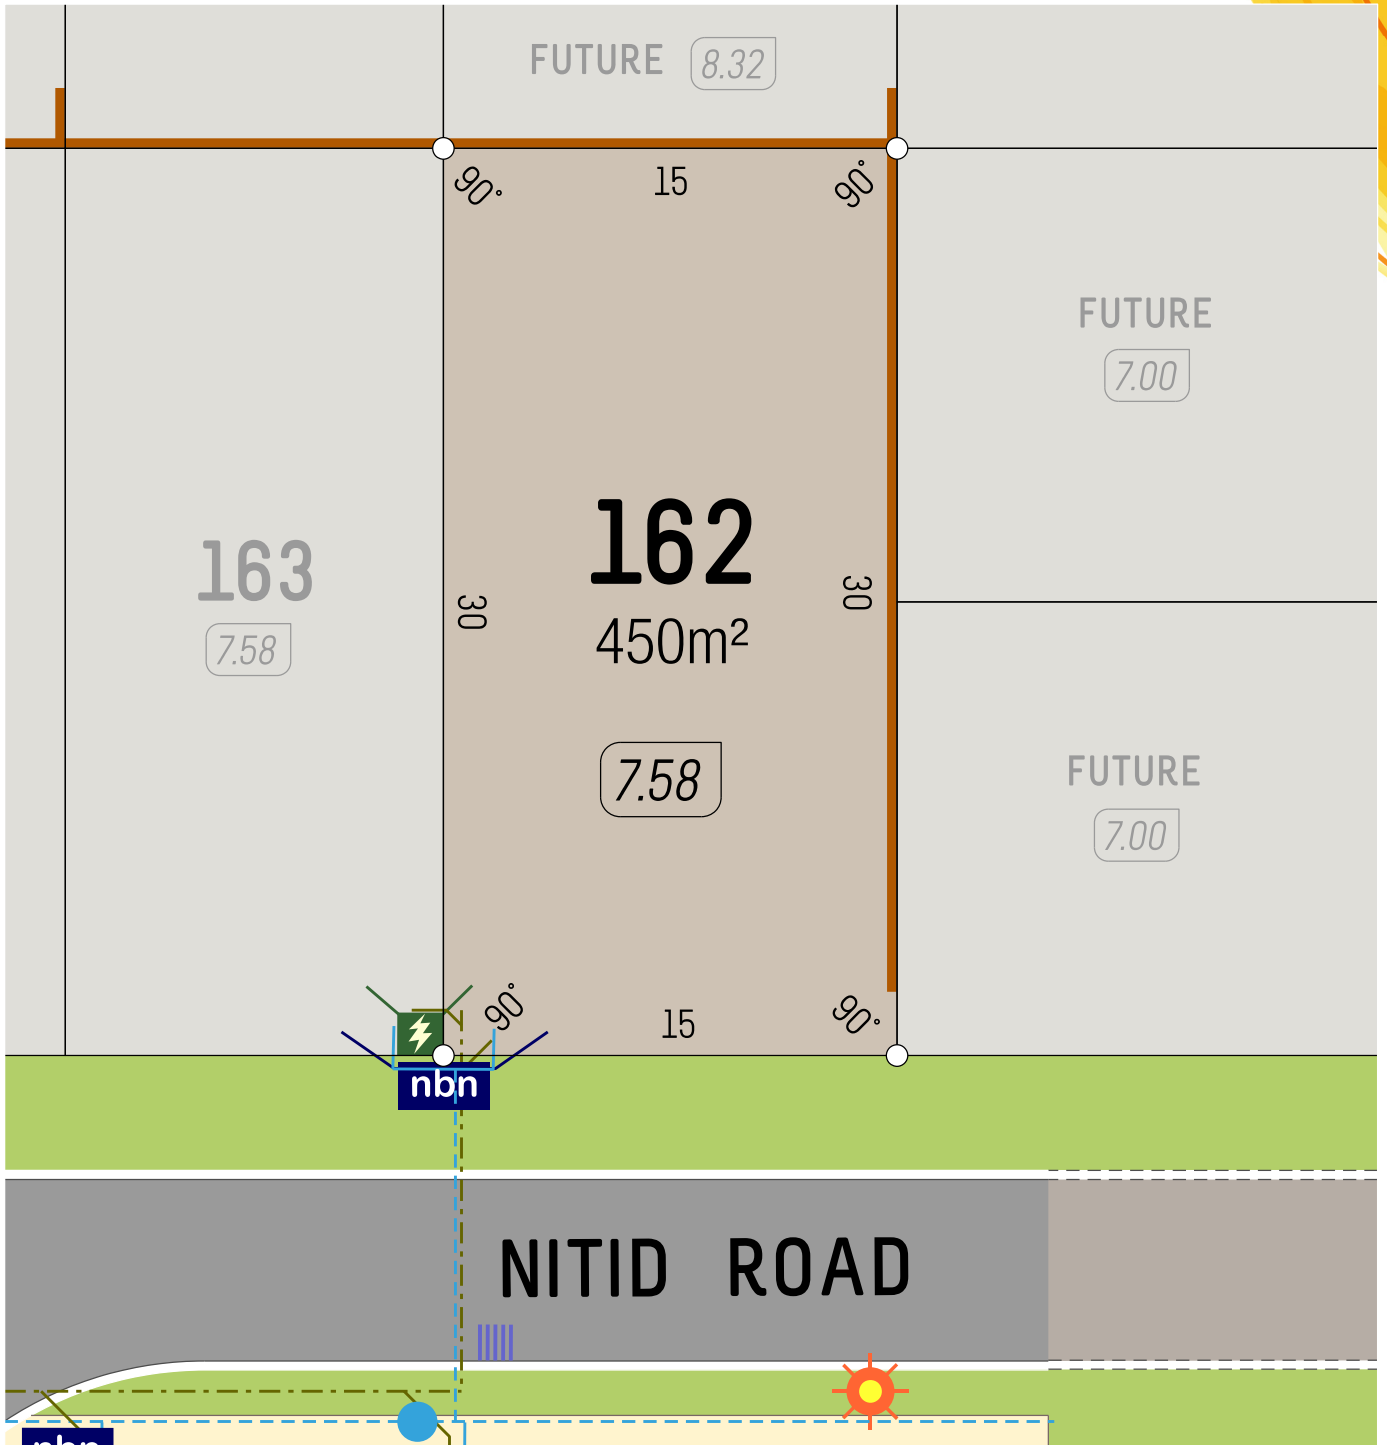

SCALE 1:250

- Retaining Wall
- Lot Level
- Footpath

- Street Light
- Drainage
- Power Dome


- Water Service
- NBN Pit
- Sewer Service

veris



BRIGHTWOOD BALDIVIS

LOT PLAN

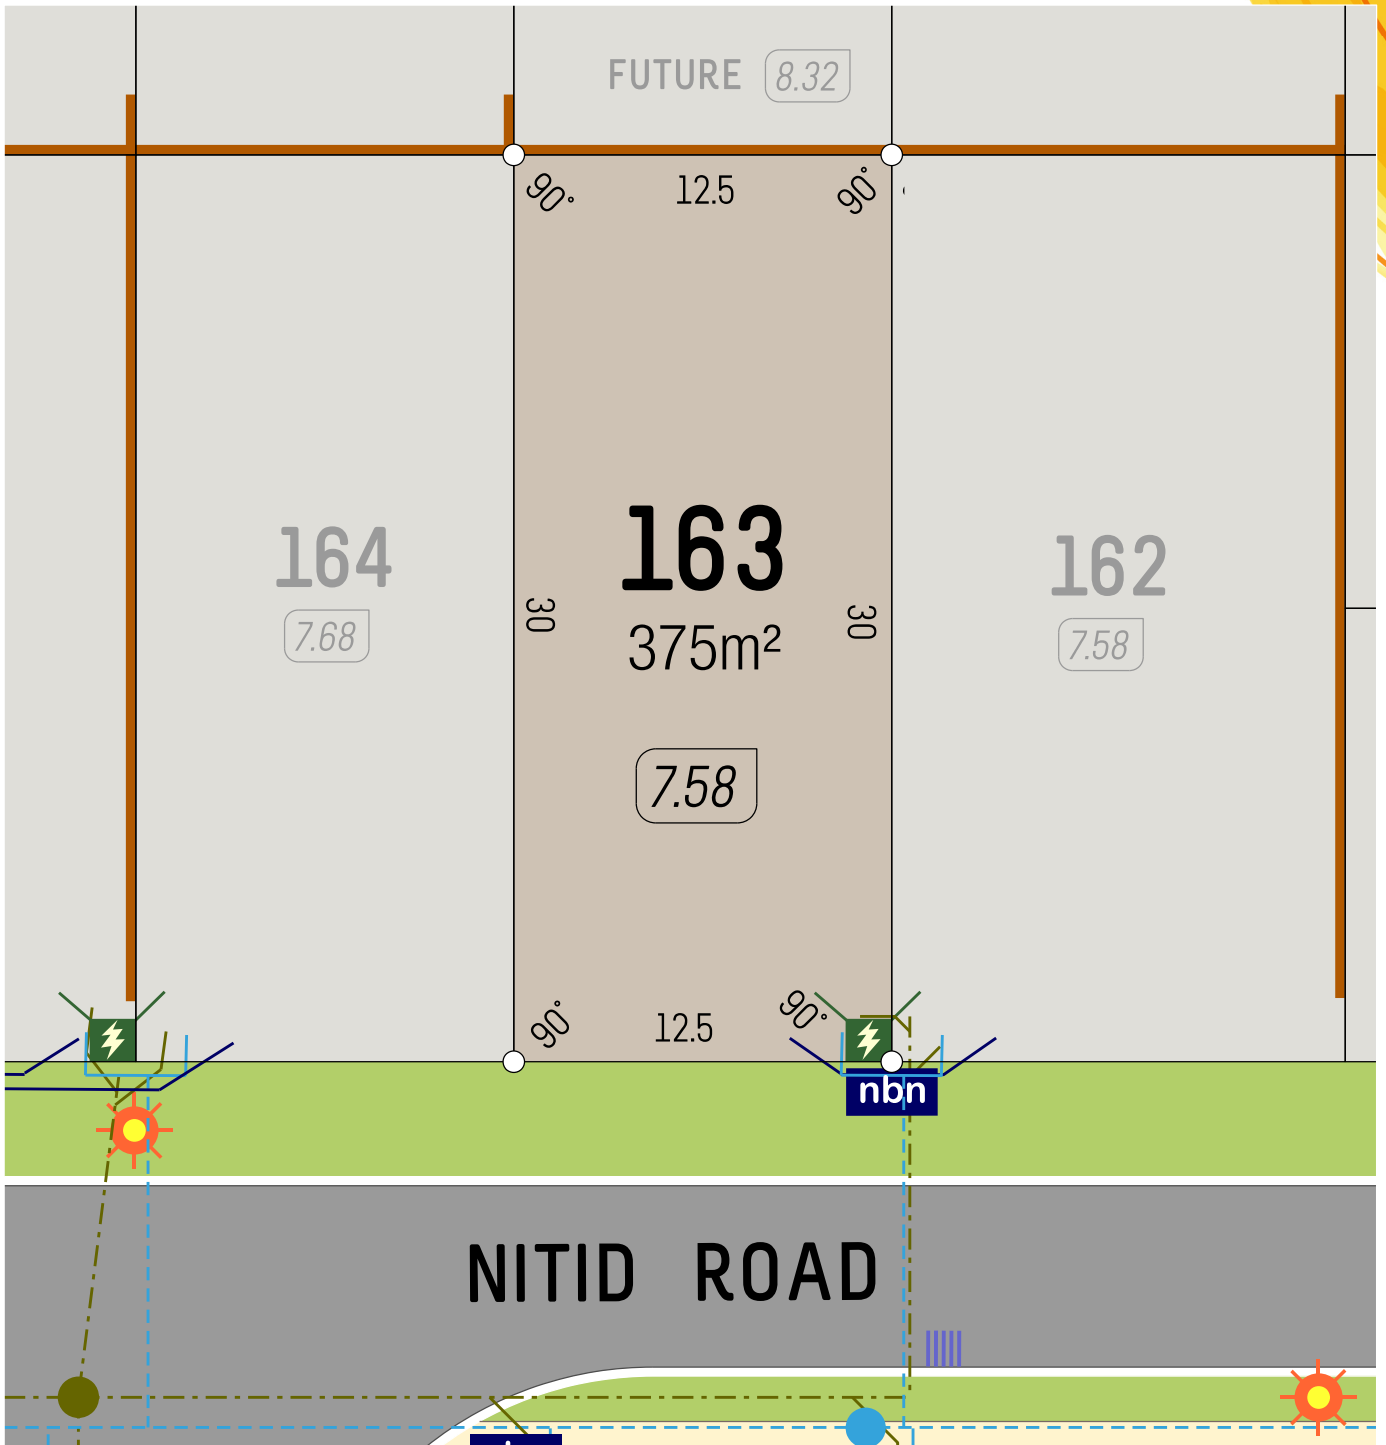

SCALE 1:250 5m

- Retaining Wall
- Lot Level
- Footpath

- Street Light
- Drainage
- Power Dome

- Water Service
- NBN Pit
- Sewer Service




6365 4620 | info@parcelproperty.com.au
brightwoodbaldivis.com.au



DELIVERING PROPERTY

DISCLAIMER: Whilst every care has been taken with the preparation of these particulars, which are believed to be correct, they are in no way warranted by the selling agent or its clients in whole or in part and should not be construed as forming part of any contract. The particulars of this plan are supplied for identification purposes only and shall not be taken as a representation in any aspect on the part of the vendor or its agents. Authorities should be consulted when services are contained within lot boundaries as building restrictions may apply. All retaining walls, services and associated easements are shown exaggerated for legibility. Trees are indicative only. Any intending purchasers are advised to make necessary enquiries to satisfy themselves on all matters in this respect. Developer: Parcel Property Pty Ltd (ABN: 52 147 746 003) and Parcel Realty Pty Ltd (ABN 66 153 825 542). Licence number: 64283.

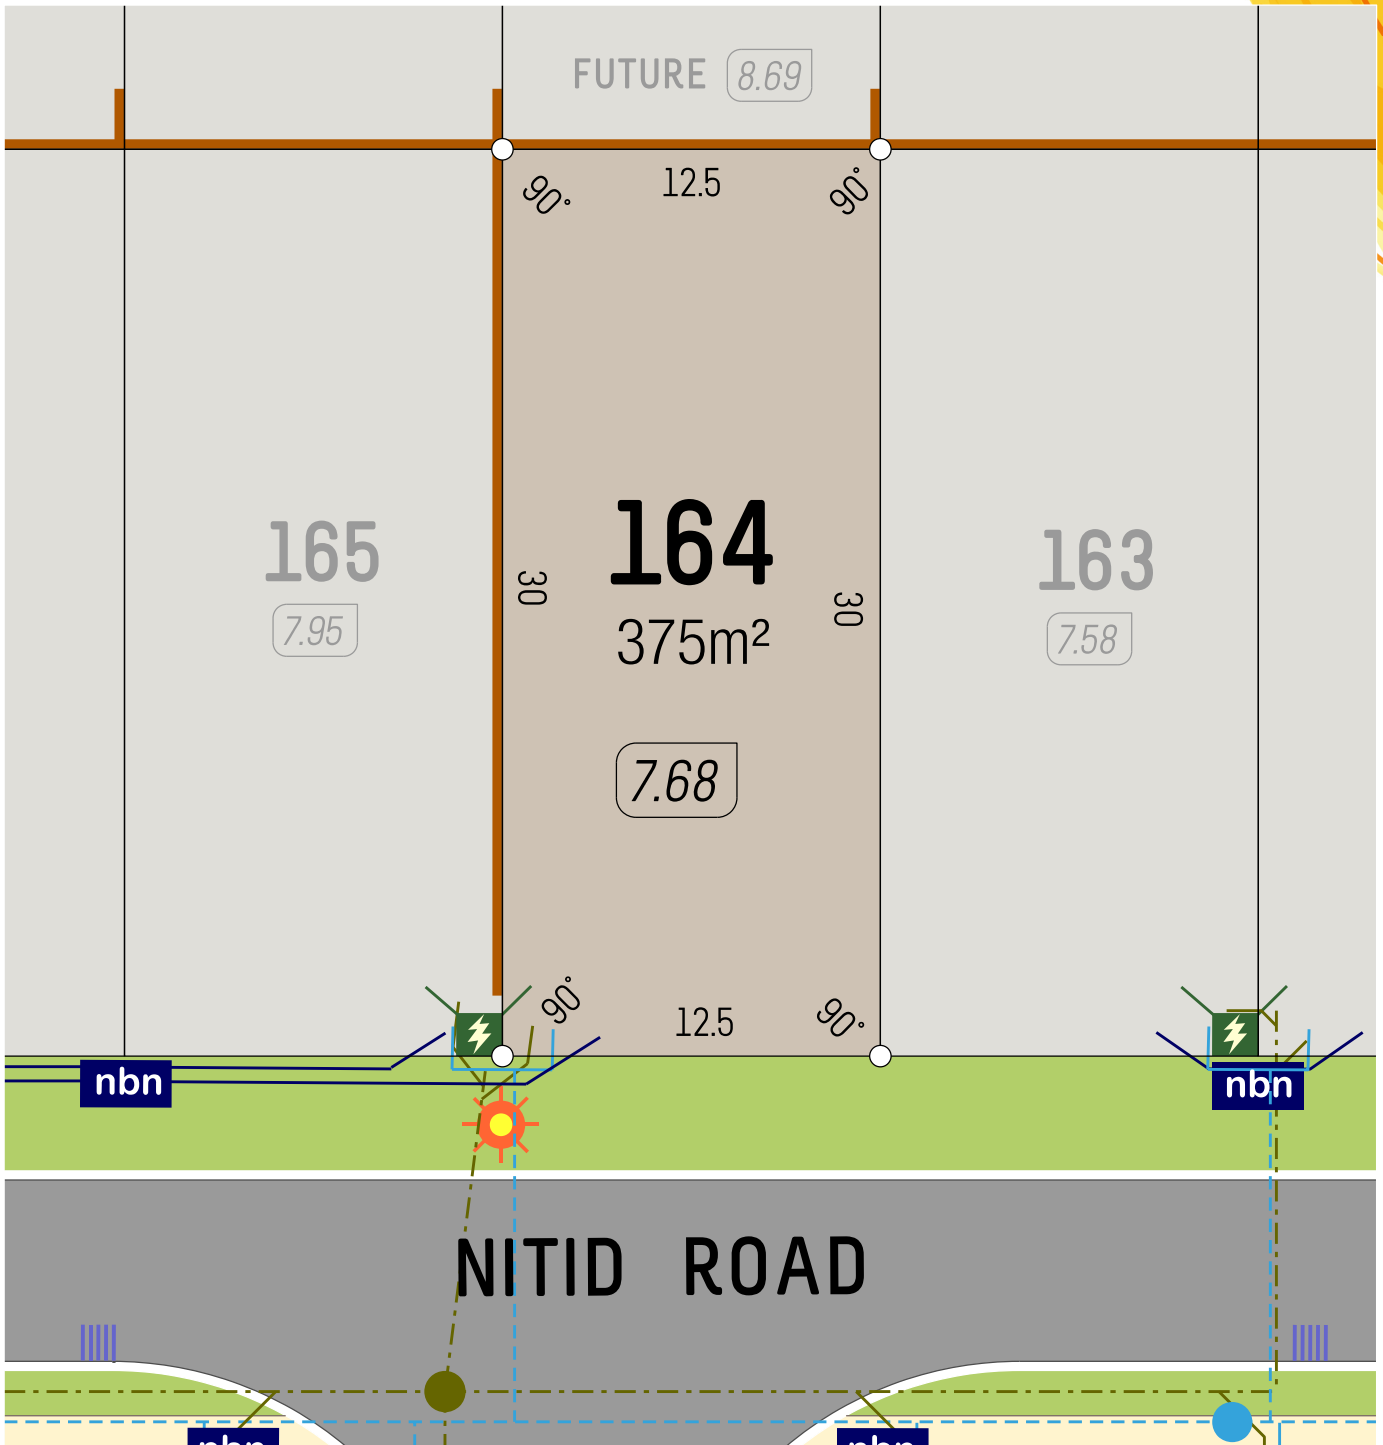


SCALE 1:250

- Retaining Wall
- Lot Level
- Footpath

- Street Light
- Drainage
- Power Dome

- Water Service
- NBN Pit
- Sewer Service



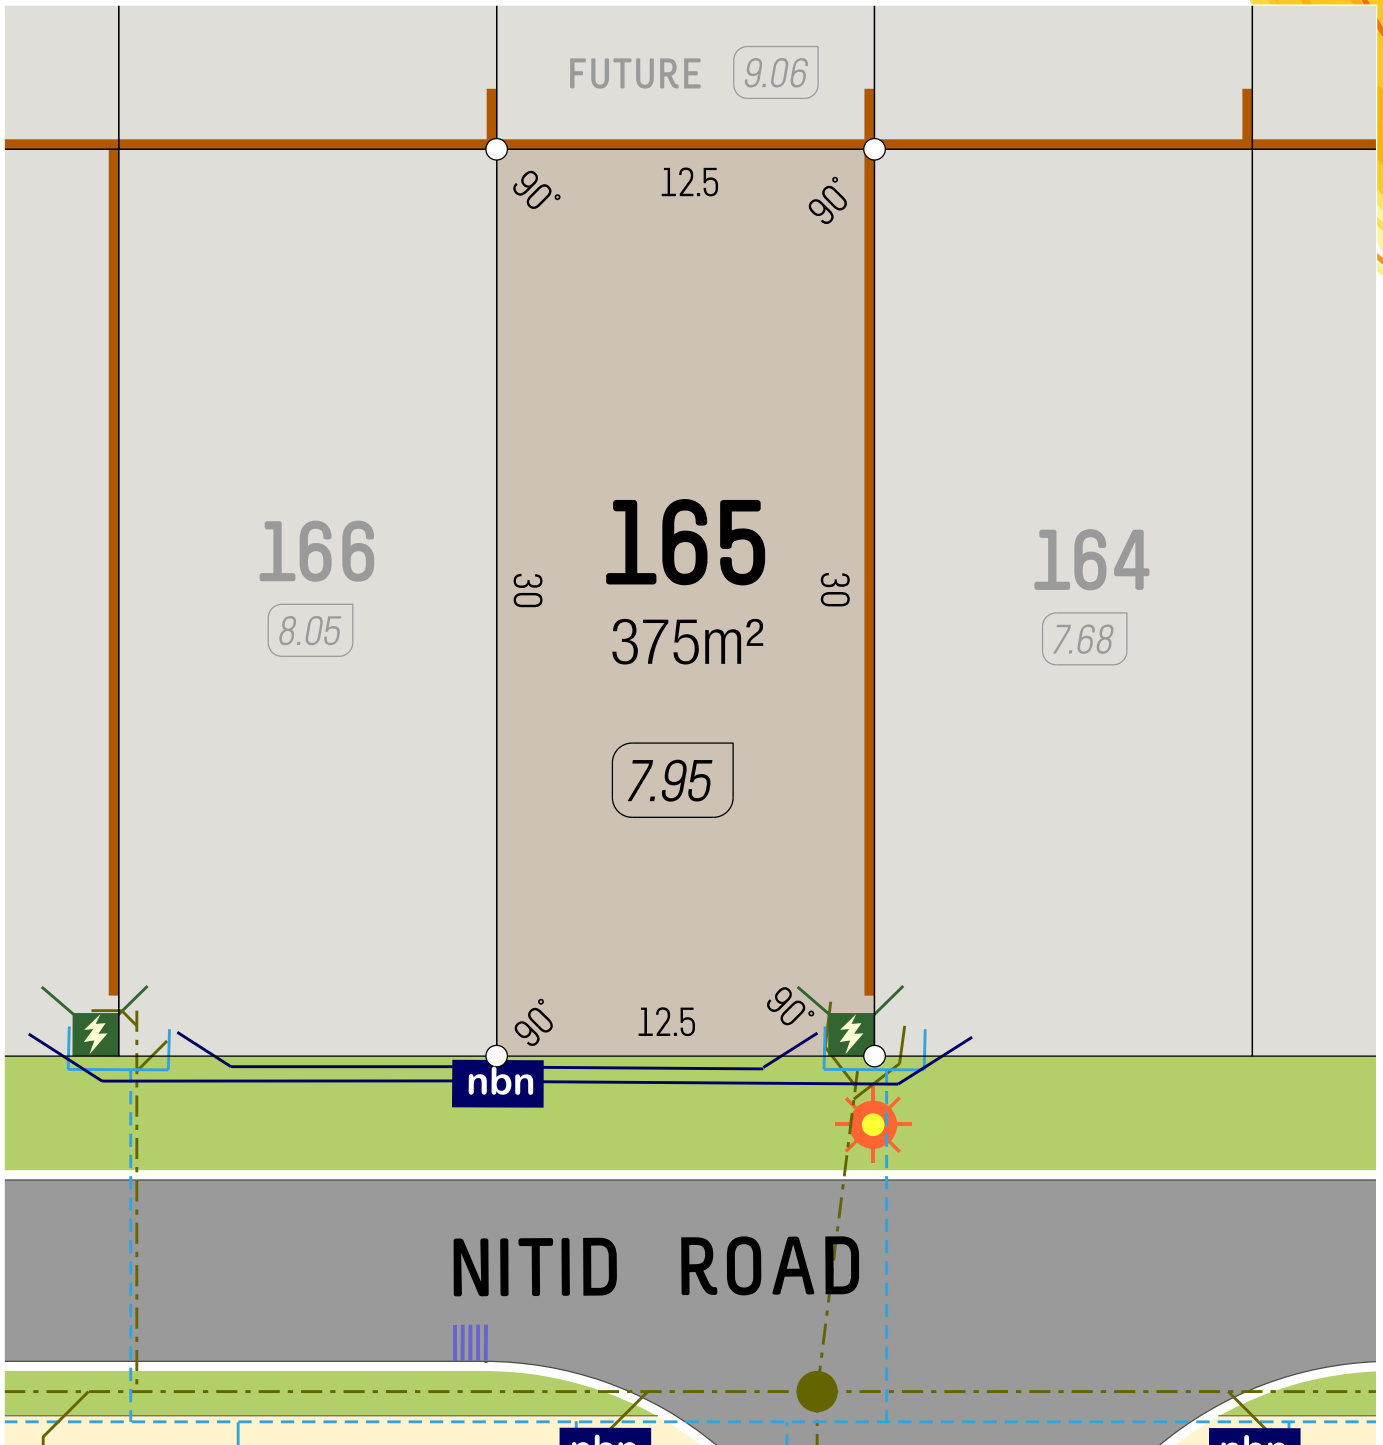


SCALE 1:250
0 5m

- Retaining Wall
- Lot Level
- Footpath

- Street Light
- Drainage
- Power Dome

- Water Service
- NBN Pit
- Sewer Service



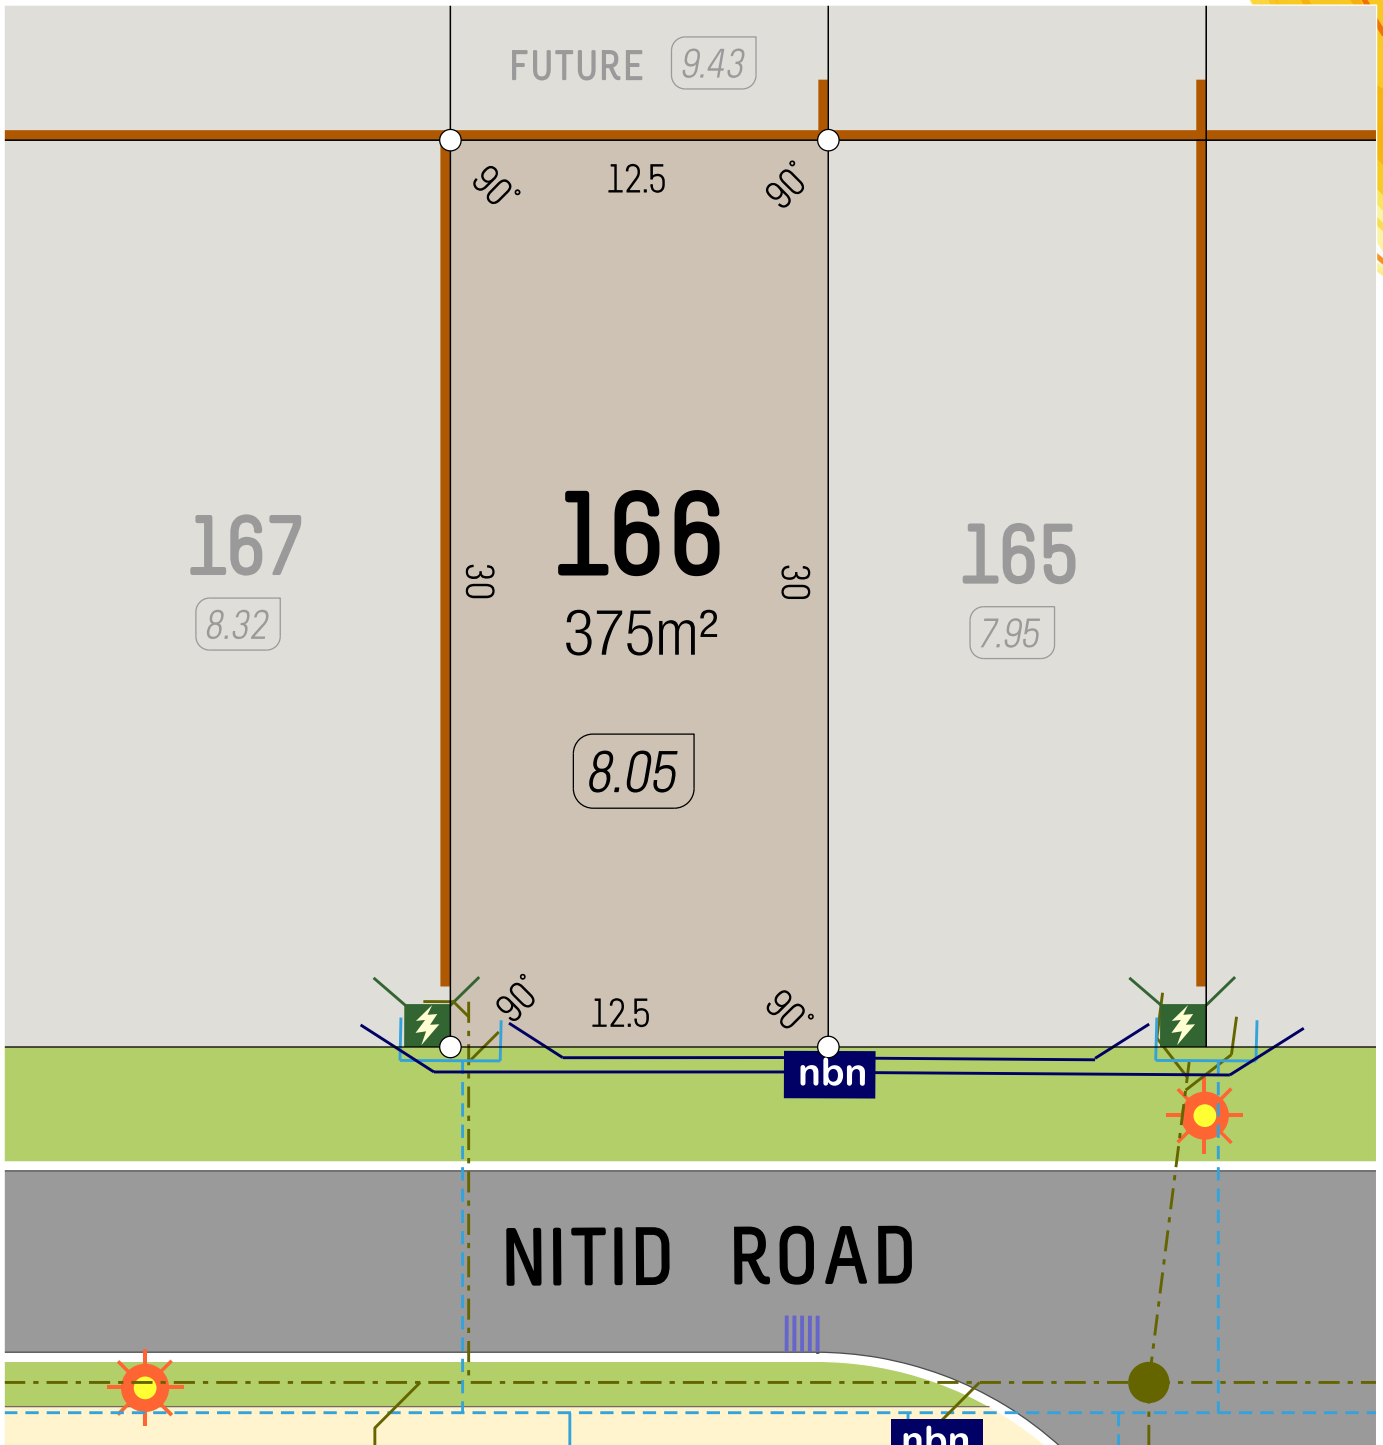


SCALE 1:250

- Retaining Wall
- Lot Level
- Footpath

- Street Light
- Drainage
- Power Dome

- Water Service
- NBN Pit
- Sewer Service



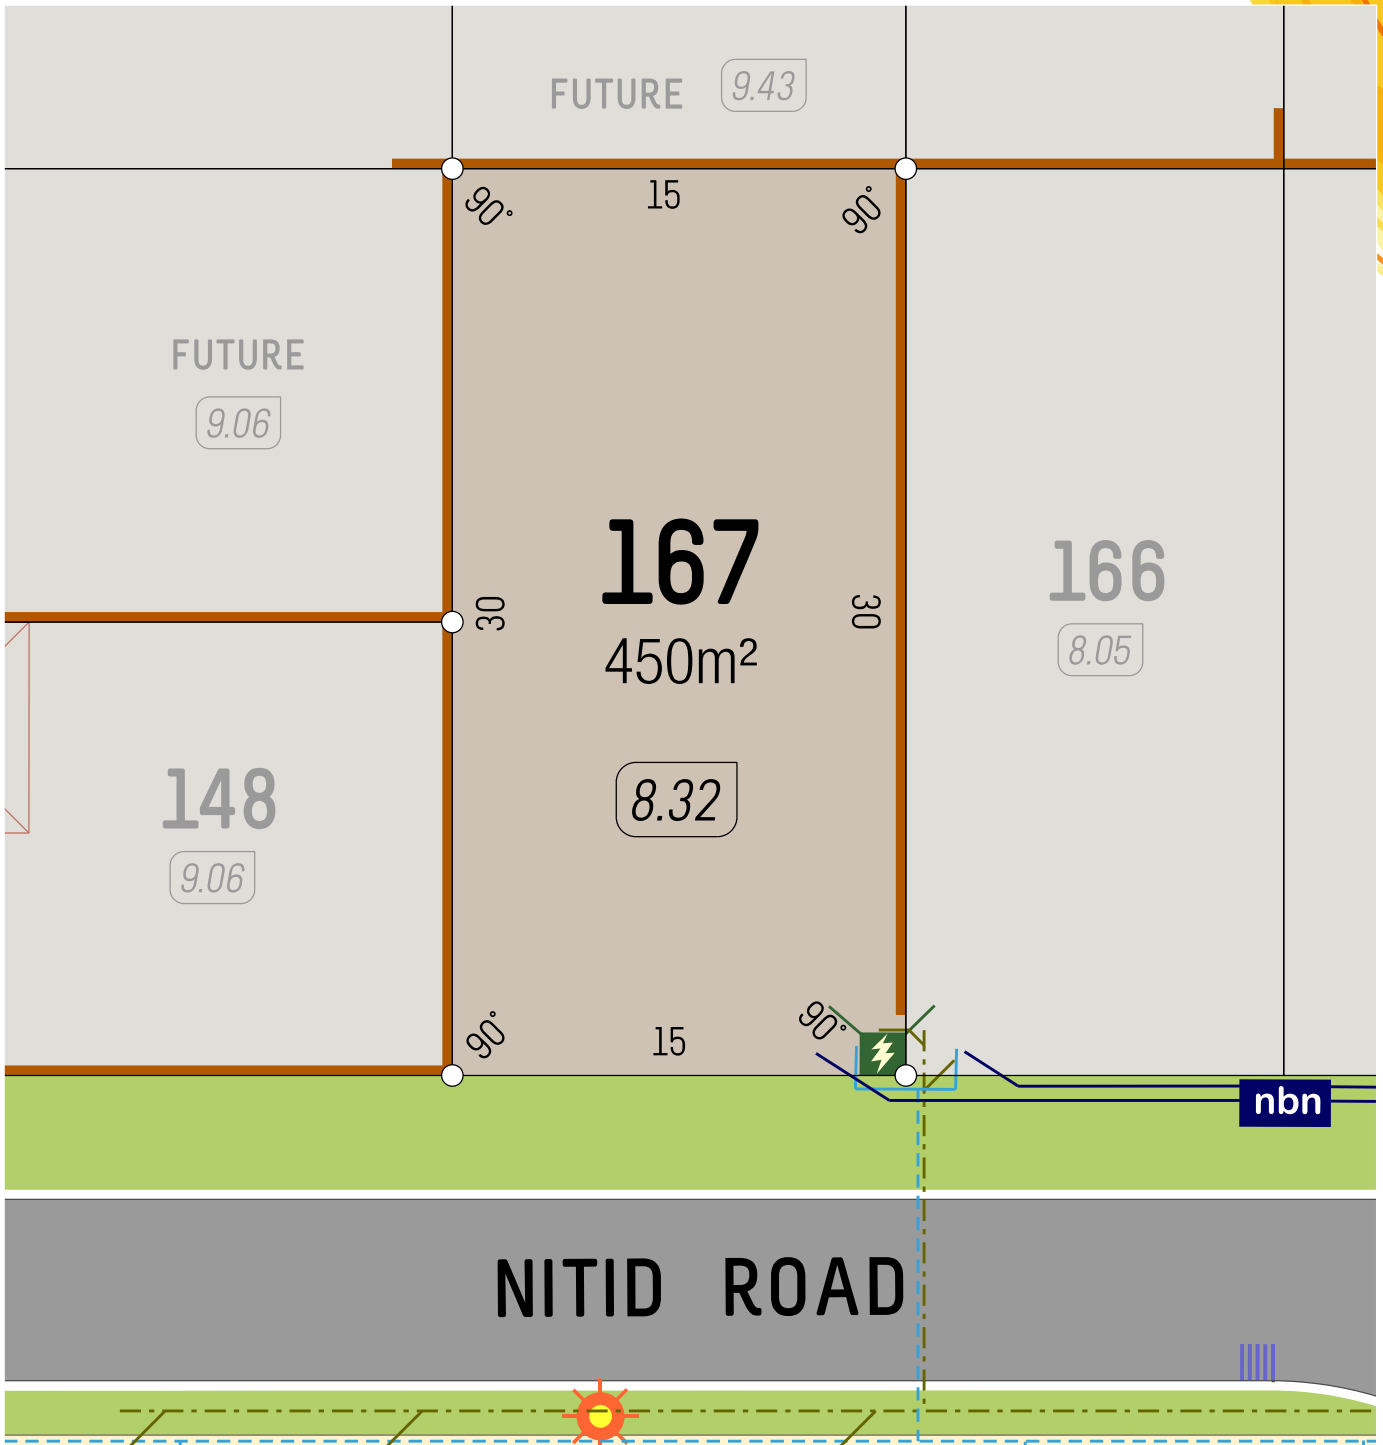

SCALE 1:250 5m

- Retaining Wall
- Lot Level
- Footpath

- Street Light
- Drainage
- Power Dome


- Water Service
- NBN Pit
- Sewer Service





BRIGHTWOOD BALDIVIS

LOT PLAN

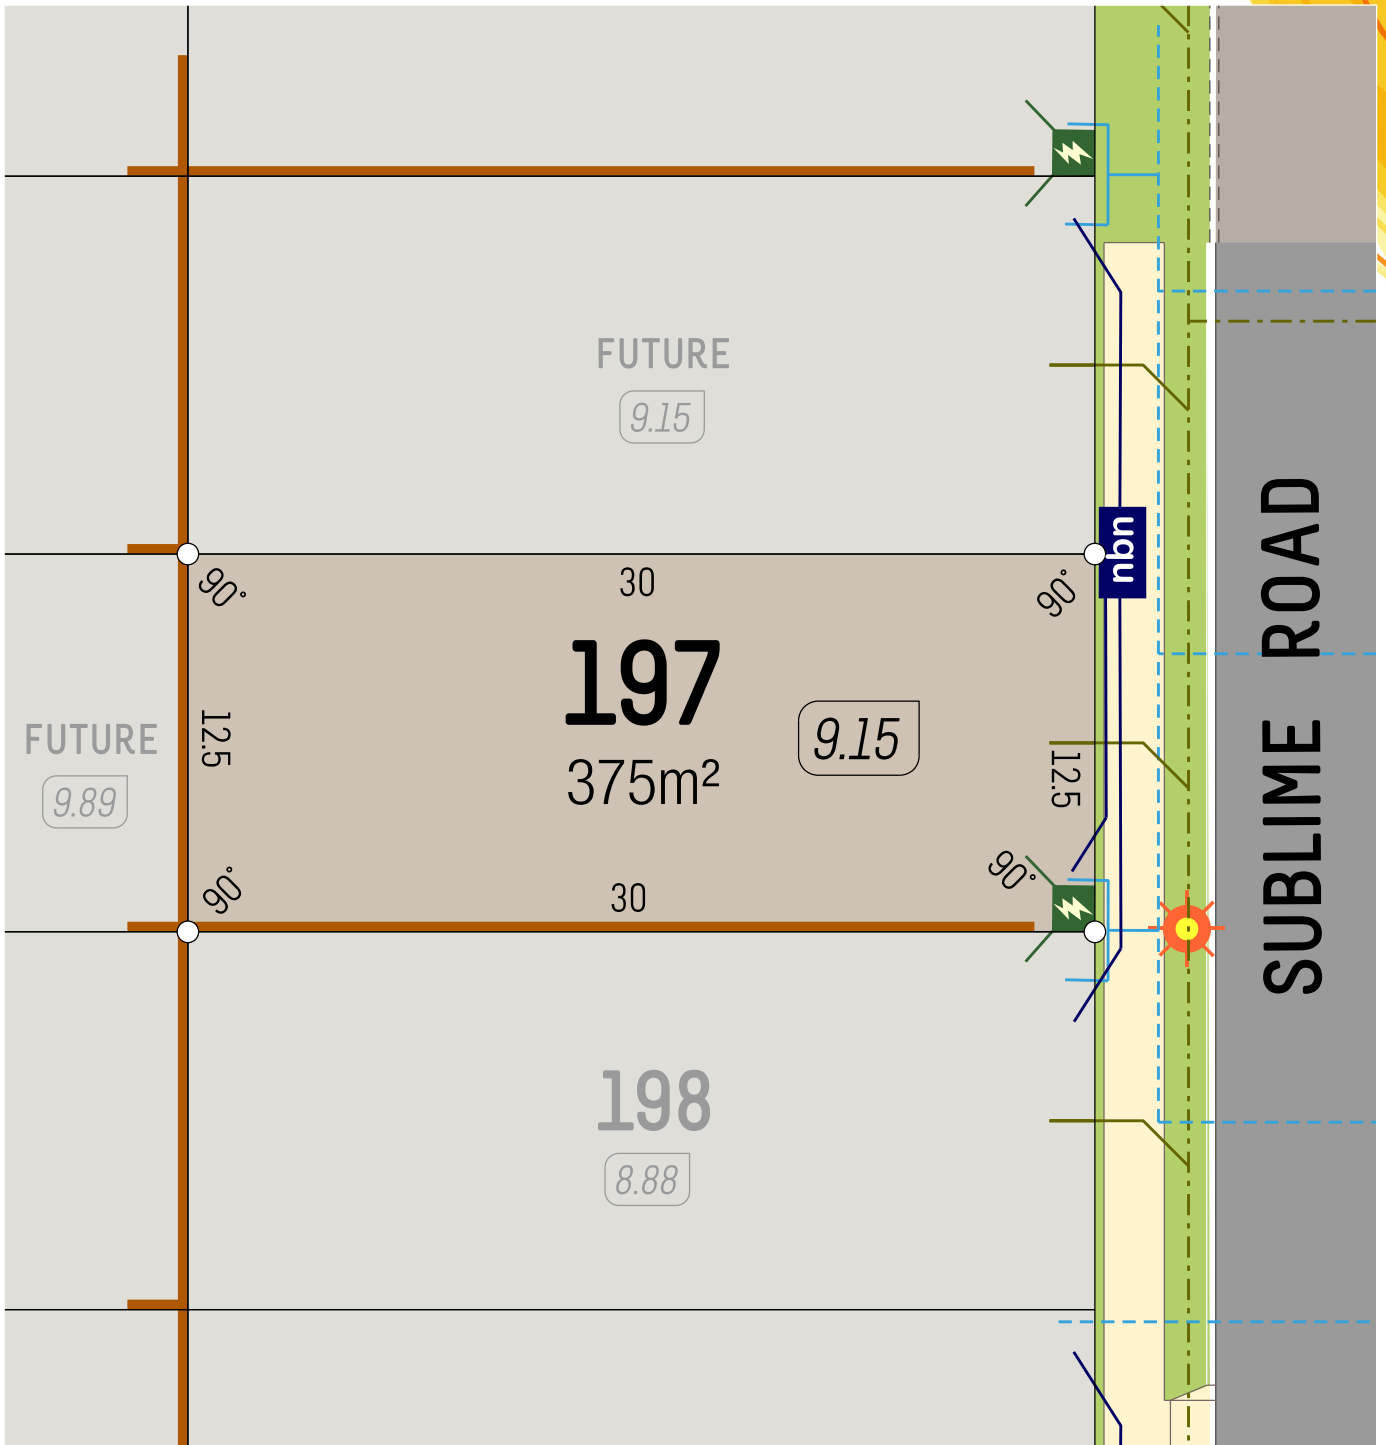

SCALE 1:250 5m

- Retaining Wall
- Lot Level
- Footpath

- Street Light
- Drainage
- Power Dome

- Water Service
- NBN Pit
- Sewer Service




6365 4620 | info@parcelproperty.com.au
brightwoodbaldivis.com.au



DELIVERING PROPERTY

DISCLAIMER: Whilst every care has been taken with the preparation of these particulars, which are believed to be correct, they are in no way warranted by the selling agent or its clients in whole or in part and should not be construed as forming part of any contract. The particulars of this plan are supplied for identification purposes only and shall not be taken as a representation in any aspect on the part of the vendor or its agents. Authorities should be consulted when services are contained within lot boundaries as building restrictions may apply. All retaining walls, services and associated easements are shown exaggerated for legibility. Trees are indicative only. Any intending purchasers are advised to make necessary enquiries to satisfy themselves on all matters in this respect. Developer: Parcel Property Pty Ltd (ABN: 52 147 746 003) and Parcel Realty Pty Ltd (ABN: 66 153 825 542). Licence number: 64283.

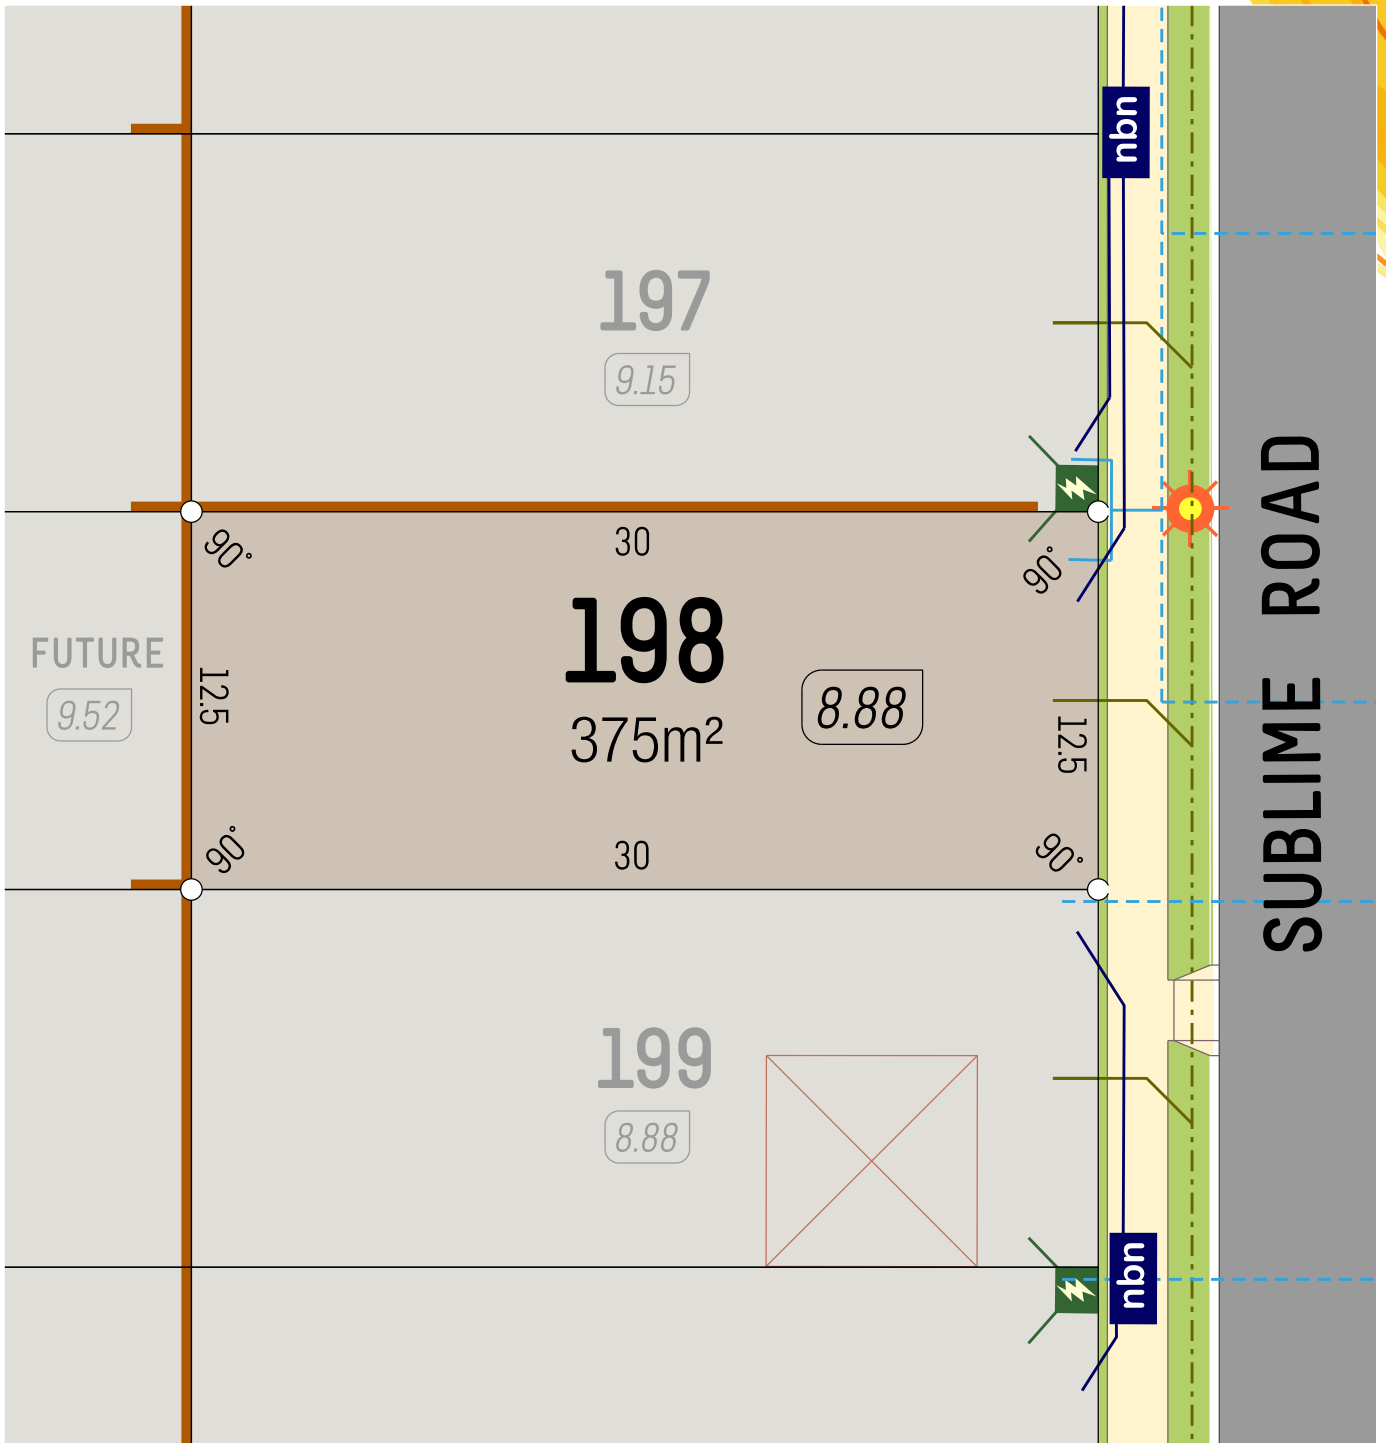

SCALE 1:250

- Retaining Wall
- Lot Level
- Footpath

- Street Light
- Drainage
- Power Dome


- Water Service
- NBN Pit
- Sewer Service





BRIGHTWOOD BALDIVIS

LOT PLAN

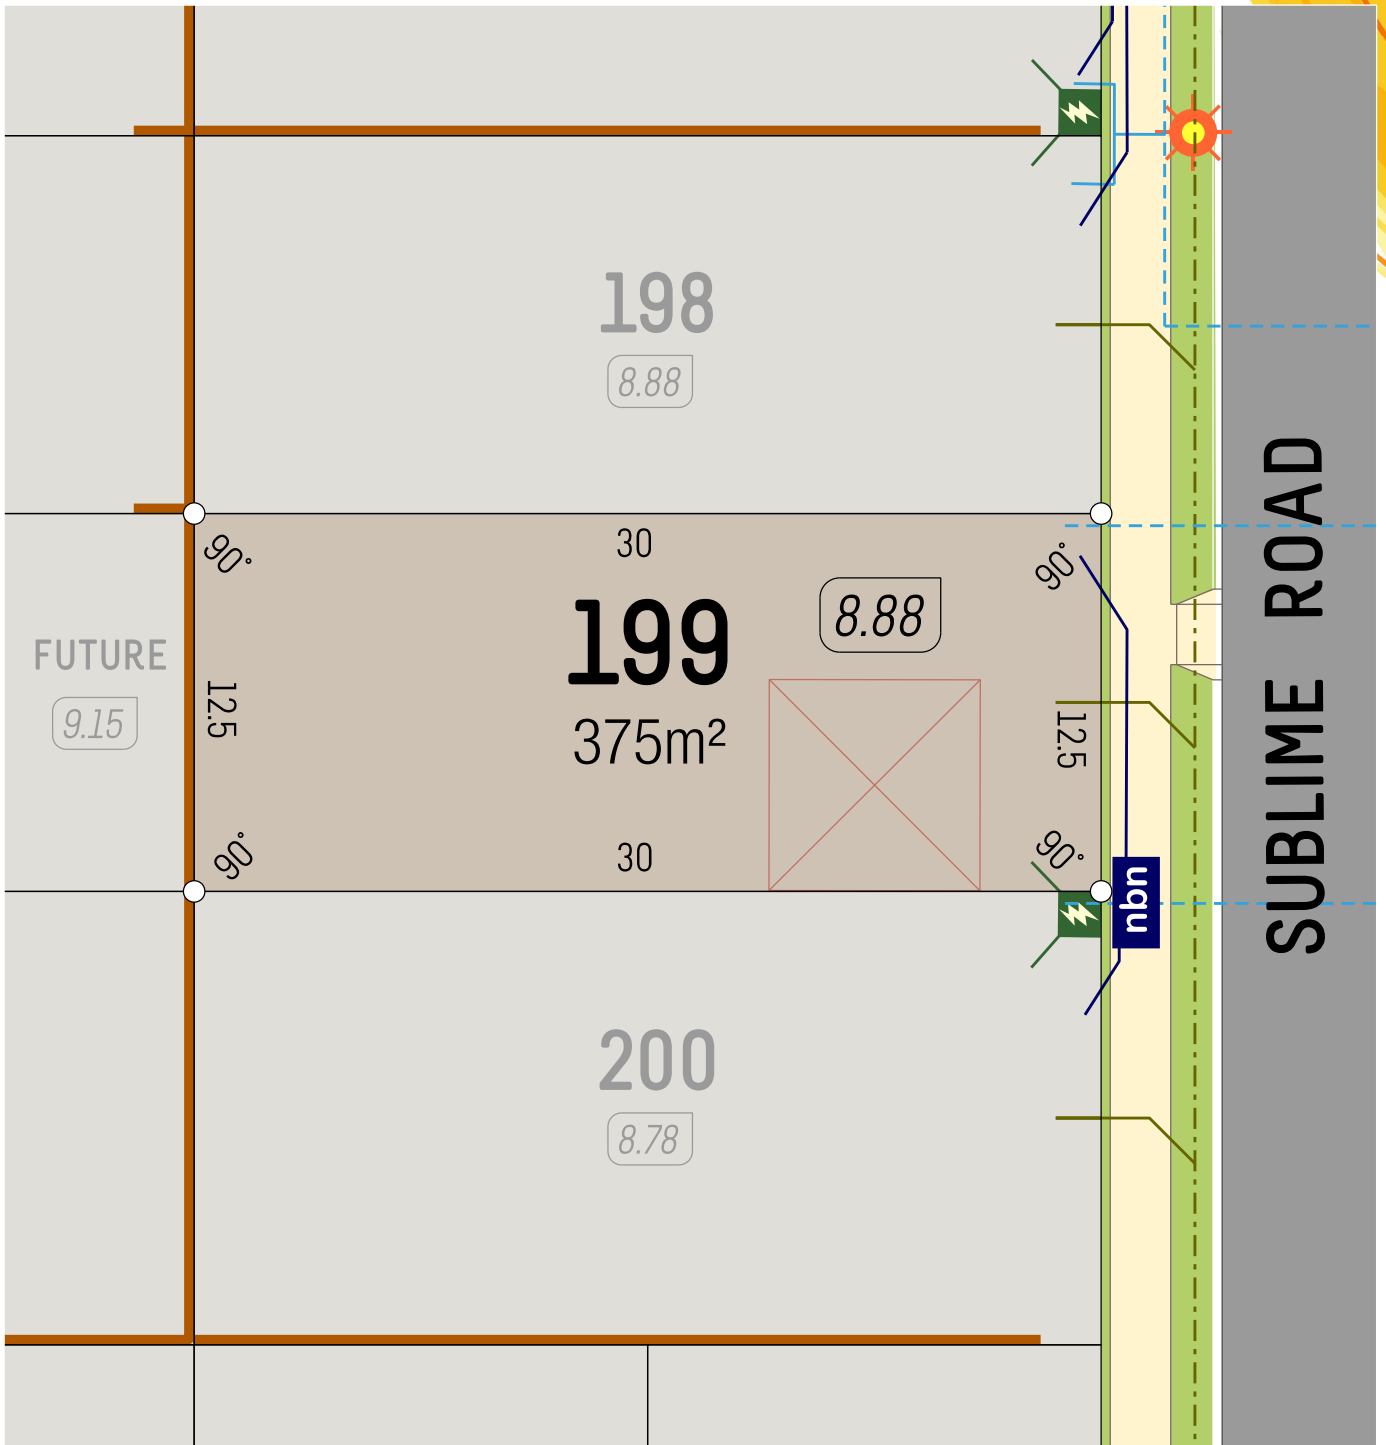

SCALE 1:250
0 5m

- Retaining Wall
- Lot Level
- Footpath

- Street Light
- Drainage
- Power Dome

- Water Service
- NBN Pit
- Sewer Service




6365 4620 | info@parcelproperty.com.au
brightwoodbaldivis.com.au



DELIVERING PROPERTY

DISCLAIMER: Whilst every care has been taken with the preparation of these particulars, which are believed to be correct, they are in no way warranted by the selling agent or its clients in whole or in part and should not be construed as forming part of any contract. The particulars of this plan are supplied for identification purposes only and shall not be taken as a representation in any aspect on the part of the vendor or its agents. Authorities should be consulted when services are contained within lot boundaries as building restrictions may apply. All retaining walls, services and associated easements are shown exaggerated for legibility. Trees are indicative only. Any intending purchasers are advised to make necessary enquiries to satisfy themselves on all matters in this respect. Developer: Parcel Property Pty Ltd (ABN: 52 147 746 003) and Parcel Realty Pty Ltd (ABN 66 153 825 542). Licence number: 64283.

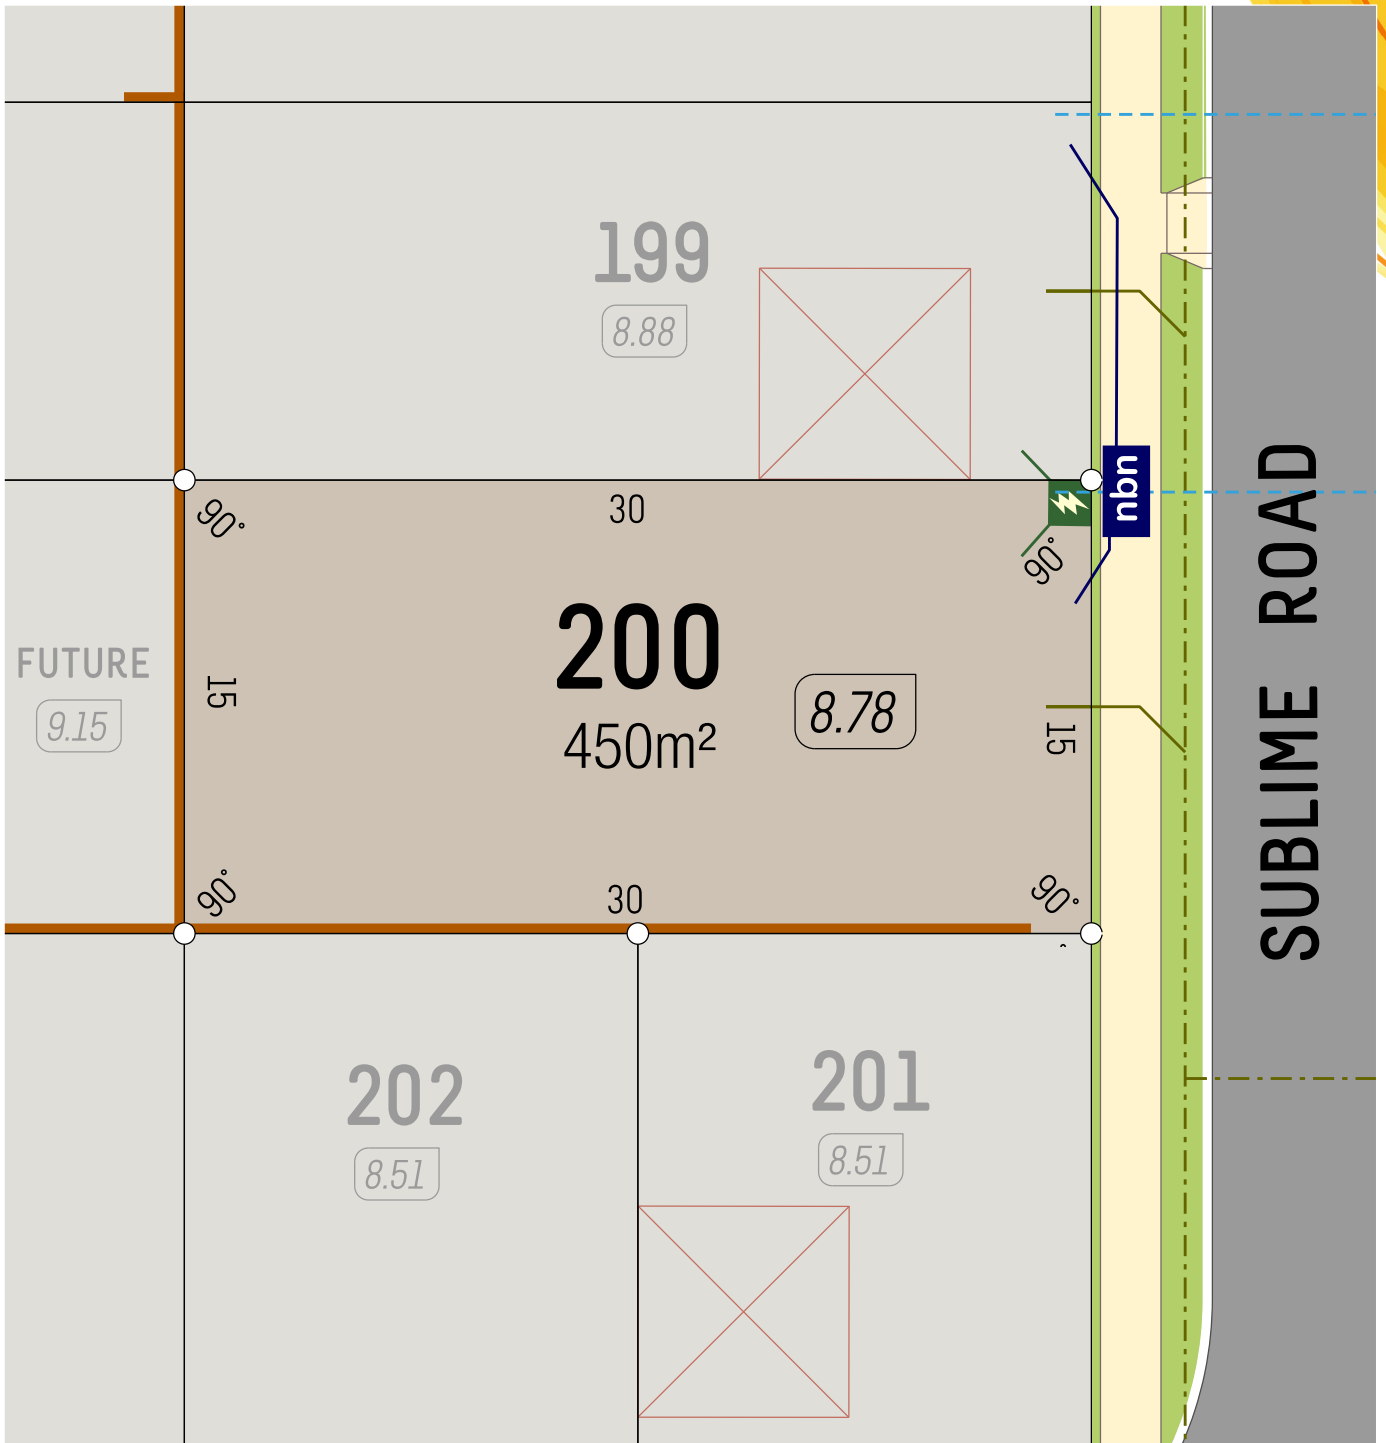

SCALE 1:250

- Retaining Wall
- Lot Level
- Footpath

- Street Light
- Drainage
- Power Dome


- Water Service
- NBN Pit
- Sewer Service

veris



BRIGHTWOOD BALDIVIS

LOT PLAN

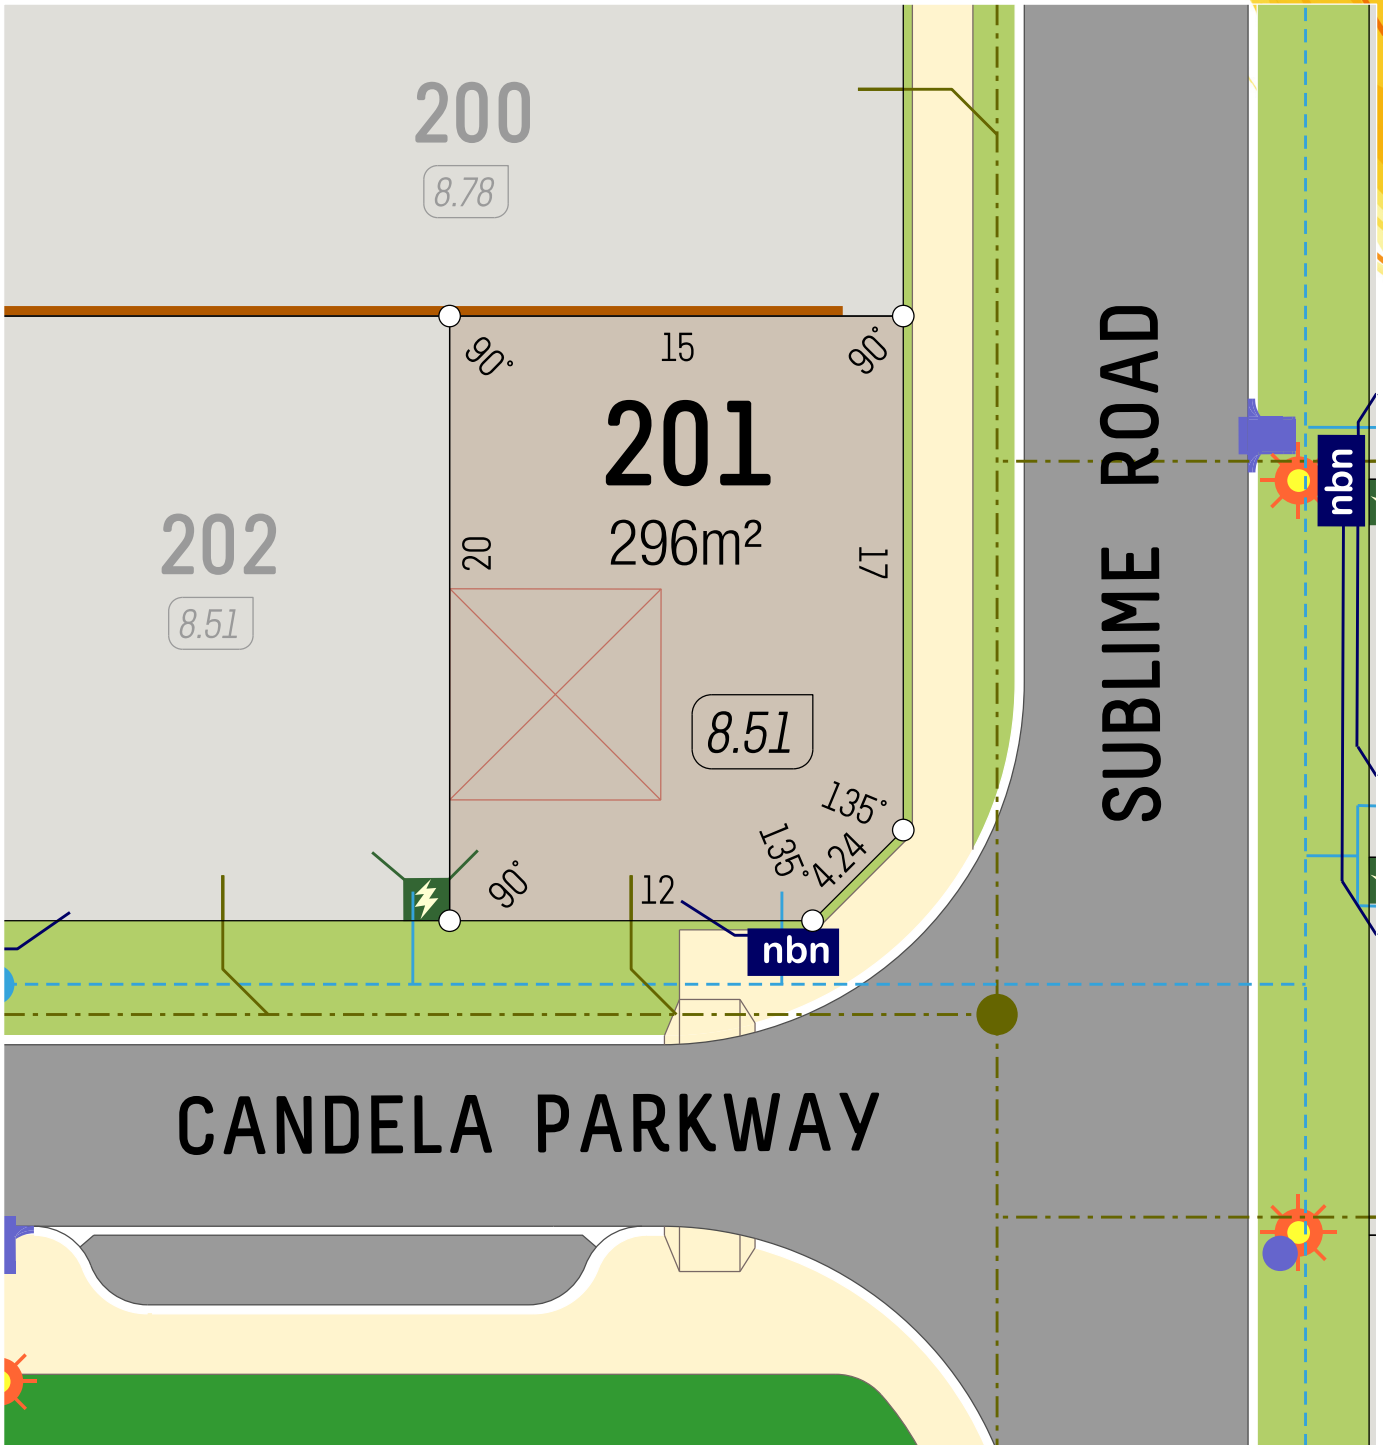

SCALE 1:250

- Retaining Wall
- Lot Level
- Footpath

- Street Light
- Drainage
- Power Dome

- Water Service
- NBN Pit
- Sewer Service




6365 4620 | info@parcelproperty.com.au
brightwoodbalddivis.com.au



DELIVERING PROPERTY

DISCLAIMER: Whilst every care has been taken with the preparation of these particulars, which are believed to be correct, they are in no way warranted by the selling agent or its clients in whole or in part and should not be construed as forming part of any contract. The particulars of this plan are supplied for identification purposes only and shall not be taken as a representation in any aspect on the part of the vendor or its agents. Authorities should be consulted when services are contained within lot boundaries as building restrictions may apply. All retaining walls, services and associated easements are shown exaggerated for legibility. Trees are indicative only. Any intending purchasers are advised to make necessary enquiries to satisfy themselves on all matters in this respect. Developer: Parcel Property Pty Ltd (ABN: 52 147 746 003) and Parcel Realty Pty Ltd (ABN 66 153 825 542). Licence number: 64283.

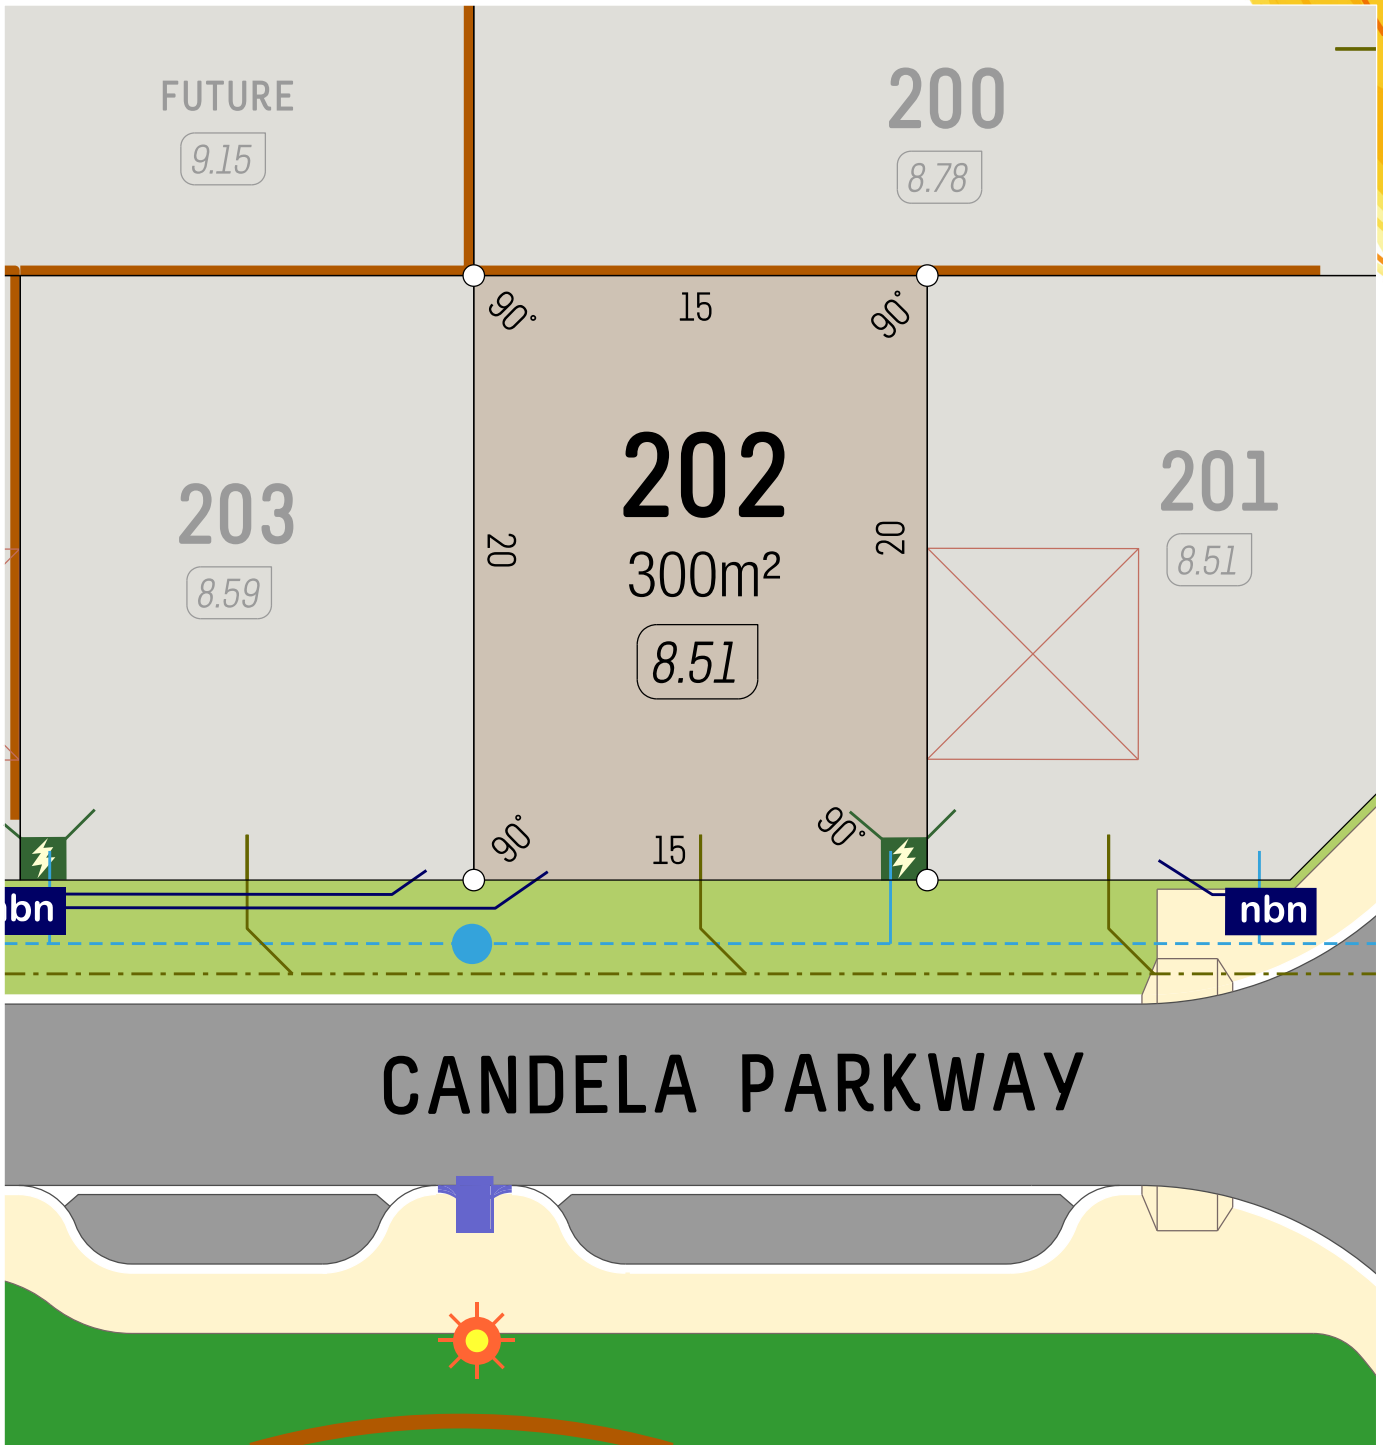

SCALE 1:250 5m

- Retaining Wall
- Lot Level (7.05)
- Footpath

- Street Light
- Drainage
- Power Dome


- Water Service
- NBN Pit
- Sewer Service

veris



BRIGHTWOOD BALDIVIS

LOT PLAN

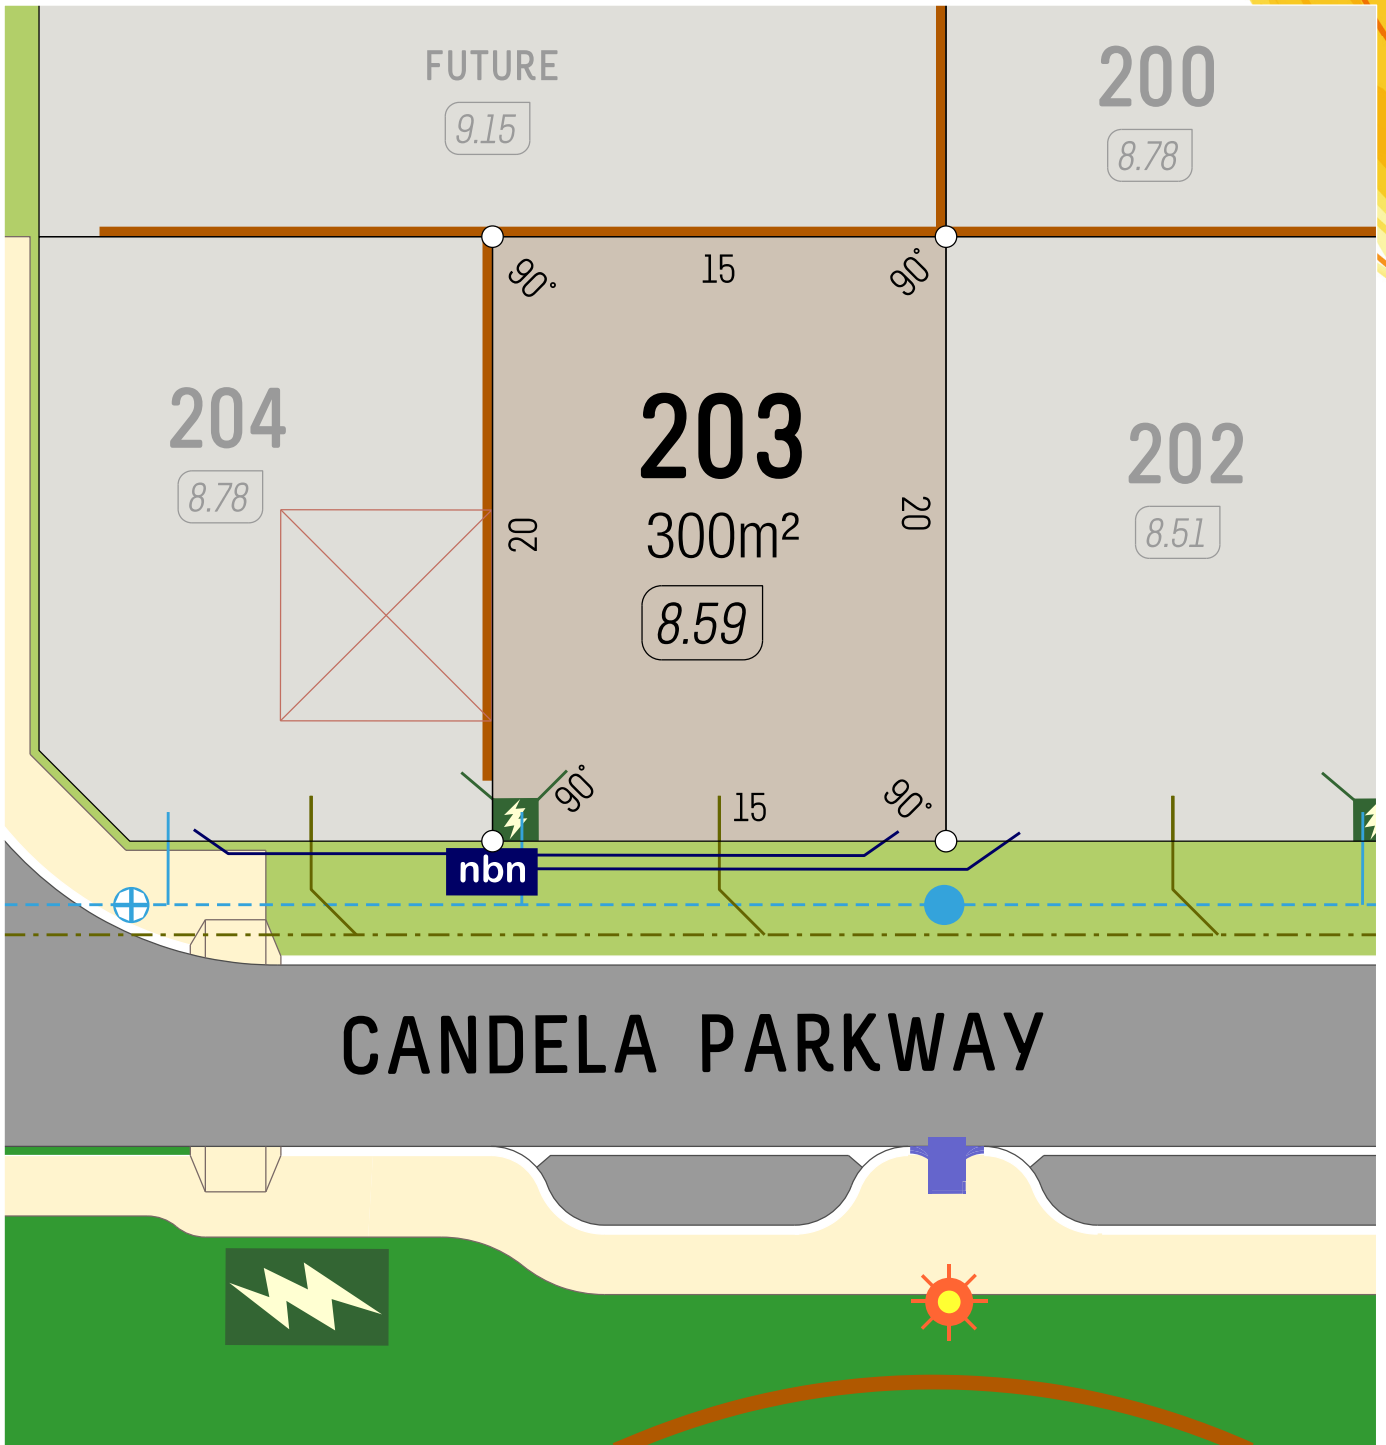

SCALE 1:250

- Retaining Wall
- Lot Level
- Footpath

- Street Light
- Drainage
- Power Dome

- Water Service
- NBN Pit
- Sewer Service



6365 4620 | info@parcelproperty.com.au
brightwoodbalddivis.com.au



DELIVERING PROPERTY

DISCLAIMER: Whilst every care has been taken with the preparation of these particulars, which are believed to be correct, they are in no way warranted by the selling agent or its clients in whole or in part and should not be construed as forming part of any contract. The particulars of this plan are supplied for identification purposes only and shall not be taken as a representation in any aspect on the part of the vendor or its agents. Authorities should be consulted when services are contained within lot boundaries as building restrictions may apply. All retaining walls, services and associated easements are shown exaggerated for legibility. Trees are indicative only. Any intending purchasers are advised to make necessary enquiries to satisfy themselves on all matters in this respect. Developer: Parcel Property Pty Ltd (ABN: 52 147 746 003) and Parcel Realty Pty Ltd (ABN 66 153 825 542). Licence number: 64283.




SCALE 1:250

- Retaining Wall
- Lot Level
- Footpath

- Street Light
- Drainage
- Power Dome

- Water Service
- NBN Pit
- Sewer Service



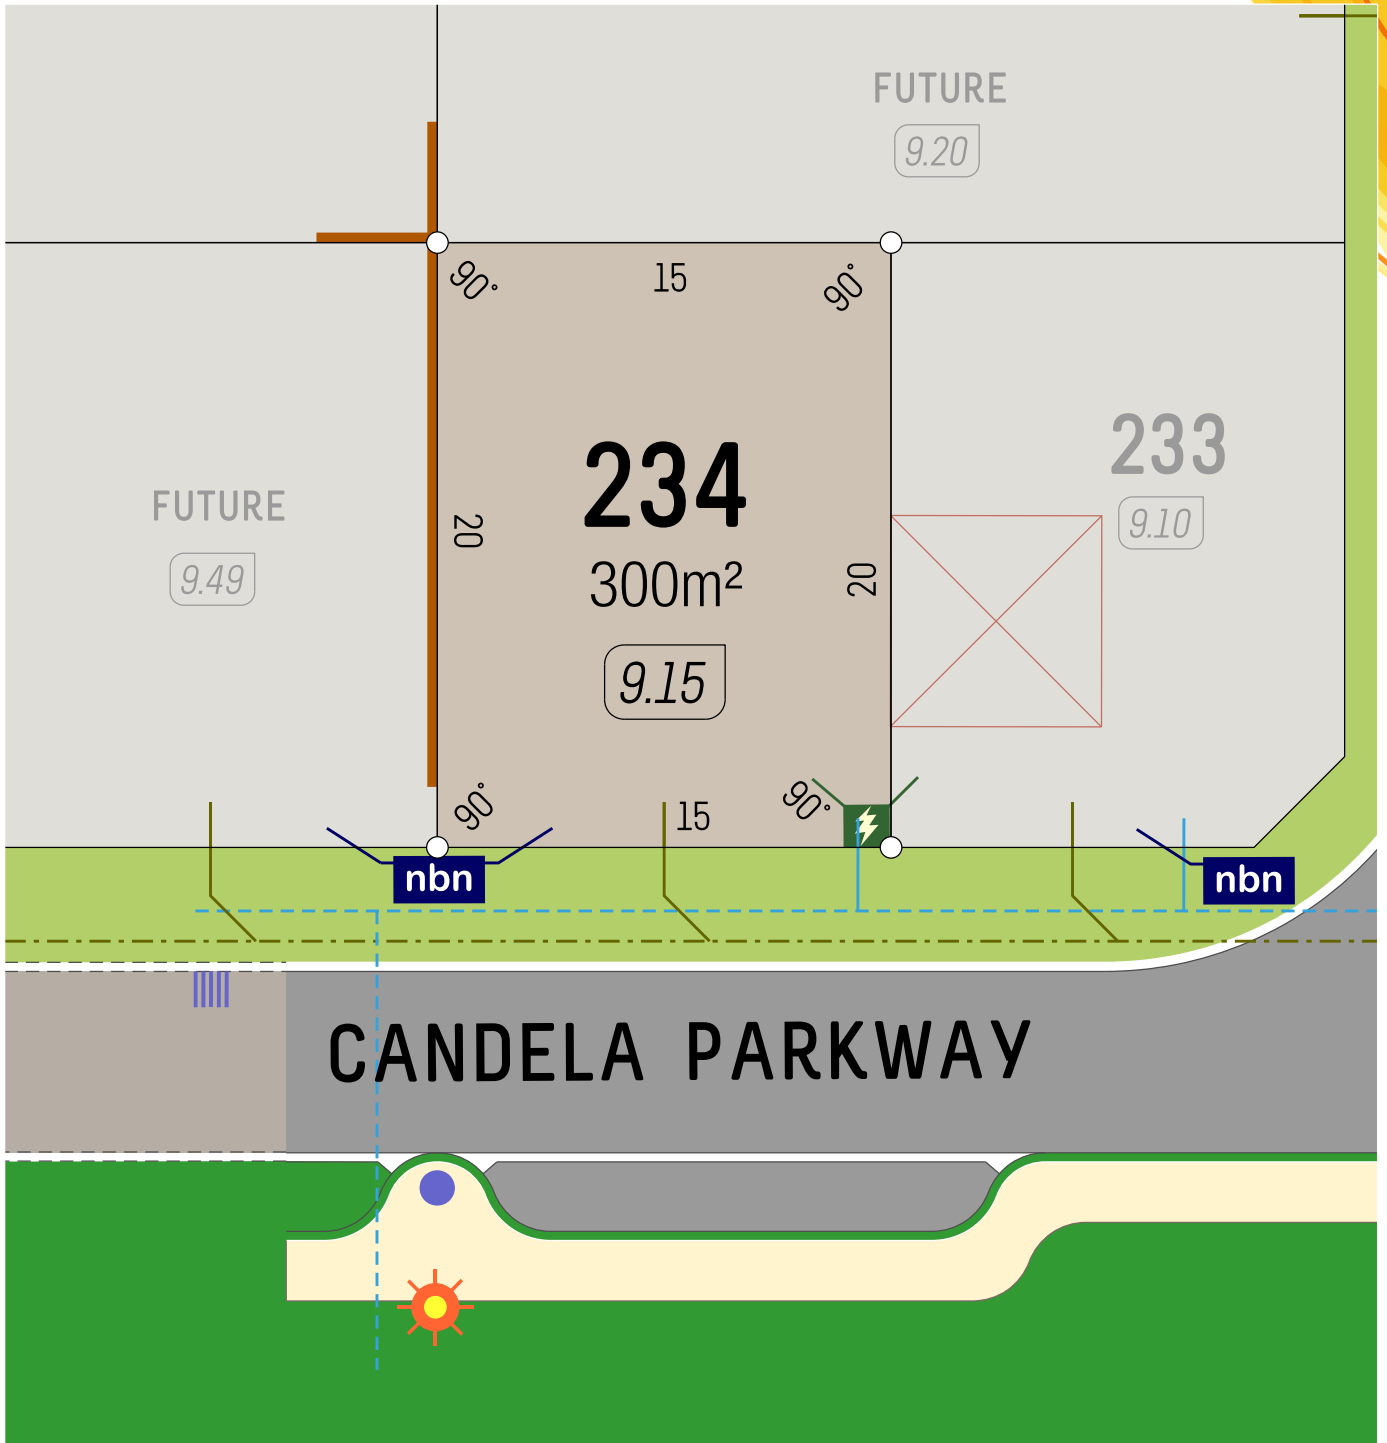

SCALE 1:250

- Retaining Wall
- Lot Level
- Footpath

- Street Light
- Drainage
- Power Dome

- Water Service
- NBN Pit
- Sewer Service

