


VER.	AMENDMENT	AUTHORISED BY	DATE

FOR INTERESTS AND NOTIFICATIONS SEE SHEET 2  
LIMITED IN DEPTH TO 60.96 METRES

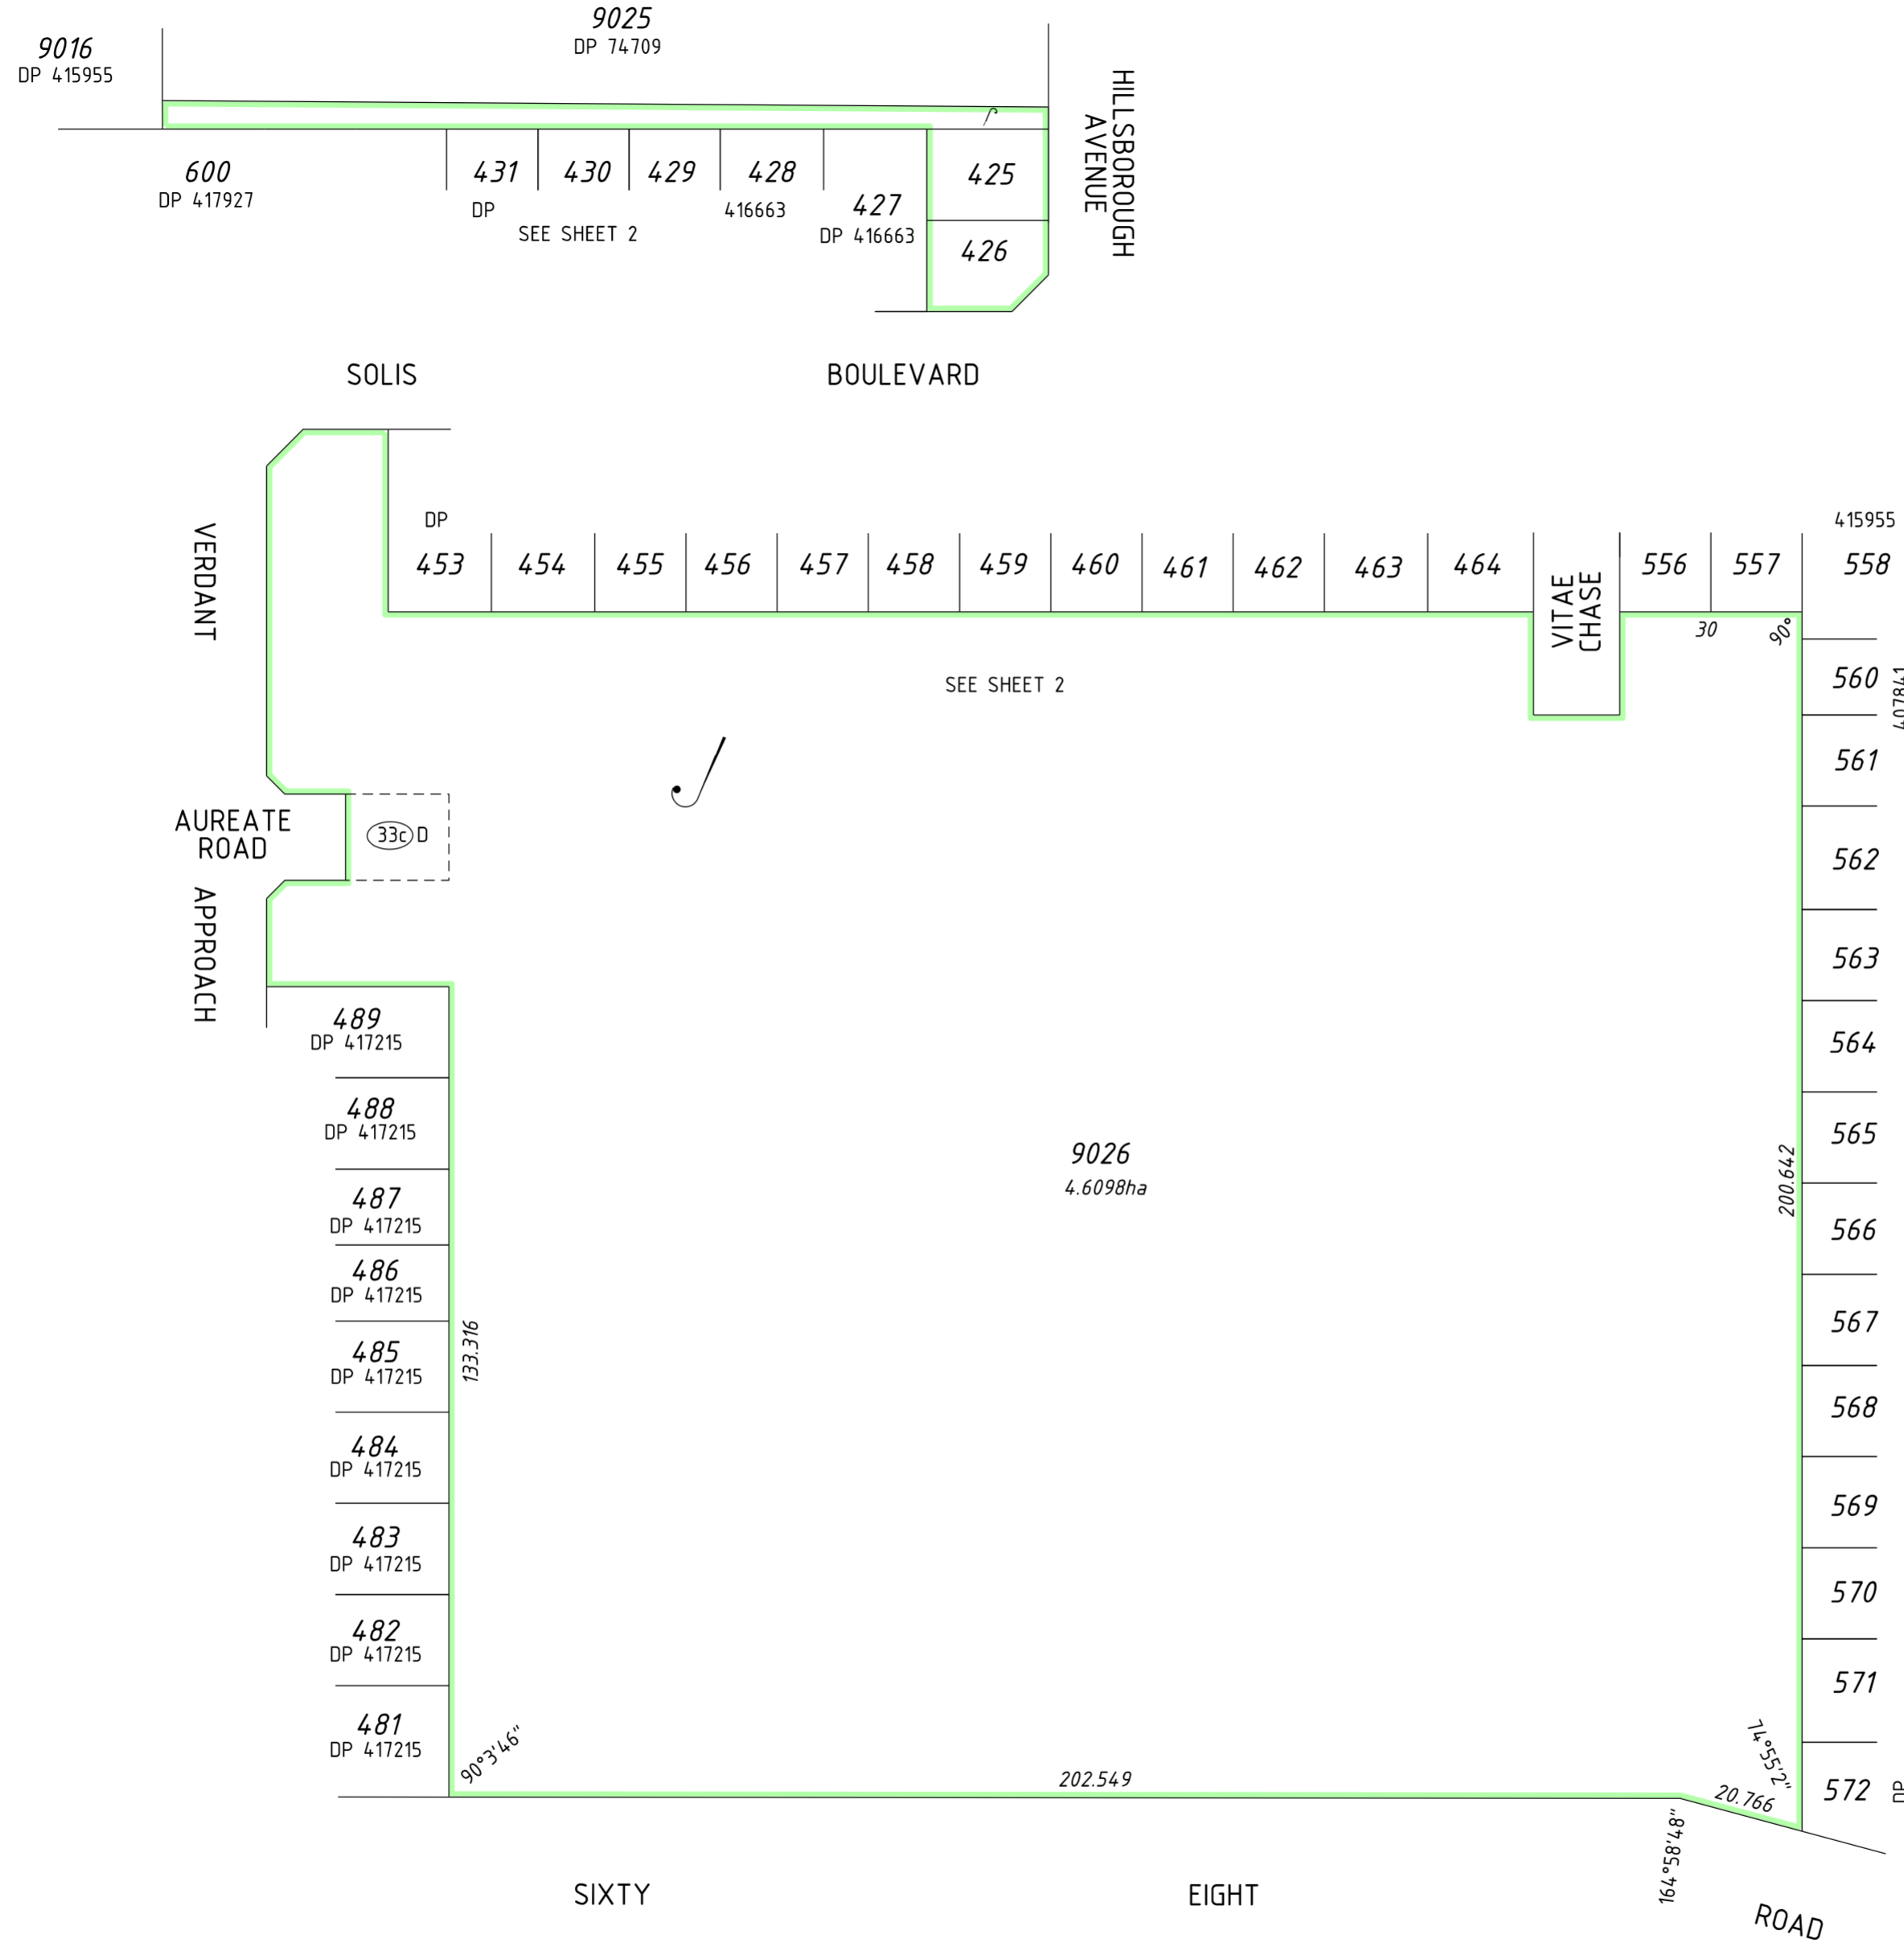

TYPE FREEHOLD S.S.A. YES/NO

PURPOSE SUBDIVISION

PLAN OF

LOTS 425, 426 & 9026

FORMER TENURE D.P.L.H. FILE  
LOT 9022  
DP 417215

LOCAL AUTHORITY  
CITY OF ROCKINGHAM

LOCALITY  
BALDIVIS

FIELD RECORD 131385

**SURVEYOR'S CERTIFICATE - REG 54**  
I, LAURENCE JOHN GATTI  
hereby certify that this plan is accurate and is a correct  
representation of the -  
(a) \*survey; and/or  
(b) \*calculations from measurements recorded in the field  
records,  
[\* delete if inapplicable]  
undertaken for the purposes of this plan and that it  
complies with the relevant written law(s) in relation to  
which it is lodged.

LICENSED SURVEYOR DATE

LODGED

DATE FEE PAID ASSESS No.

I.S.C.

EXAMINED

DATE

WESTERN AUSTRALIAN PLANNING COMMISSION  
FILE 156448

Delegated under S.16 P&D Act 2005 DATE

IN ORDER FOR DEALINGS  
SUBJECT TO

FOR INSPECTOR OF PLANS AND SURVEYS DATE

APPROVED REG 26A (4)

INSPECTOR OF PLANS AND SURVEYS/AUTHORISED LAND OFFICER DATE



DEPOSITED PLAN

403760

SHEET 1 OF 2 SHEETS - VERSION 1  
(PLUS SURVEY SHEETS)


**PRELIMINARY ONLY UNLODGED VERSION  
SUBJECT TO LANDGATE AUDIT**

This plan is  
-Current as at 31.07.2020  
-Subject to change without notice  
-Not intended for design use, a **LANDGATE CERTIFIED**  
**CORRECT** copy should be obtained for such purposes.


SEE SURVEY SHEET(S) FOR SURVEY INFORMATION

SURVEY CARRIED OUT UNDER REG 26A  
SPECIAL SURVEY AREA GUIDELINES

HELD BY LANDGATE IN DIGITAL FORMAT ONLY

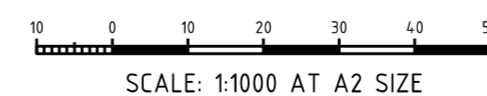

FOR HEADING SEE SHEET 1  
LIMITED IN DEPTH TO 60.96 METRES

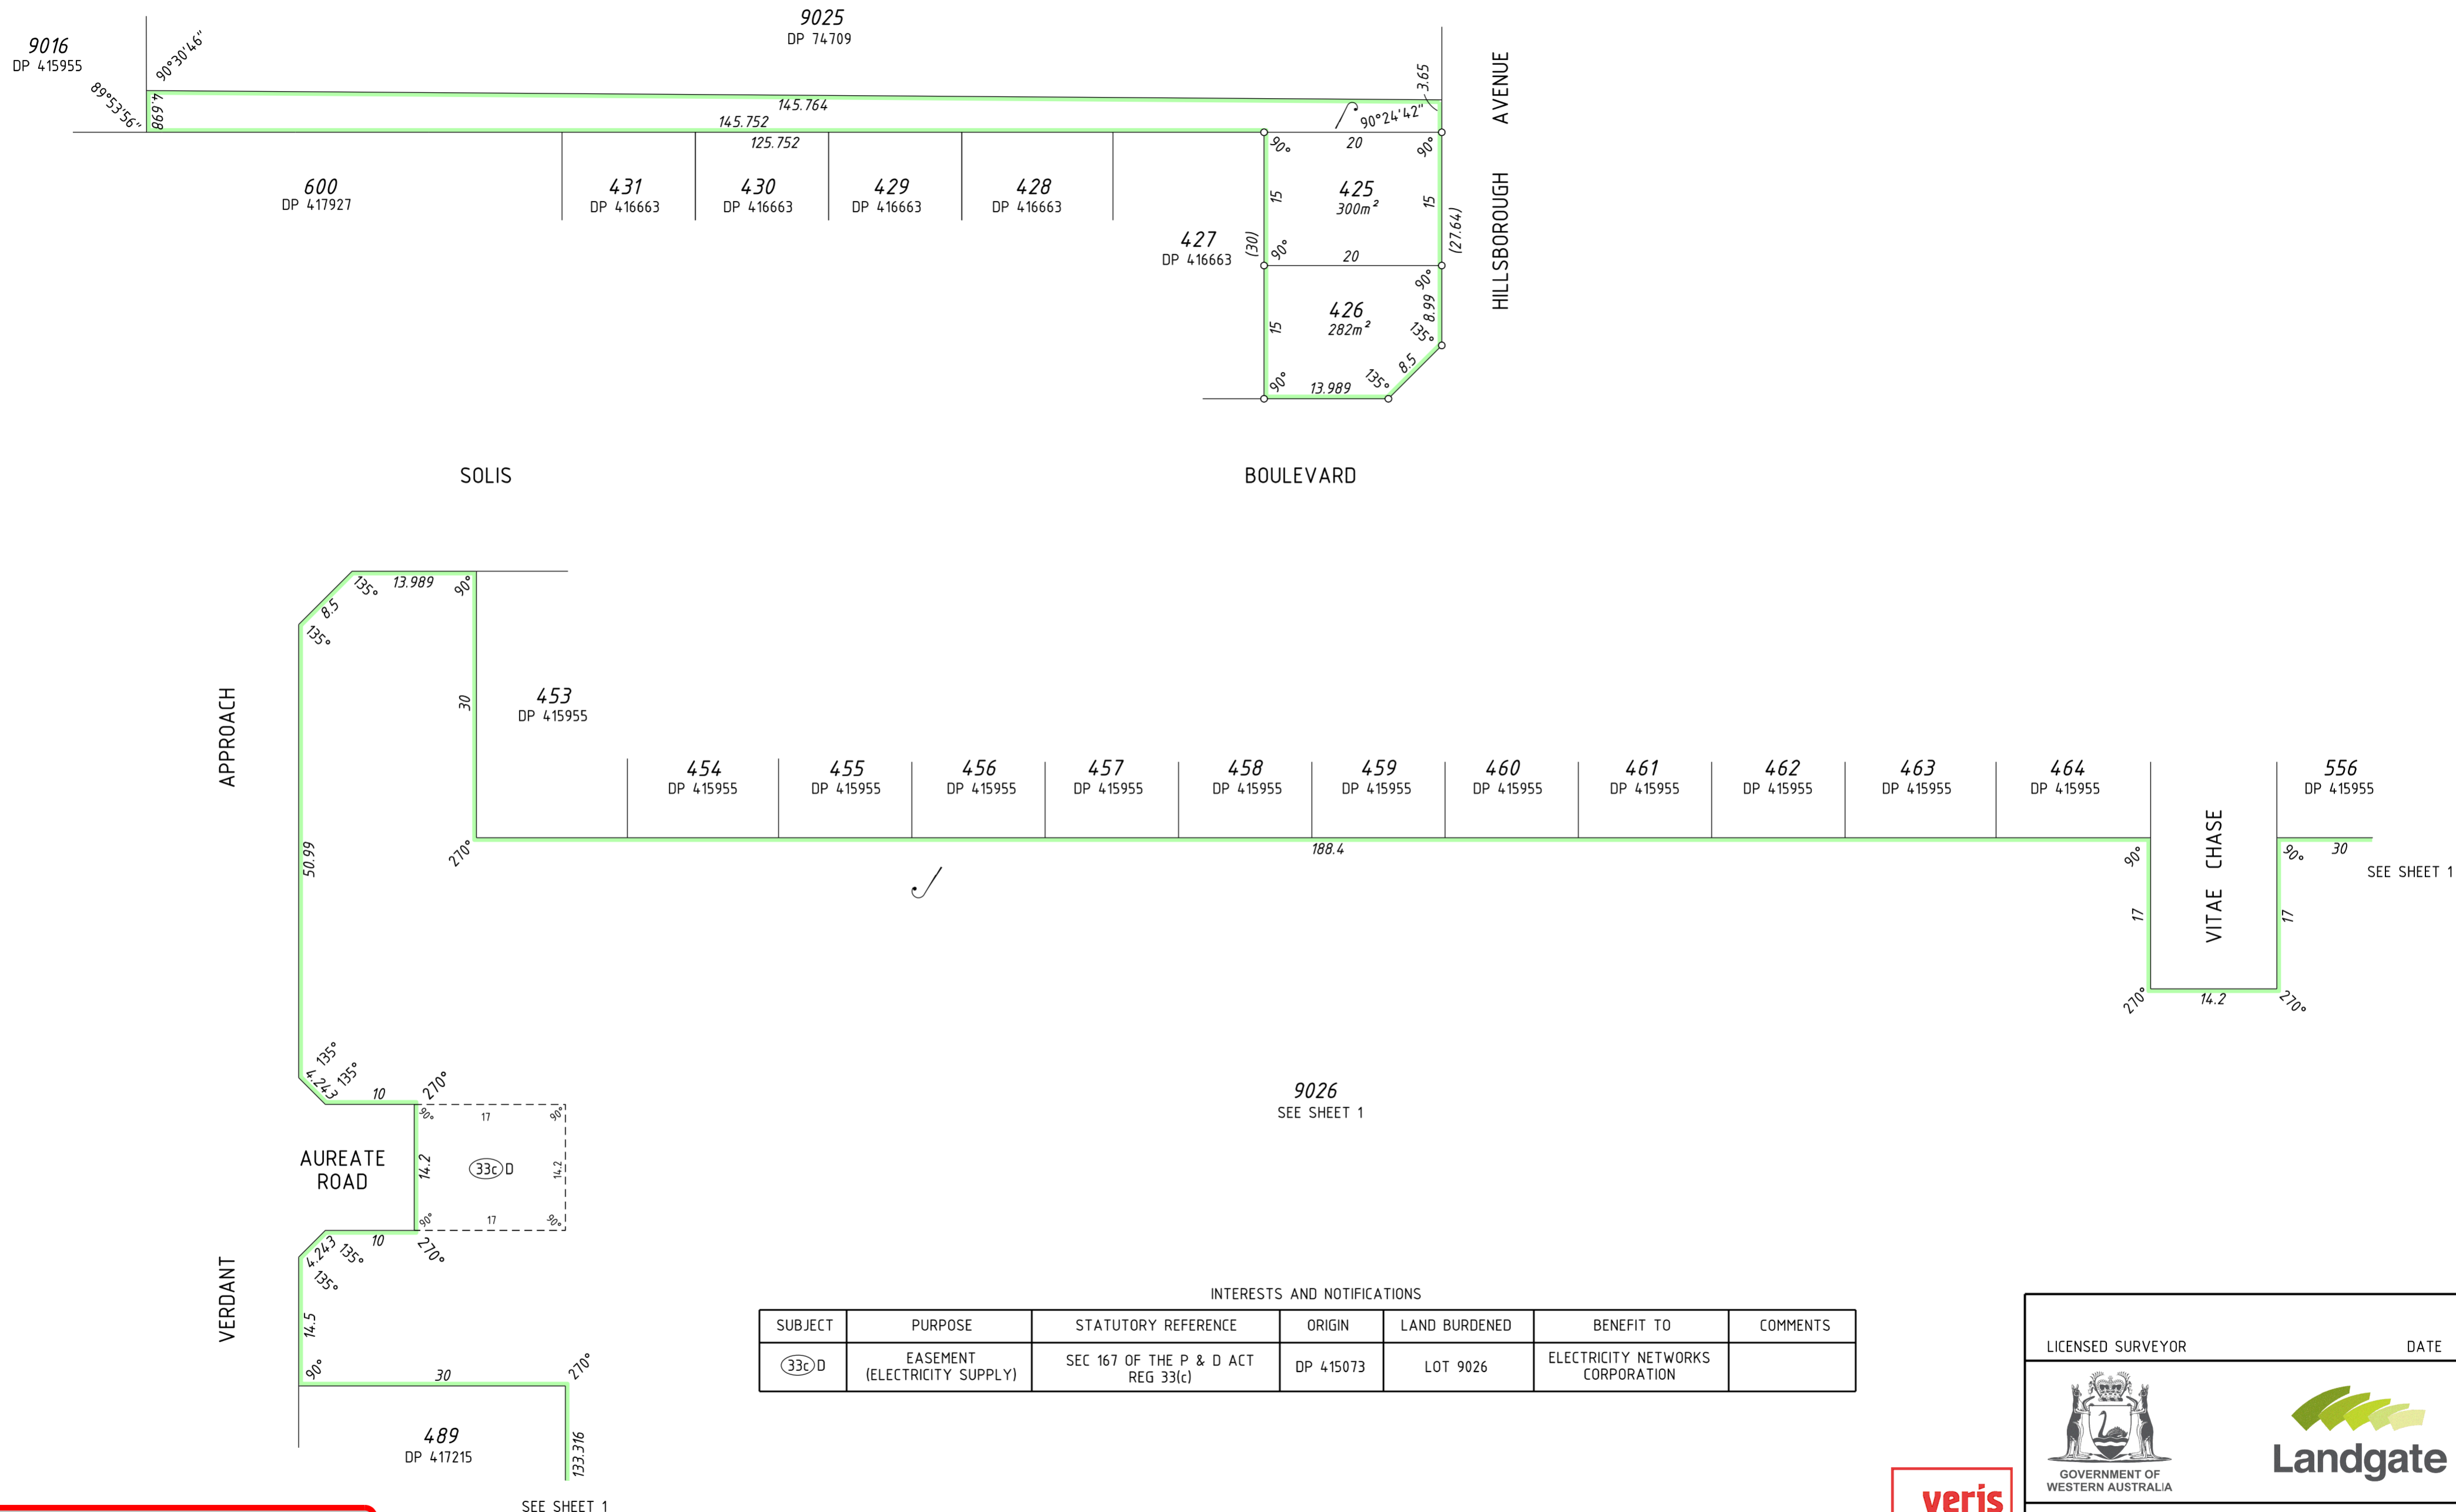


INTERESTS AND NOTIFICATIONS

SUBJECT	PURPOSE	STATUTORY REFERENCE	ORIGIN	LAND BURDENED	BENEFIT TO	COMMENTS
(33c)D	EASEMENT (ELECTRICITY SUPPLY)	SEC 167 OF THE P & D ACT REG 33(c)	DP 415073	LOT 9026	ELECTRICITY NETWORKS CORPORATION	

**PRELIMINARY ONLY UNLODGED VERSION  
SUBJECT TO LANDGATE AUDIT**

This plan is  
-Current as at 31.07.2020  
-Subject to change without notice  
-Not intended for design use, a **LANDGATE CERTIFIED**  
**CORRECT** copy should be obtained for such purposes.

HELD BY LANDGATE IN DIGITAL FORMAT ONLY

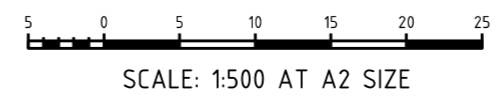

VERIS  
(08) 6241 3333  
www.veris.com.au  
dp403760-1072-11606dp17sheet 21.dgn  
FP-11606-068-VER 1.0

LICENSED SURVEYOR	DATE
DEPOSITED PLAN <b>403760</b> SHEET 2 OF 2 SHEETS - VERSION 1 (PLUS SURVEY SHEETS)	